


	BY	DATE
REFERENCES NOTED		
REFERENCES CHECKED		

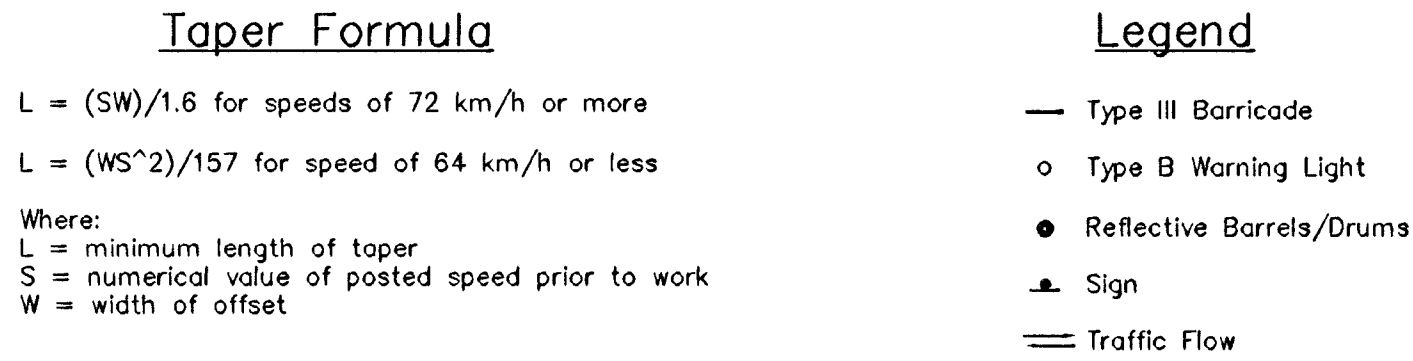

22

No Scale

Traffic Control - Phase 1 Maple						
		924 NORTH MAIN		316-264-8008		REVISED
		WICHITA, KANSAS 67203		FAX 264-4621		
		www.srb.com		E-mail: srbs@srb.com		
SAVOY, RUDDLES & BOHM, P. A. ENGINEERING & SURVEYING						
PROJECT NUMBER						
472-76-245-83262-000-000-001						
DRAWN	DESIGN	REVIEW	DATE	UTILITY	SRB JOB	DATE FILE 78 DATE CONTROL 127
JDS	JDS	-	Oct. 03, 2001	-	1217T	