
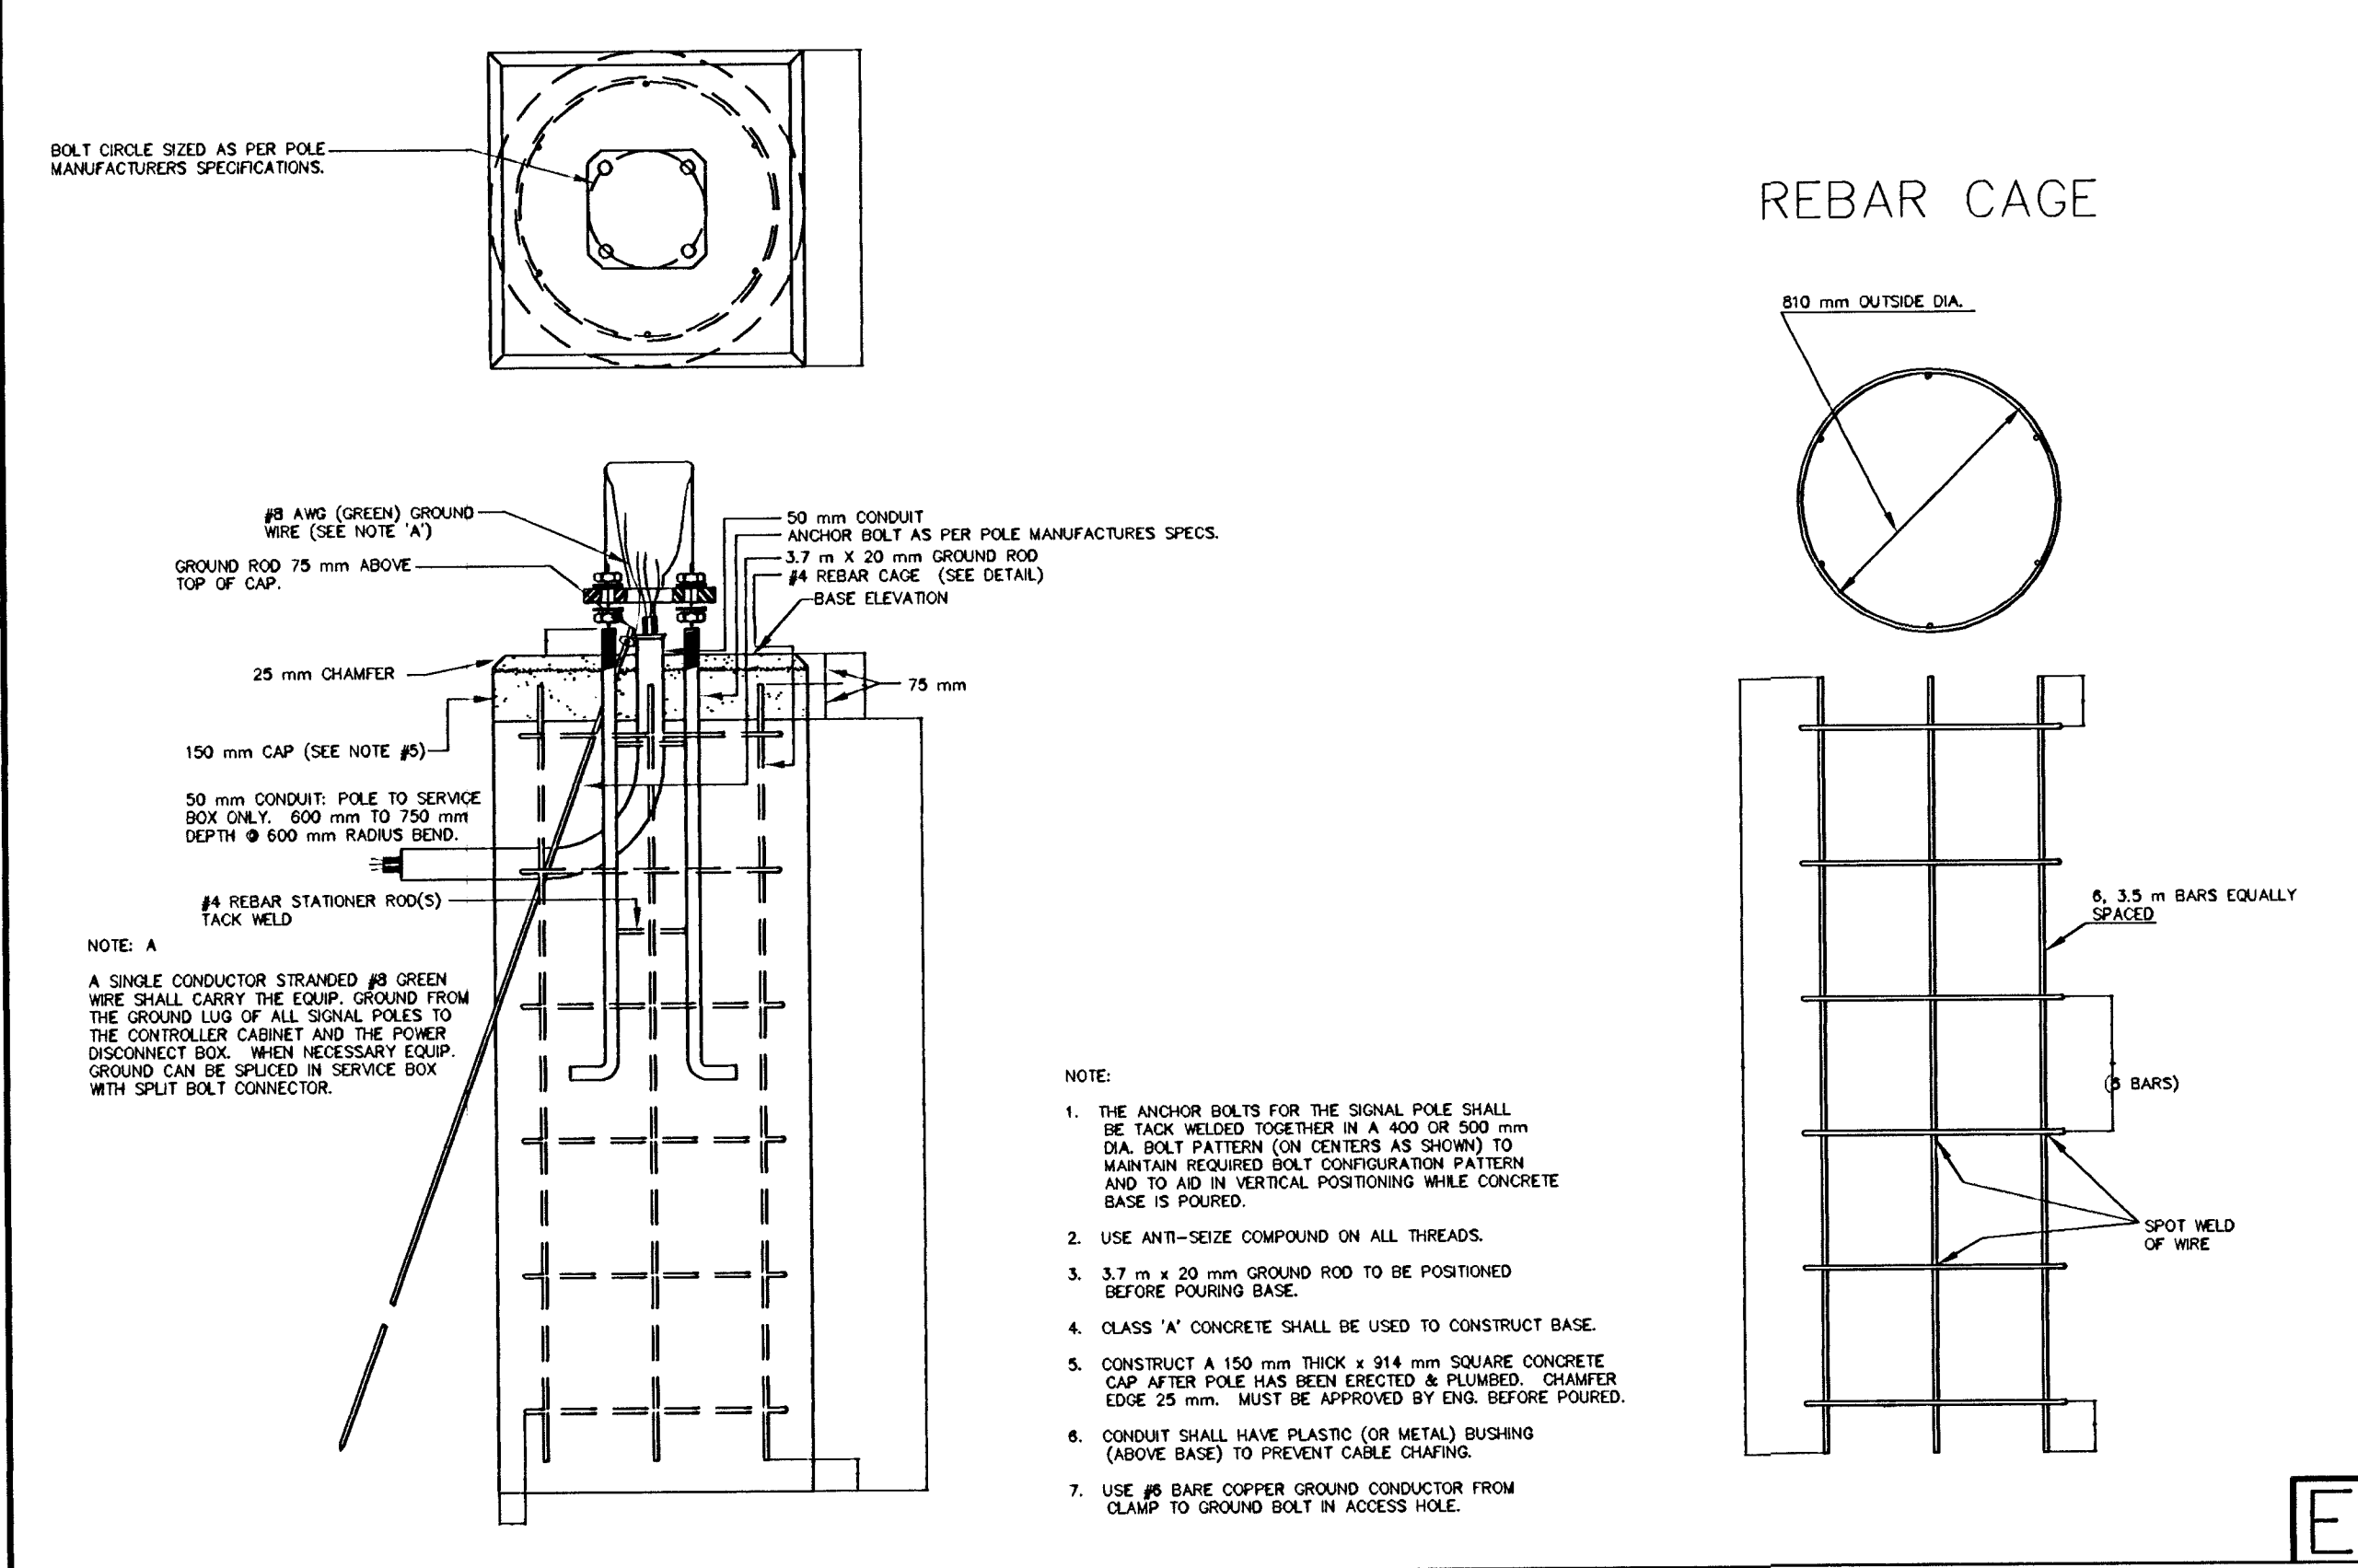
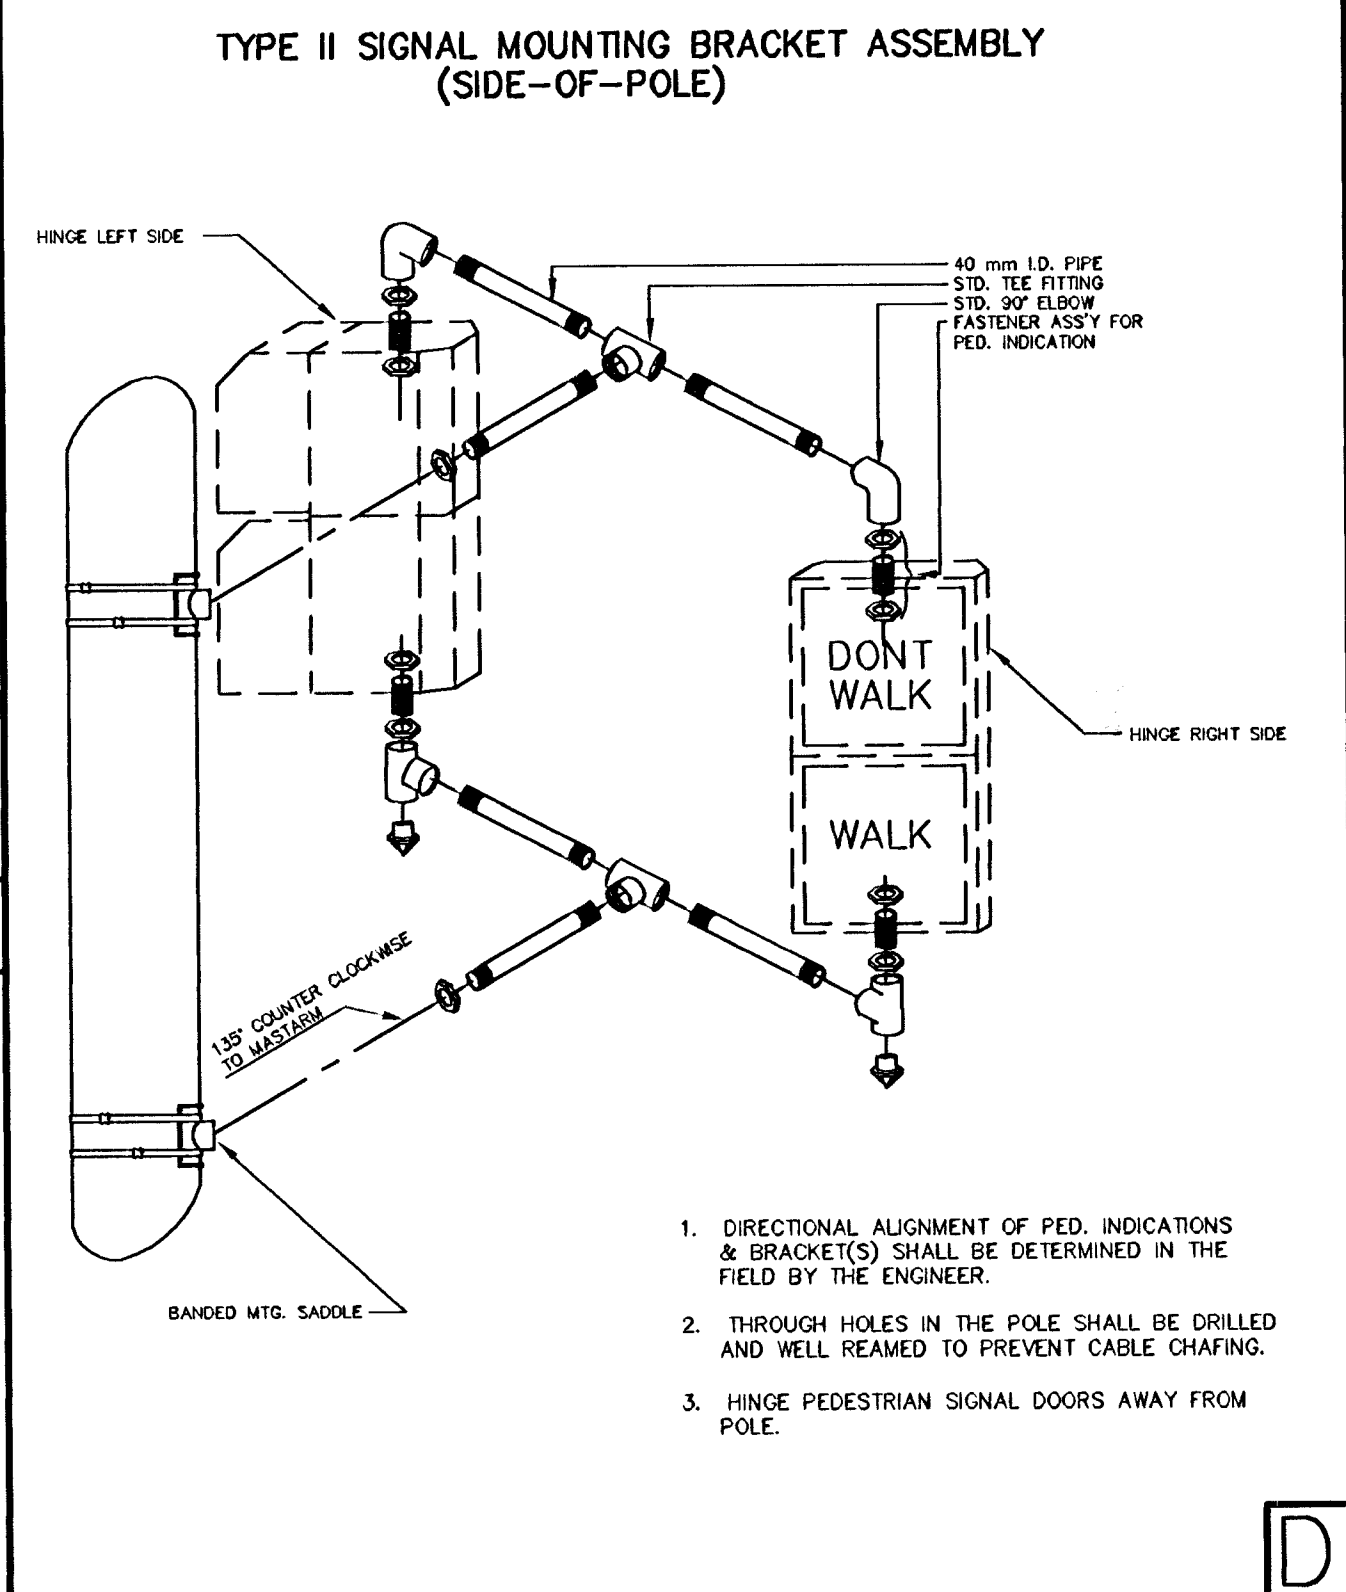
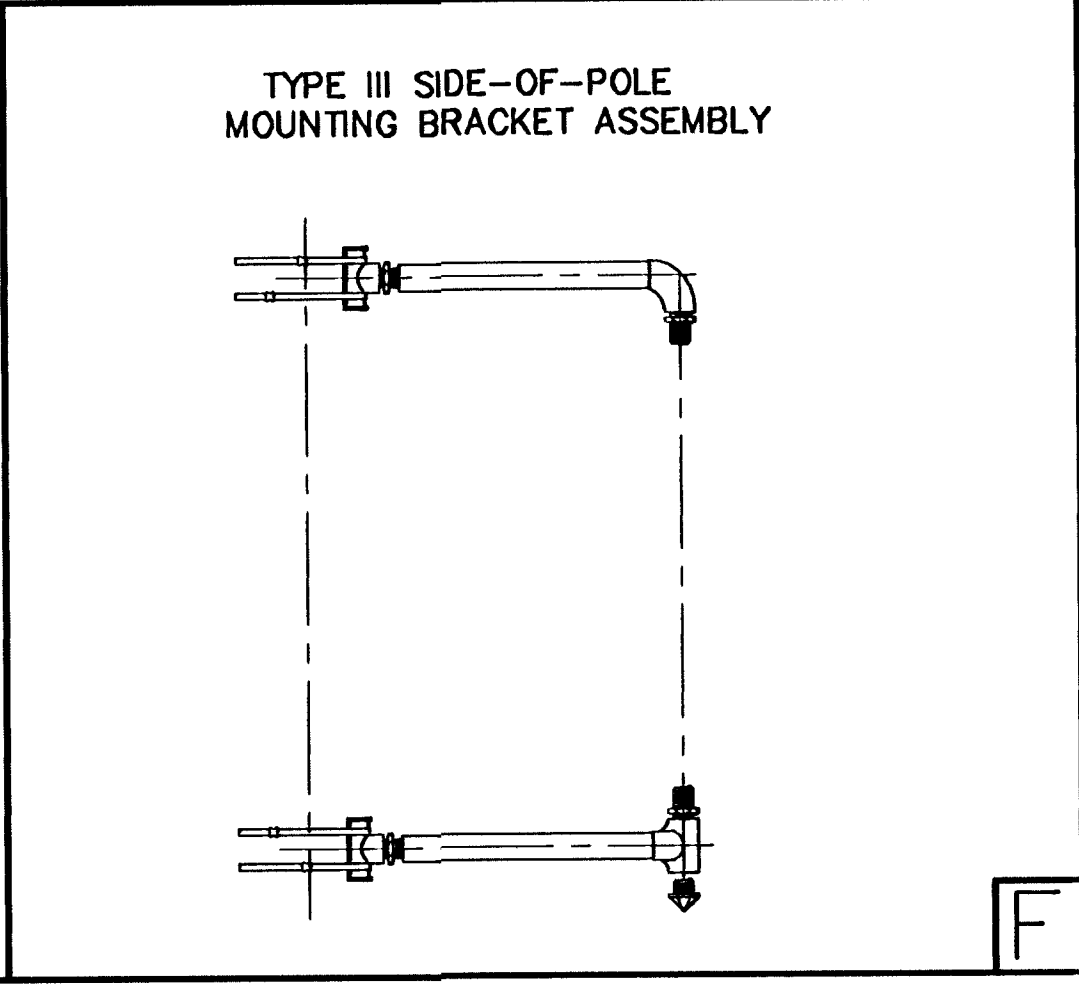
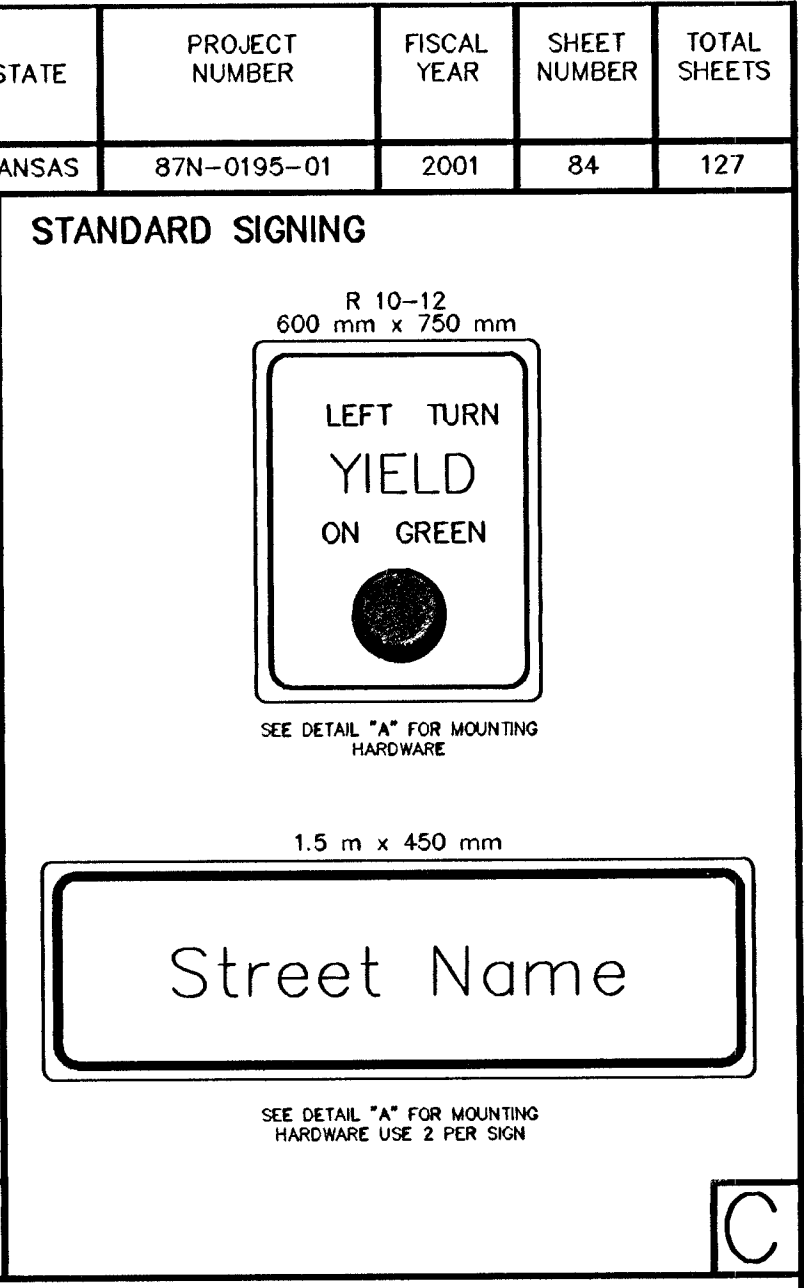
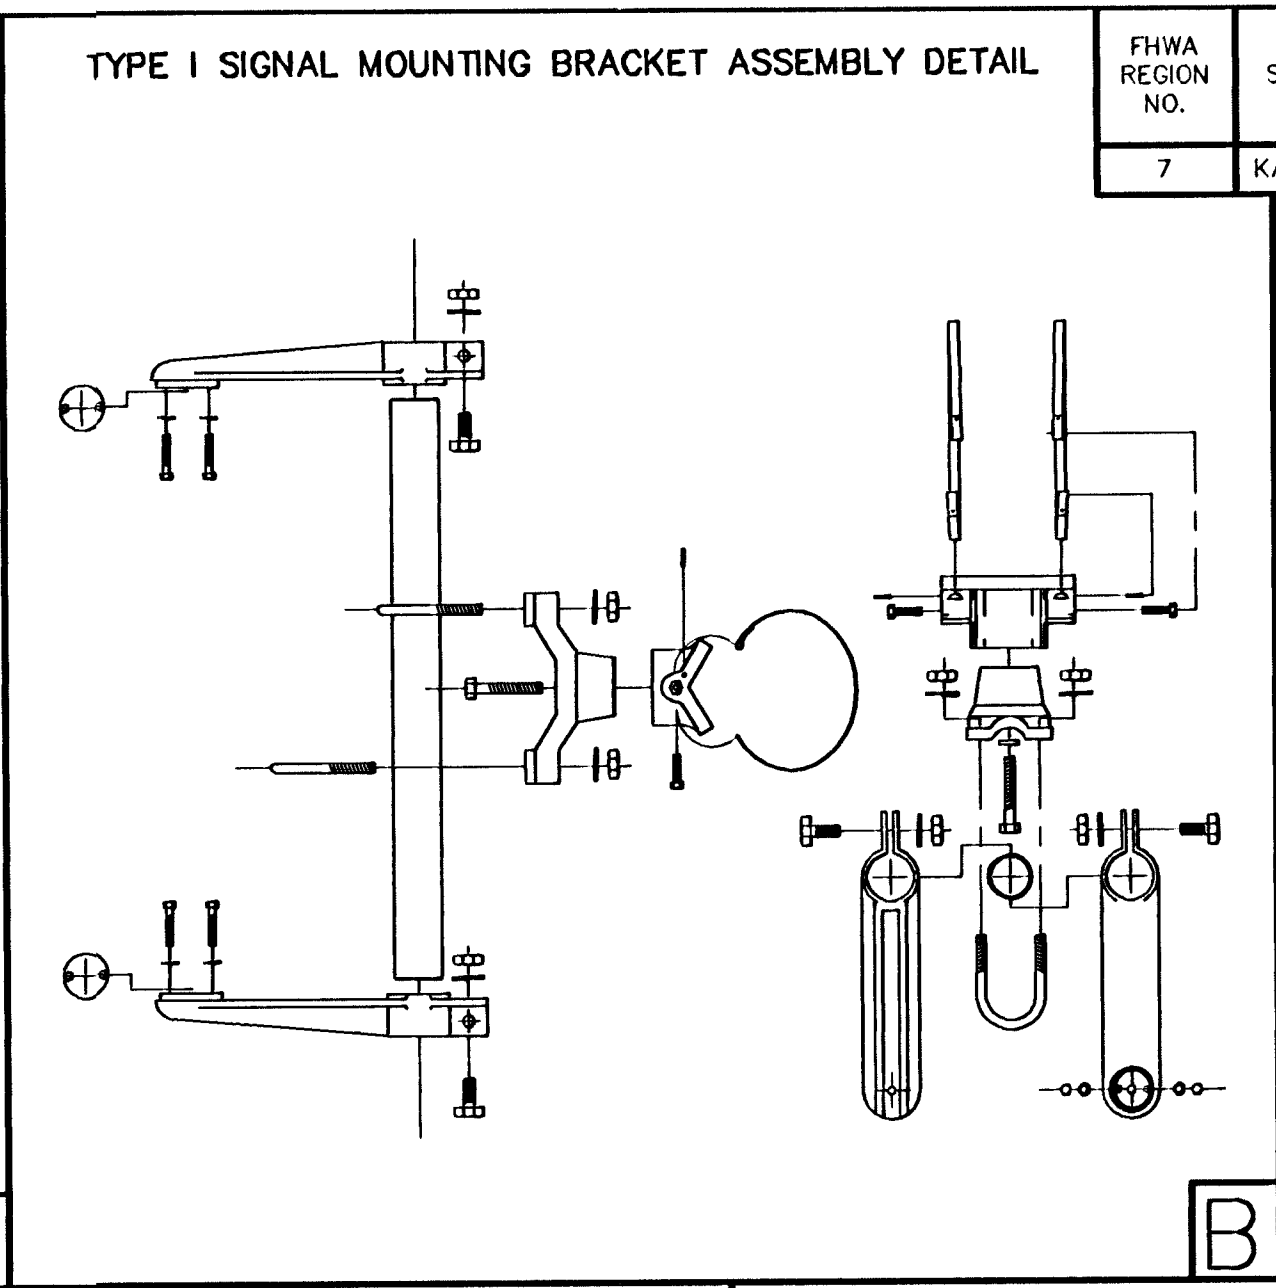
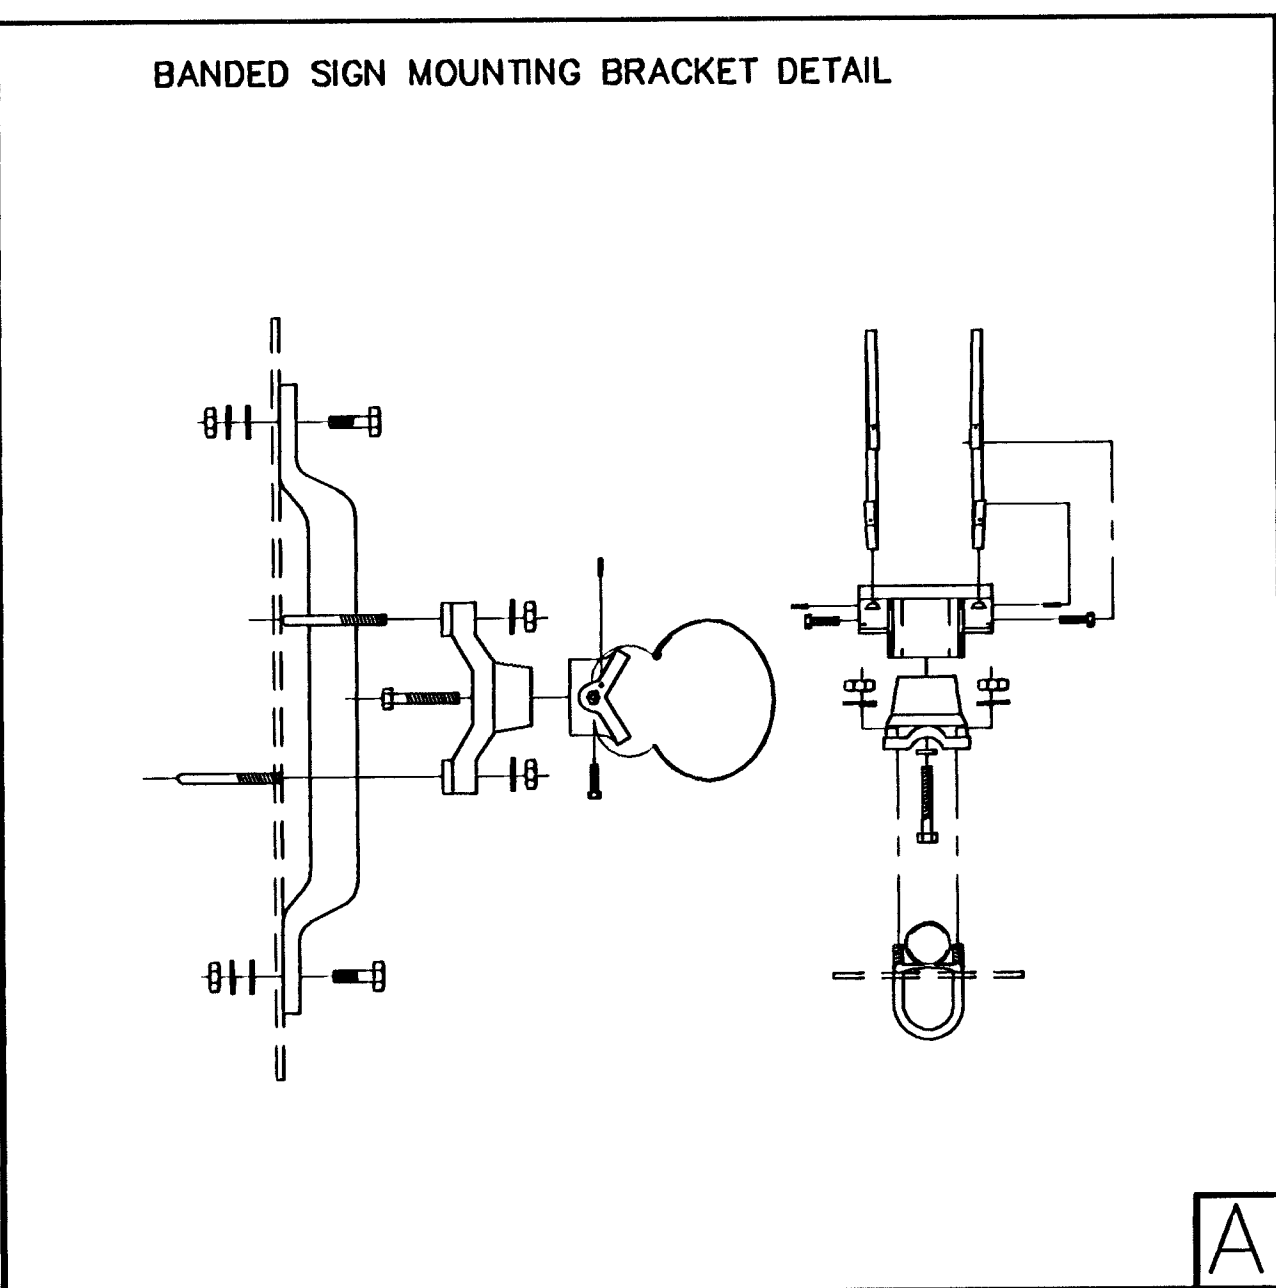


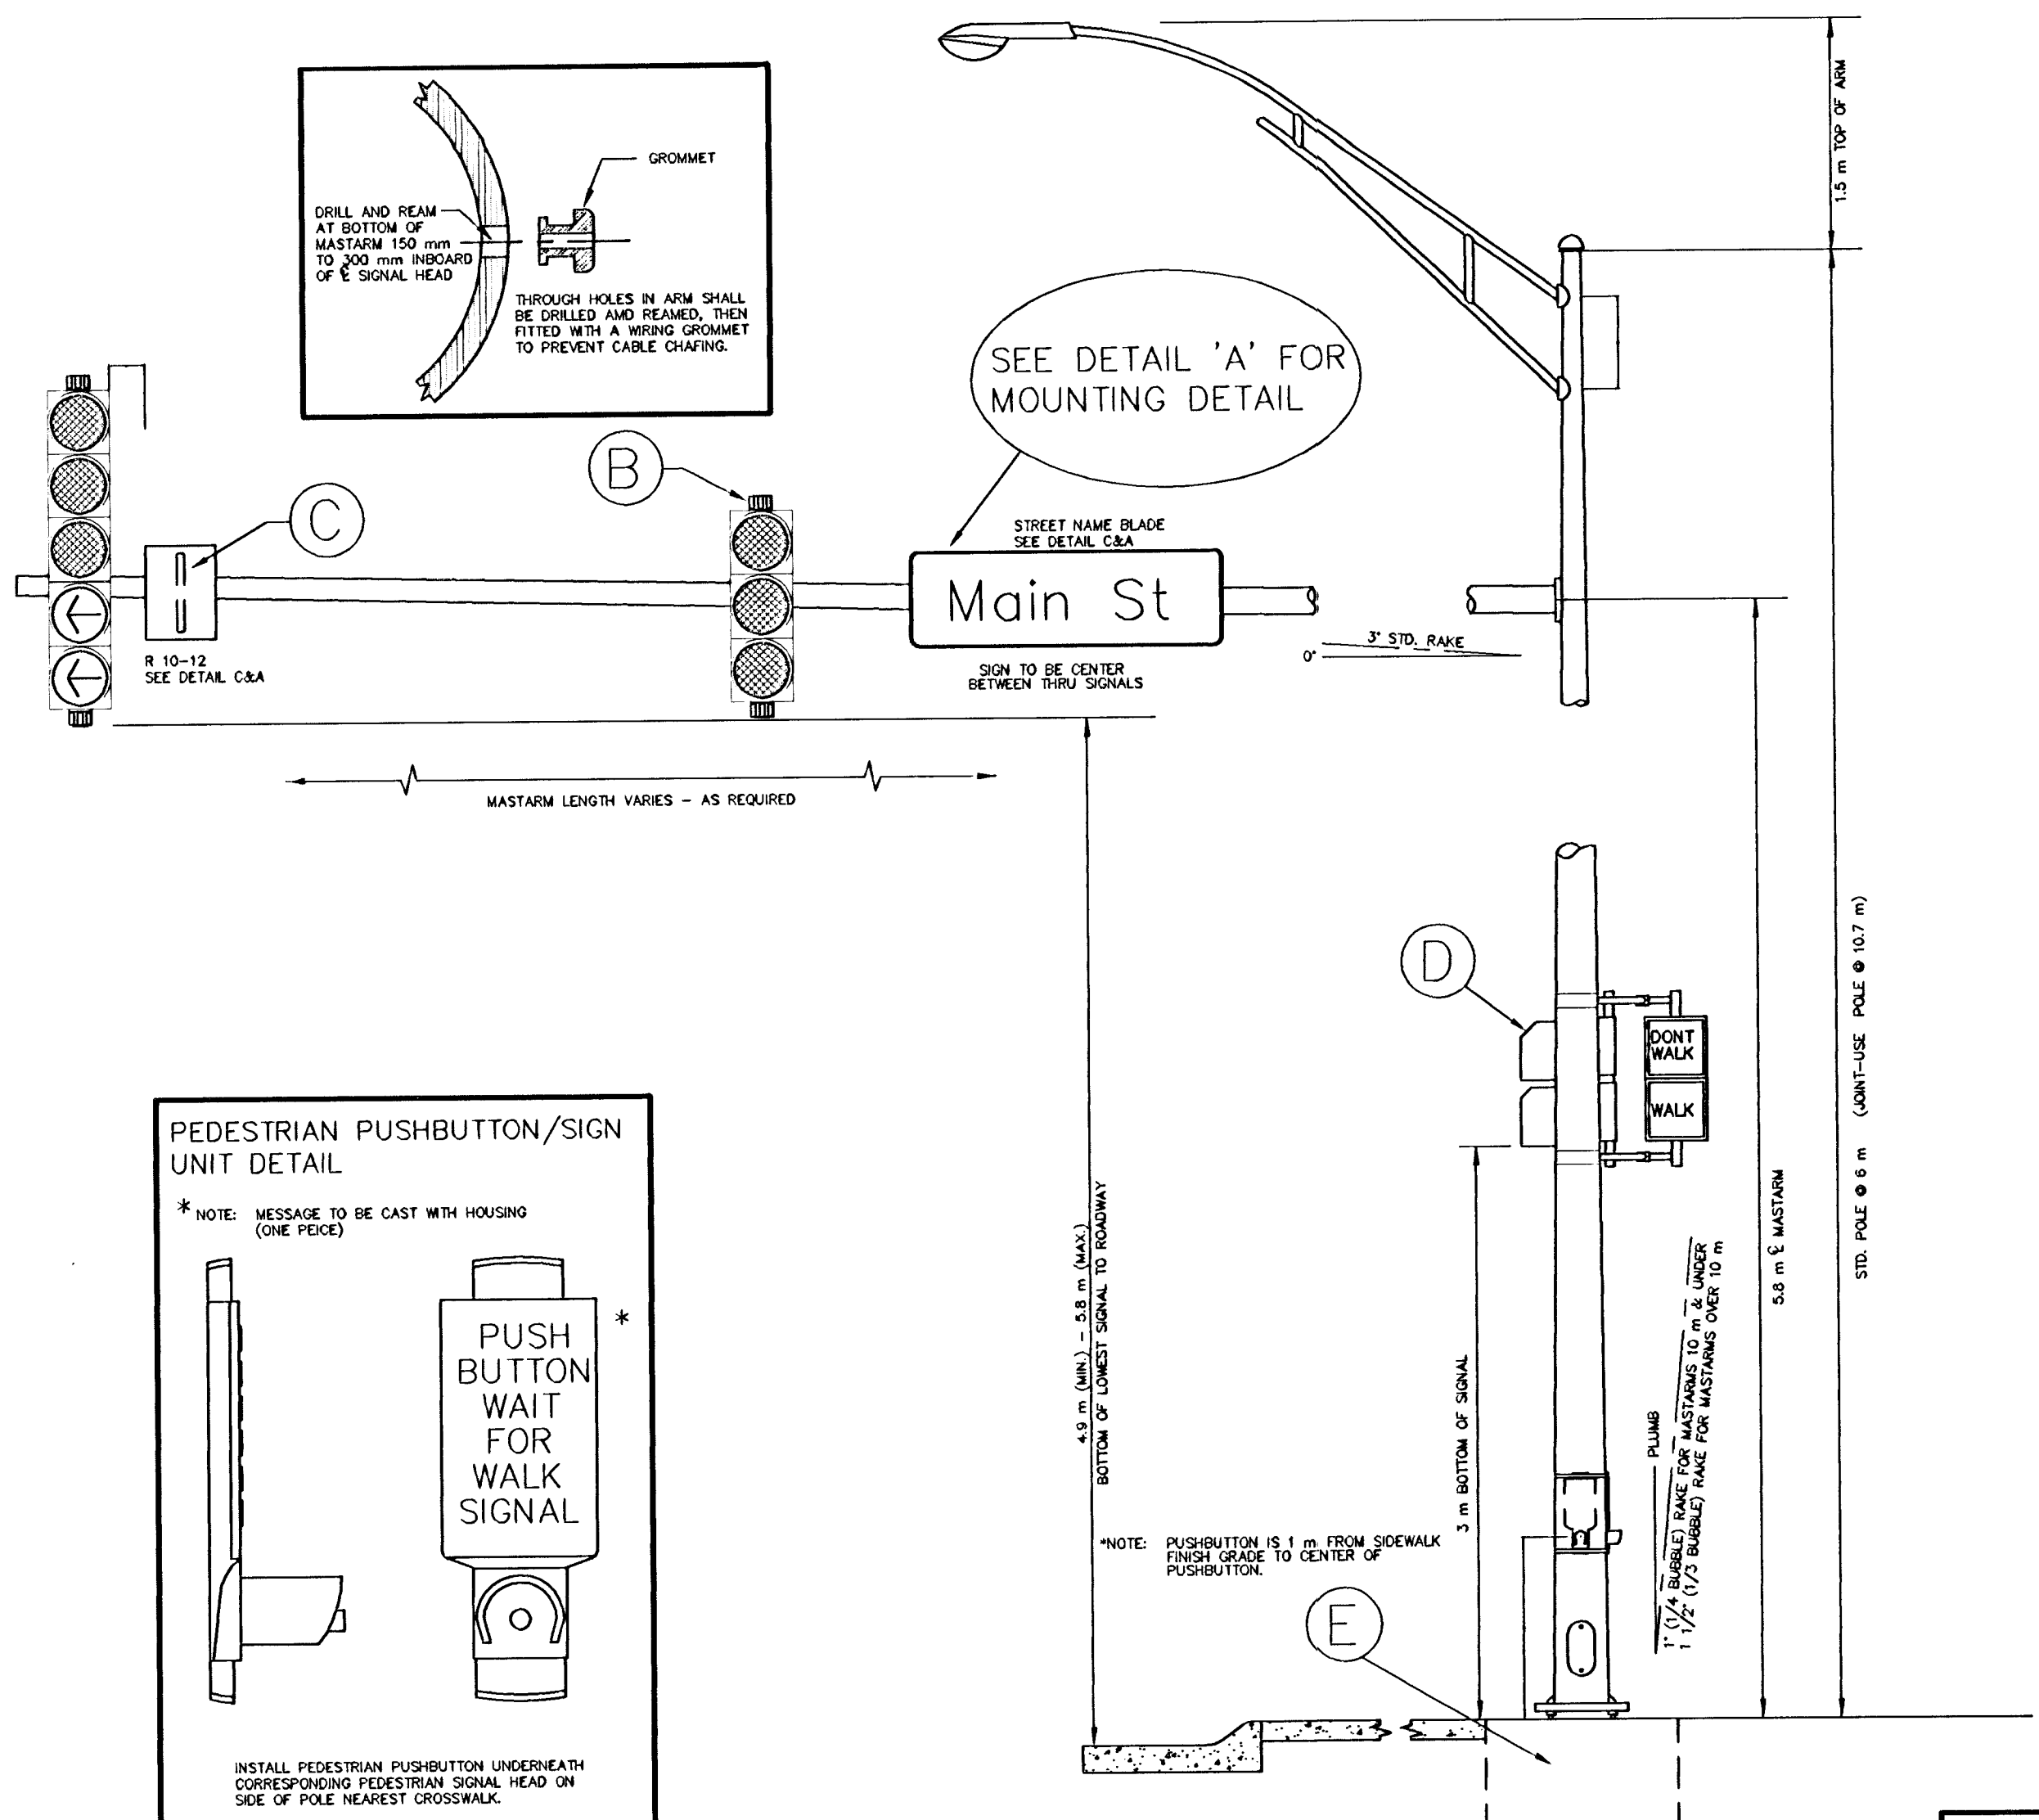

THE CITY OF WICHITA

CITY ENGINEER'S OFFICE
CITY HALL SEVENTH FLOOR
408 NORTH MAIN STREET
WICHITA, KANSAS 67202
(316) 268-4000
(316) 268-4114 FAX

STEEL SIGNAL POLE
ASSEMBLY DETAILS

M. E. LINDEBAK P.E. - CITY ENGINEER

PROJECT NUMBER
472-83262

DATE
JAN 97

SHEET 84 OF 127