
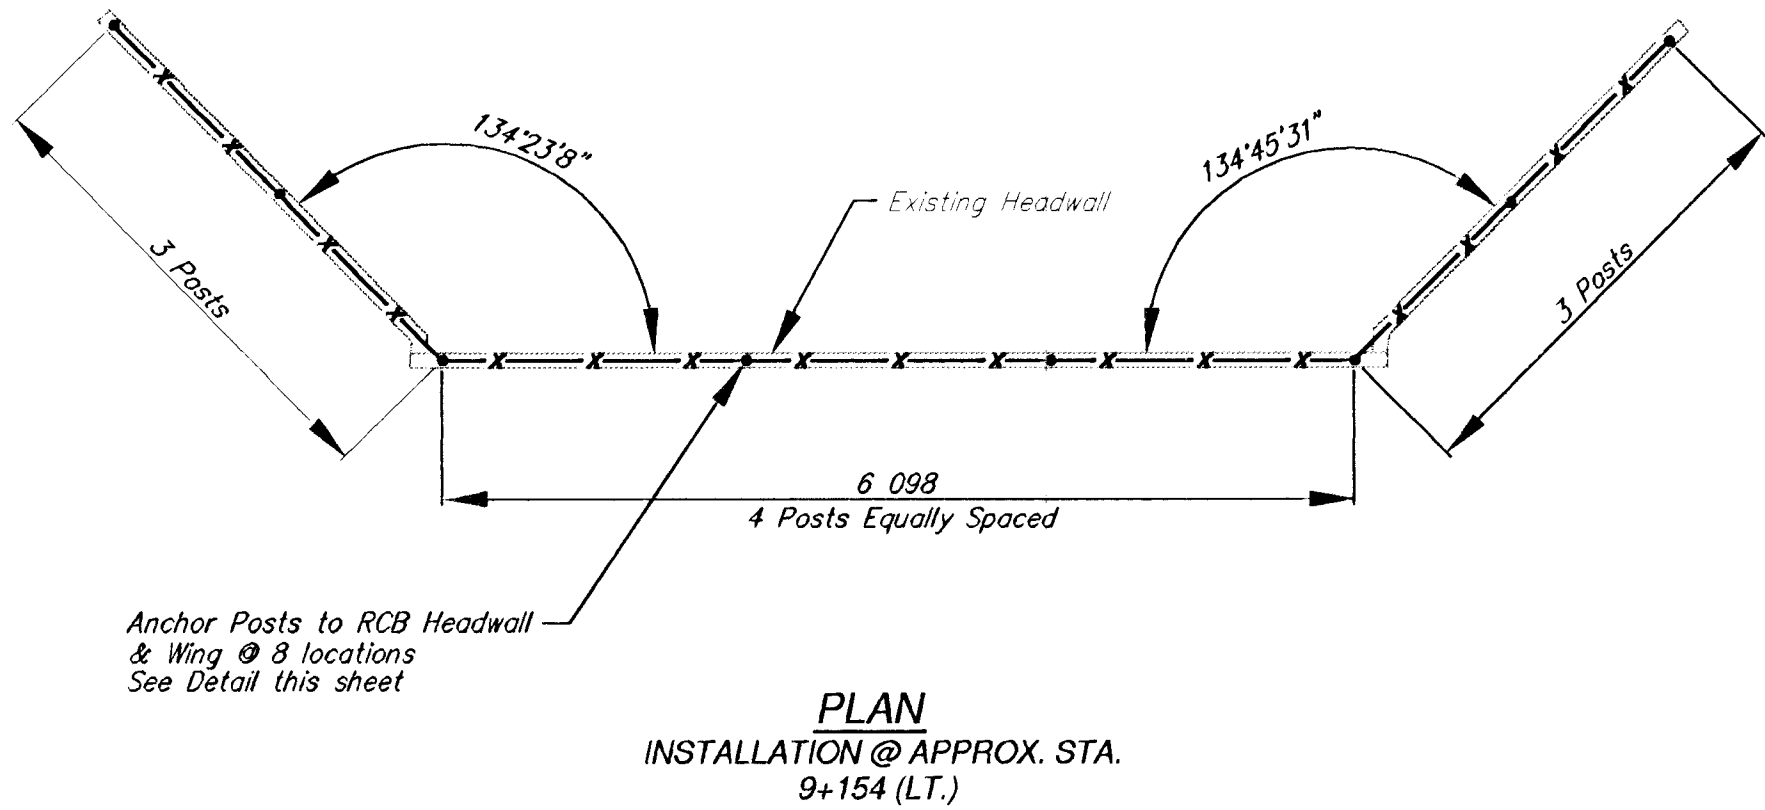
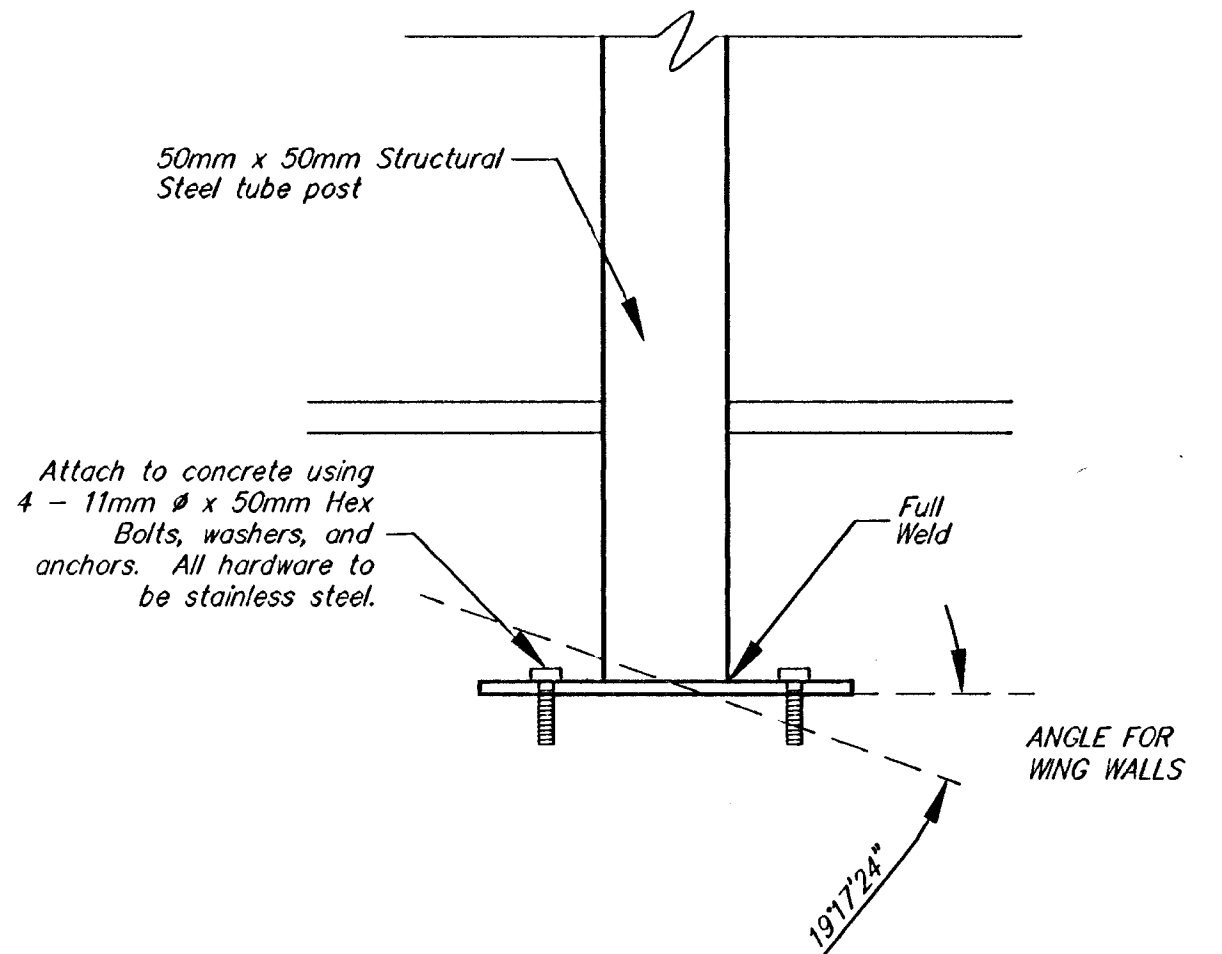



FHWA REGION NO.	STATE	PROJECT NUMBER	FISCAL YEAR	SHEET NUMBER	TOTAL SHEETS
7	KANSAS	87N-0195-01	2001	93	127

BY	DATE
REFERENCES NOTED	REFERENCES CHECKED

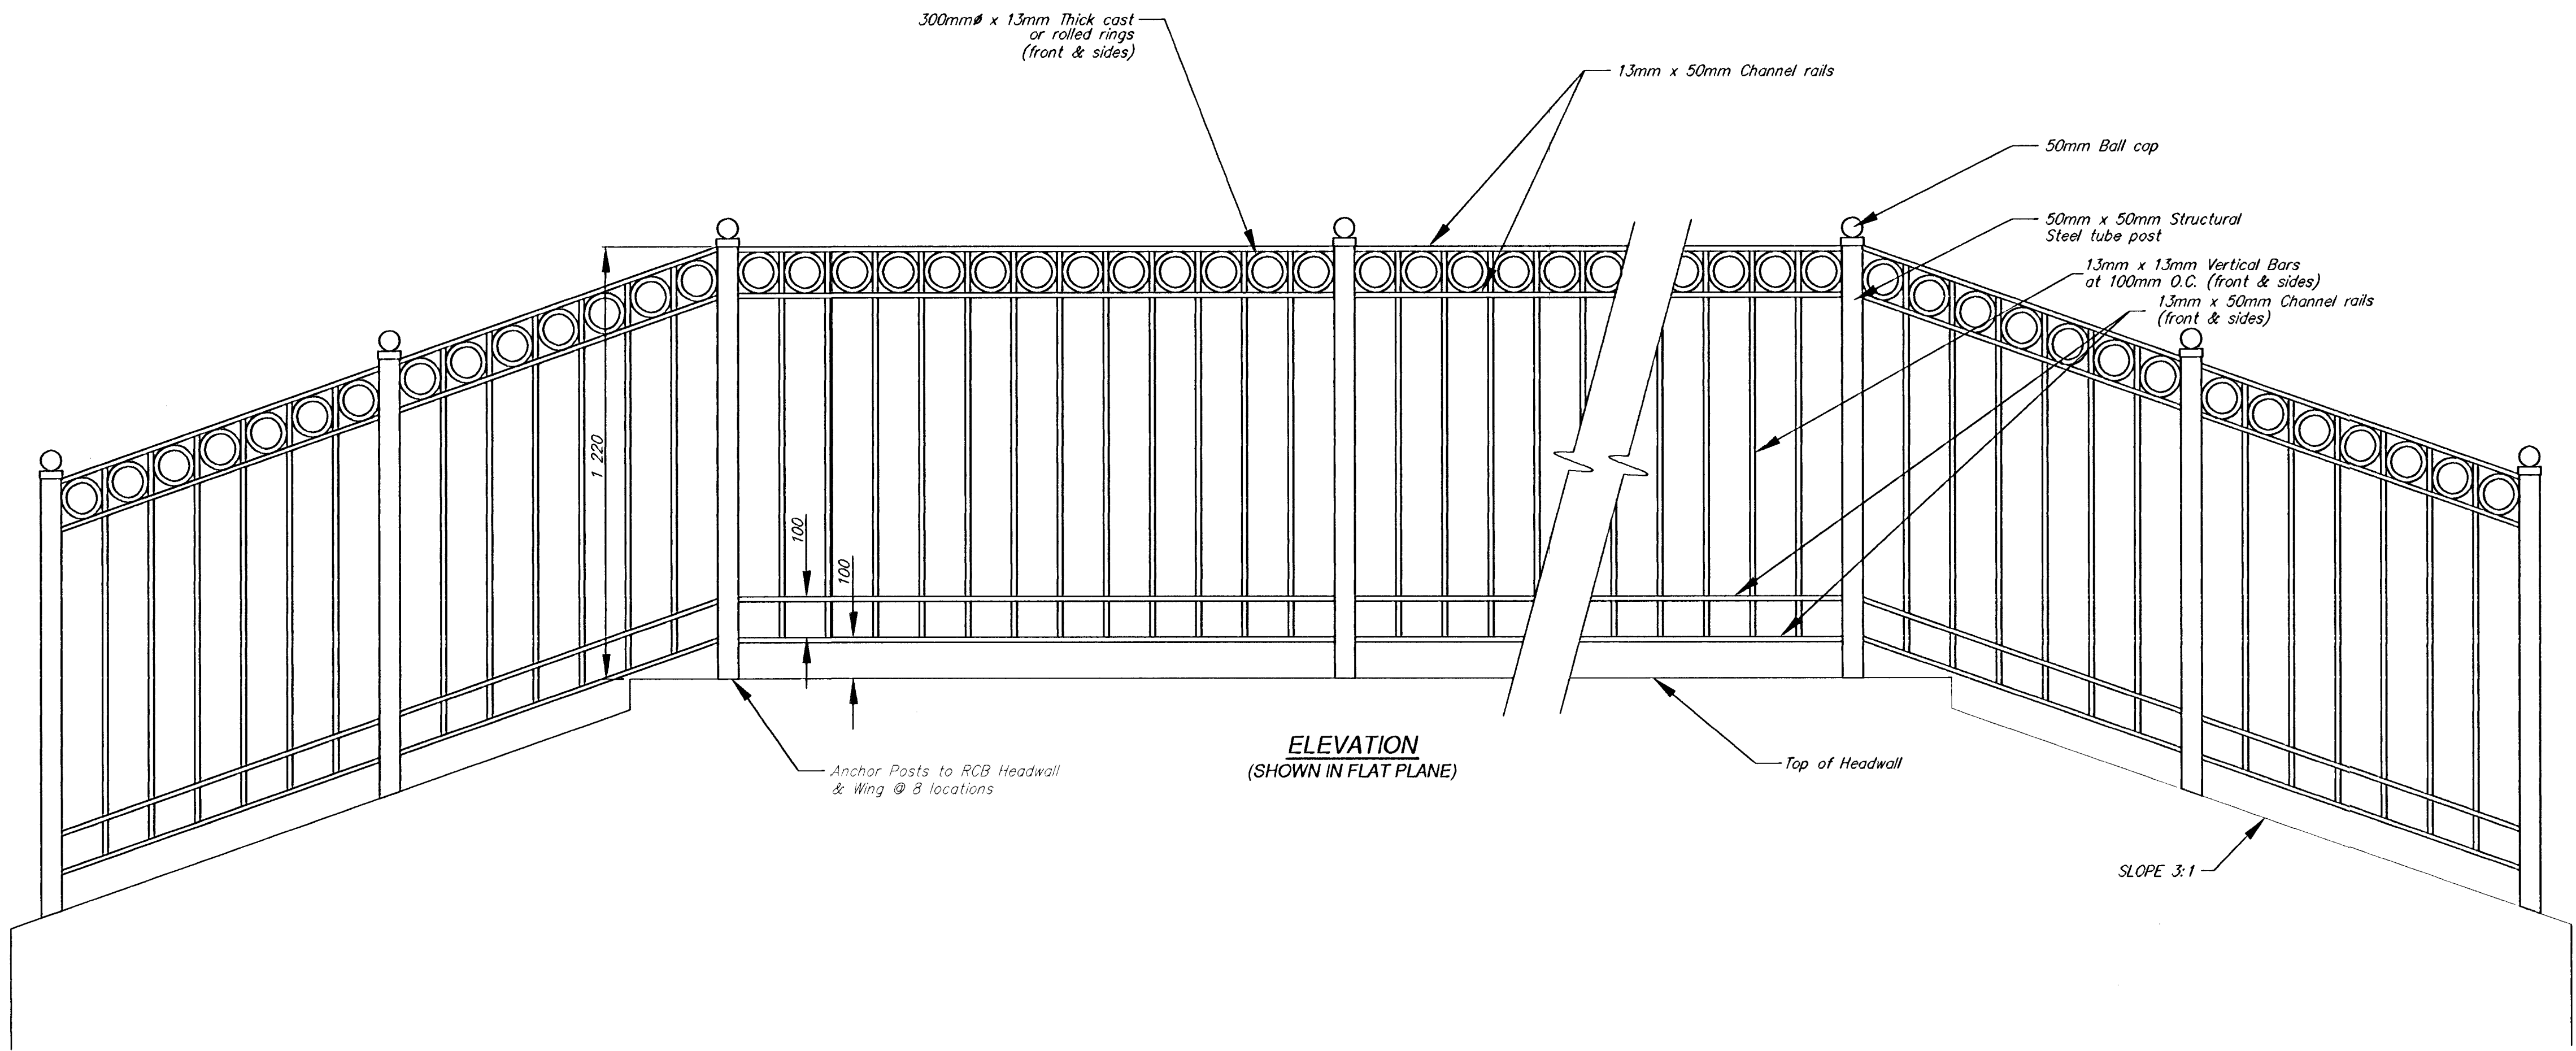

NOTES:

- ALL STEEL CONNECTIONS ARE TO BE WELDED.
- ALL CHANNELS TO BE ASSEMBLED WITH FLANGES DOWN, THUS
- FENCE PANELS ARE TO BE SHOP-PAINTED AFTER FABRICATION, USING ONE COAT ZINC-RICH PRIMER AND TWO COATS SEMI-GLOSS BLACK ENAMEL.
- ALL PAINTED SURFACES DAMAGED BY FIELD WELDING OR HANDLING ARE TO BE REPAIRED USING THE SAME PAINT MATERIALS.

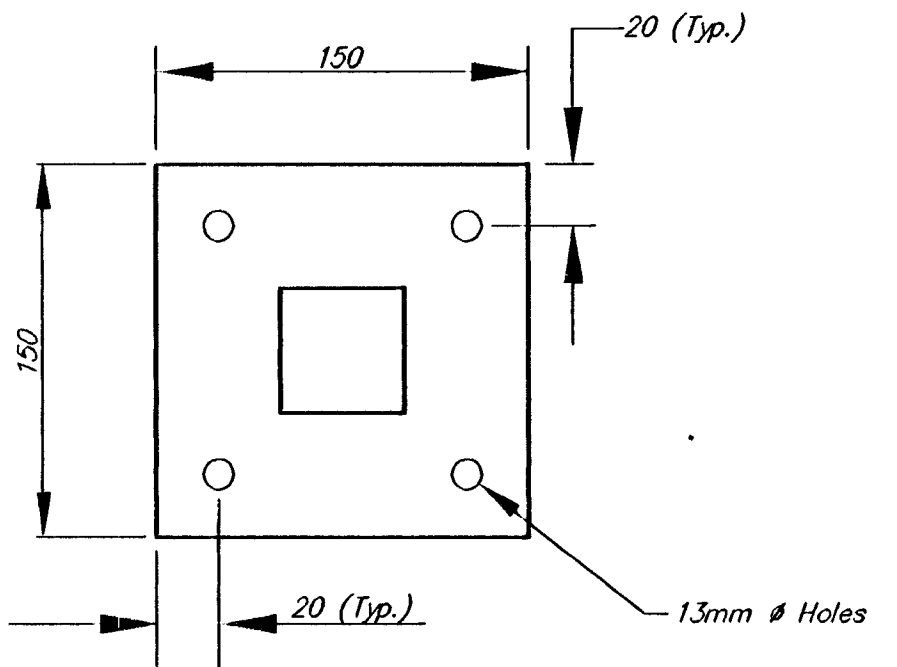

10mm STEEL PLATE DETAIL

POST MOUNTING DETAIL

MAPLE IMPROVEMENTS-135TH ST. W. TO 119TH ST. W. WROUGHT IRON FENCE DETAILS					
SRB SAVOY, RUGGLES & BOHM, P.A. ENGINEERING & SURVEYING		924 NORTH MAIN WICHITA, KANSAS 67203 www.srb1.com		316-264-8008 FAX: 264-4821 E-Mail: urb@srb1.com	
PROJECT NUMBER 472-78-245-83262-000-000-001					
DRAWN TEB	DESIGN JDS	REVIEW	DATE Sept. 28, 2001	UTILITY	SRB JOB 1217T
REVISIONS					93
127					