
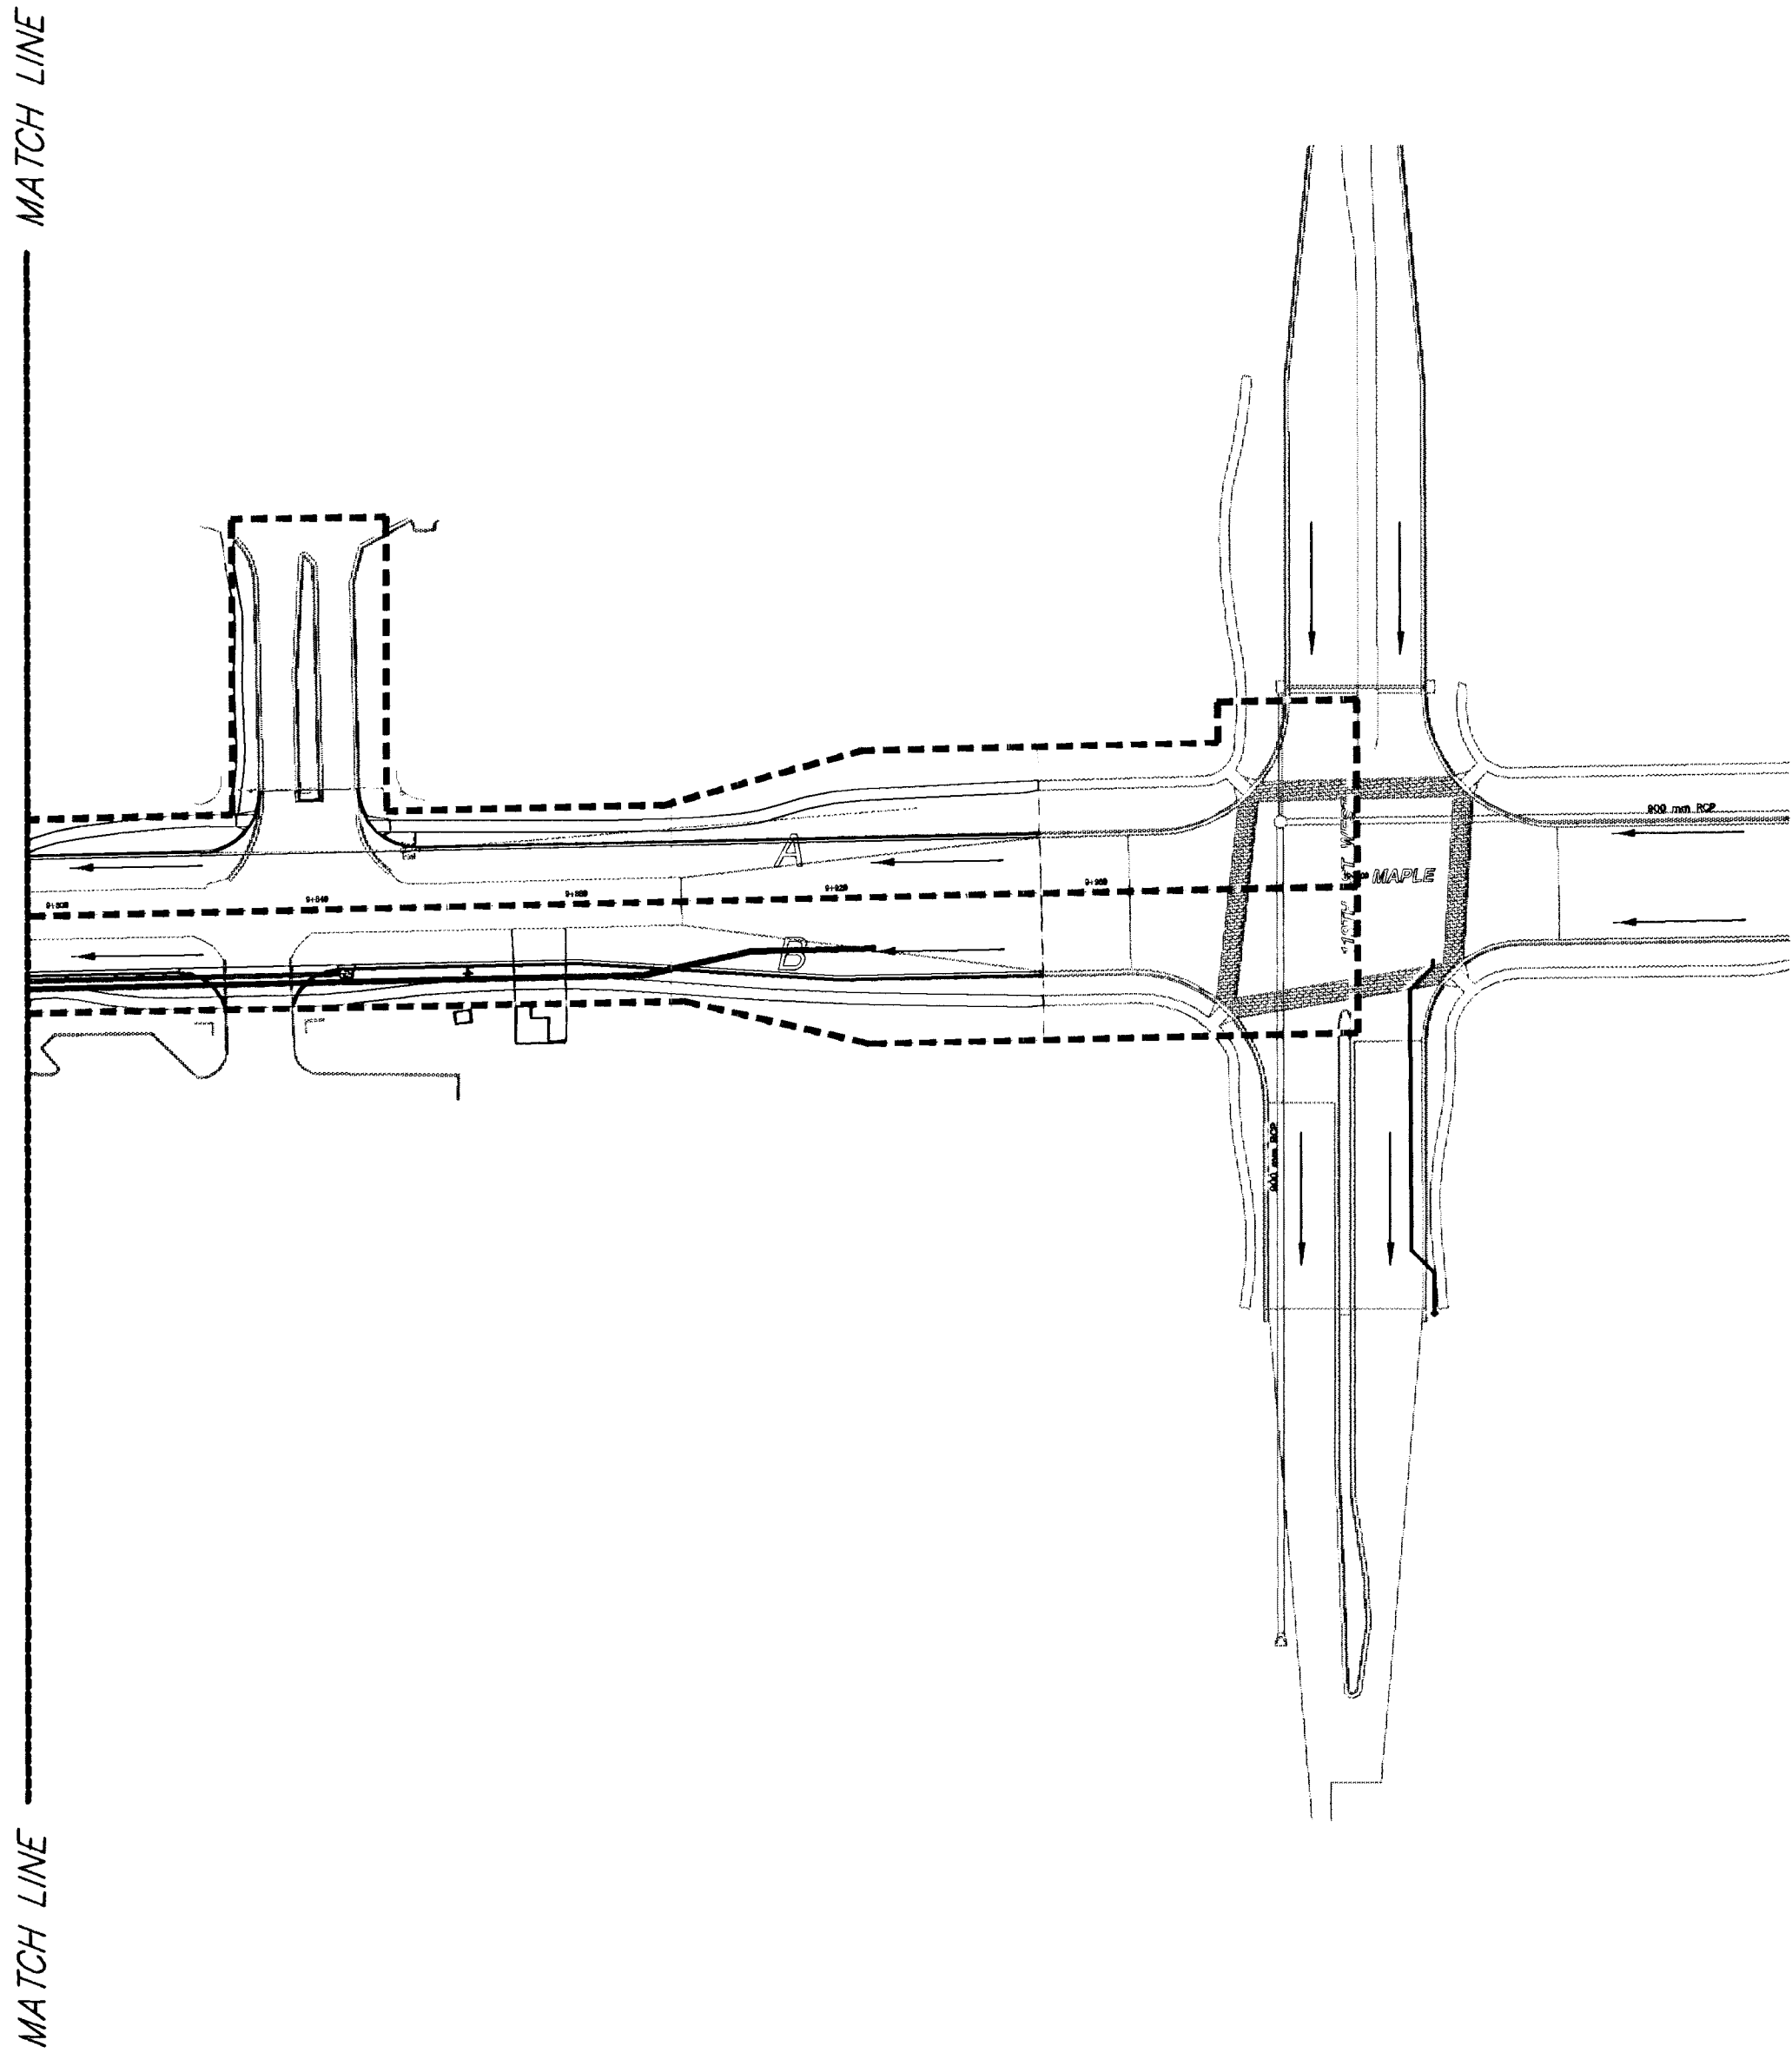


REFERENCES NOTED	BY	DATE
REFERENCES CHECKED		

FHWA REGION NO.	STATE	PROJECT NUMBER	FISCAL YEAR	SHEET NUMBER	TOTAL SHEETS
7	KANSAS	87N-0195-01	2001	96	127

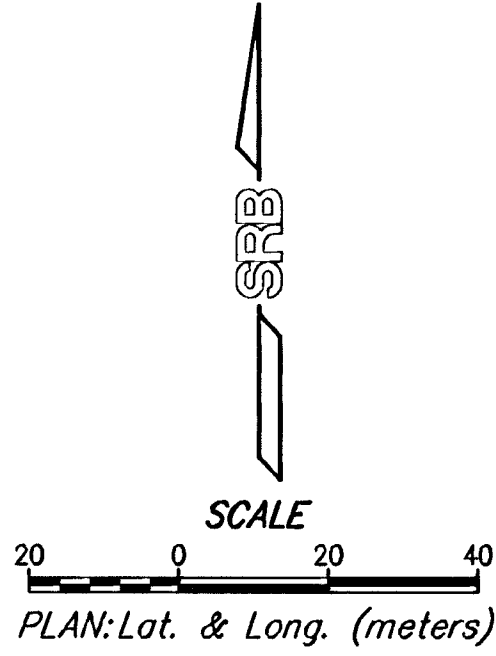

MAPLE IMPROVEMENTS - 135TH ST. W. TO 119TH ST. W.
DRAINAGE MAP (Sta. 9+795.35 to Sta. 9+951.429)

SRB

224 NORTH MAIN
WICHITA, KANSAS 67203
www.srb.com

316-264-8008
FAX 316-264-4821
E-Mail: srbs@srb.com

REVISIONS

SAVOY, RUGGLES & BOHM, P. A.
ENGINEERING & SURVEYING

PROJECT NUMBER
472-76-245-83262-000-000-001

DRAWN JOS	DESIGN JOS	REVIEW	DATE Oct. 1, 2001	UTILITY	SRB JOB 1217T
--------------	---------------	--------	----------------------	---------	------------------

96

127