

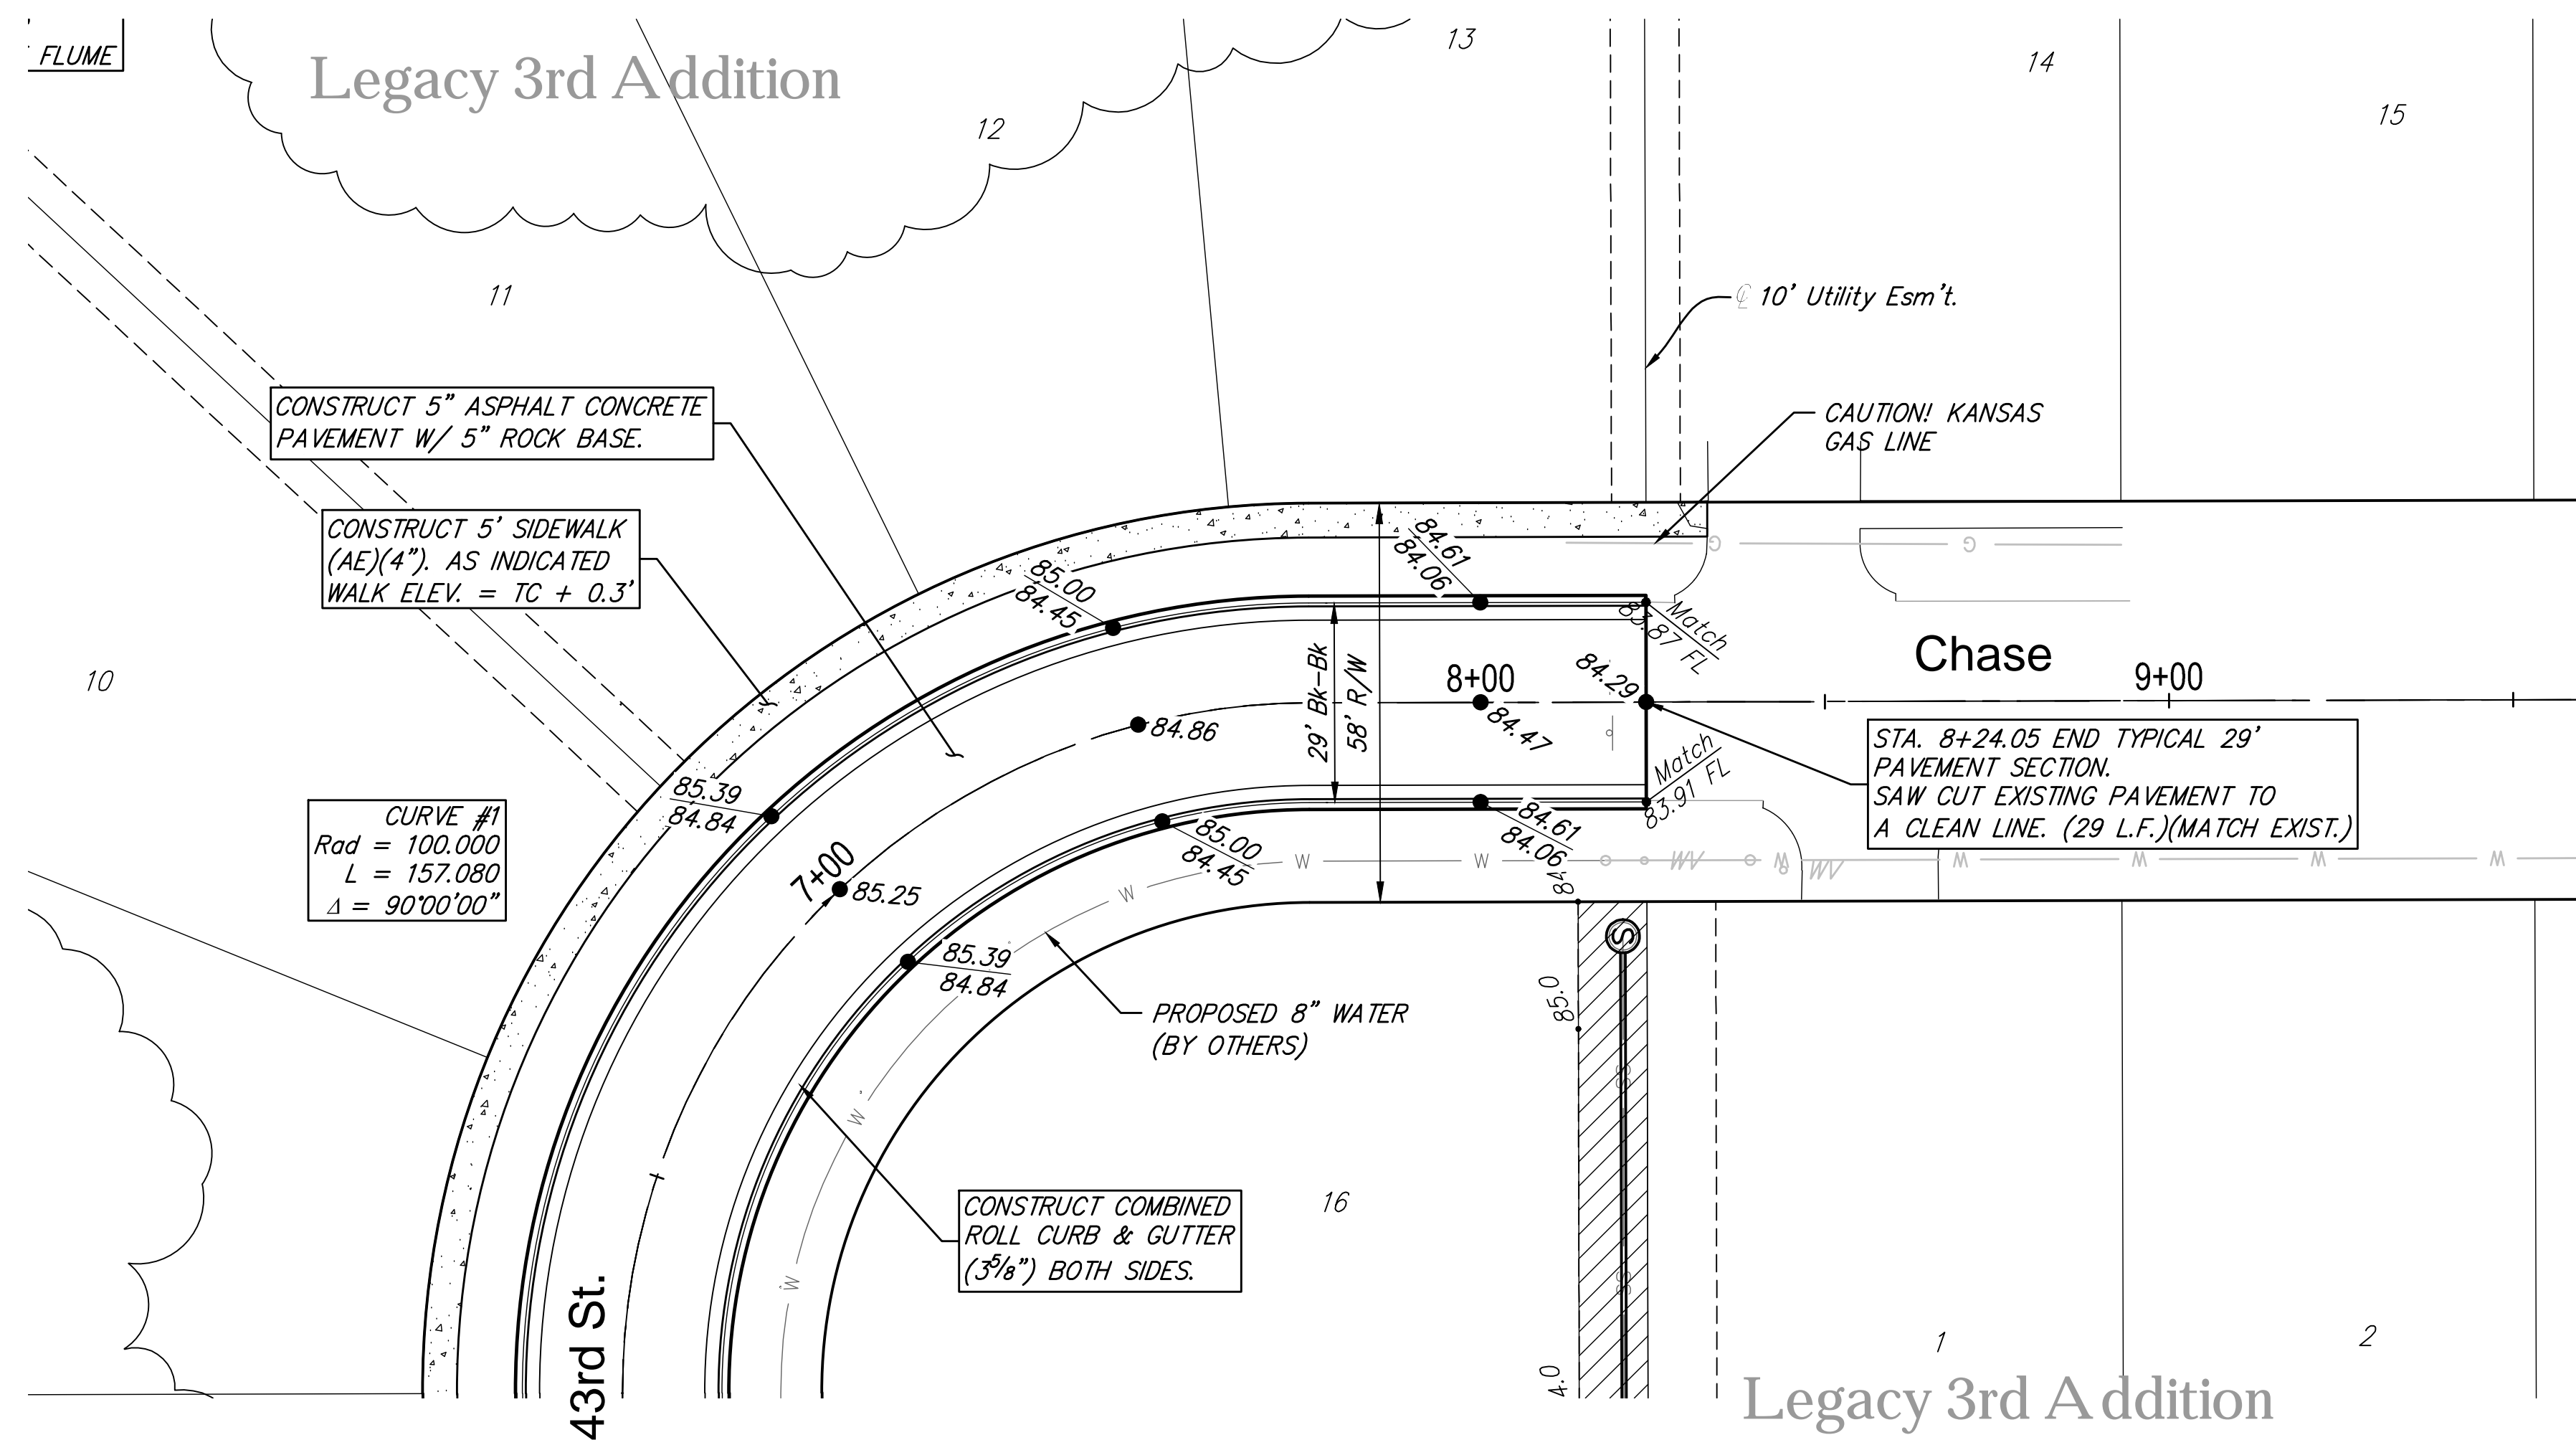


F:\Projects\Projects 4800-4899\4893E (Legacy 3rd Addition Ph3)\Paving Sheets\43rd Street\_2-2.dwg

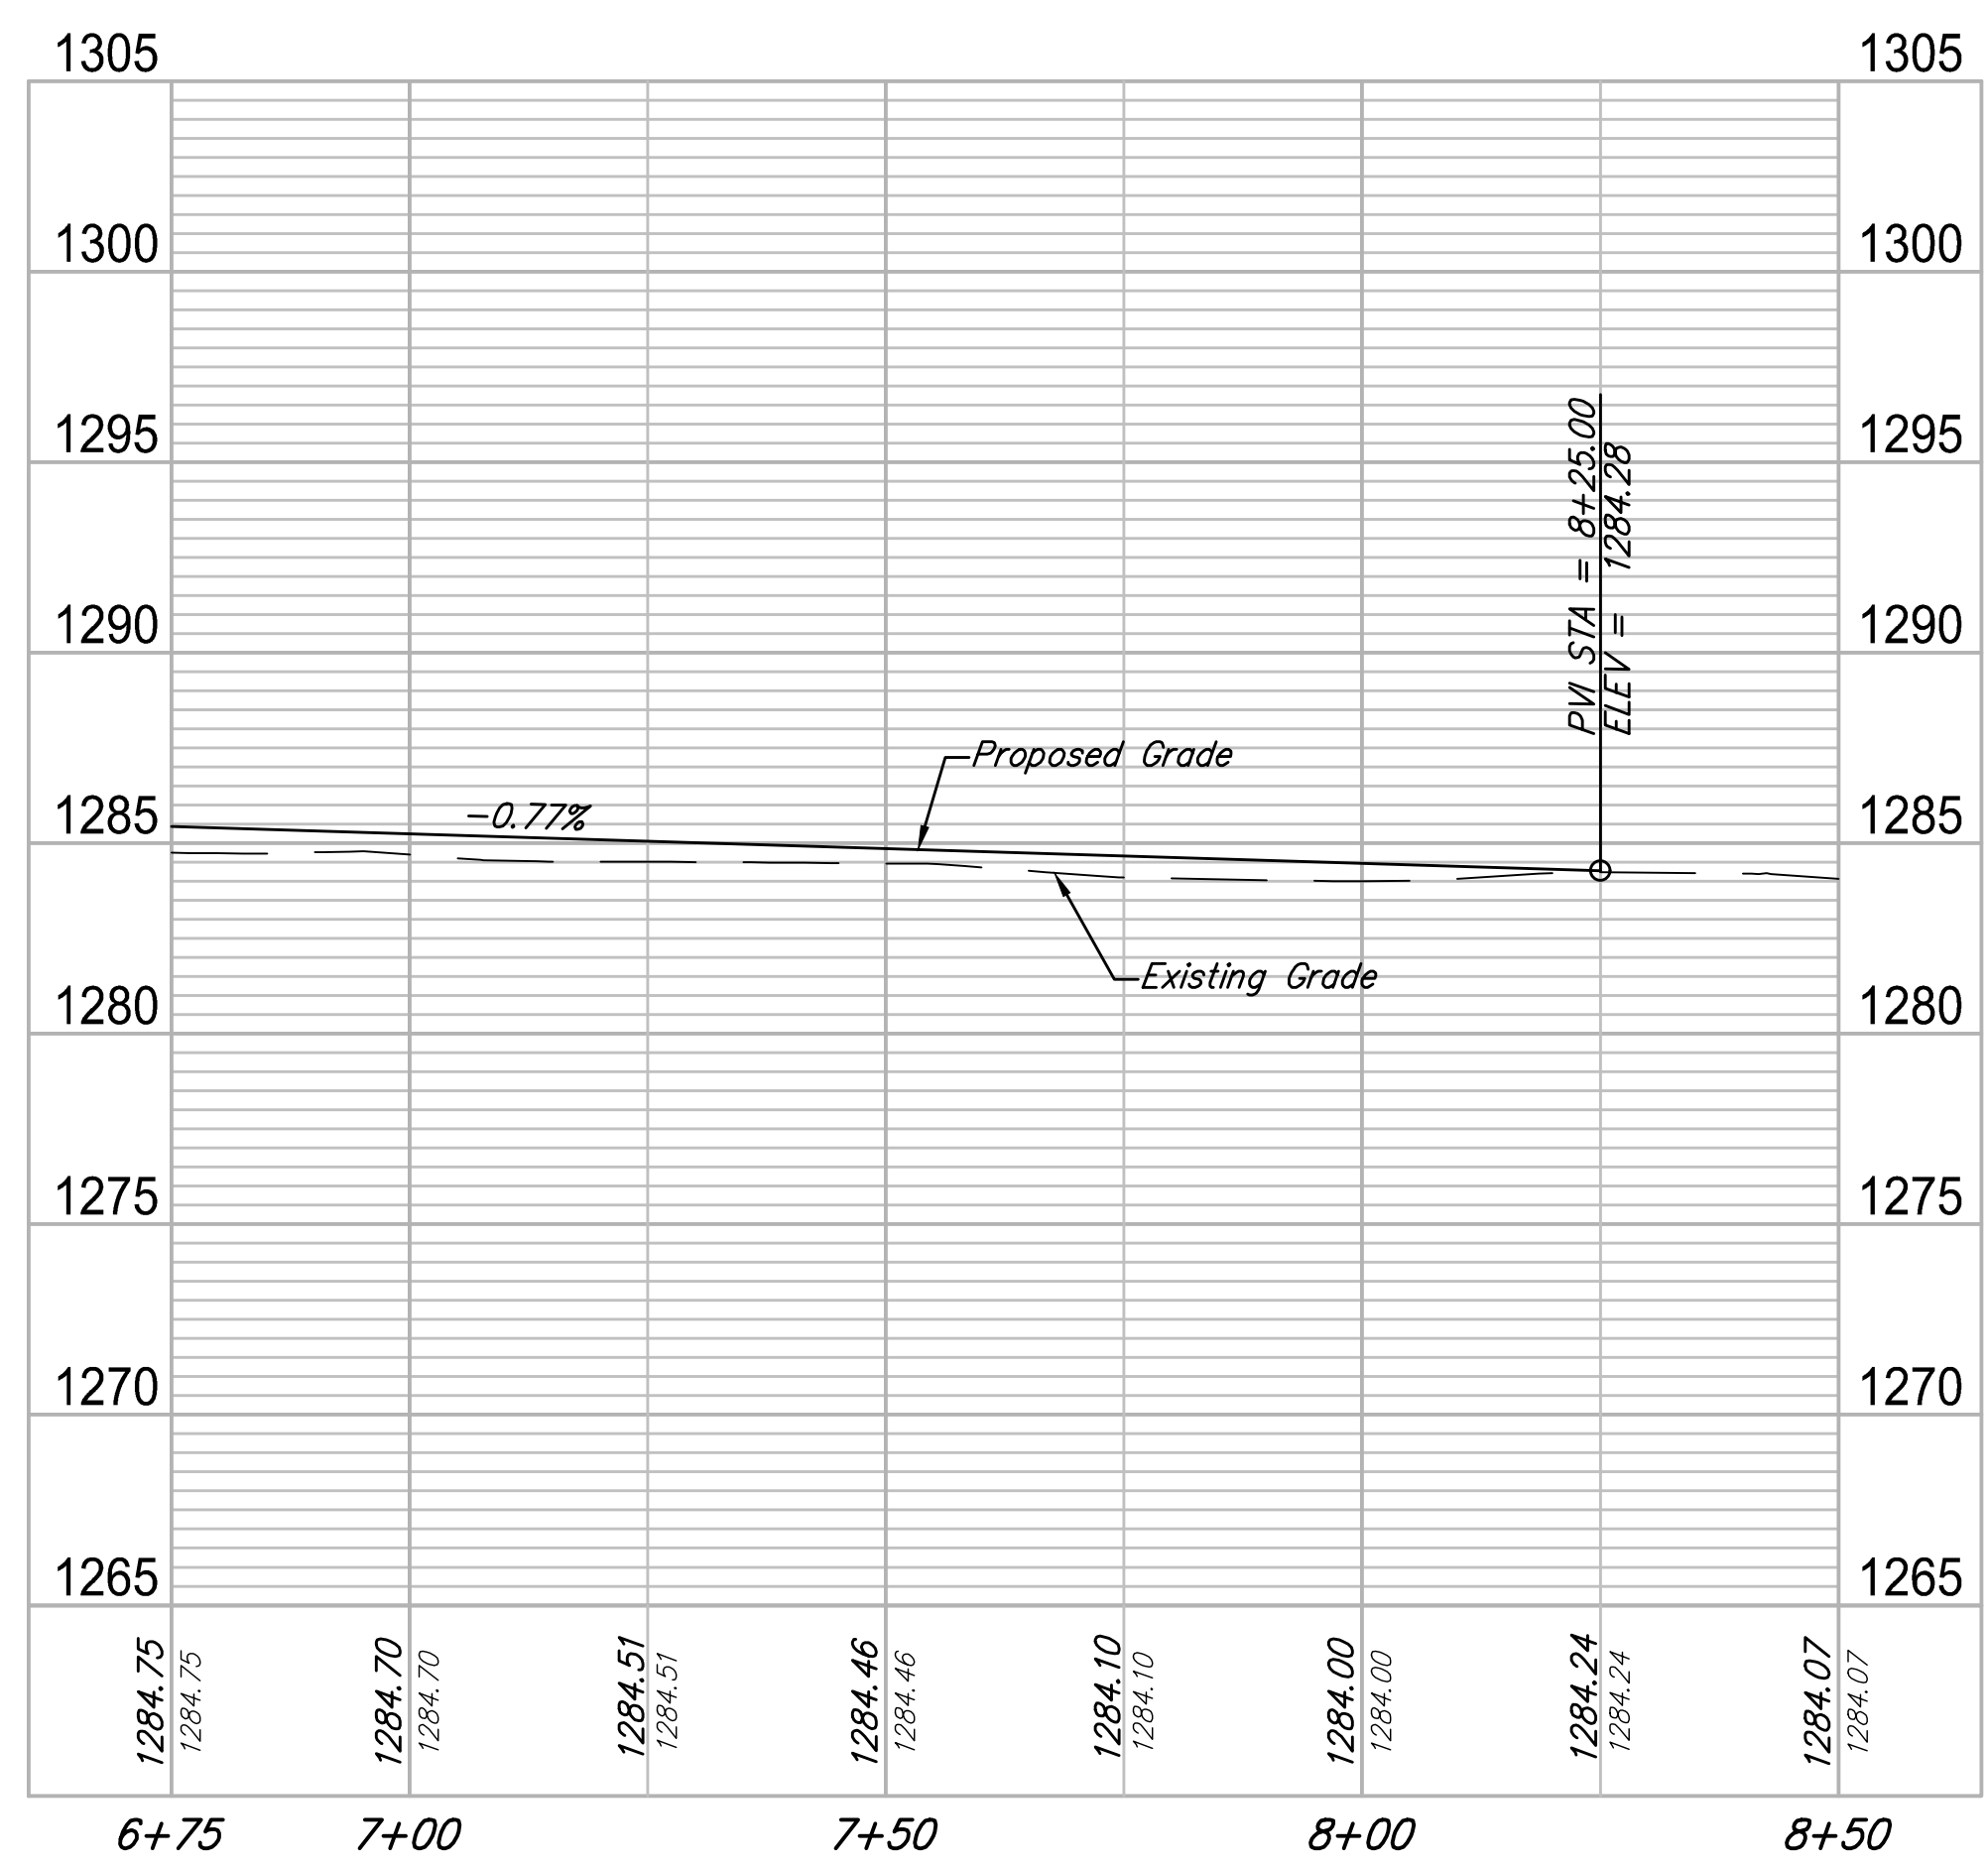

CURVE #1  
 Rad = 100.000  
 L = 157.080  
 Δ = 90°00'00"

STA. 8+24.05 END TYPICAL 29' PAVEMENT SECTION. SAW CUT EXISTING PAVEMENT TO A CLEAN LINE. (29 L.F.)(MATCH EXIST.)

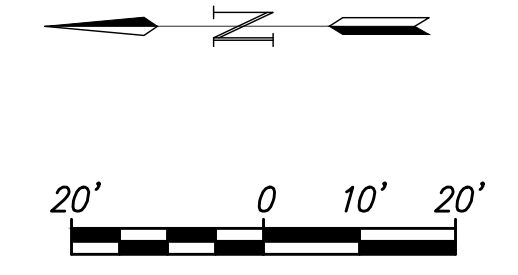

GARVER  
 824 N. MAIN  
 WICHITA, KS 67203  
 316-264-8008  
 WWW.GARVERUS.COM

**Legacy 3rd Addition Phase 3**  
**43rd Street (2 of 2)**  
 Wichita, Kansas

DESIGN	EG	DESIGN NUMBER	472-85404
DRAWN	DS	DRAWING FILE	43rd Street 2.2
REVIEW		DATE	01/03/2018

GARVER JOB  
 4893E  
 SHEET  
 8  
 31

© Copyright 2017, Garver