
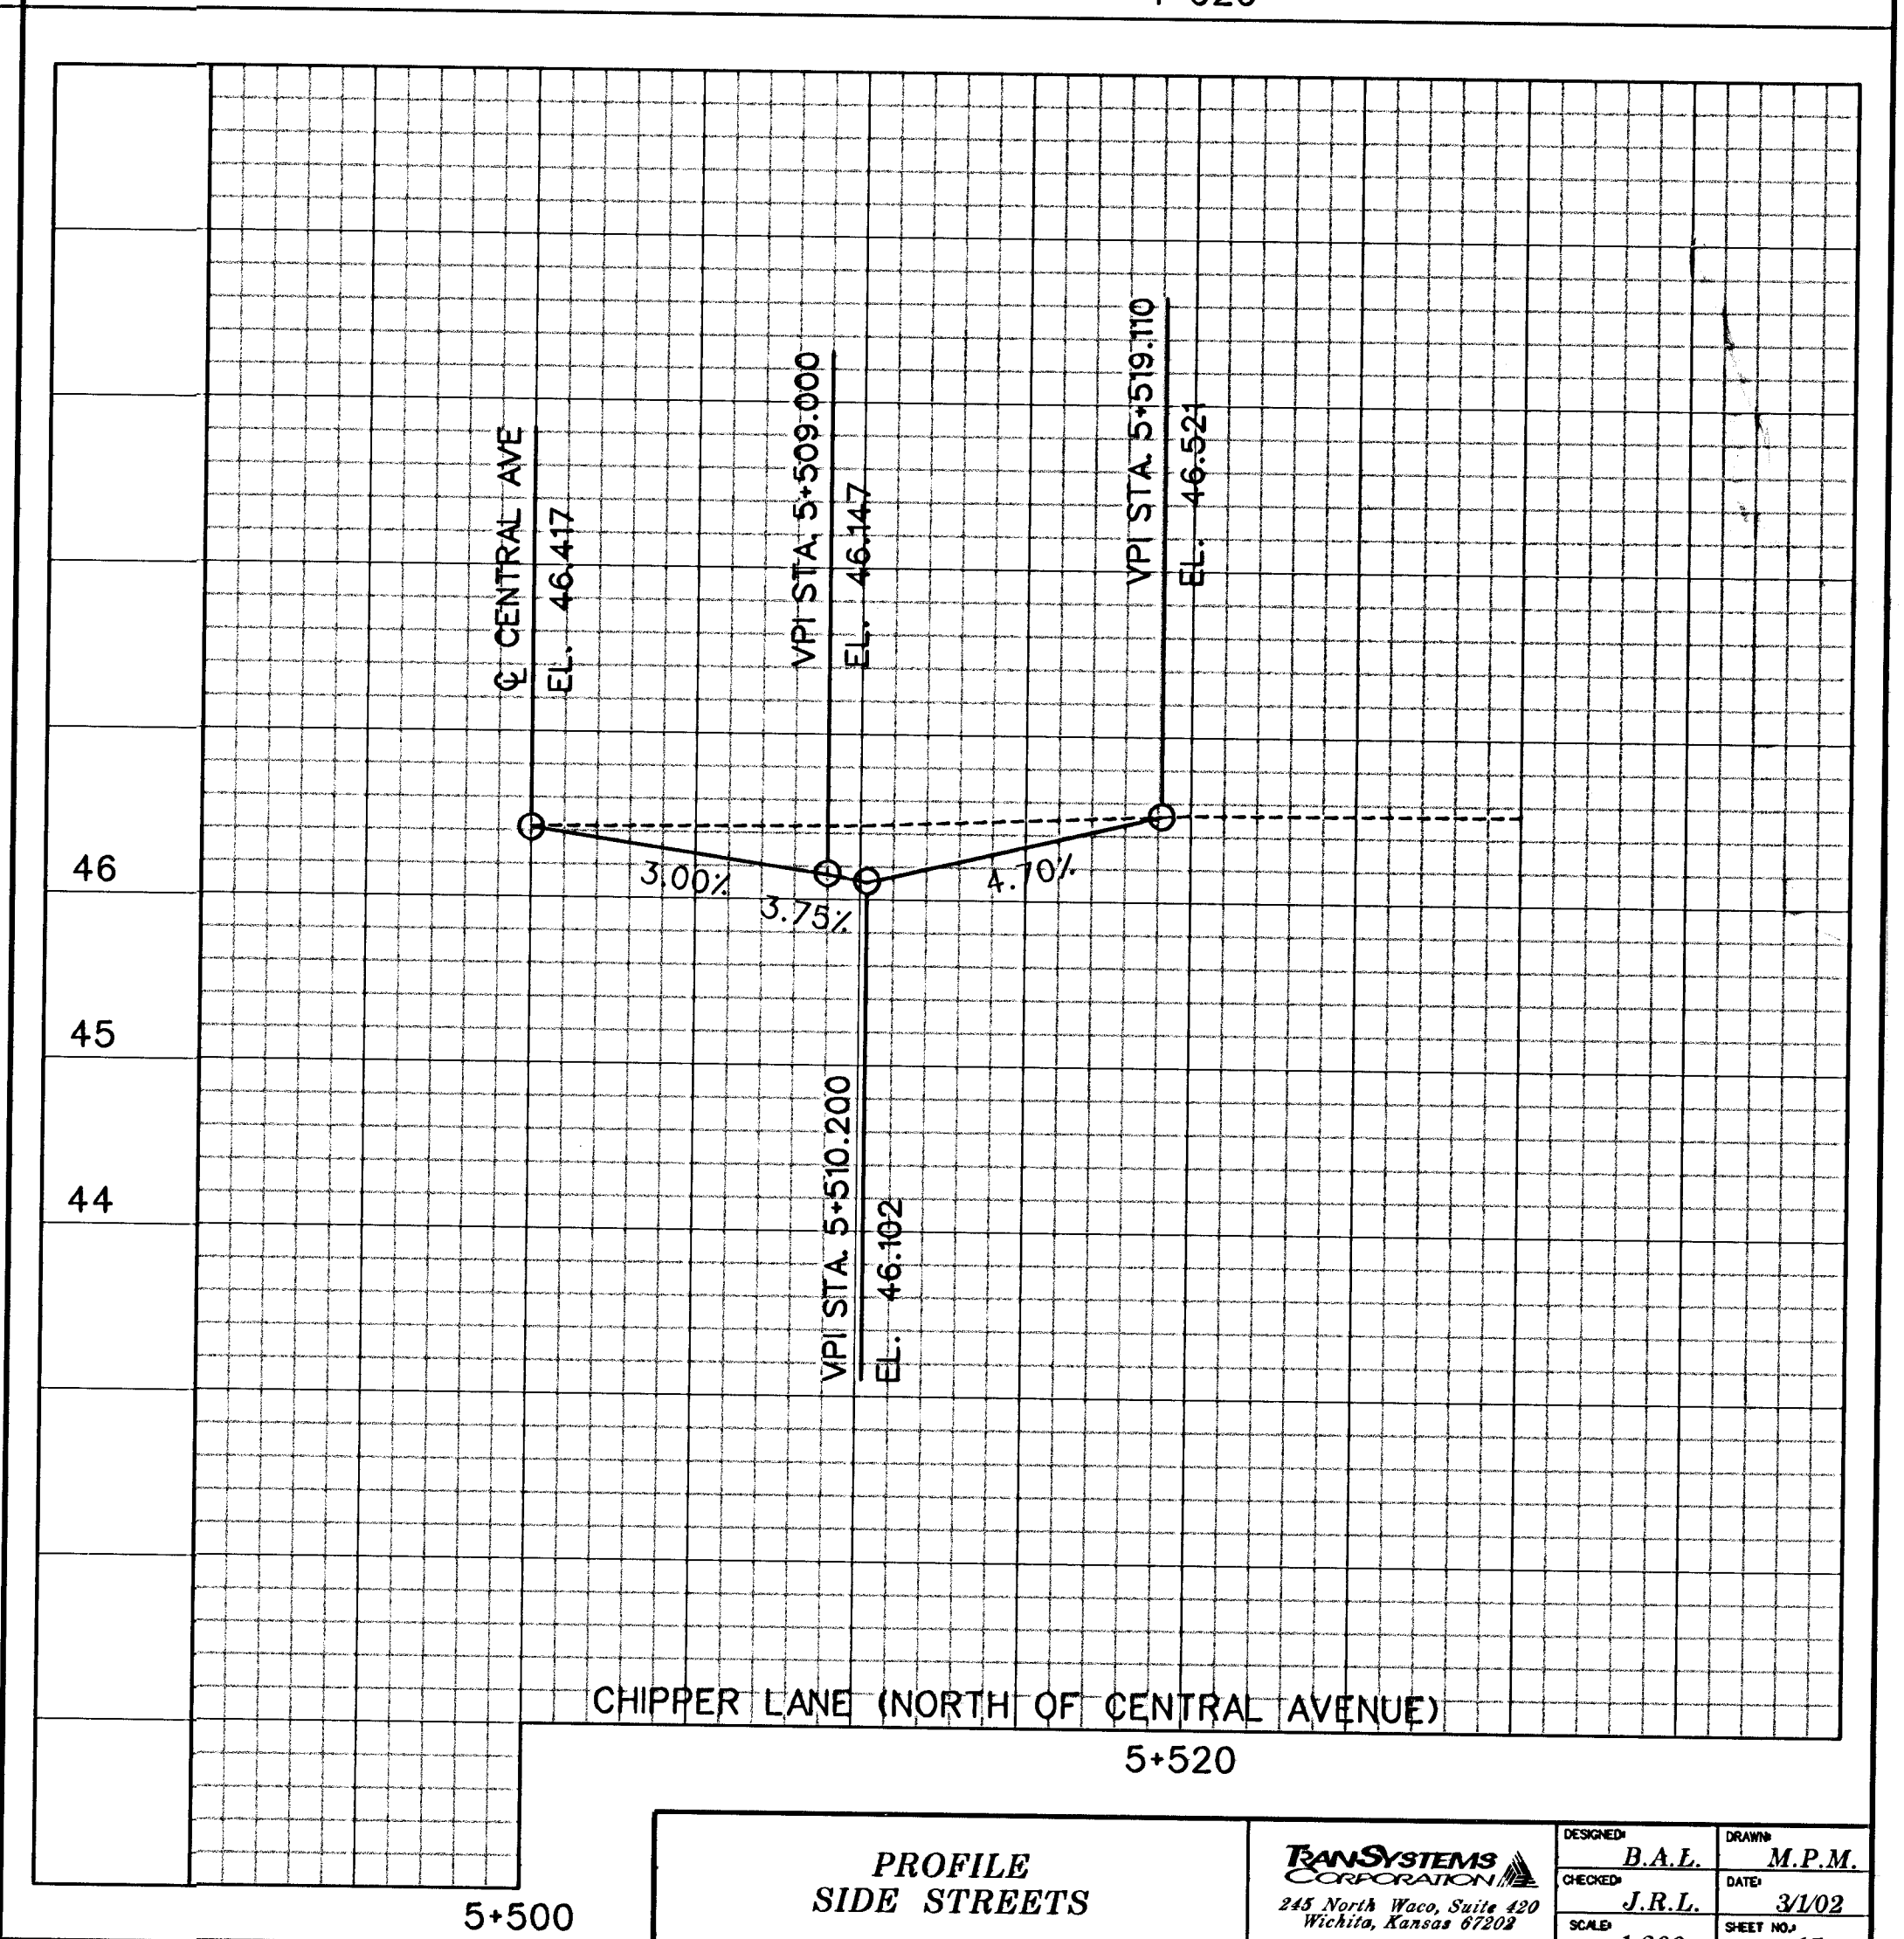
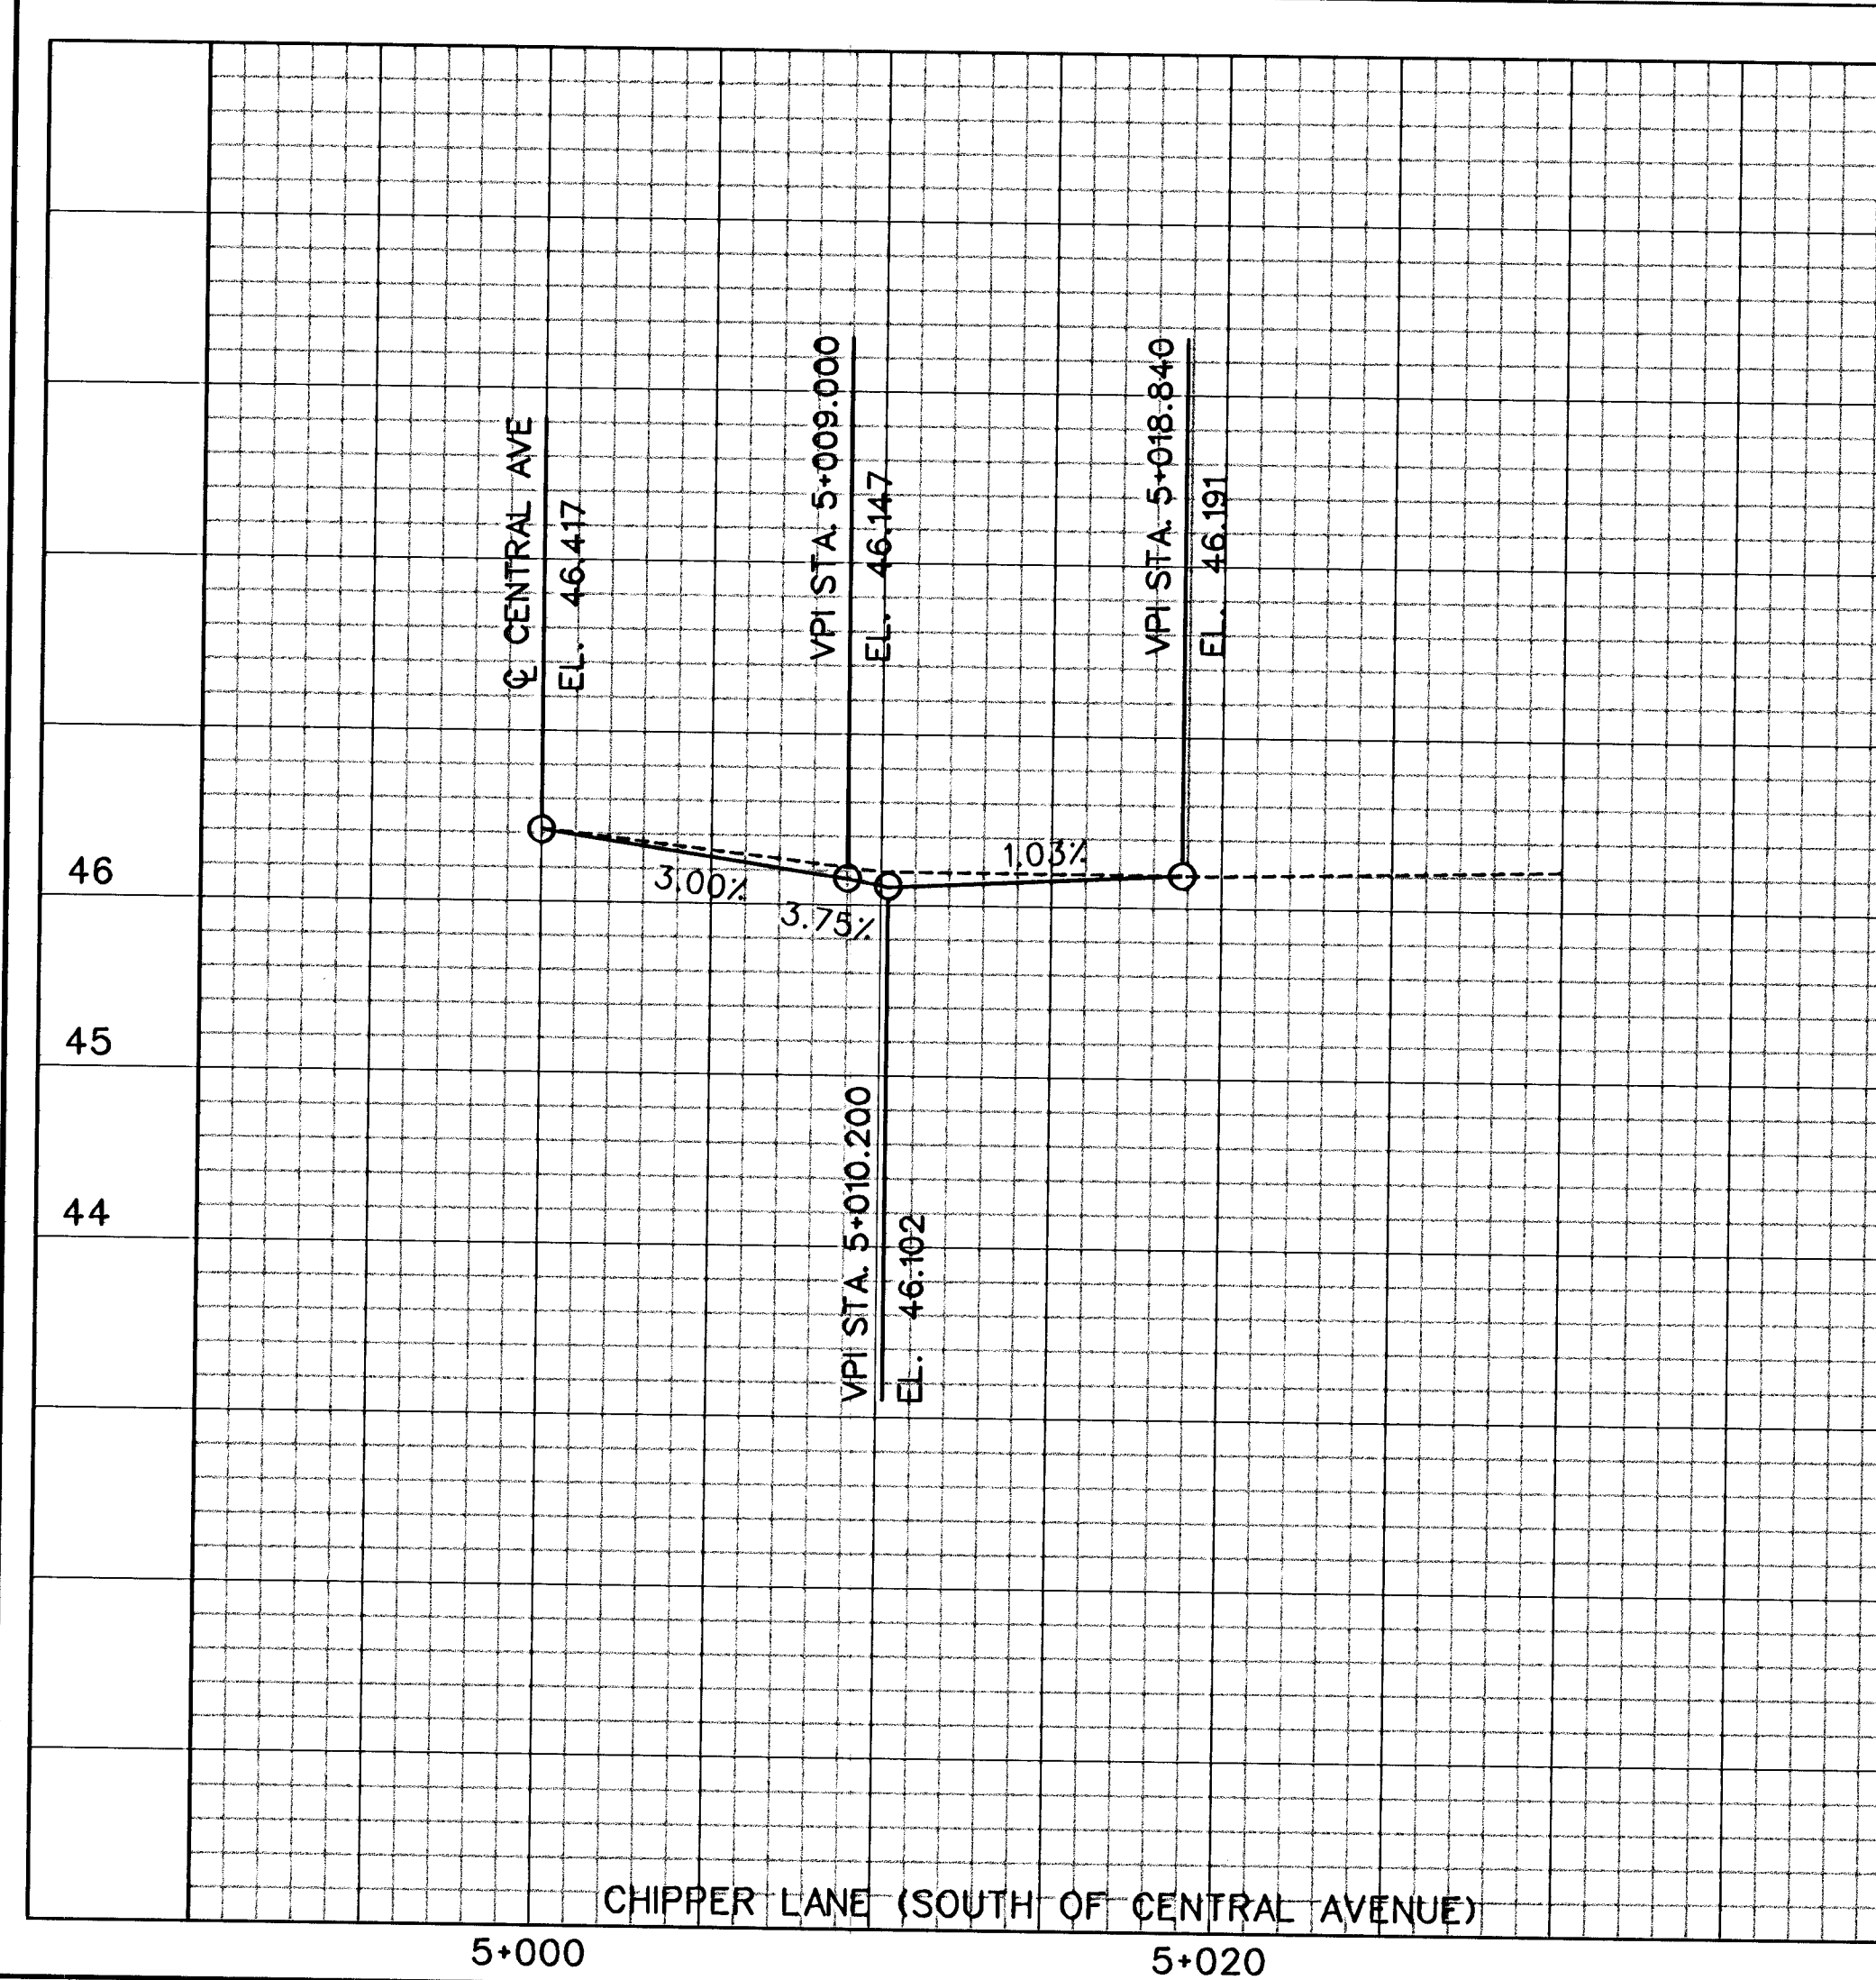
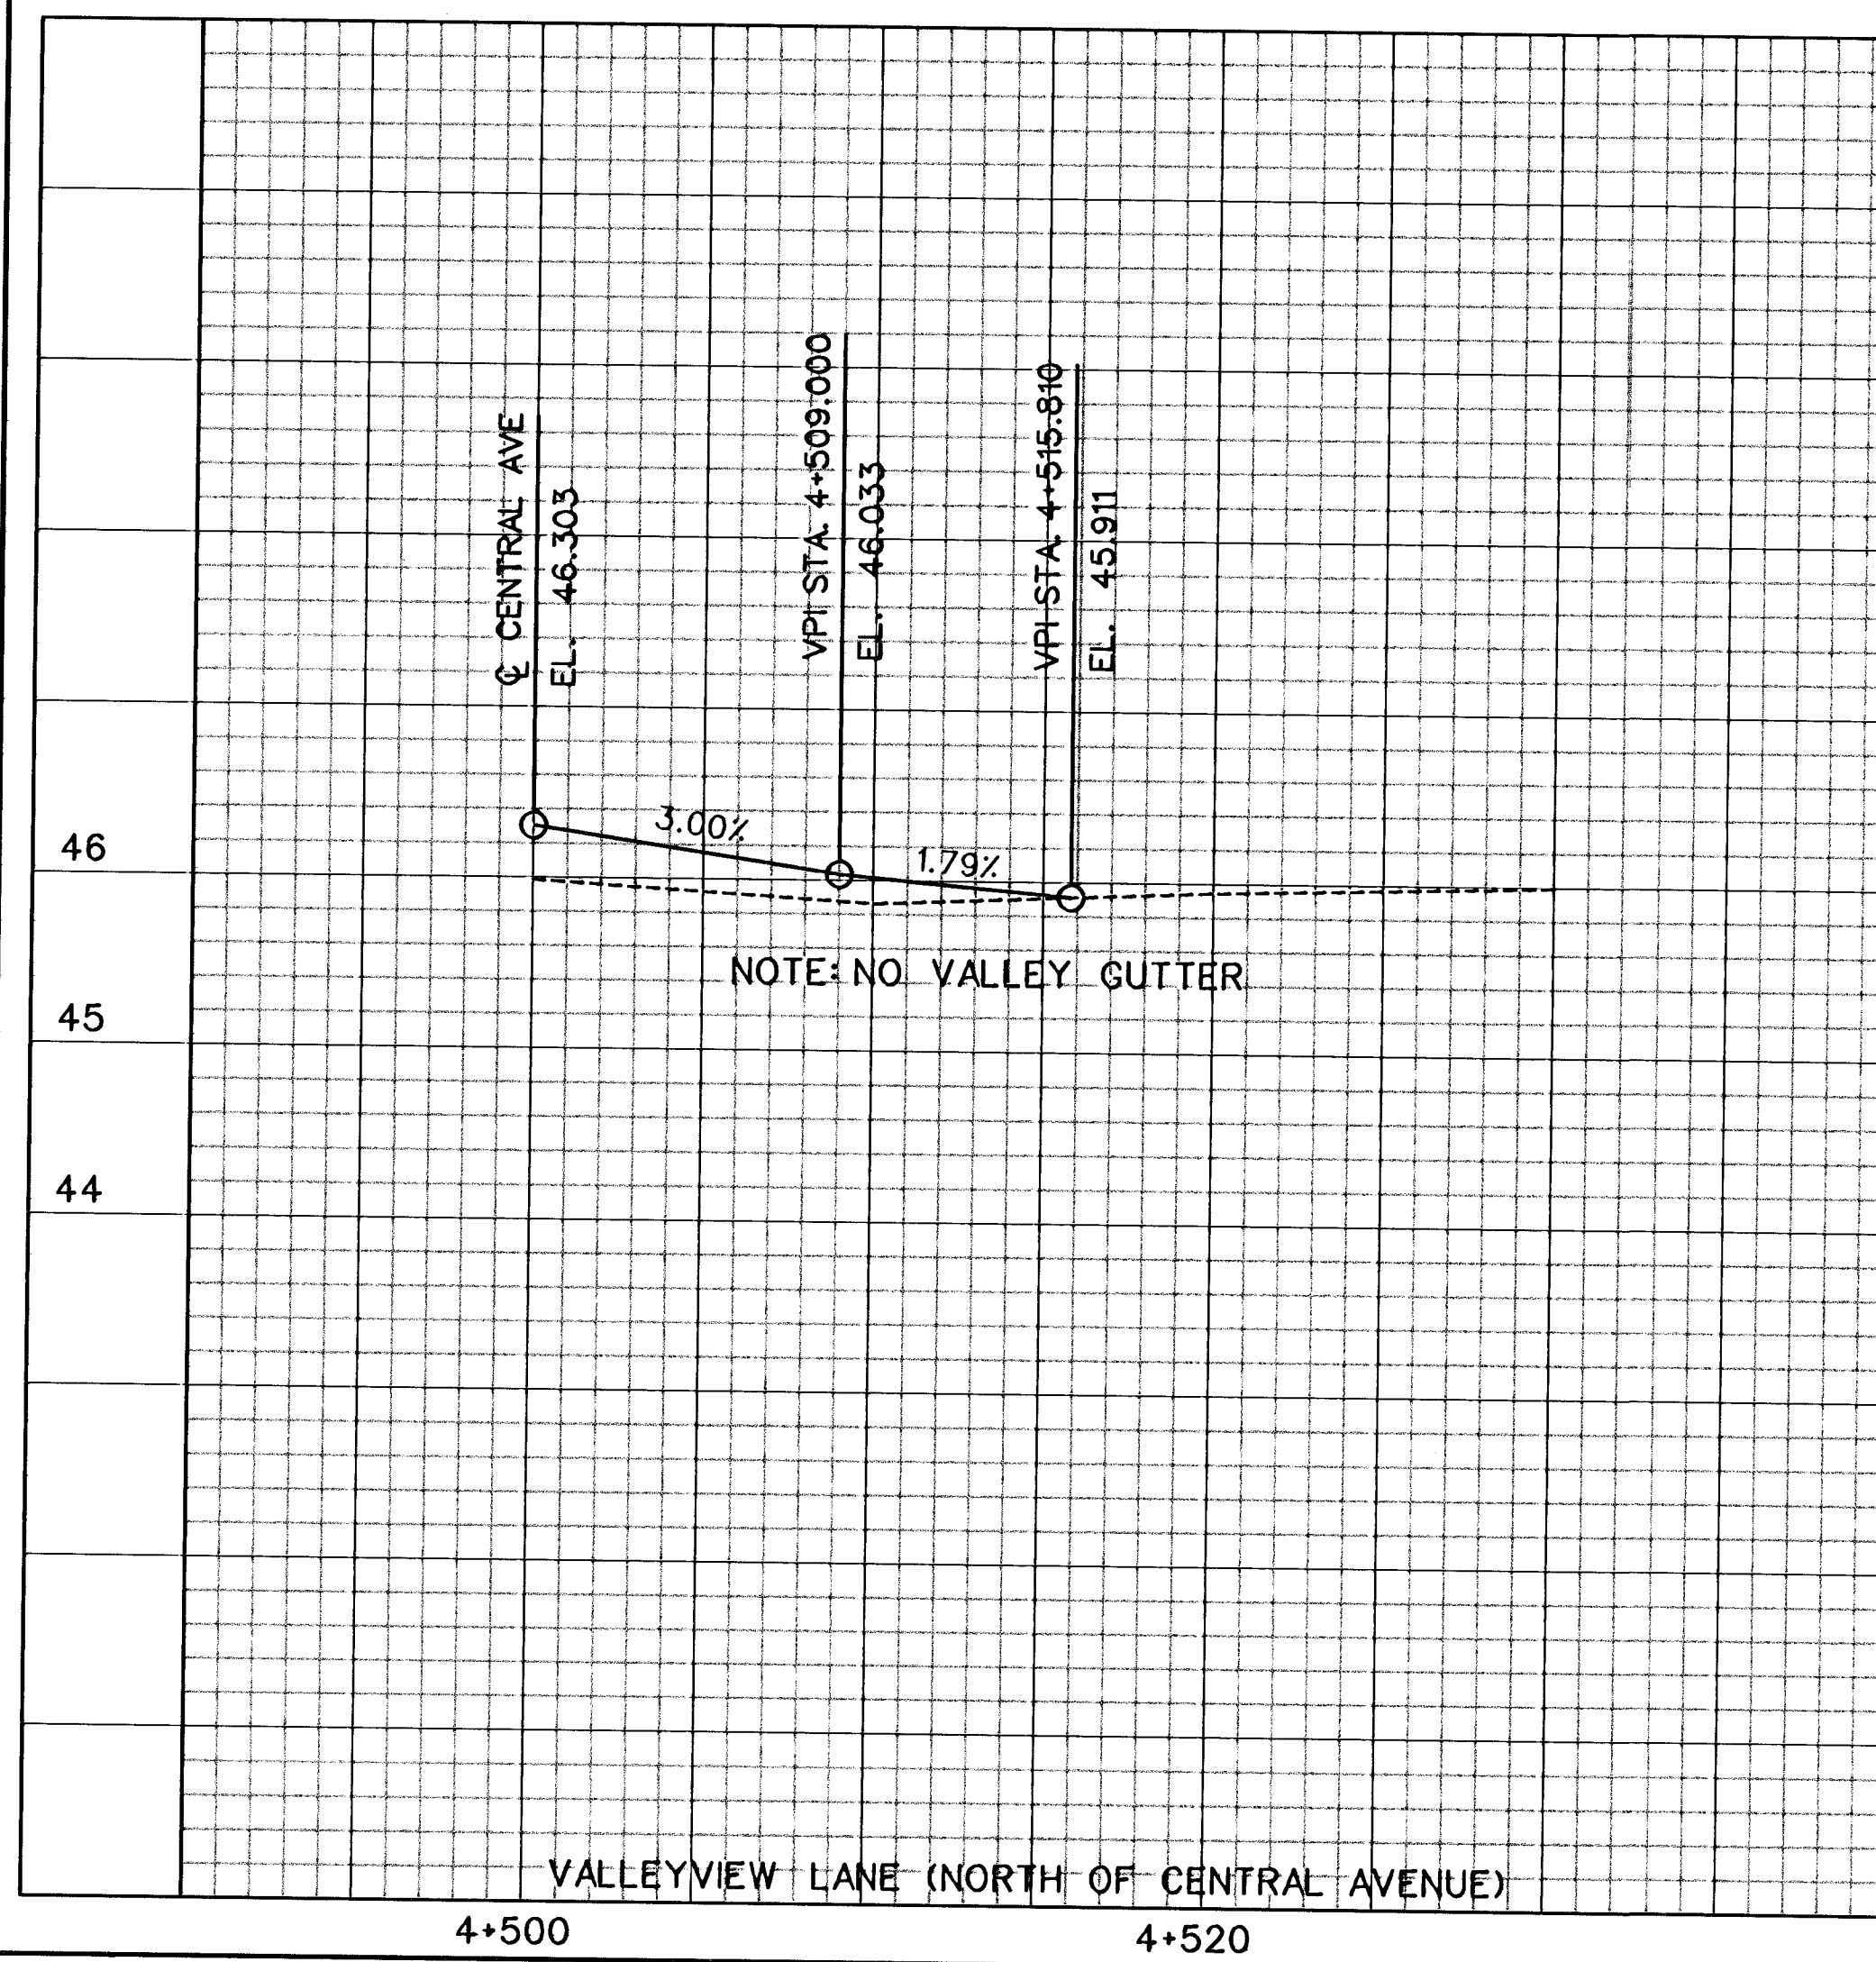
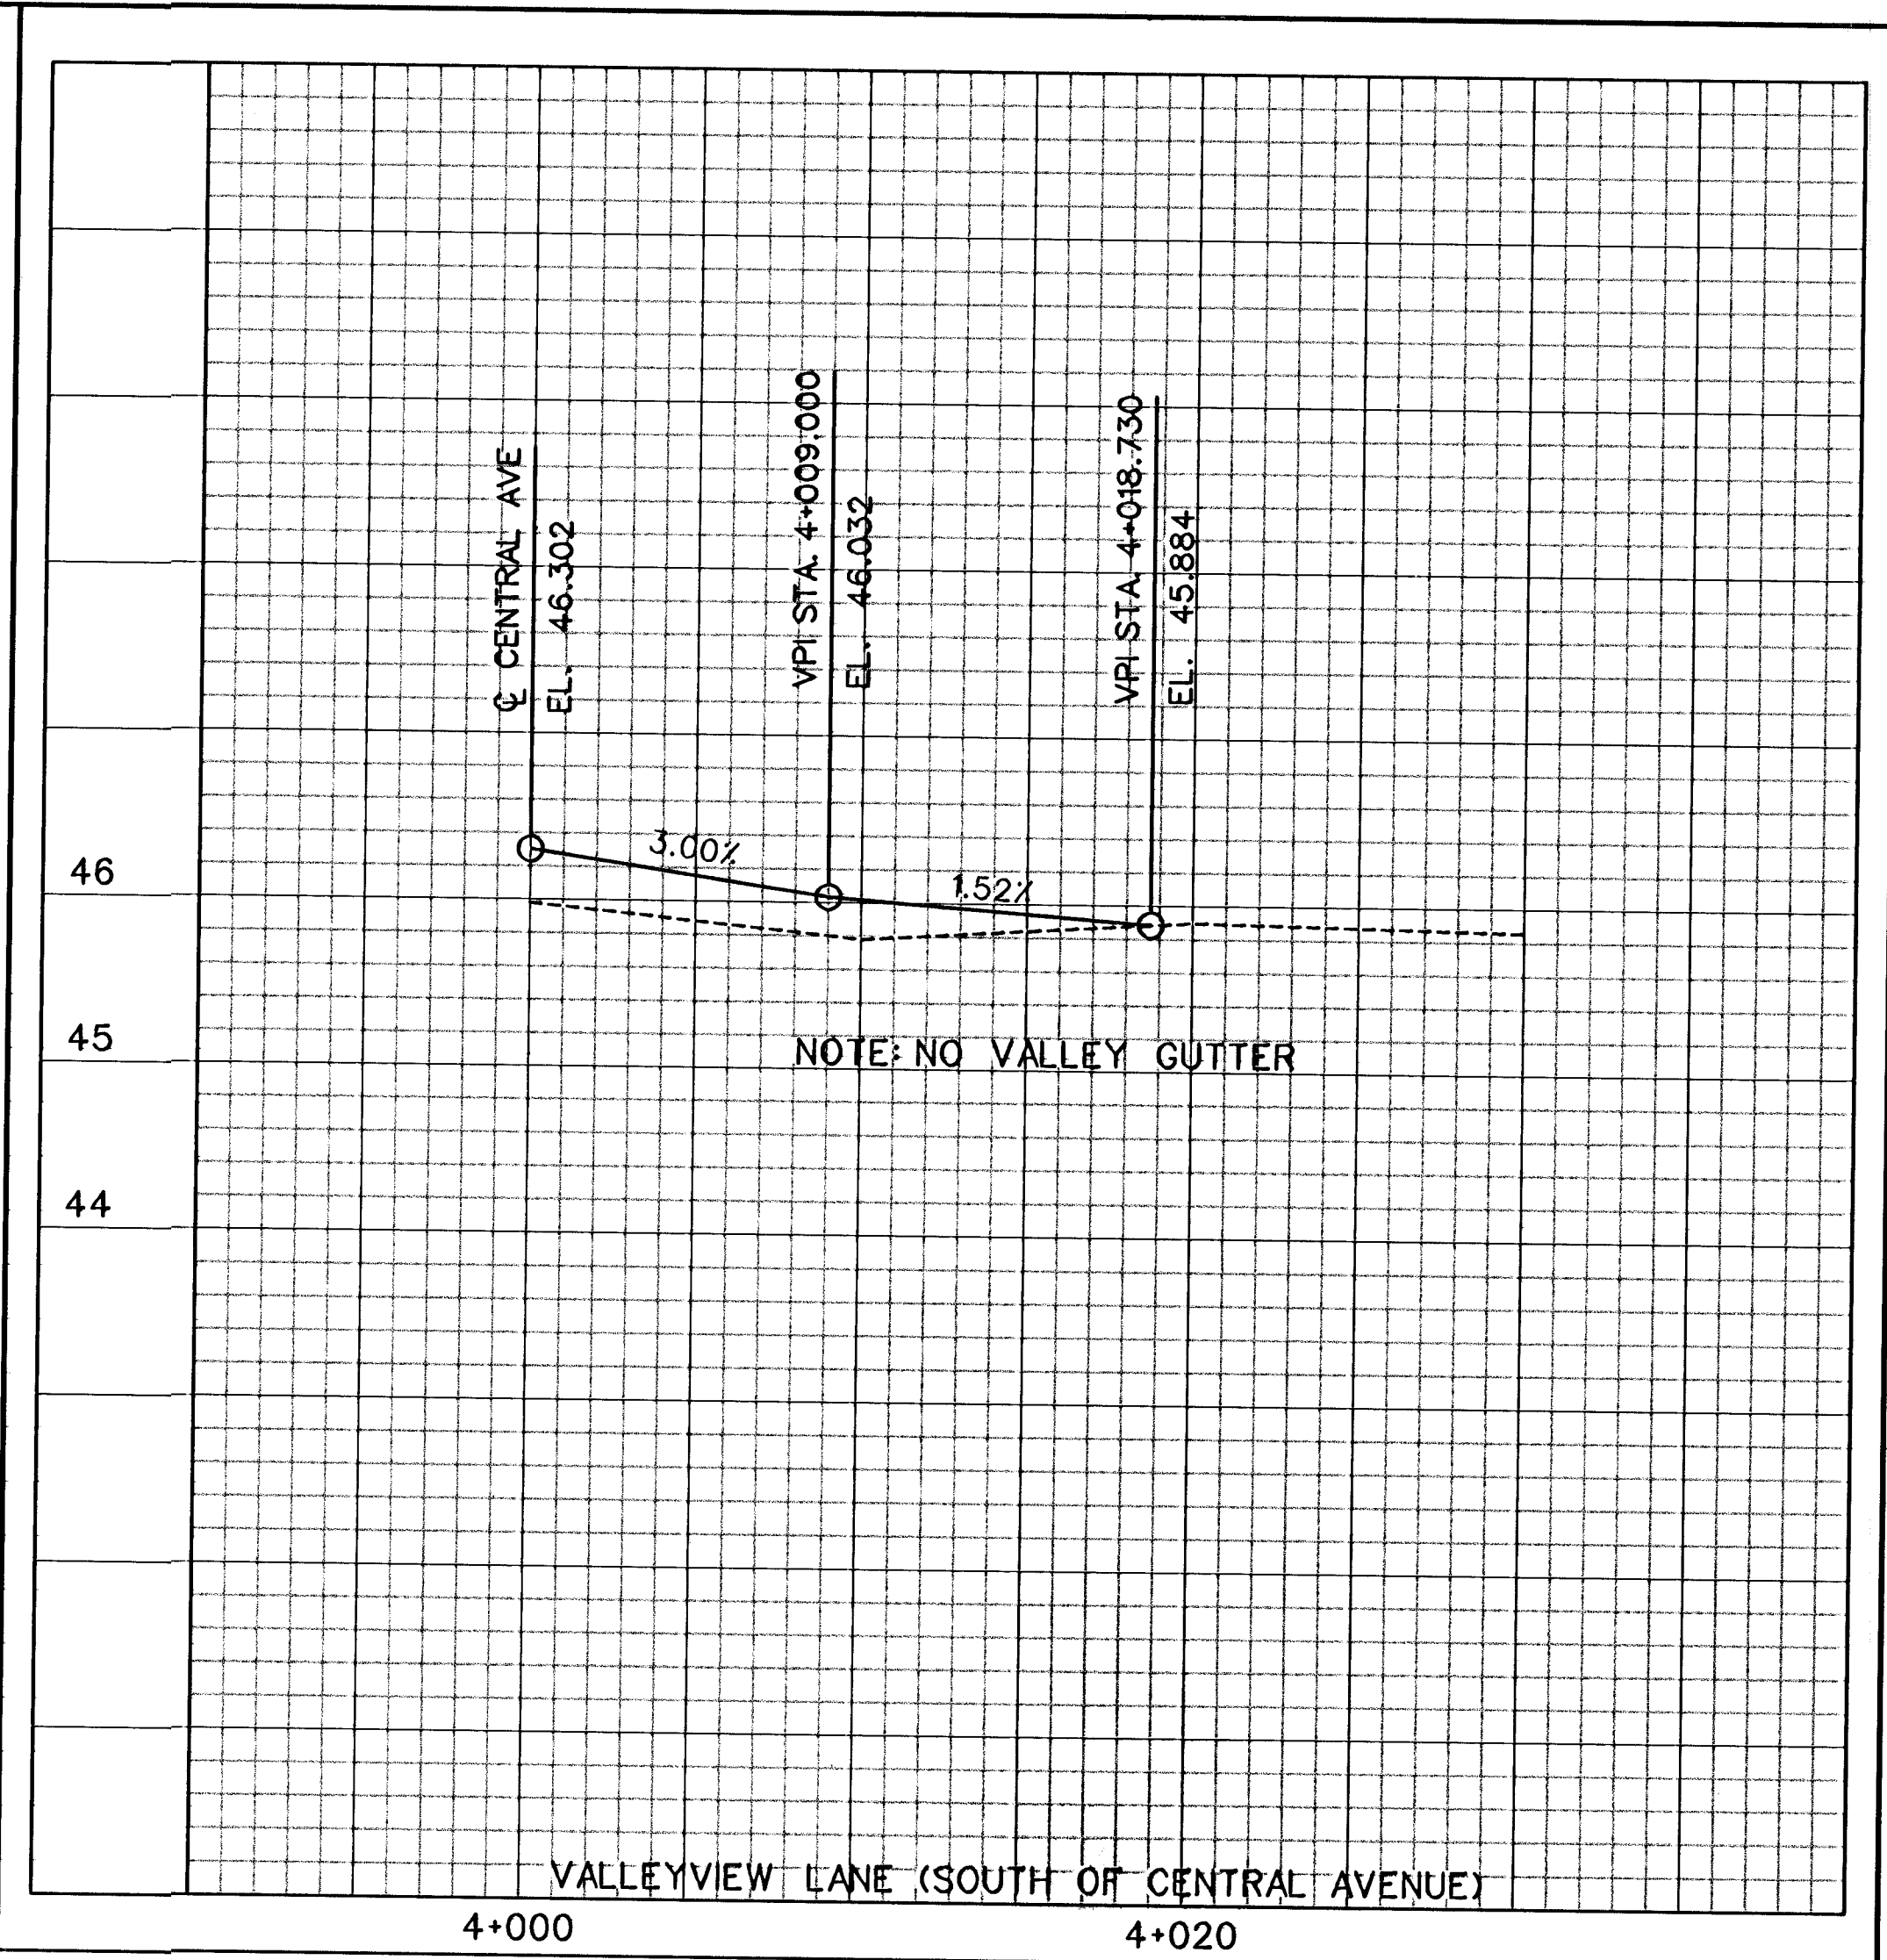
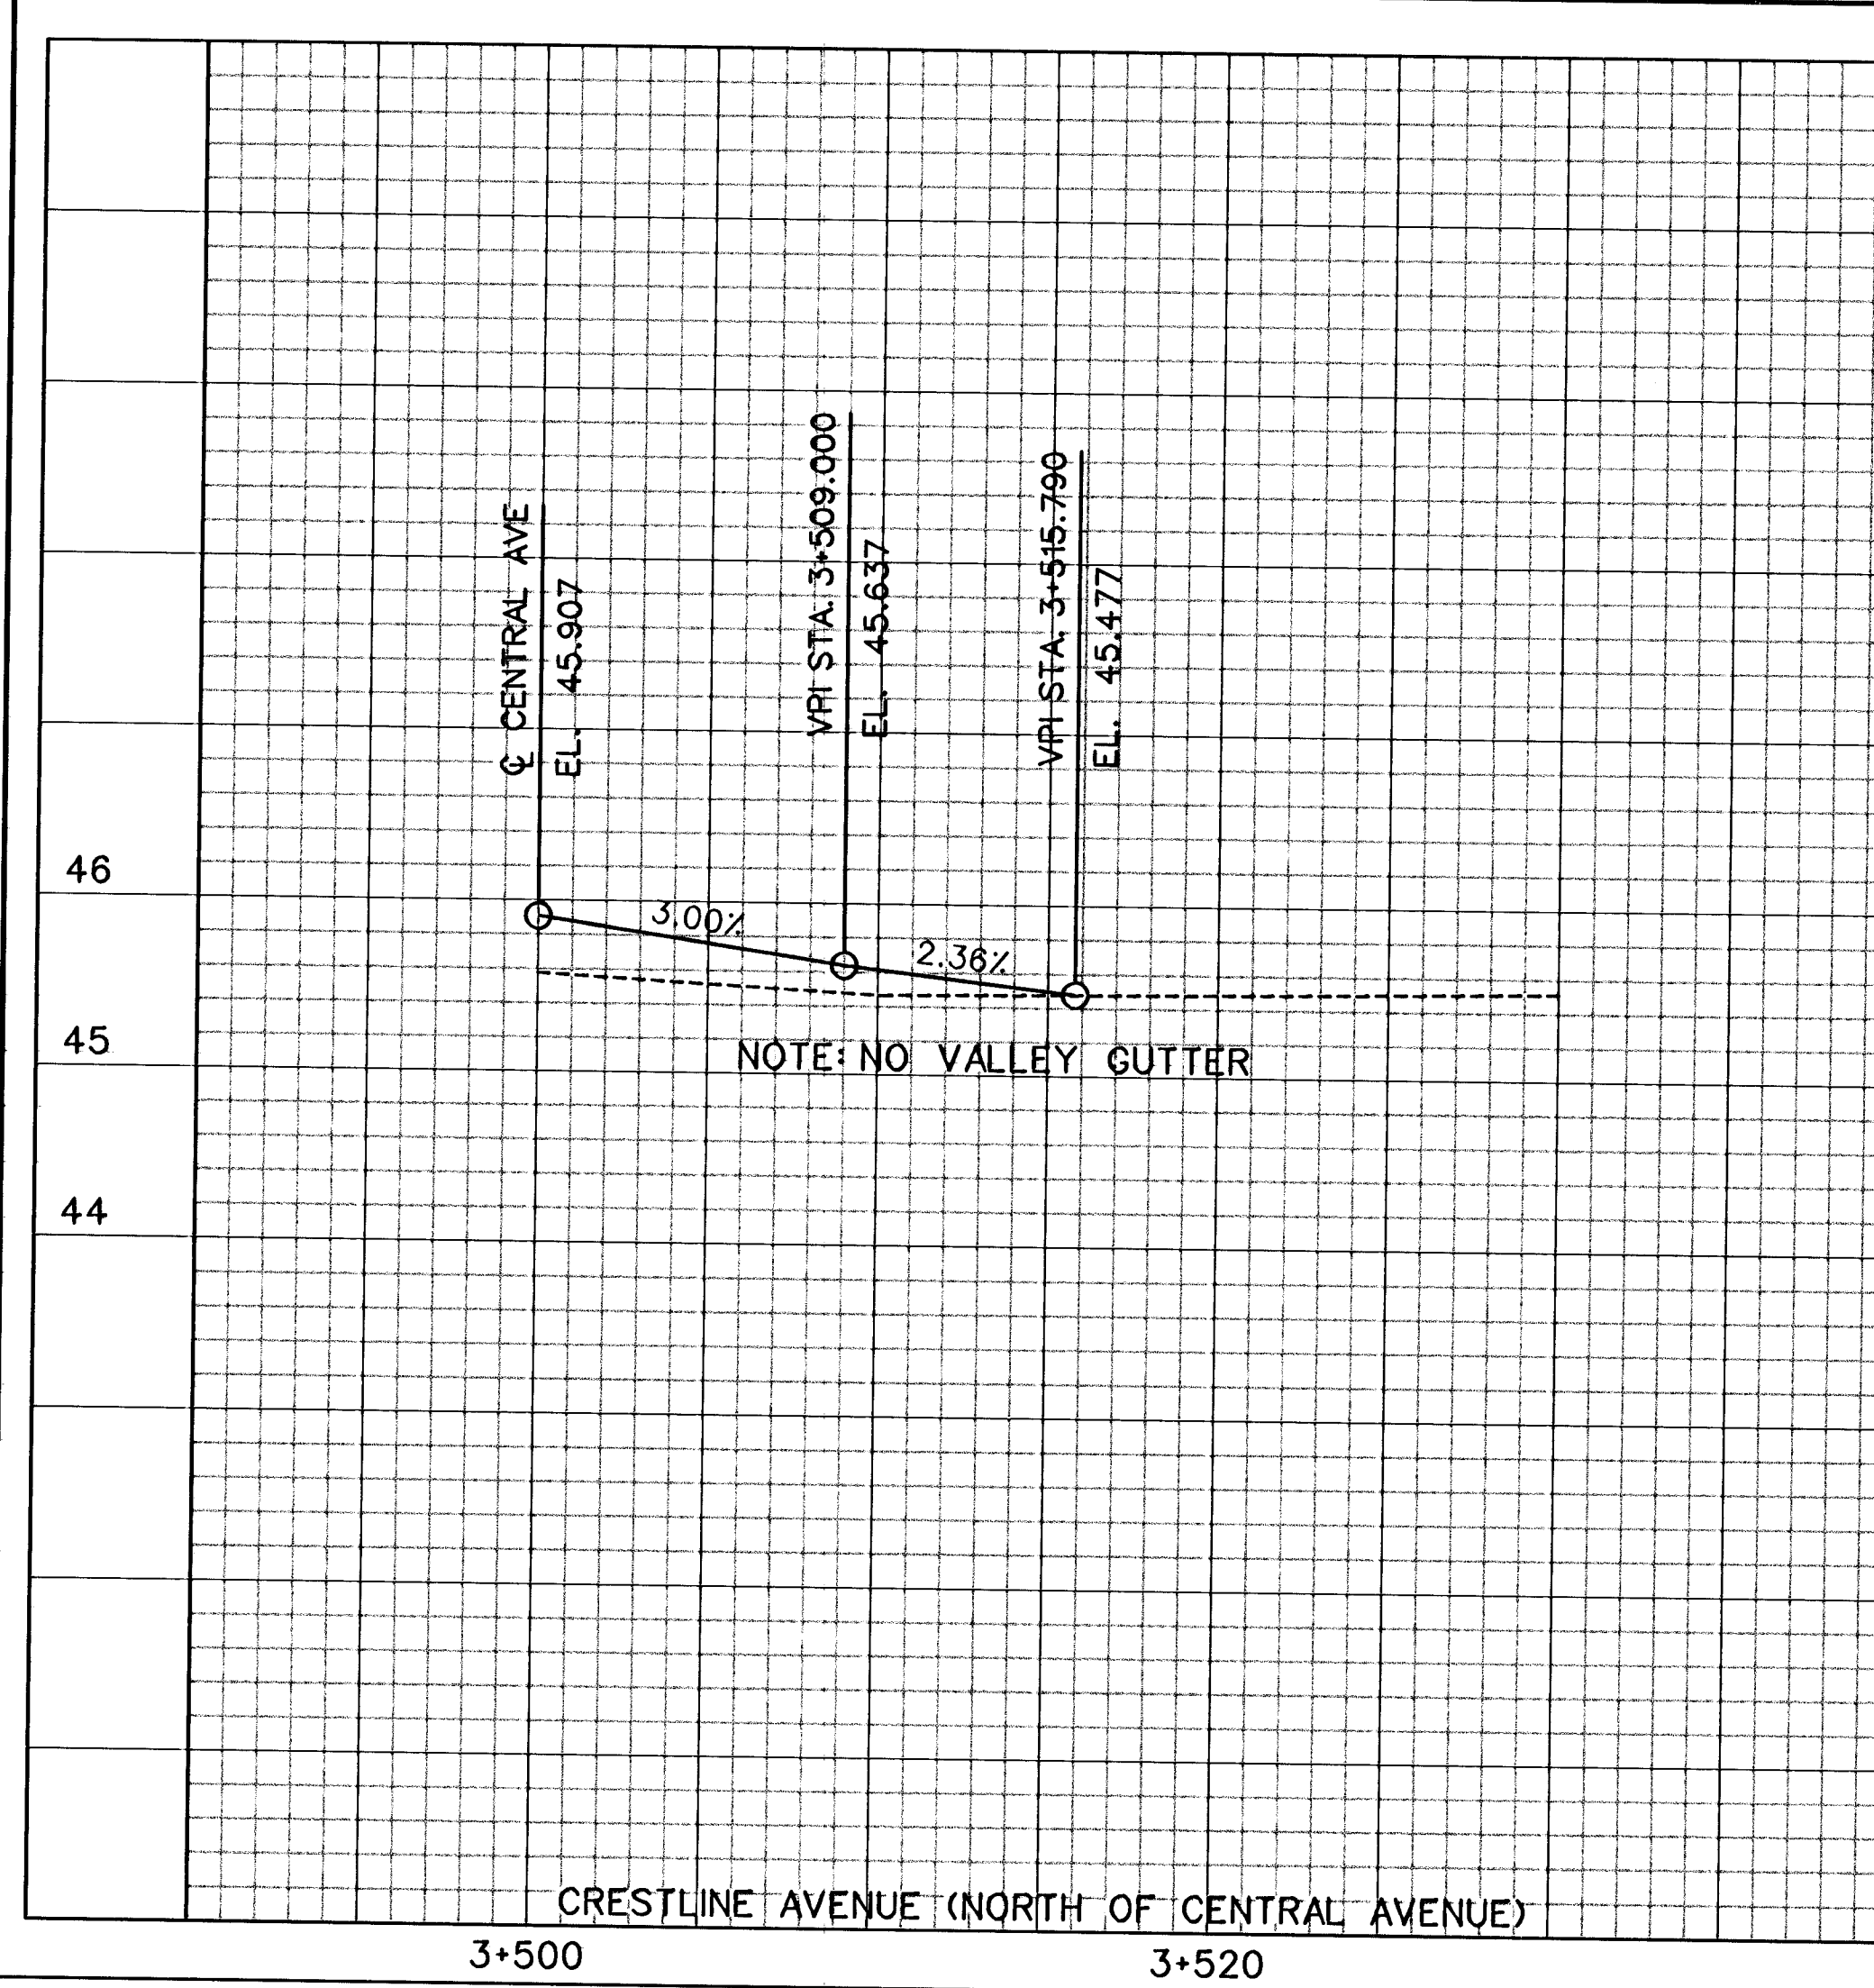


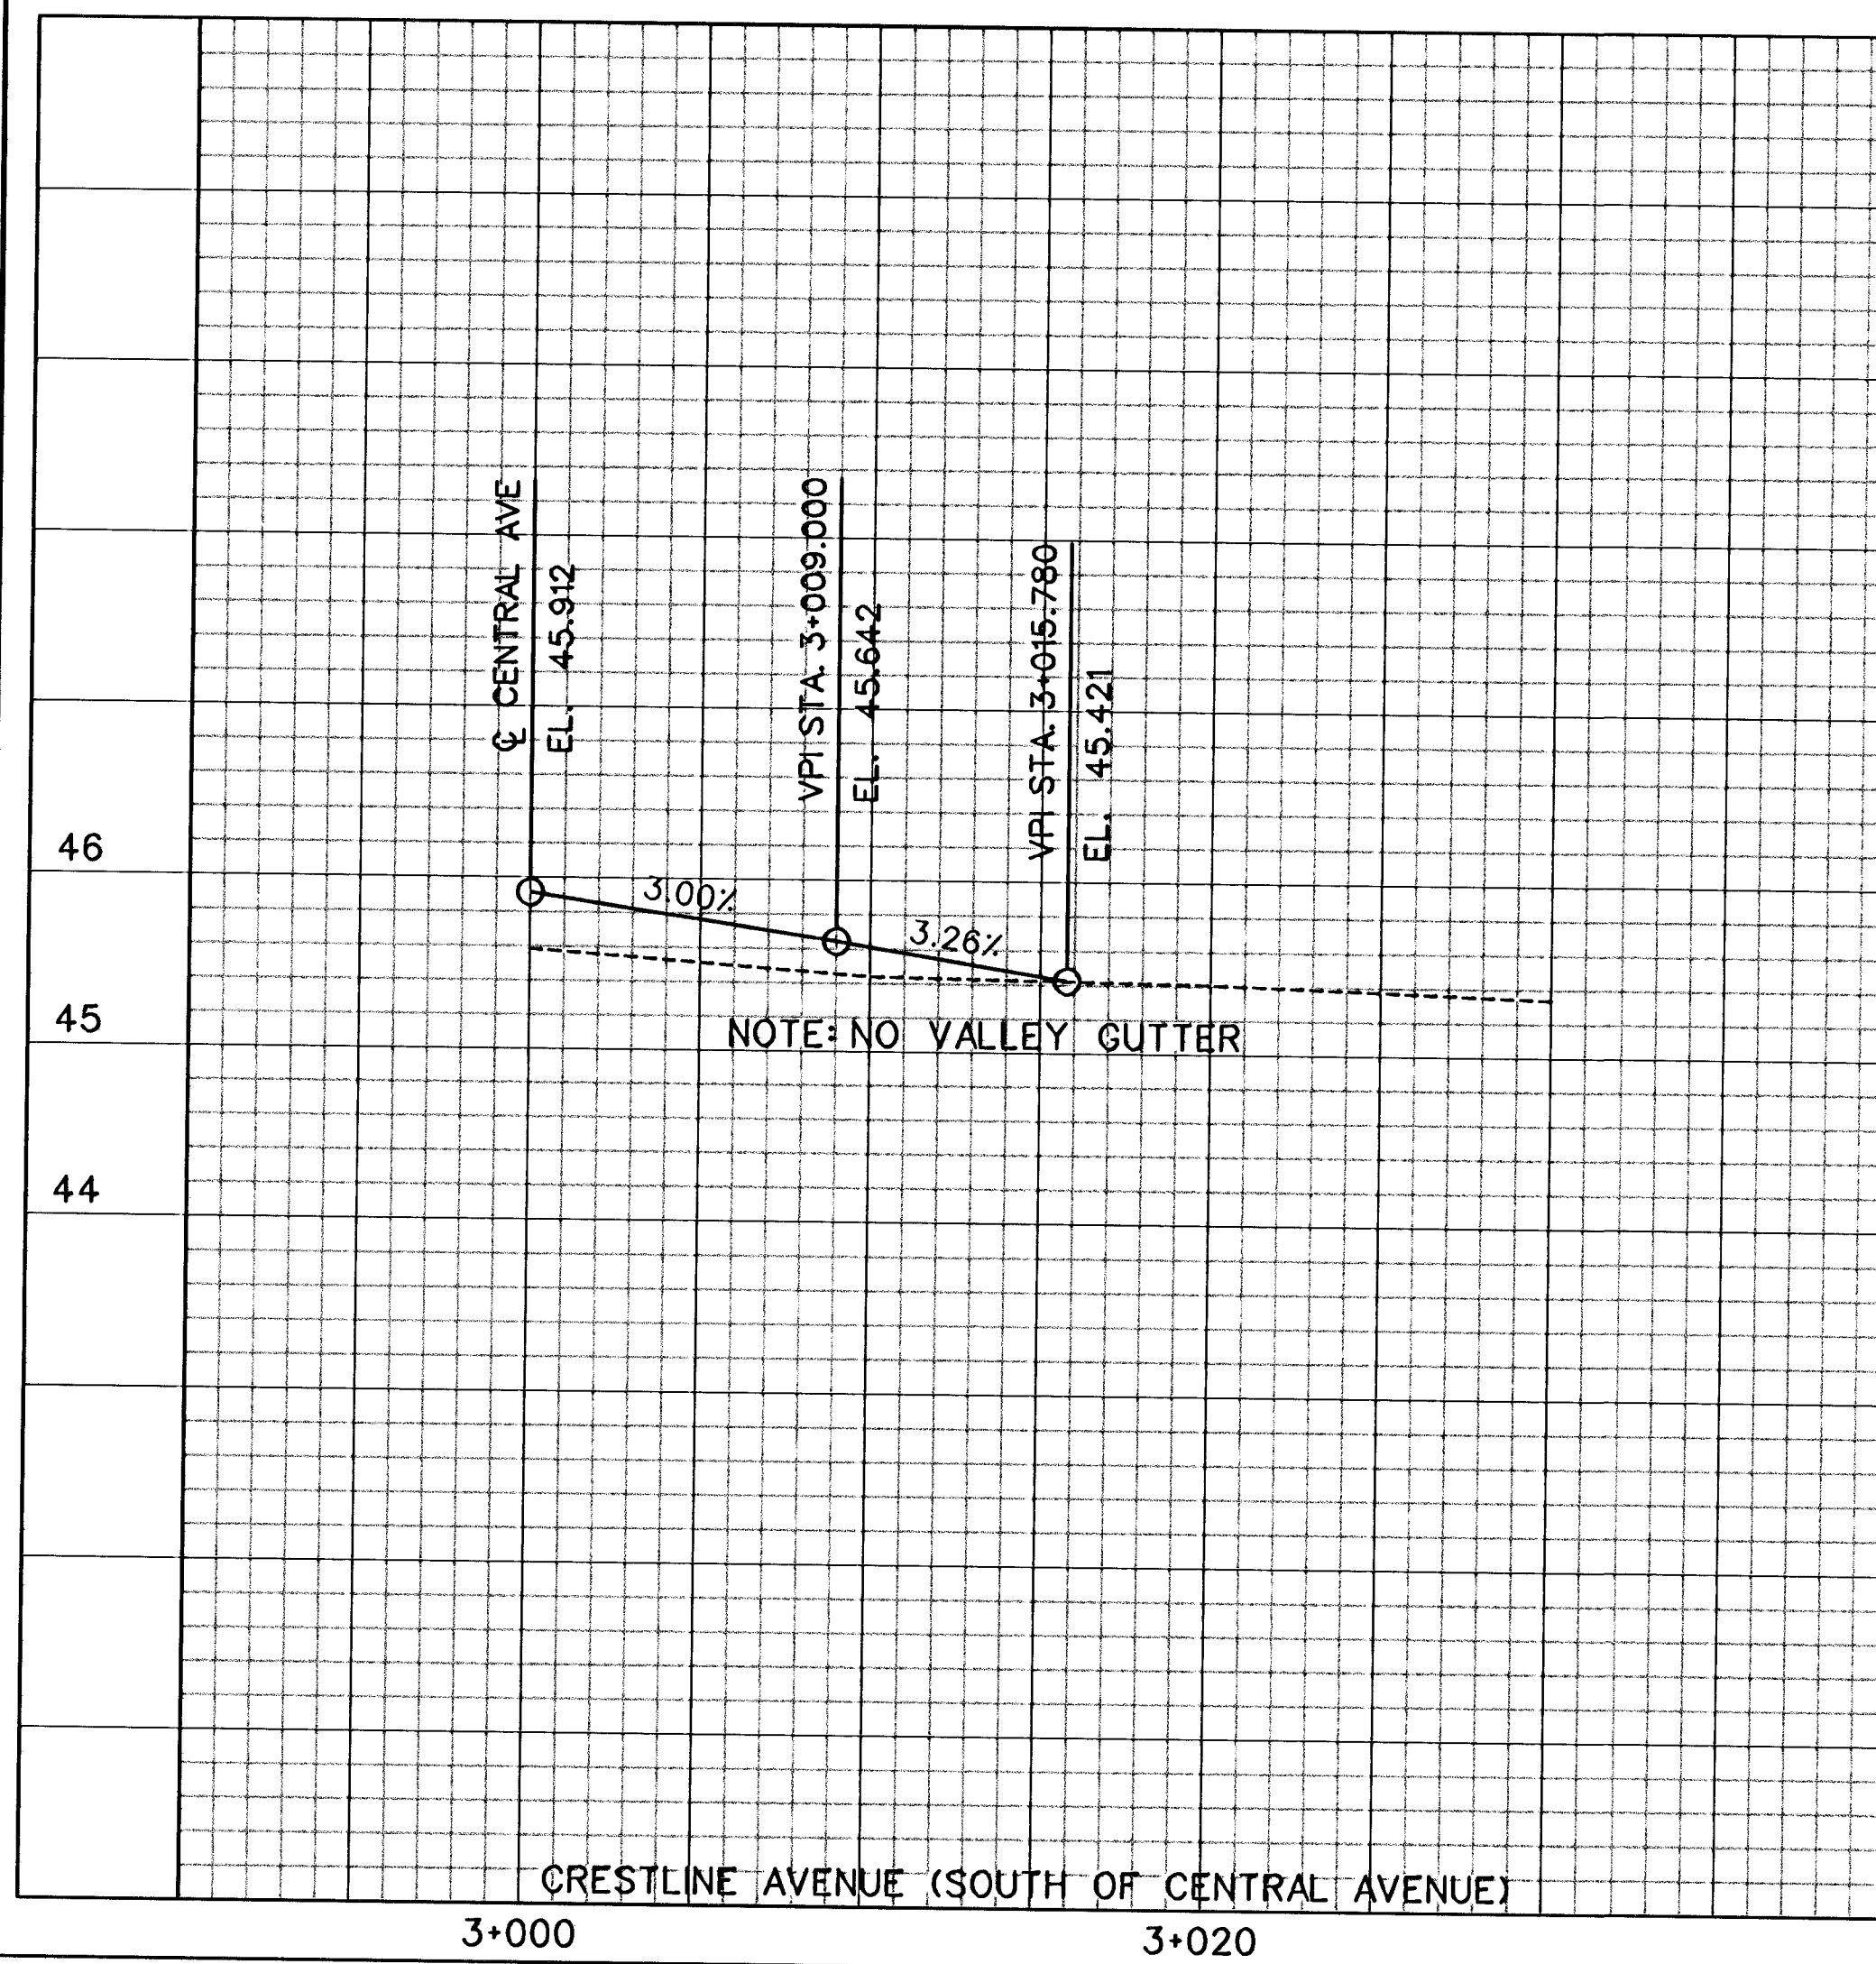

PROFILE
SIDE STREETS