
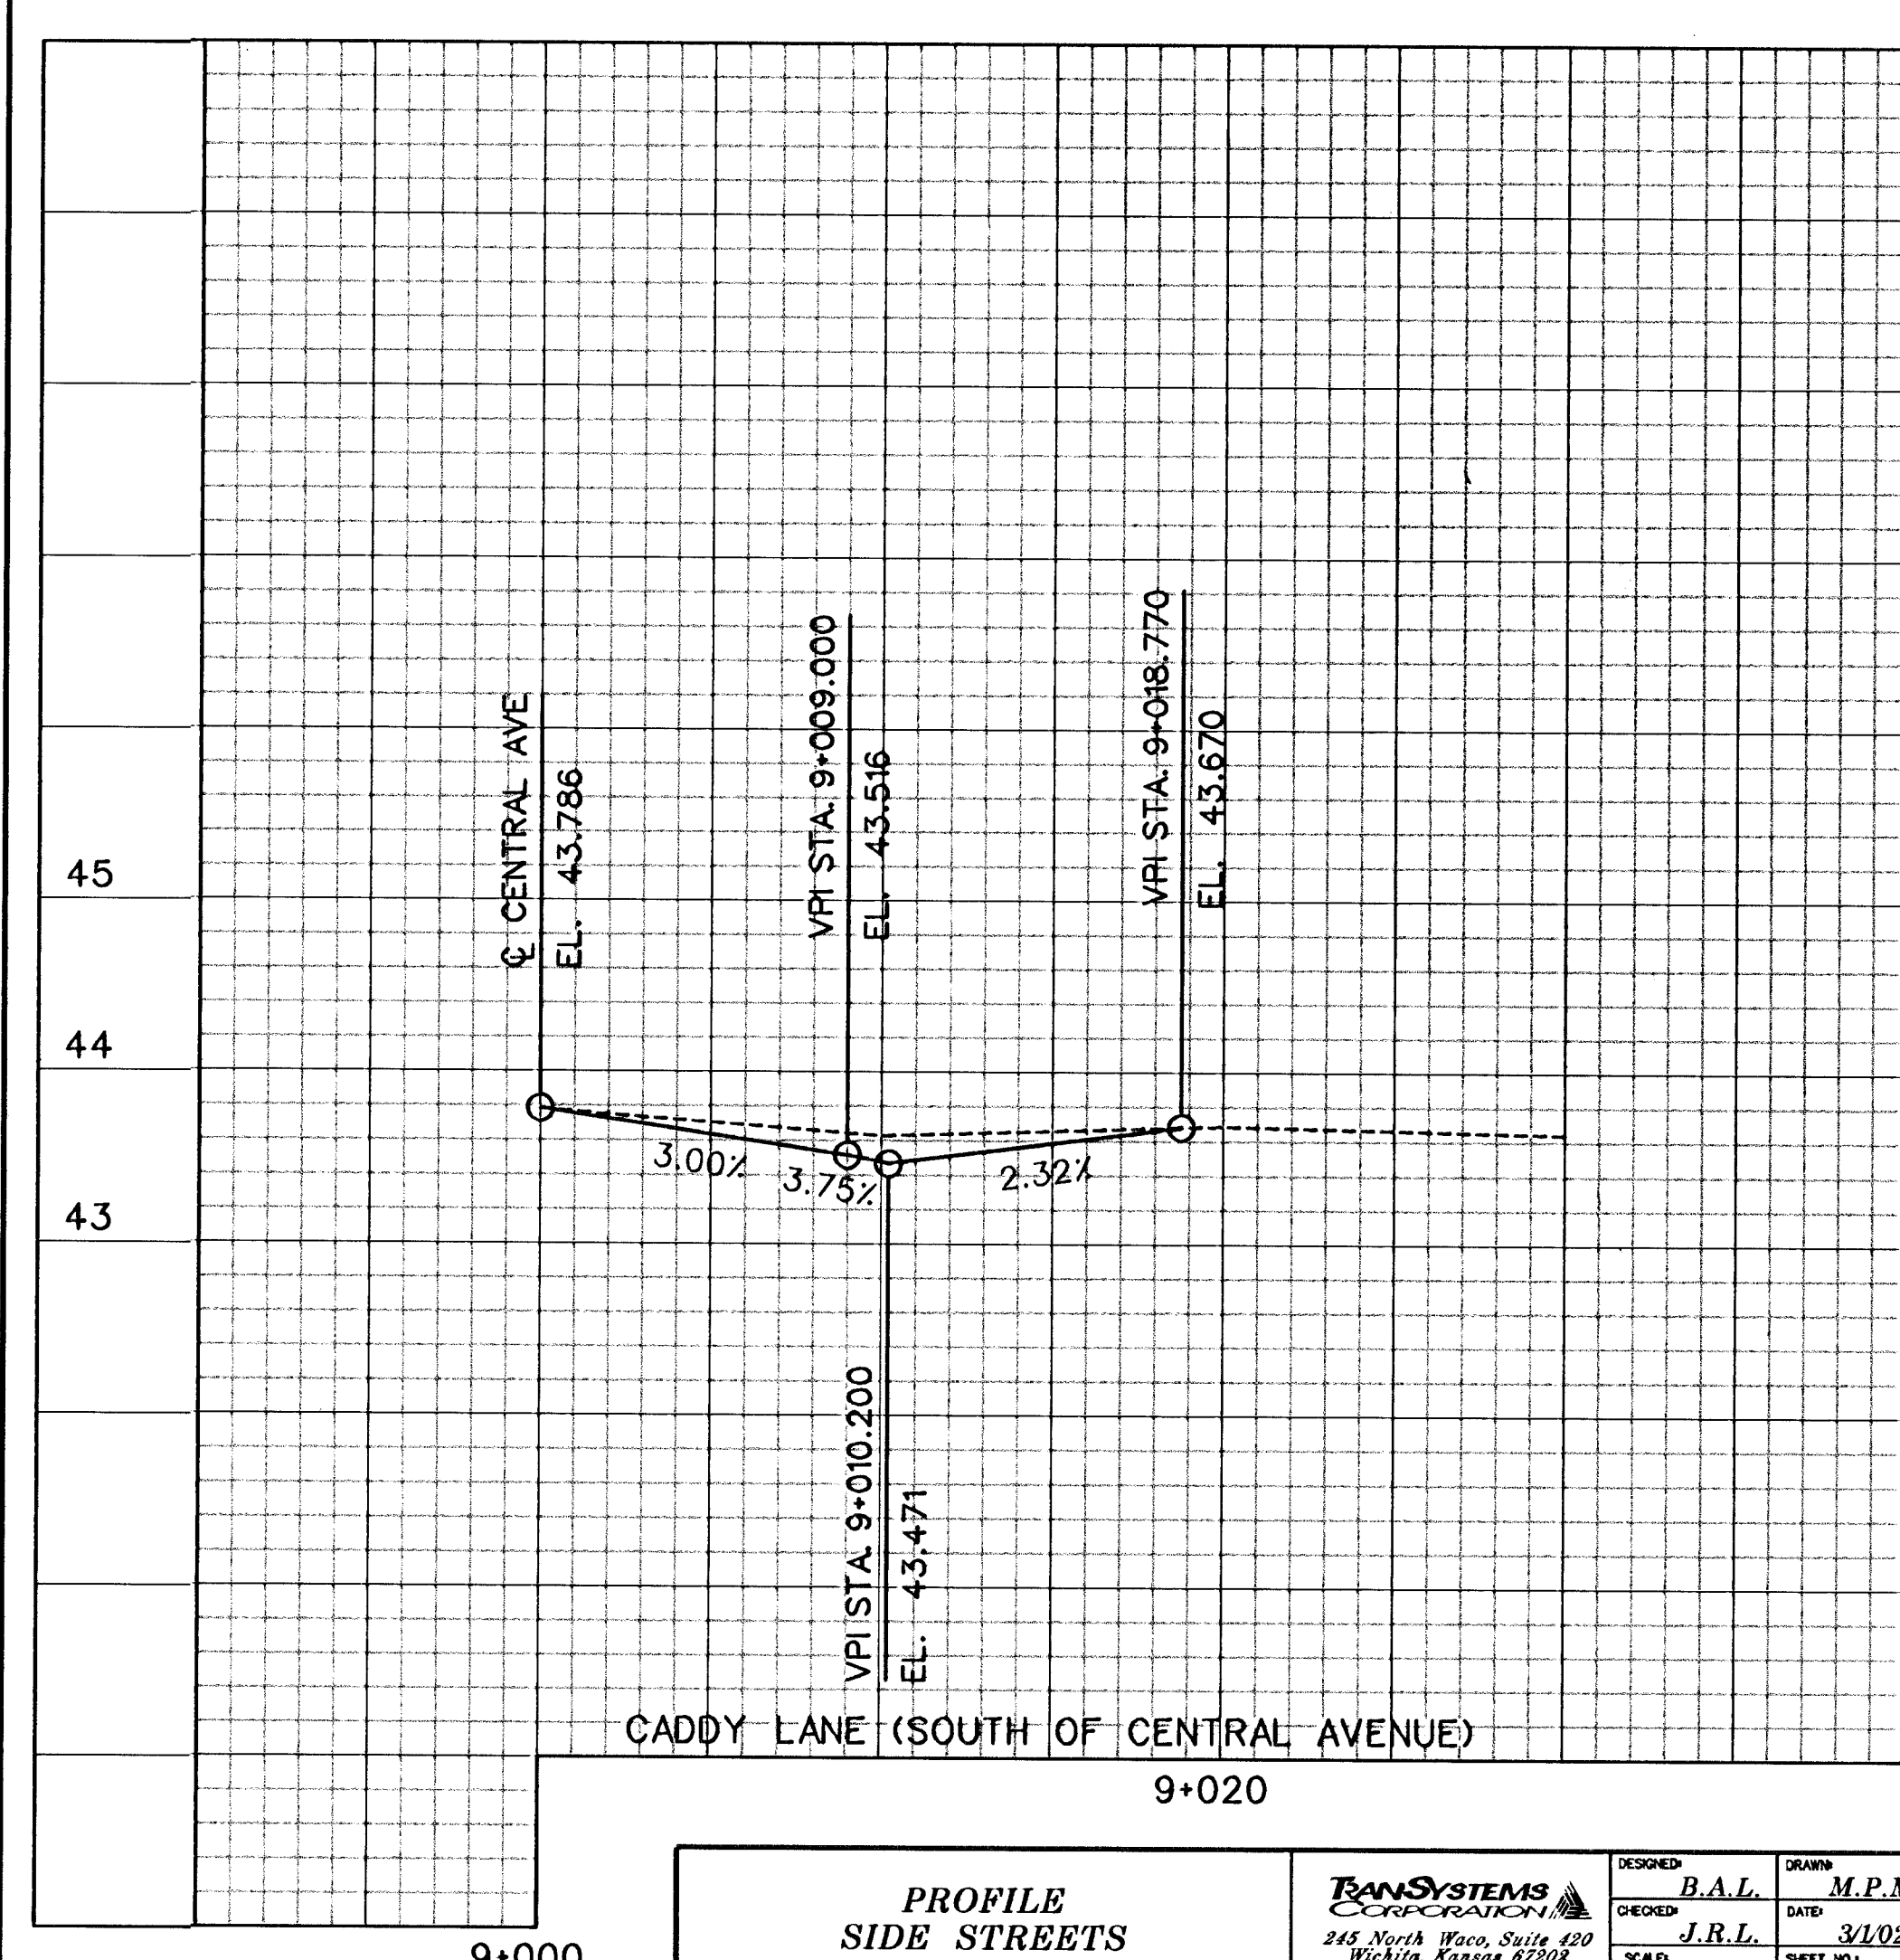
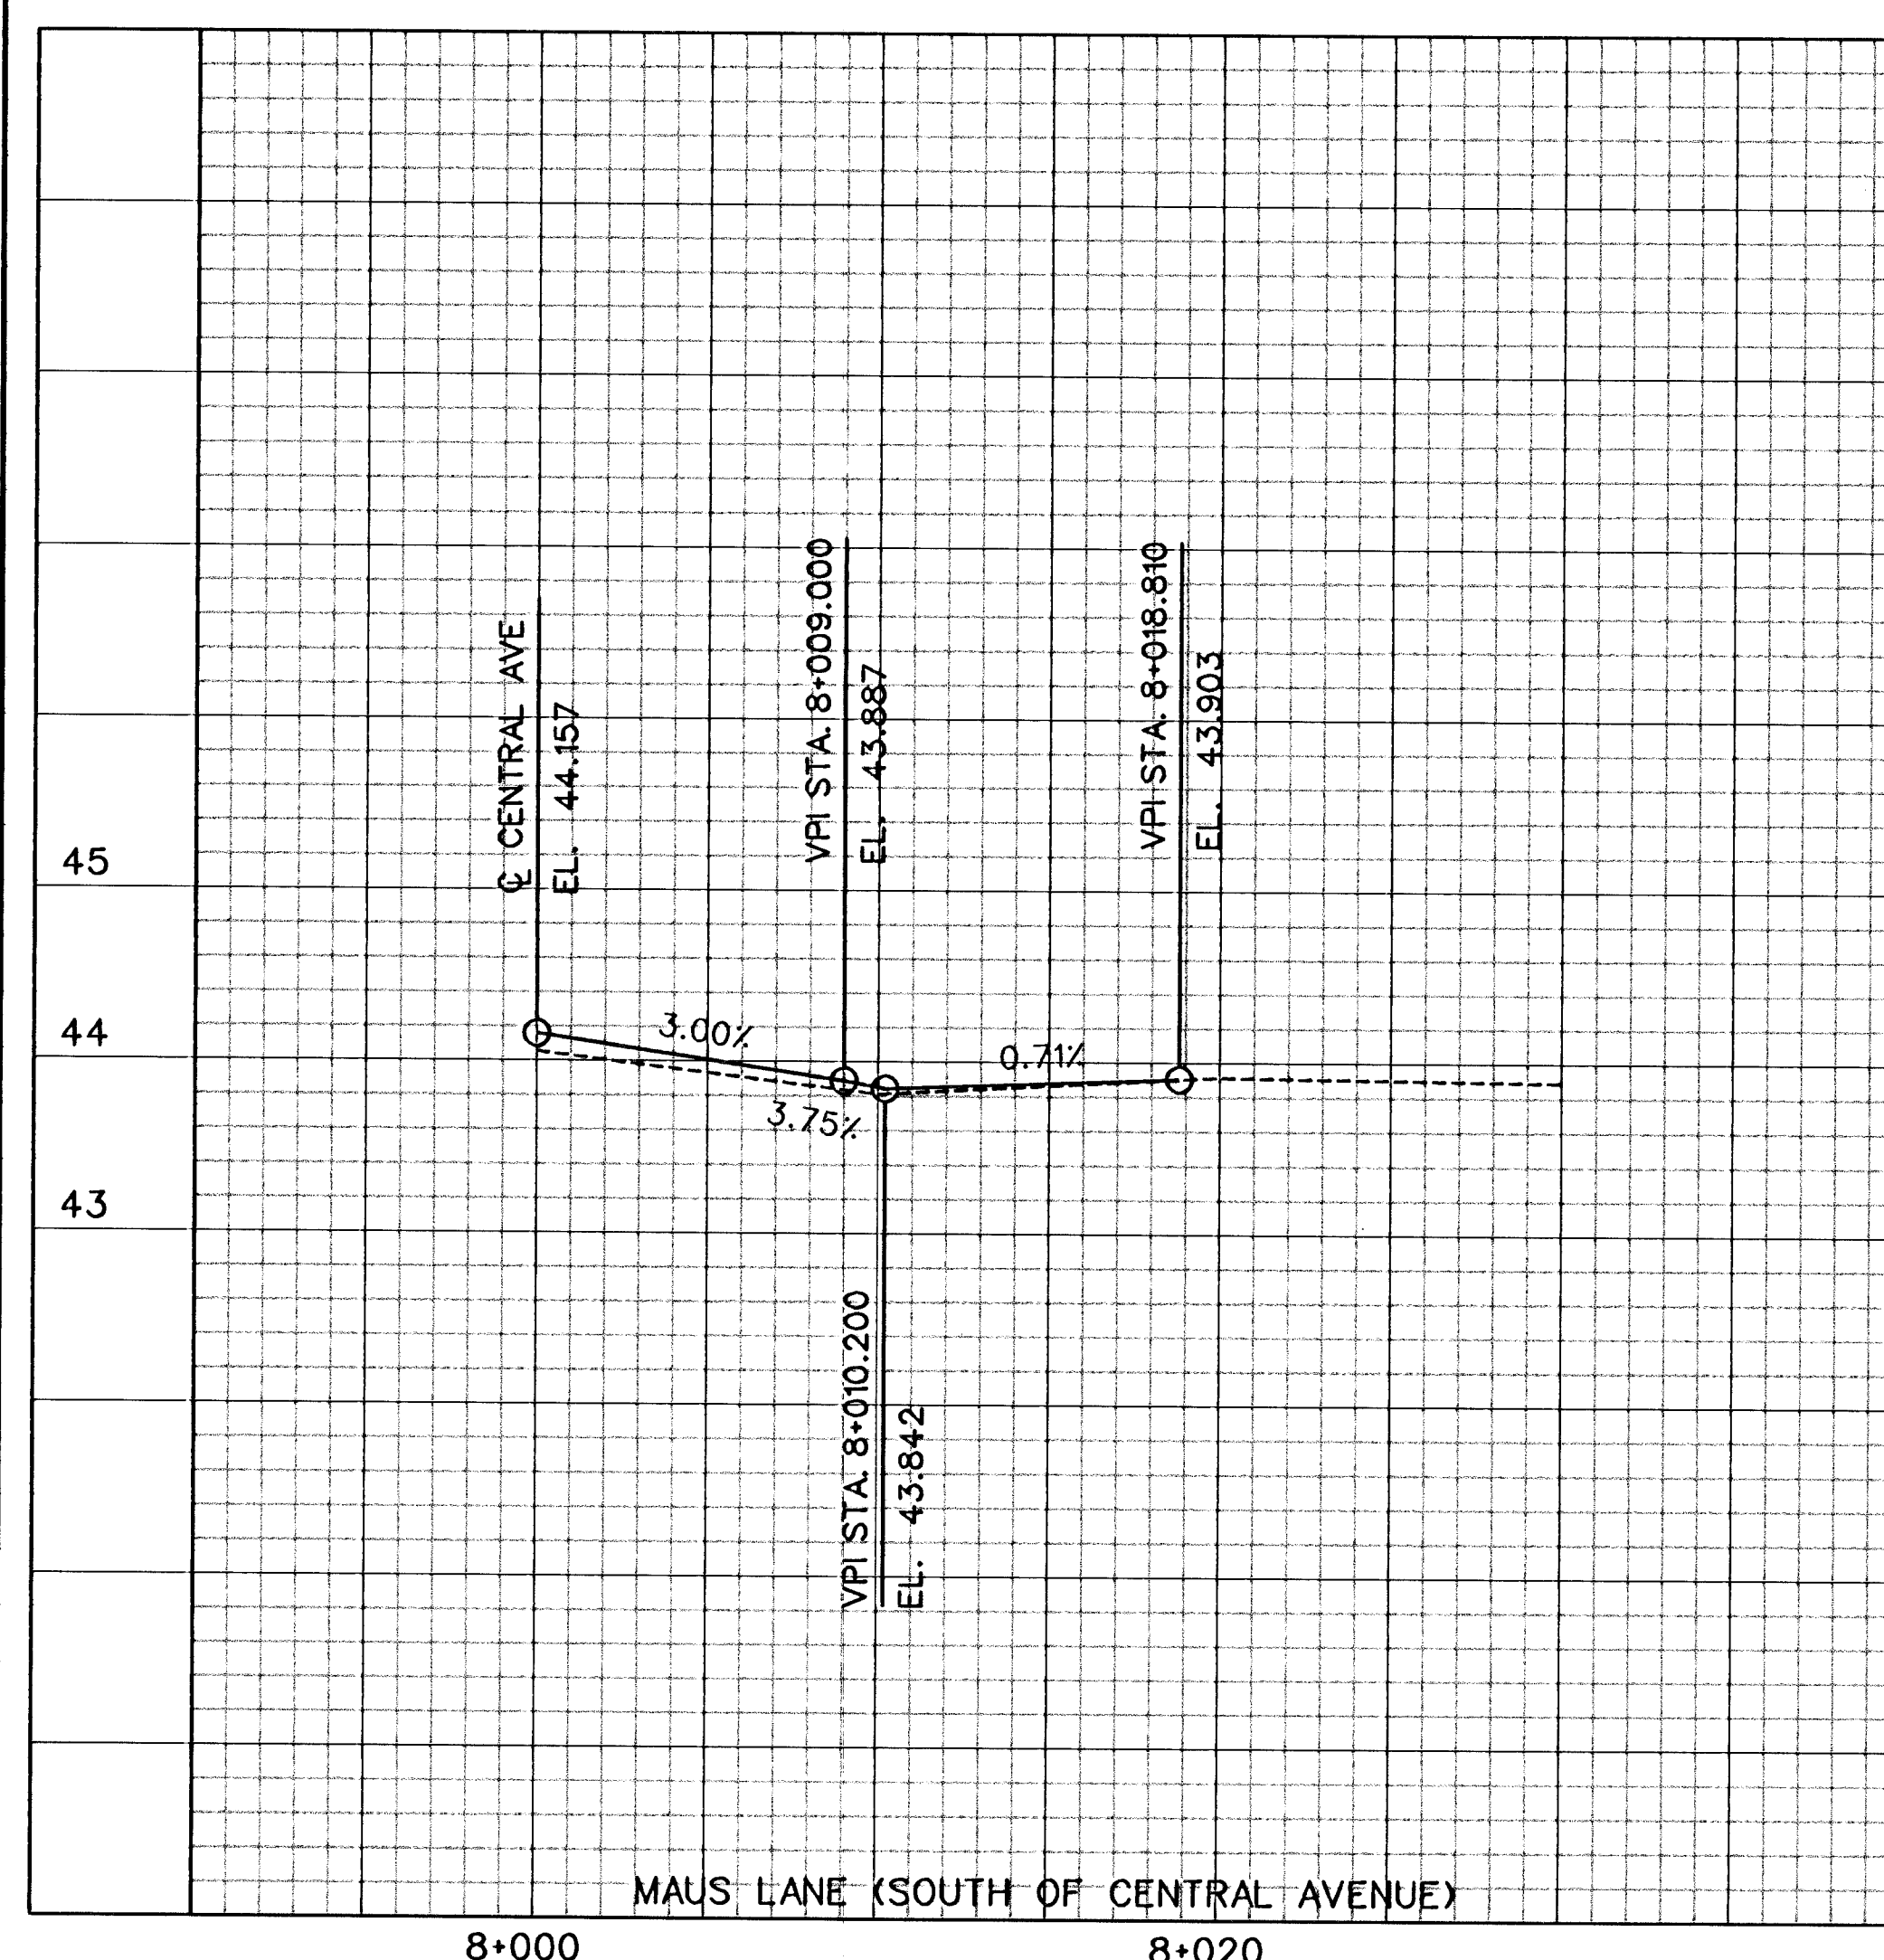
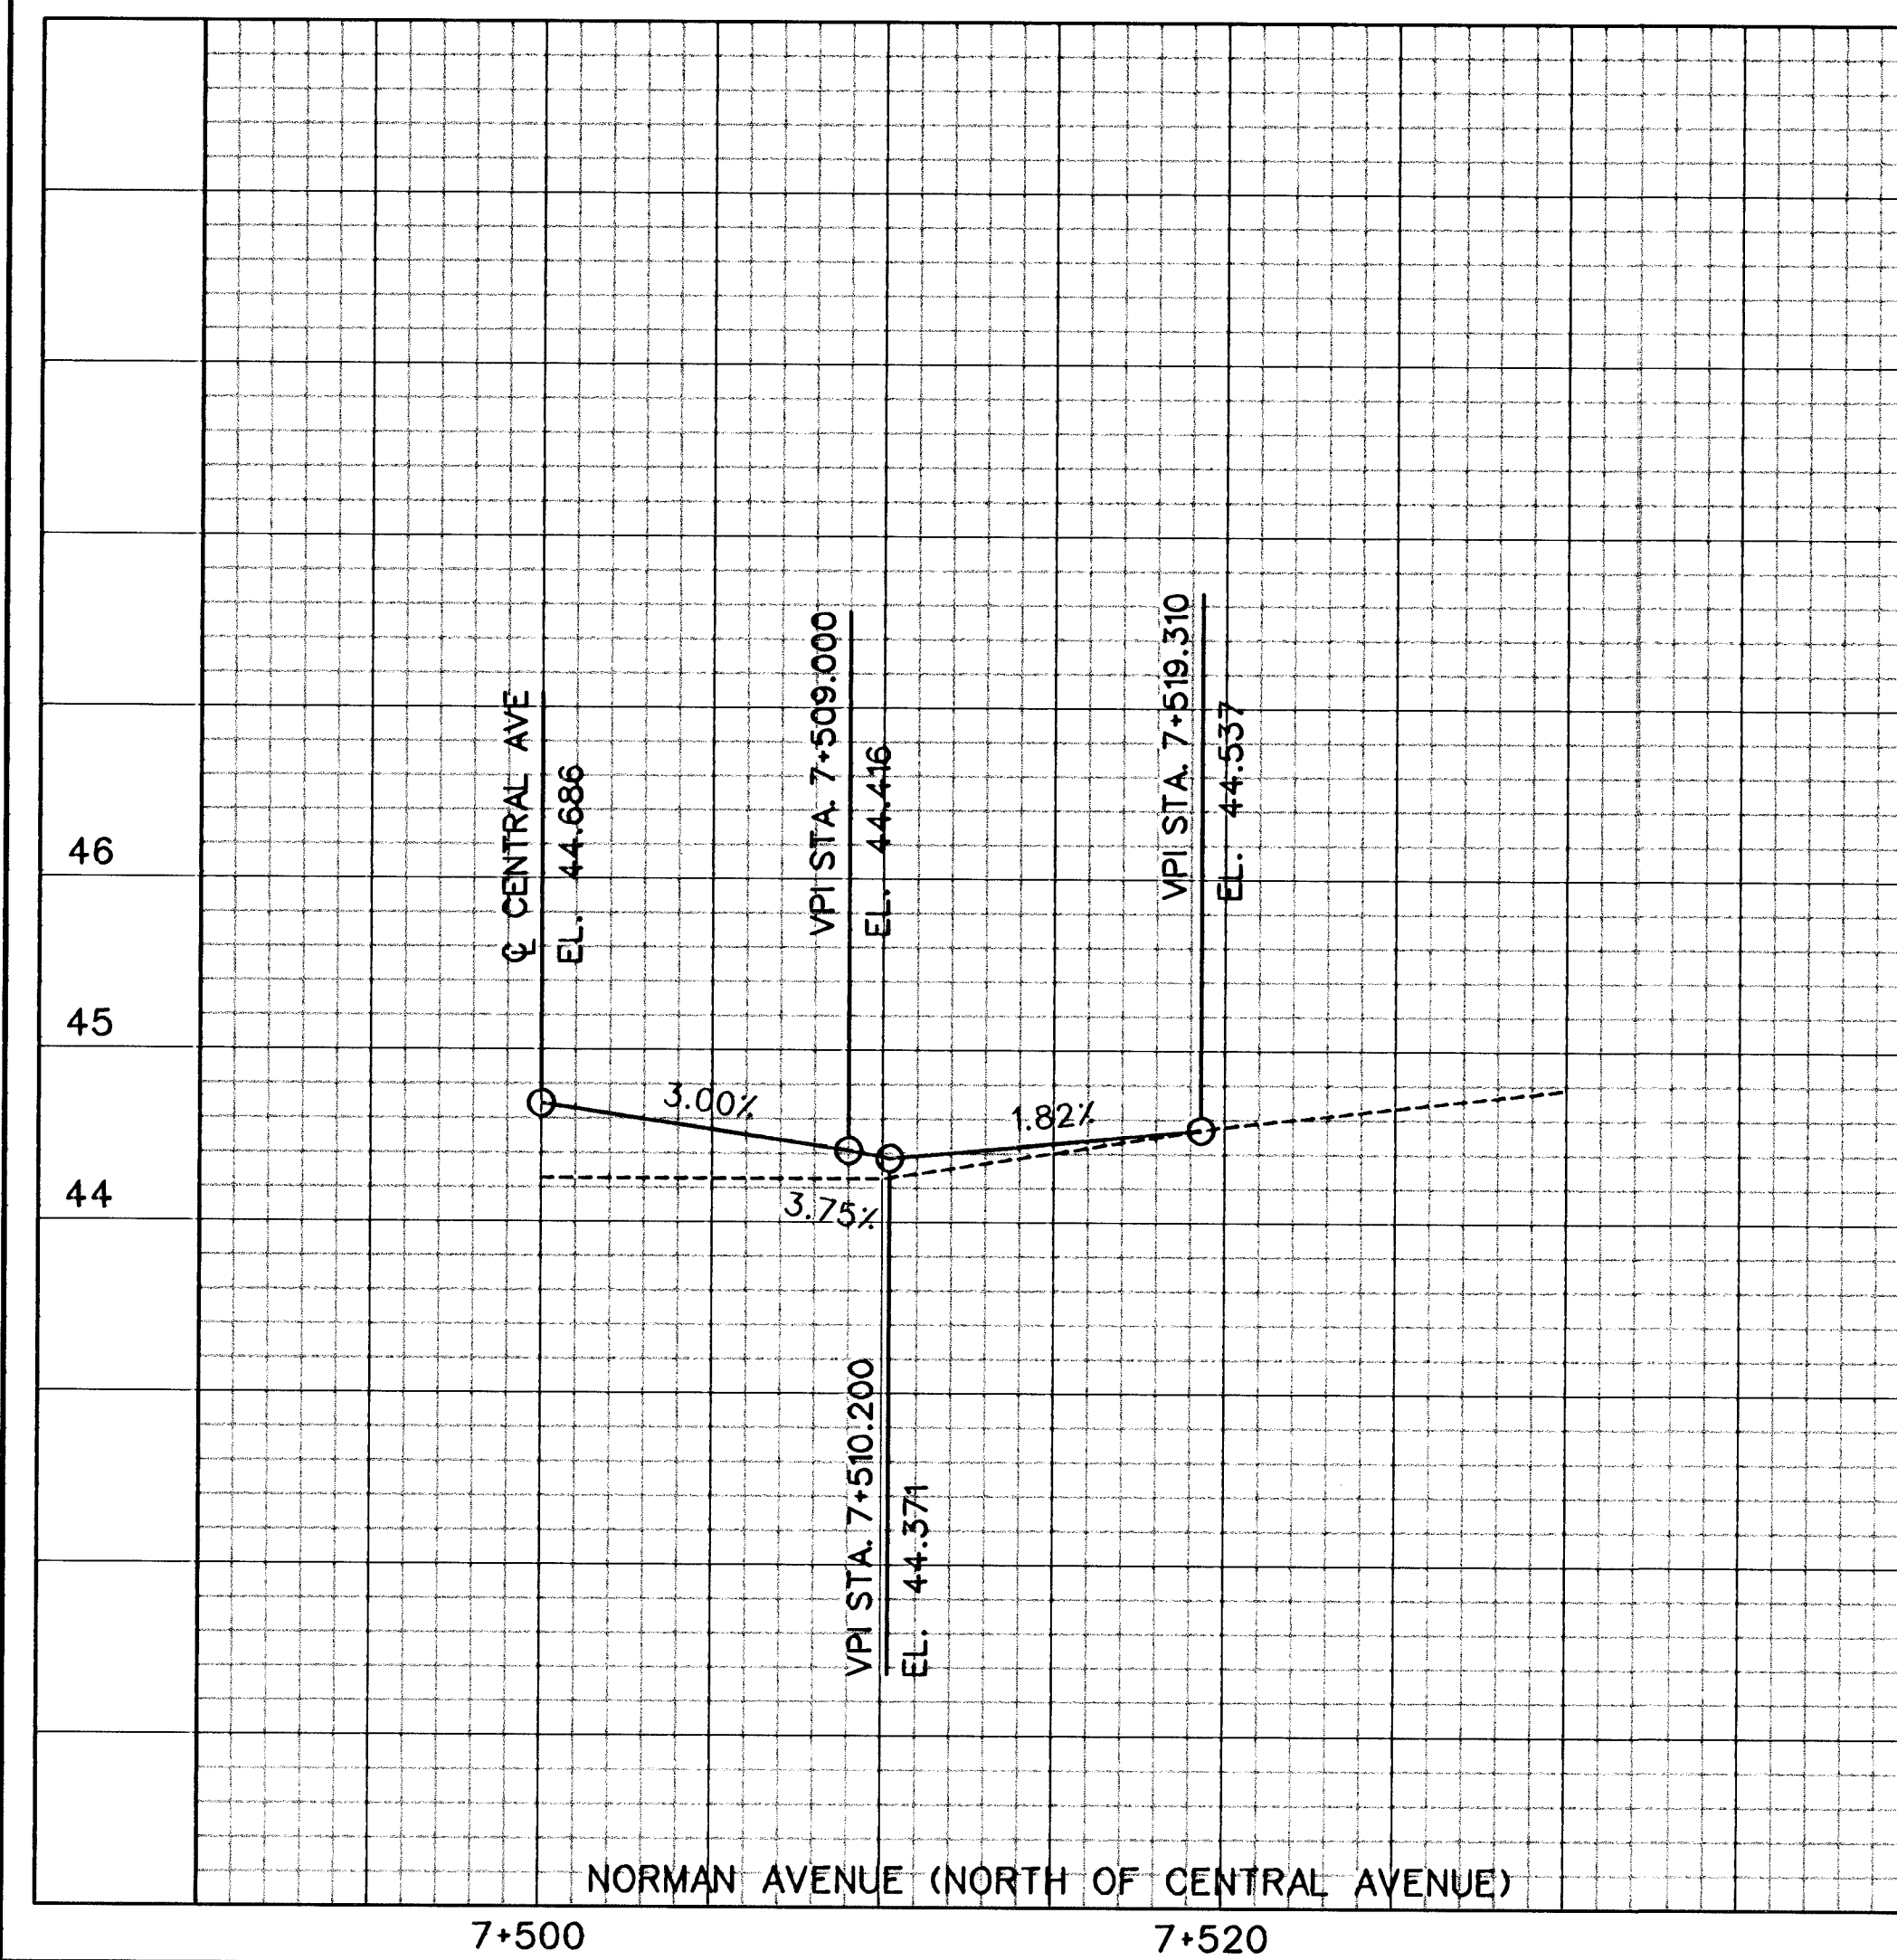
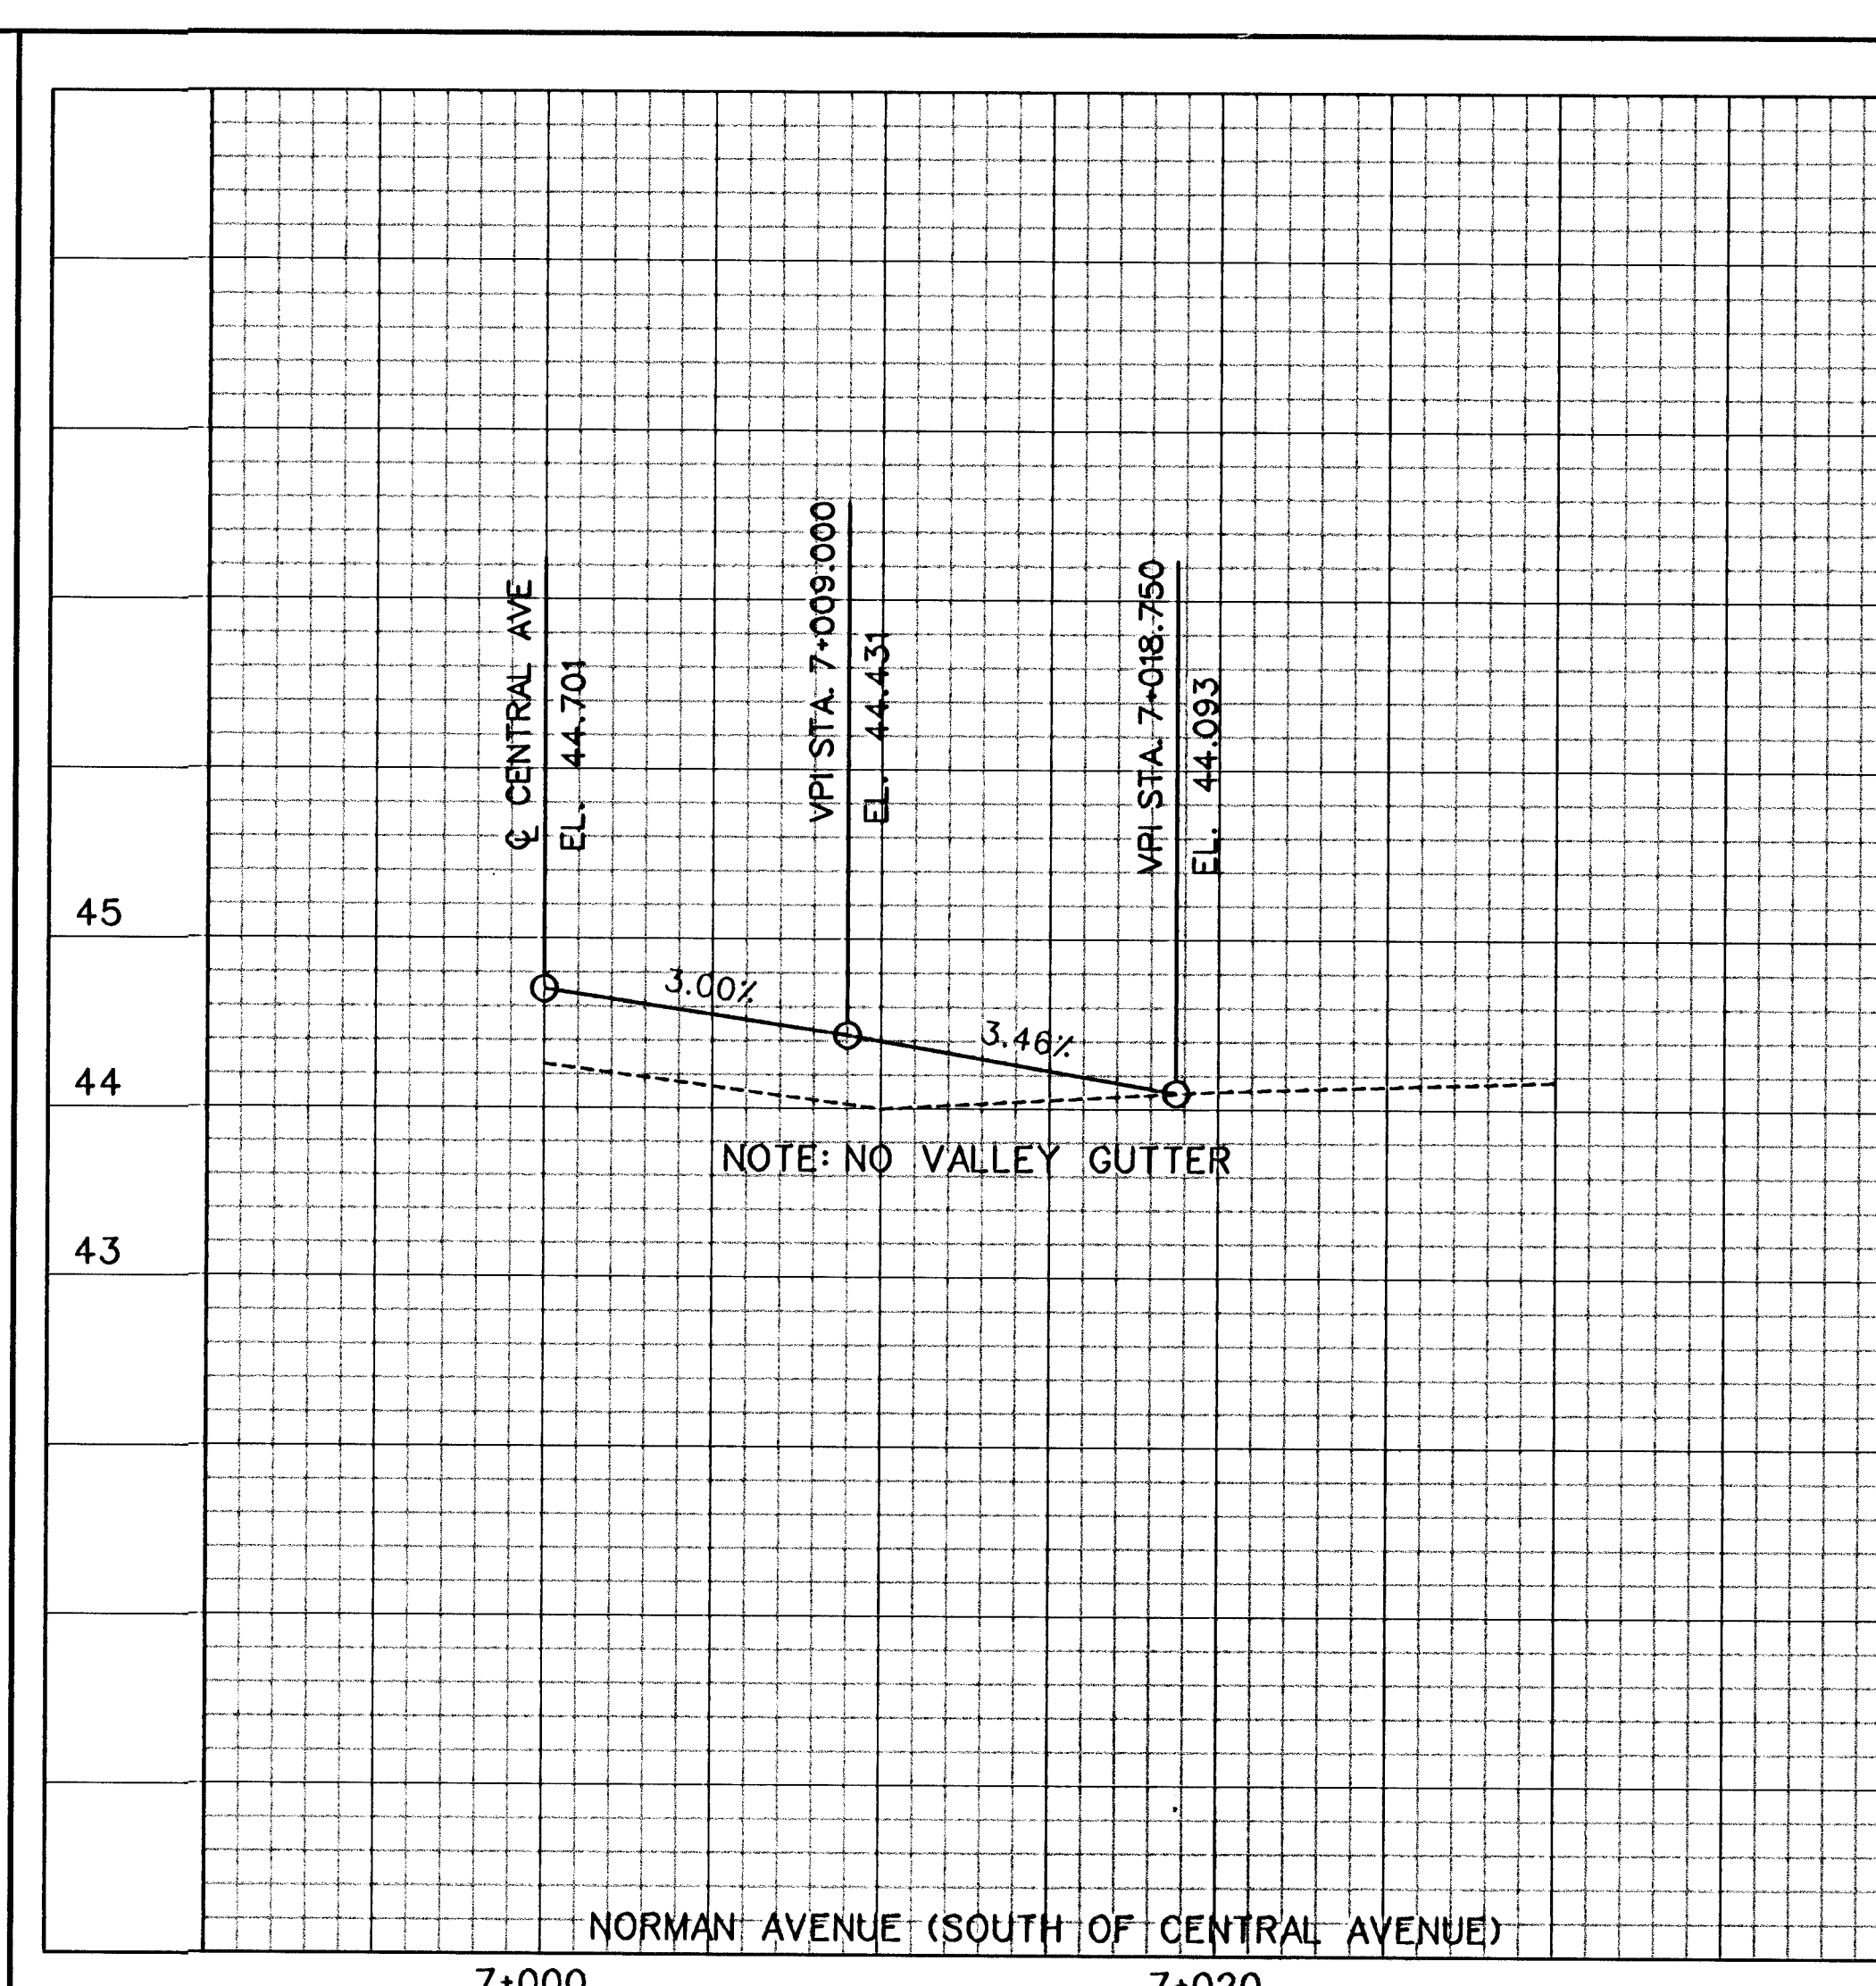
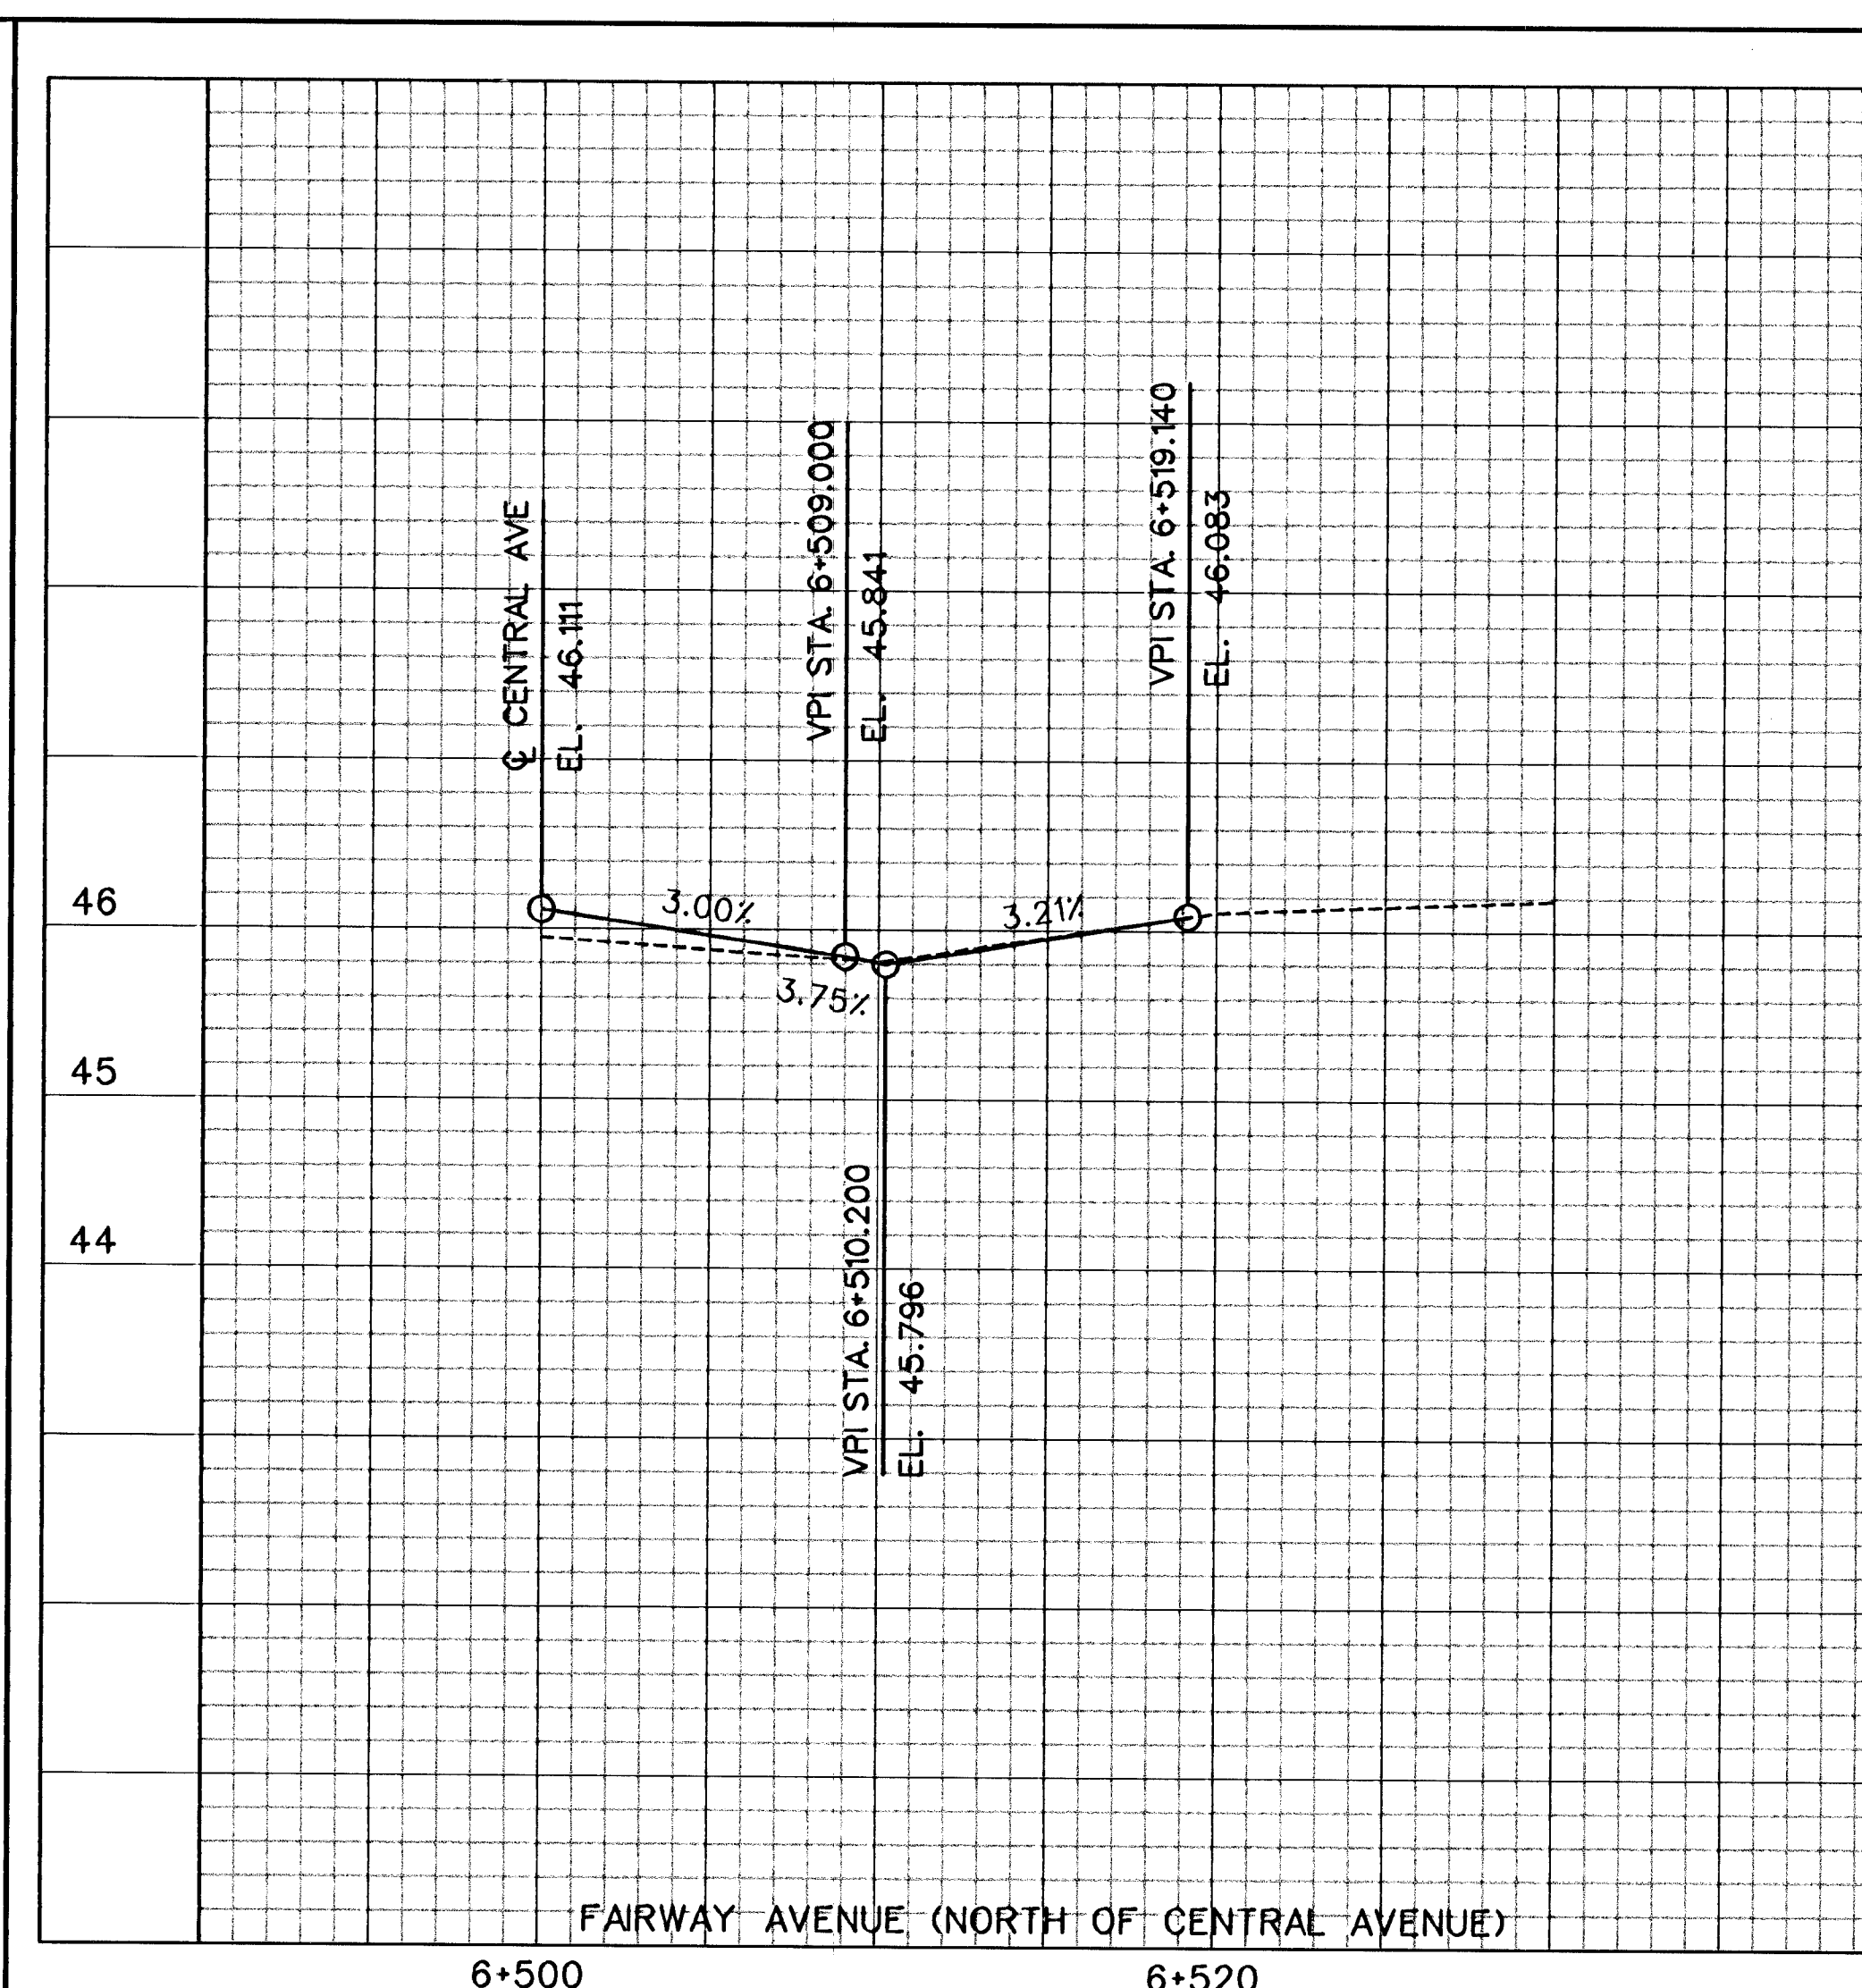


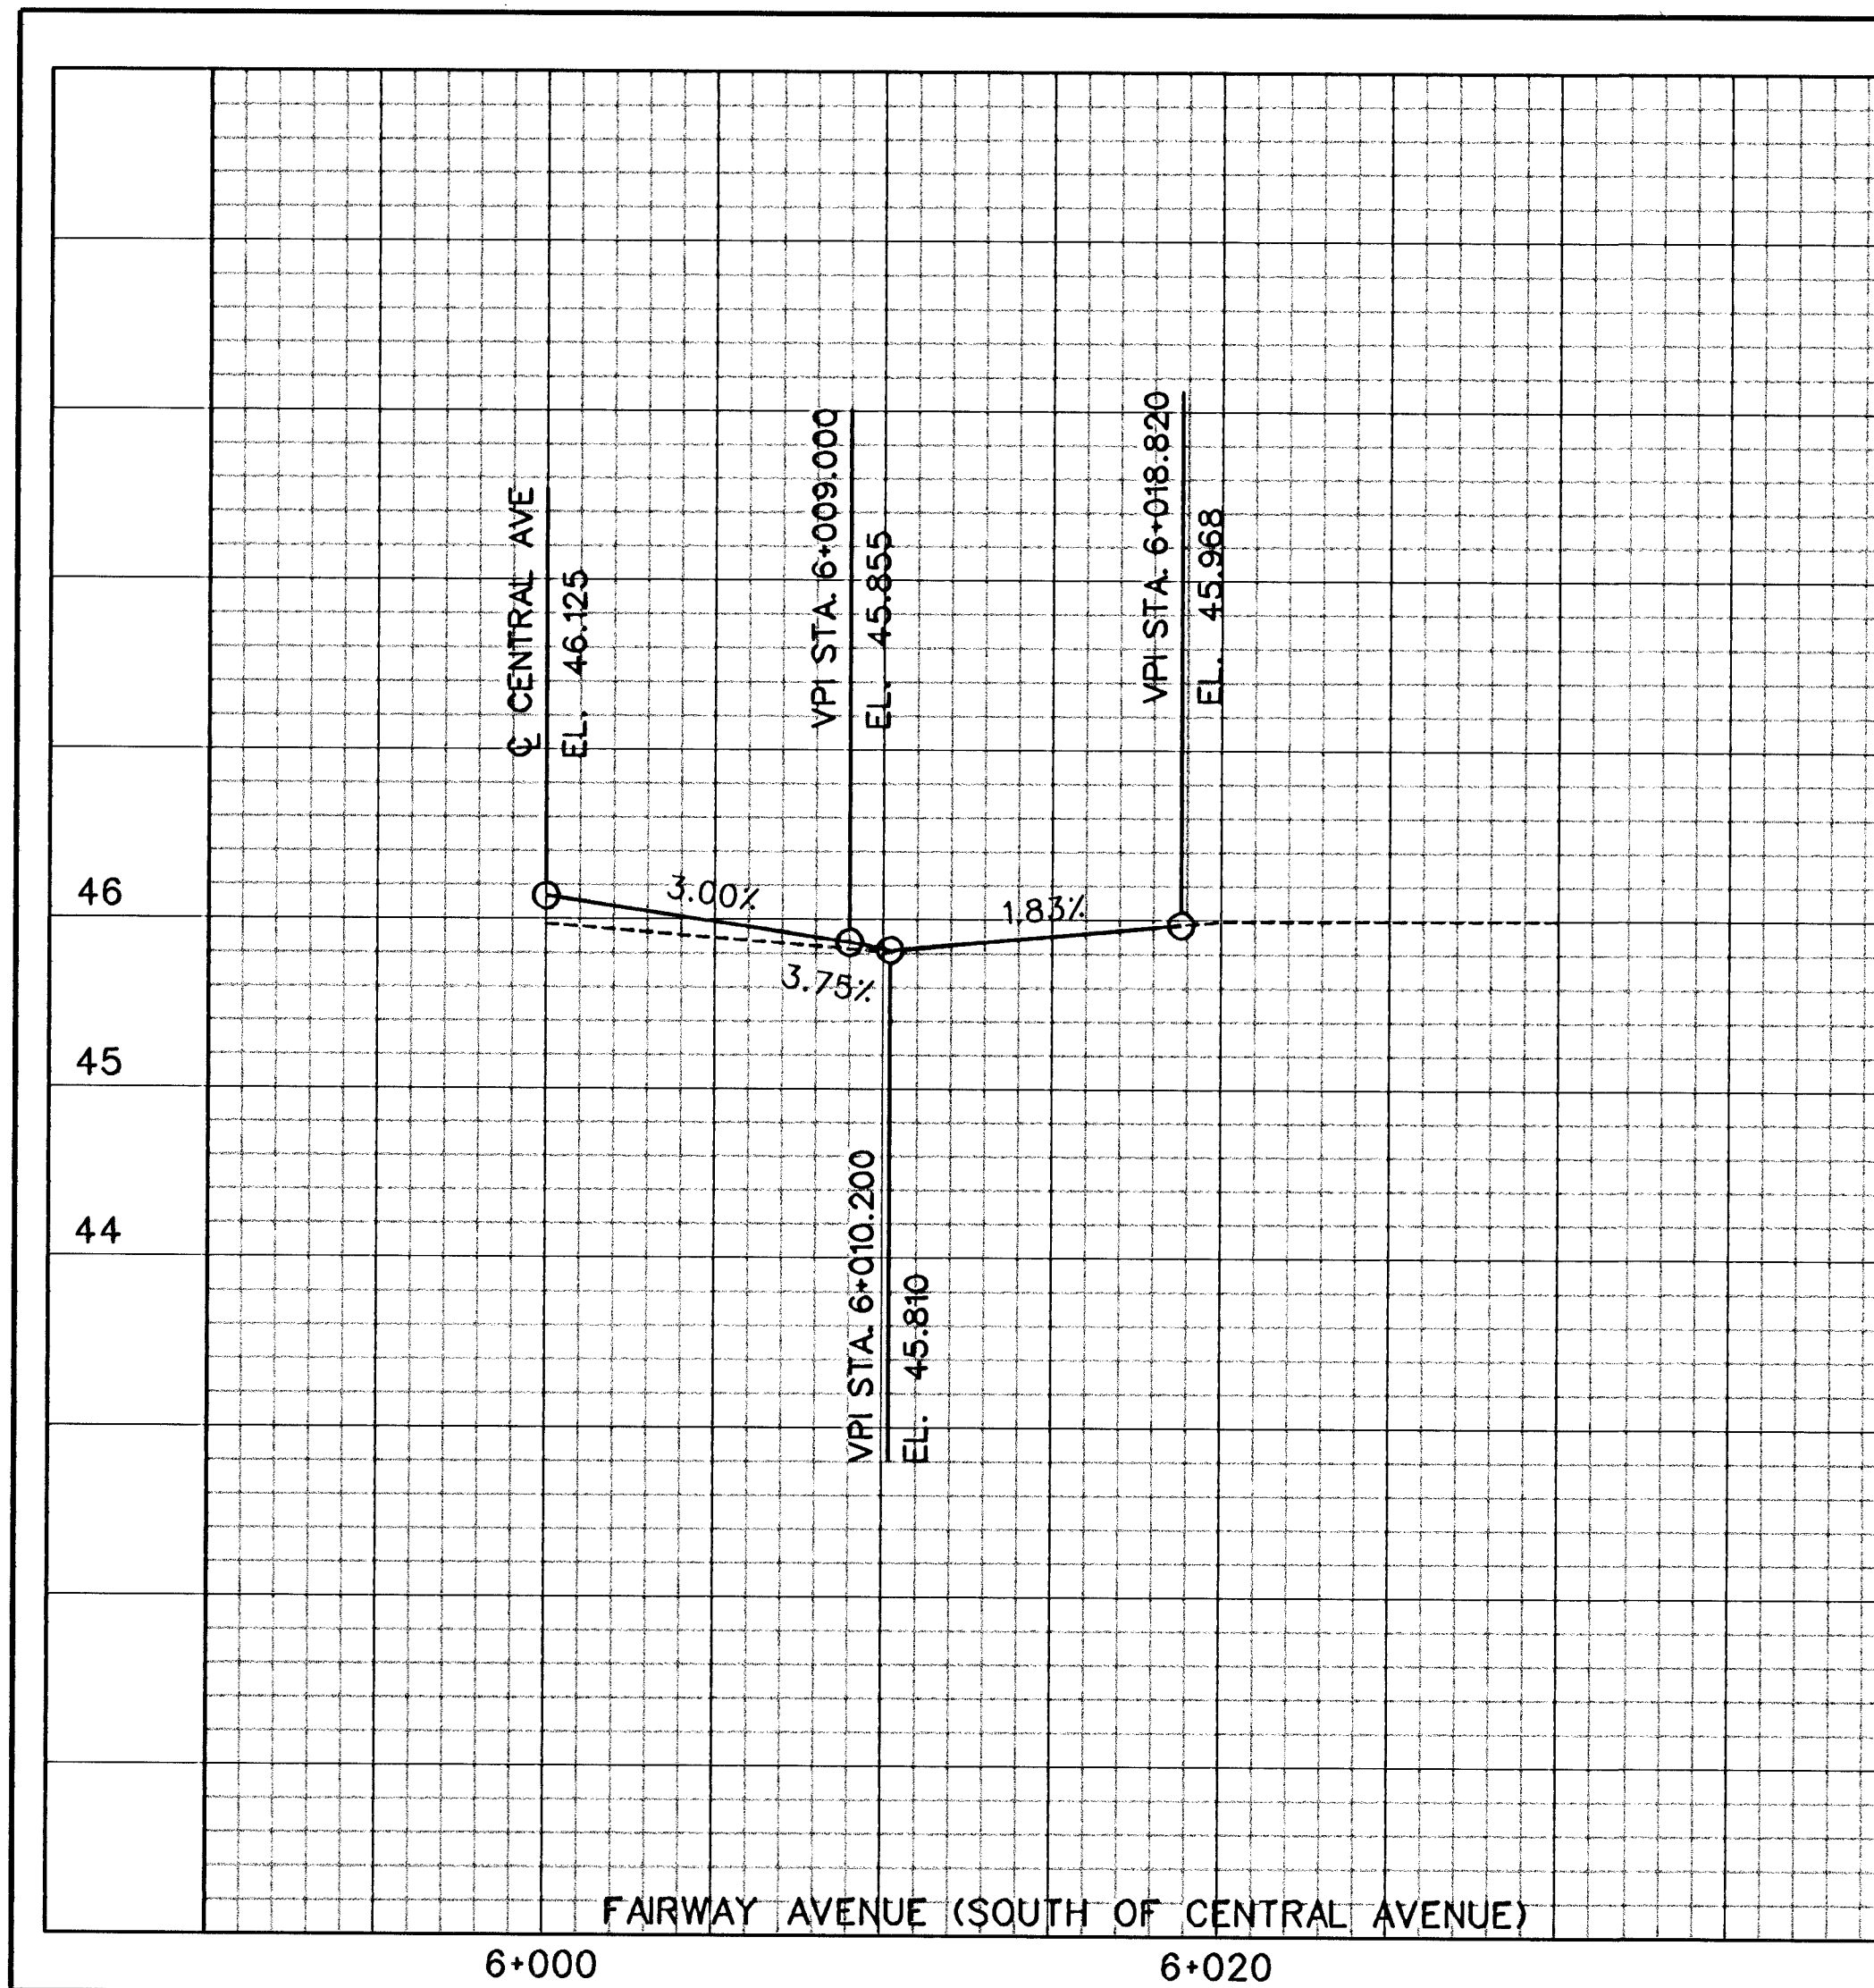

PROFILE
SIDE STREETS

TRANSYSTEMS
245 North Waco, Suite 400
Wichita, Kansas 67202

DESIGNED: B.A.L.
CHECKED: J.R.L.
SCALE: 1:200
DATE: 3/1/02
SHEET NO: 18