
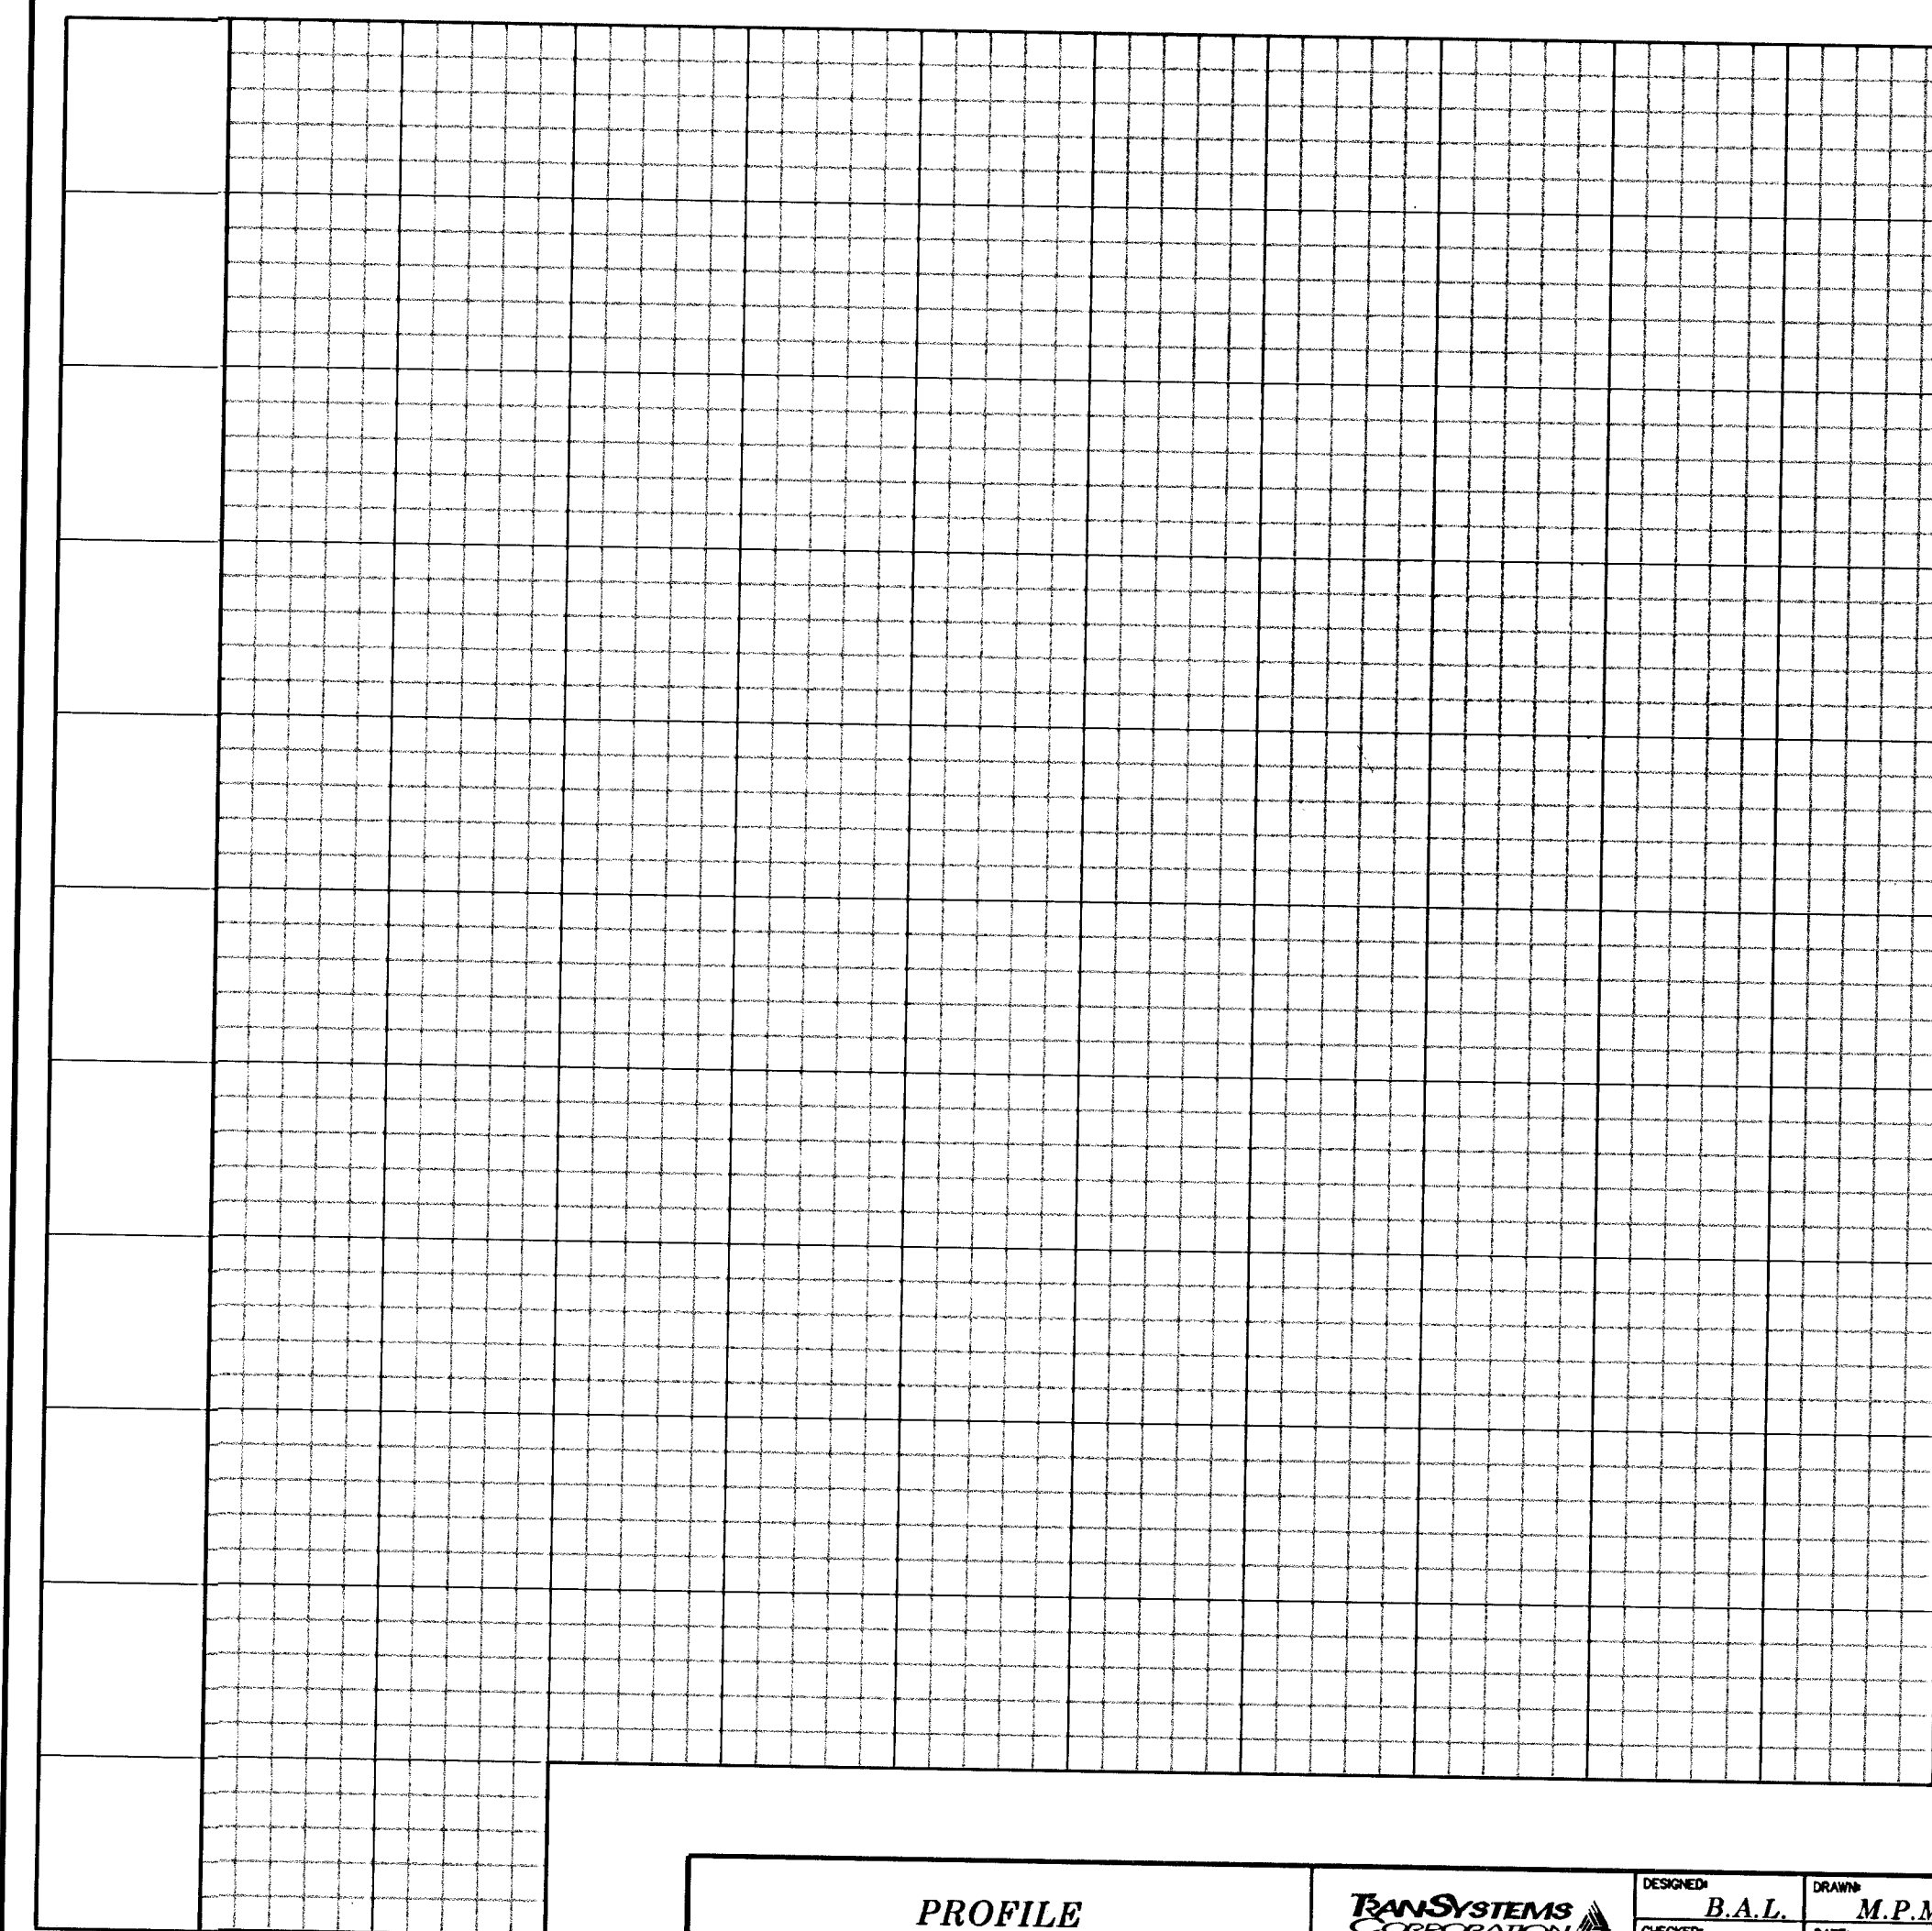
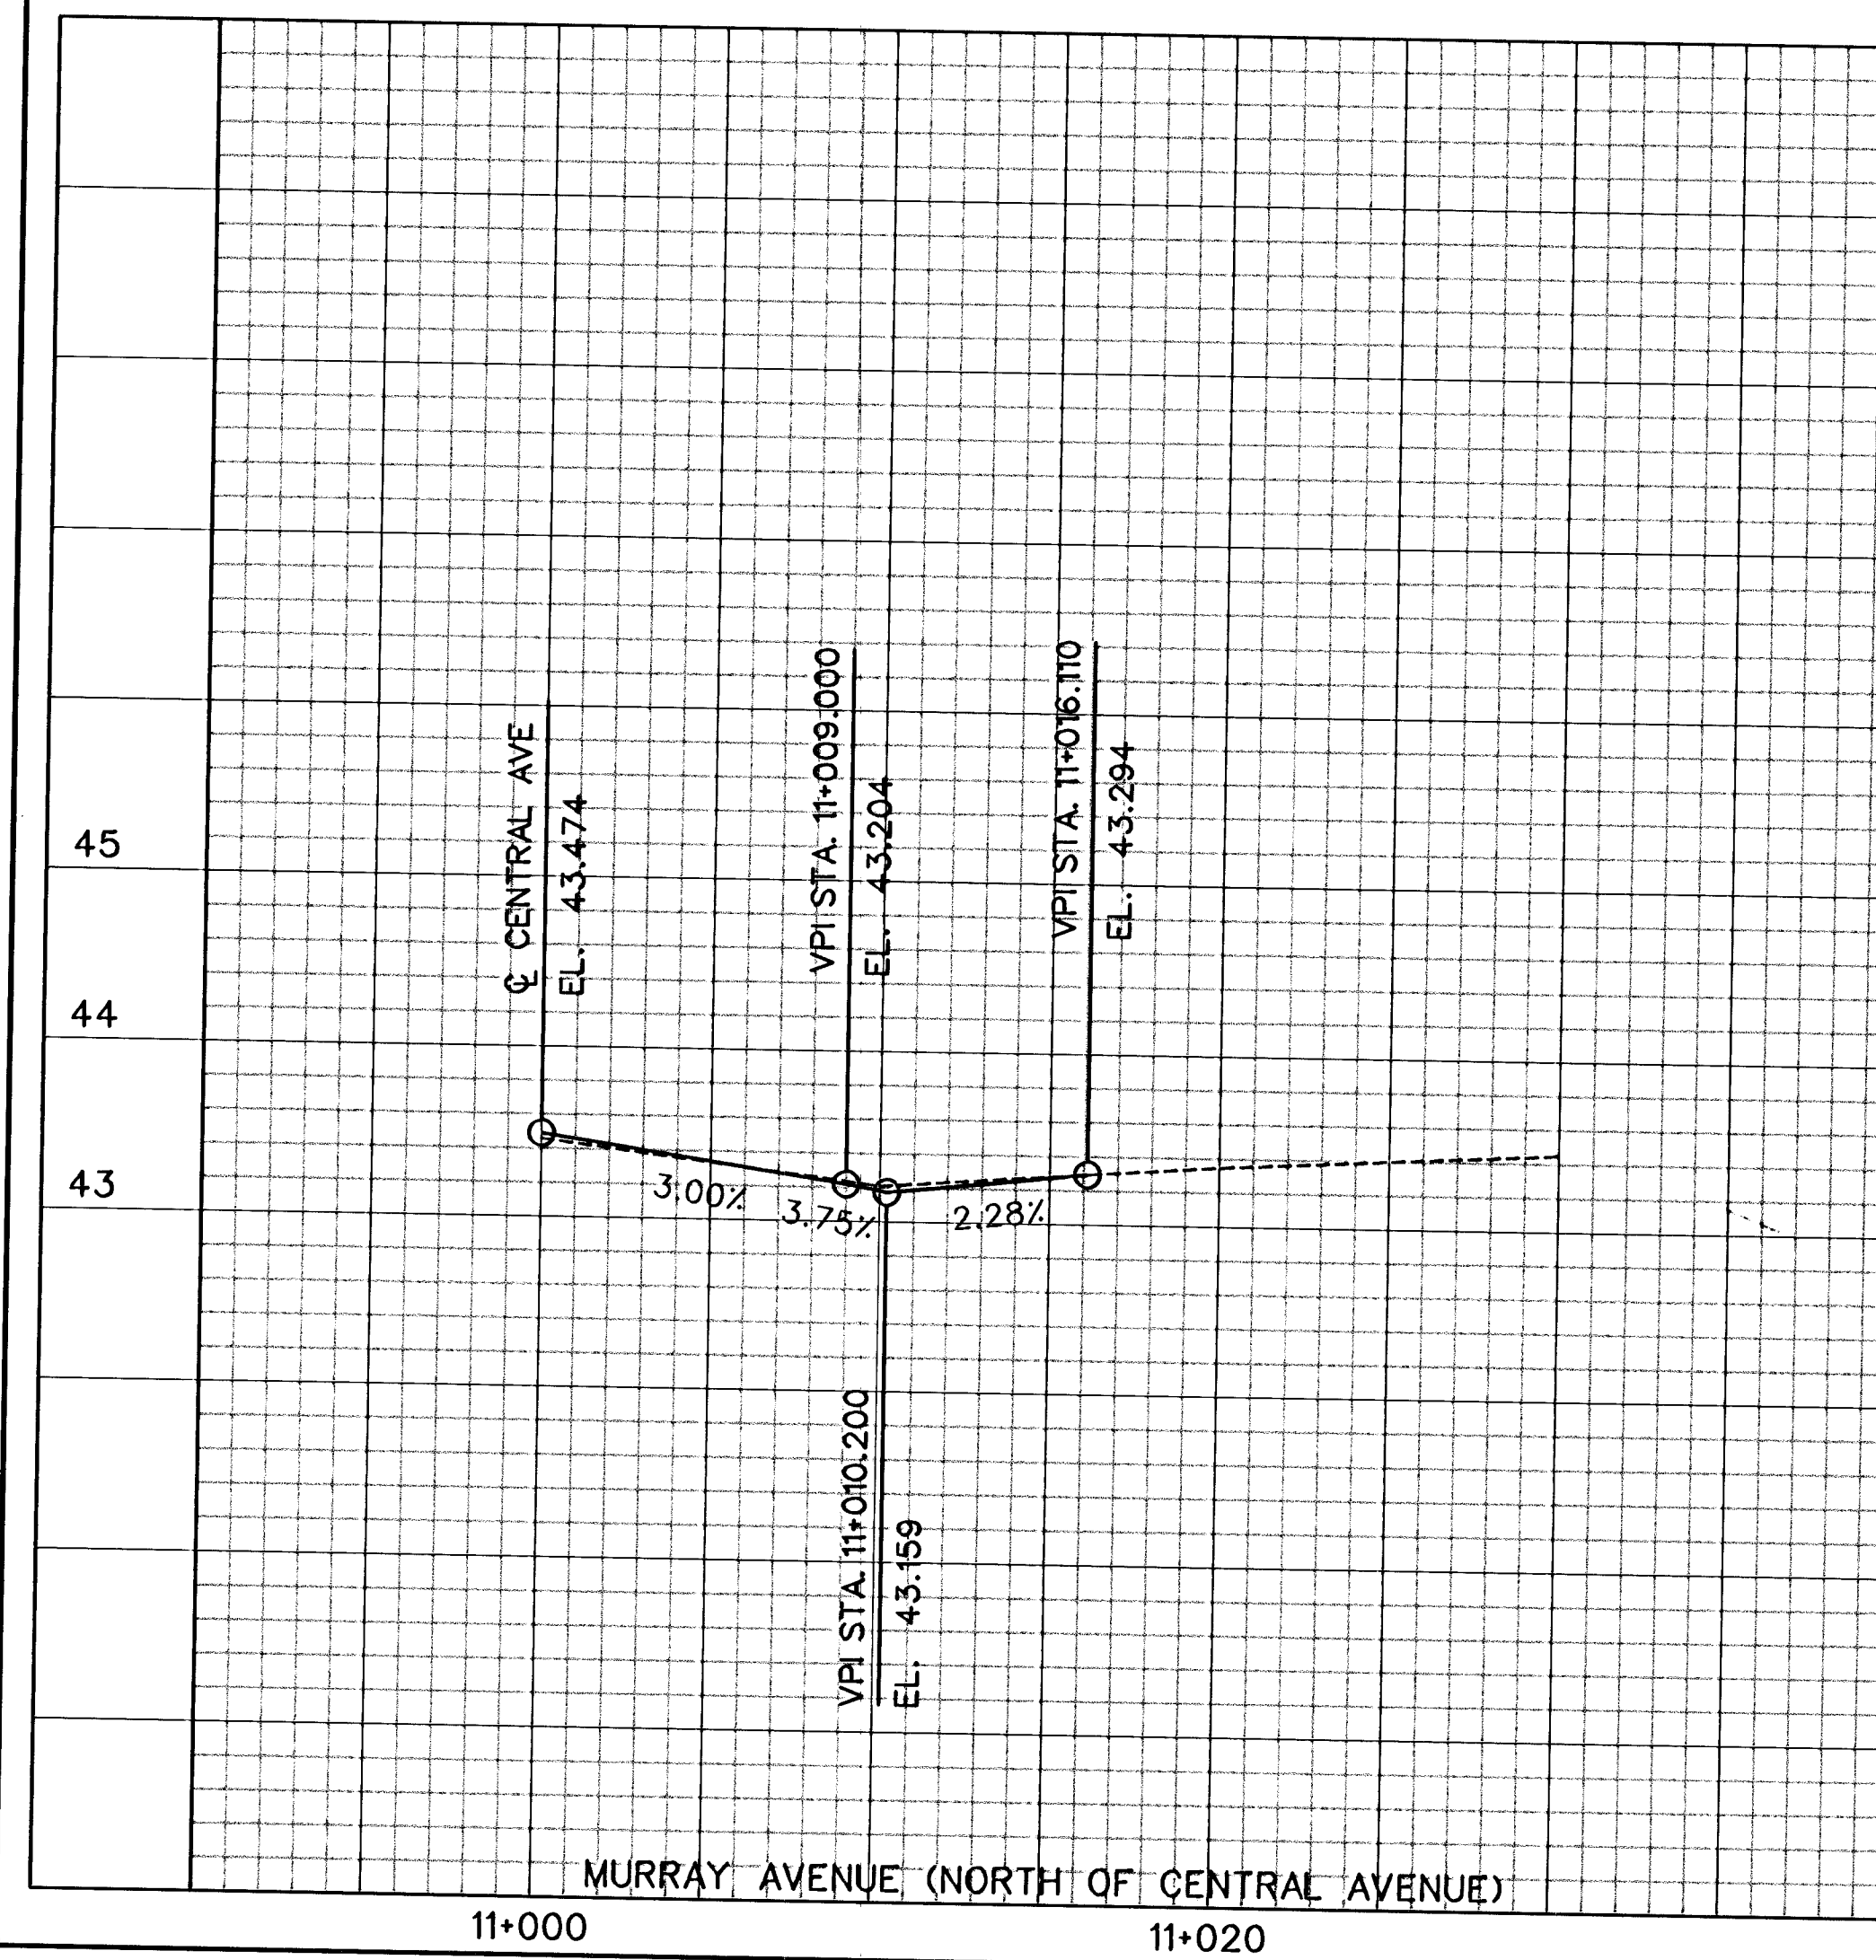
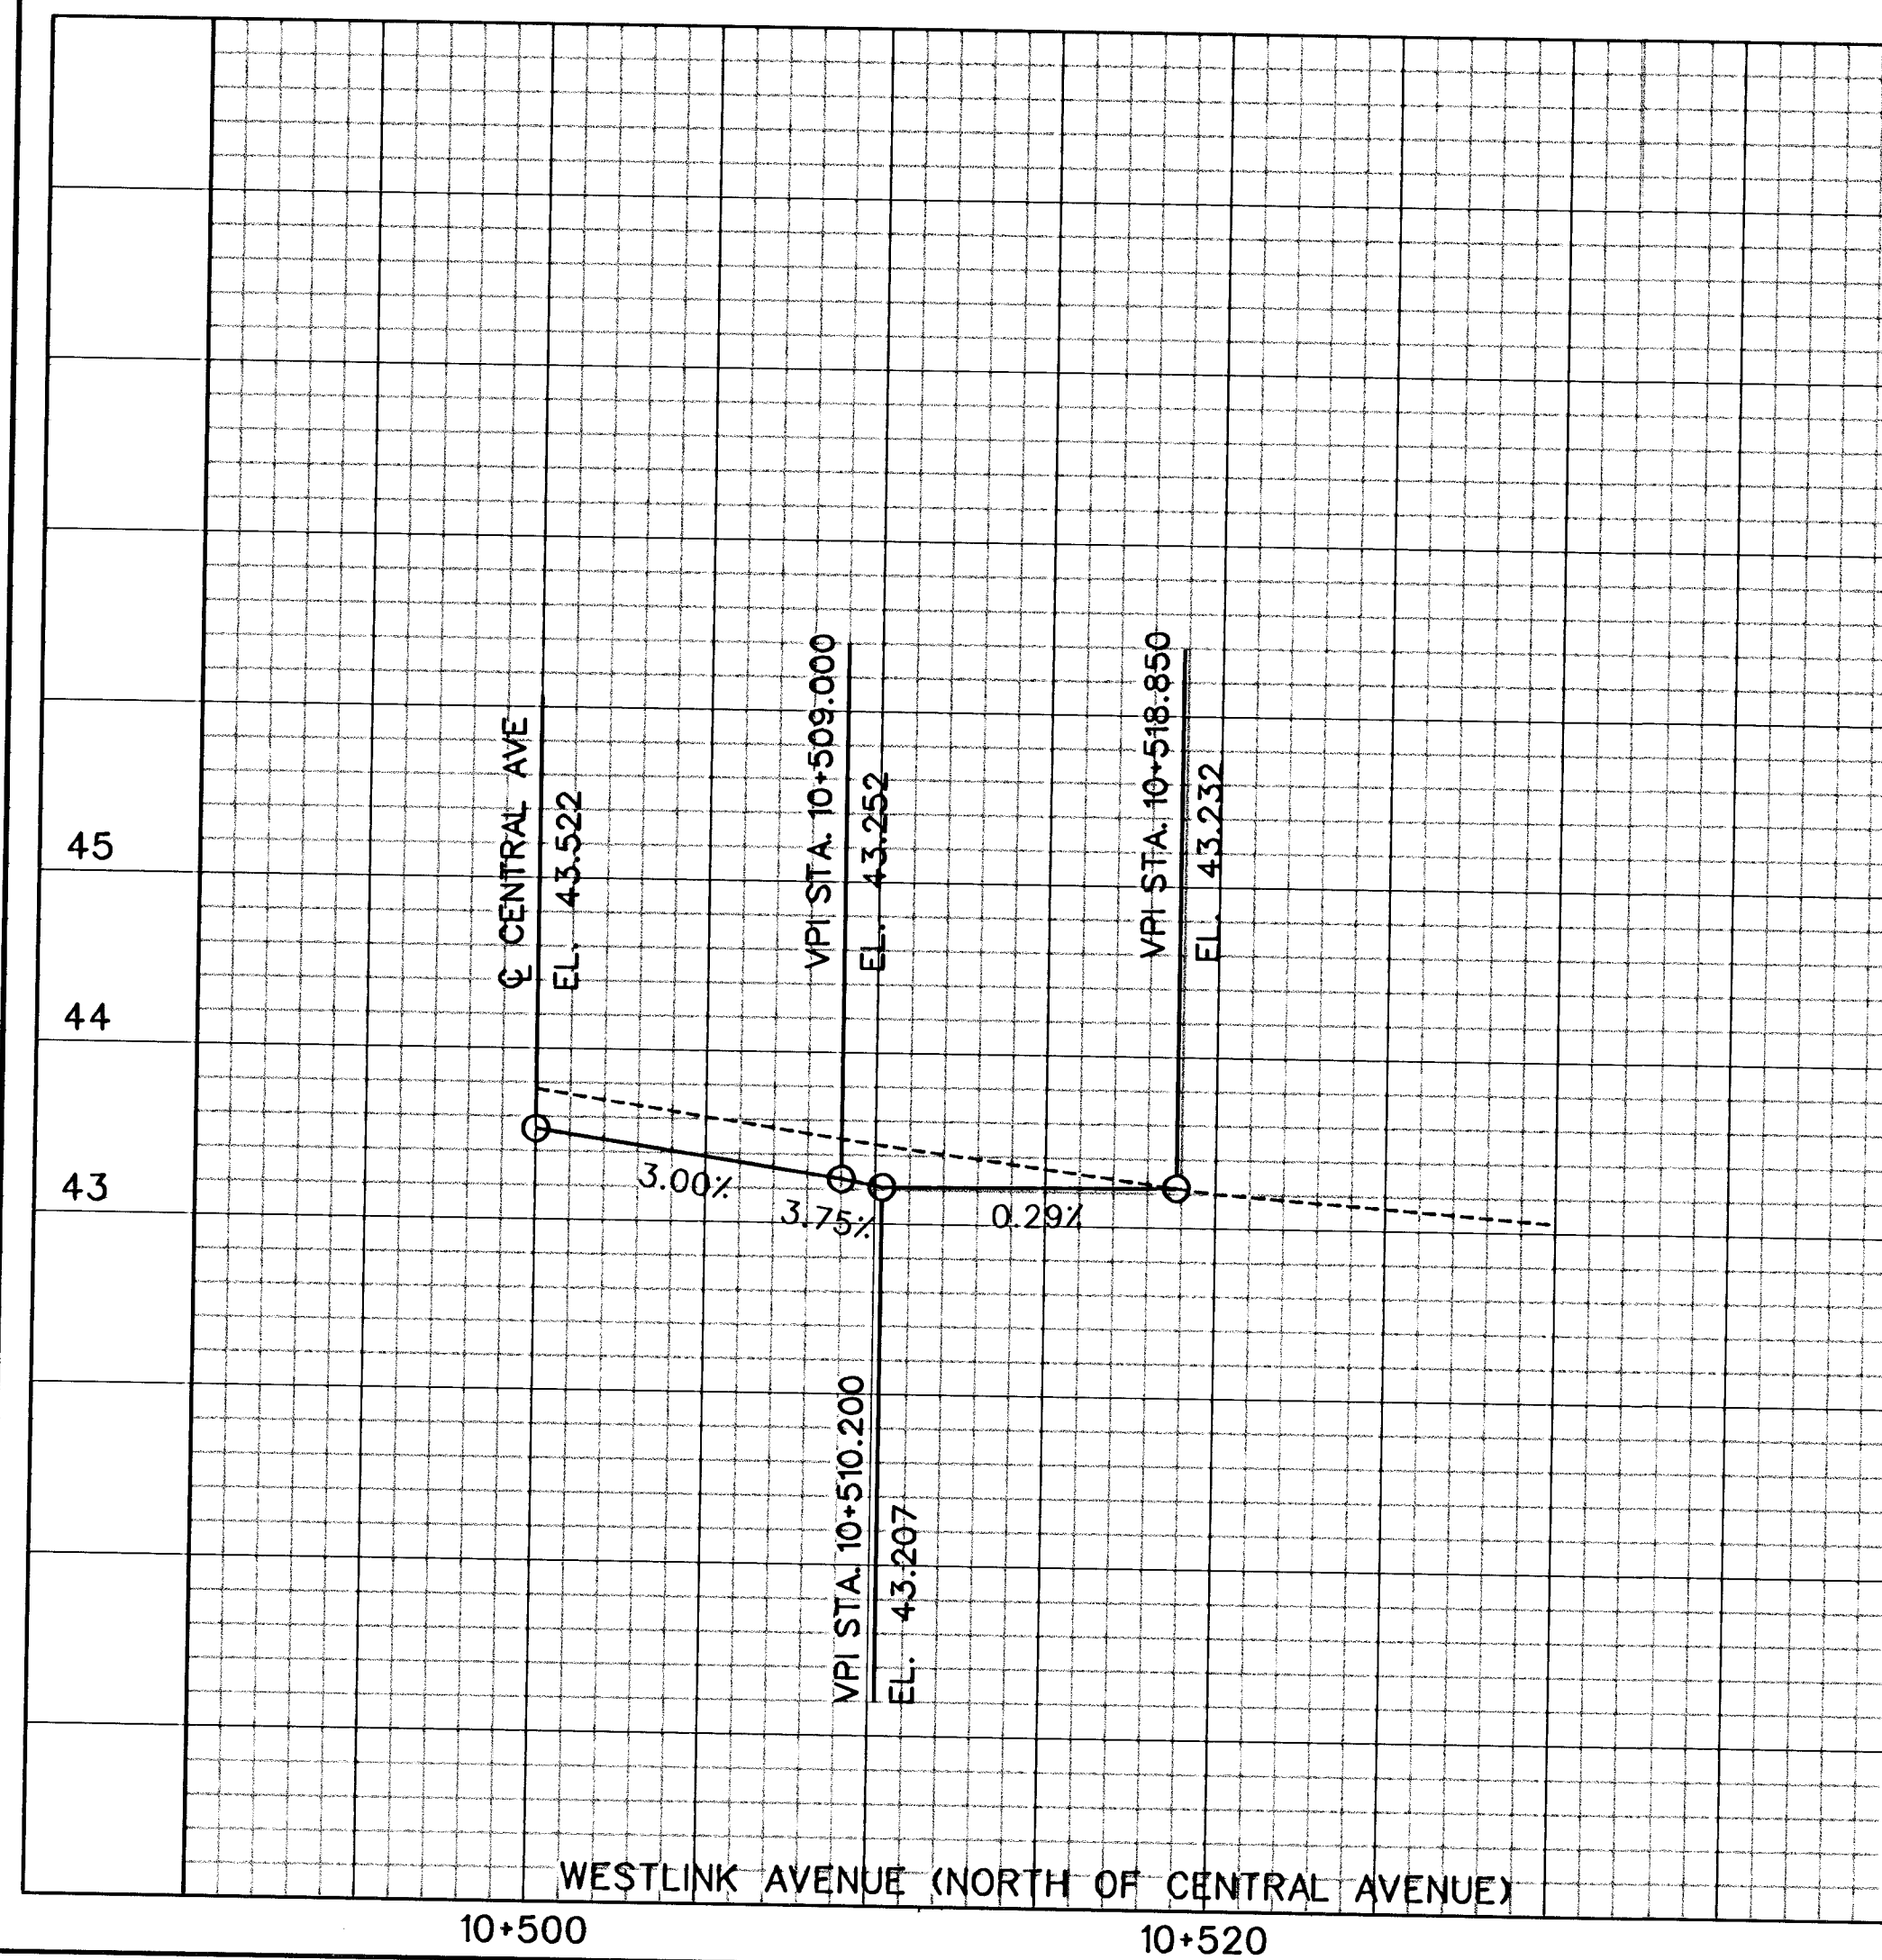
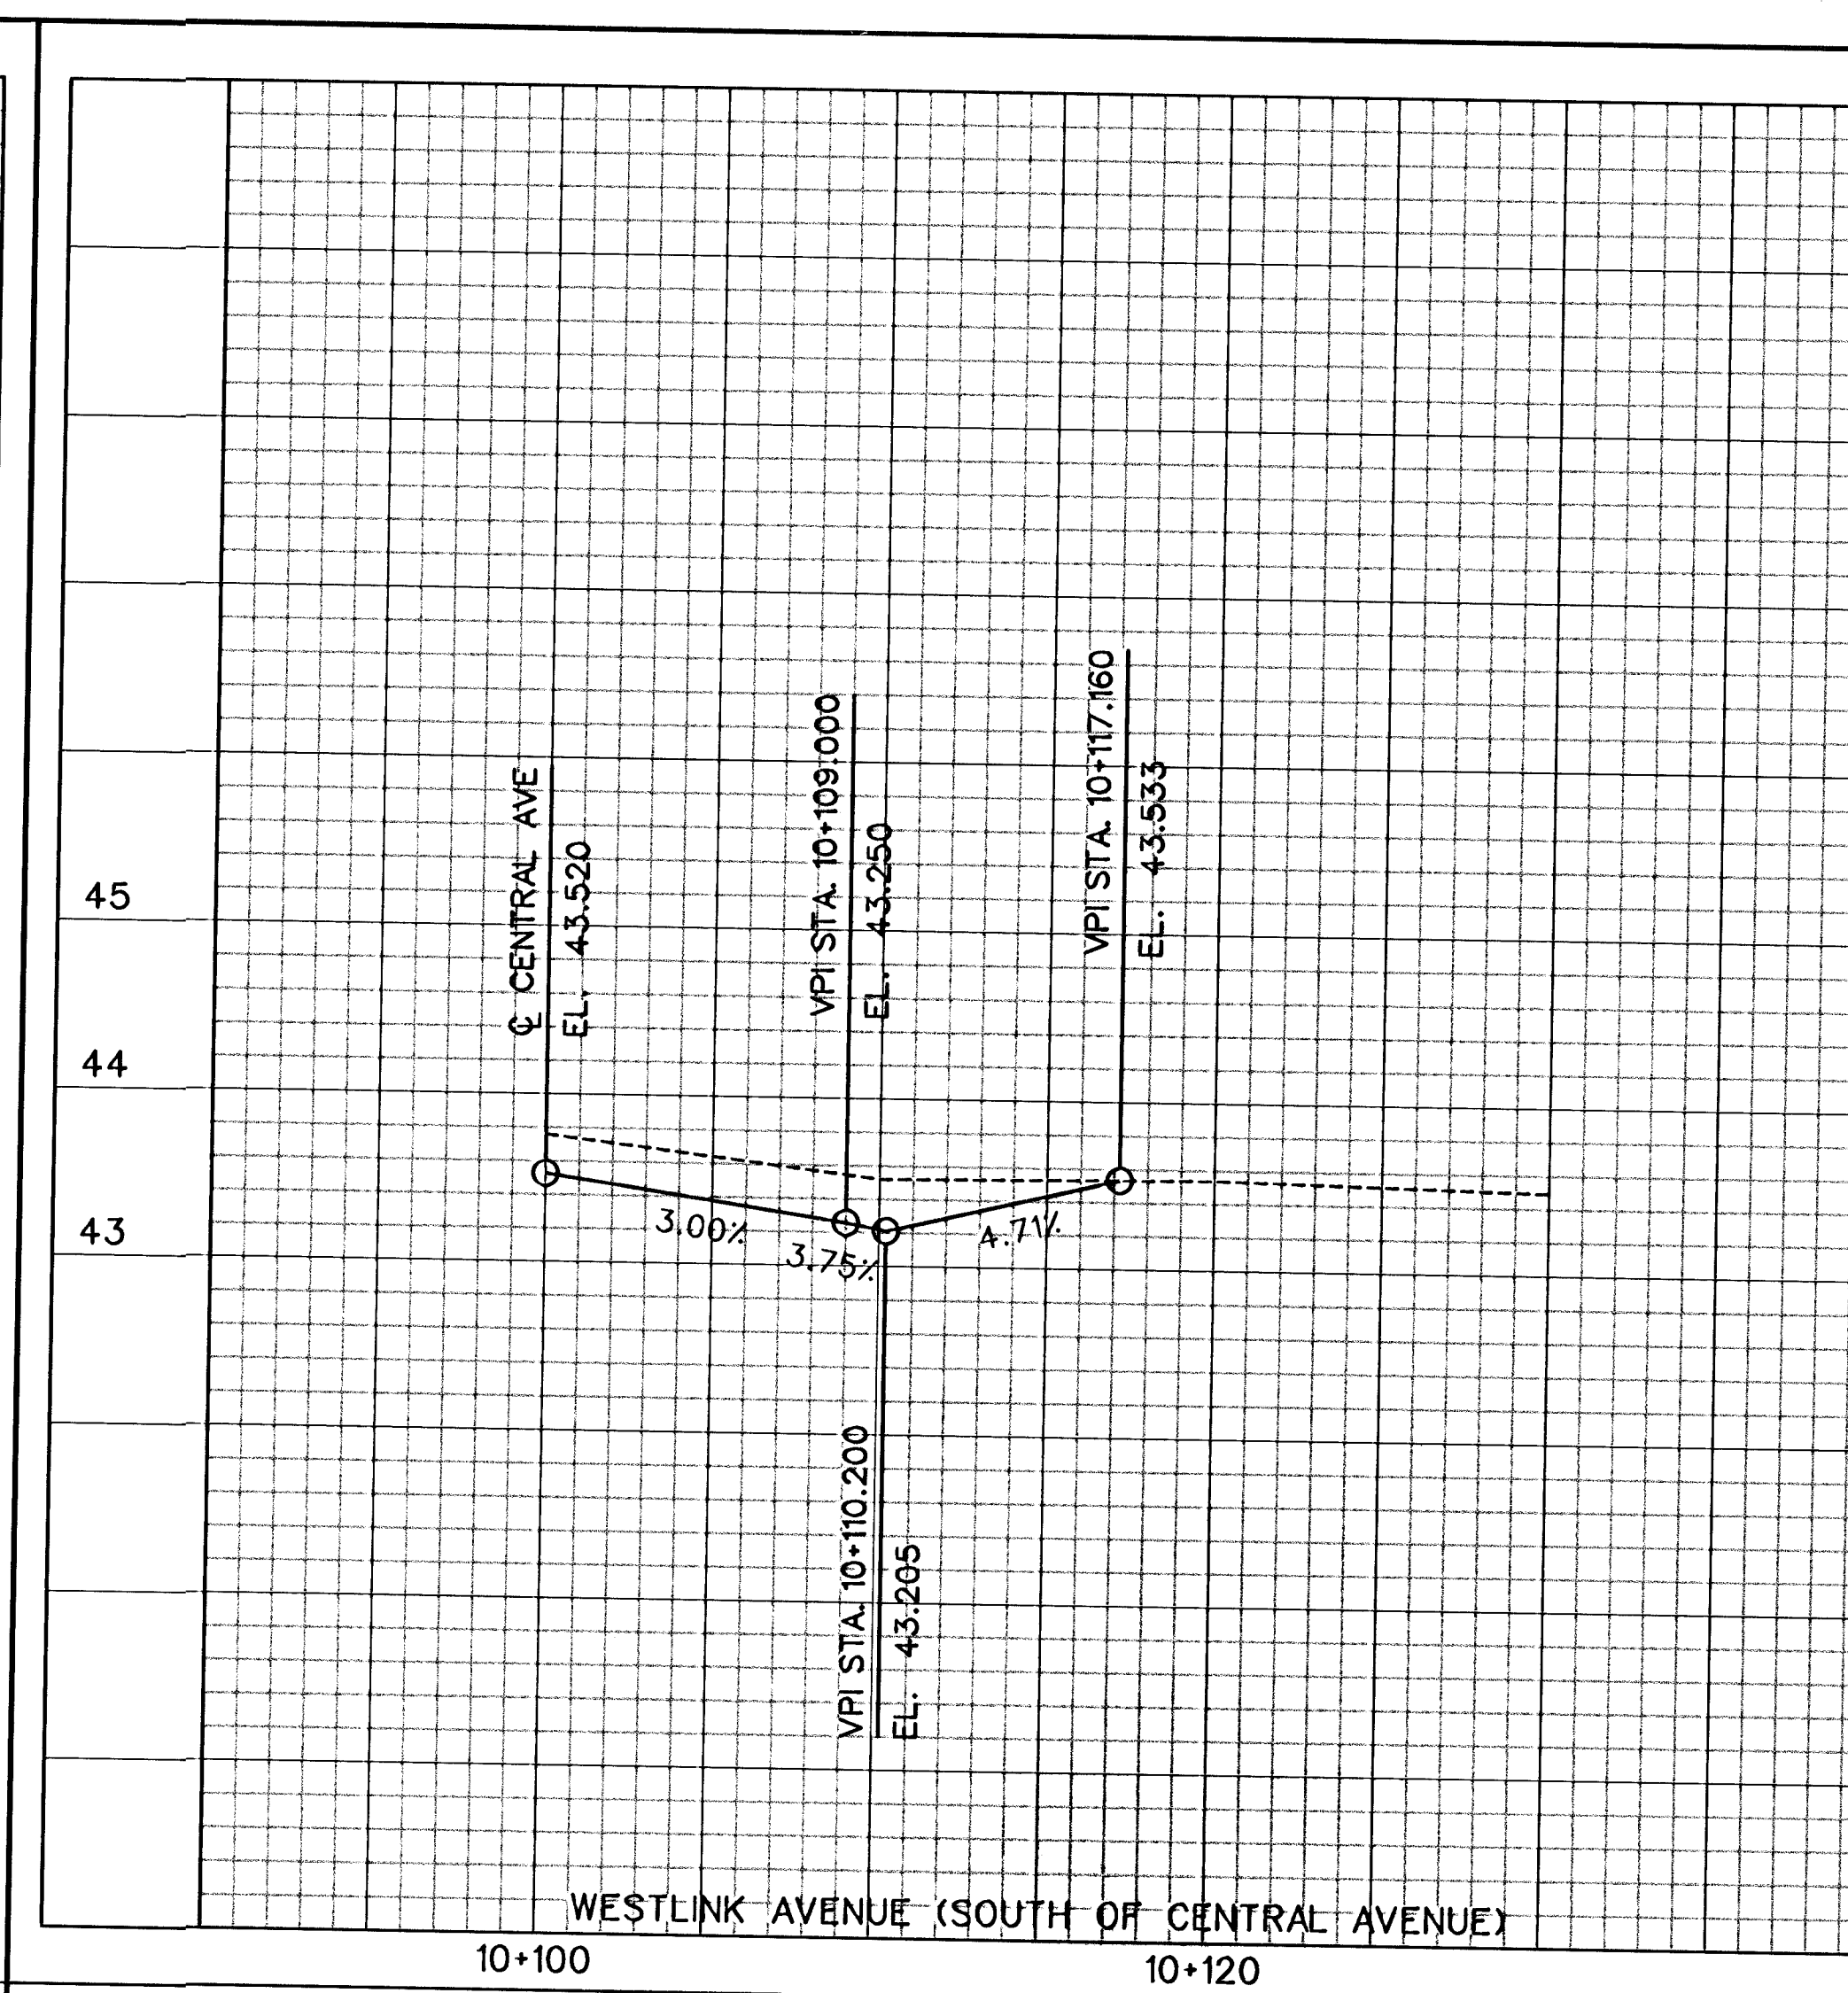
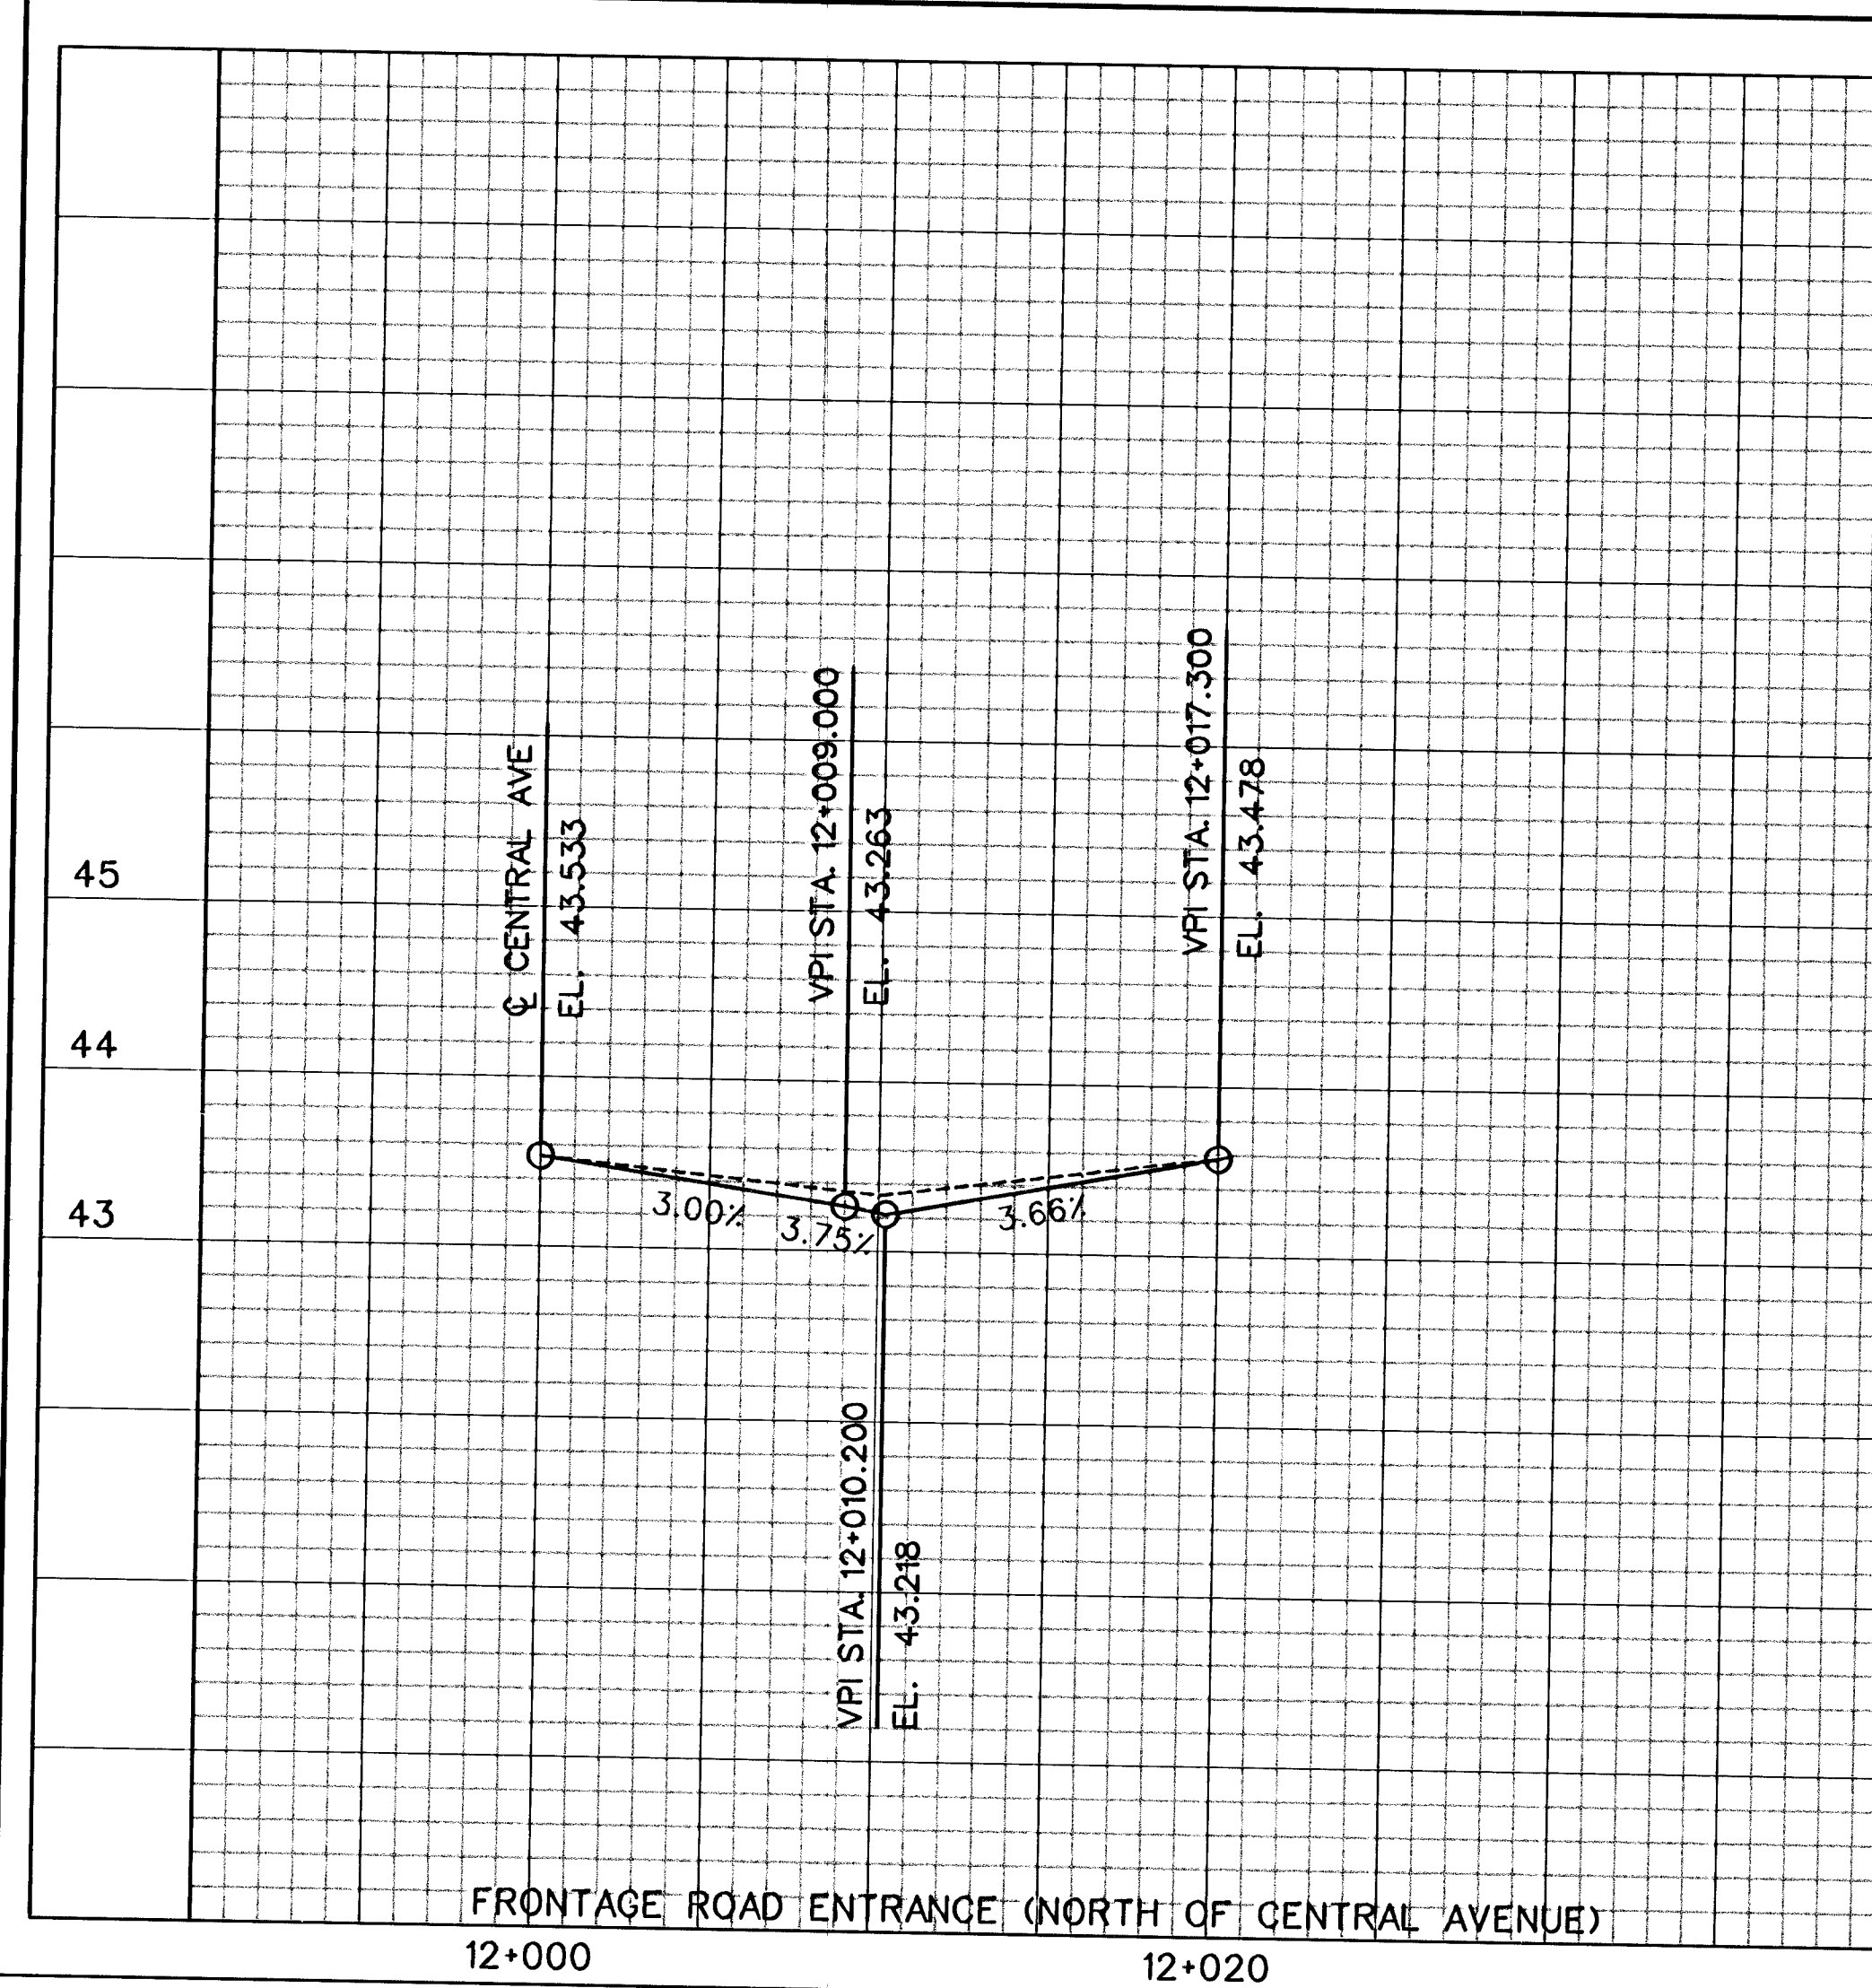


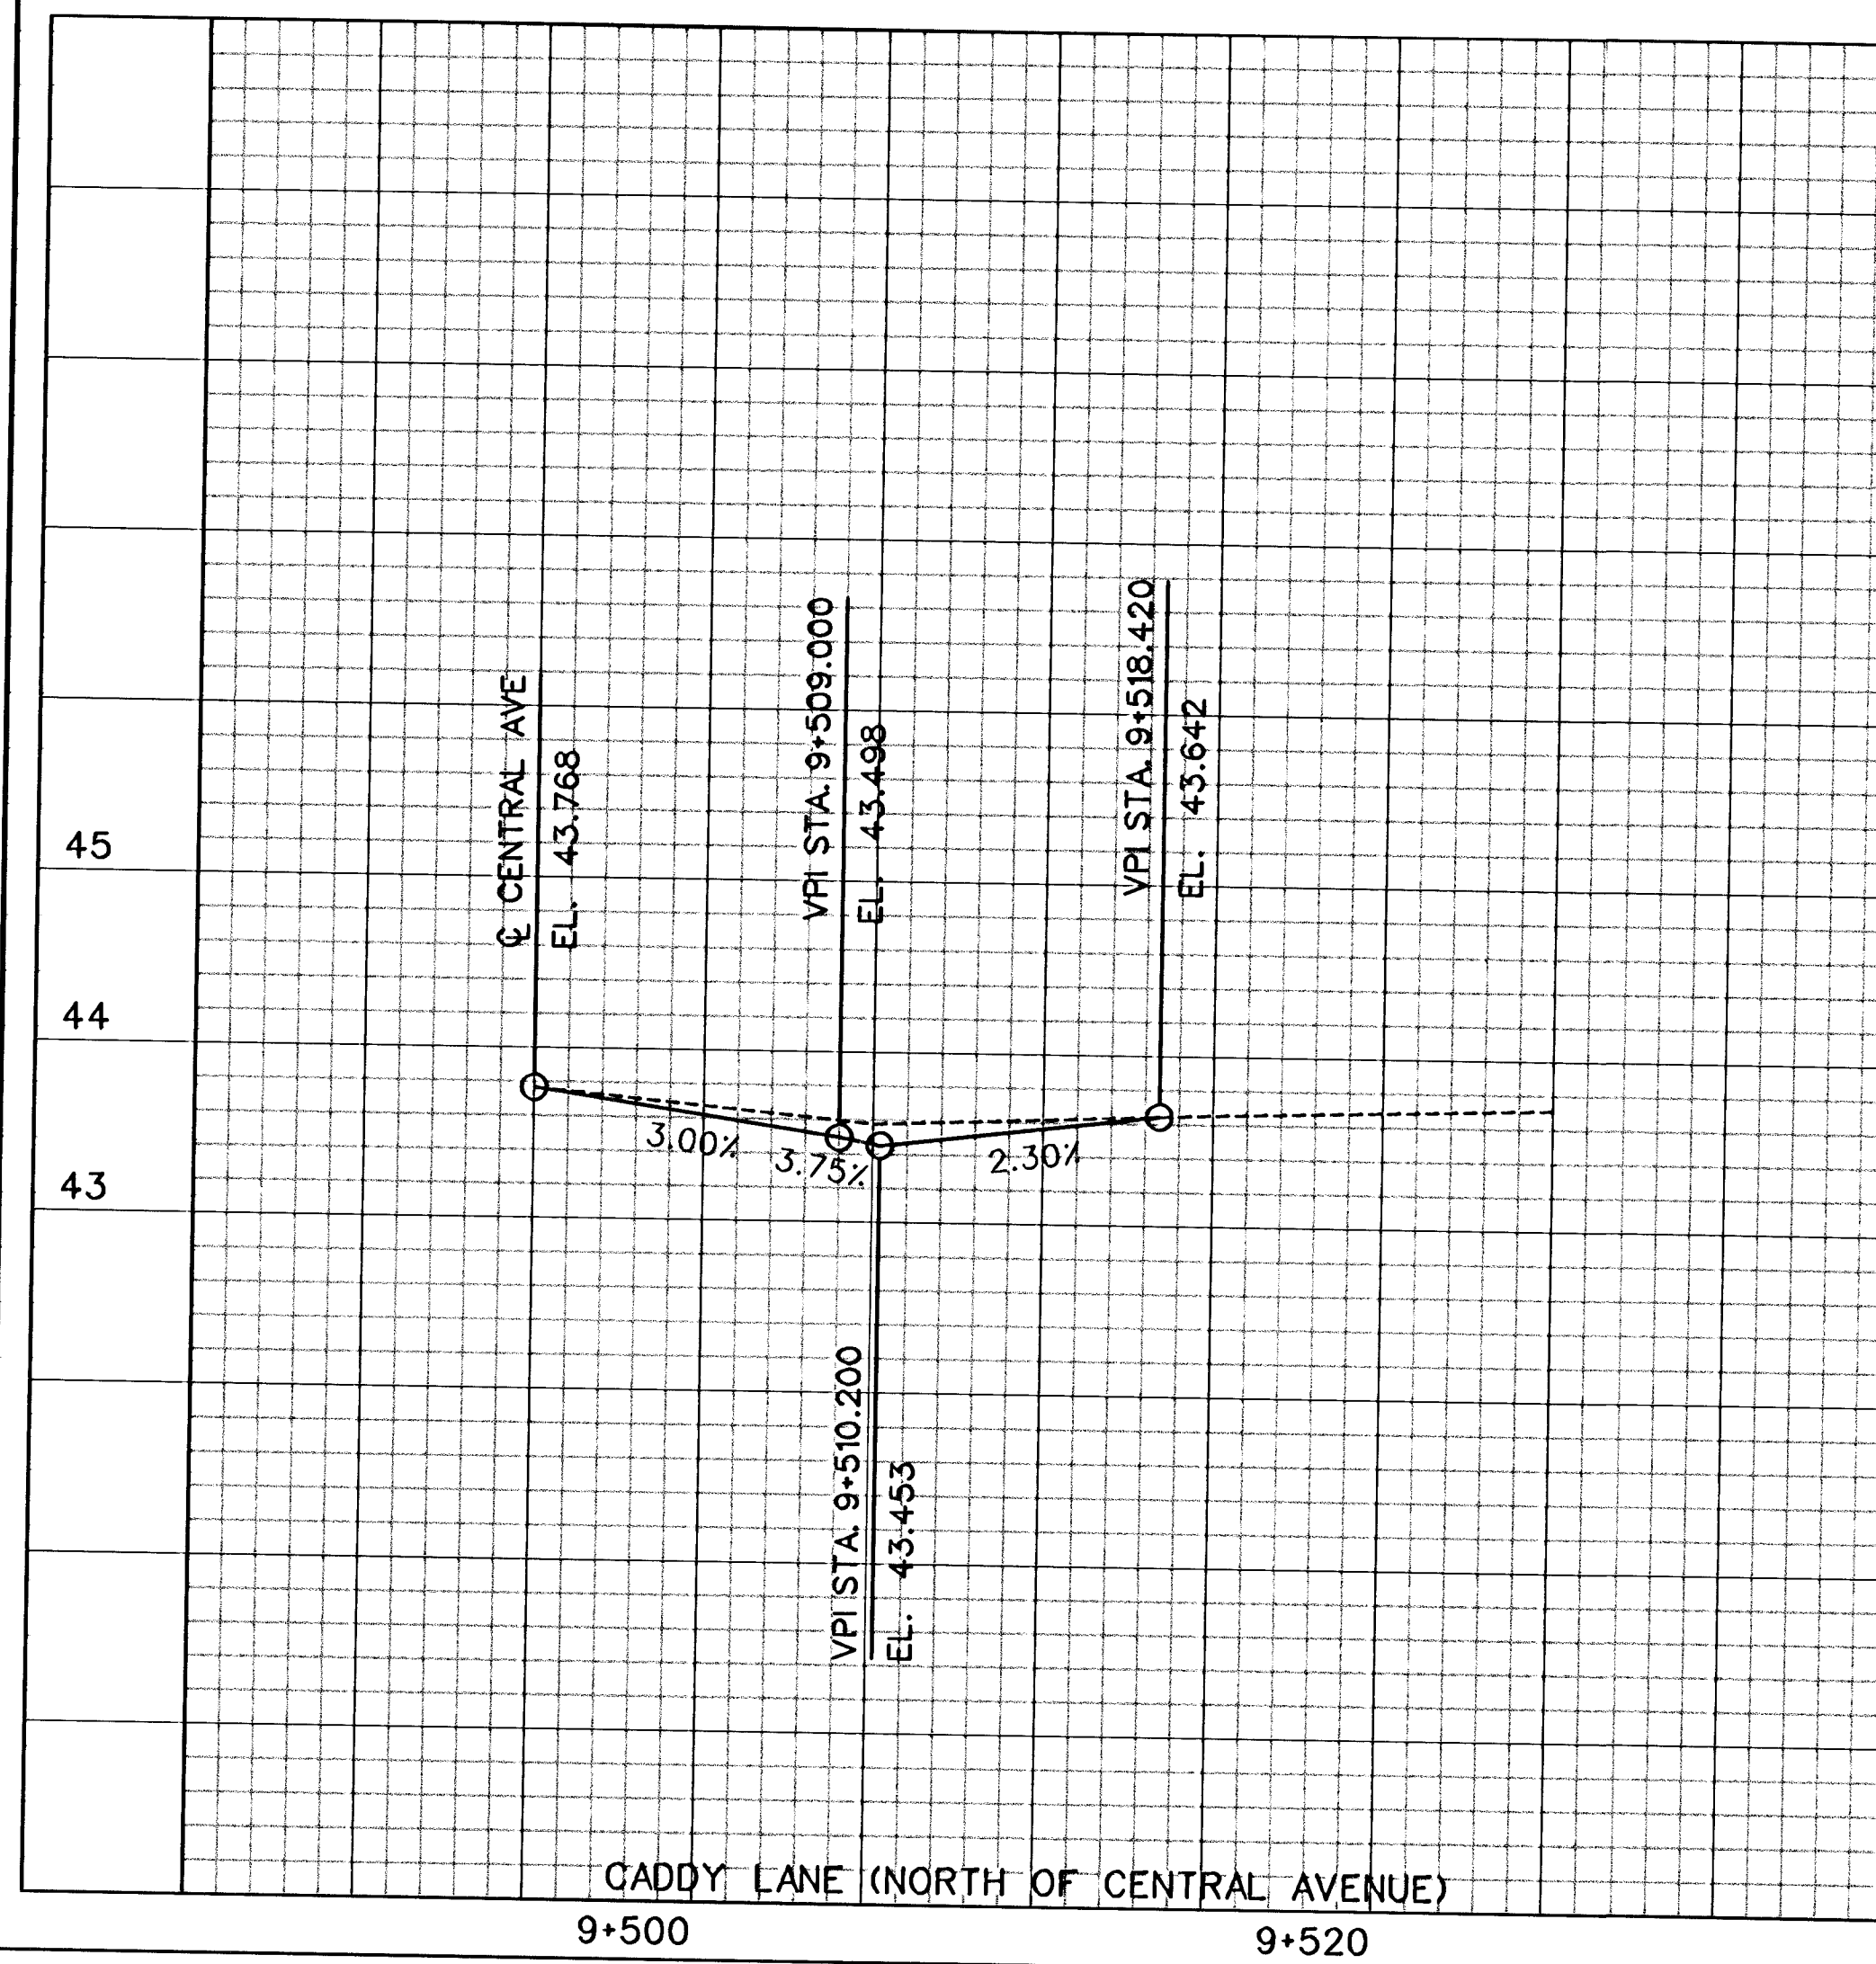

PROFILE
SIDE STREETS

TRANSYSTEMS
245 North Waco, Suite 420
Wichita, Kansas 67208

DESIGNED	B.A.L.	DRAWN	M.P.M.
CHECKED	J.R.L.	DATE	3/1/02
SCALE	1:200	SHEET NO.	19