
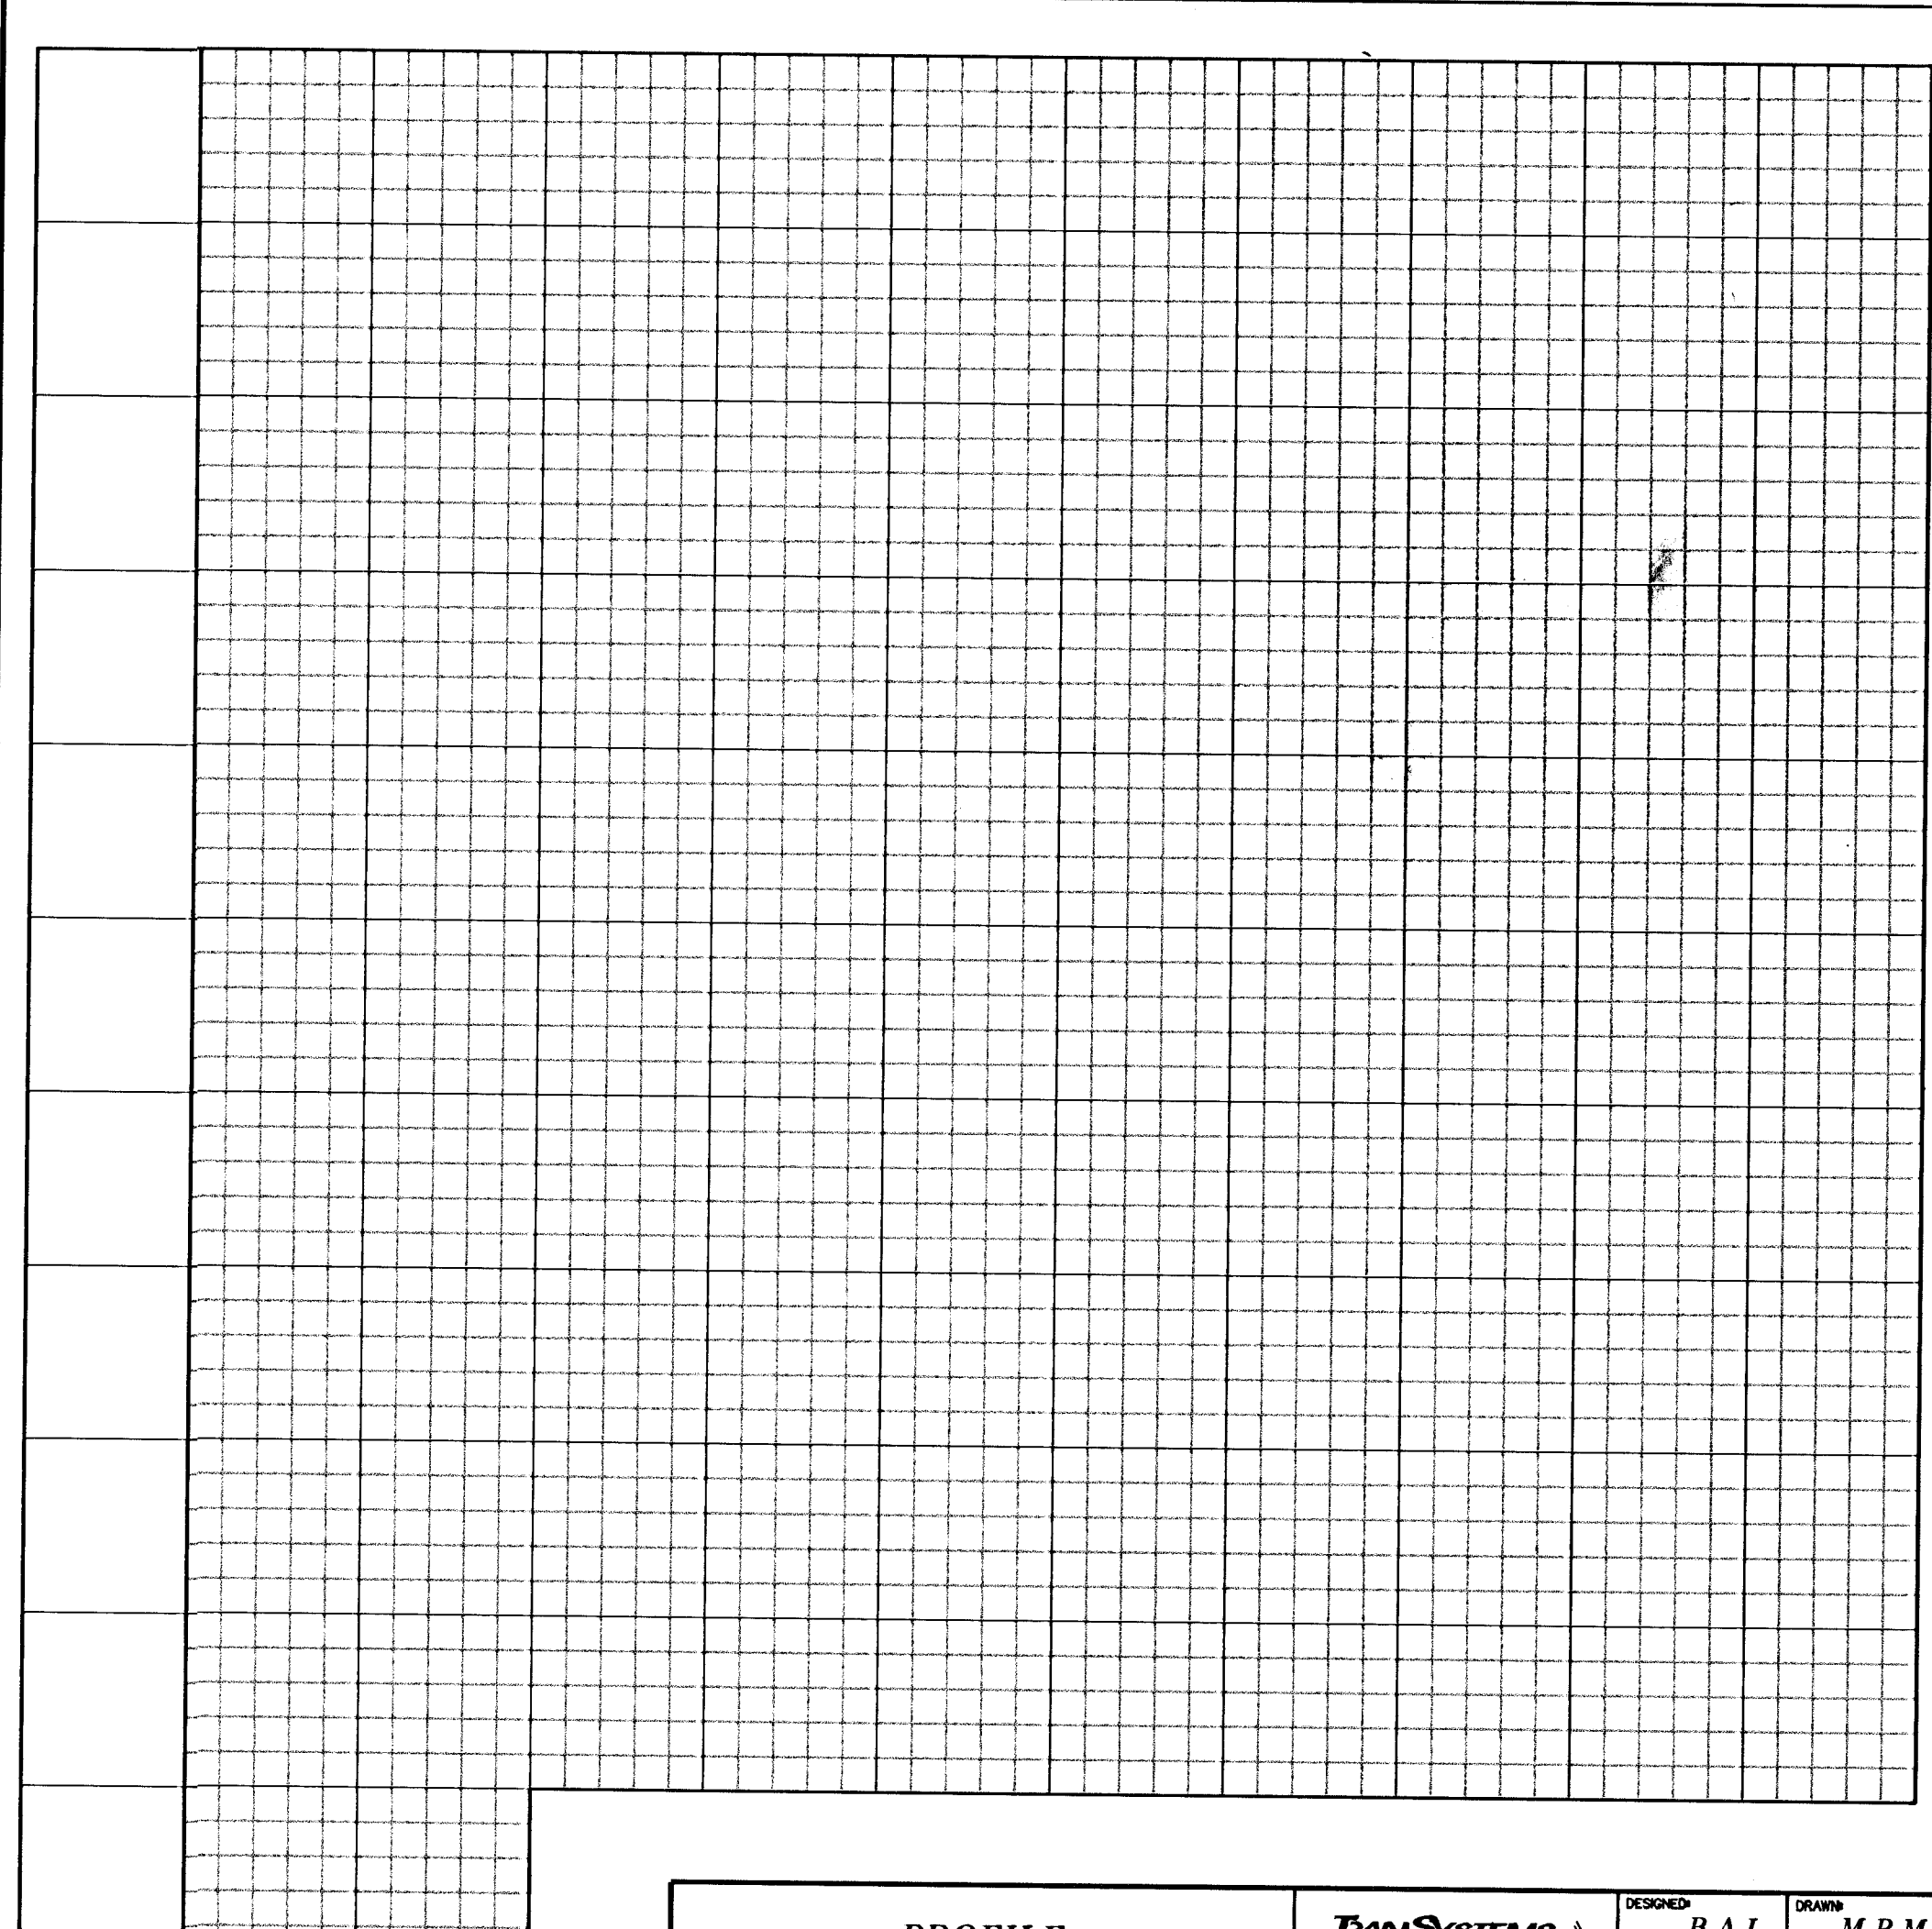
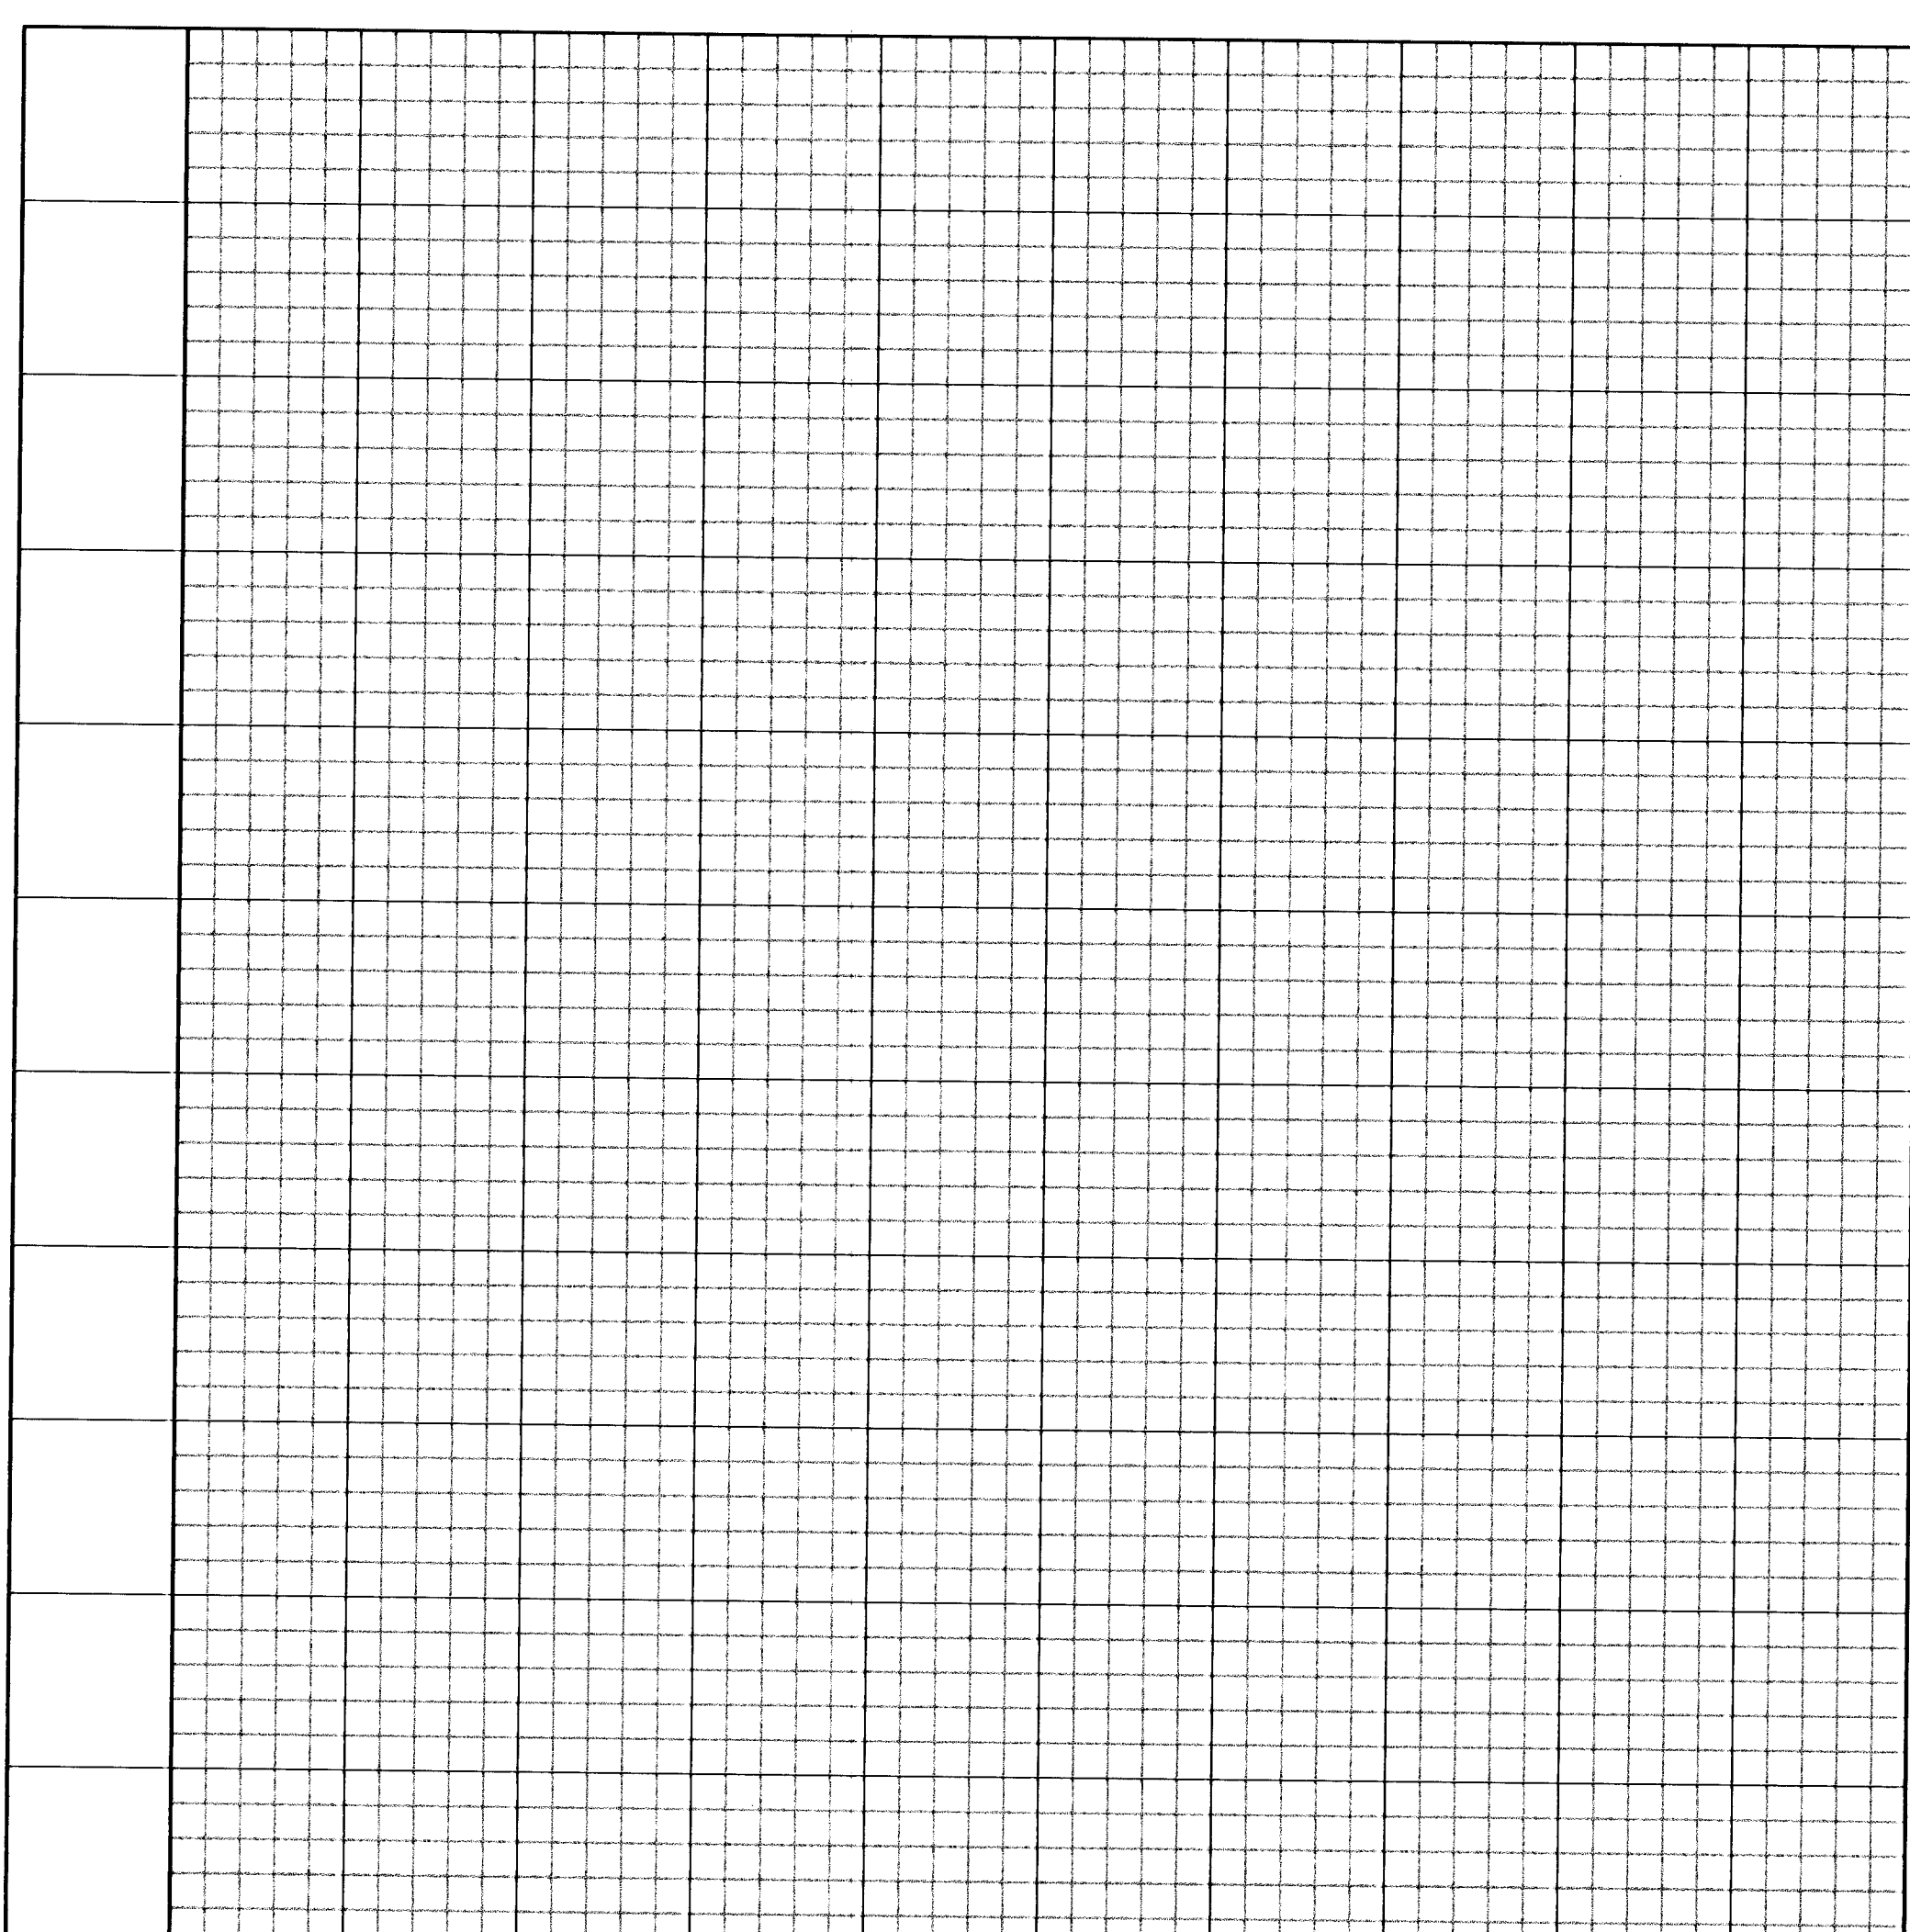
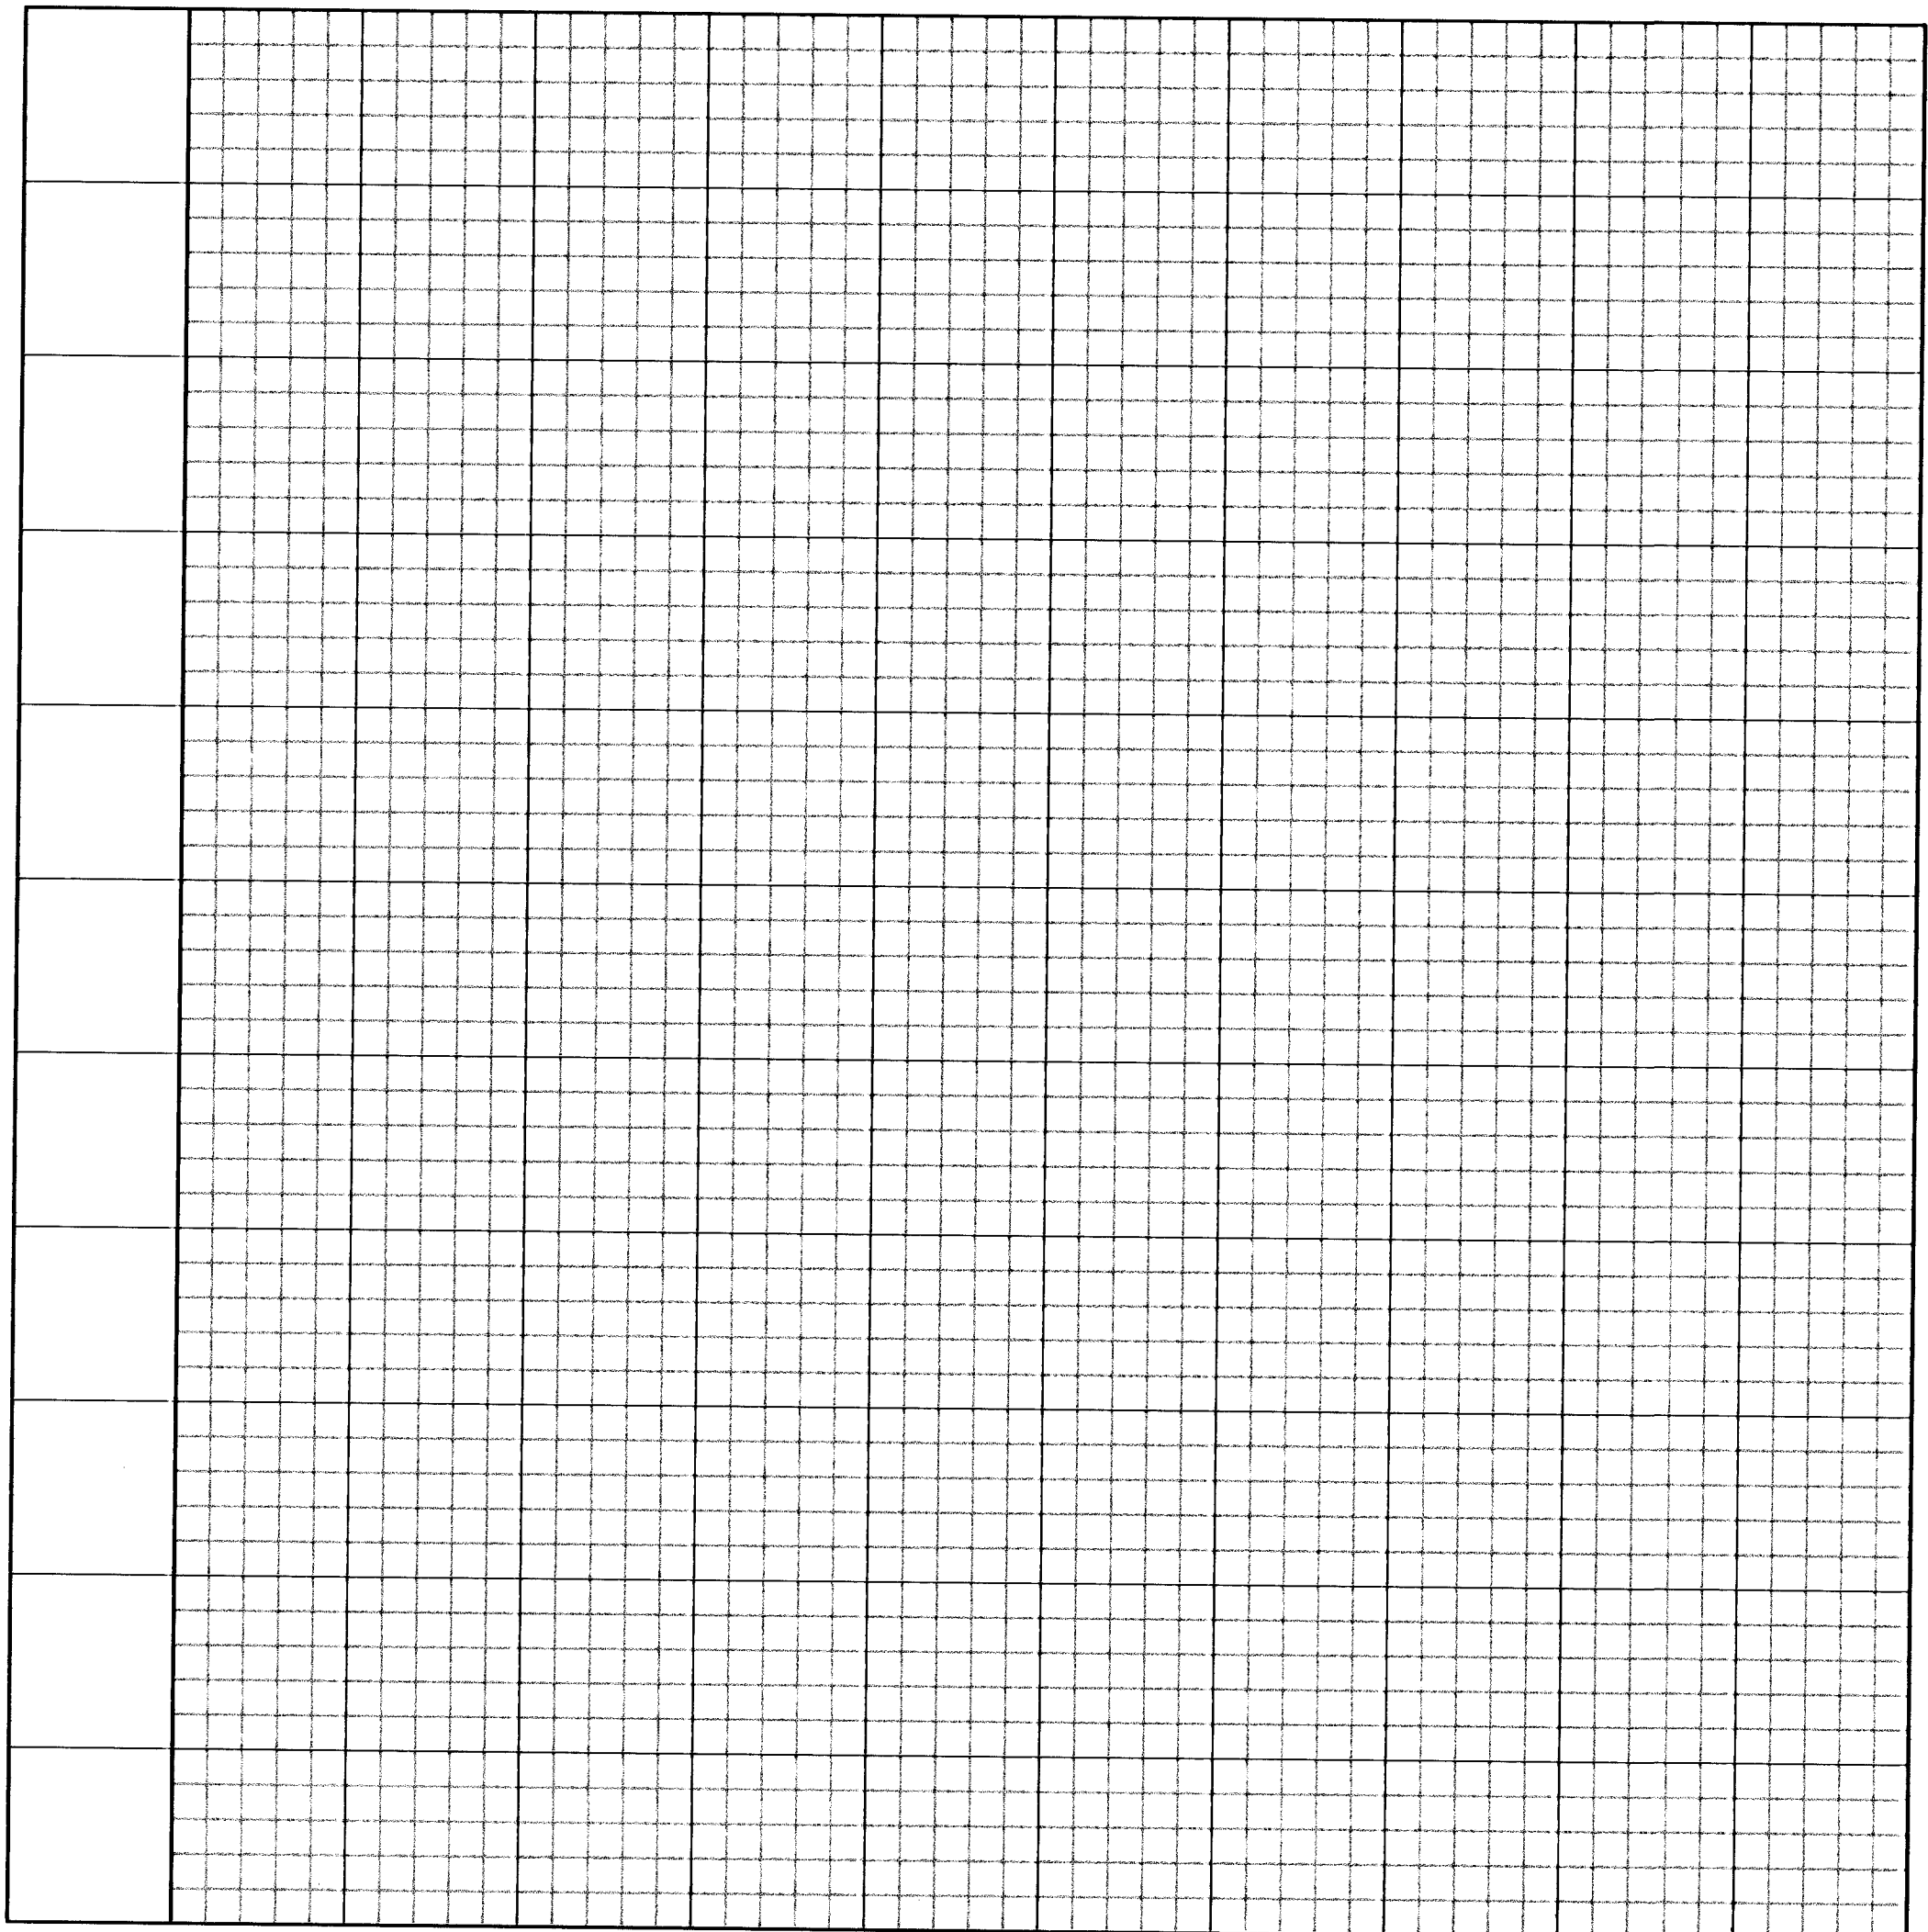
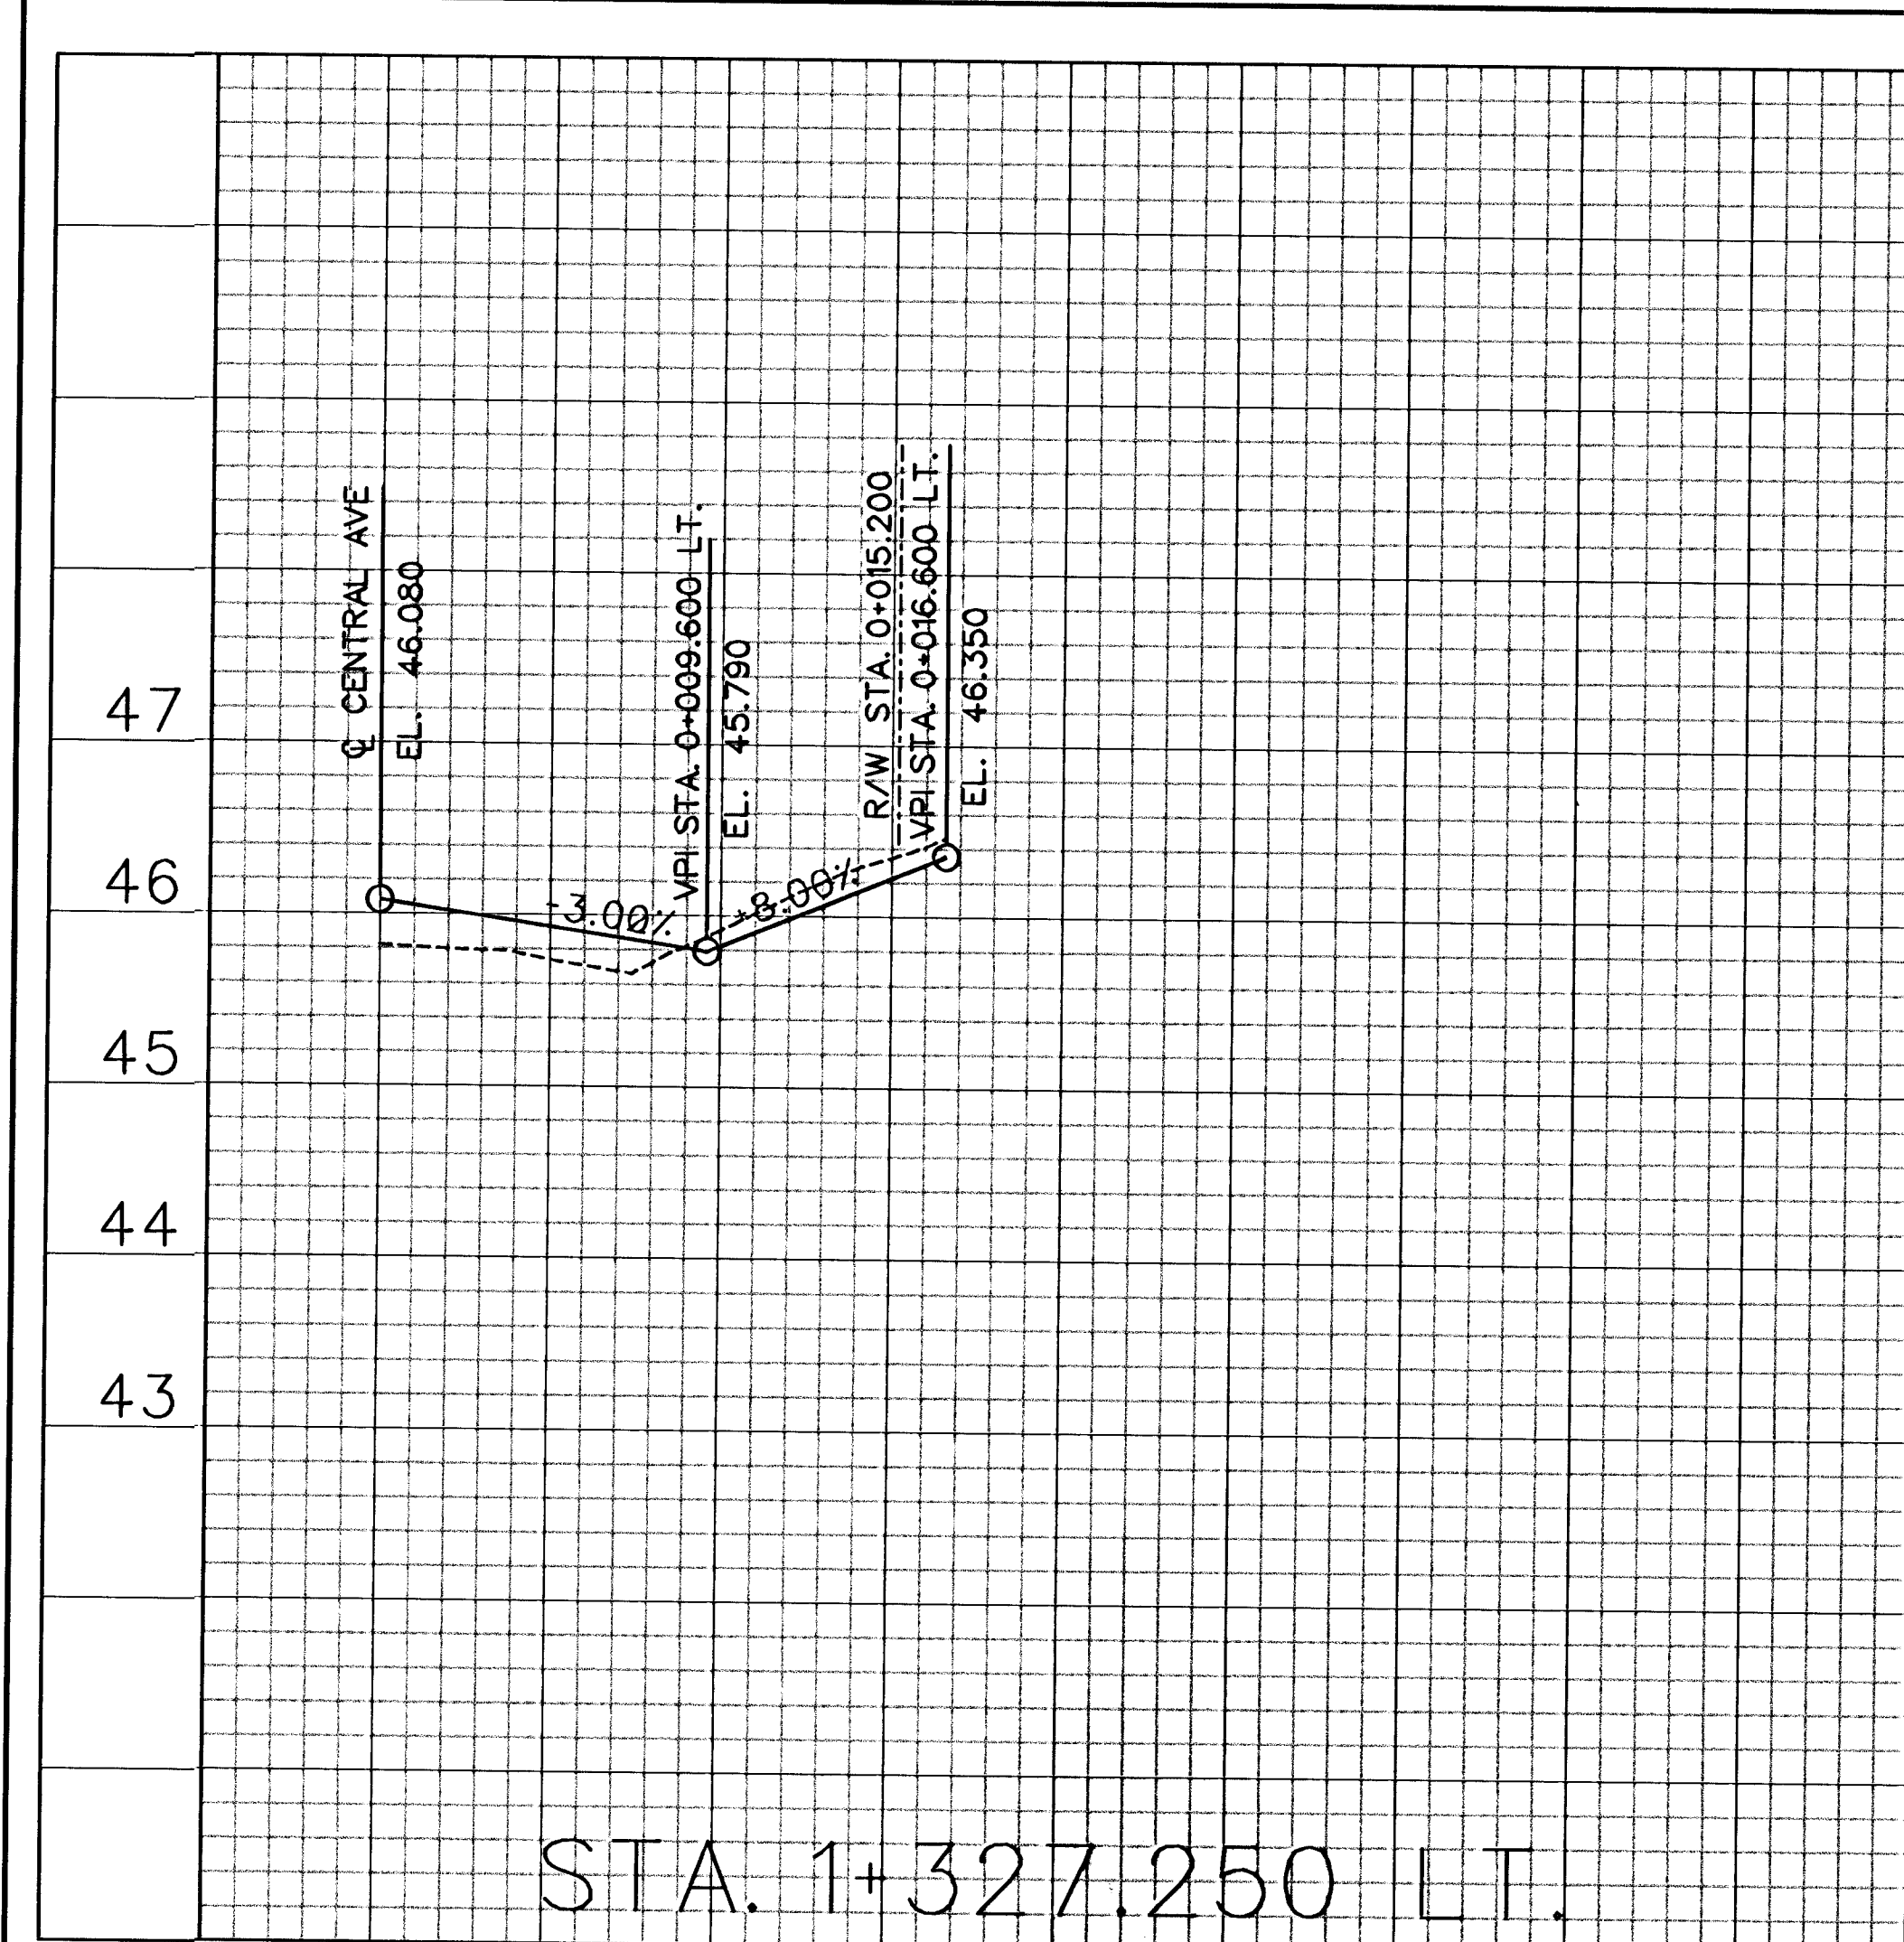
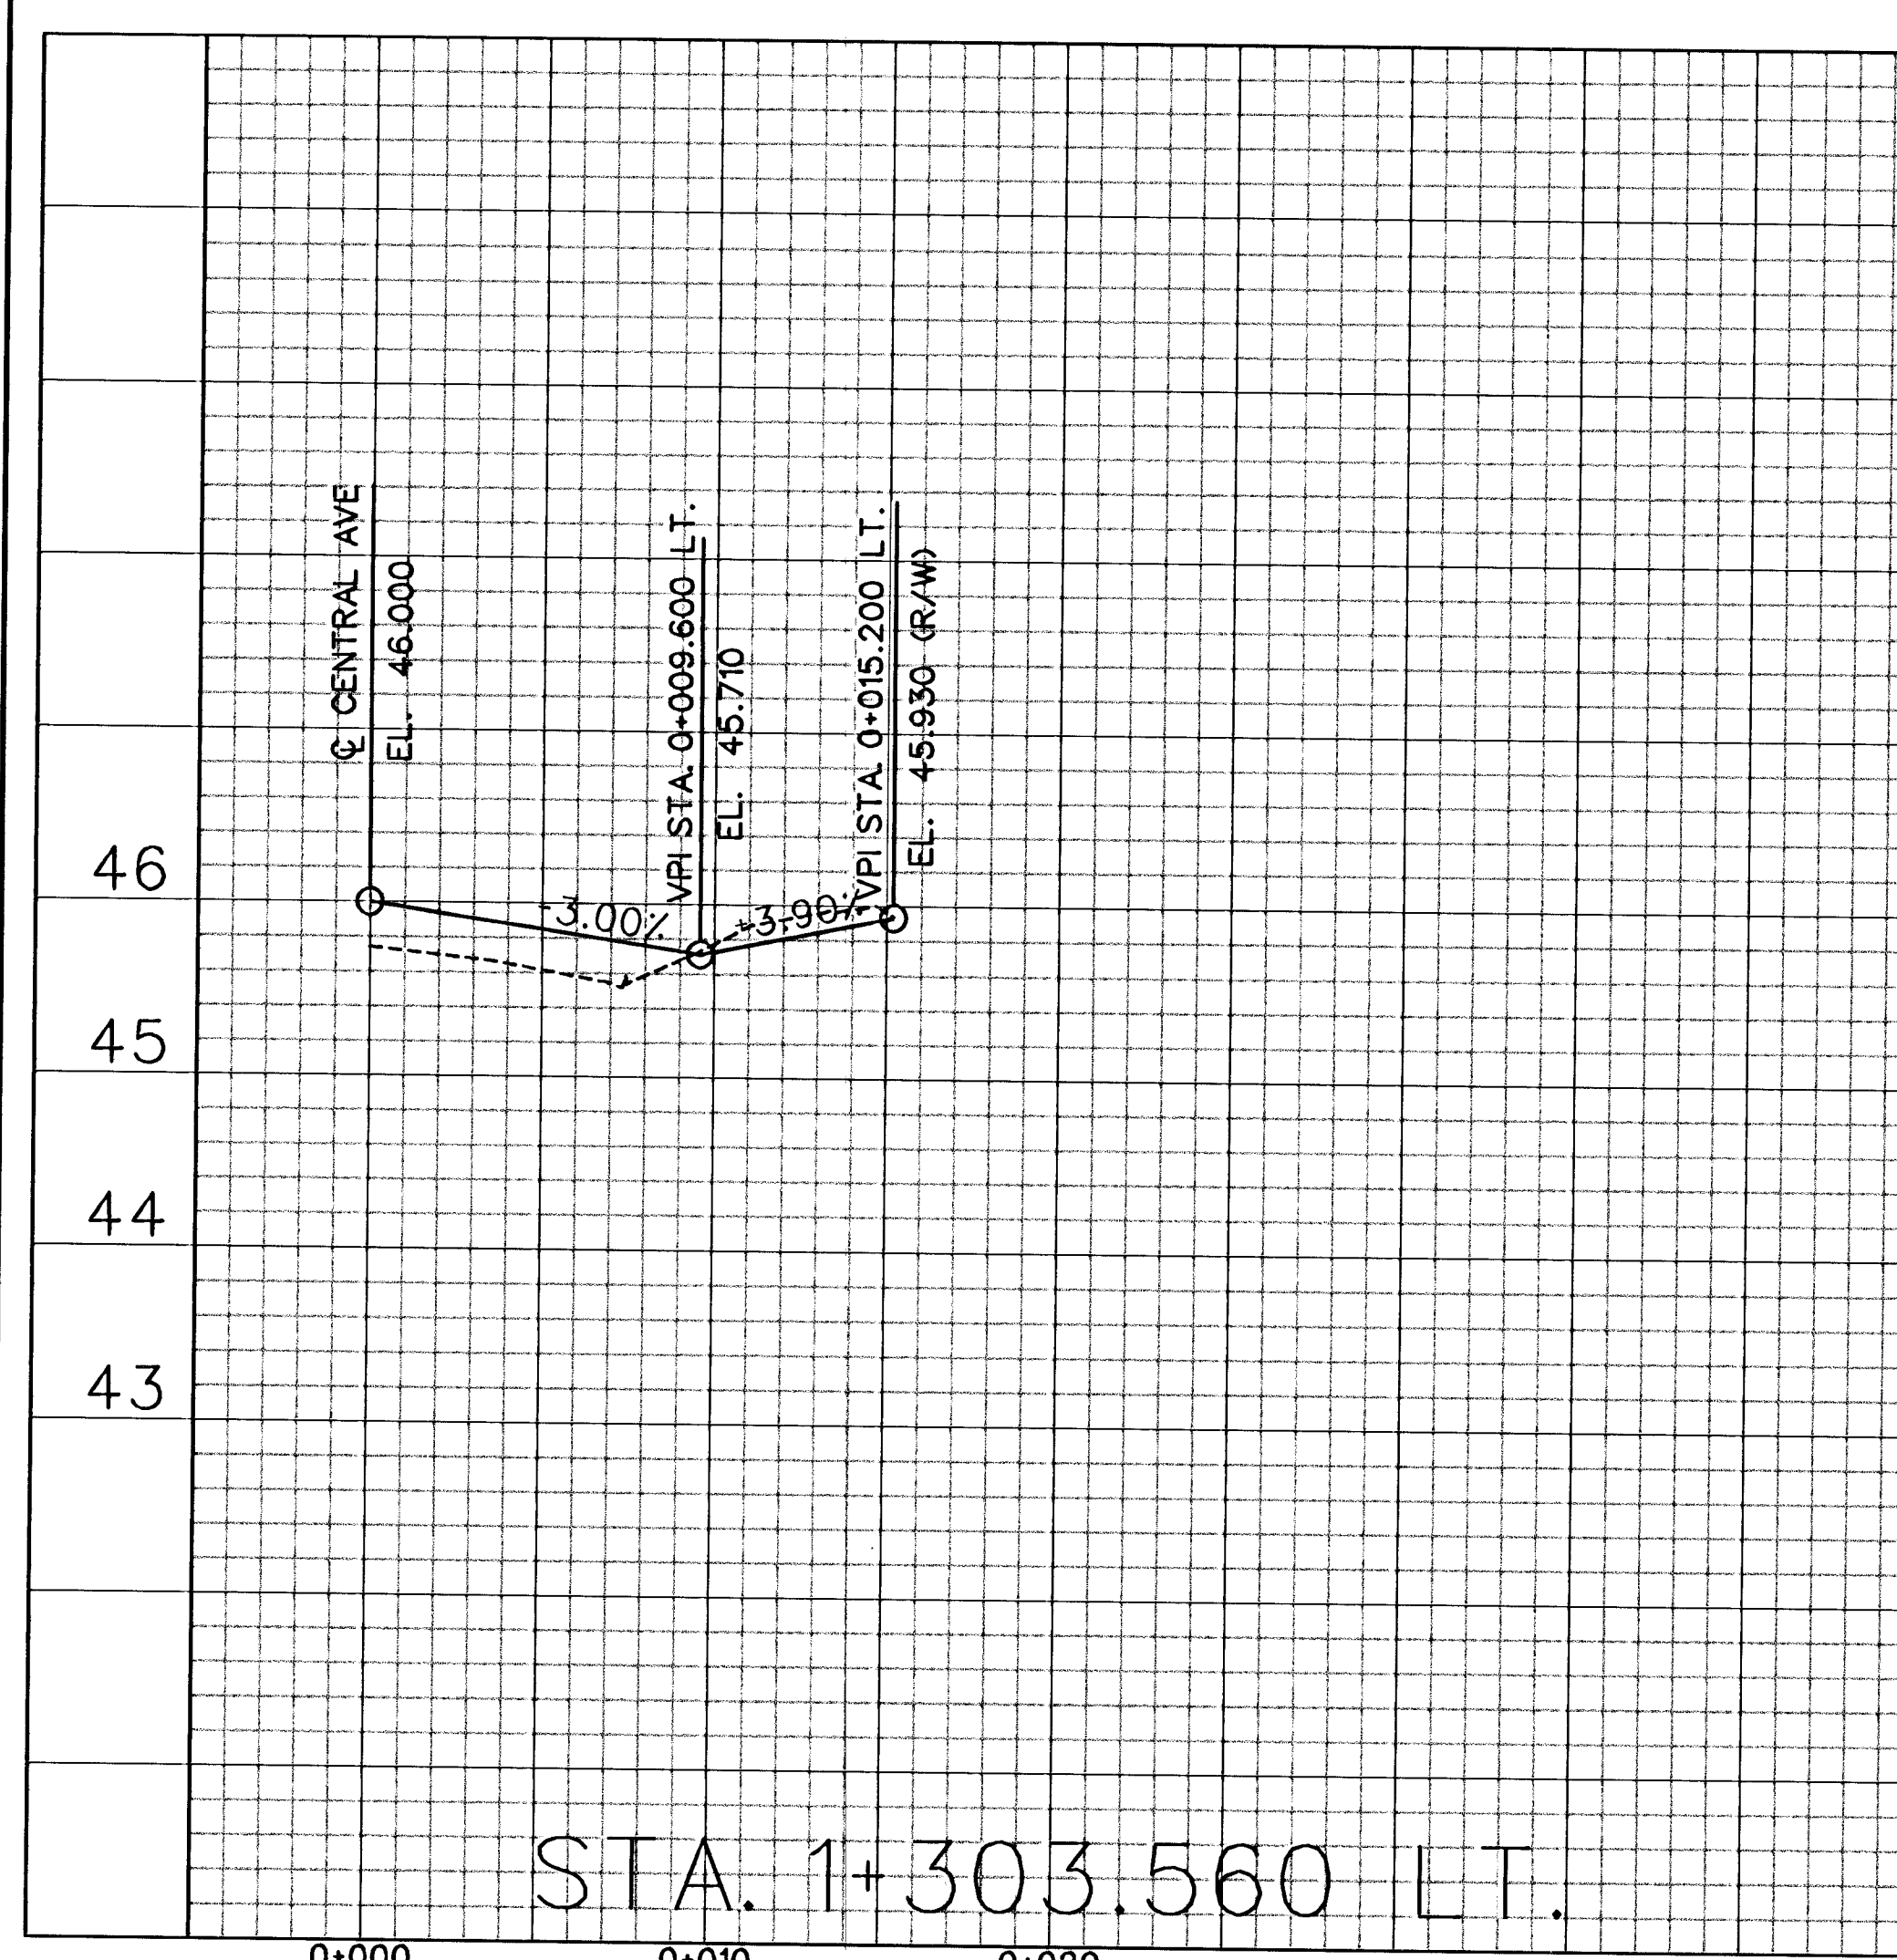


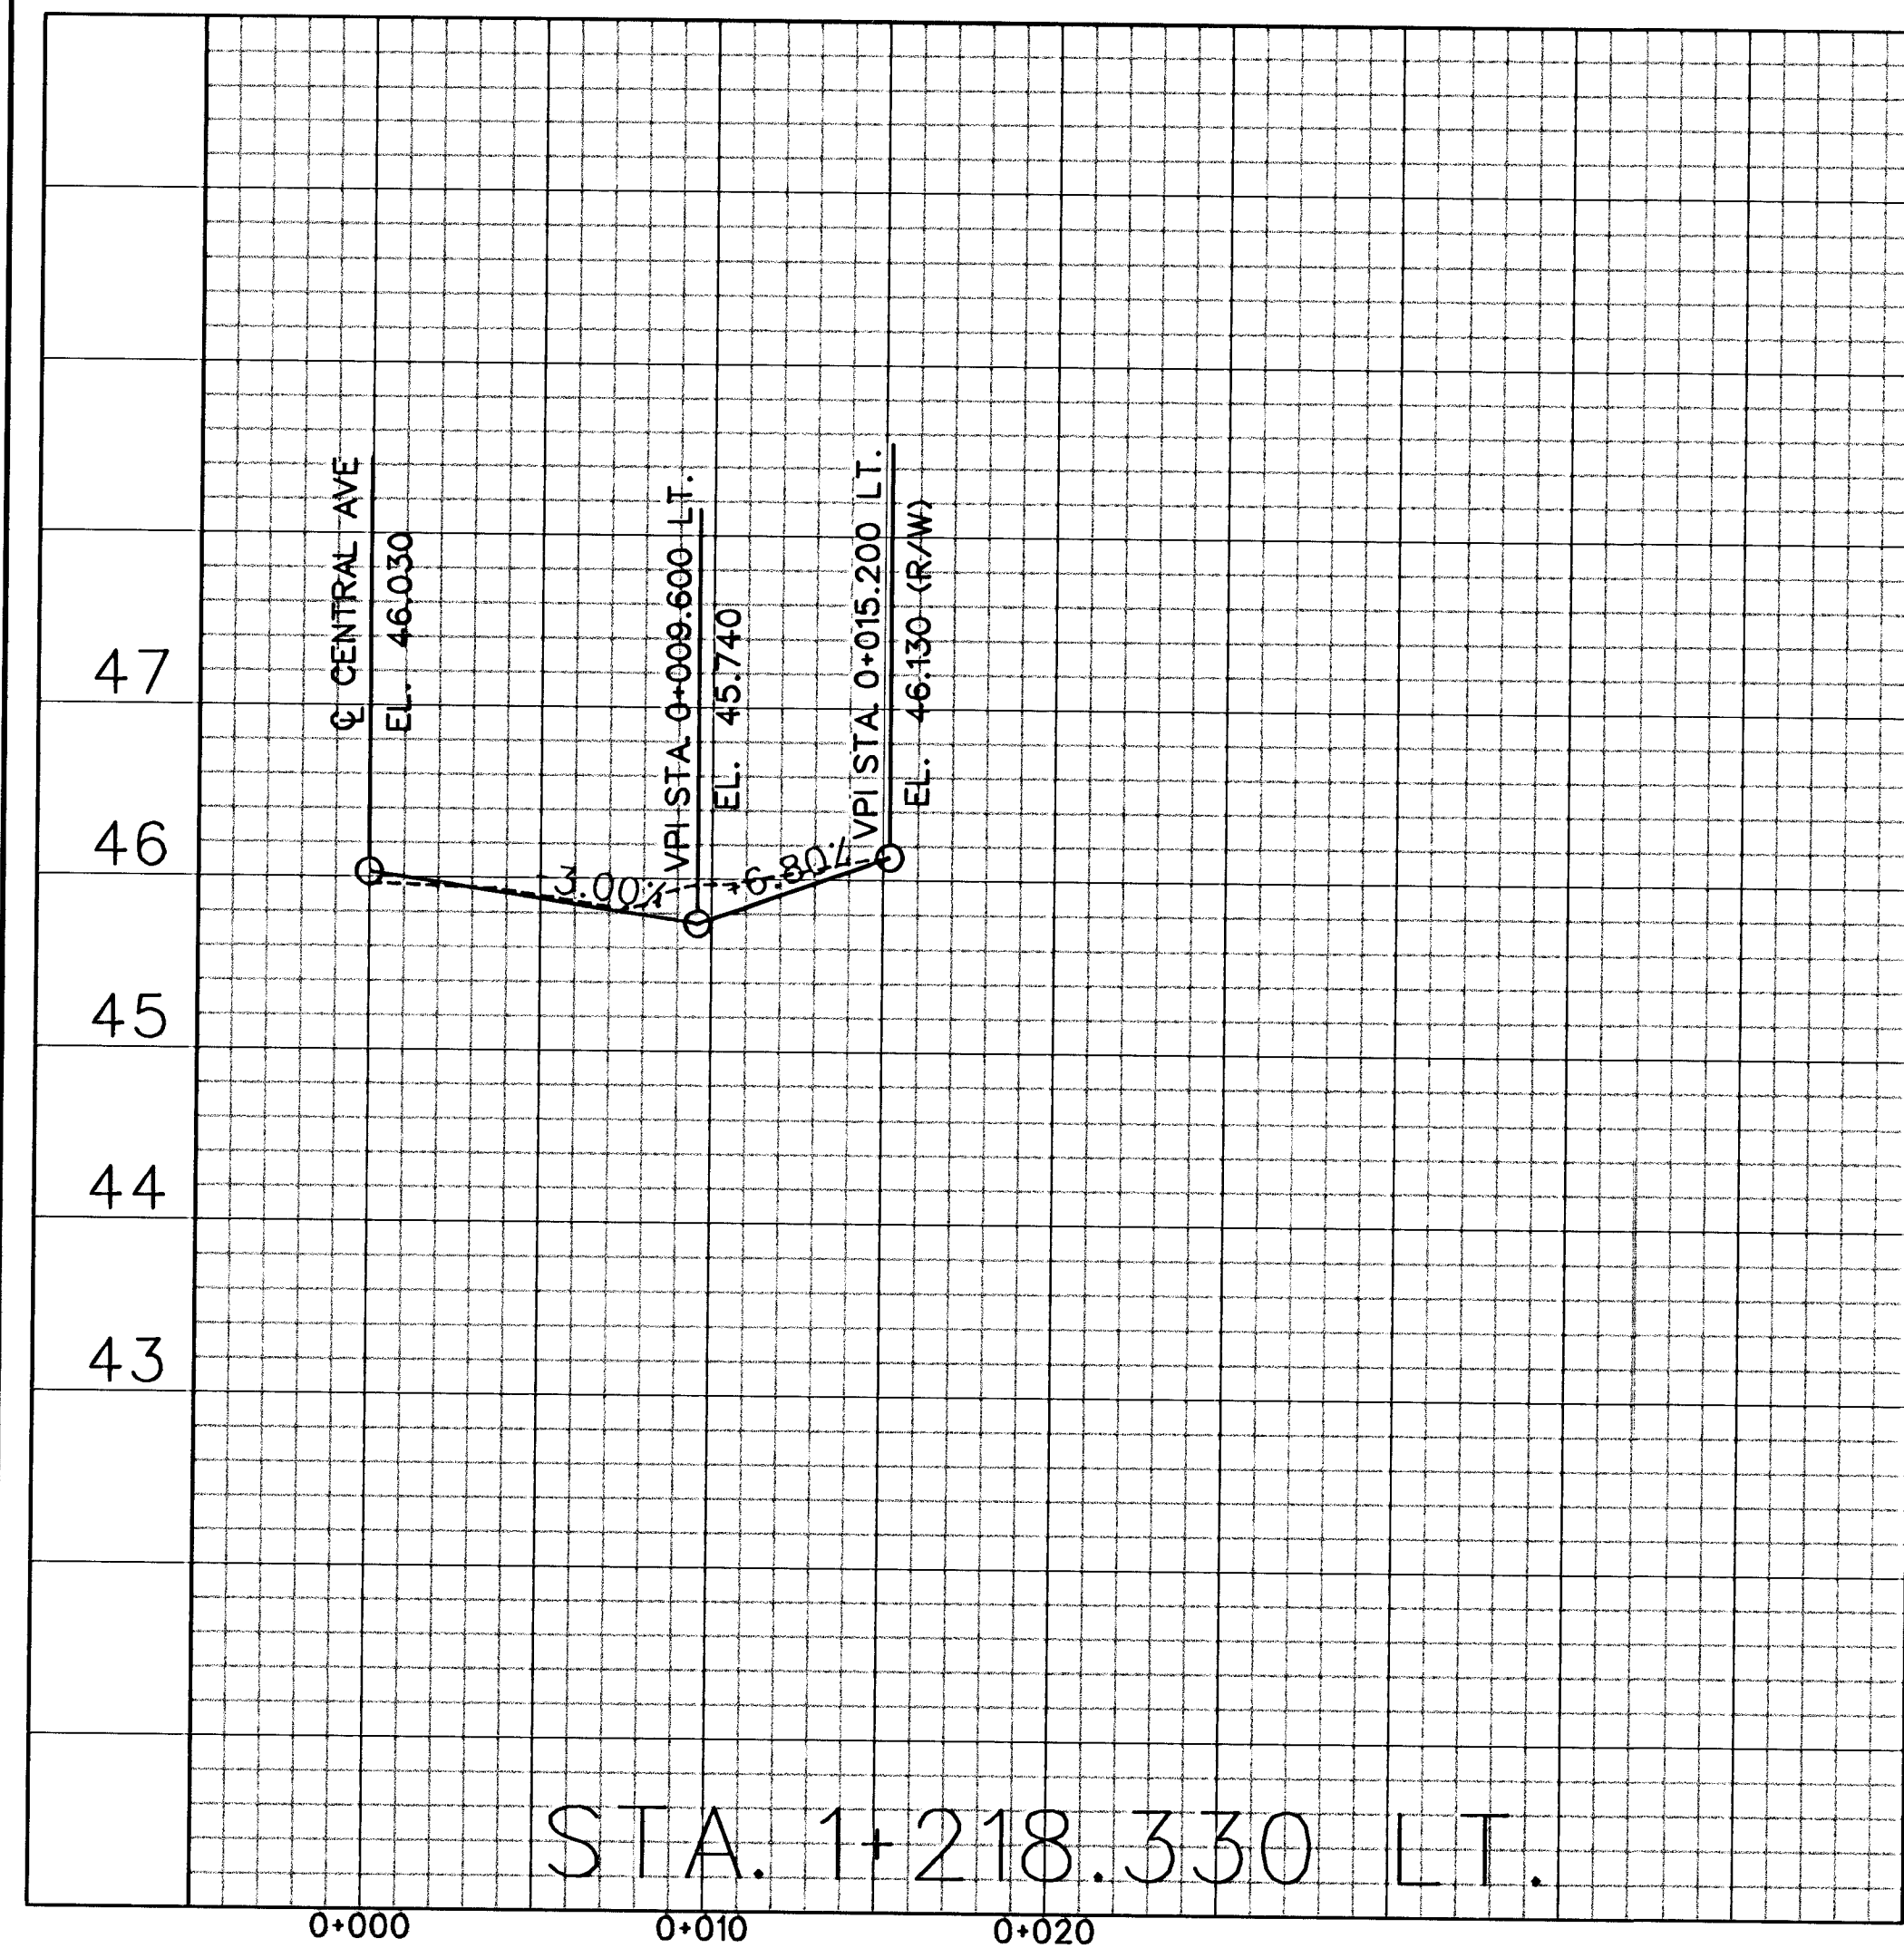

PROFILE
DRIVEWAYS

TRANSYSTEMS
245 North Waco, Suite 420
Wichita, Kansas 67208

DESIGNED	B.A.L.	DATE	3/1/02
CHECKED	J.R.L.	SCALE	scale
DRAWN	M.P.M.	SHEET NO.	22