

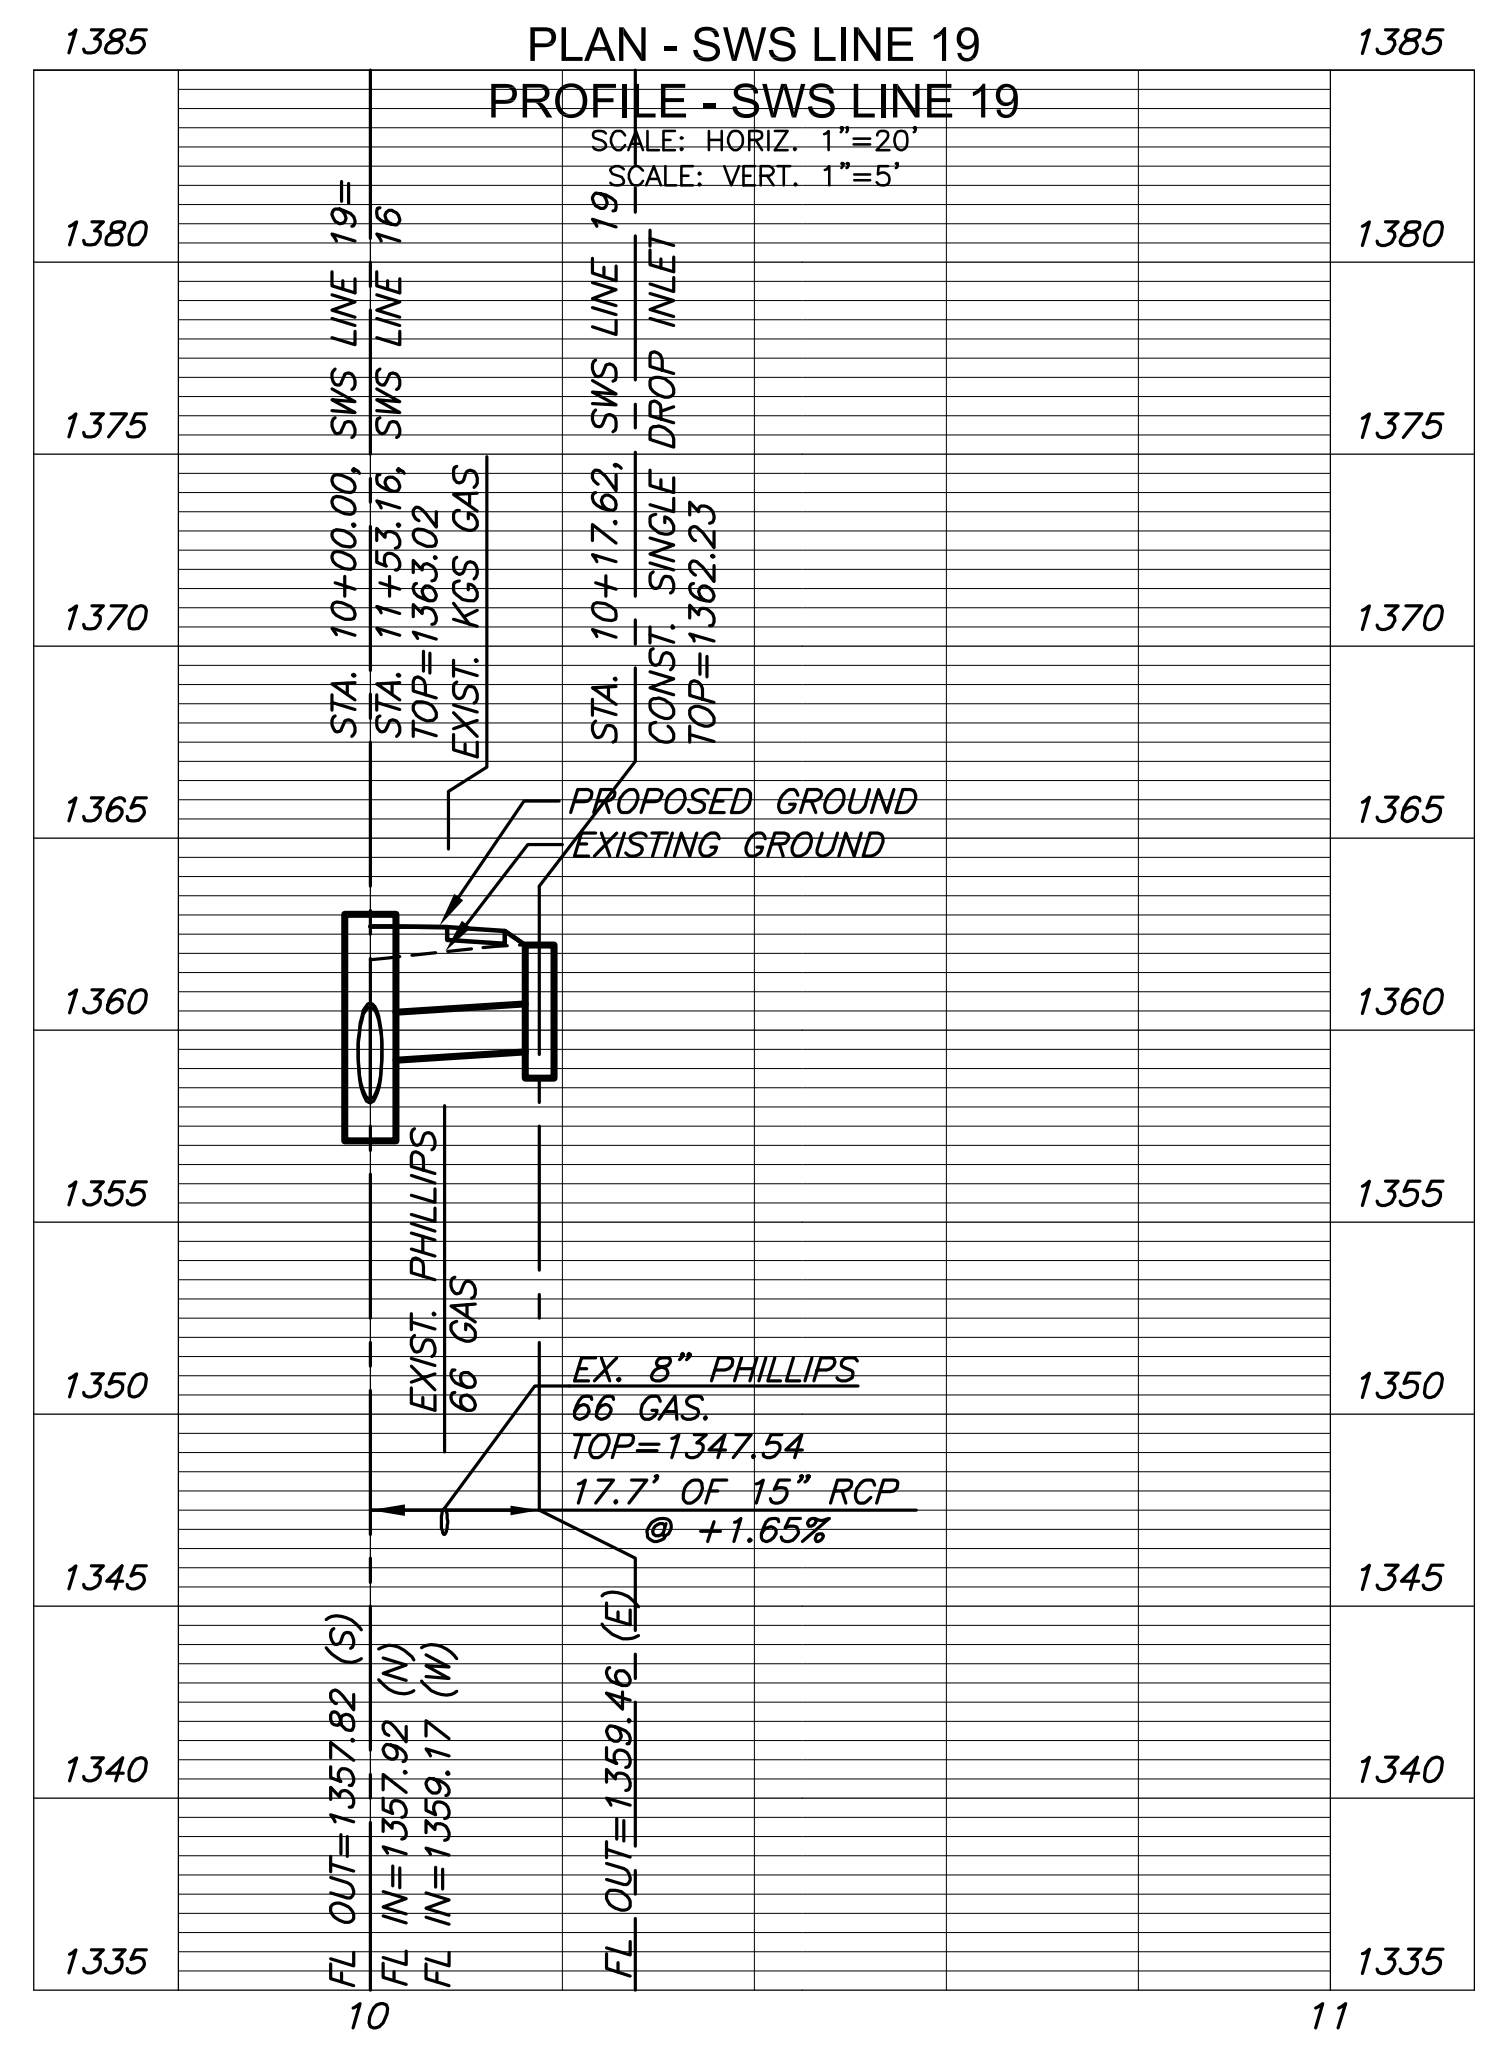
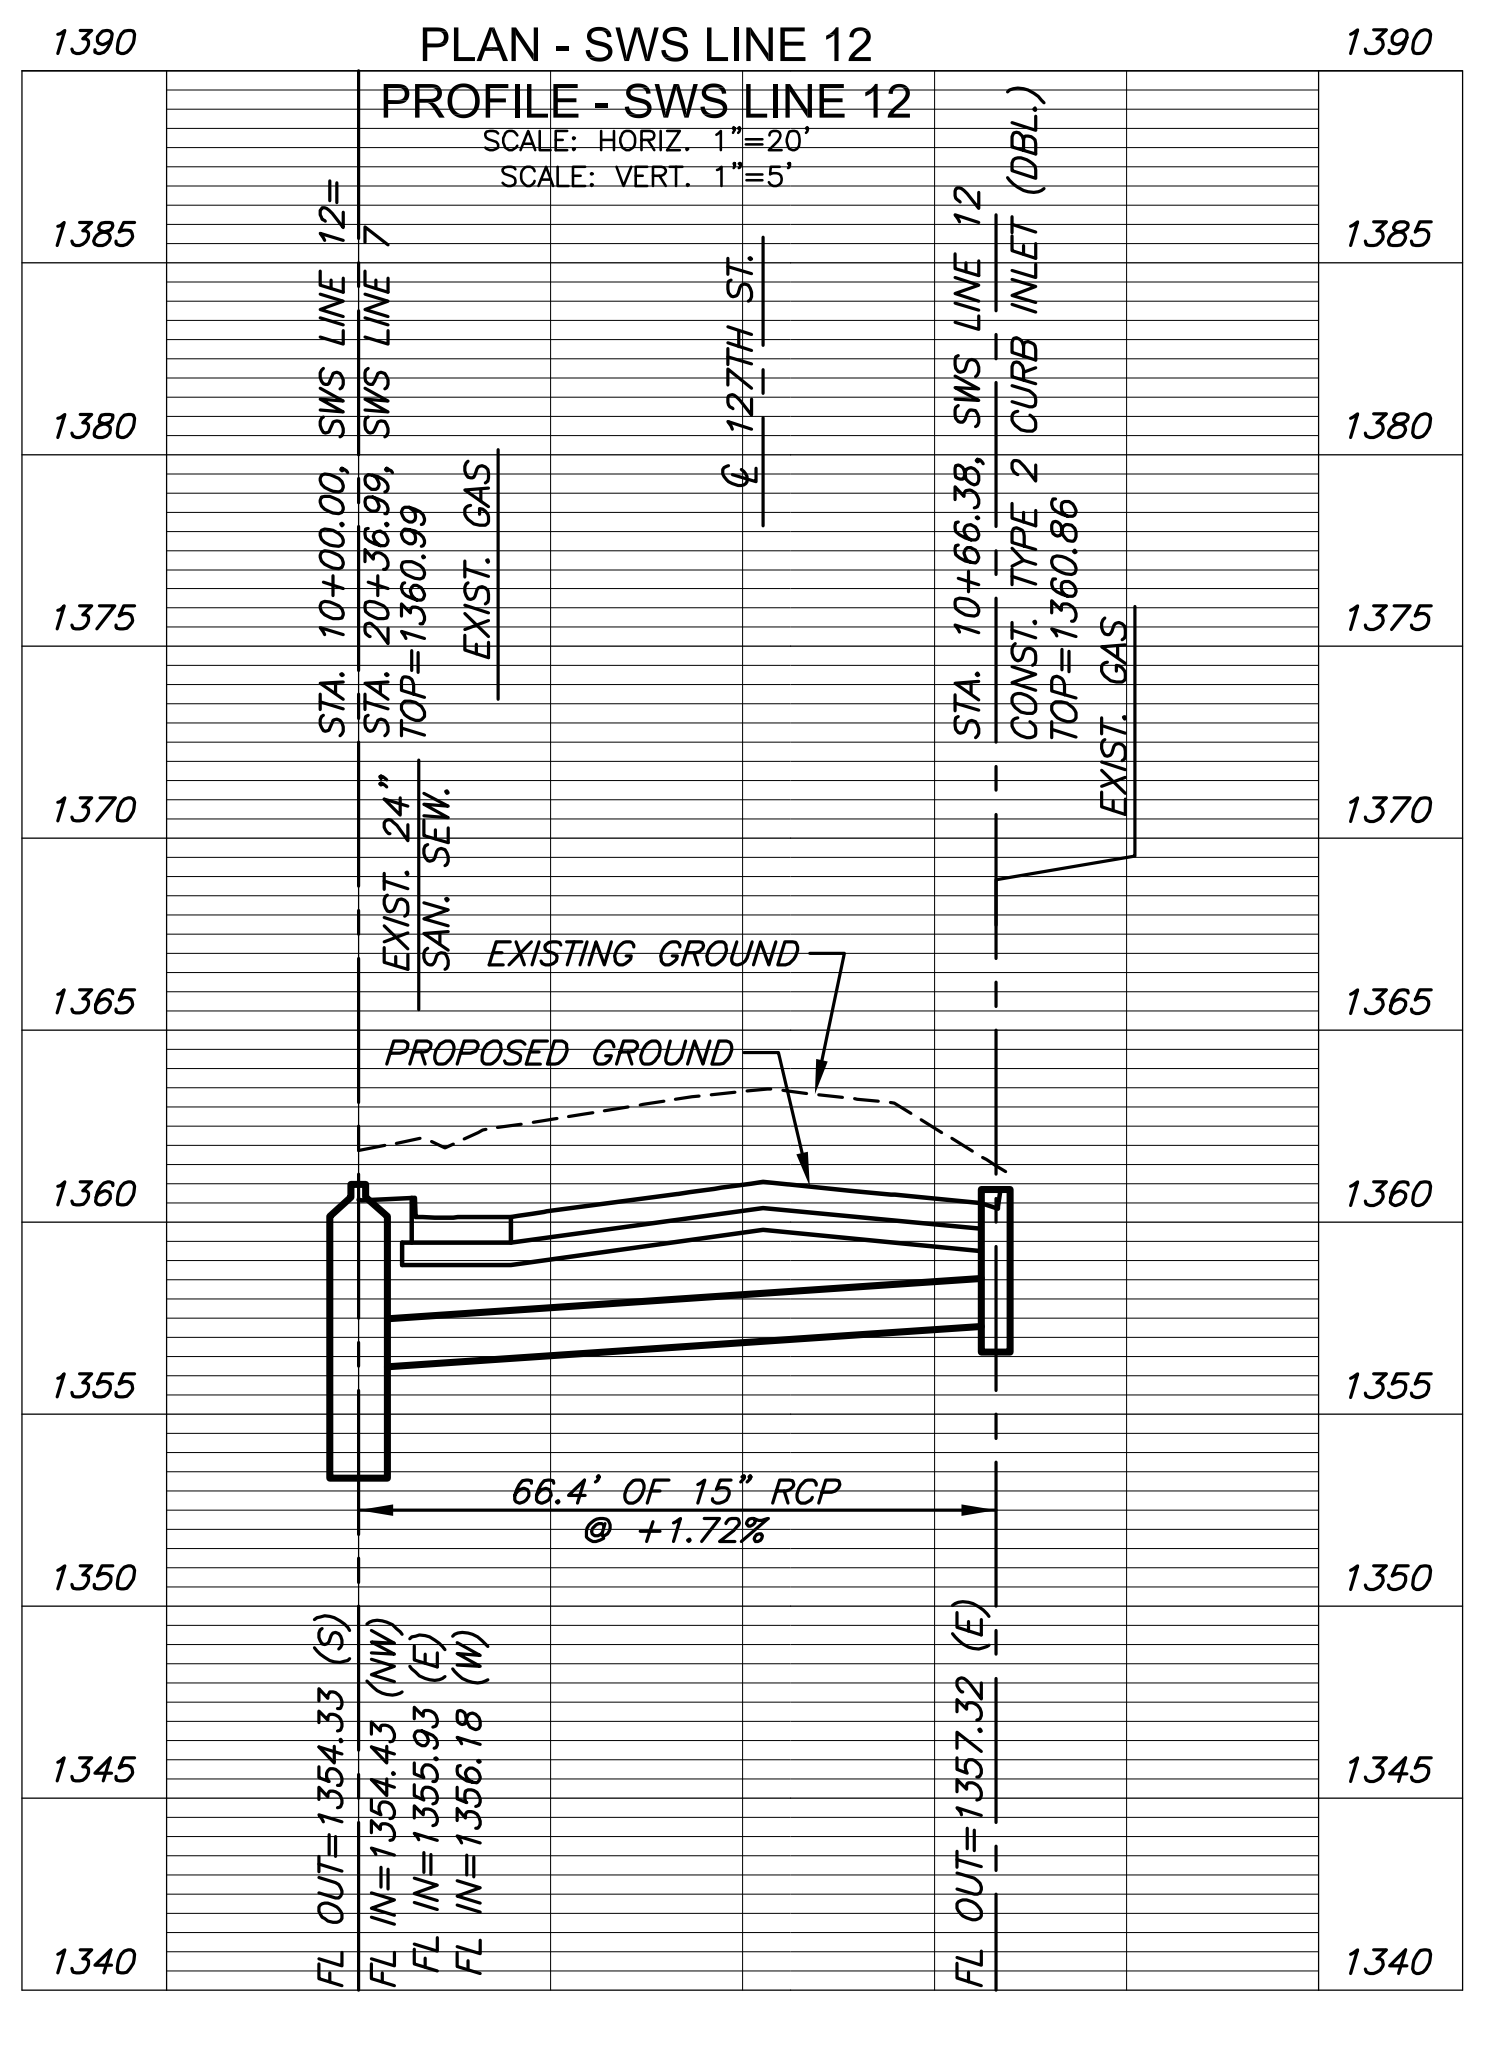
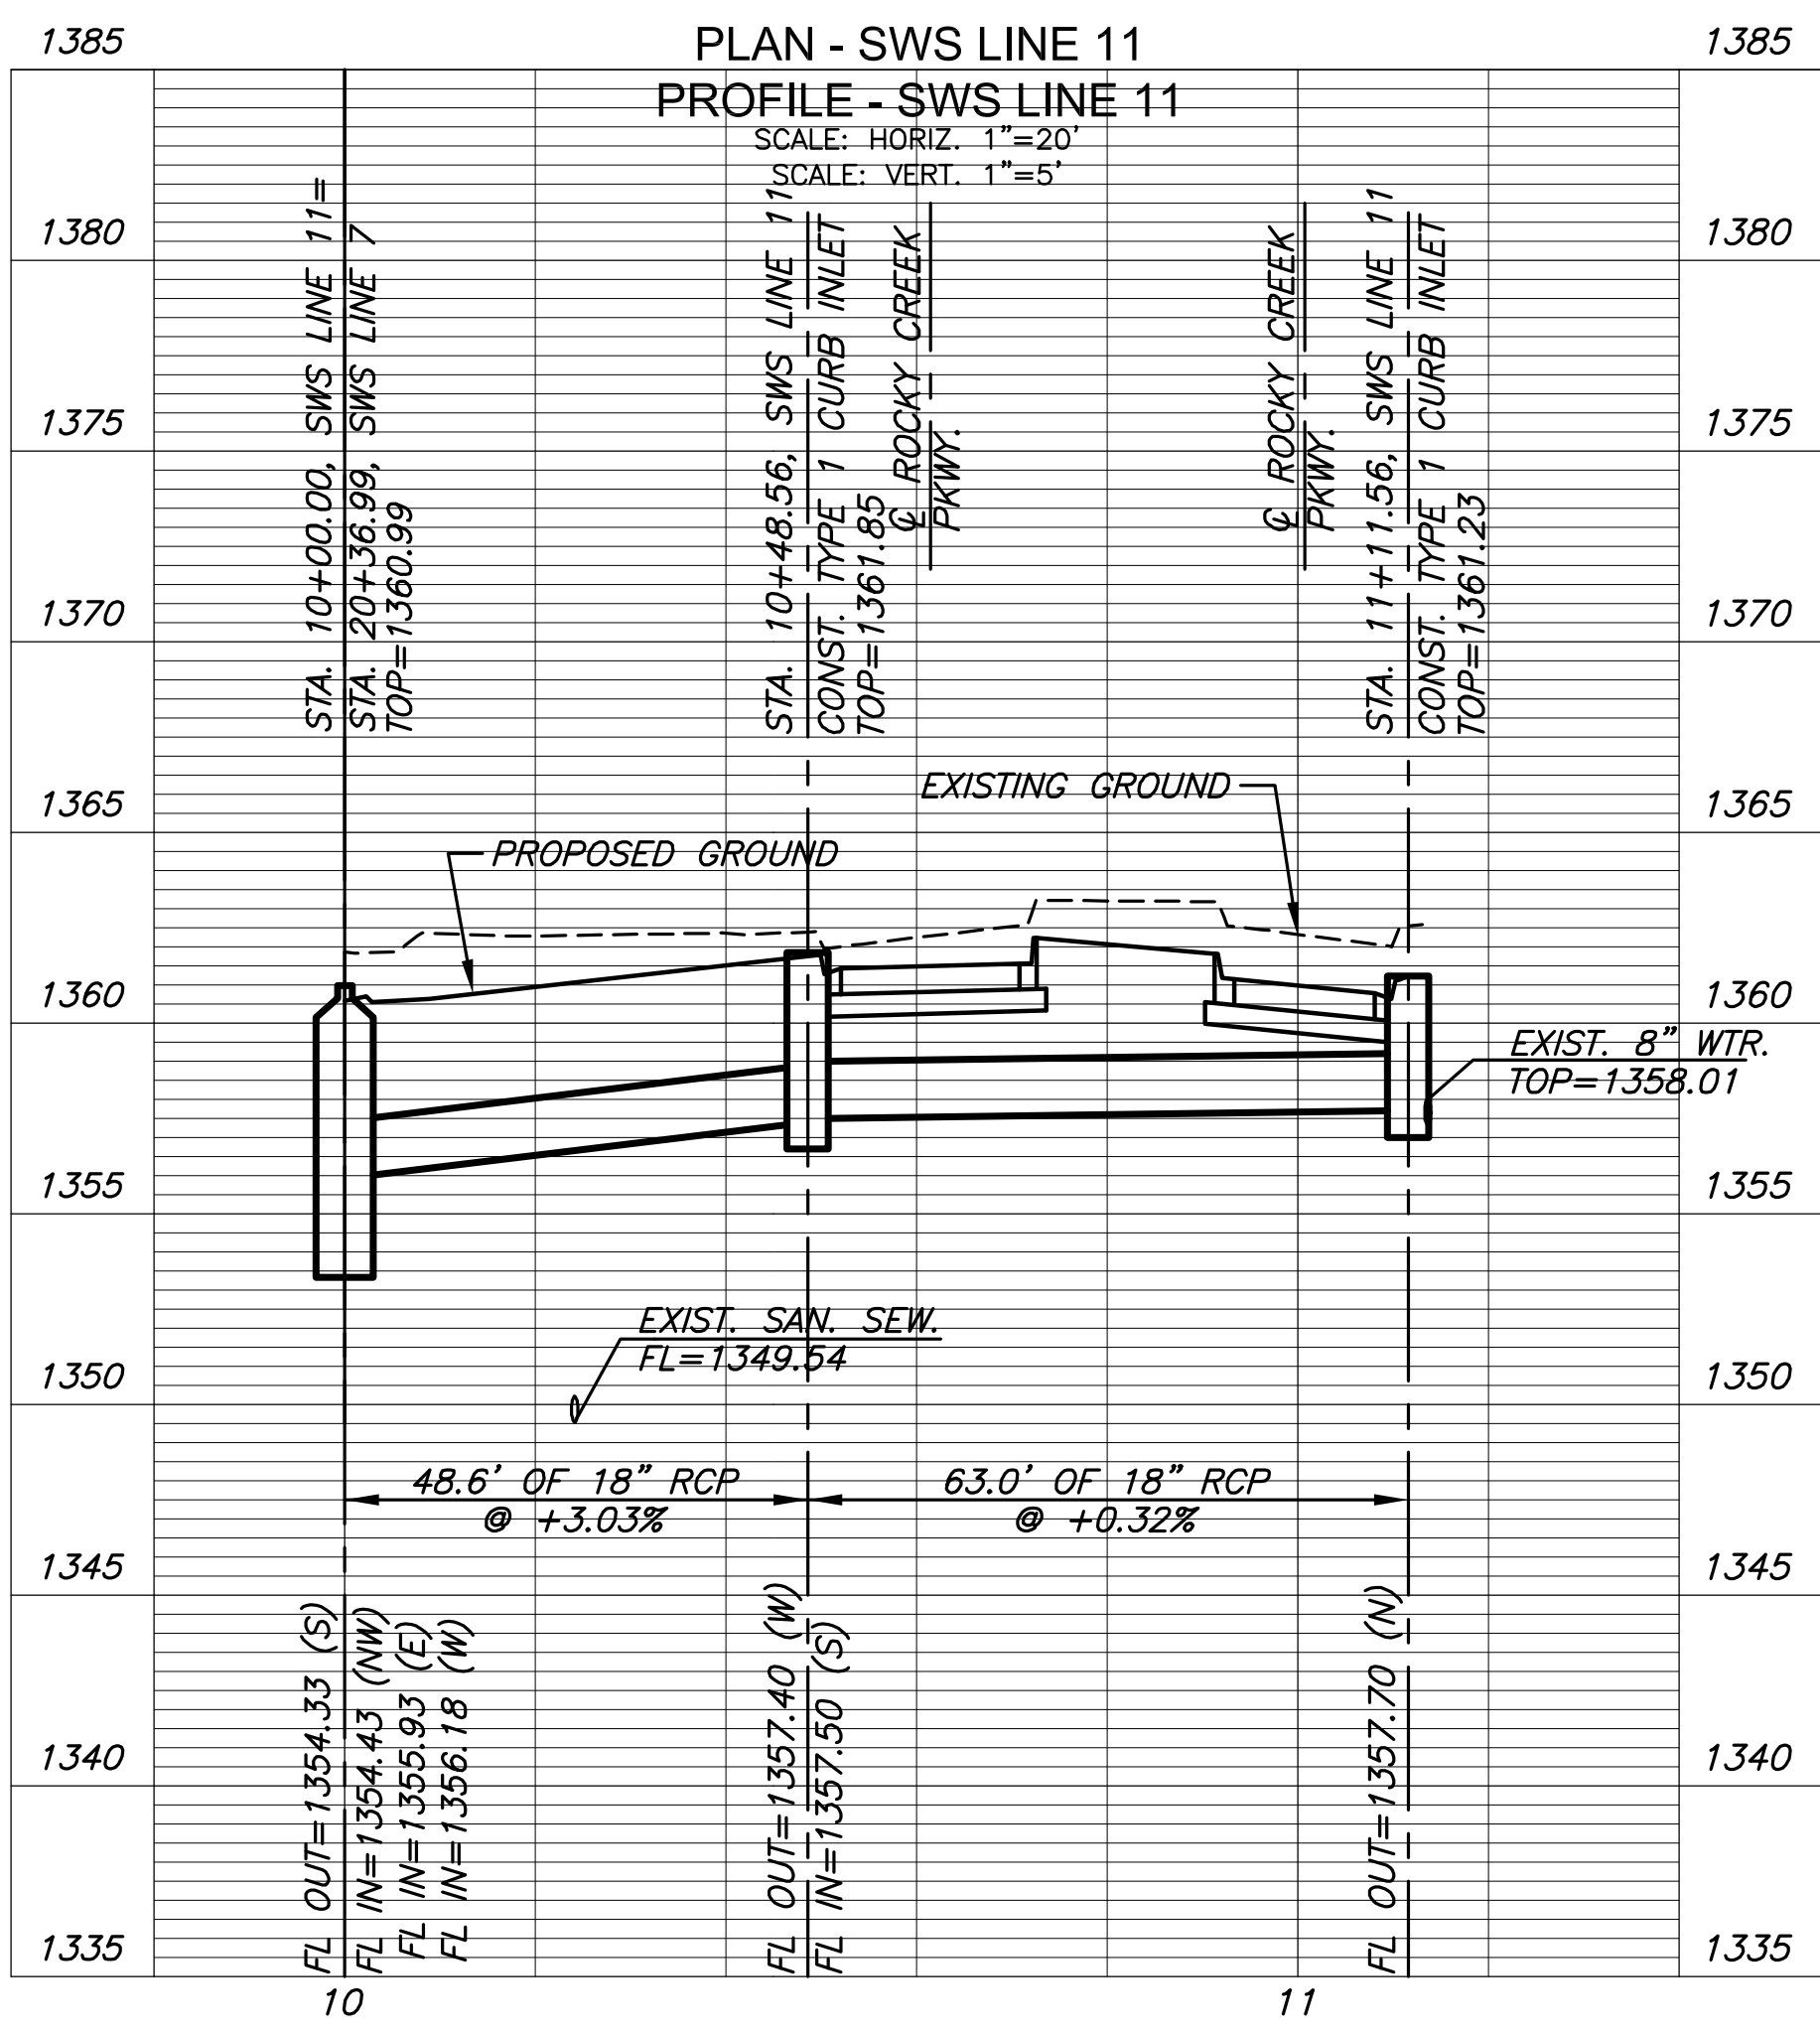
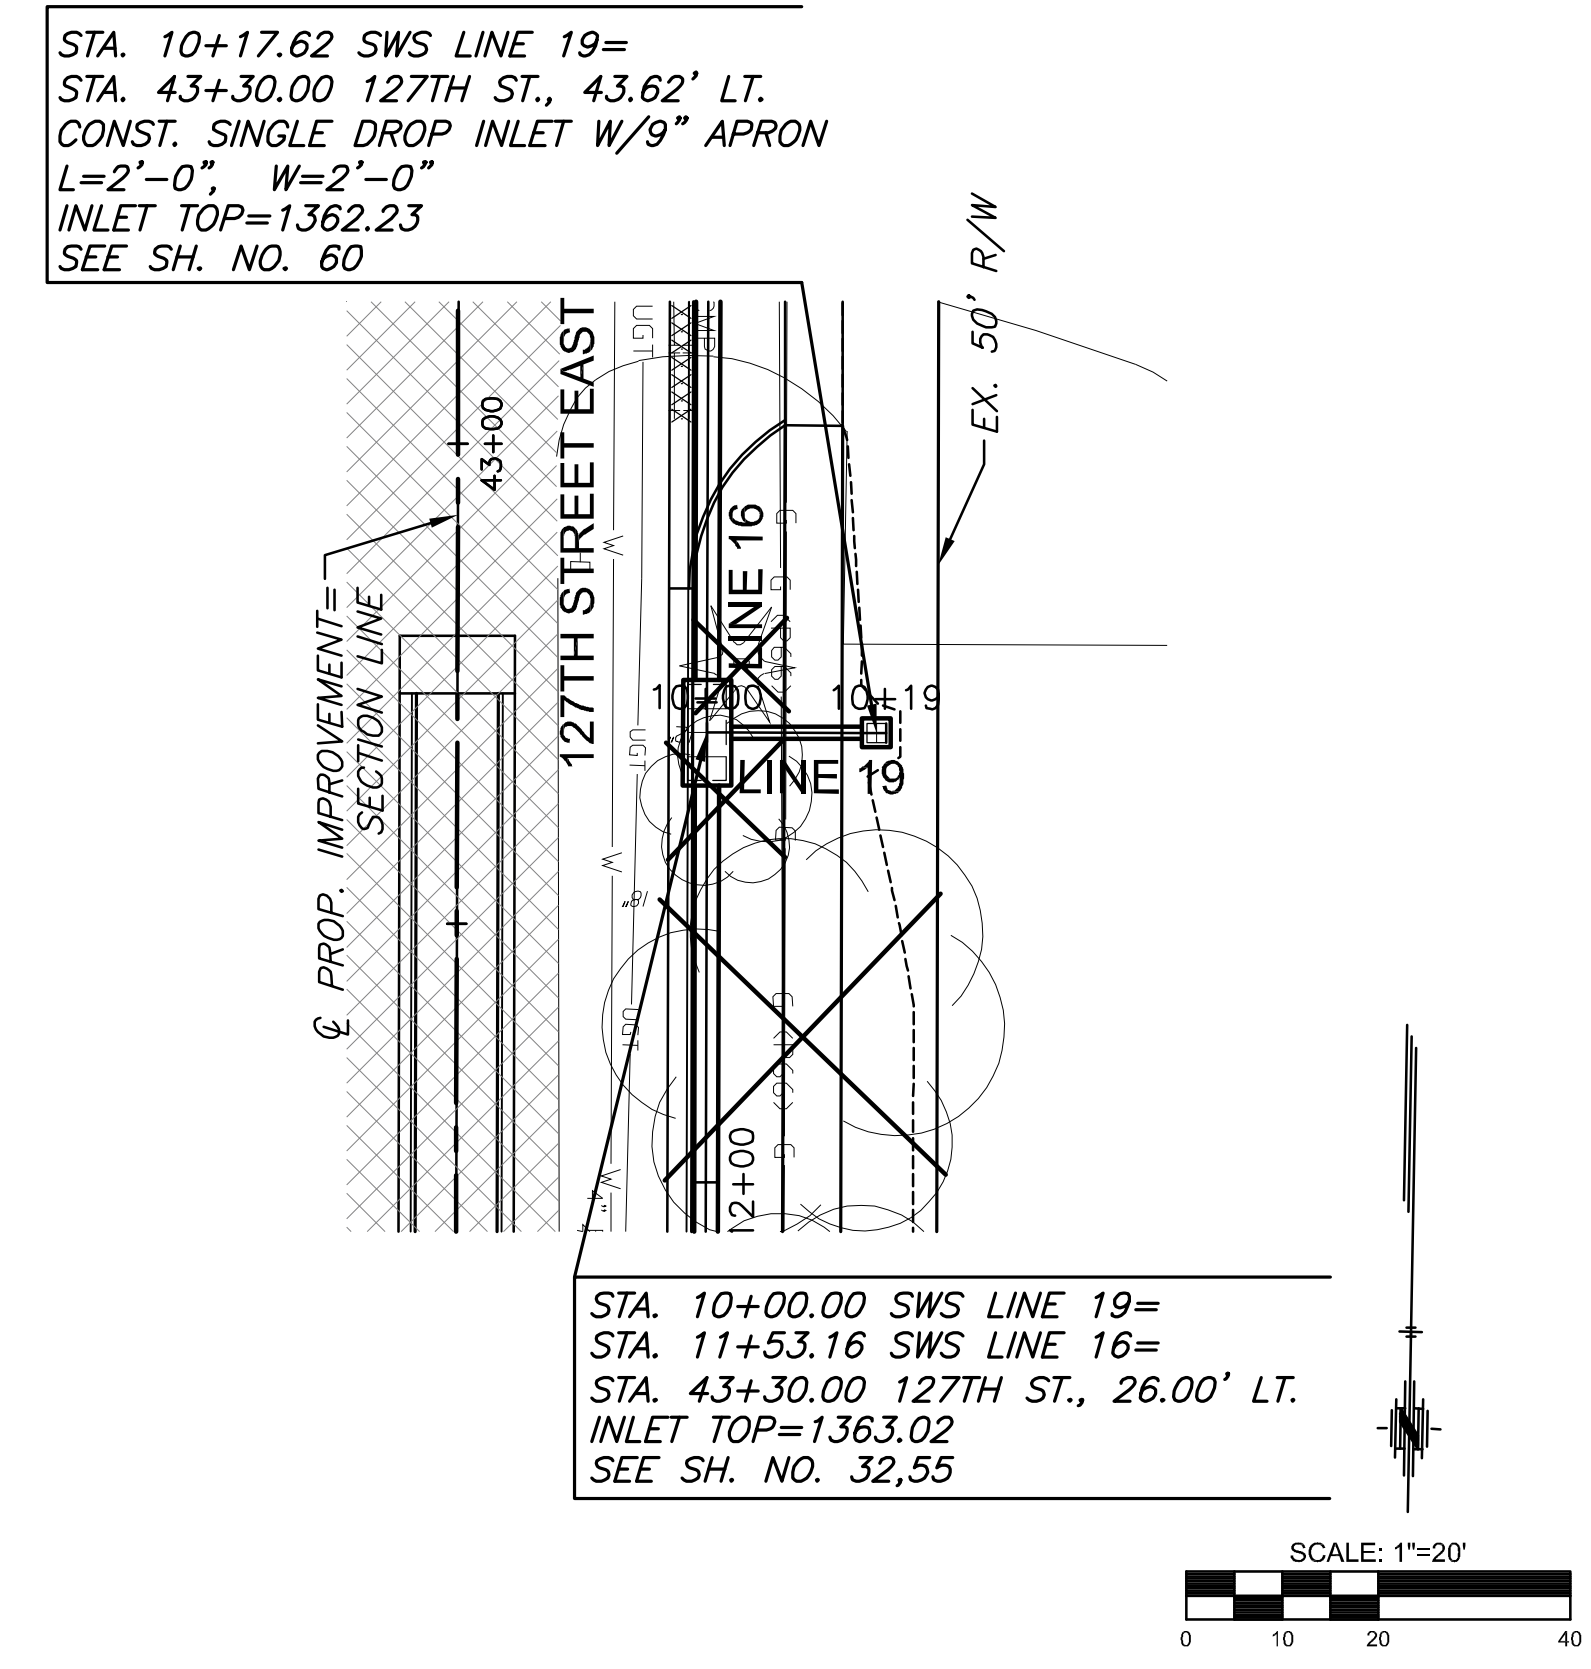


STATE	PROJECT NO.	YEAR	SHEET NO.	TOTAL SHEETS
KANSAS	87 N-0615-01	2017	29	183

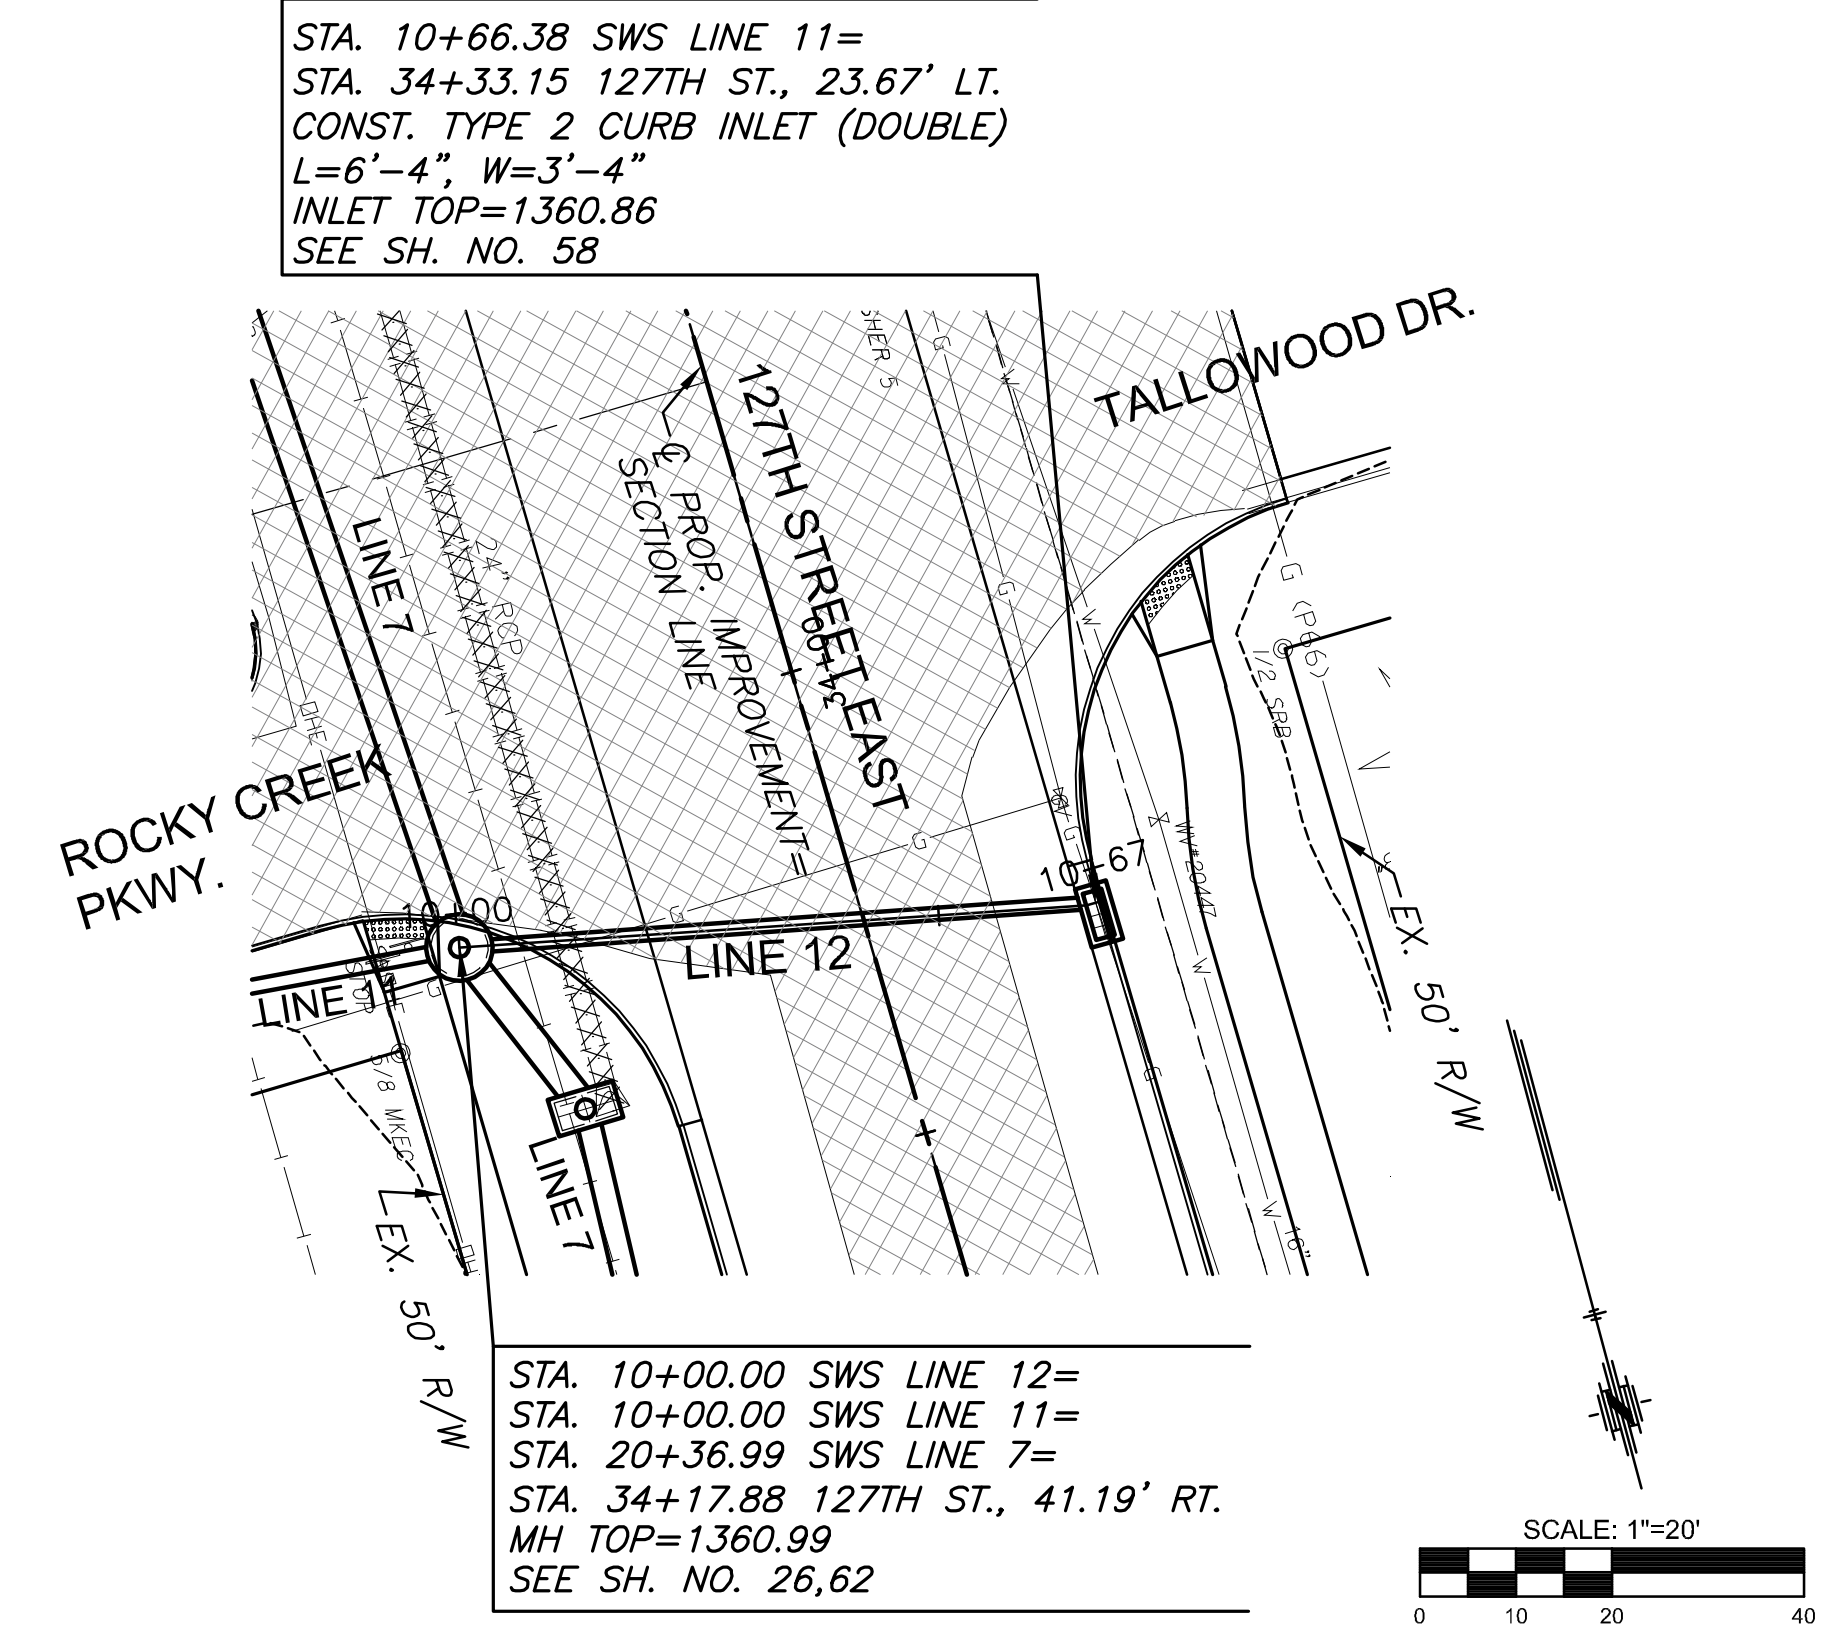

PLOTTED: Wednesday, November 29, 2017 @ 02:34PM
 J:\PROJECTS\2017\1401040290 - COM_127TH E - 13TH TO 21ST STS-CIVIL\LOADS\SWS\14290DRVT.DWG

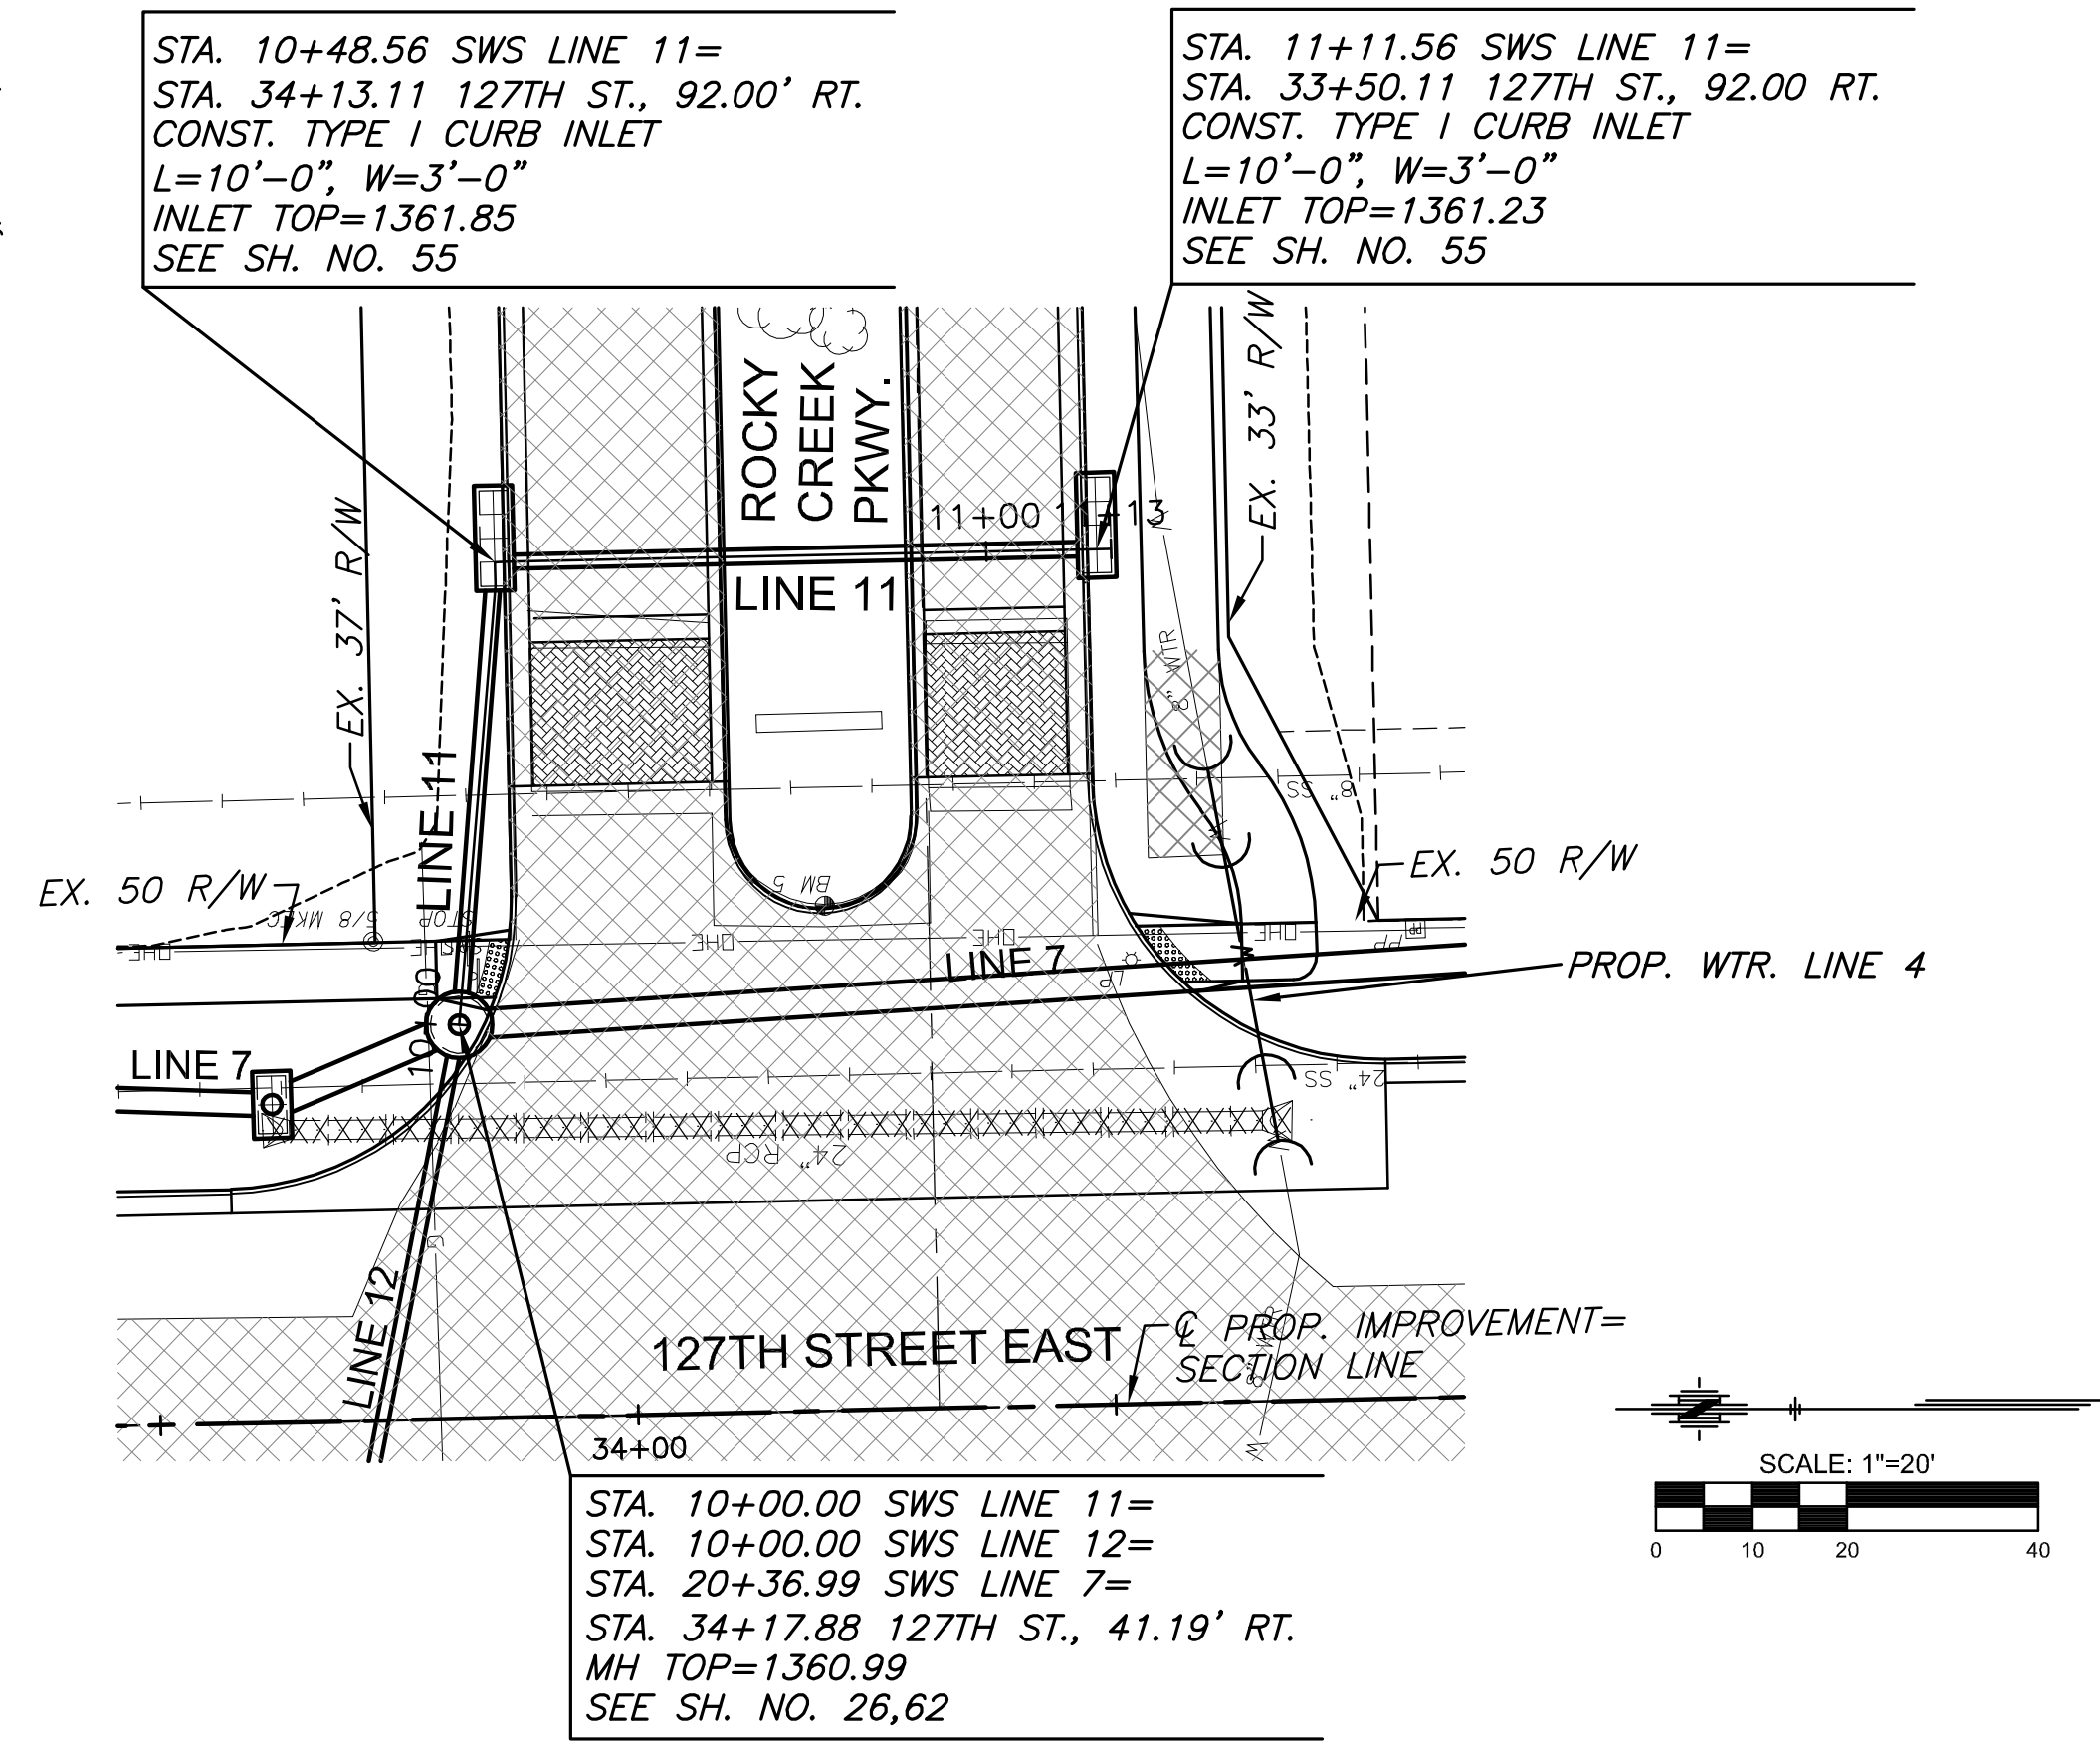

STREET IMPROVEMENTS FOR
127TH STREET EAST
 FROM 13TH STREET NORTH TO 21ST STREET NORTH

©2017
 MKEC Engineering
 All Rights Reserved
 www.mkec.com
 These drawings and their contents, including but not limited to, all concepts, designs, & ideas are the exclusive property of MKEC Engineering (MKEC), and may not be used or reproduced in any way without the express consent of MKEC.

**"STORM SEWER
 PLAN & PROFILE
 LINES 11, 12, & 19"**

PROJECT NO.	472-85158	
DATE	11/29/17	
SCALE	1"=20'	
DESIGNED	JRA	
DRAWN	WNJ	
CHECKED	JRA	
NO.	REVISION	DATE