

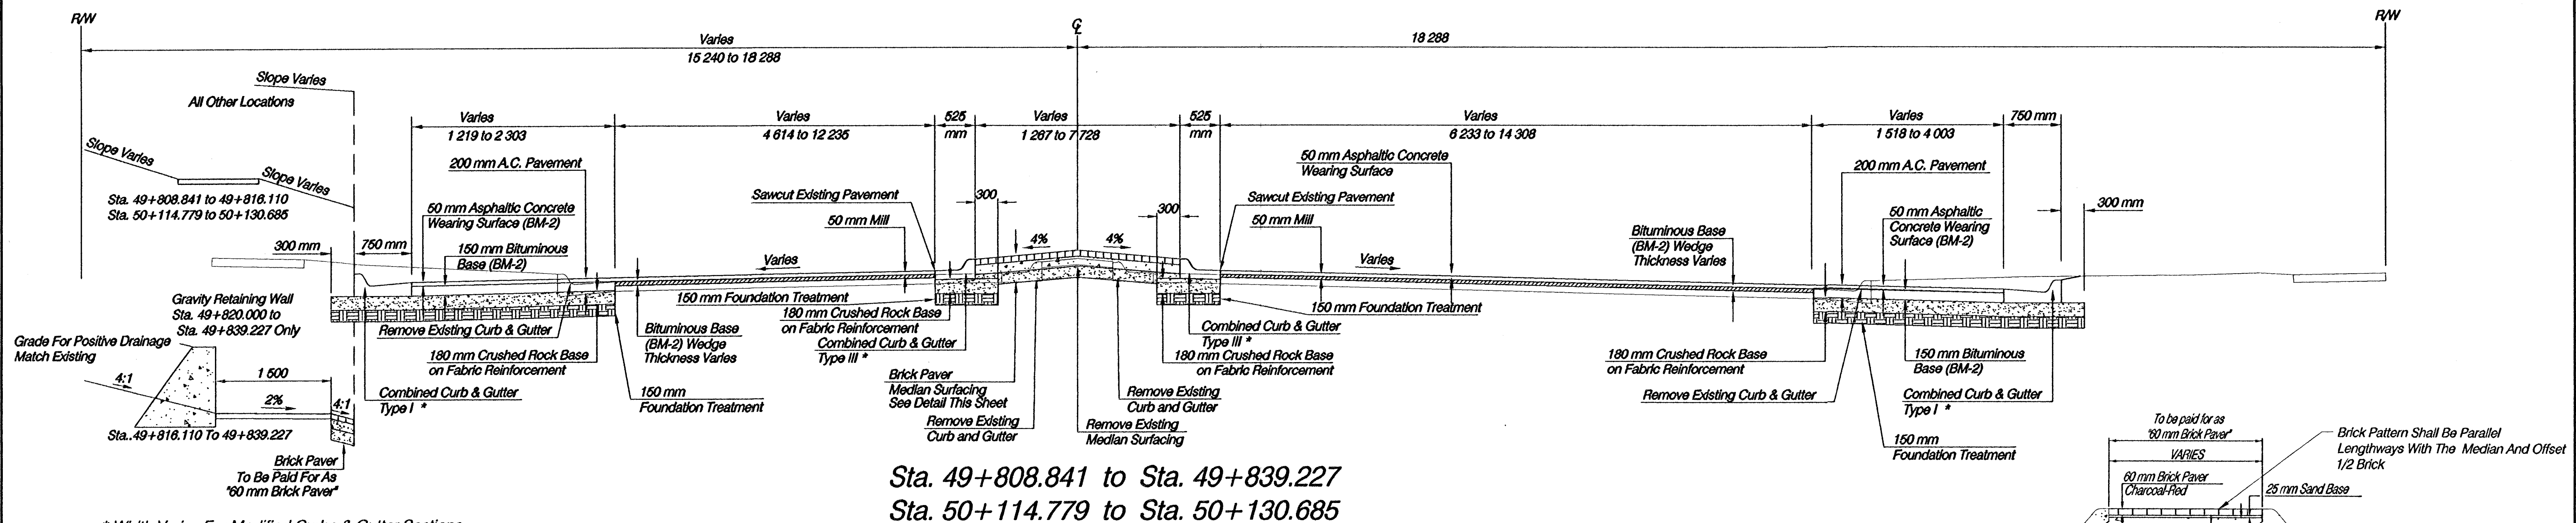


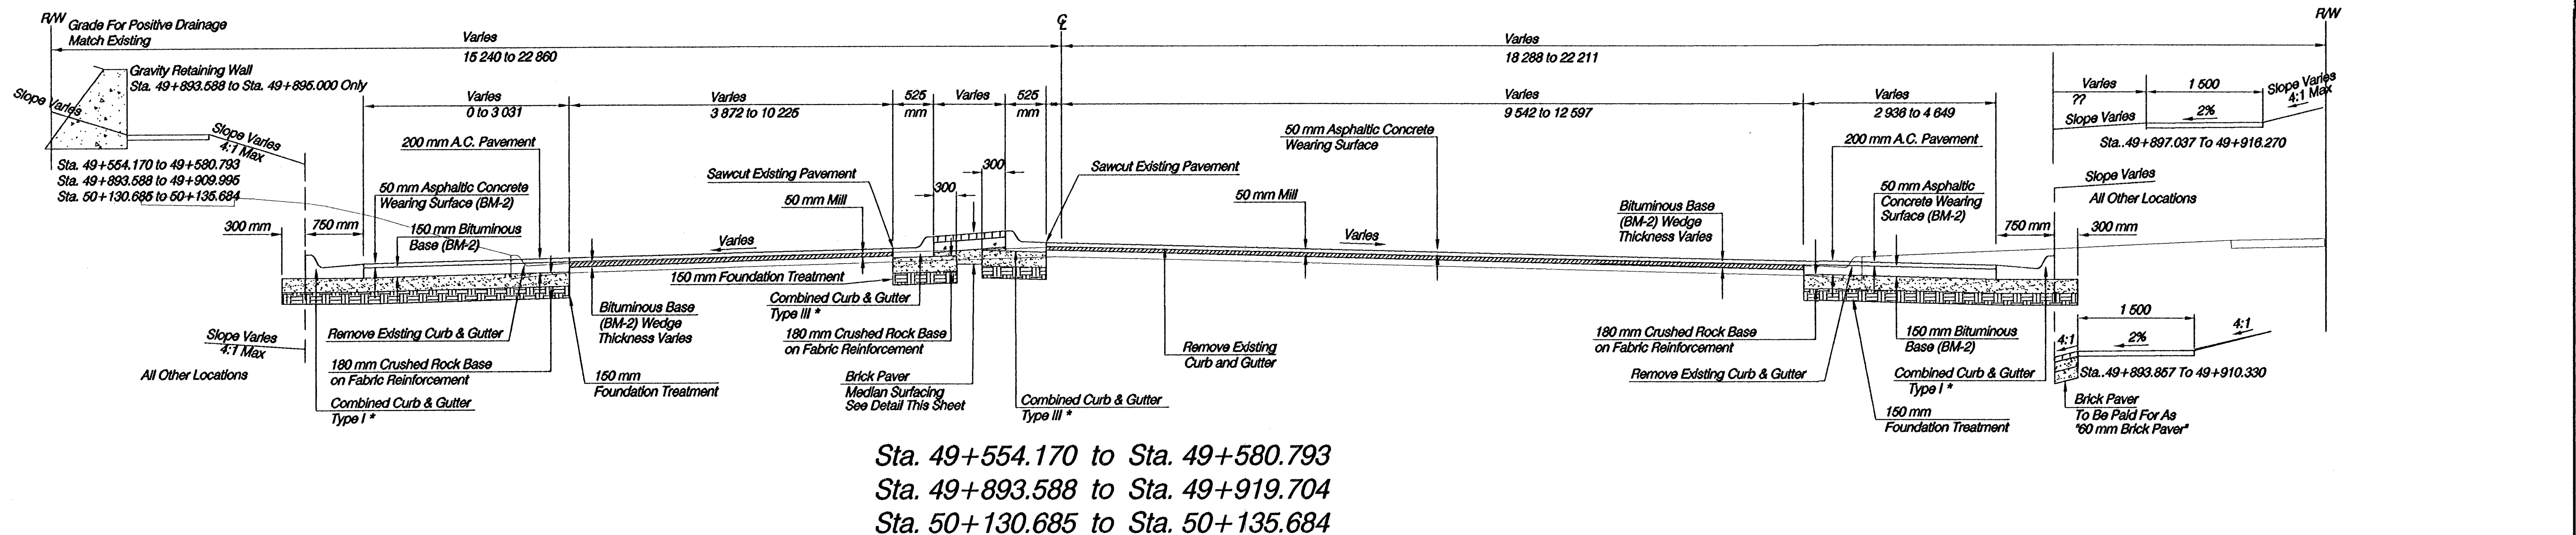

* Width Varies For Modified Curbs & Gutter Sections.
 See Sheet 96 For Modified Curb & Gutter Locations.
 See Sheet 96 For Modified Curb & Gutter Detail.

A 150 mm P.C.C. Base Shall Be Used In Place Of 150 mm
 BM-2 Base Course Where Proposed Paving Is Less
 Than 1.5 m In Width. (Typ)

Sod All Disturbed Areas.

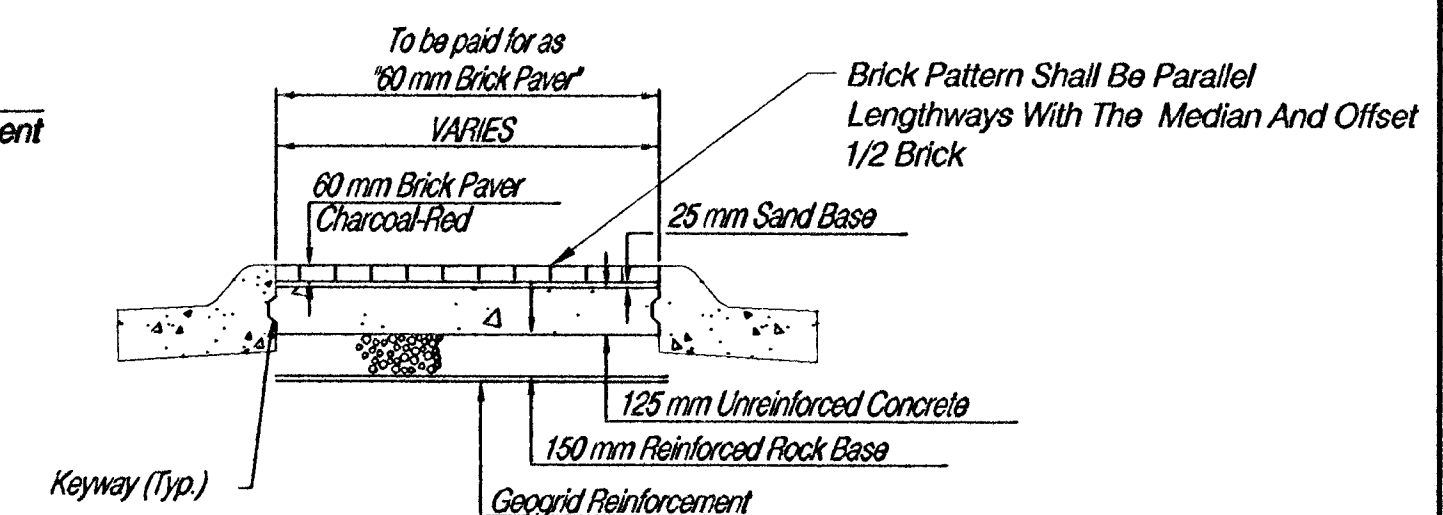

North 21st Street

TYPICAL SECTIONS

HWS Consulting Group Inc.
 Omaha Office
 10844 Old Mill Rd., Ste. 1
 Omaha, NE 68154
 Phone: (402) 333-5792
 Fax: (402) 333-2248

Designed By: GWE
 Drawn By: HS
 Checked By: RJK
 Date: 03-25-2002 Job No. 55-70-2003