




50.01' $\begin{matrix} EXC = 57.3 \\ LF = 16.0 \\ CF = 0.0 \end{matrix}$

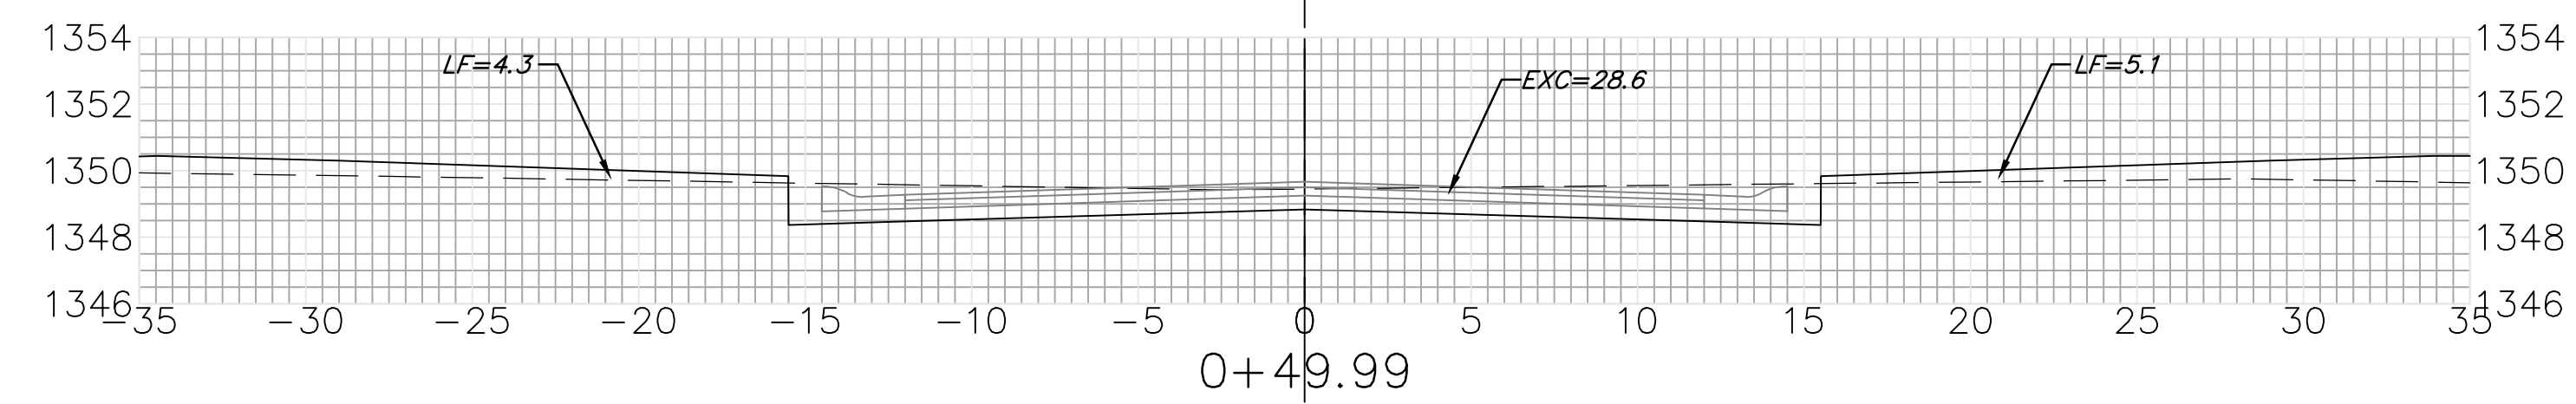


25.00' $\begin{matrix} EXC = 30.0 \\ LF = 12.6 \\ CF = 0.0 \end{matrix}$

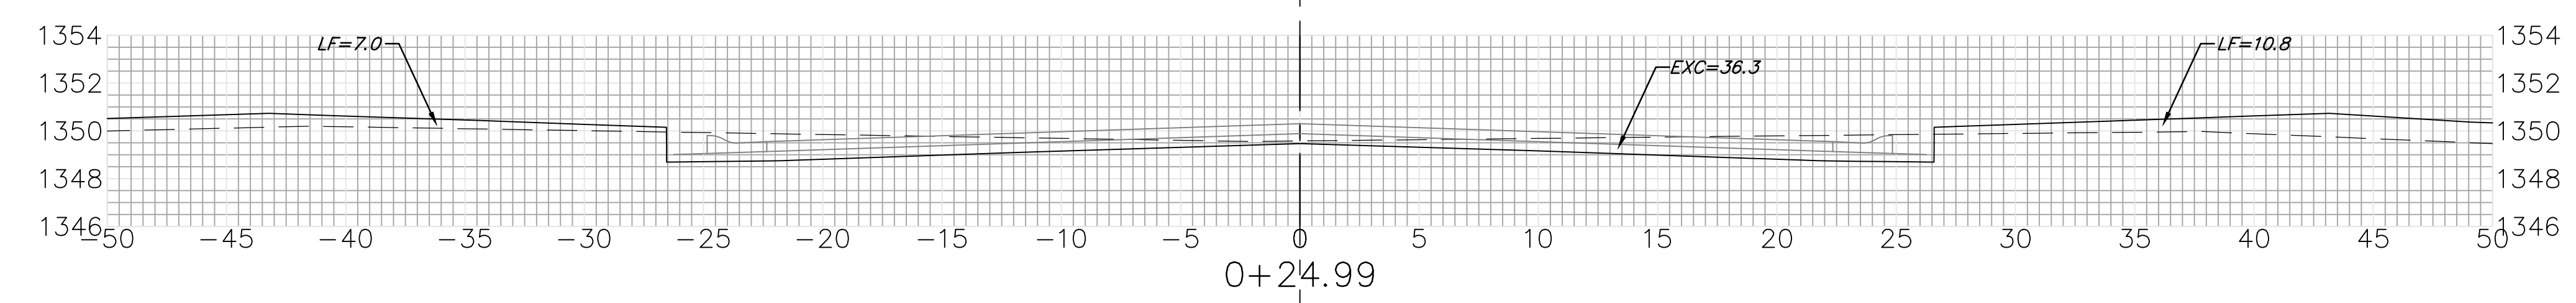


24.99' $\begin{matrix} EXC = 28.2 \\ LF = 14.0 \\ CF = 7.0 \end{matrix}$

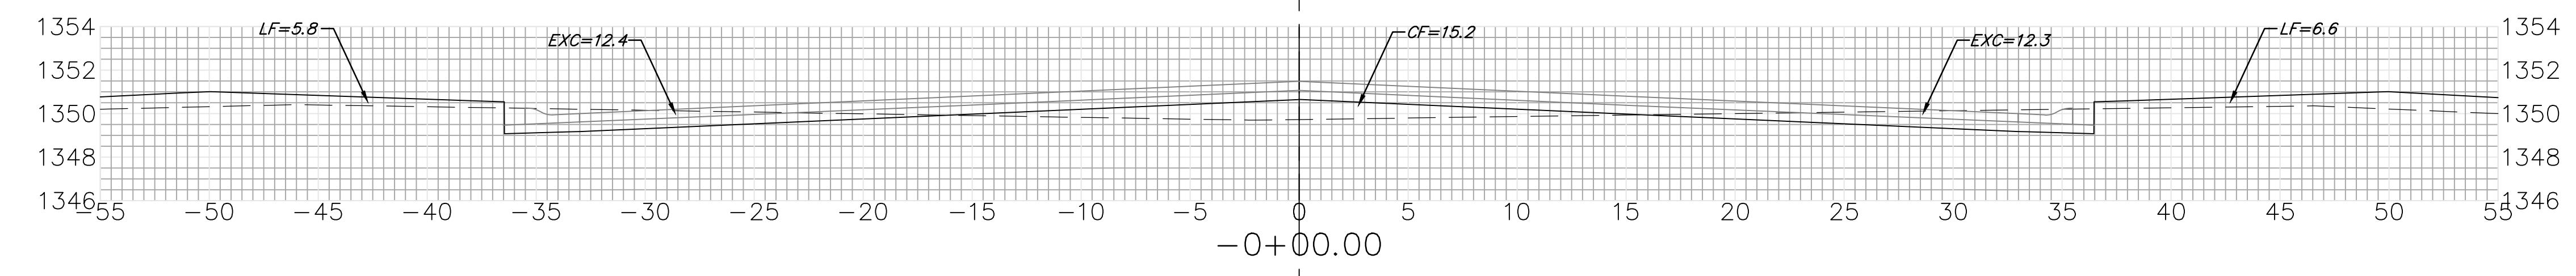


15.00' $\begin{matrix} EXC = 14.1 \\ LF = 6.4 \\ CF = 5.0 \end{matrix}$

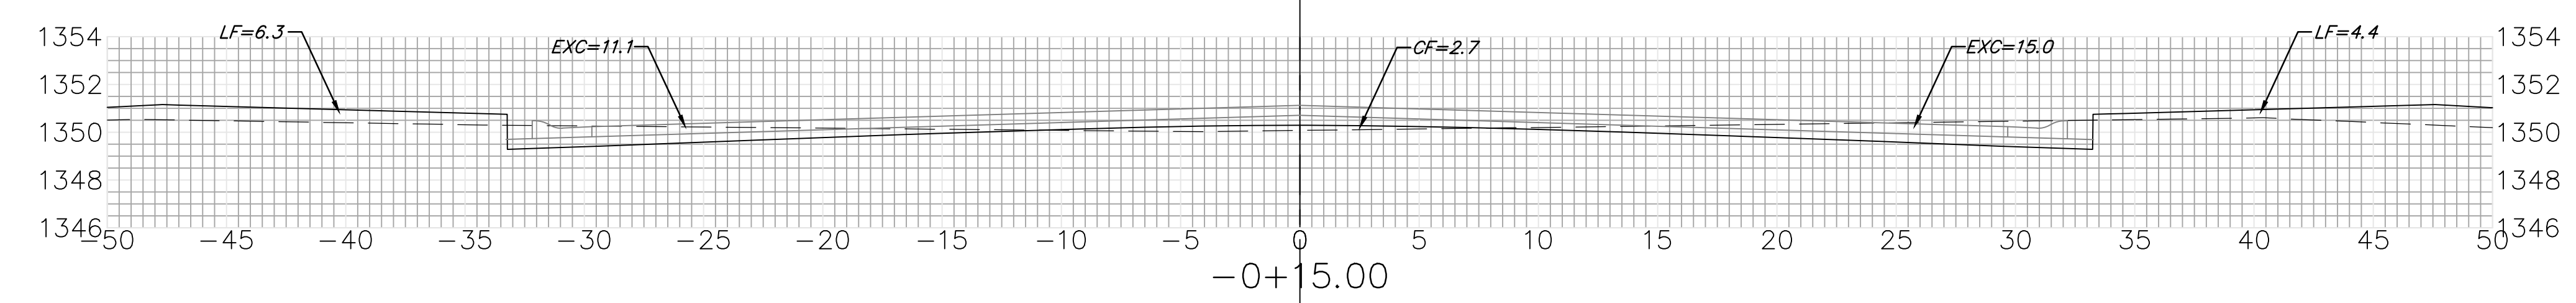

20.00' $\begin{matrix} EXC = 15.6 \\ LF = 12.8 \\ CF = 1.0 \end{matrix}$

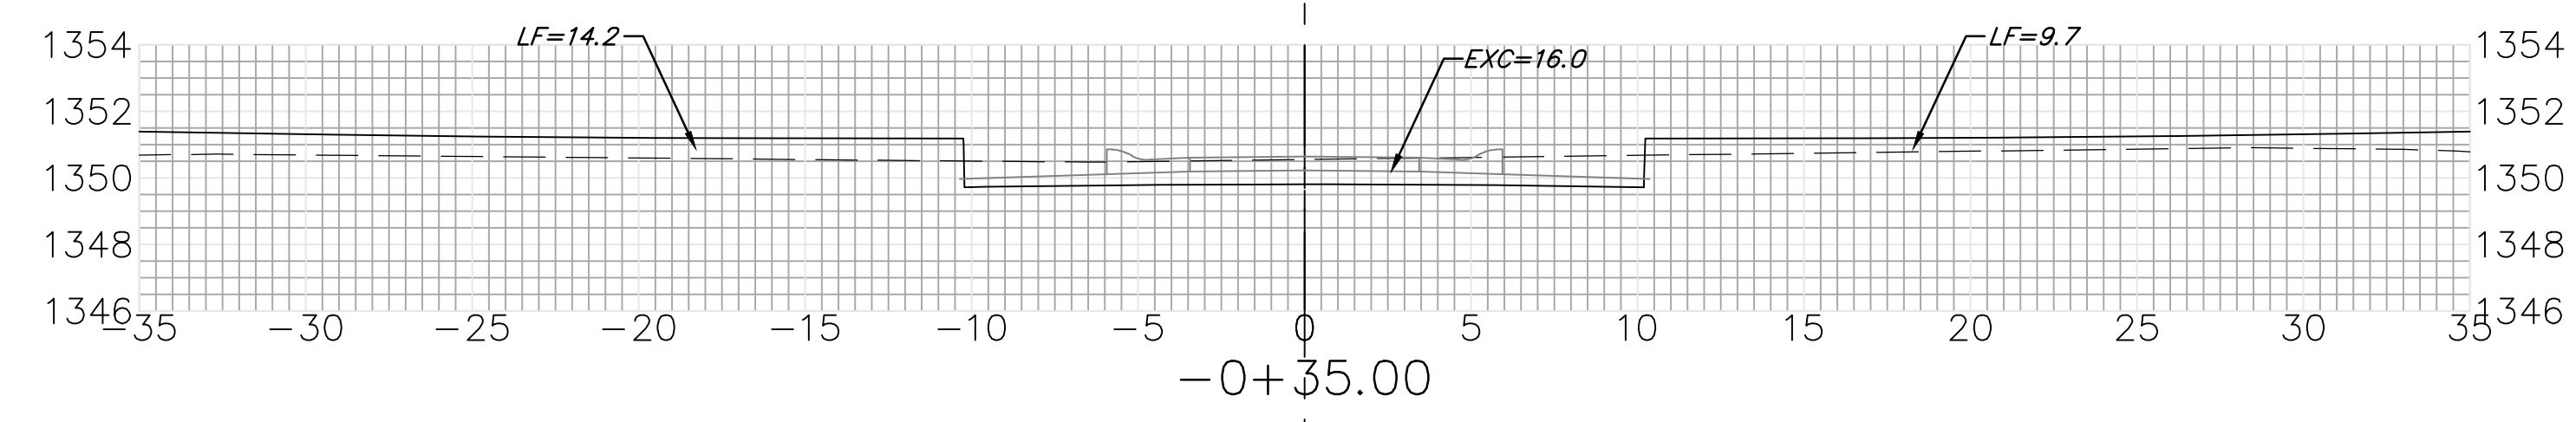

15.00' $\begin{matrix} EXC = 4.4 \\ LF = 12.5 \\ CF = 0.0 \end{matrix}$

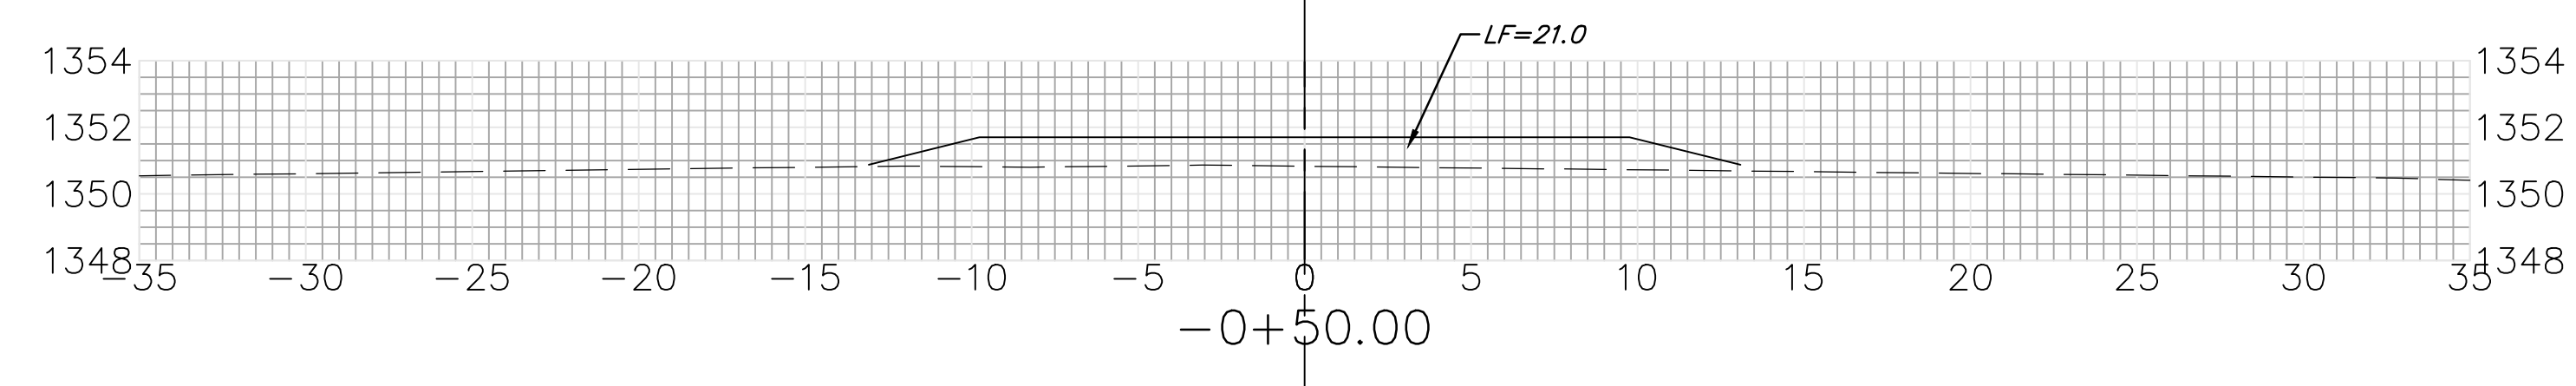

MANTANE CT.
C

Sheet Totals
Excavation = 149.6 C.Y.
Loose Fill = 74.3 C.Y.
Compacted Fill = 13.0 C.Y.

