
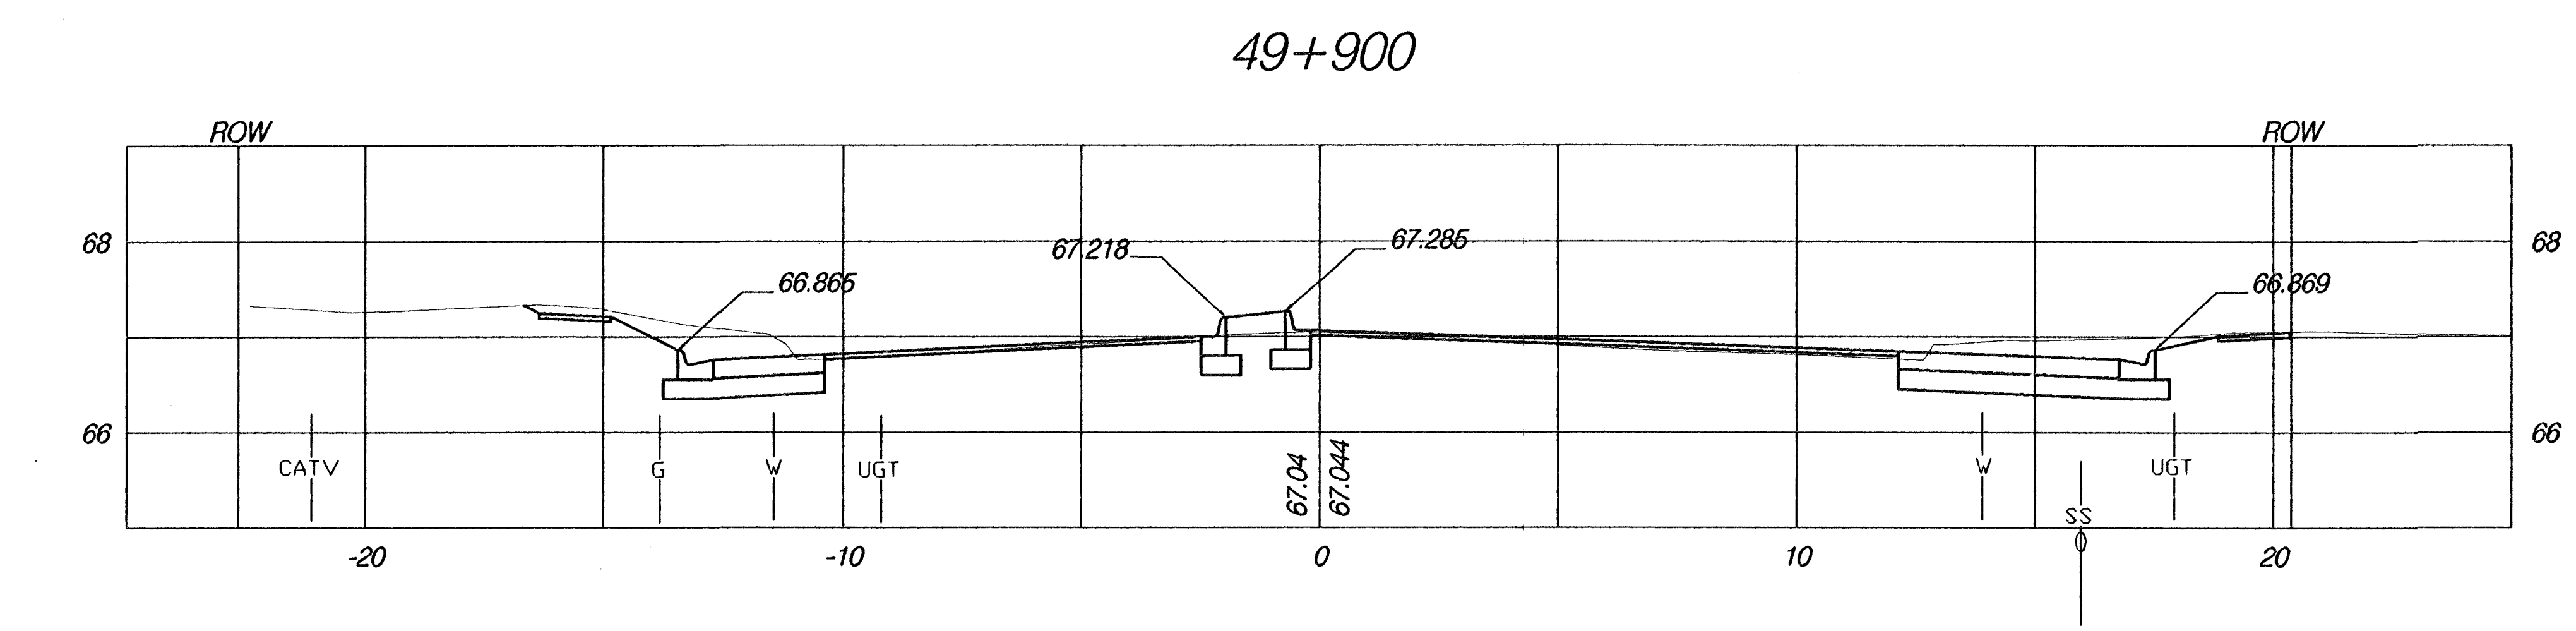
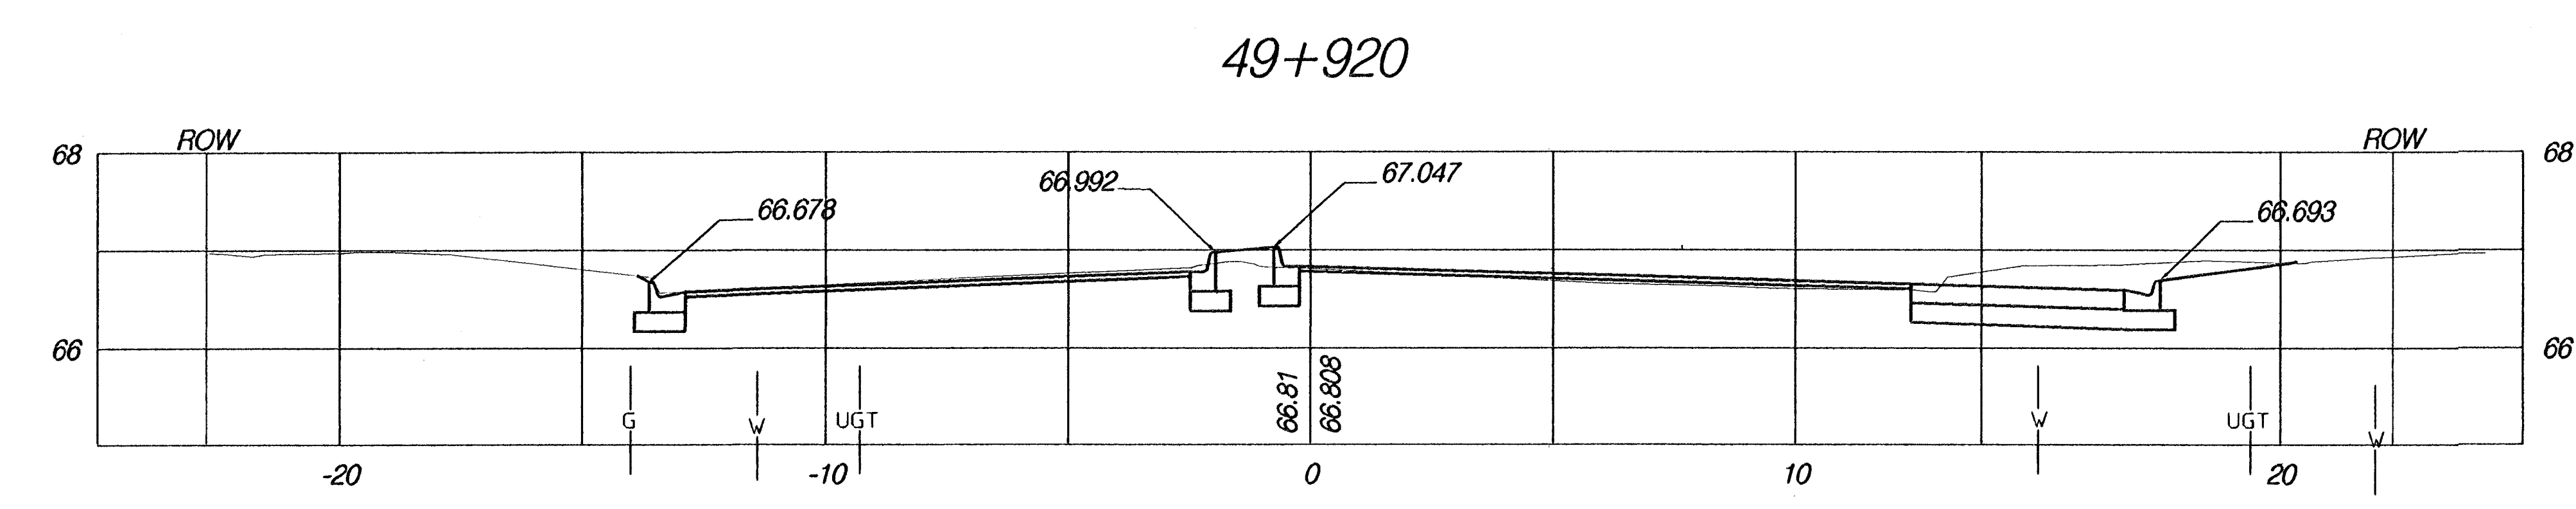
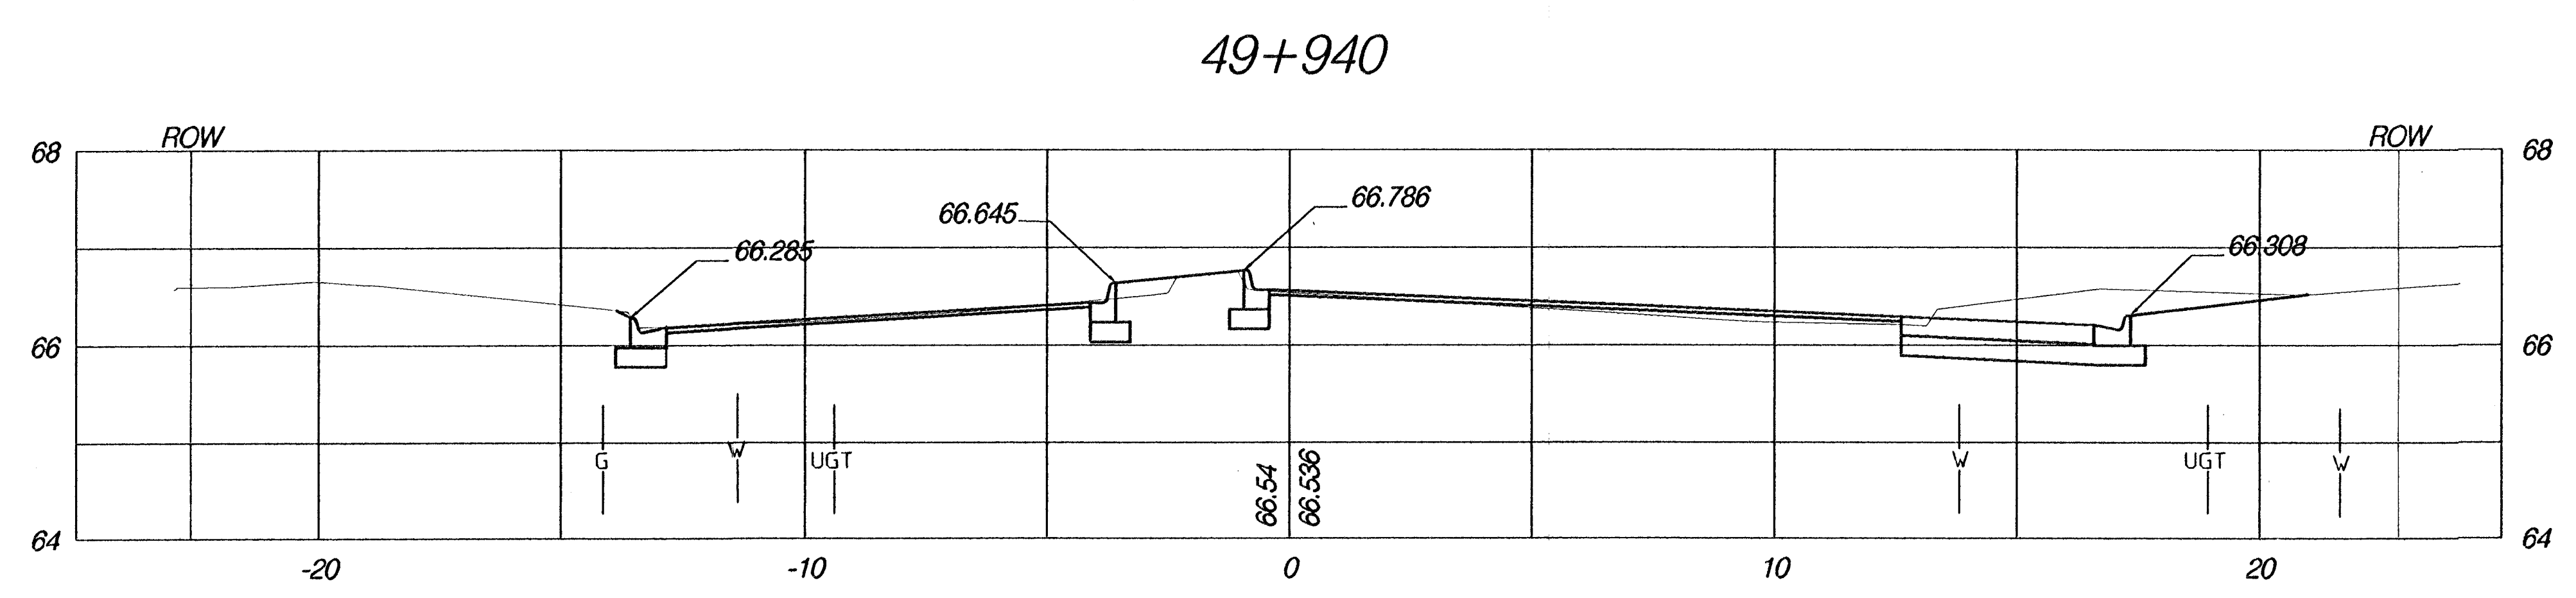


FHWA REG. NO.	STATE	PROJECT NO.	YEAR	SHEET NO.	TOTAL SHEETS
7	KANSAS	87 N-0199-01	2002	153	158
FED. AID NO. - CMQ-N019(901)					

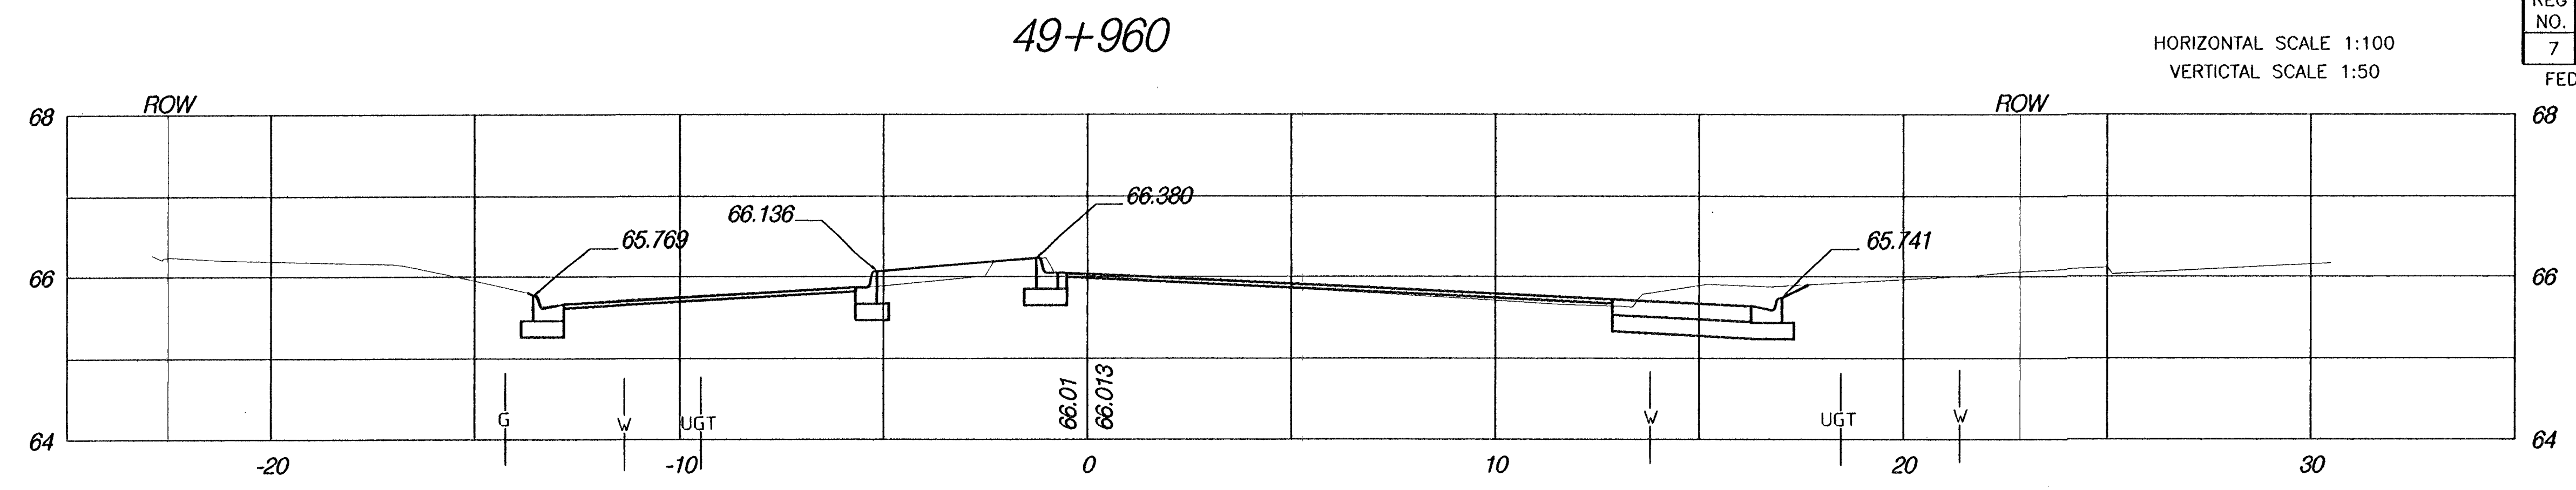

N 21st STREET CROSS SECTIONS

HWS
Consulting Group Inc.

Designed By: BWE
Drawn By: HS

Omaha Office
10844 Old Mill Rd., Ste. 1
Omaha, NE 68154
Phone: (402) 333-5792
Fax: (402) 333-2249

Checked By: RJK
Date: 03-25-2002

Job No. 55-70-2003