

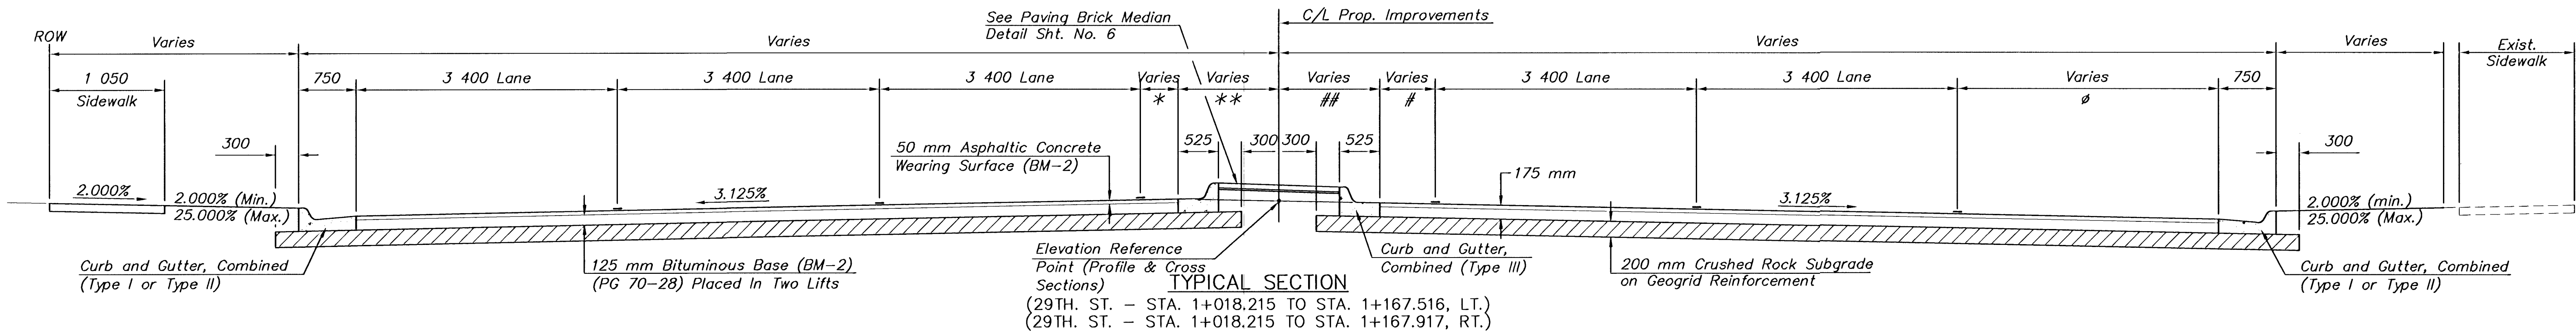


STATE	PROJECT NO.	YEAR	SHEET NO	TOTAL SHEETS
KANSAS	87 N-0287-01	2003	3	107

DATE	
BY	
REFERENCES NOTED	
REFERENCES CHECKED	

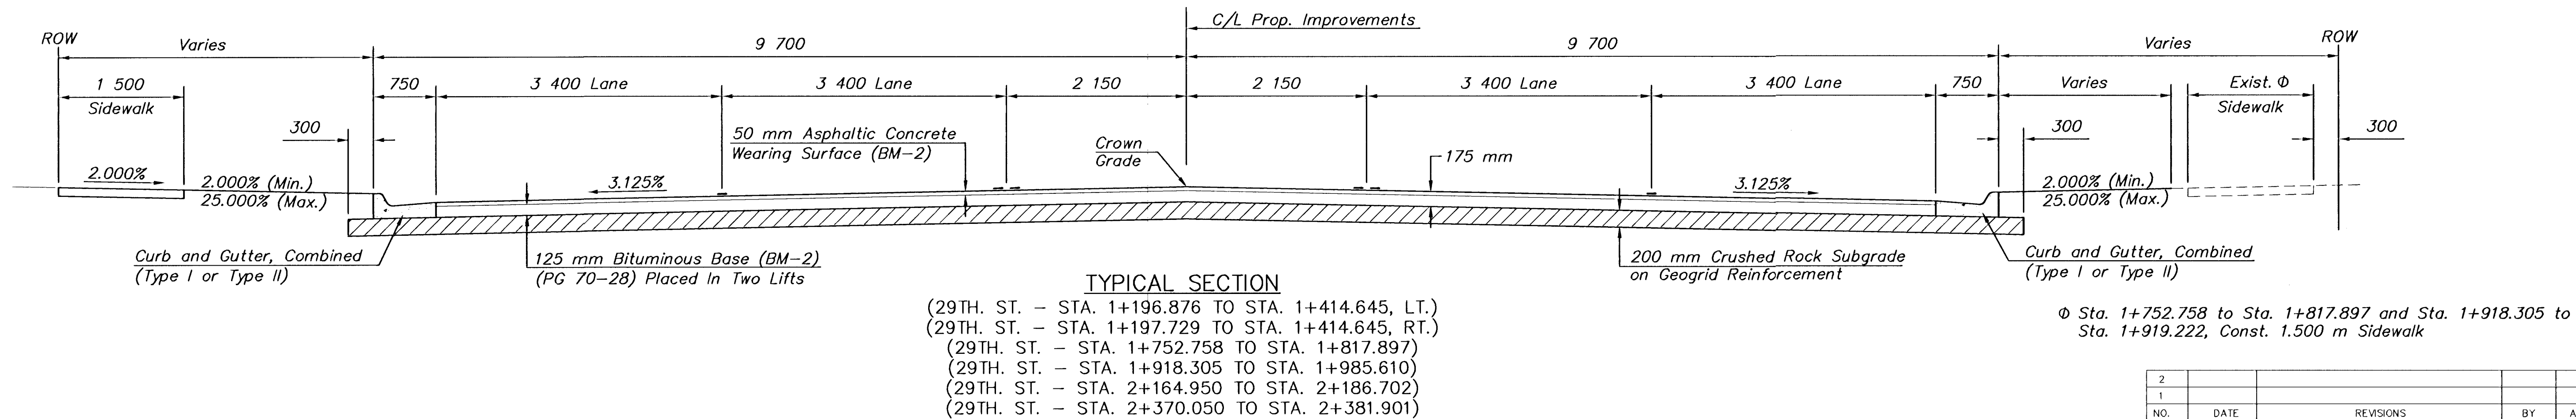

- * Sta. 1+018.215 to Sta. 1+090.405 - 3.400 m
Sta. 1+090.405 to Sta. 1+115.405 - Varies from 3.400 m to 0.000 m
Sta. 1+115.405 to Sta. 1+167.516 - 0.000 m
- ** Sta. 1+018.215 to Sta. 1+090.405 - 1.700 m Rt.
Sta. 1+090.405 to Sta. 1+102.925 - Varies from 1.705 m to 0.000 m Rt.
Sta. 1+102.925 to Sta. 1+115.925 - Varies from 0.000 to 1.695 m Lt.
Sta. 1+115.925 to Sta. 1+167.516 - 1.695 m Lt.
- # Sta. 1+018.215 to Sta. 1+097.701 - 0.000 m
Sta. 1+097.701 to Sta. 1+122.701 - Varies from 0.000 m to 3.400 m
Sta. 1+122.701 to Sta. 1+167.917 - 3.400 m
- ## Sta. 1+018.215 to Sta. 1+052.620 - Varies from 3.306 m to 3.885 m Rt.
Sta. 1+052.620 to Sta. 1+097.701 - Varies from 3.885 m to 3.205 m Rt.
Sta. 1+097.701 to Sta. 1+118.513 - Varies from 3.205 m to 0.000 m Rt.
Sta. 1+118.513 to Sta. 1+122.701 - Varies from 0.000 m to 0.195 m Lt.
Sta. 1+122.701 to Sta. 1+167.917 - 0.195 m Lt.
- Ø Sta. 1+018.215 to Sta. 1+137.729 - 3.400 m
Sta. 1+137.729 to Sta. 1+167.917 - Varies from 3.400 m to 1.158 m

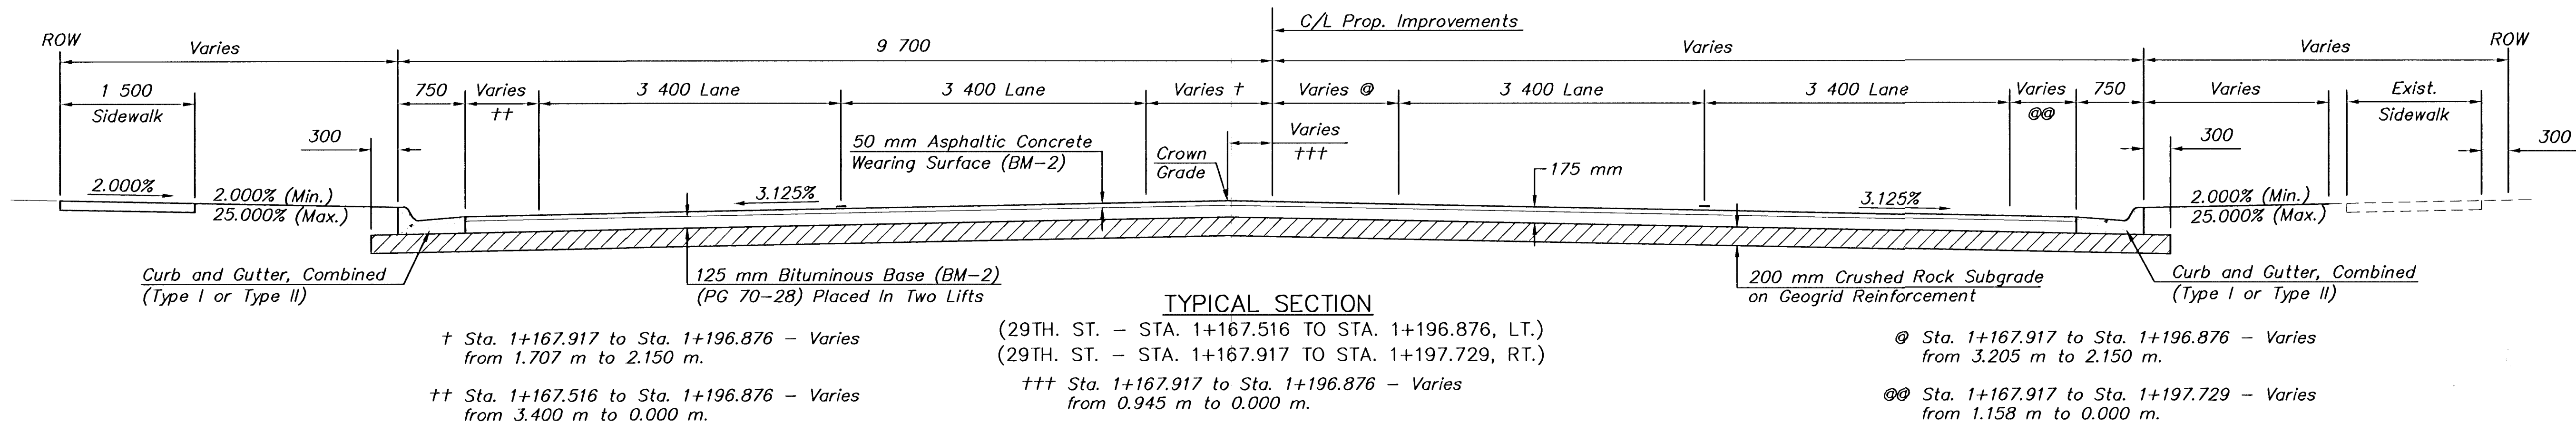

2					
1					
NO.	DATE	REVISIONS	BY	APP'D	
KANSAS DEPARTMENT OF TRANSPORTATION					
29TH. STREET NORTH					
TYPICAL SECTIONS					
PROJ. NO. 87 N-0287-01 SEDGWICK CO.					
MKEC ENGINEERING CONSULTANTS, INC.					
WICHITA, KANSAS					
DESIGNED BY:	ASH	CHECKED BY:	GJA		
DRAWN BY:	WNJ	DATE:	Jan. 2003	SHEET	3 OF 107