



STATE	PROJECT NO.	YEAR	SHEET NO	TOTAL SHEETS
KANSAS	87 N-0287-01	2003	4	107




DATE	
BY	
REFERENCES NOTED	
REFERENCES CHECKED	

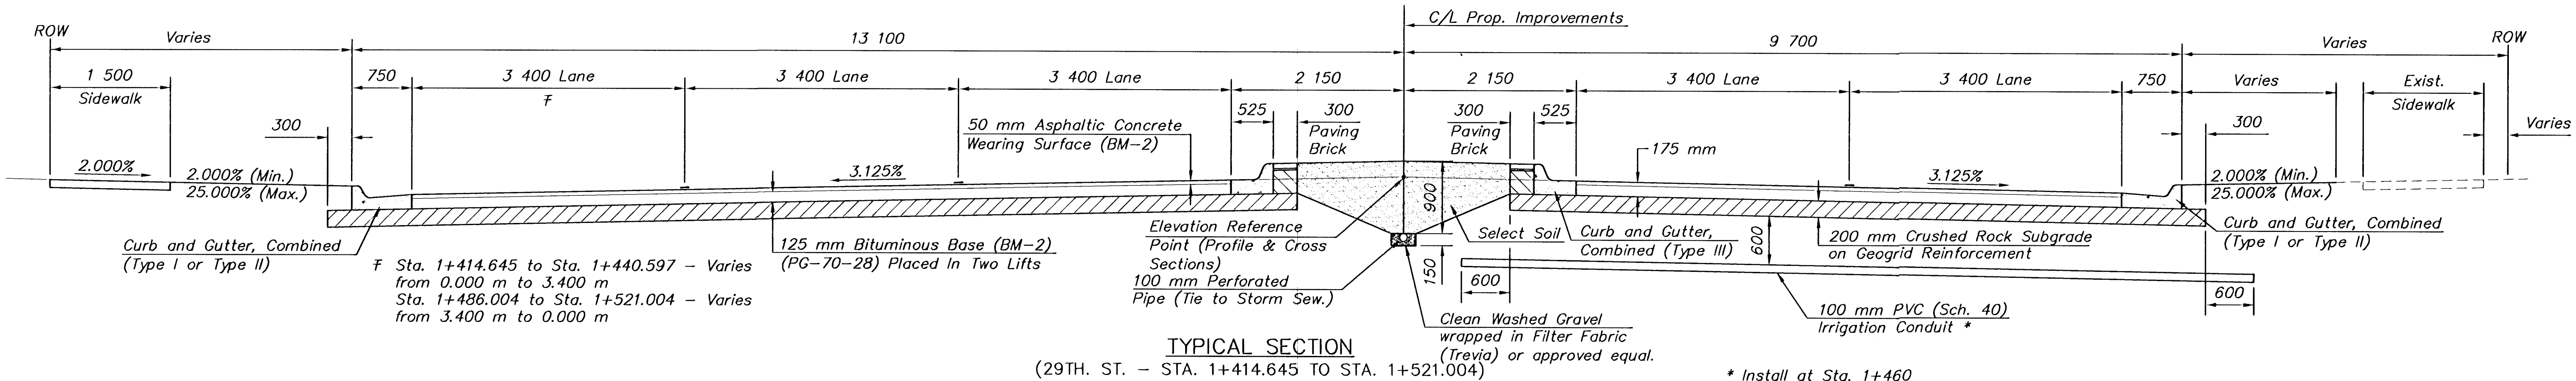

* Install at Sta. 1+460
Contractor to Mark location of
pipe using a wooden lathe behind
the back of curb.

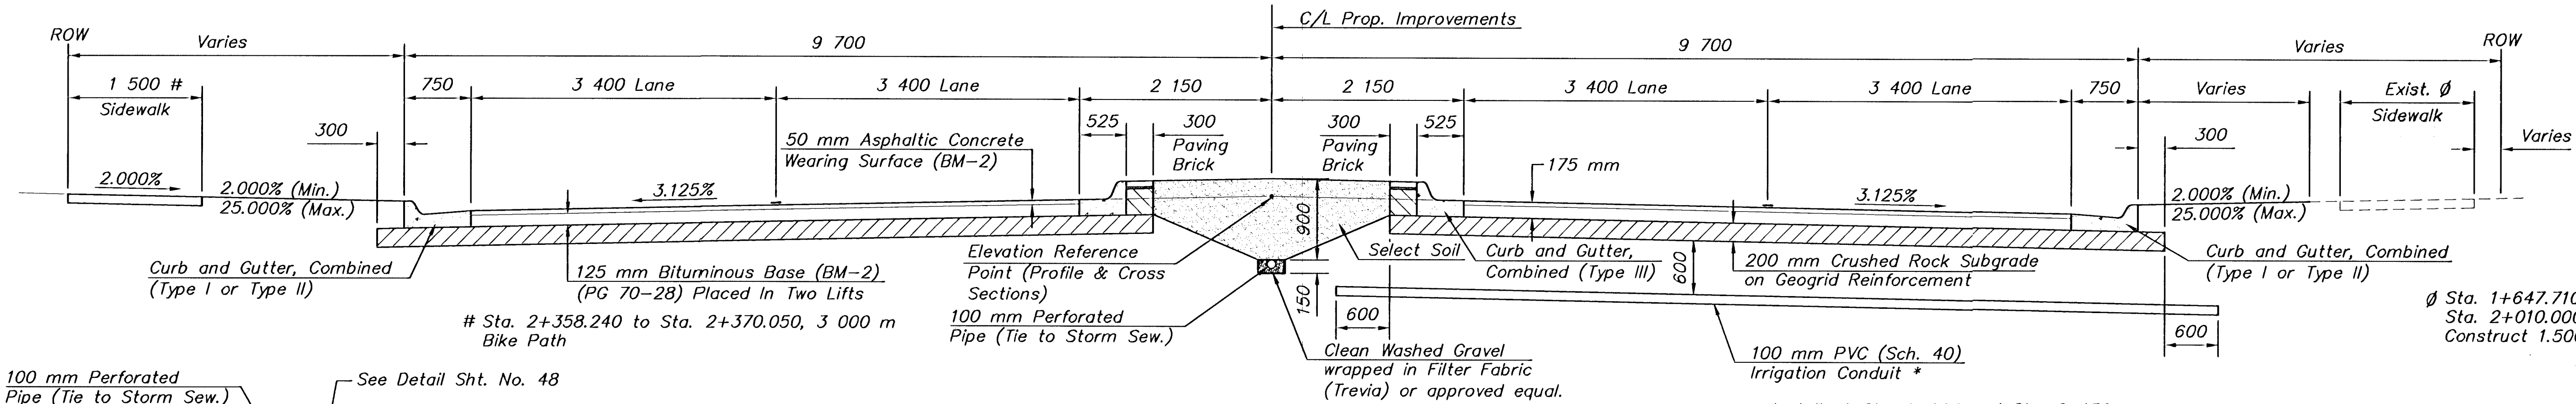

Ø Sta. 1+647.710 to Sta. 1+752.758 and
Sta. 2+010.000 to Sta. 2+030.000,
Construct 1.500 m Sidewalk.

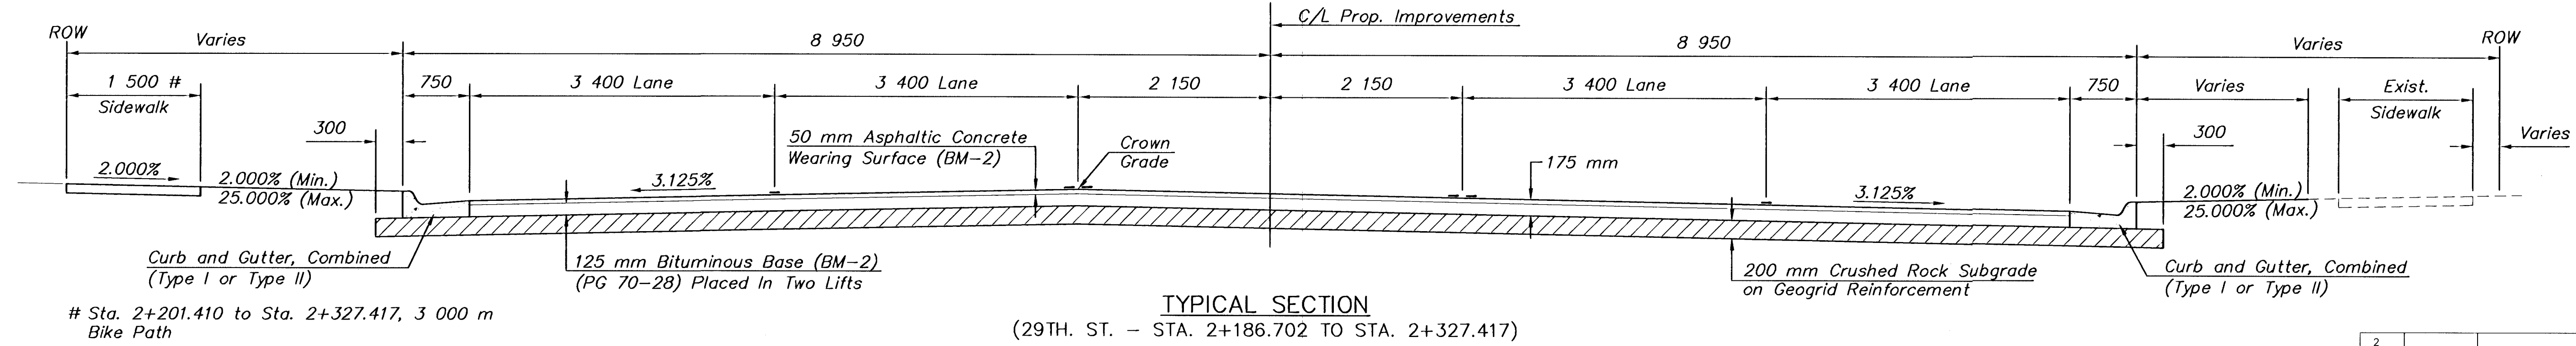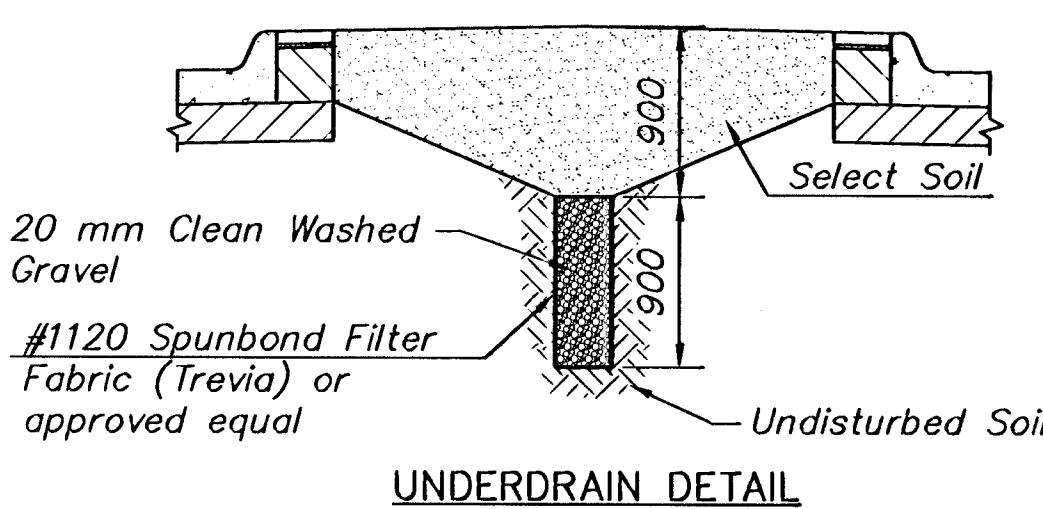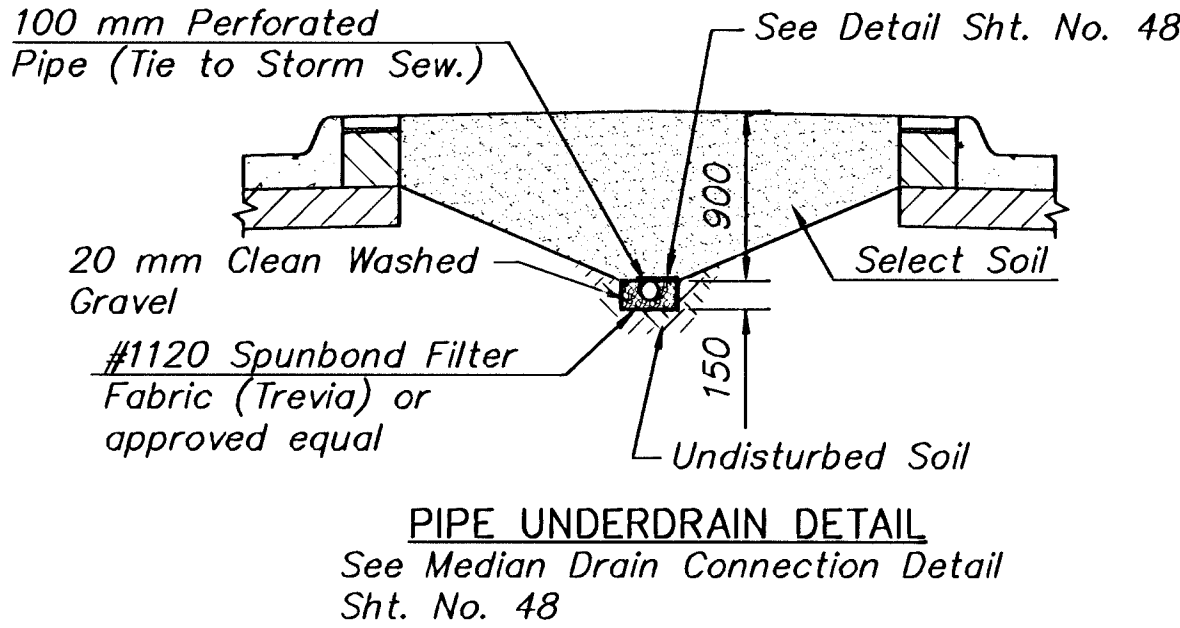

2				
1				
NO.	DATE	REVISIONS	BY	APP'D
KANSAS DEPARTMENT OF TRANSPORTATION				
29TH. STREET NORTH				
TYPICAL SECTIONS				
PROJ. NO. 87 N-0287-01 SEDGWICK CO.				
MKEC ENGINEERING CONSULTANTS, INC.				
WICHITA, KANSAS				
DESIGNED BY:	ASH	CHECKED BY:	GJA	
DRAWN BY:	WNJ	DATE:	Jan. 2003	SHEET 4 OF 107