


Plotted By : @USERNAME@ Thacher Bldg., 4th Floor
Plot File : @@@@@@@@@@DGN\$SPEC@@@@@@@@@@@@
Plot Date : @@@@SYTIME@@@@@

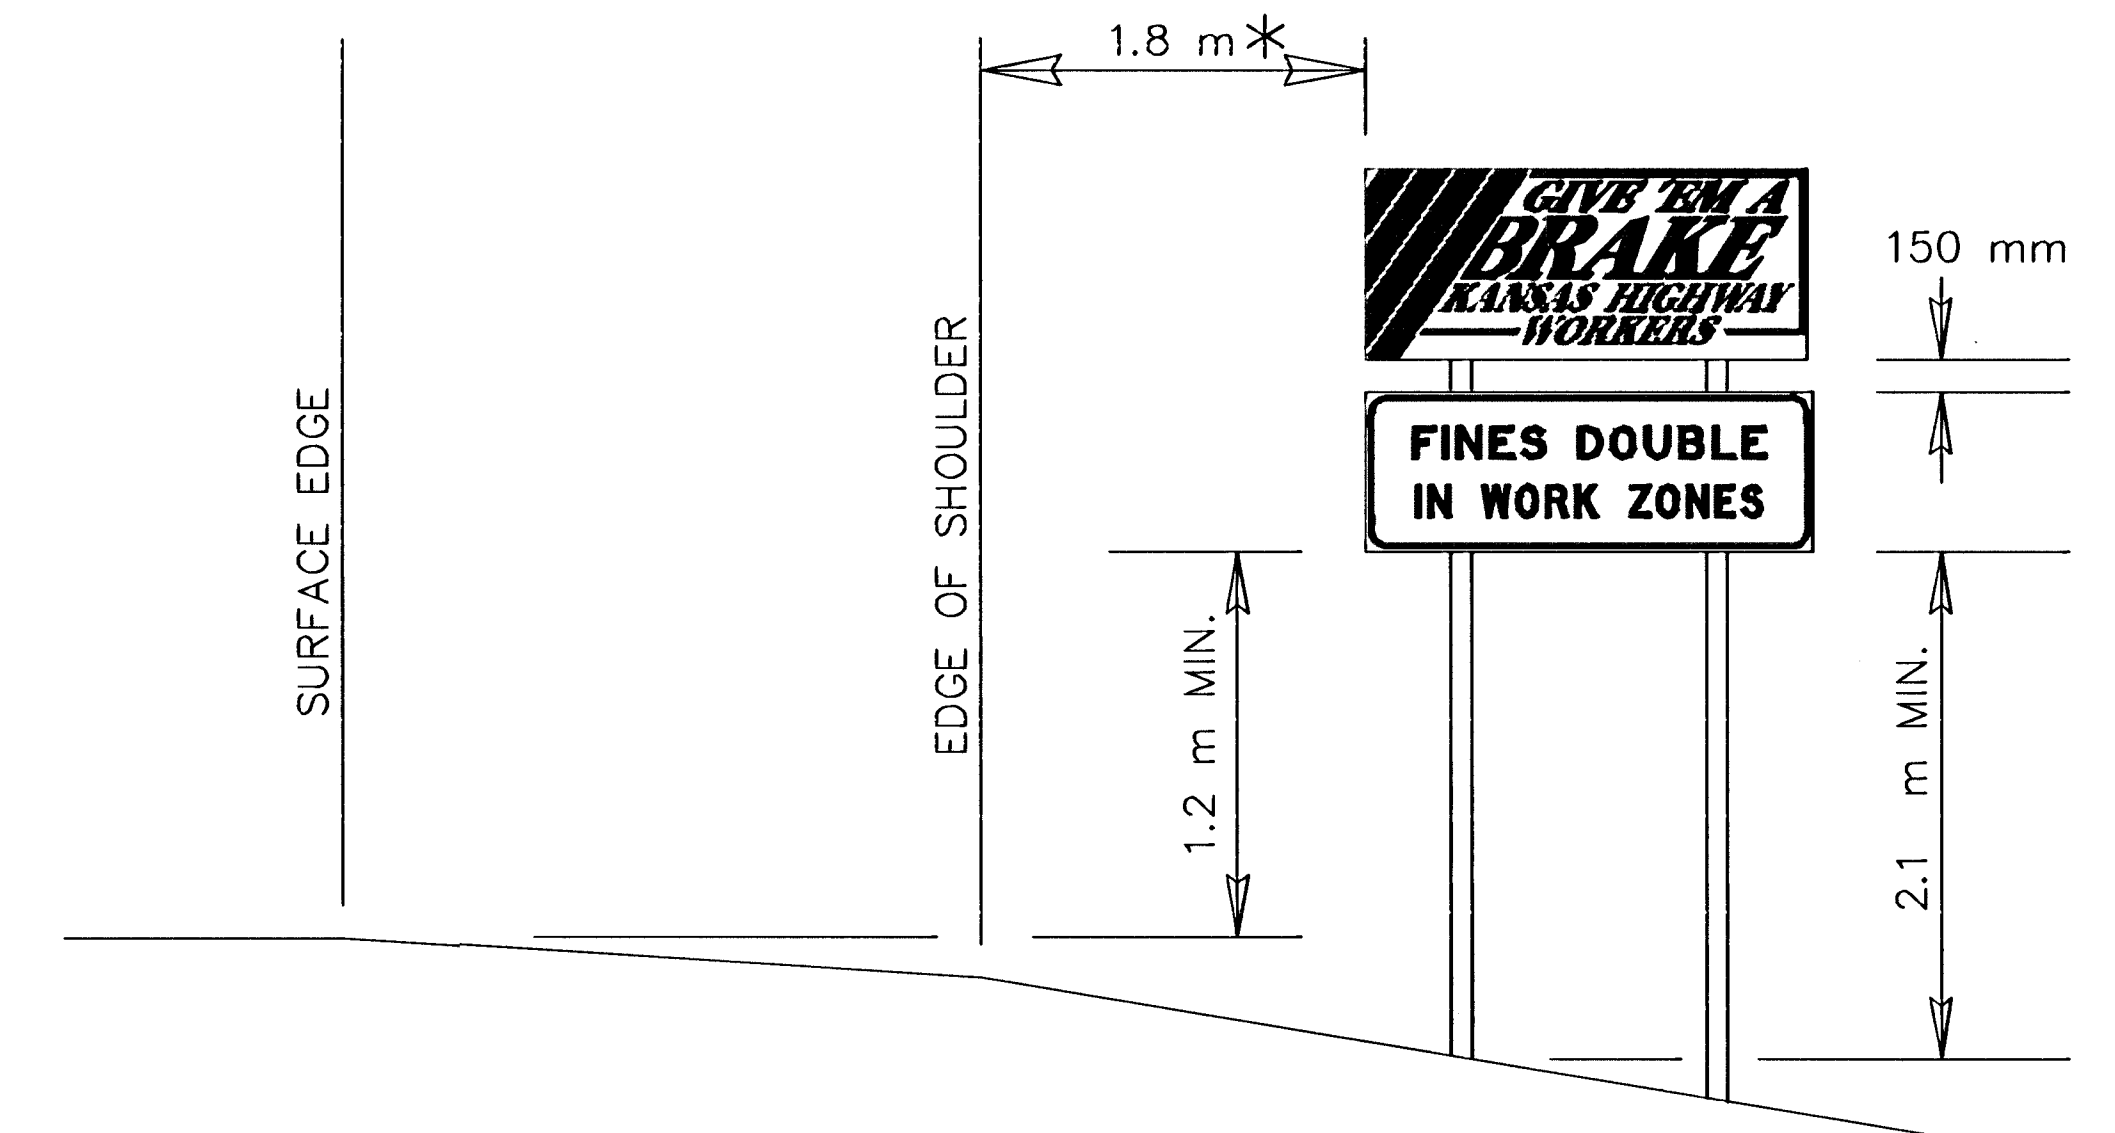

In business, commercial, and residential districts, the distance between the bottom of the sign and the top of the near edge of traveled way shall be at least 1.8 m.

GENERAL NOTES

The informational signs are not to interfere with the traffic control signs for the project.



COLORS:
LEGEND — BLACK (NON-RETROREFLECTIVE)
BACKGROUND — WHITE (RETROREFLECTIVE)

3