

FHWA REGION NO.	STATE	PROJECT NO.	YEAR	SHEET NO.	TOTAL SHEETS
7	KS.	87-U-1362-01	1993	12	149

225

220

215

210

205


225

220

215

210

205

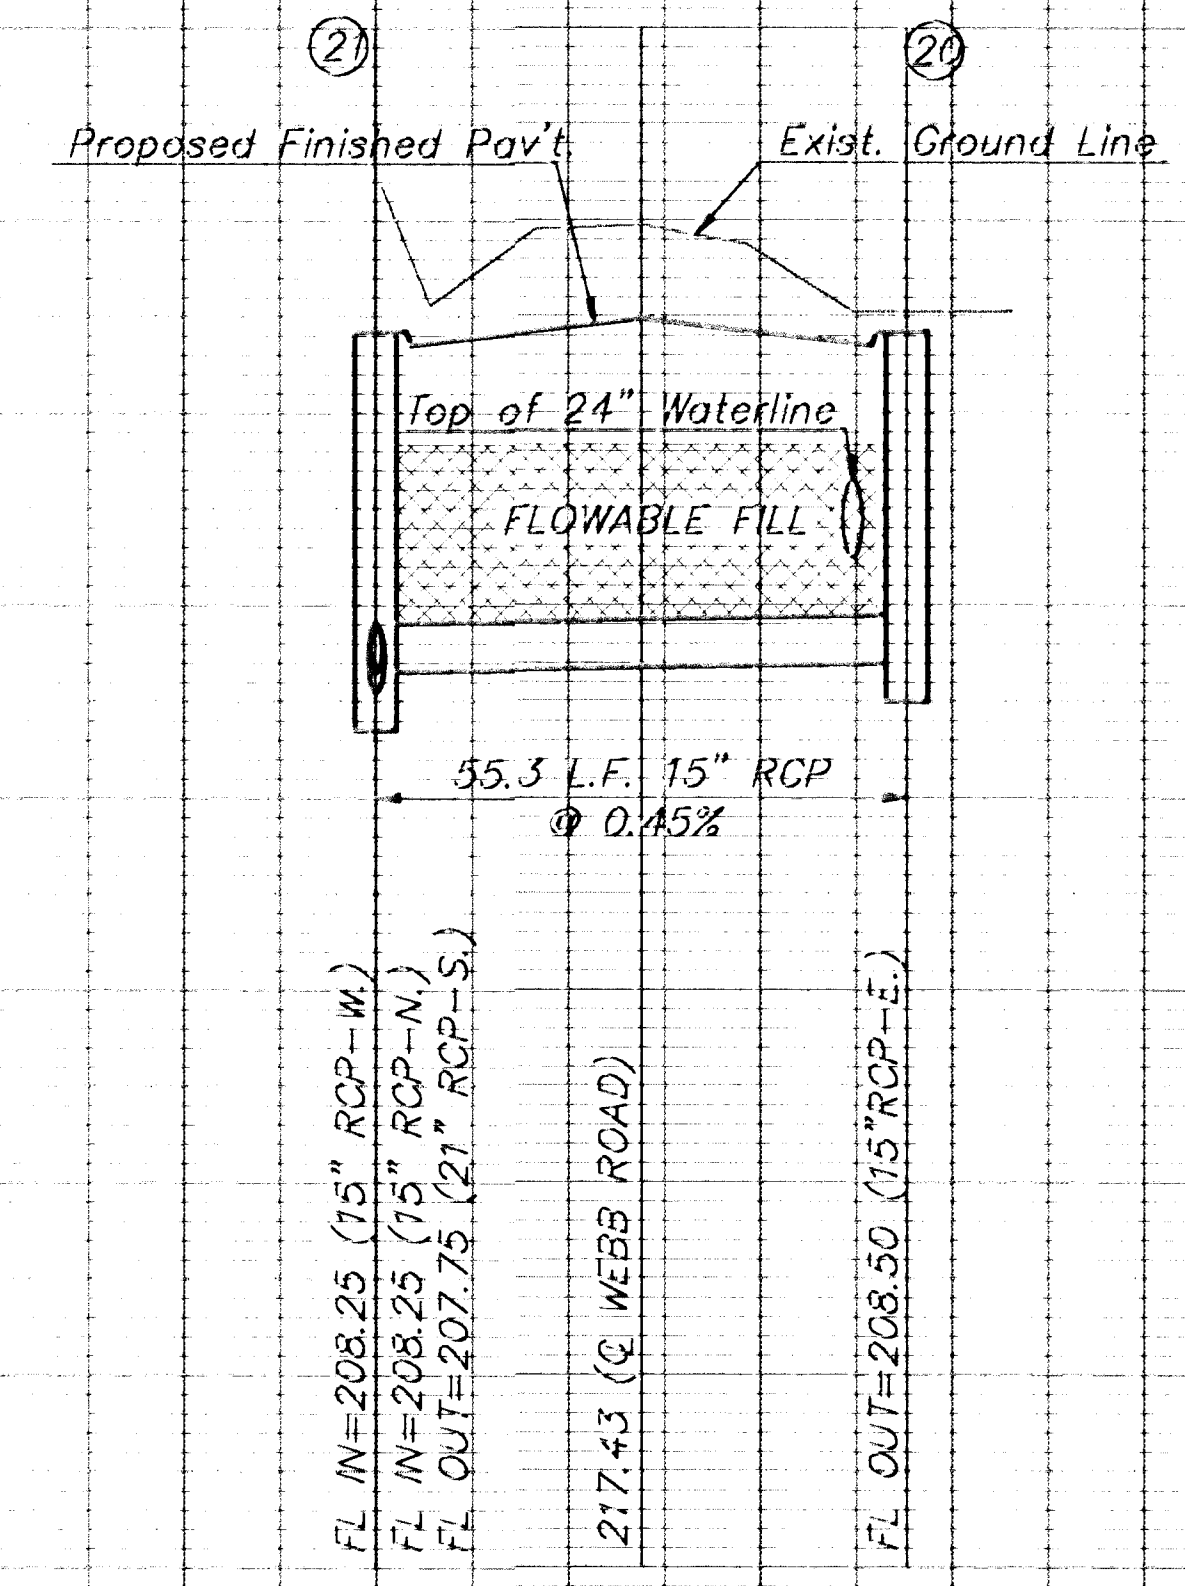

225

220

215

210

205


225

220

215

210

205

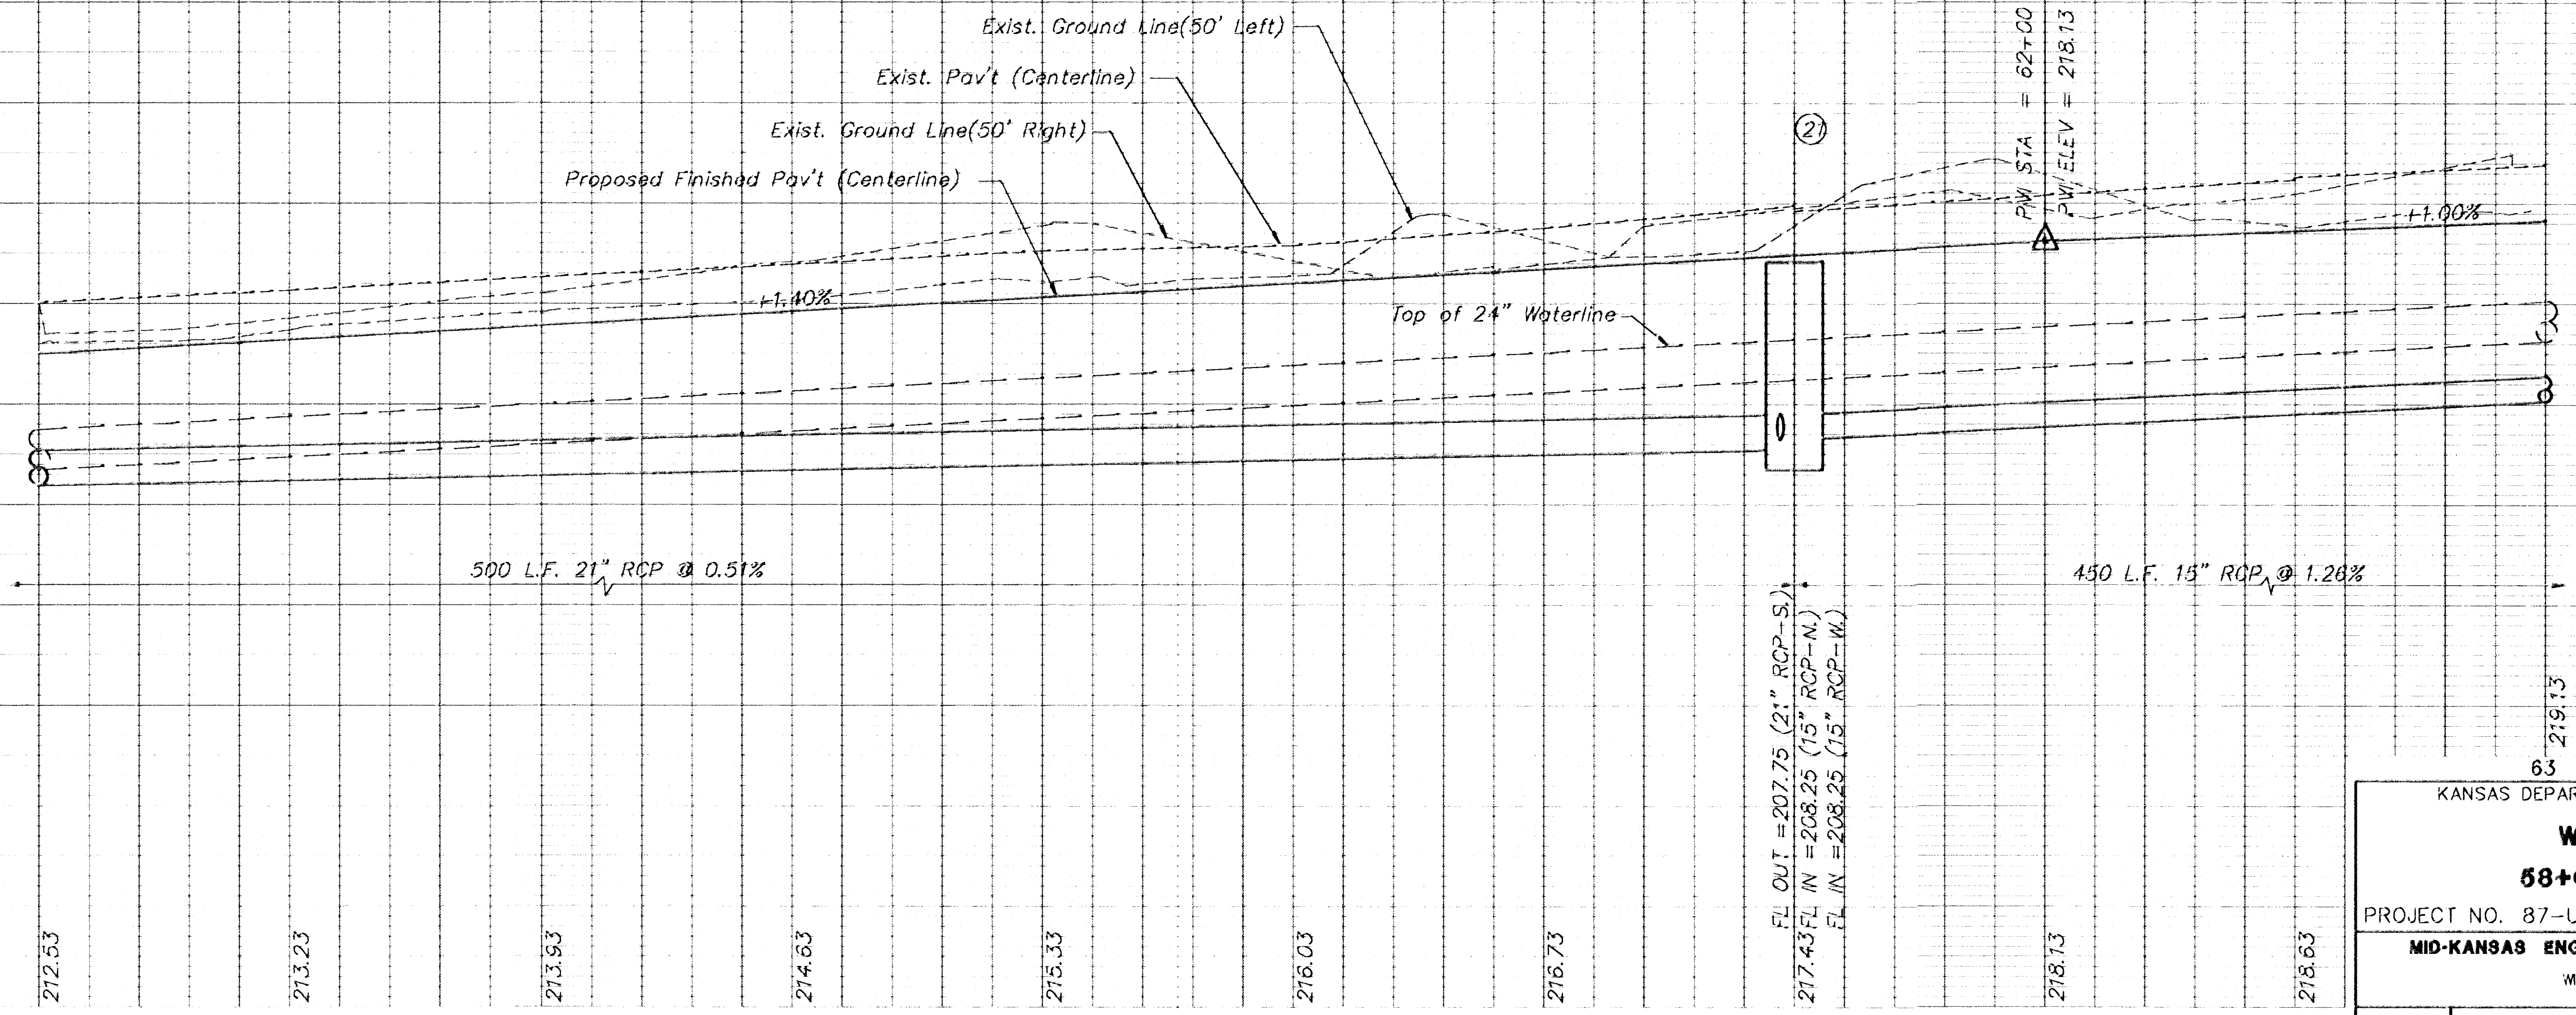

58

59

60

61

62

KANSAS DEPARTMENT OF TRANSPORTATION

**WEBB ROAD**

**58+00 TO 63+00**

PROJECT NO. 87-U-1362-01 SEDGWICK CO.

**MID-KANSAS ENGINEERING CONSULTANTS, INC.**

MCHITA, KANSAS

DESIGNED BY: GJA	CHECKED BY: DLH & KJS
DRAWN BY: ALN	DATE: 2/92

SHEET 12 OF 149