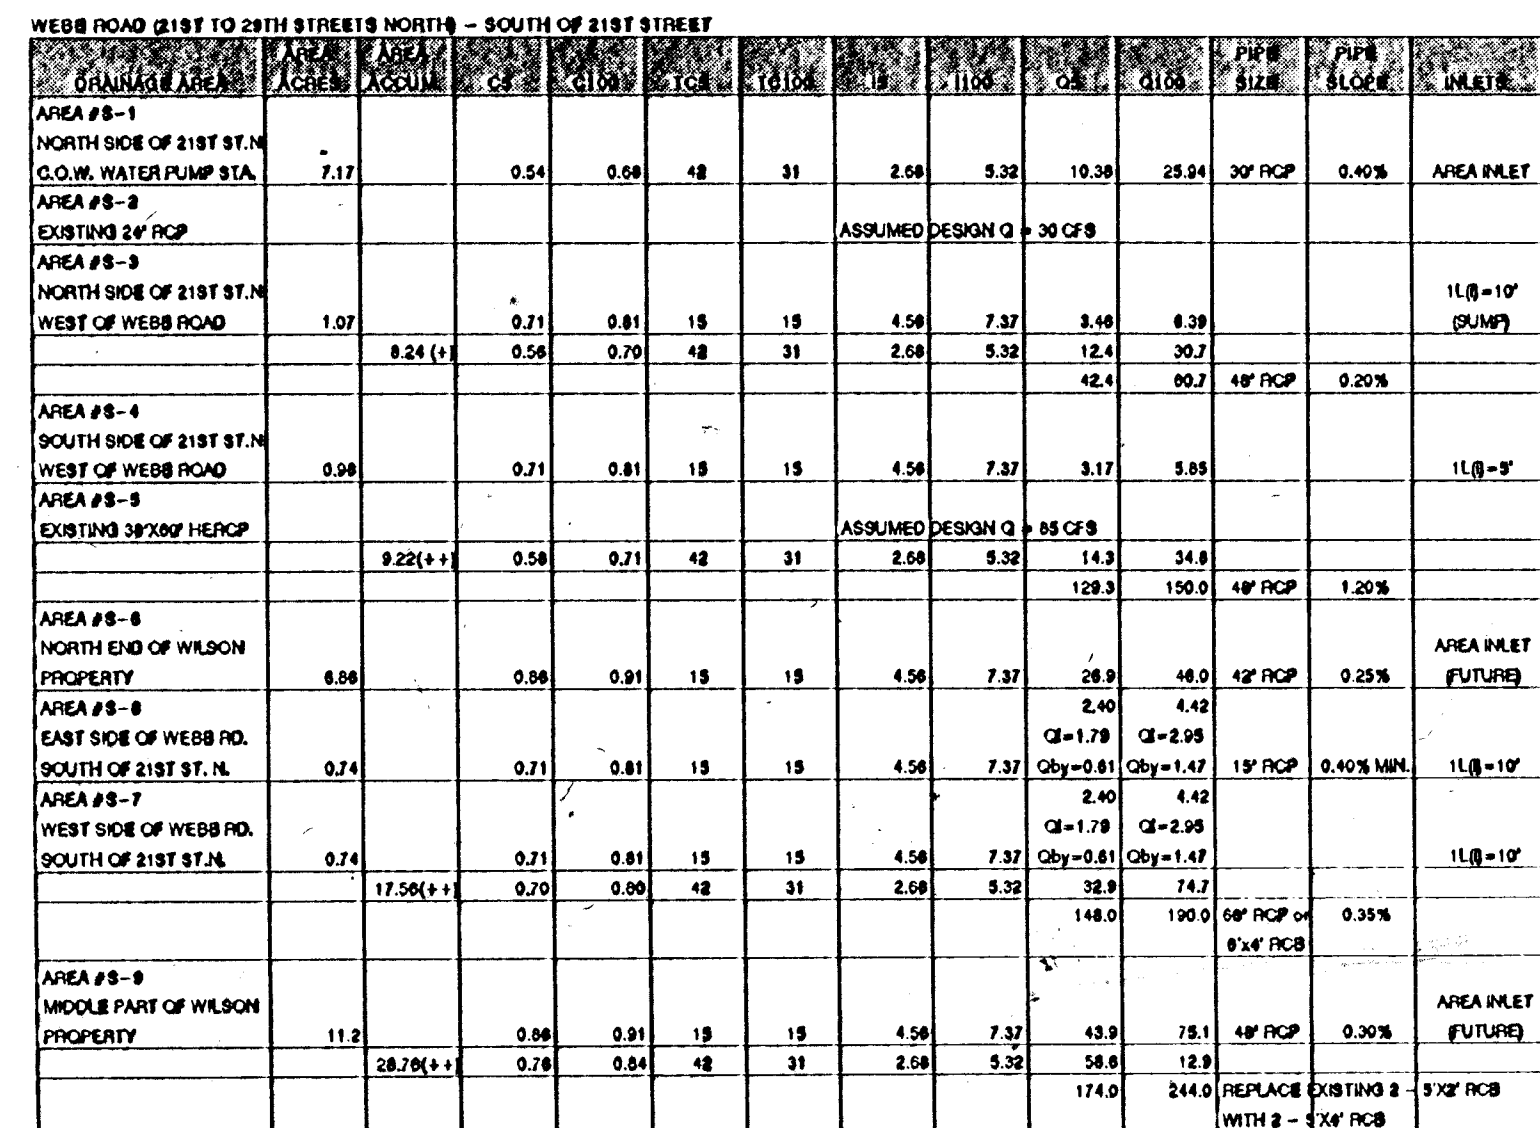


[illegible]

KANSAS DEPARTMENT OF TRANSPORTATION

**WEBB ROAD
PAVING PLAN**

PROJECT NO. 87-U-1362-01 SEDGWICK CO.

MID-KANSAS ENGINEERING CONSULTANTS, INC.
WICHITA, KANSAS