





FHWA REGION NO.	STATE	PROJECT NO.	FISCAL YEAR	SHEET NO.	TOTAL SHEETS
7	KANSAS	87N-0094-01	1998	35	202

BENCHMARKS

BM #7 - "□" Top of Curb @ 48.62m North and 4.72m East of the Centerline of both St. Paul and Central.
Elev. = 398.144 SI Units (1306.23 MSL Datum)

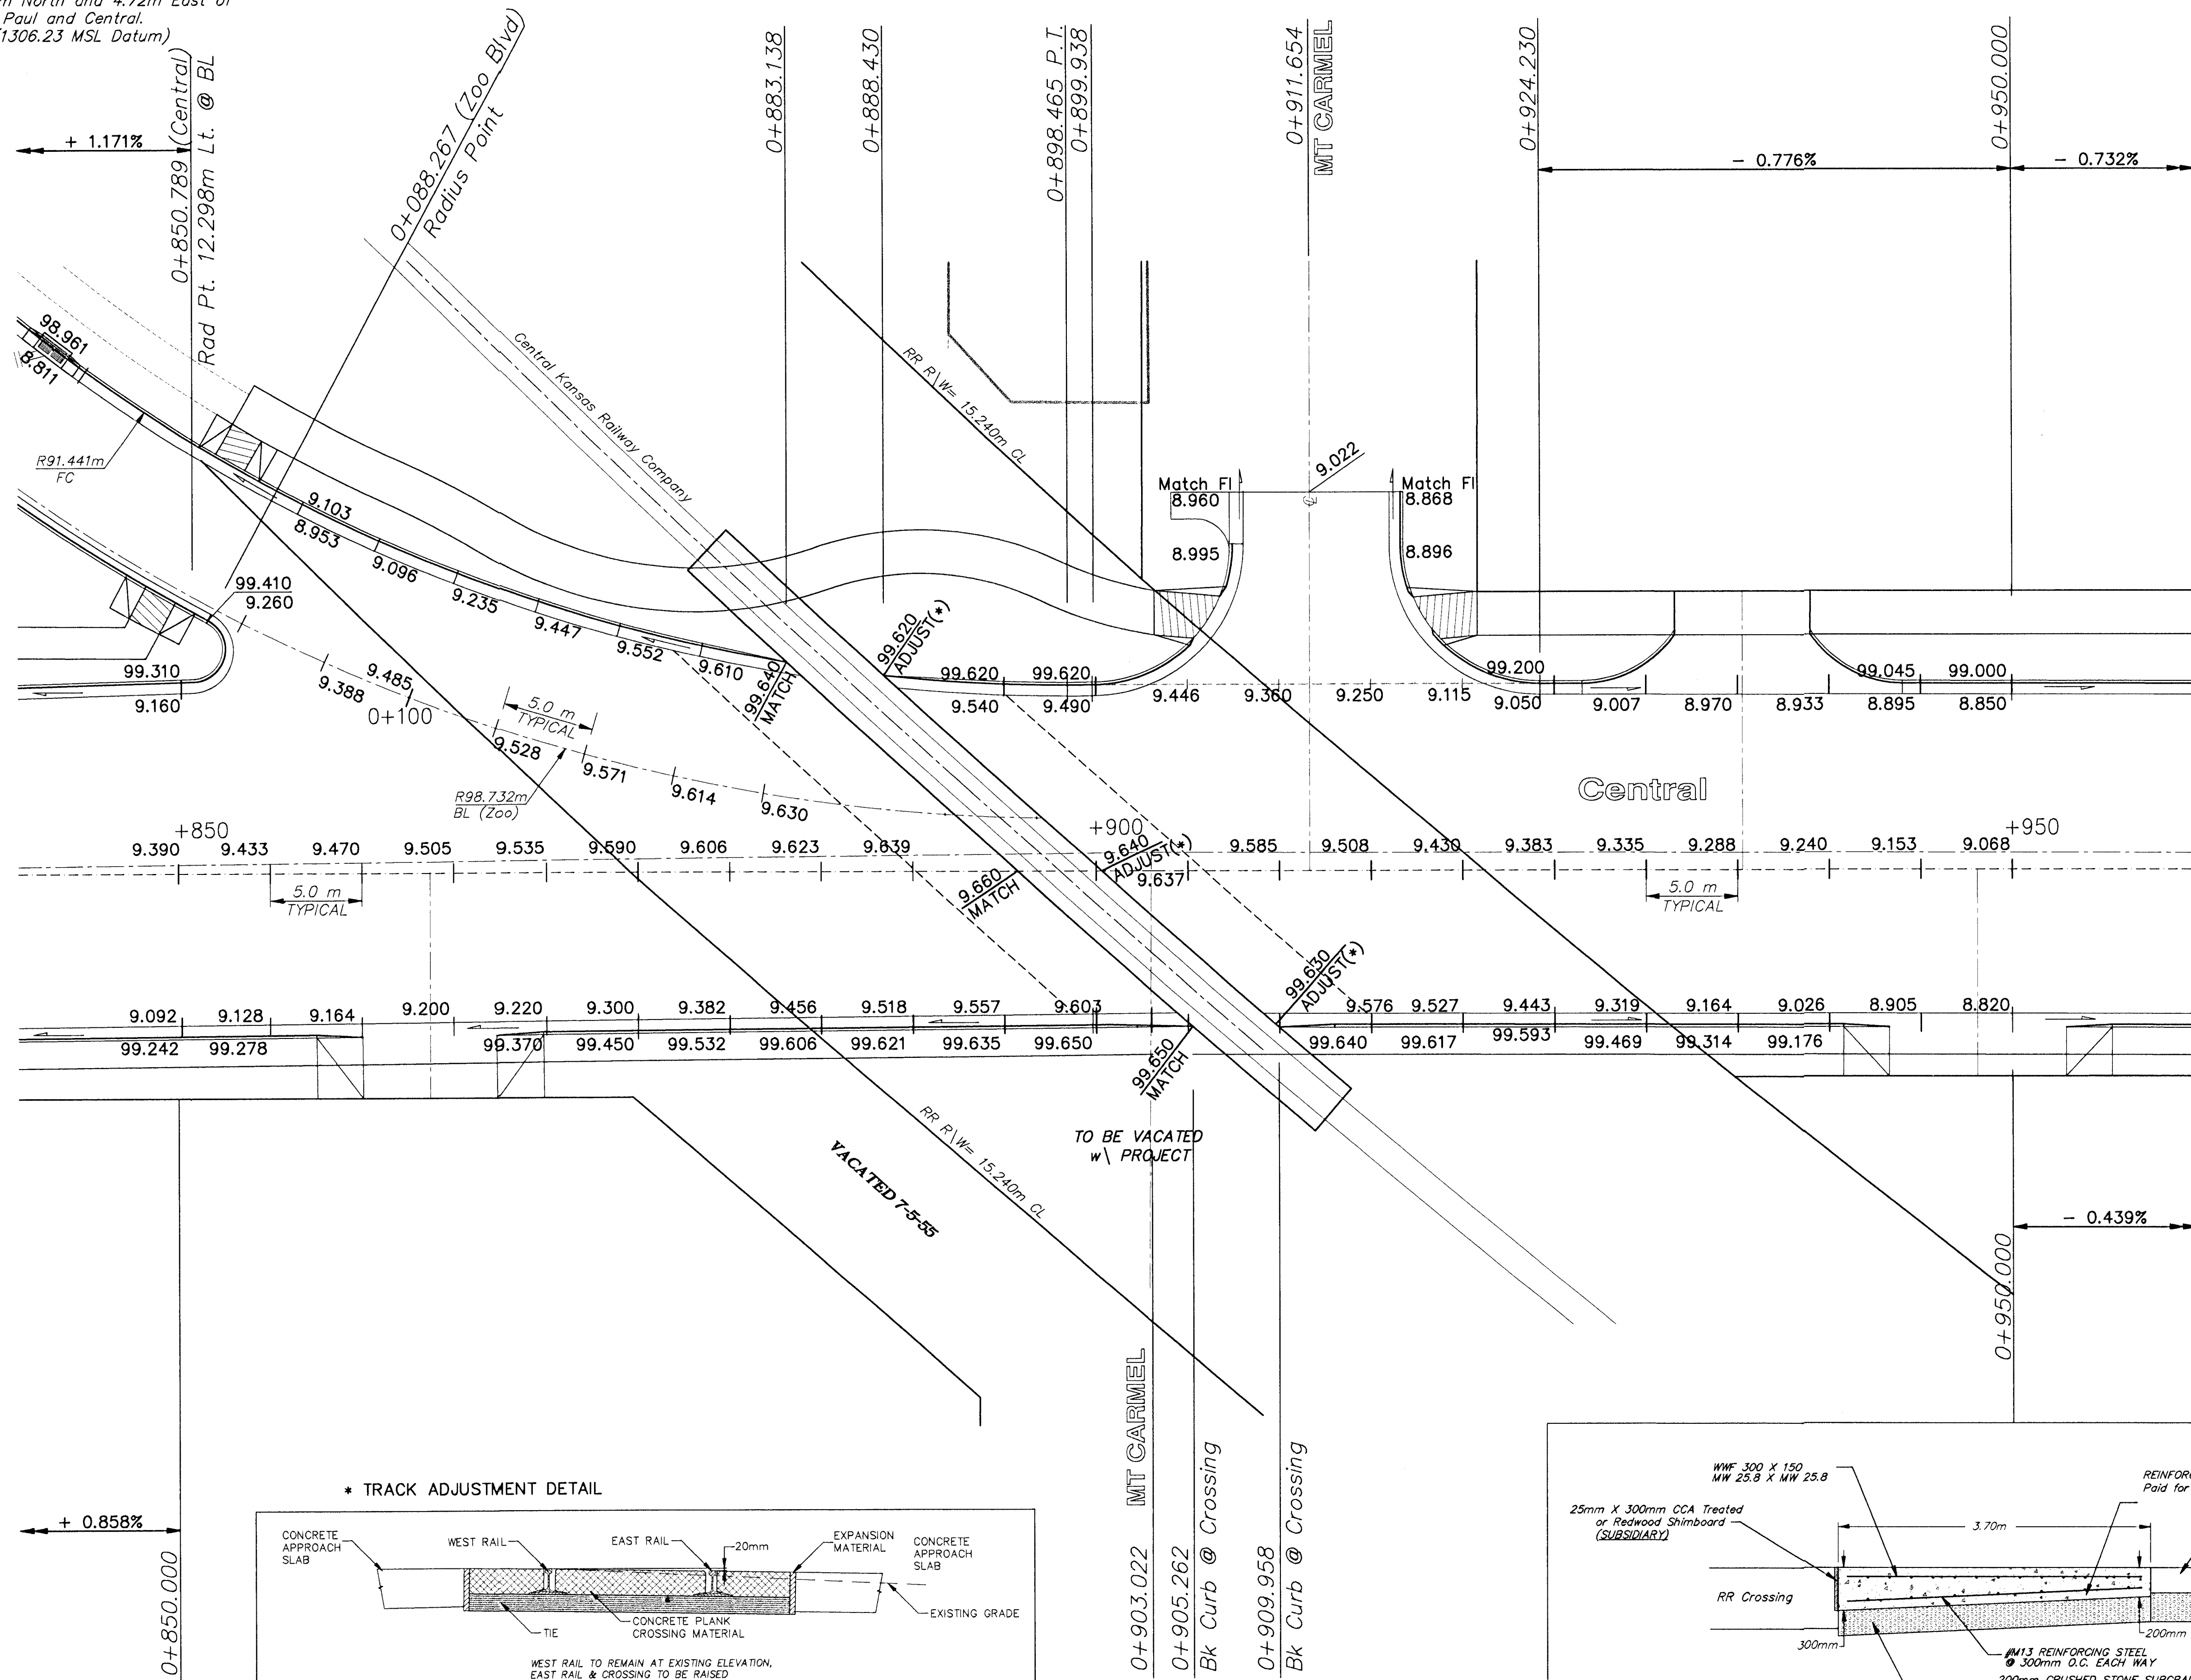

* TRACK ADJUSTMENT DETAIL

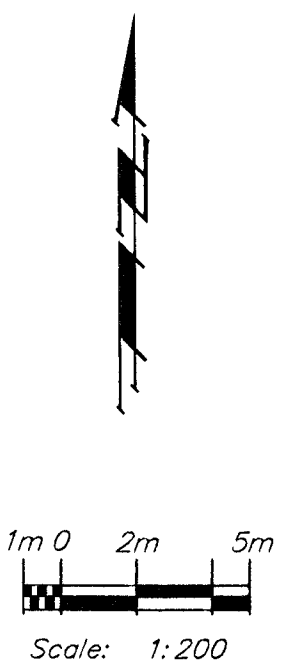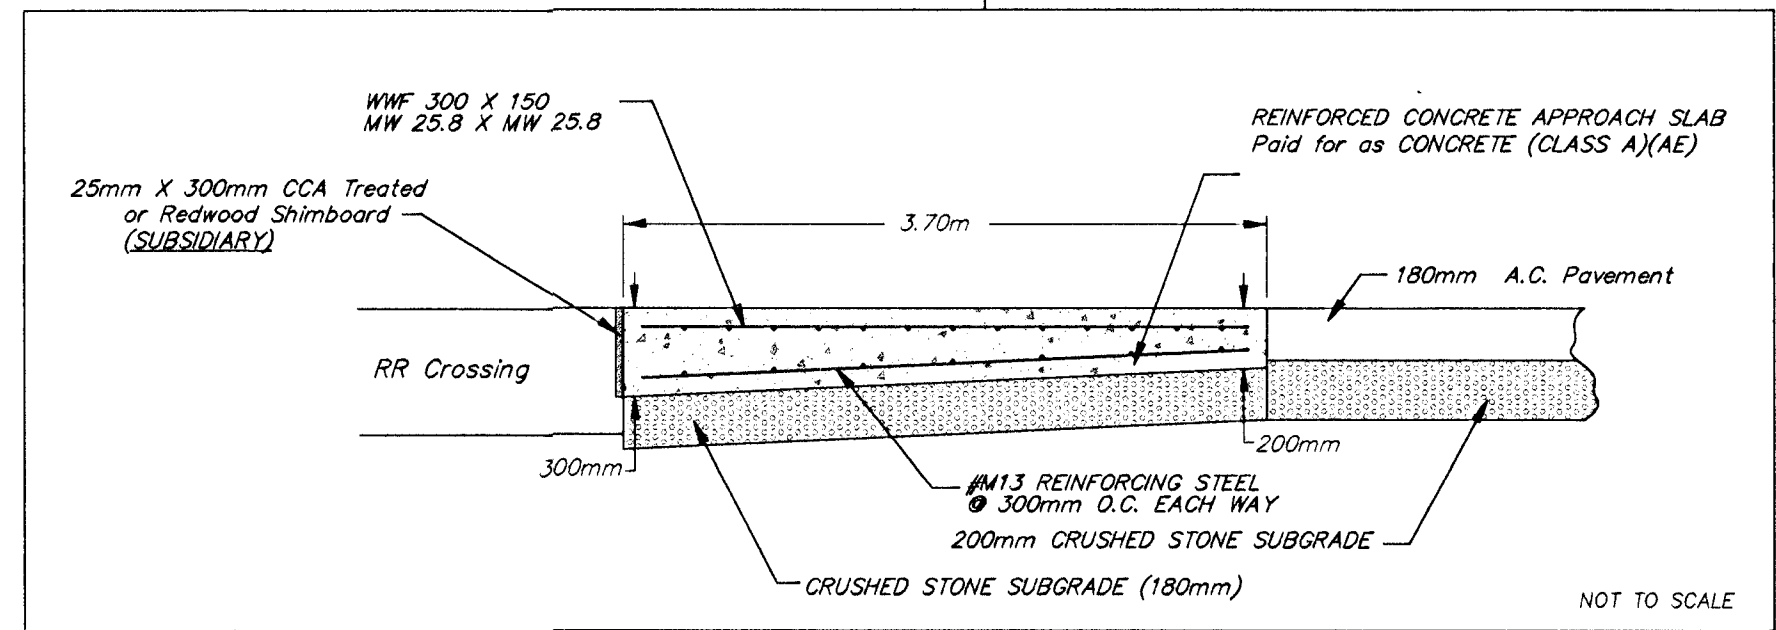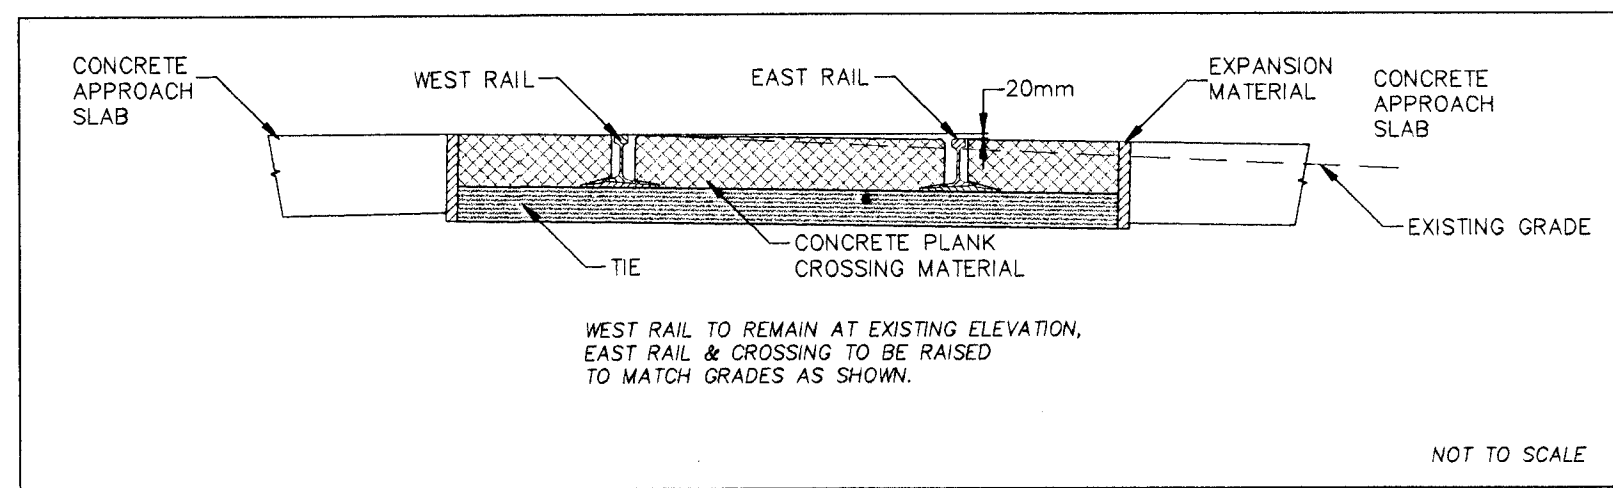

PROJECT NUMBER				
472 - 82906				
DESIGN	DRAWN	APPROVED	DATE	SCALE
JFB	KWR	JFB	NOV 98	NOTE

SHEET NUMBER	
35 OF 202	

CENTRAL AVENUE	
RAILROAD APPROACH GRADES	
CENTRAL KANSAS RAILWAY COMPANY RAILROAD CROSSING	

BAUGHMAN COMPANY P.A.	
ENGINEERING, SURVEYING, & PLANNING	
318-282-7271 • 318 ELLIS • WICHITA, KANSAS 67211	

