
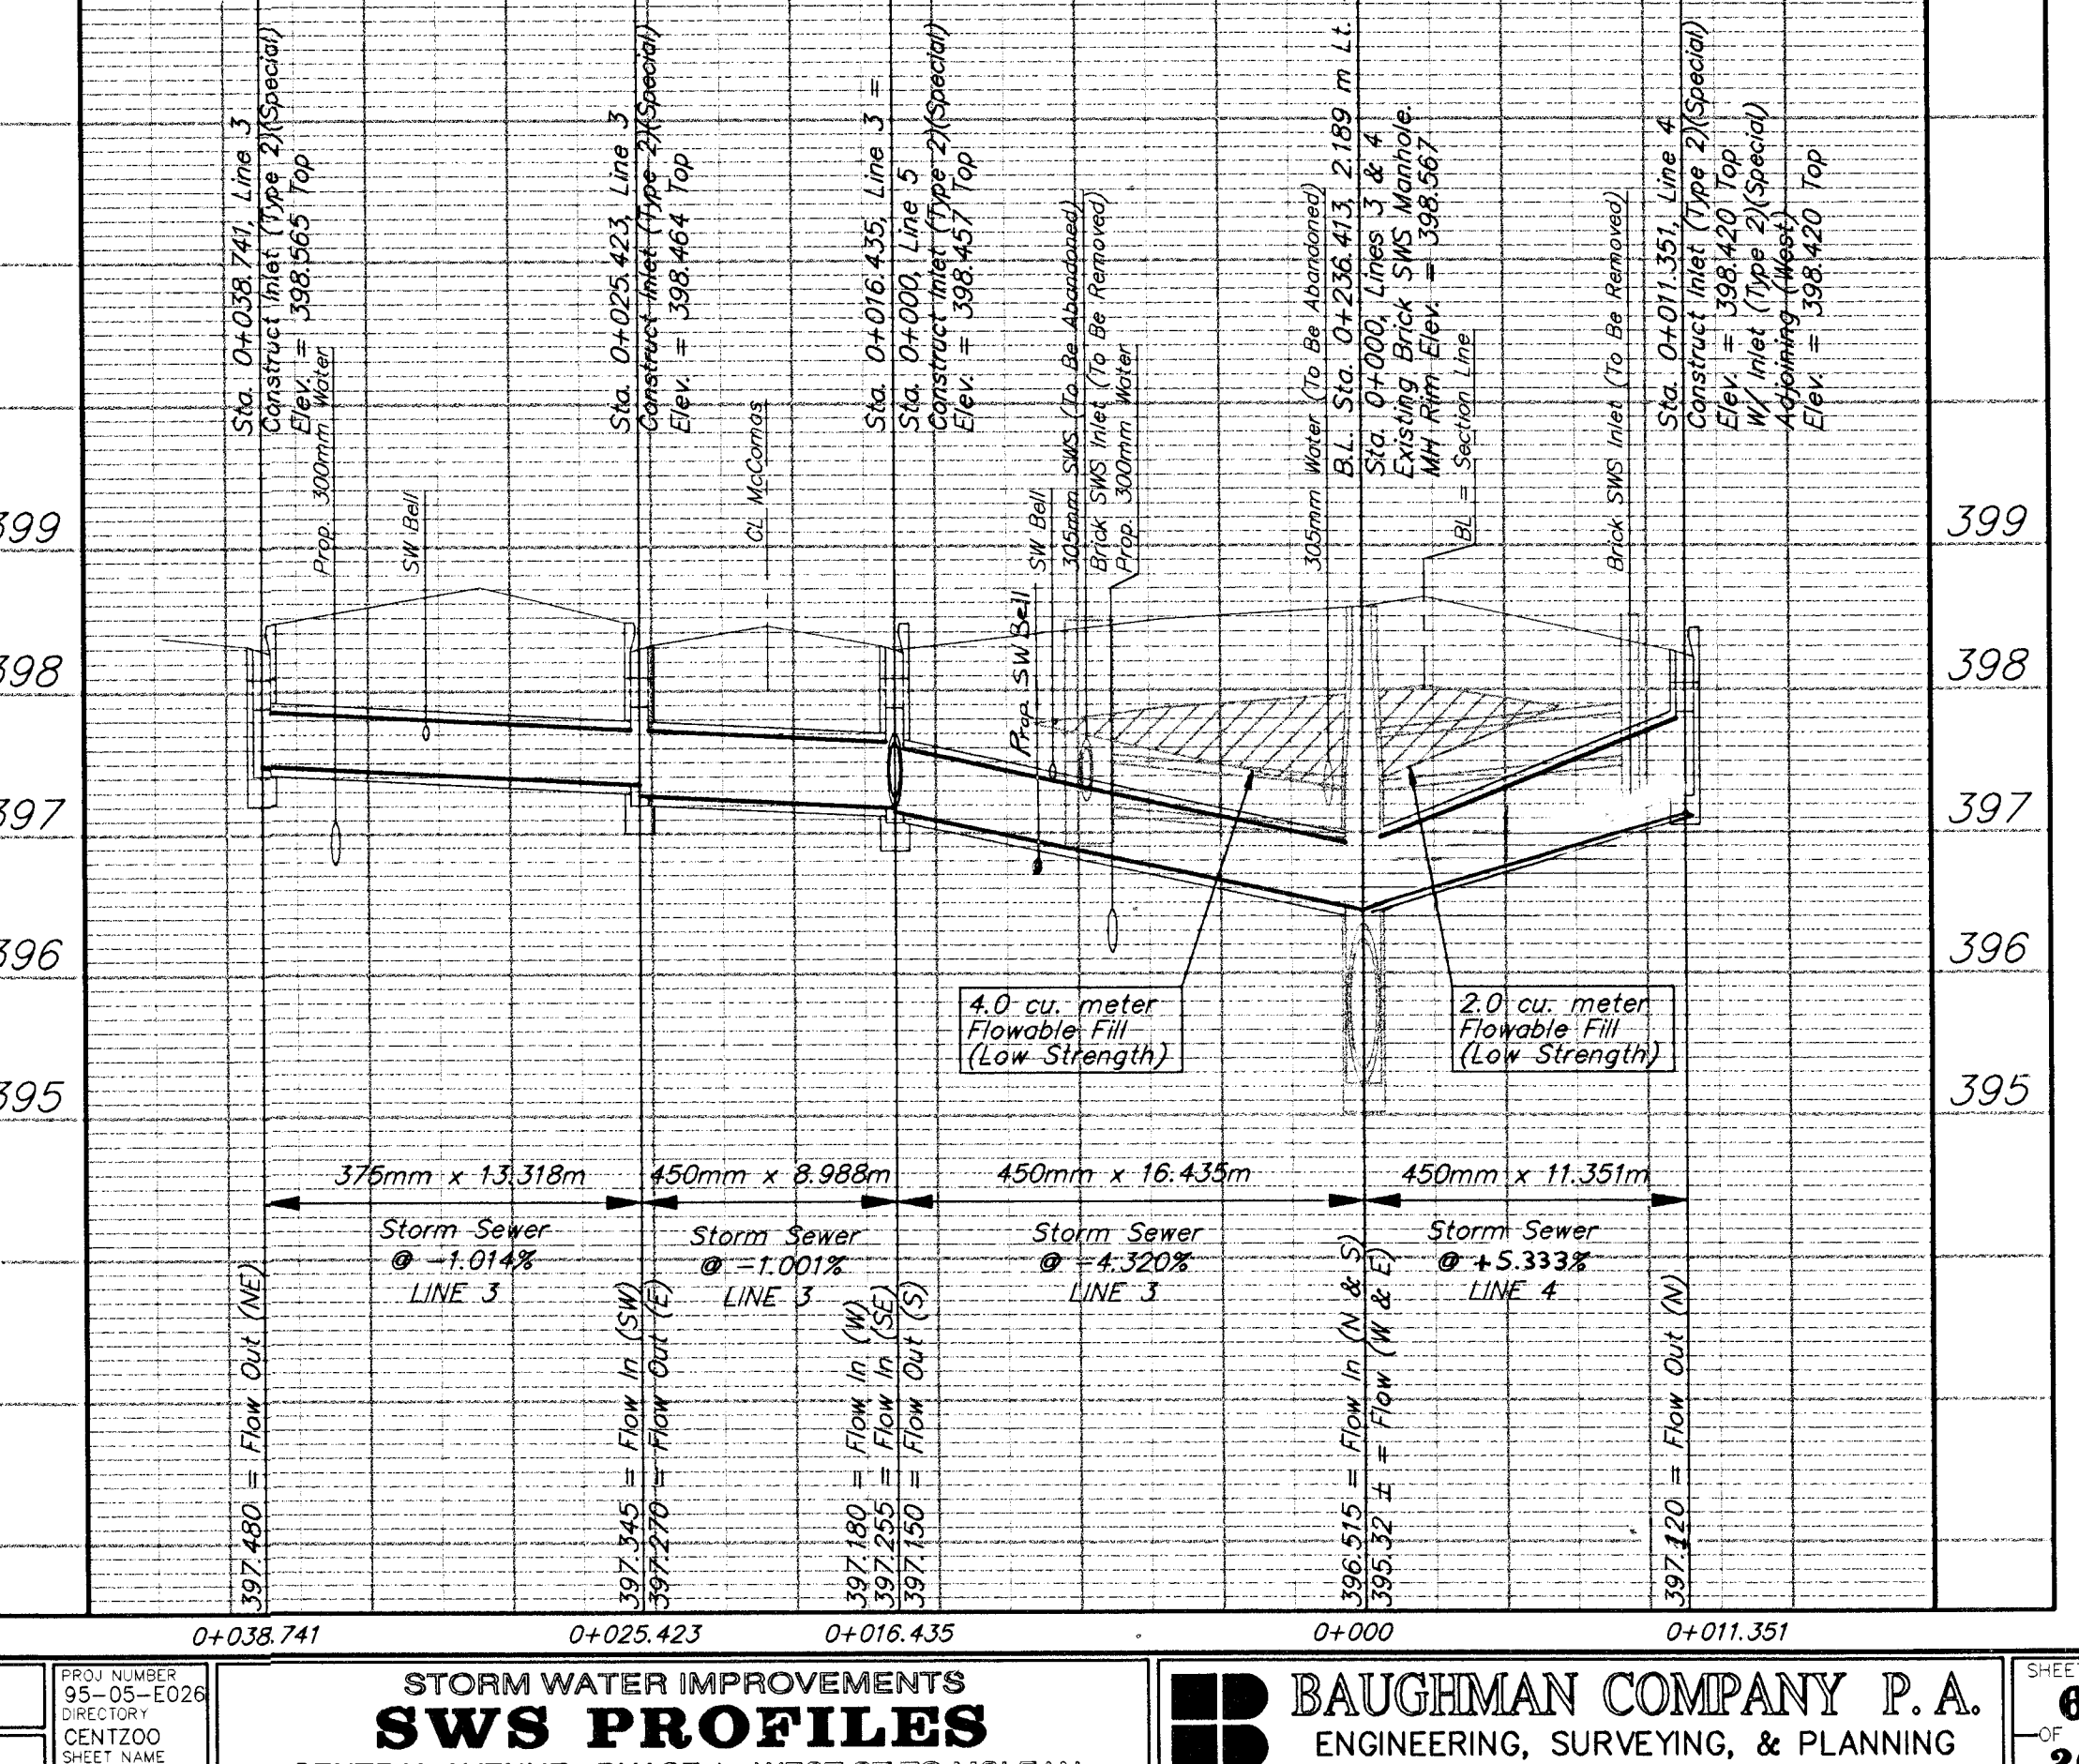
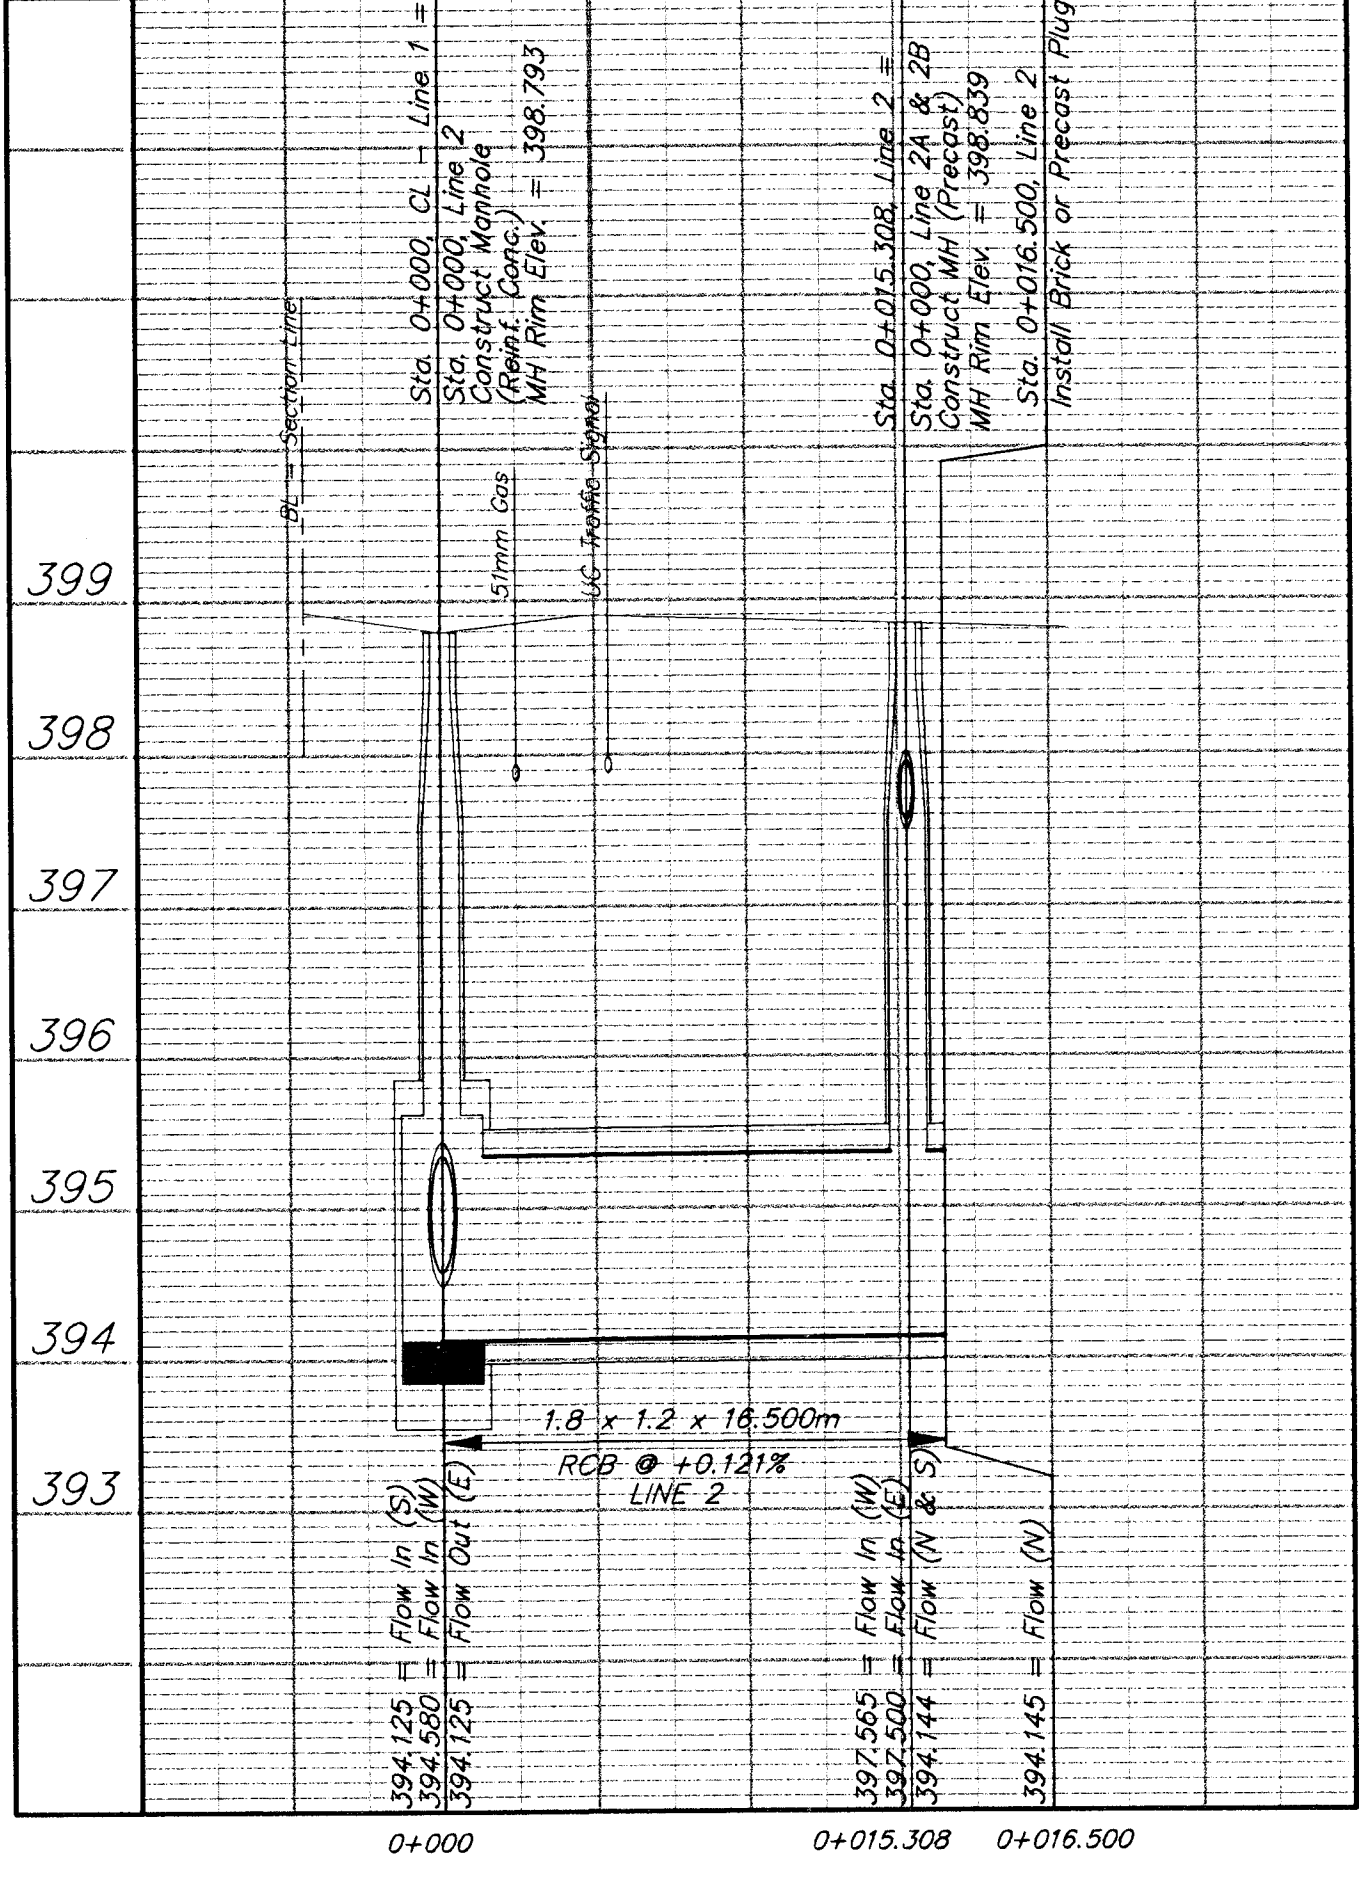
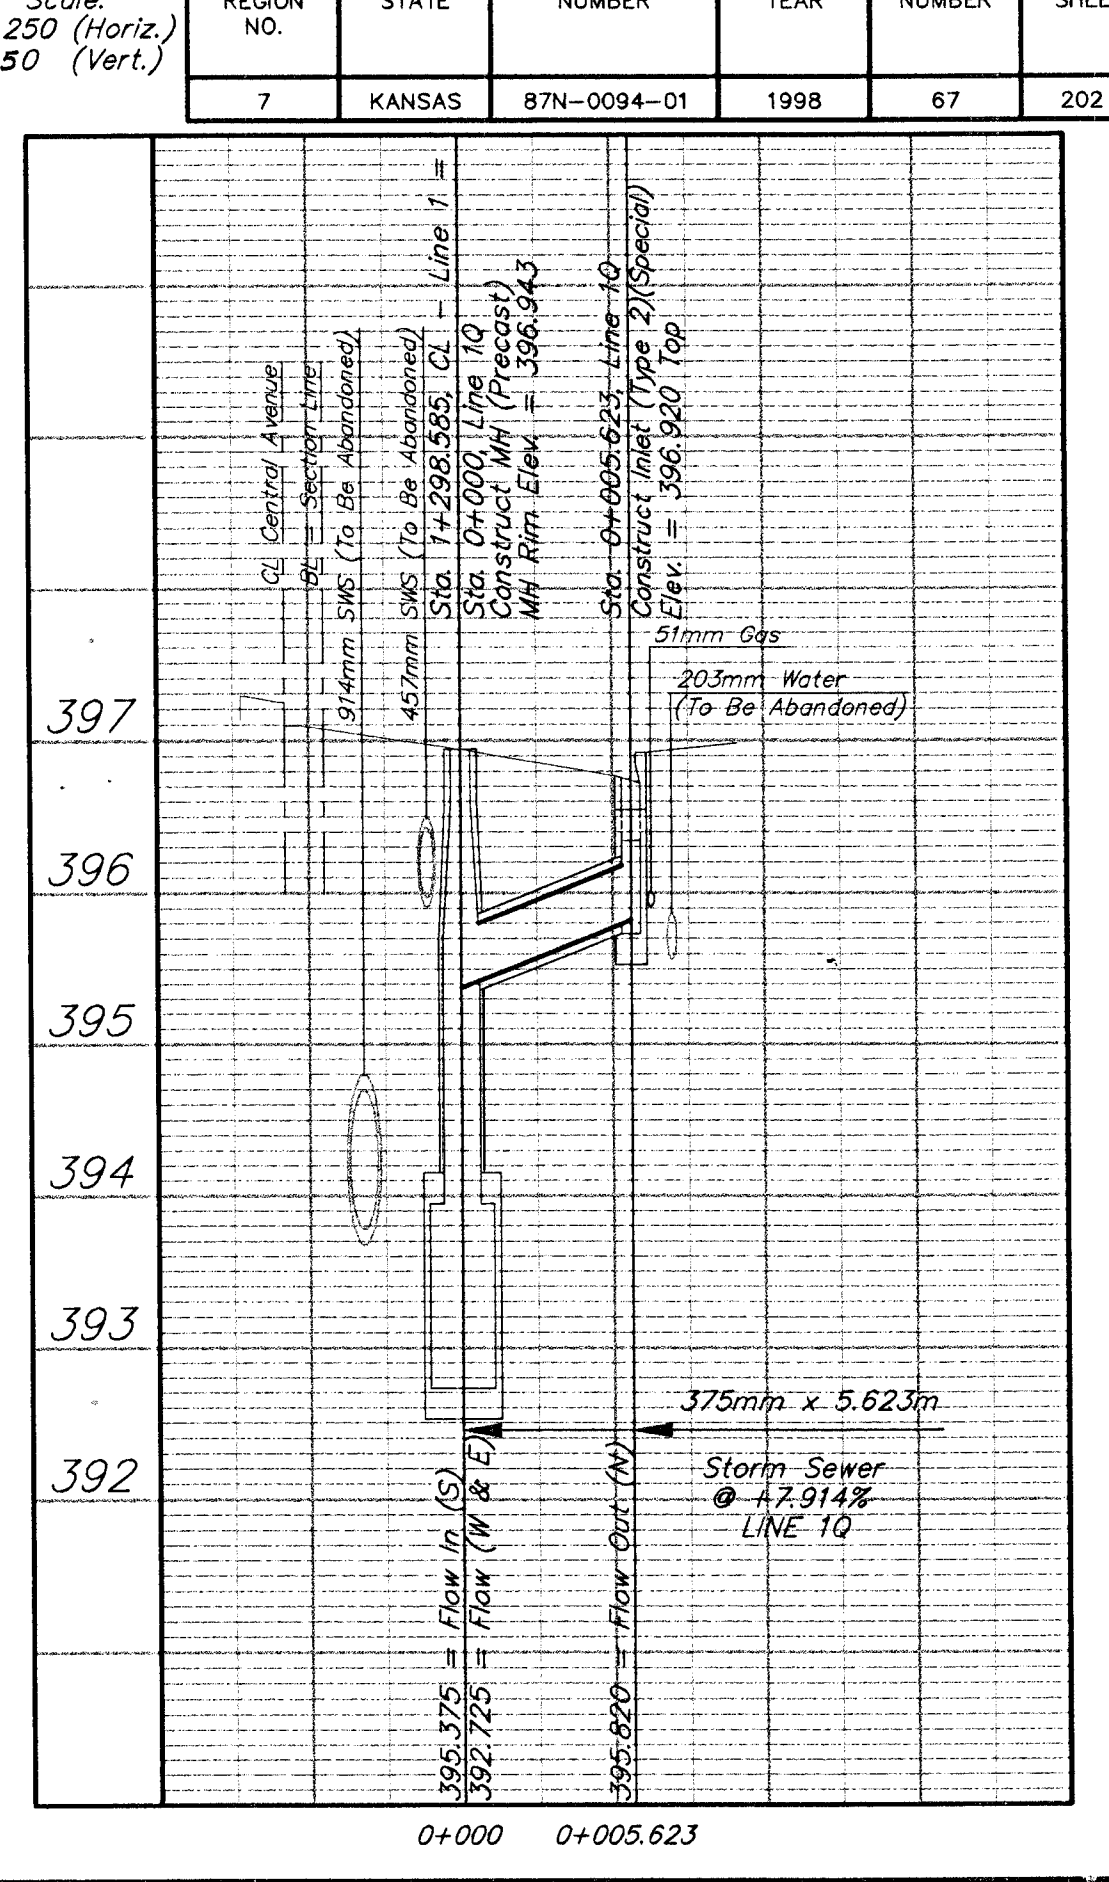
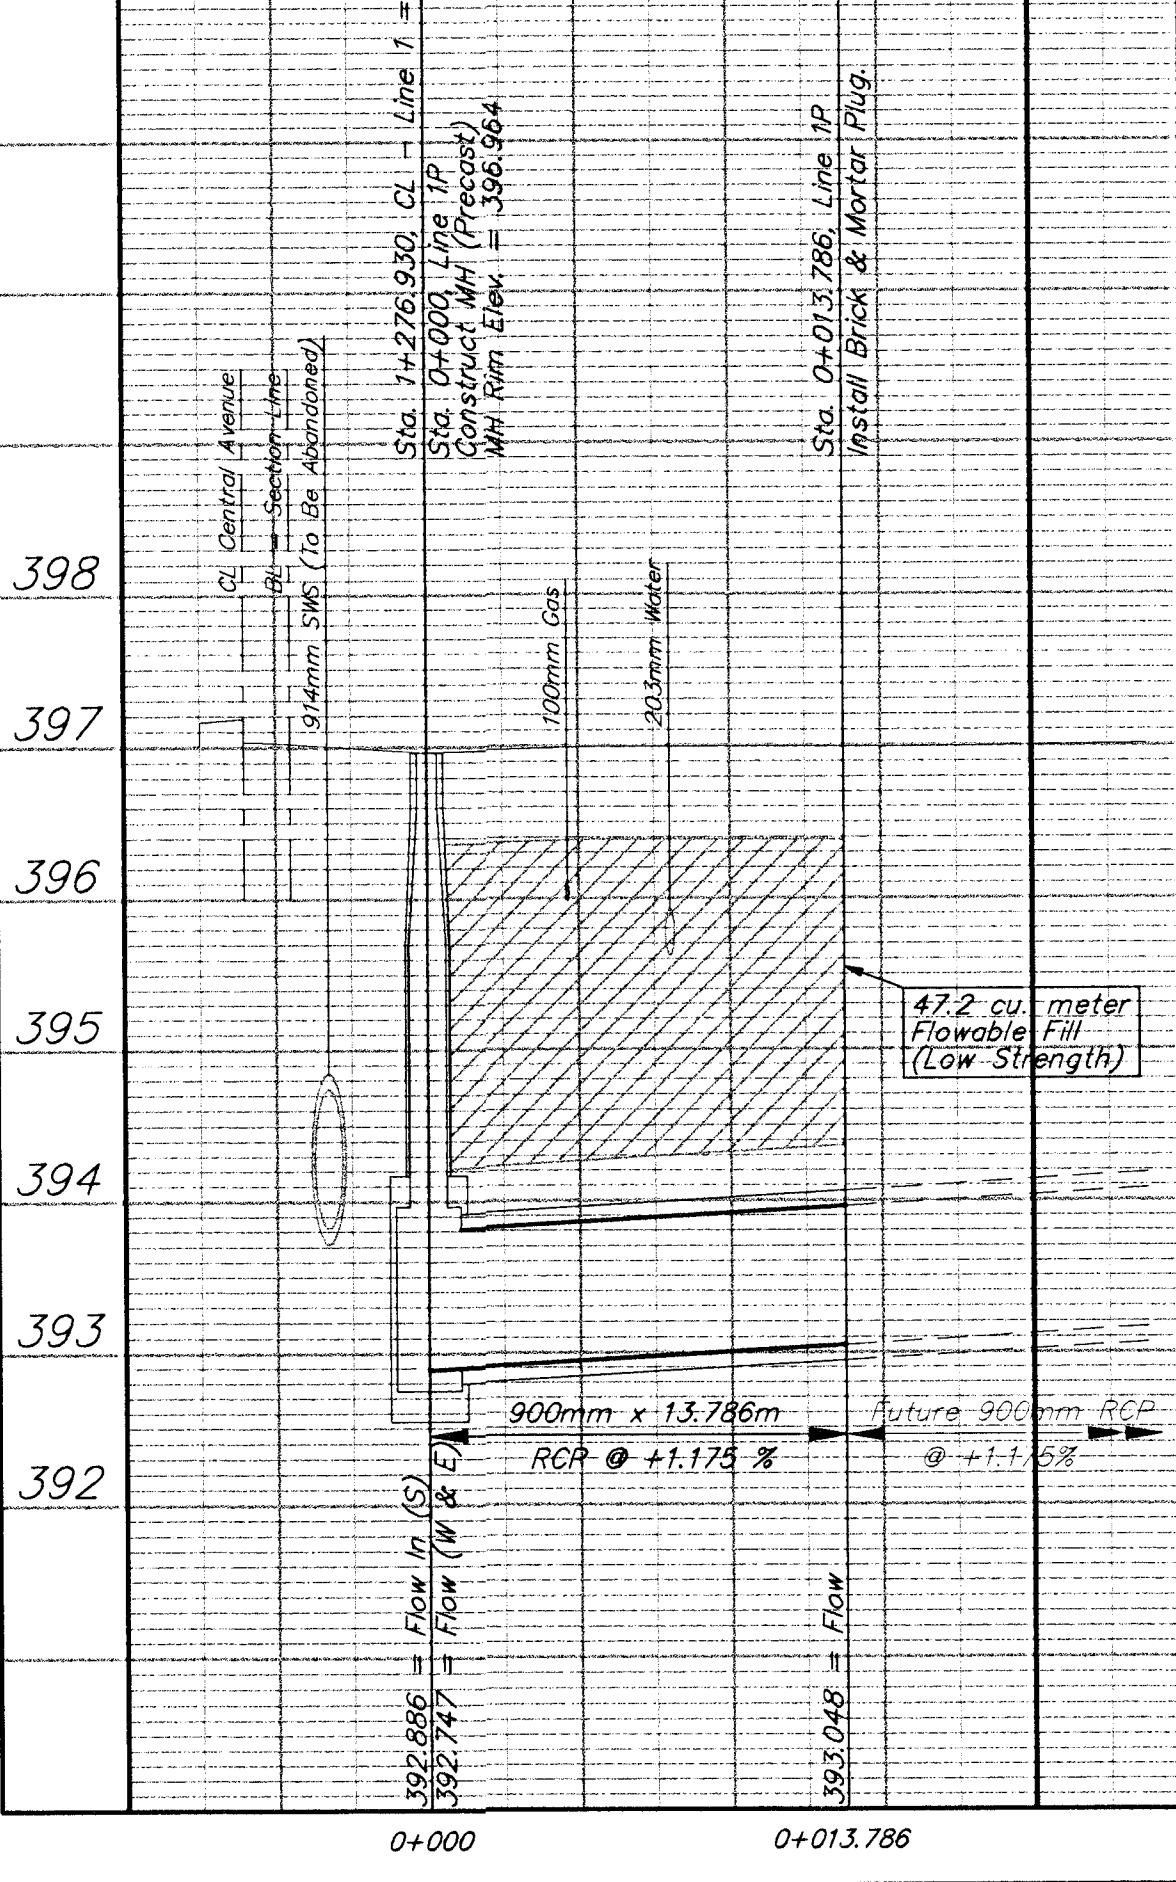


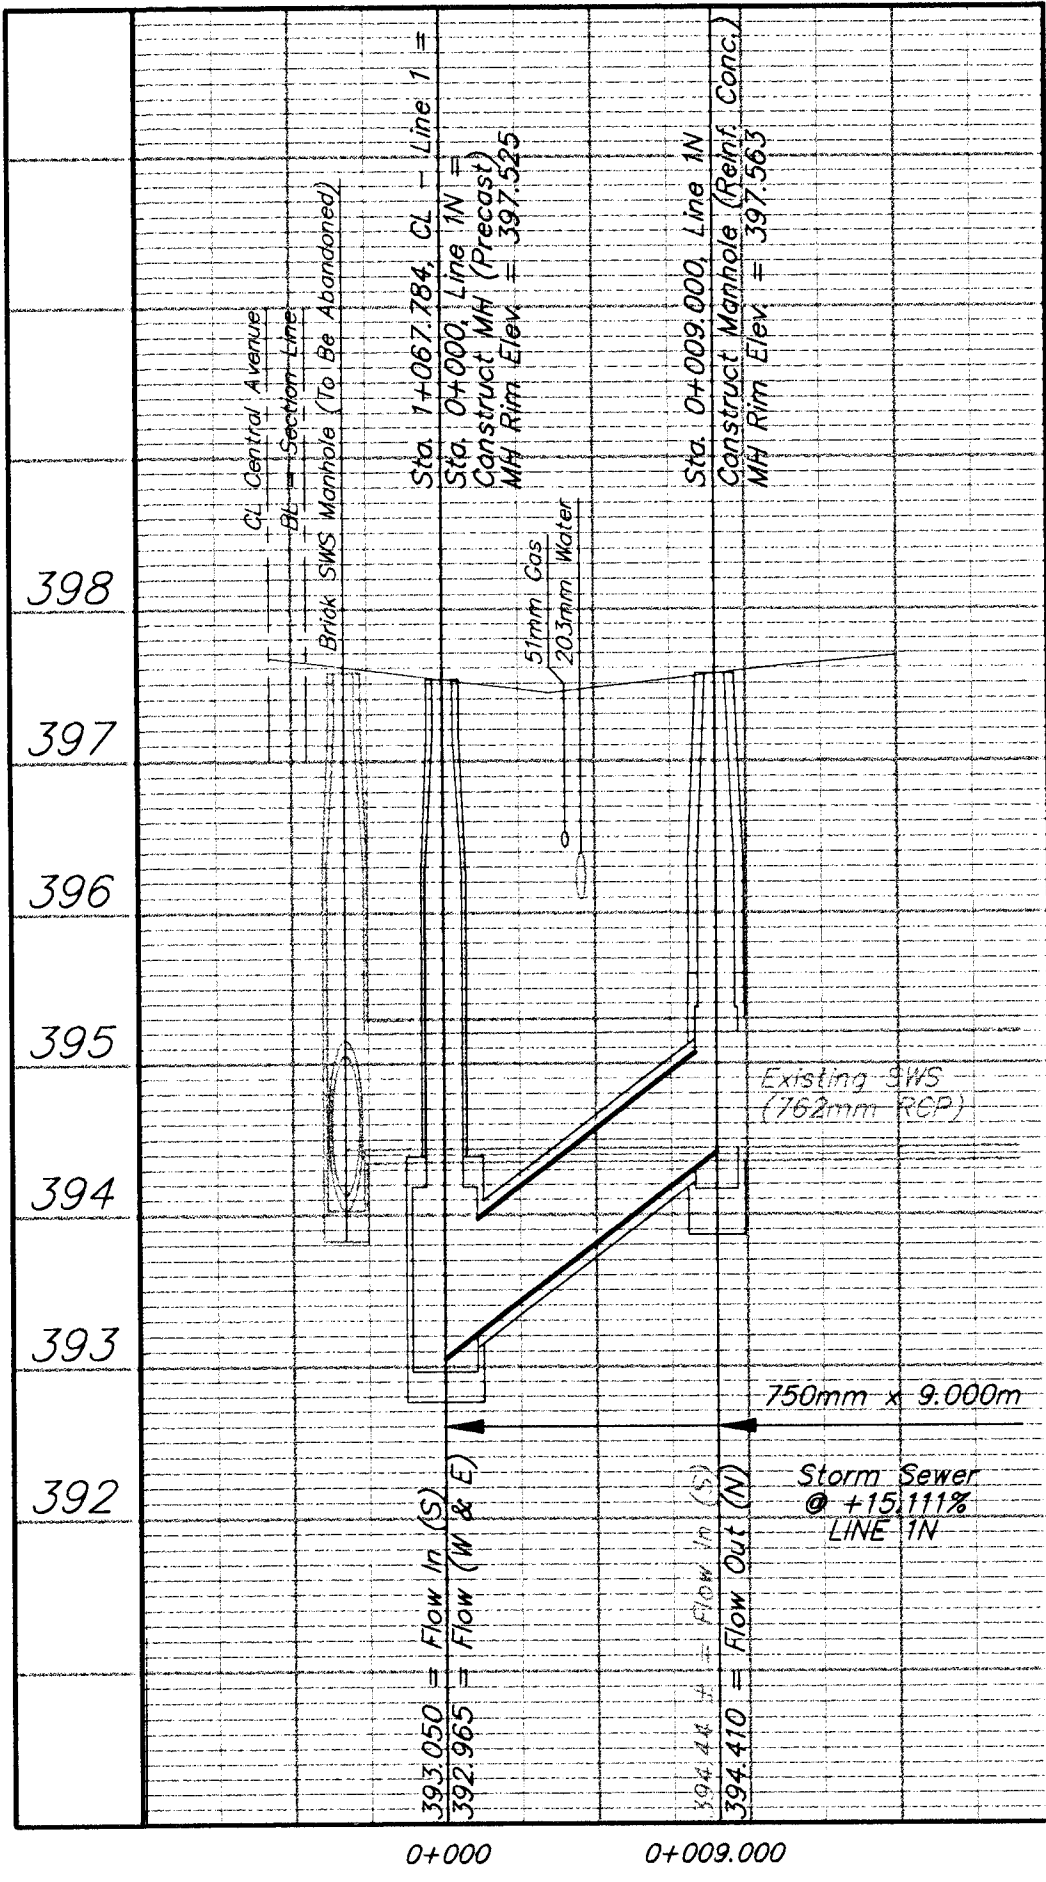

FHWA REGION NO.	STATE	PROJECT NUMBER	FISCAL YEAR	SHEET NUMBER	TOTAL SHEETS
7	KANSAS	87N-0094-01	1998	67	202

Scale:
1:250 (Horiz.)
1:50 (Vert.)