
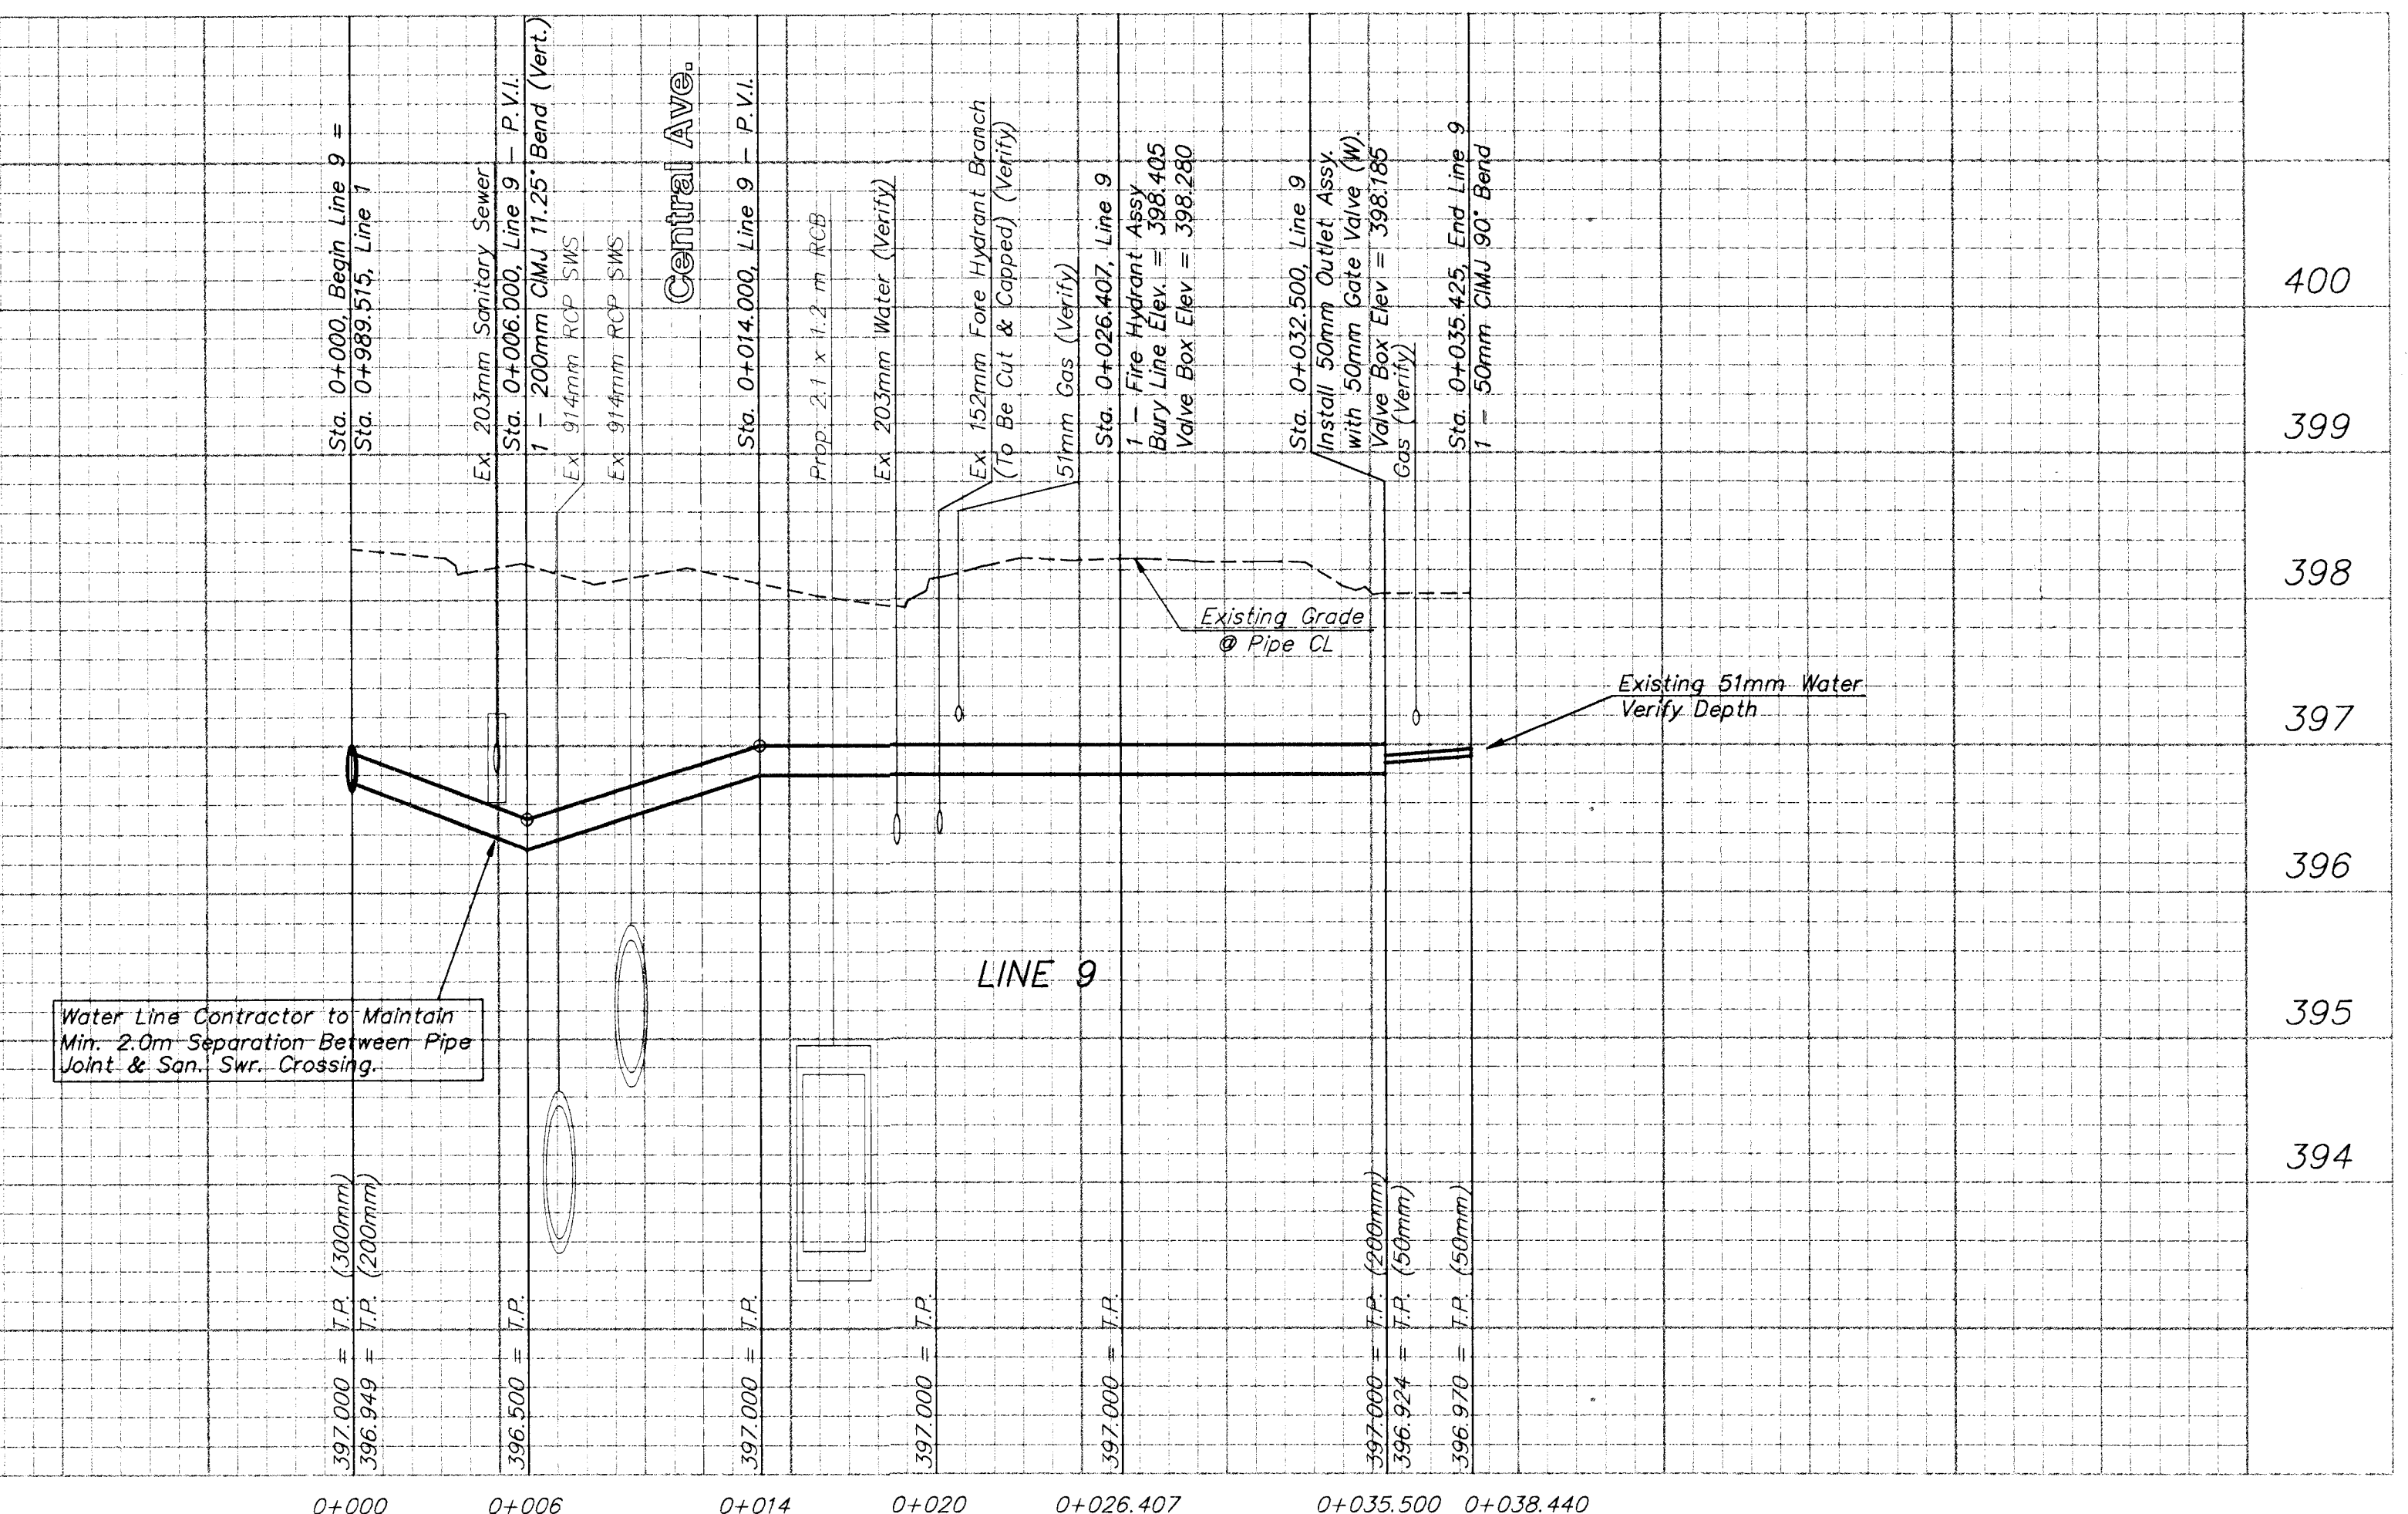
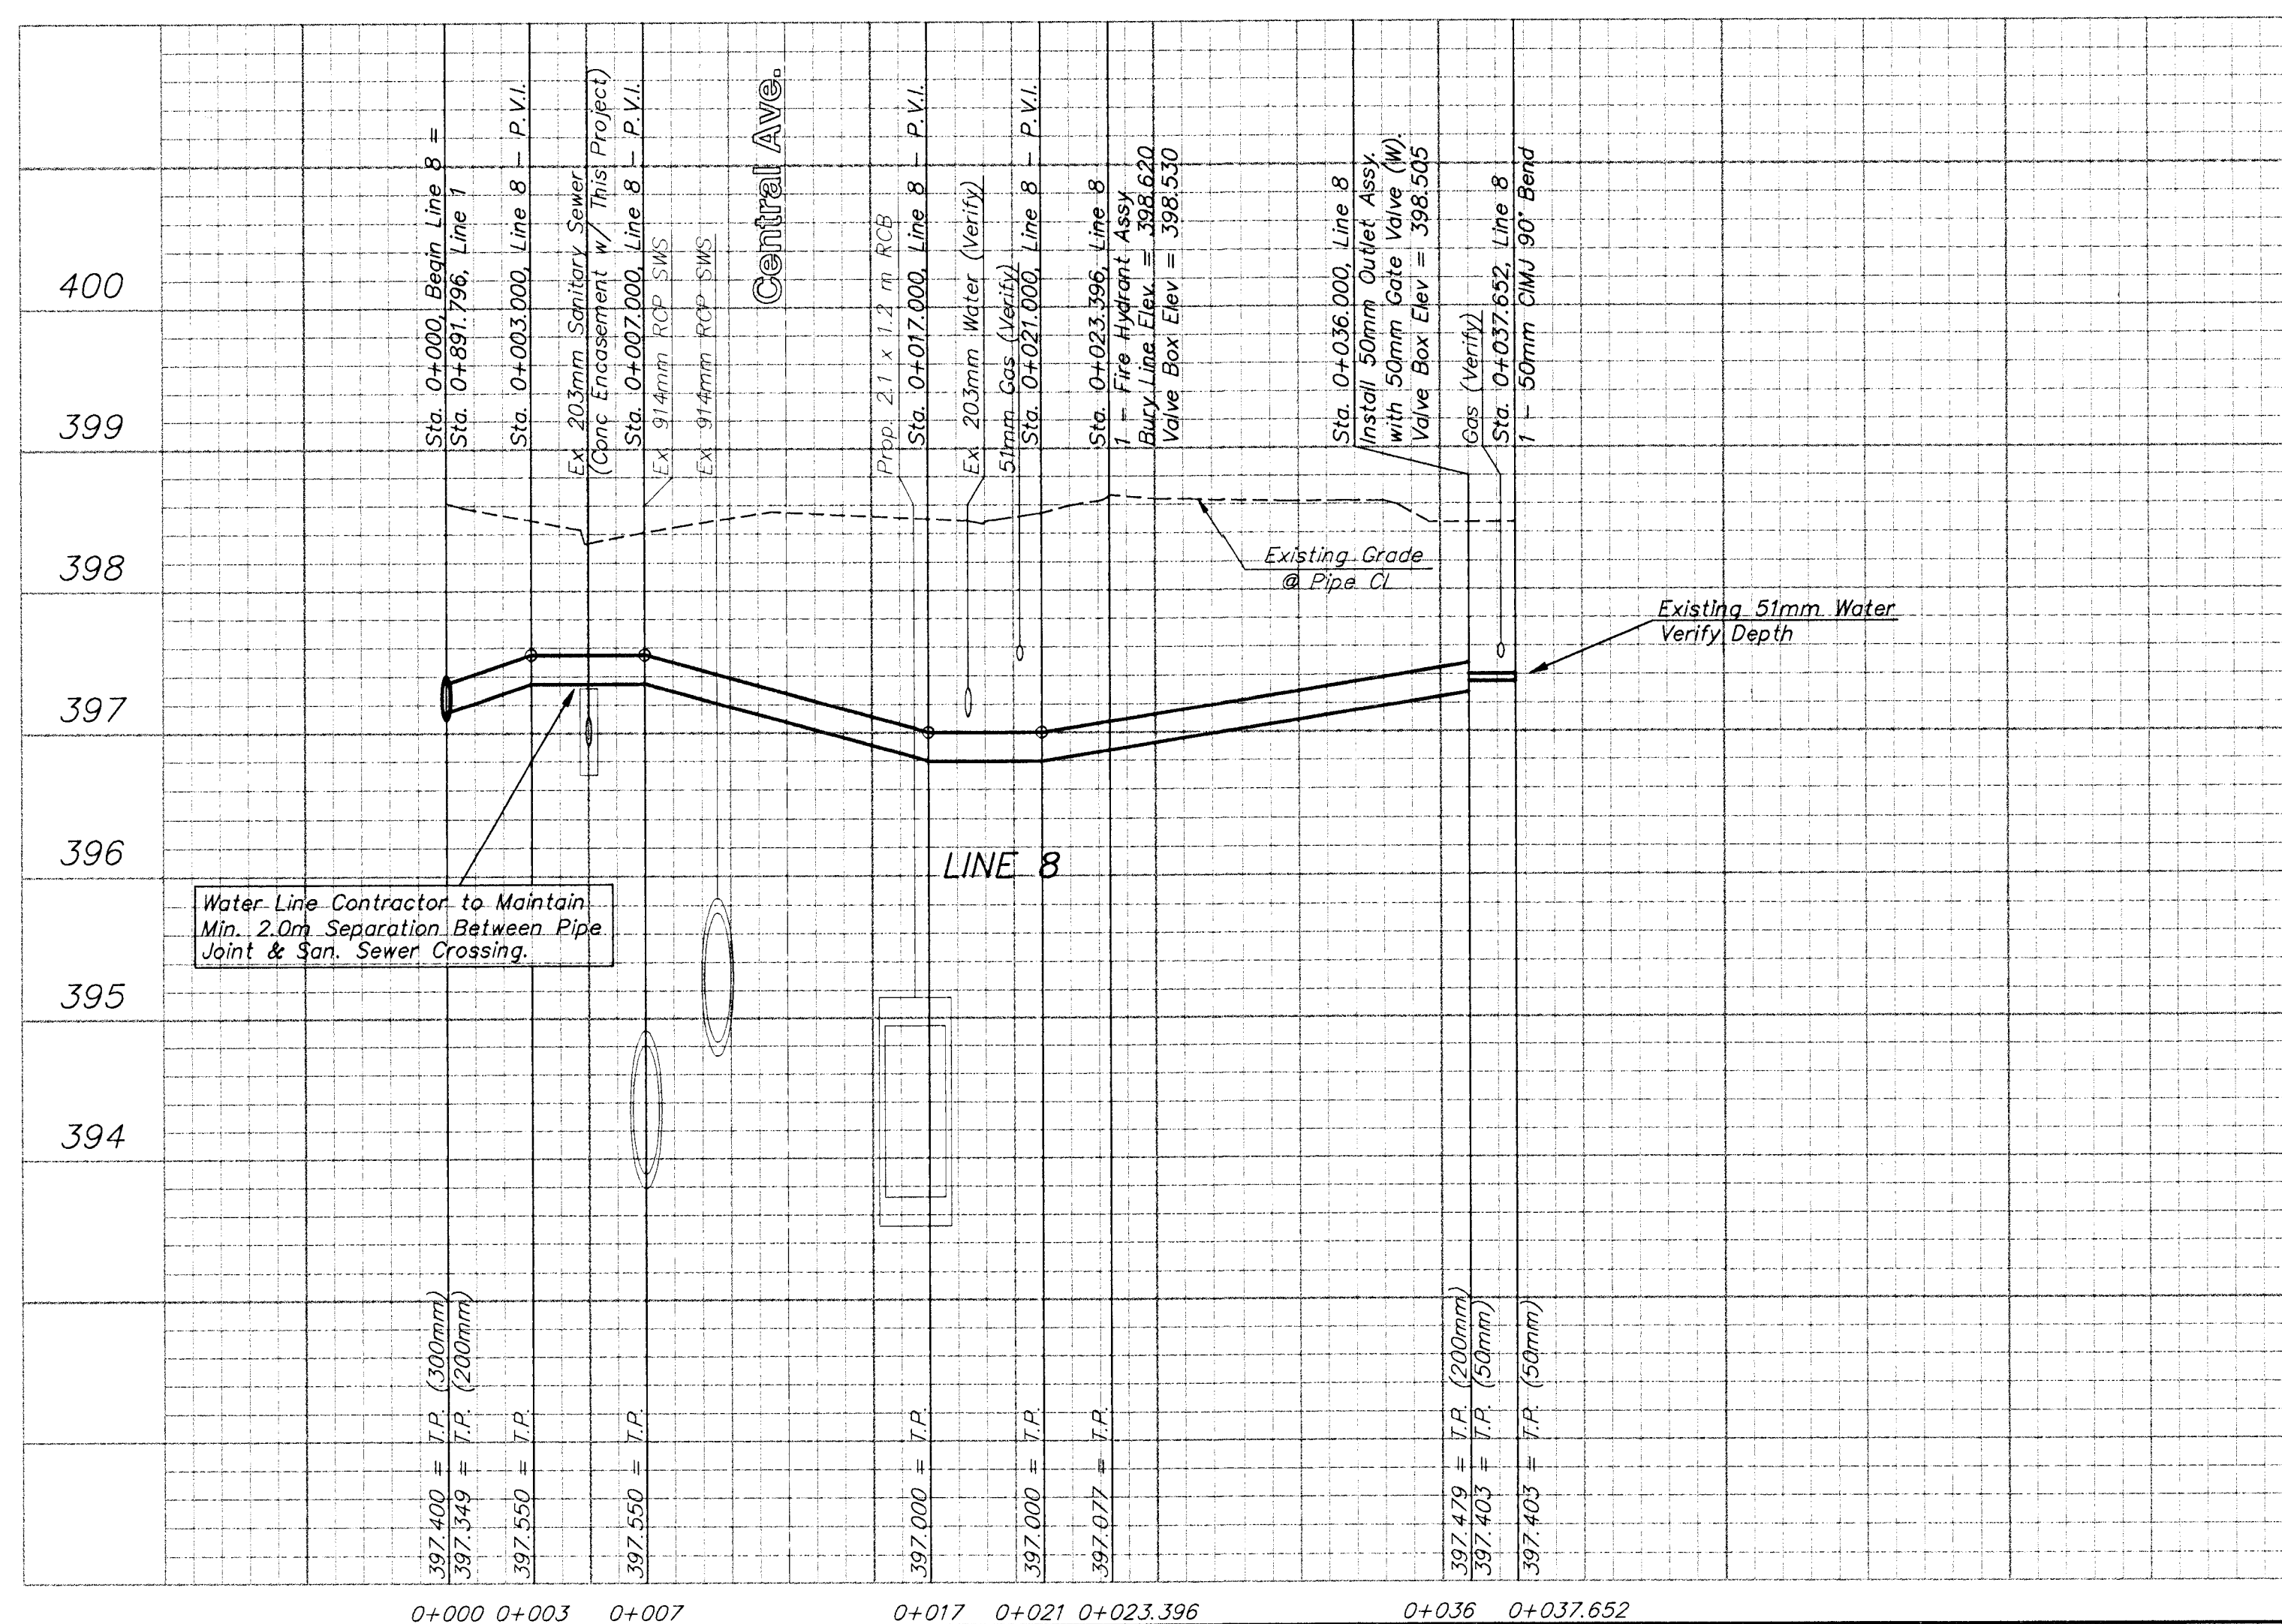
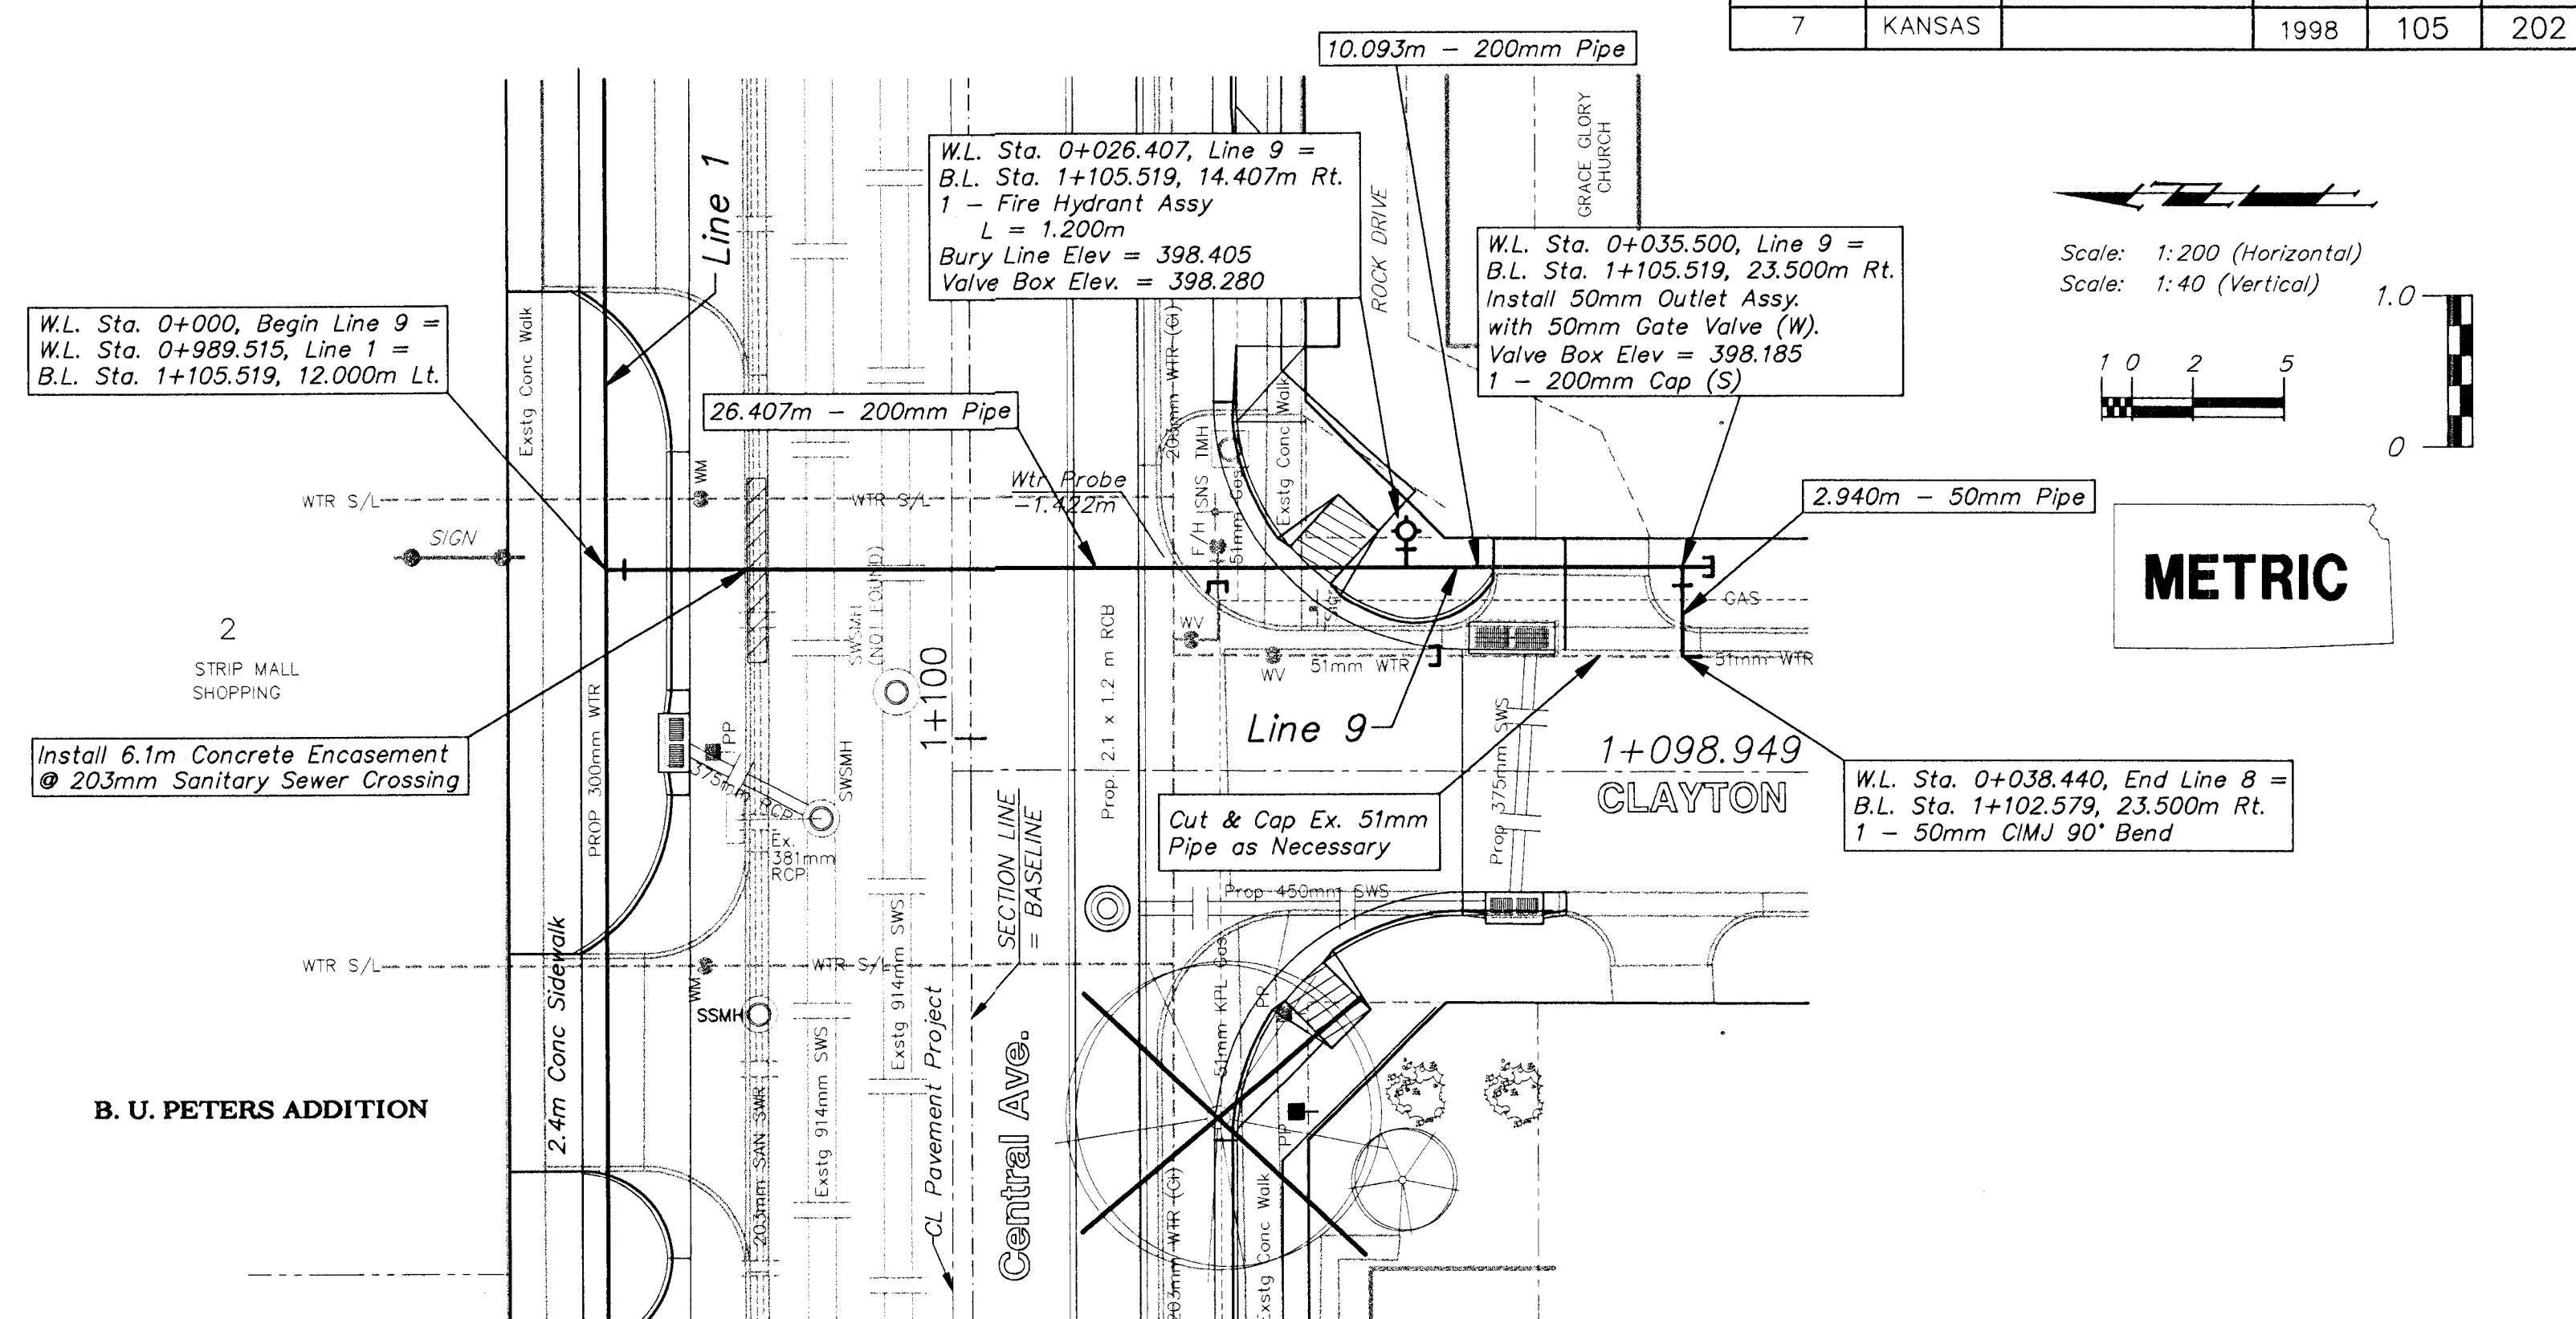


FHWA REGION NO.	STATE	PROJECT NO.	FISCAL YEAR	SHEET NO.	TOTAL SHEETS
7	KANSAS		1998	105	202

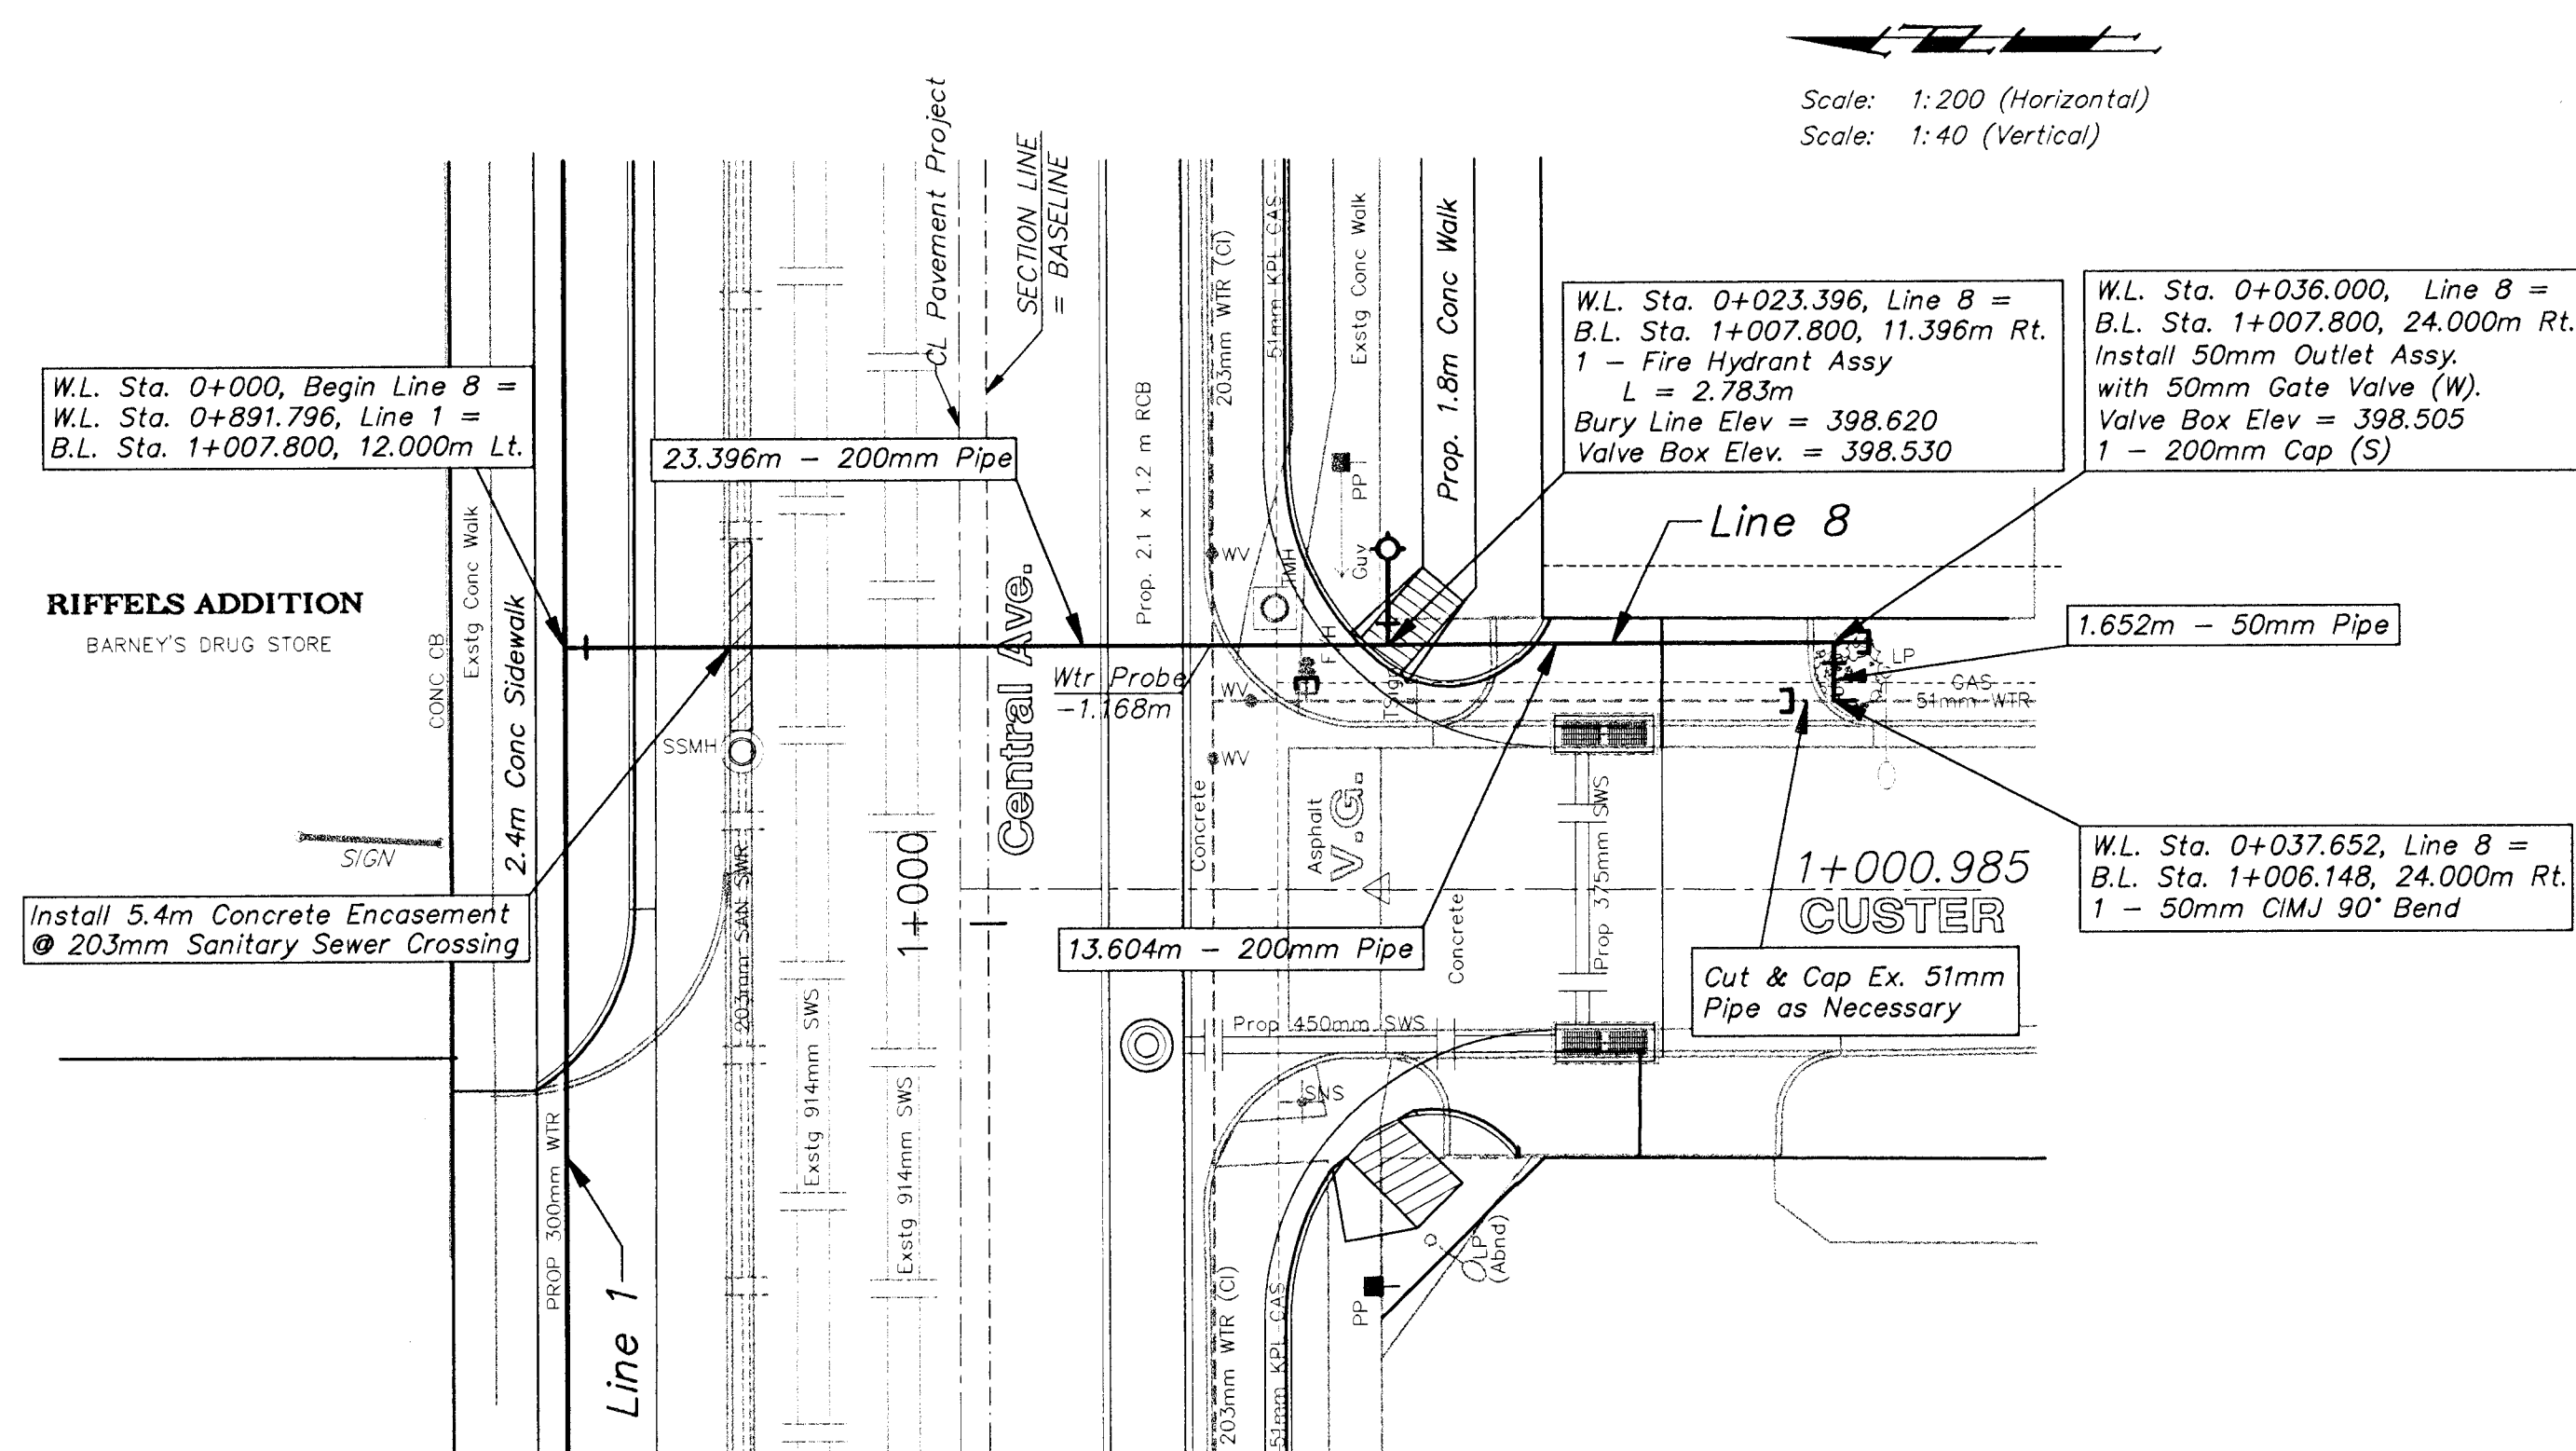

PROJECT NUMBER 448 - 88918					PROJ NUMBER 97-12-E933
DIRECTORY					centzoo/wtr
DESIGN JFB	DRAWN STAFF	APPROVED JFB	DATE NOV 98	SCALE NOTED	SHEET NAME line8-9

2 WATER LINE IMPROVEMENTS
LINES 8 & 9
CENTRAL AVENUE - WEST ST TO MCLEAN

BAUGHMAN COMPANY P. A.
ENGINEERING, SURVEYING, & PLANNING
316-282-7271 • 315 ELLIS • WICHITA, KANSAS 67211