
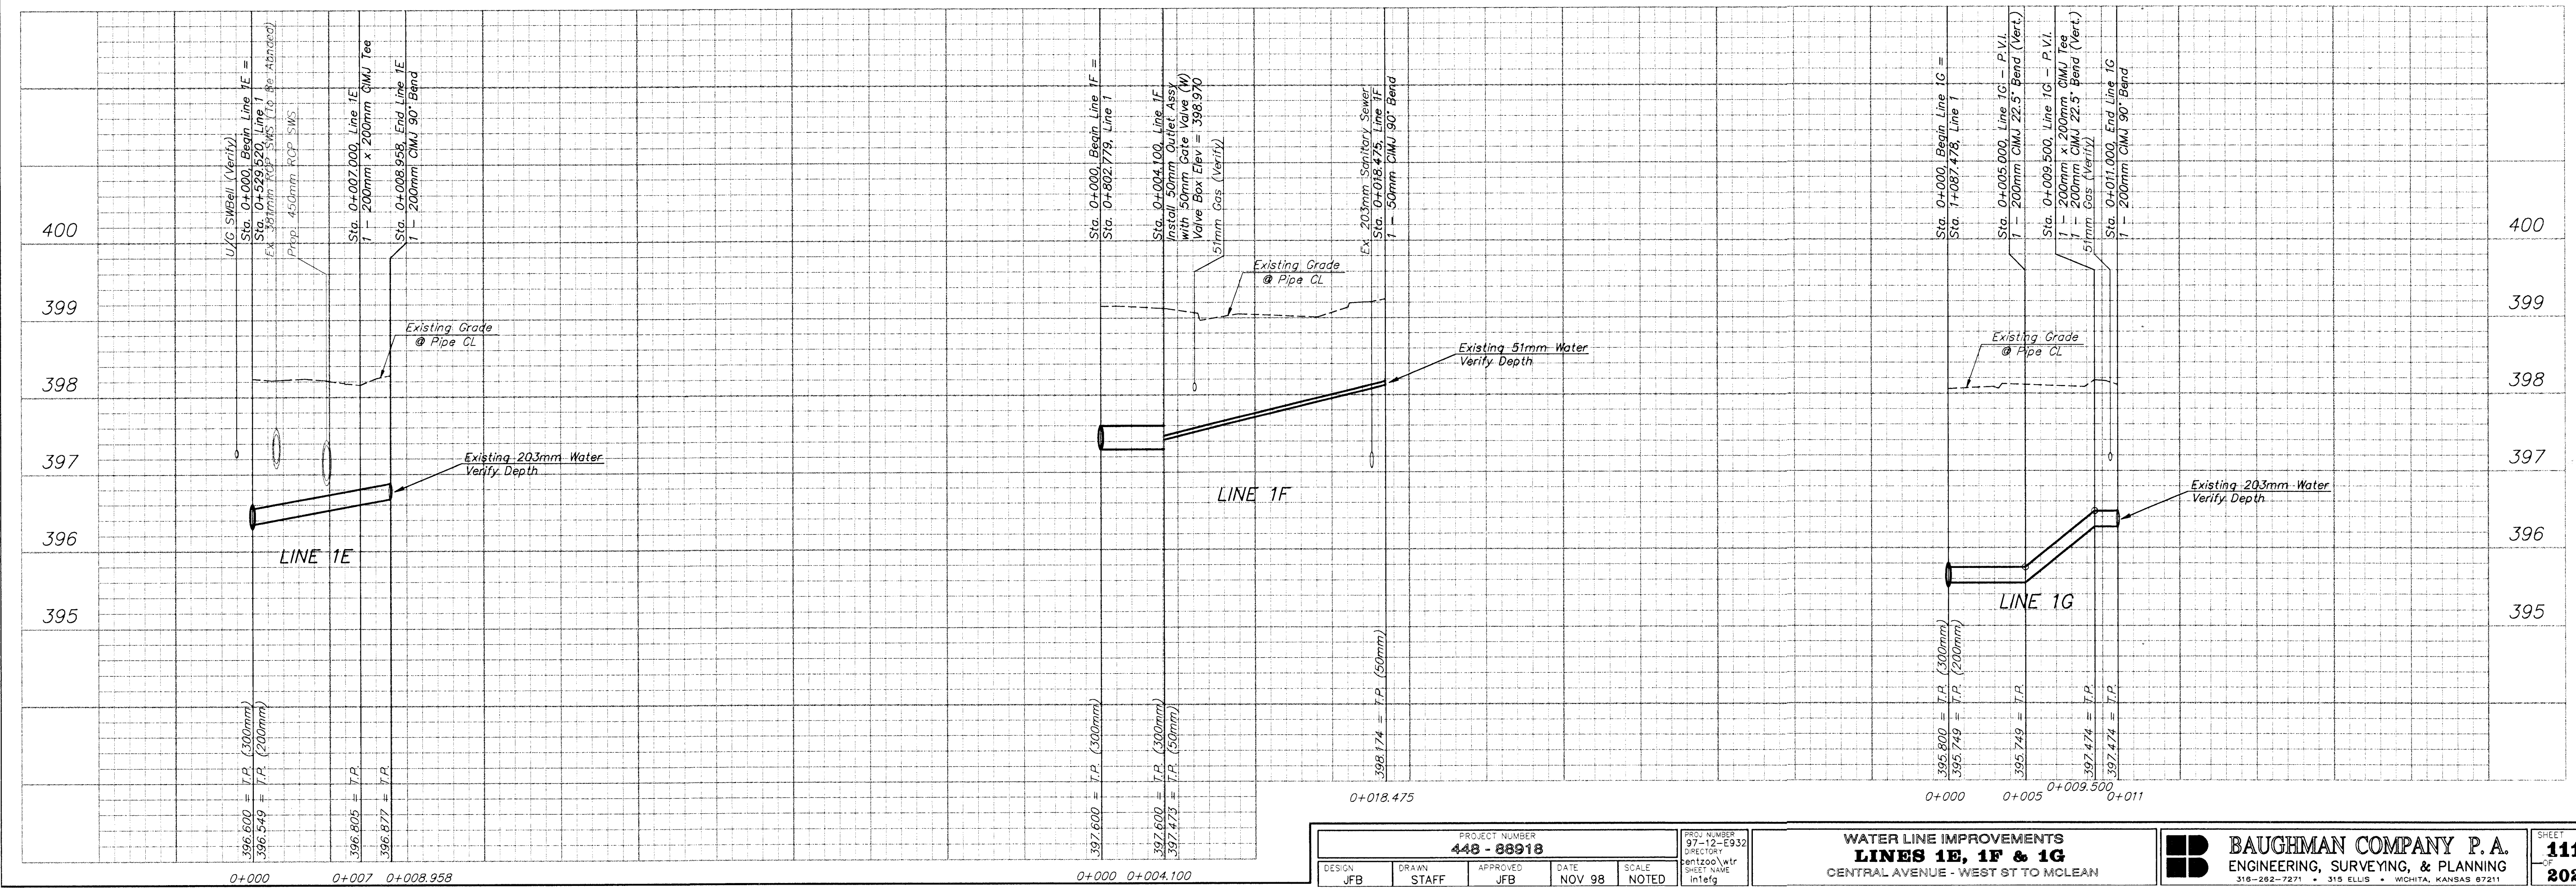
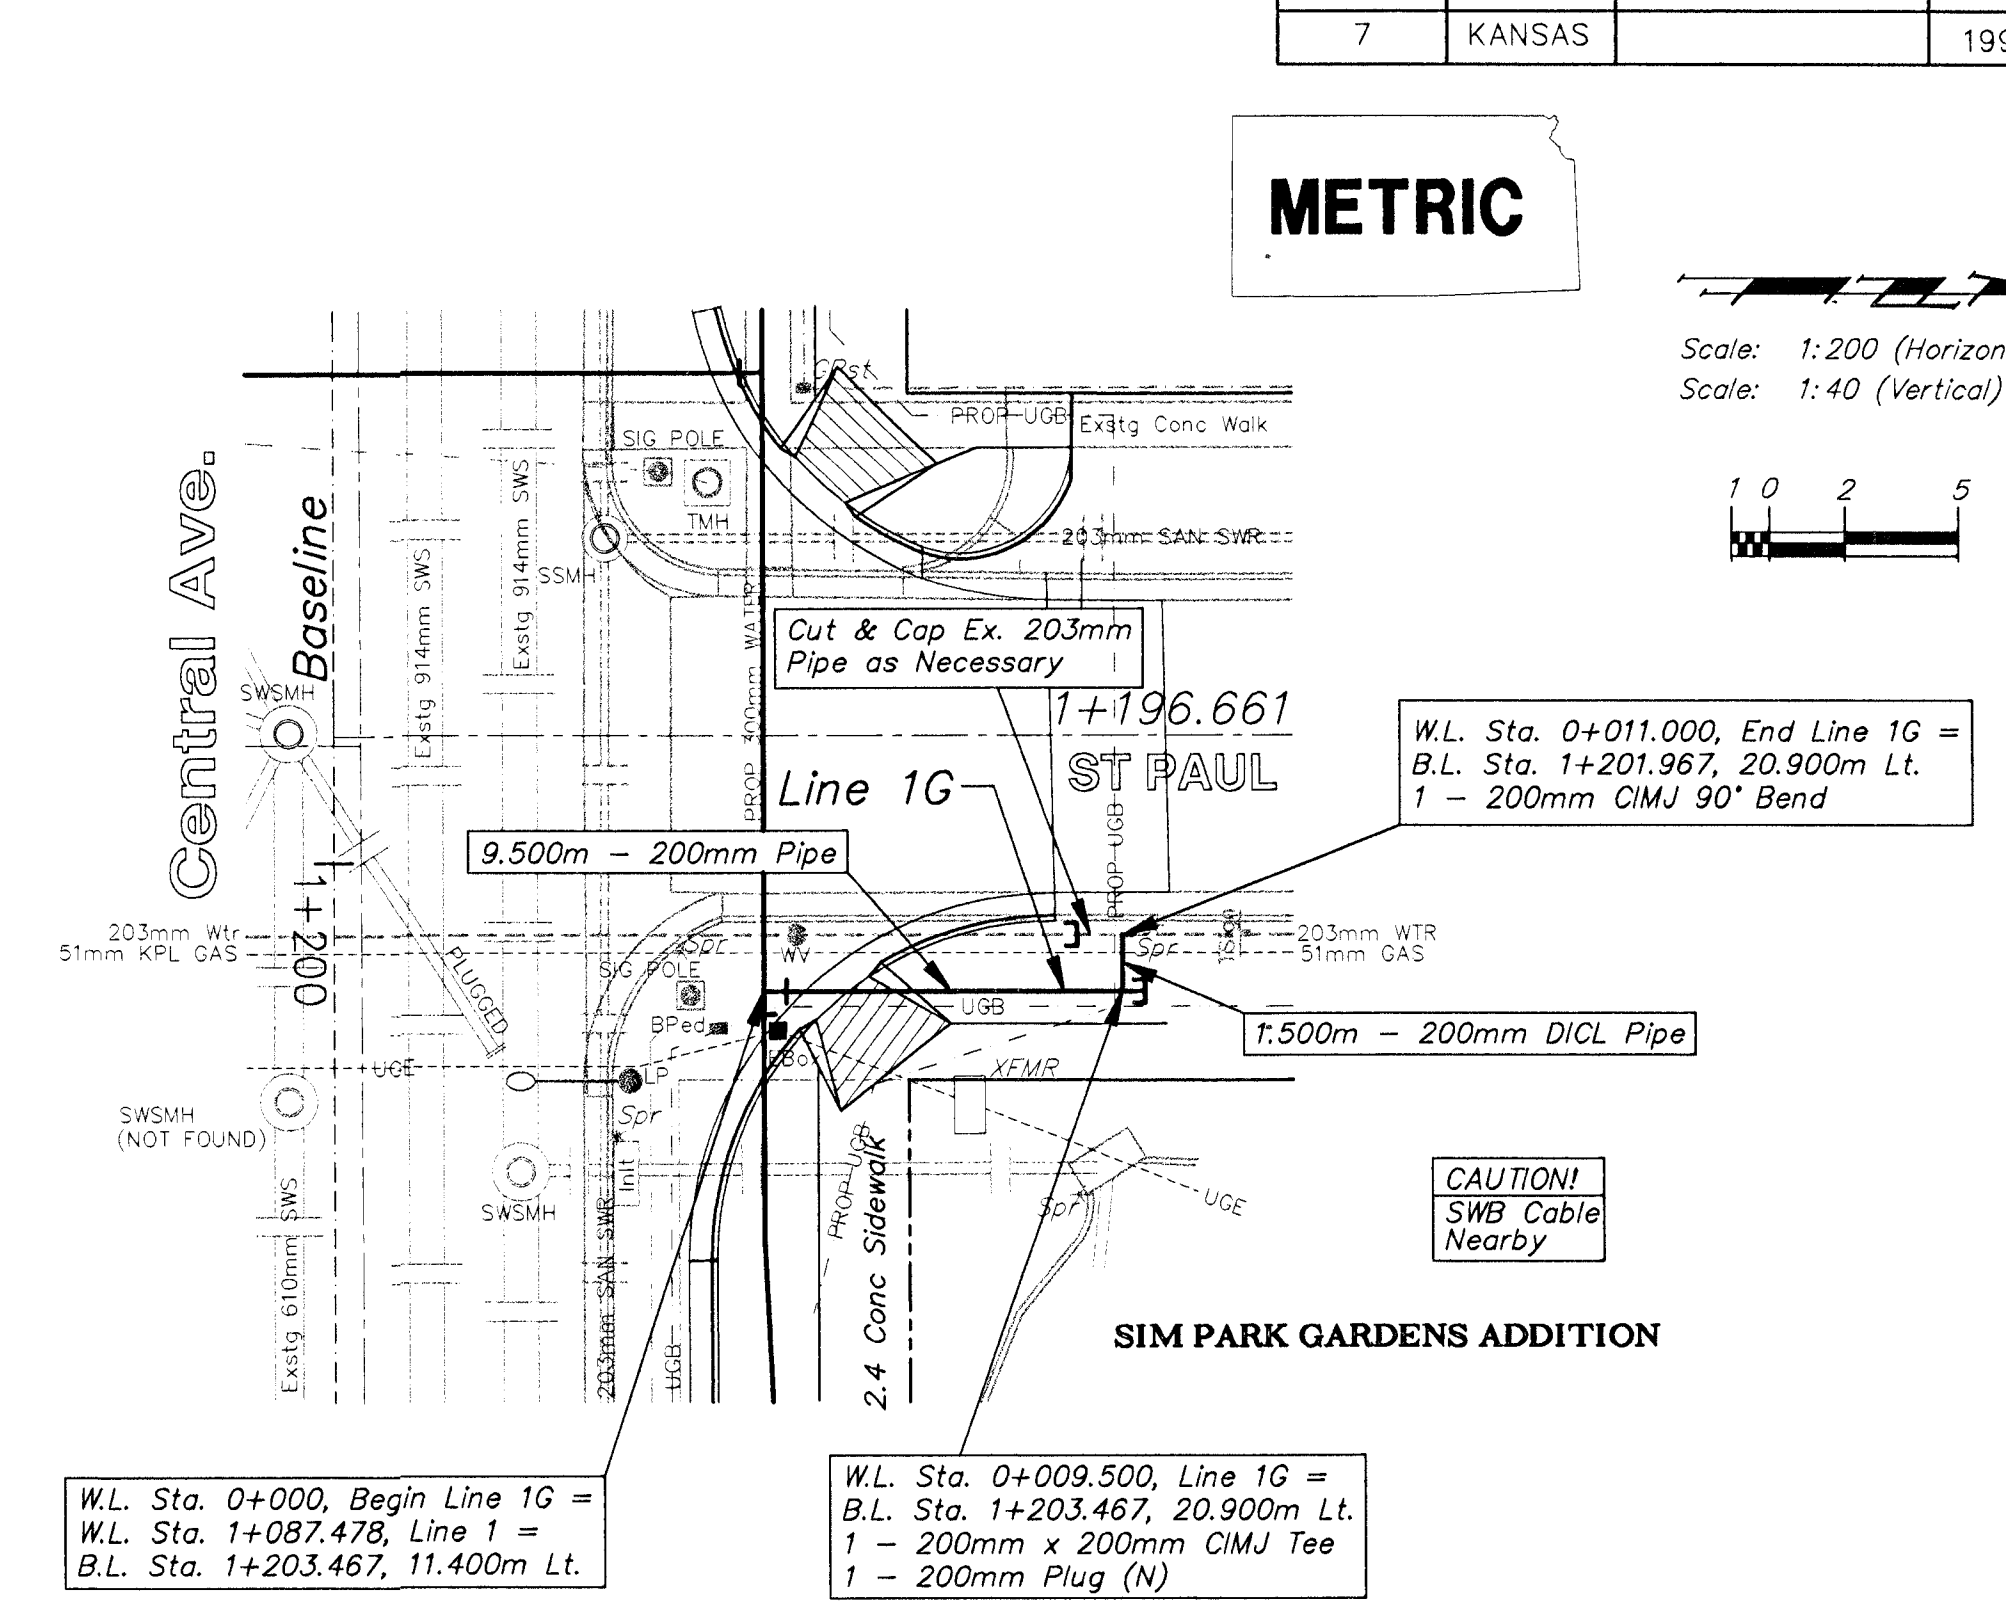
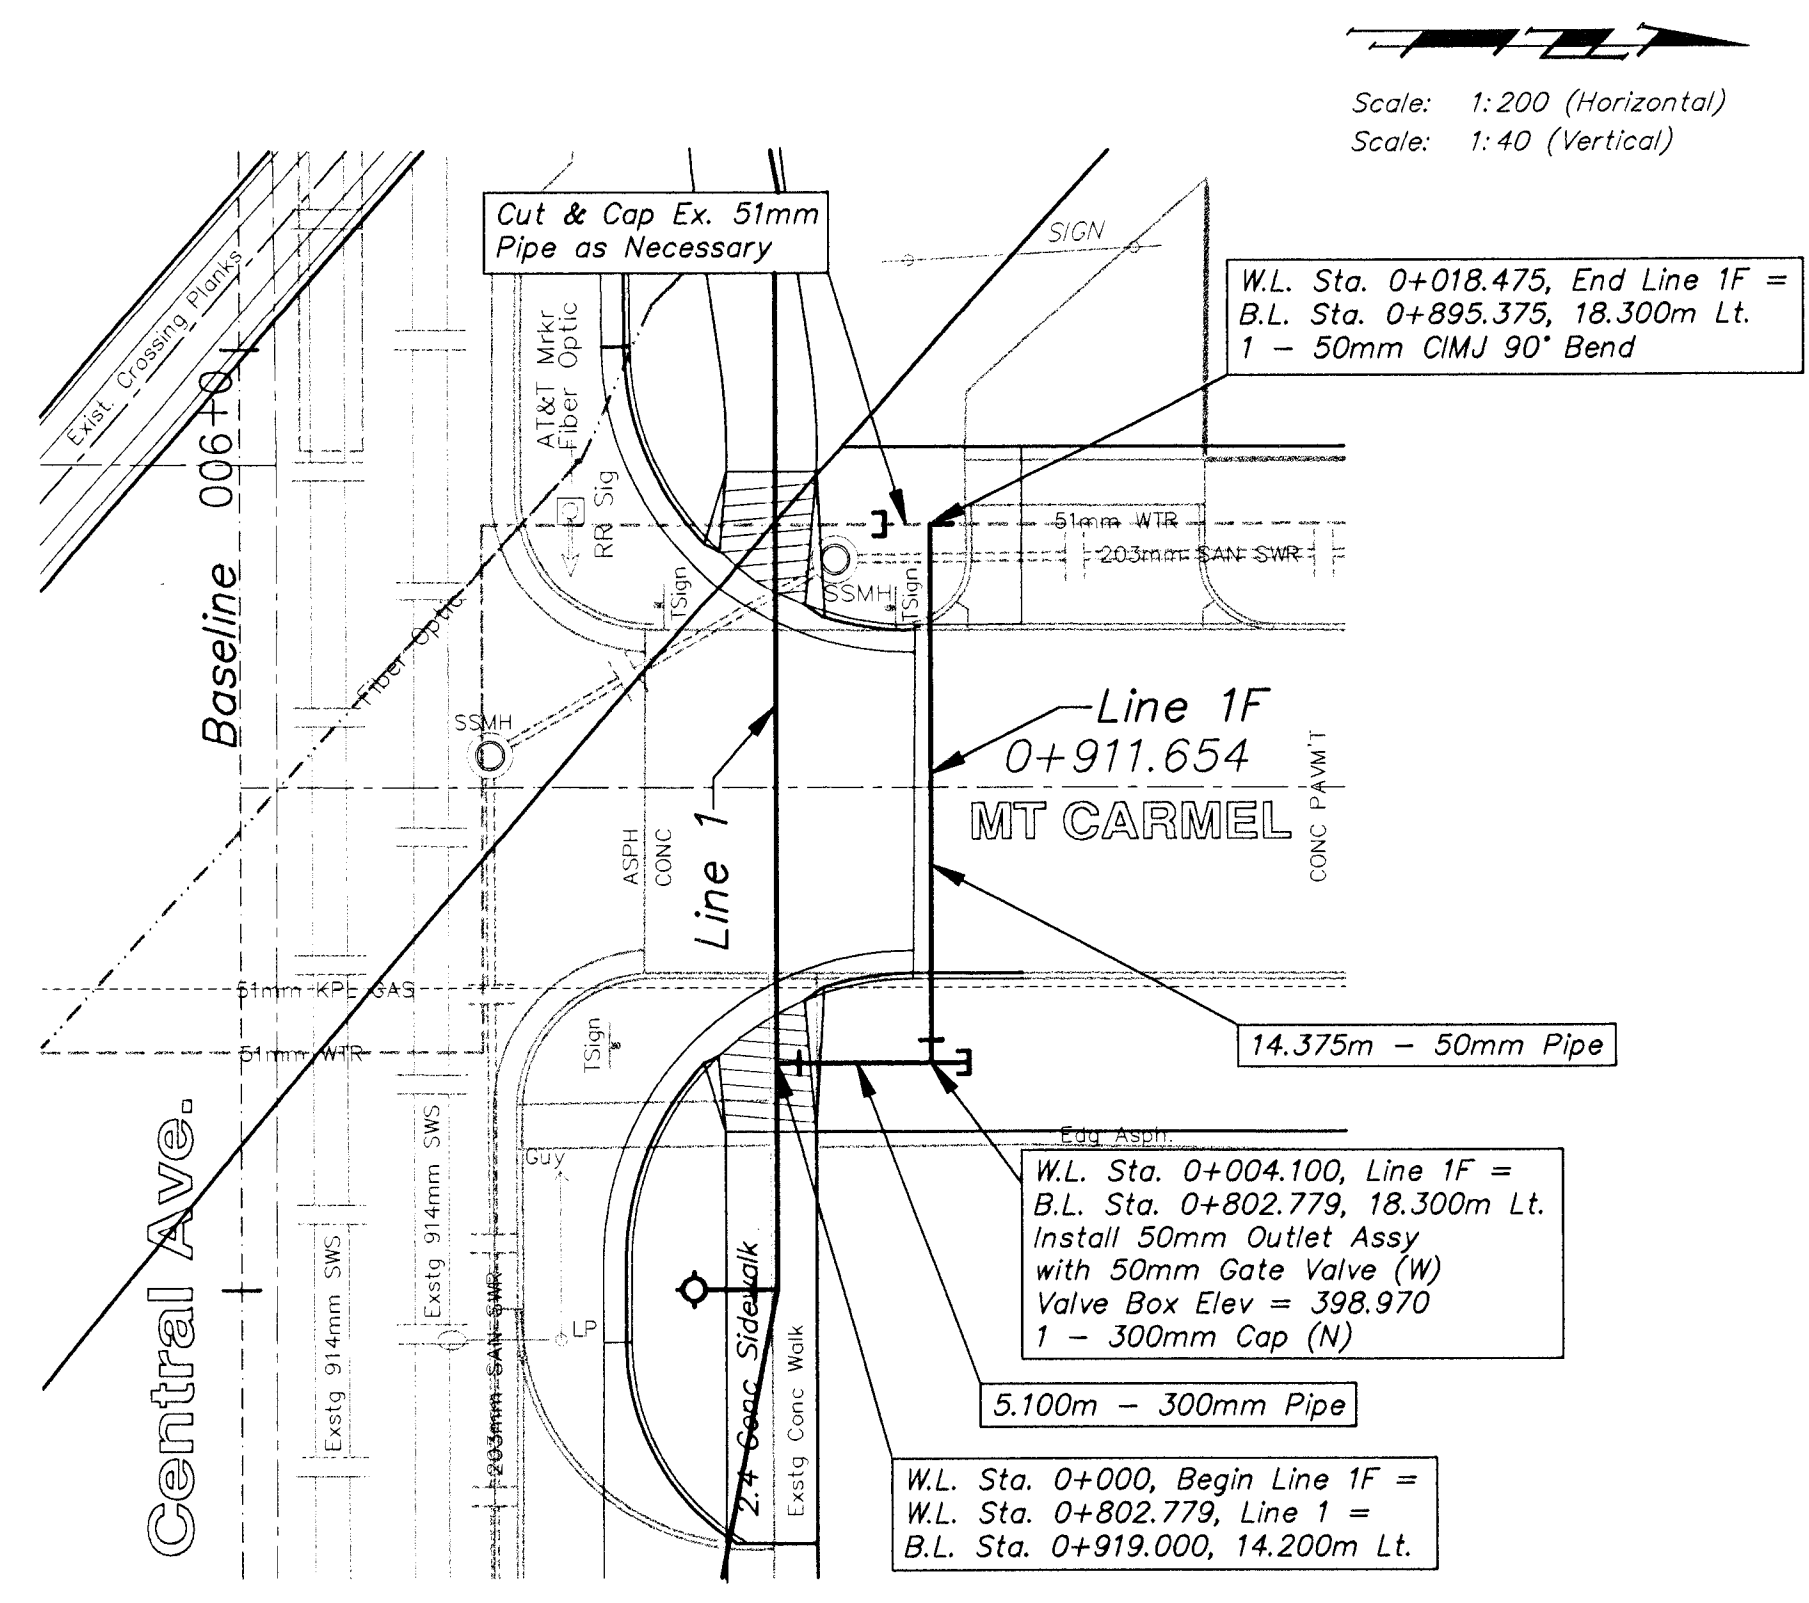
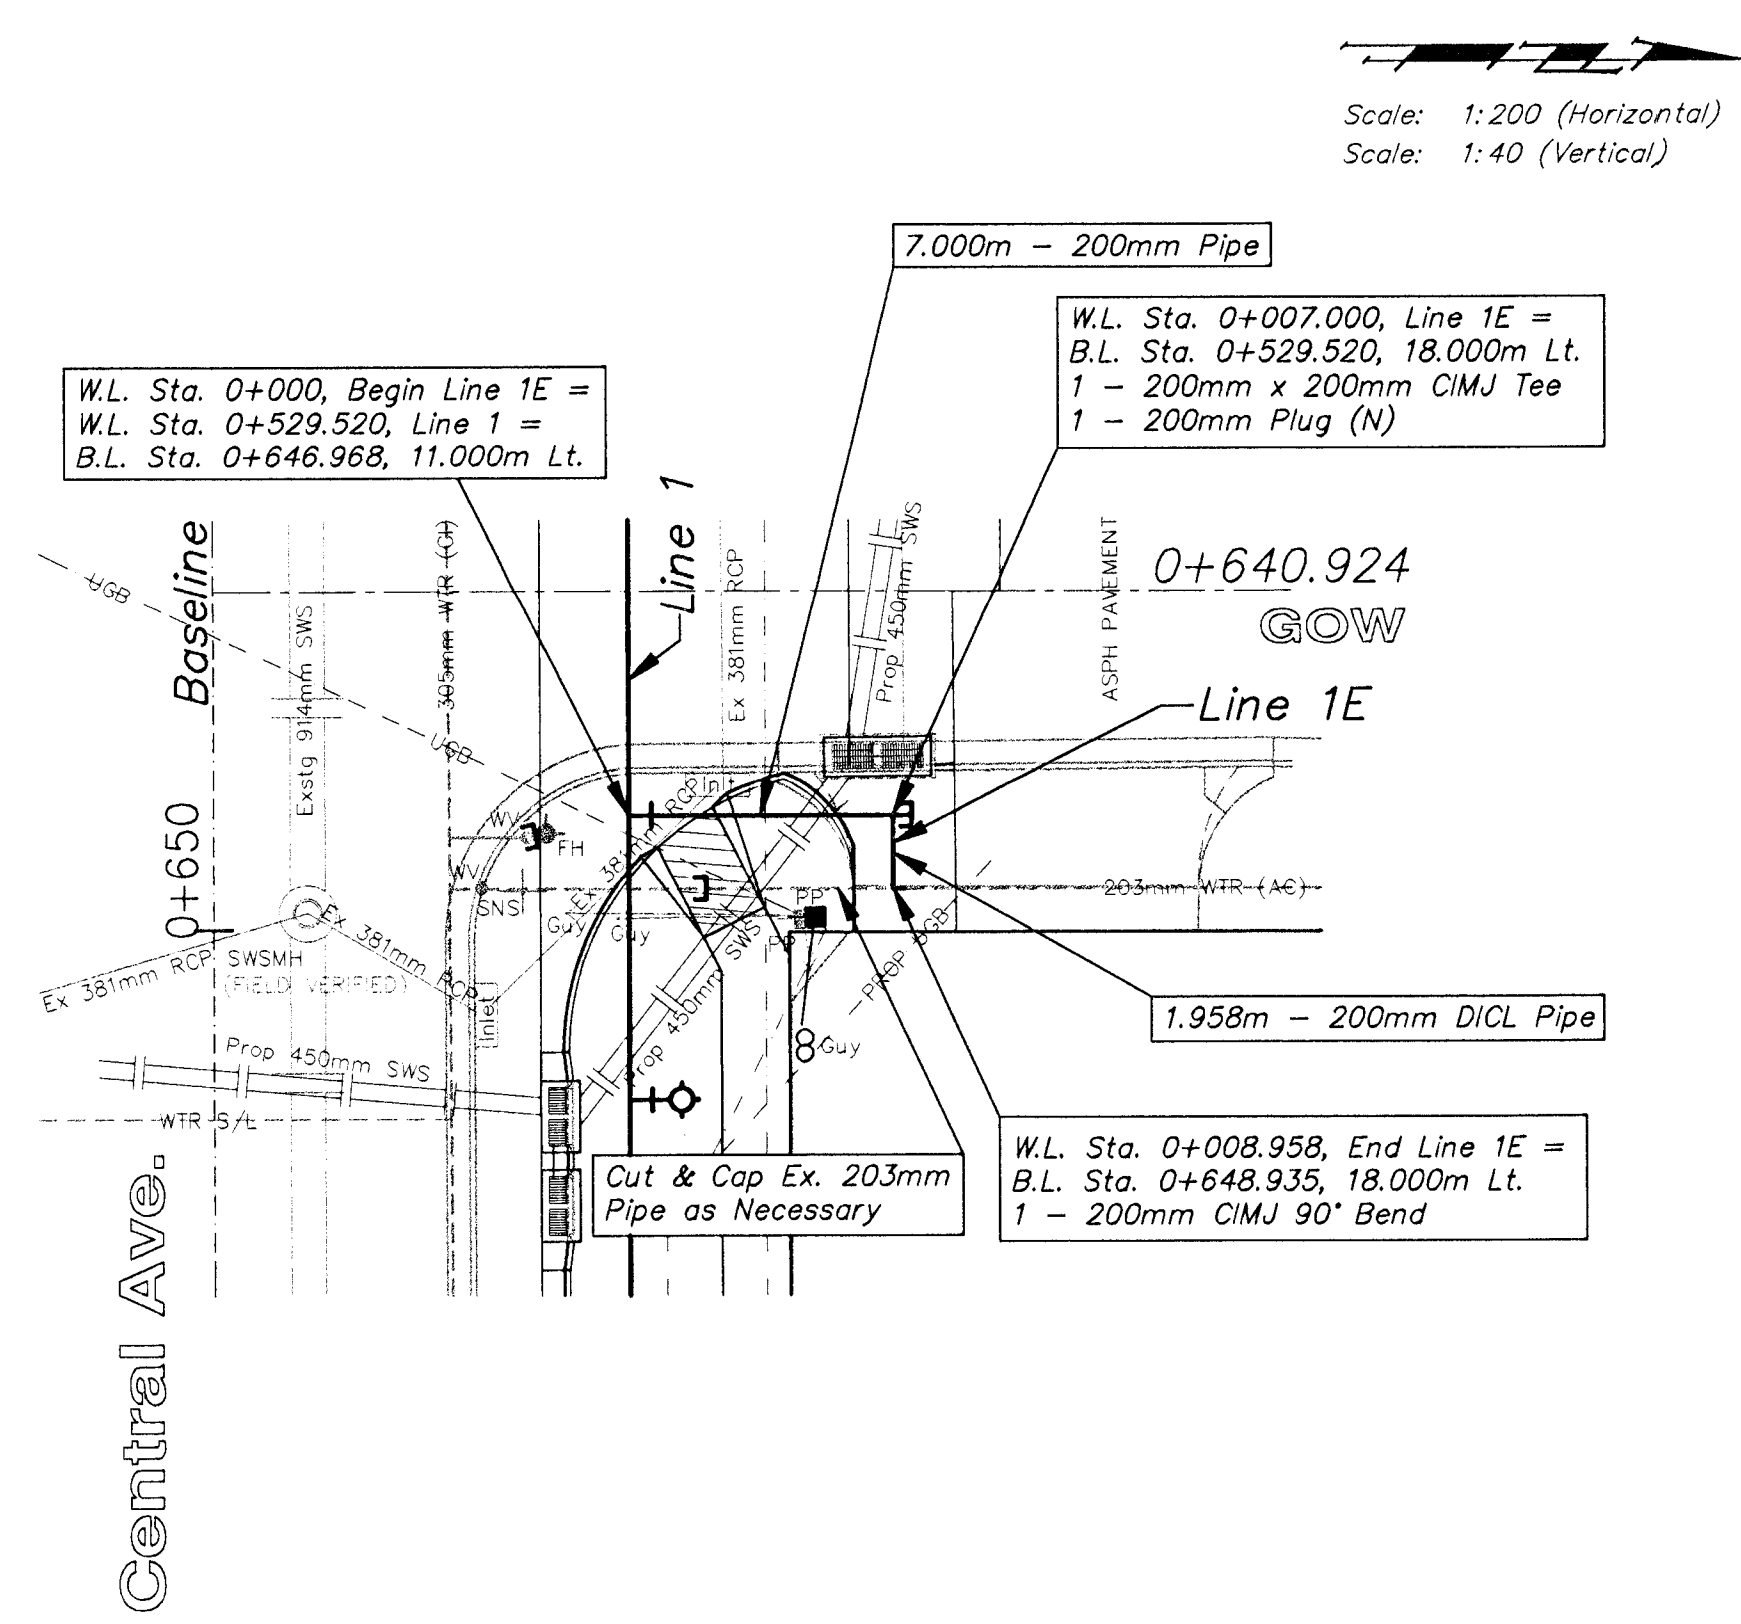


METRIC

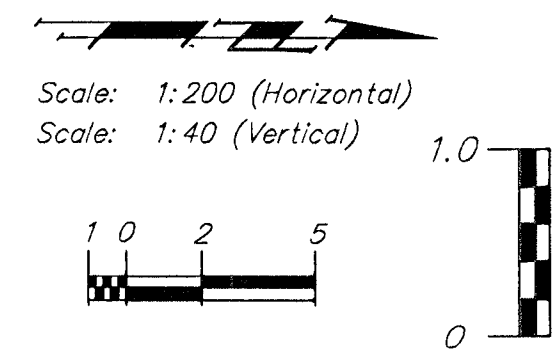

| DESIGN | DRAWN | APPROVED | DATE   | SCALE |
|--------|-------|----------|--------|-------|
| JFB    | STAFF | JFB      | NOV 98 | NOTED |

PROJECT NUMBER  
448 - 88918  
WATER LINE IMPROVEMENTS  
LINES 1E, 1F & 1G  
CENTRAL AVENUE - WEST ST TO MCLEAN