



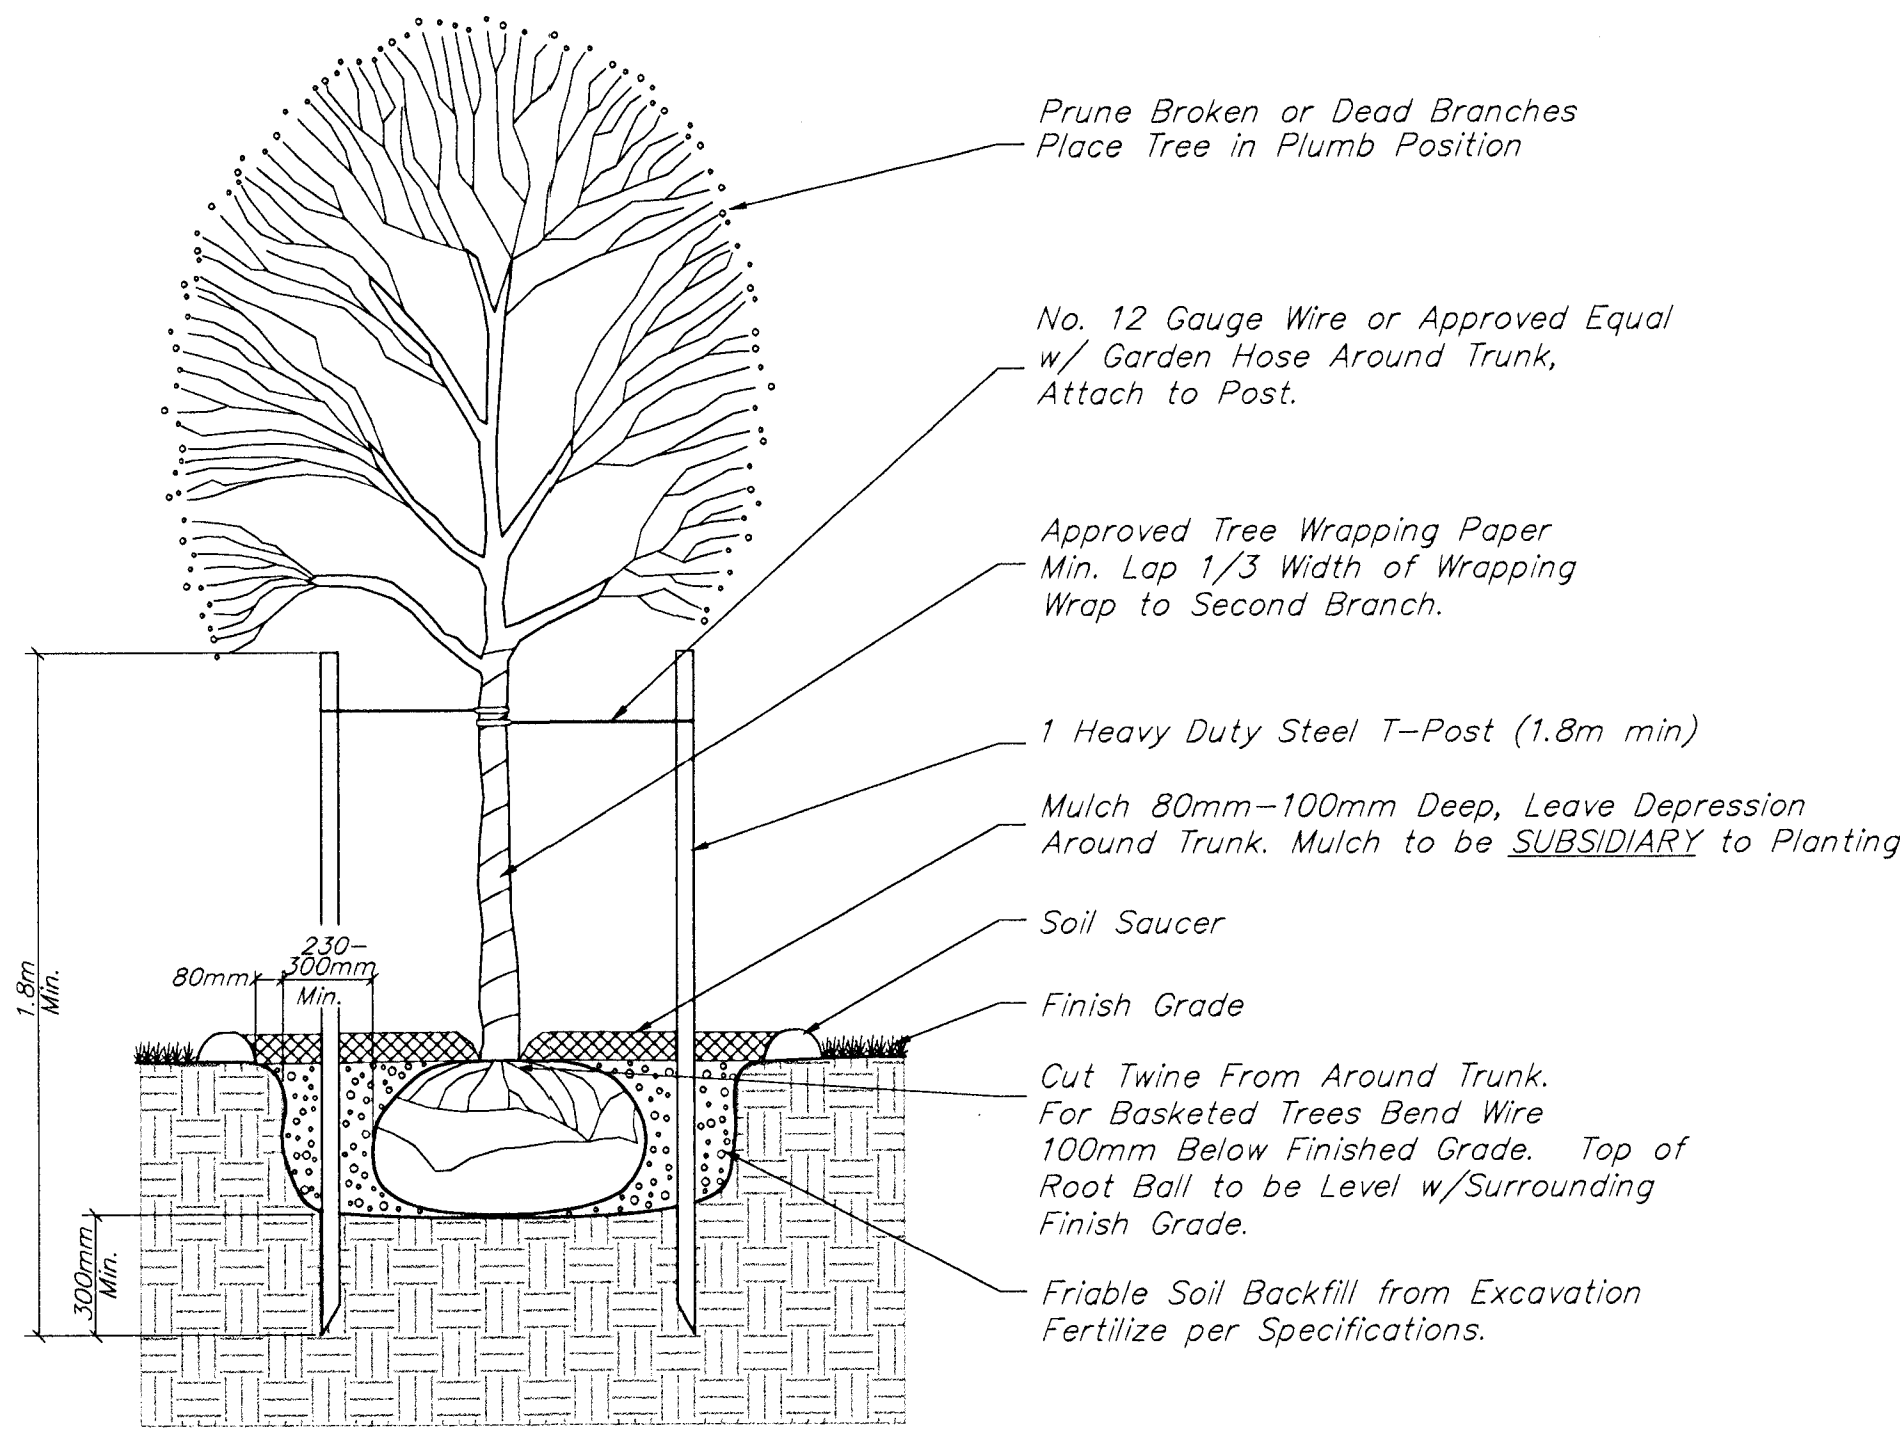

TREE PLANTING & STAKING DETAIL

Deciduous Trees Larger than 60mm Cal. No Scale

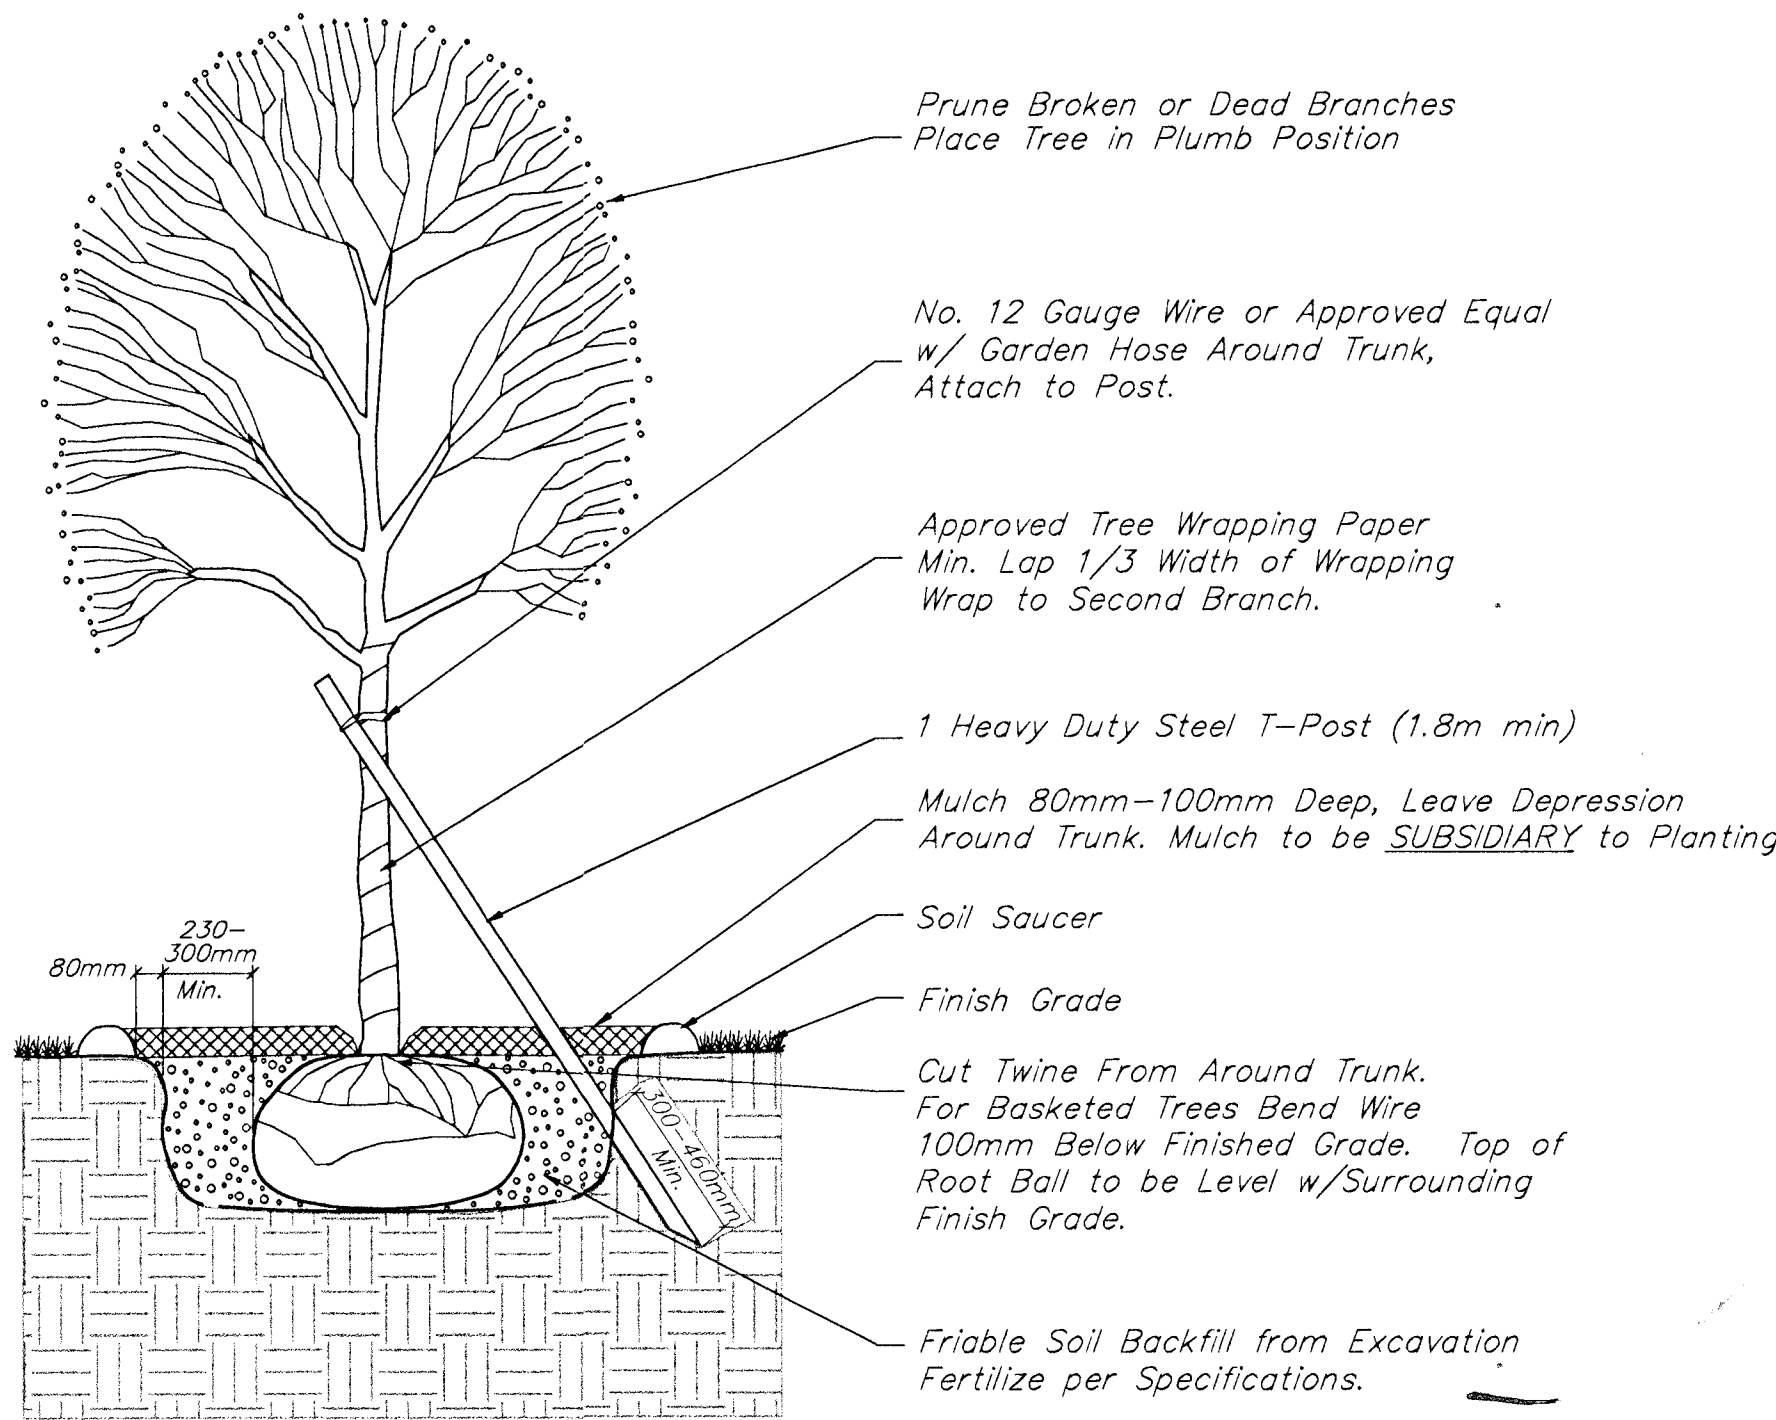

TREE PLANTING & STAKING DETAIL

Deciduous Trees 60mm Cal. and Smaller No Scale

PLANTING GENERAL NOTES

- Total quantities of material shown on the Landscape Bid Quantities shall take precedence over quantities shown on the Landscaping Plans. Landscaping Contractor shall be responsible for verifying all quantities.
- Trees with broken leaders or no central leader will NOT be accepted. All tree branching shall be a minimum height of 1.5m at planting.
- Existing Plant Material called out or shown as "to Remain" shall be protected at all times during construction. Place snow fencing or approved equal around the drip line of each tree to be saved.
- Mulch all planting beds with 80mm of mulch. Mulch all tree saucer wells with 80mm of mulch. Mulch material to be shredded hardwood mulch of uniform consistency and shall be approved by the Landscape Architect prior to installation.
- Plastic edging shall be used to separate all new turf areas from existing planting beds. Edging shall be Cobra Commercial Heavy-Duty Grade from Old Dutch Materials Company or approved equal.
- Landscape Contractor shall maintain all new plantings until final project acceptance by KDOT & the City of Wichita.
- General Contractor is responsible for to 150mm of topsoil for finish grade, completed before landscaping is installed, and paid for as "Select Embankment Material (Vehicle Measurement)".
- Prior to any excavation for landscaping purposes the location of underground utilities shall be determined by calling Kansas One Call at 1-800-344-7233. Contractor shall be responsible for any damage done to existing utilities.
- The following items are SUBSIDIARY to the planted material: Excavation, Prepared Backfill, Fertilizer, Mulch, Stakes, Wire, Root Barriers, Edging Material, Rubber Trunk Protectors, Water Tree Wrap, Herbicide.
- Report any discrepancies in the planting plan to the Engineer or Landscape Architect, prior to starting construction.

SUMMARY OF PLANTING QUANTITIES

QTY.	BOTANICAL NAME	COMMON NAME	SIZE	CONDITION	REMARKS
5	Gleditsia triacanthos 'Imperial'	Imperial Honeylocust	60mm-80mm cal.	B & B	Single Stem Only
7	Quercus shumardii	Shumard Oak	60mm-80mm cal.	B & B	Single Stem Only
22	Acer ginnala	Amur Maple	50mm-60mm cal.	B & B	Single Stem Only
8	Koelreuteria paniculata	Goldenrain Tree	50mm-60mm cal.	B & B	Single Stem Only
18	Malus 'Spring Snow'	Spring Snow Crabapple	50mm-60mm cal.	B & B	Single Stem Only
6	Pyrus calleryana 'Capital'	Capital Pear	50mm-60mm cal.	B & B	Single Stem Only
26	Pyrus calleryana 'Chanticleer'	Chanticleer Pear	50mm-60mm cal.	B & B	Single Stem Only

Note: See Planting Notes for all Installation Specs.



PROJECT NUMBER 472 - 82906				
DESIGN STAFF	DRAWN KWR	APPROVED PJM	DATE NOV 98	SCALE NONE

CENTRAL AVENUE
PLANTING DETAILS
WEST STREET TO MCLEAN

BAUGHMAN COMPANY P.A.
ENGINEERING, SURVEYING, & PLANNING
316-262-7271 • 315 ELLIS • WICHITA, KANSAS 67211

SHEET
140
OF
202