
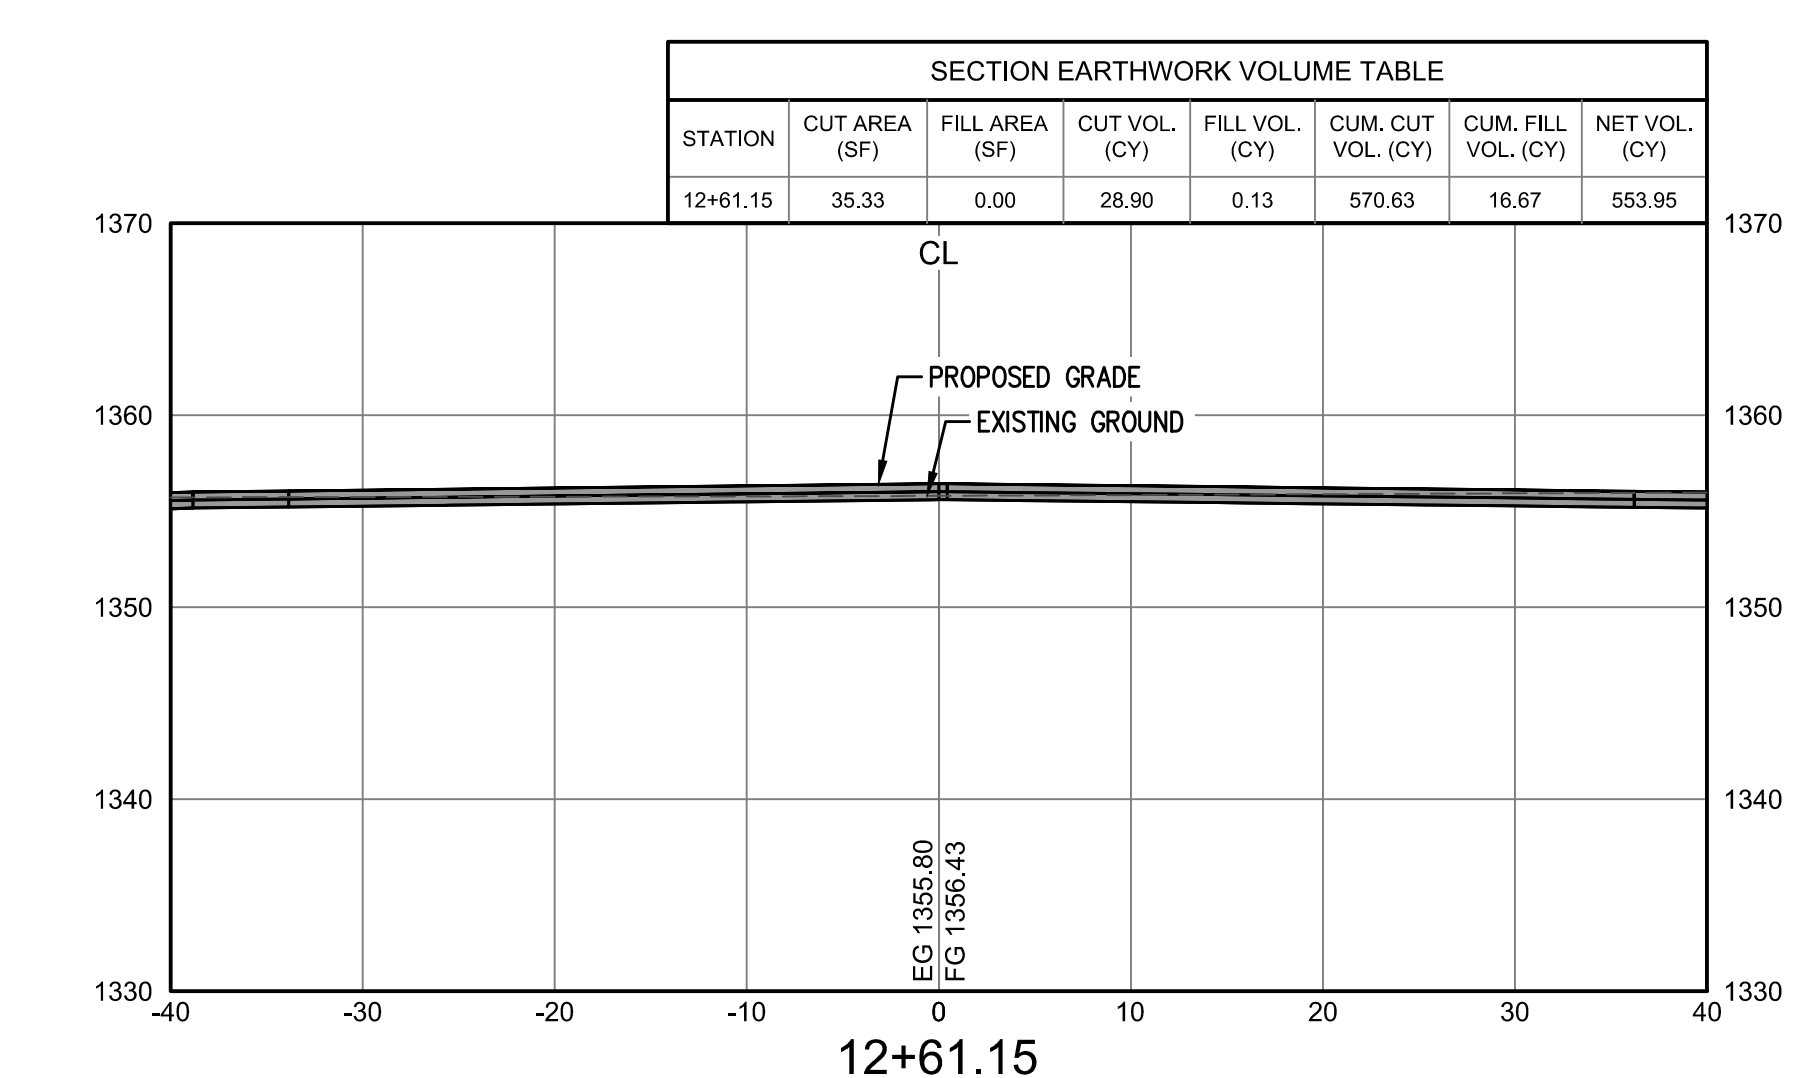
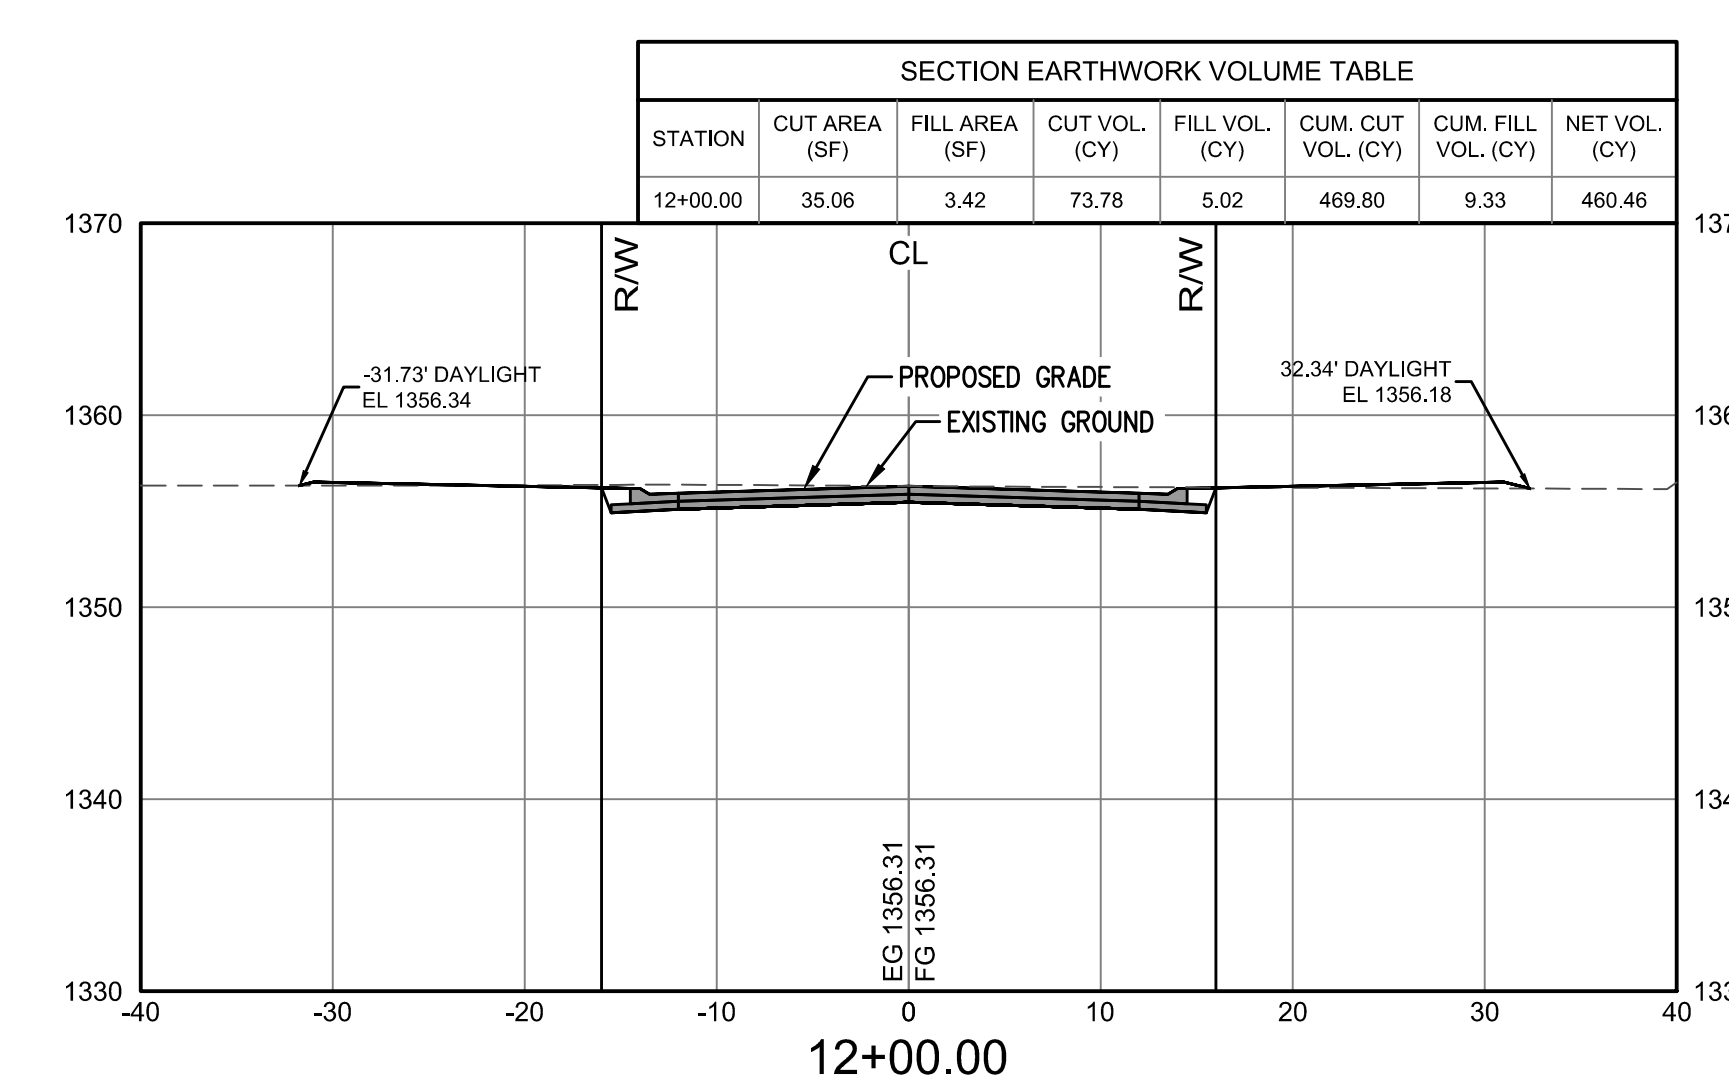
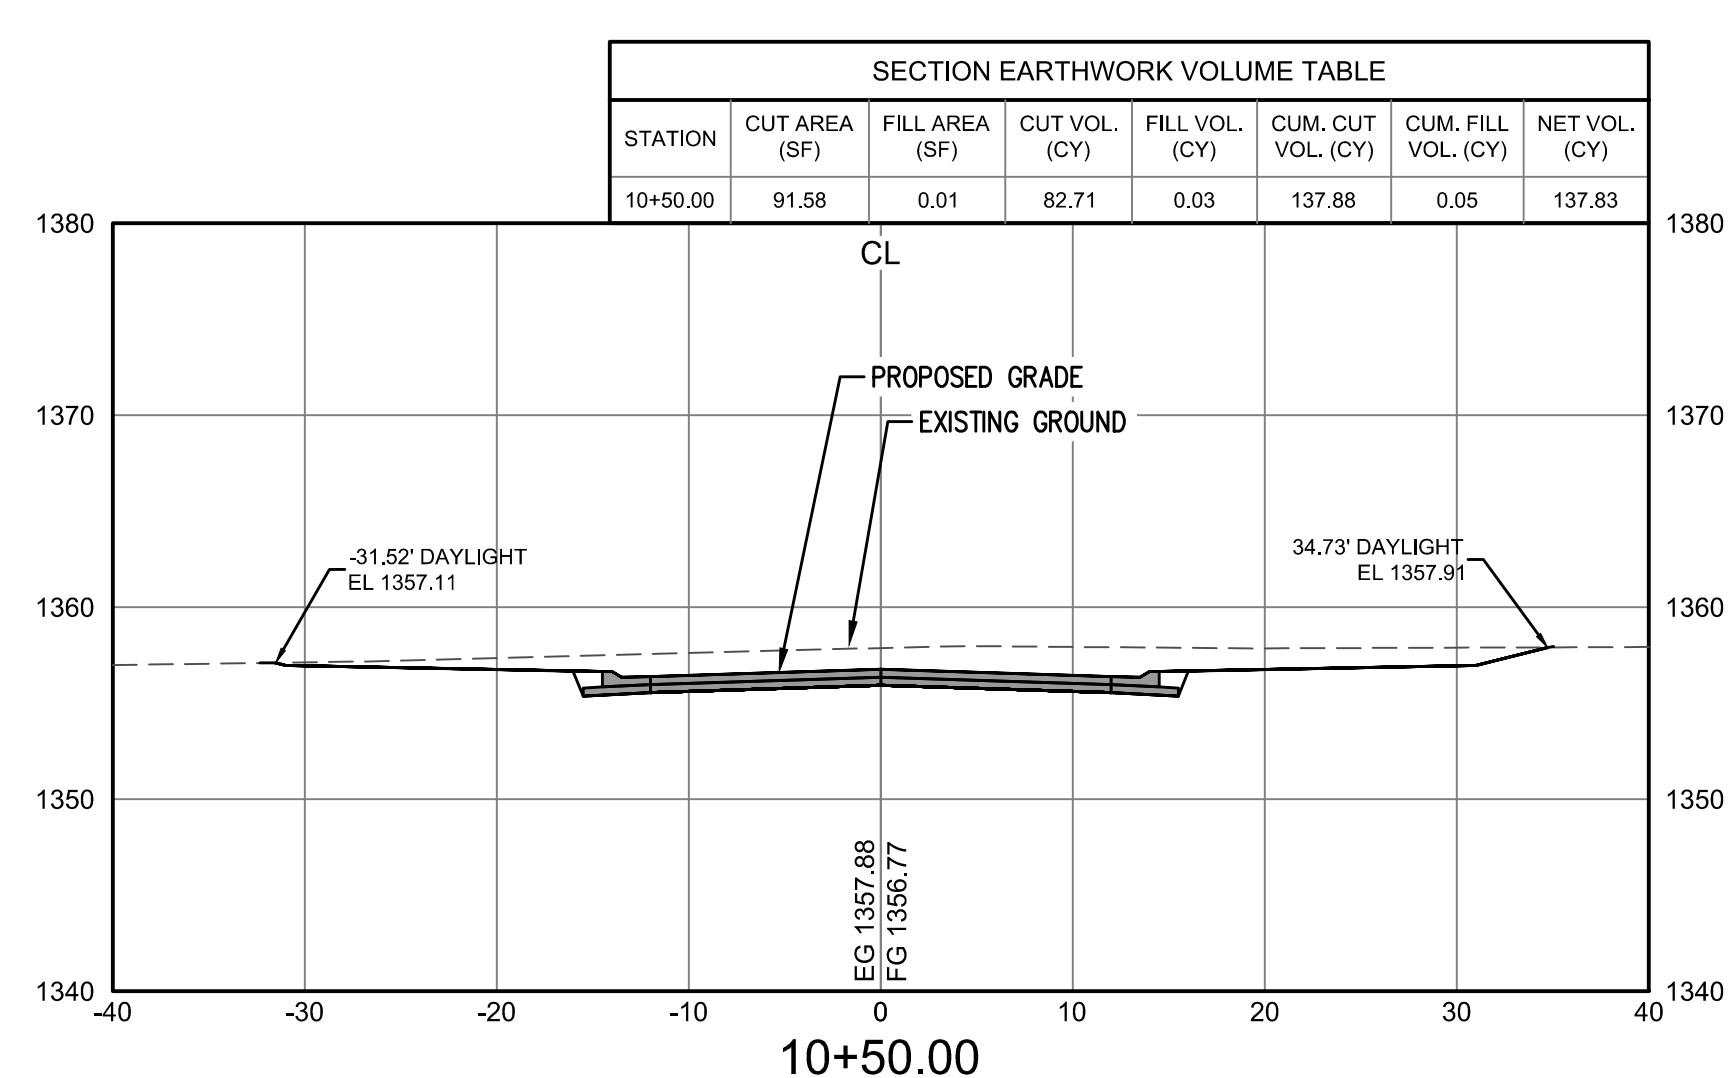
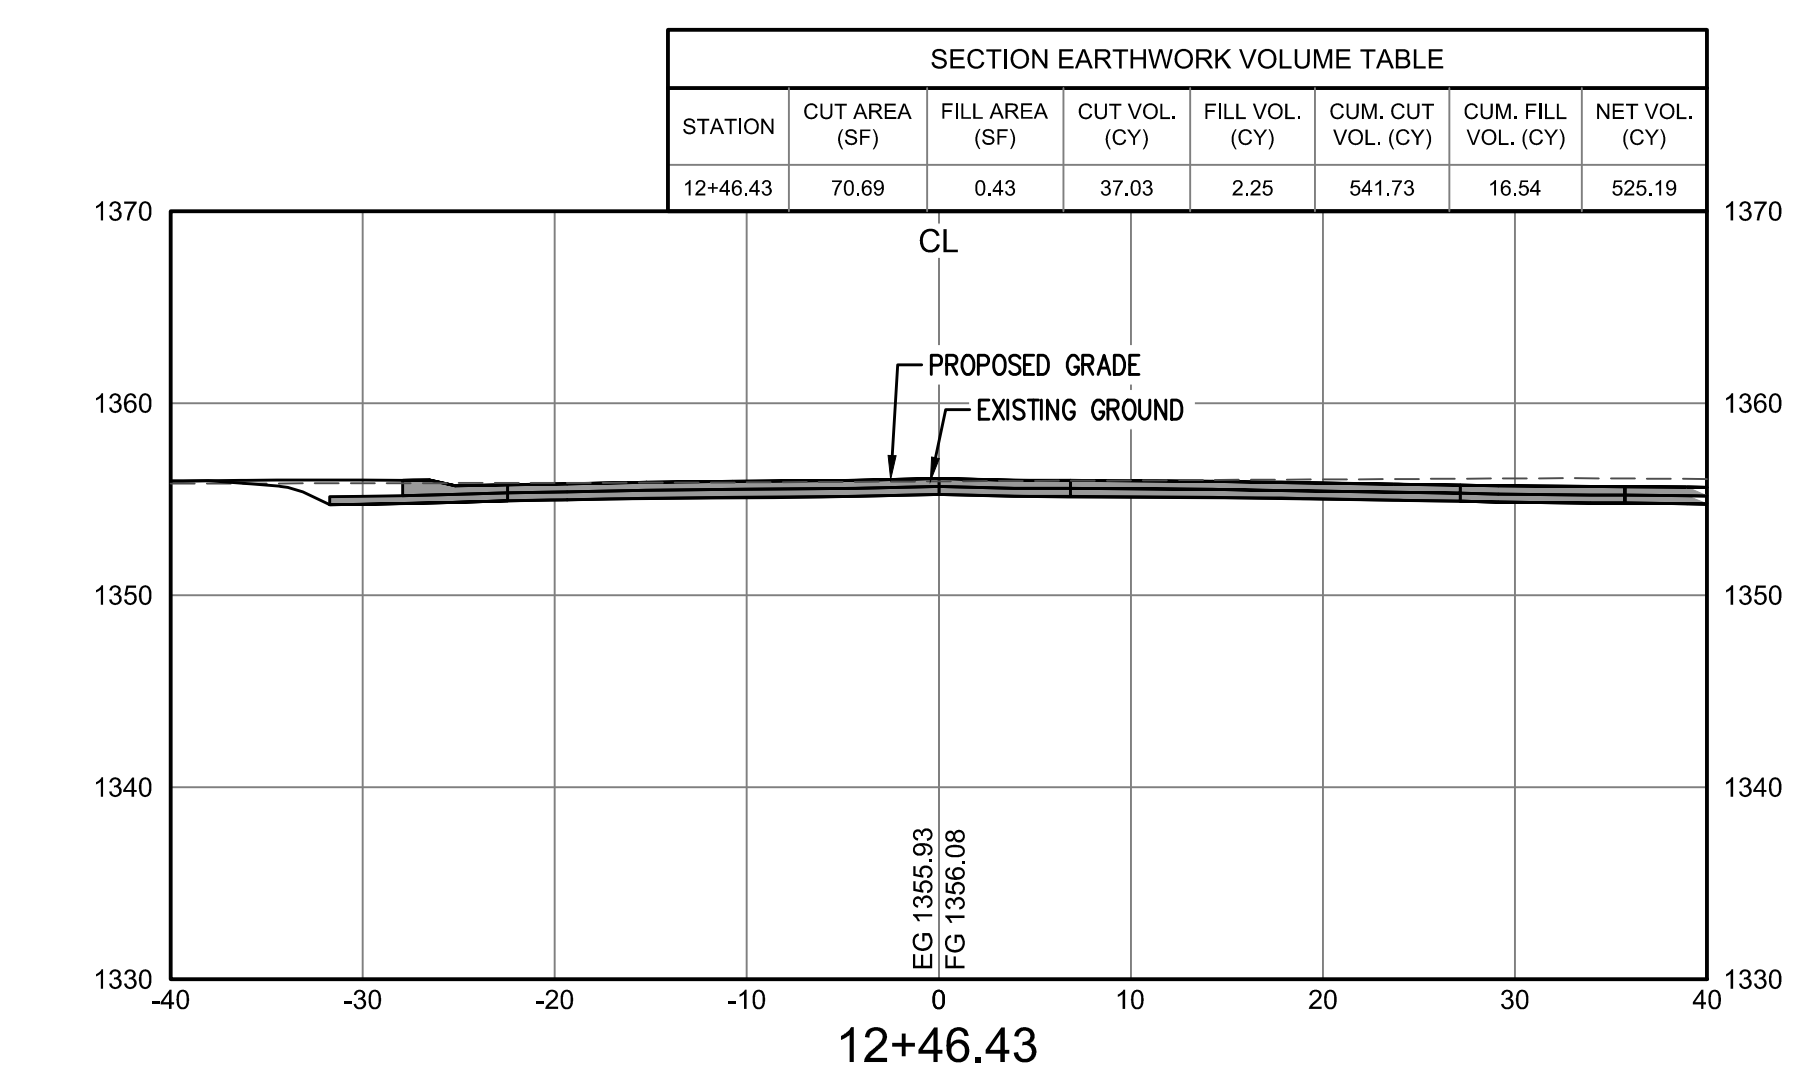
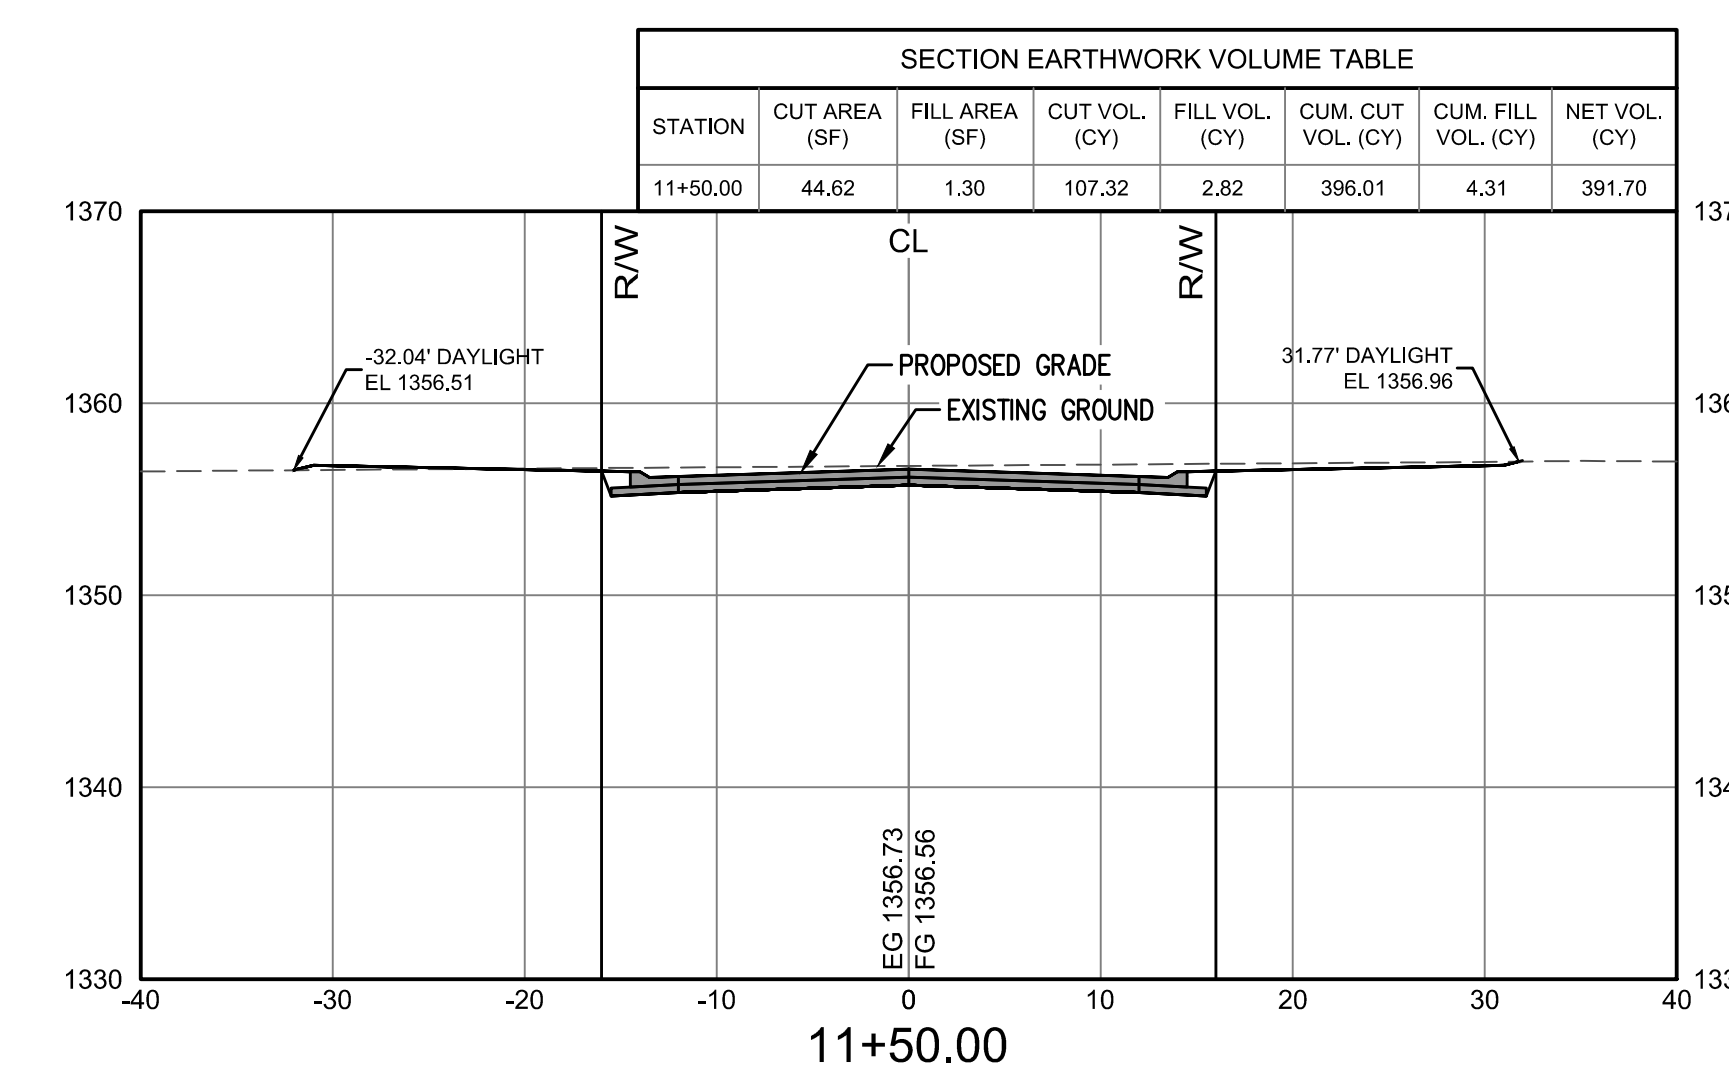
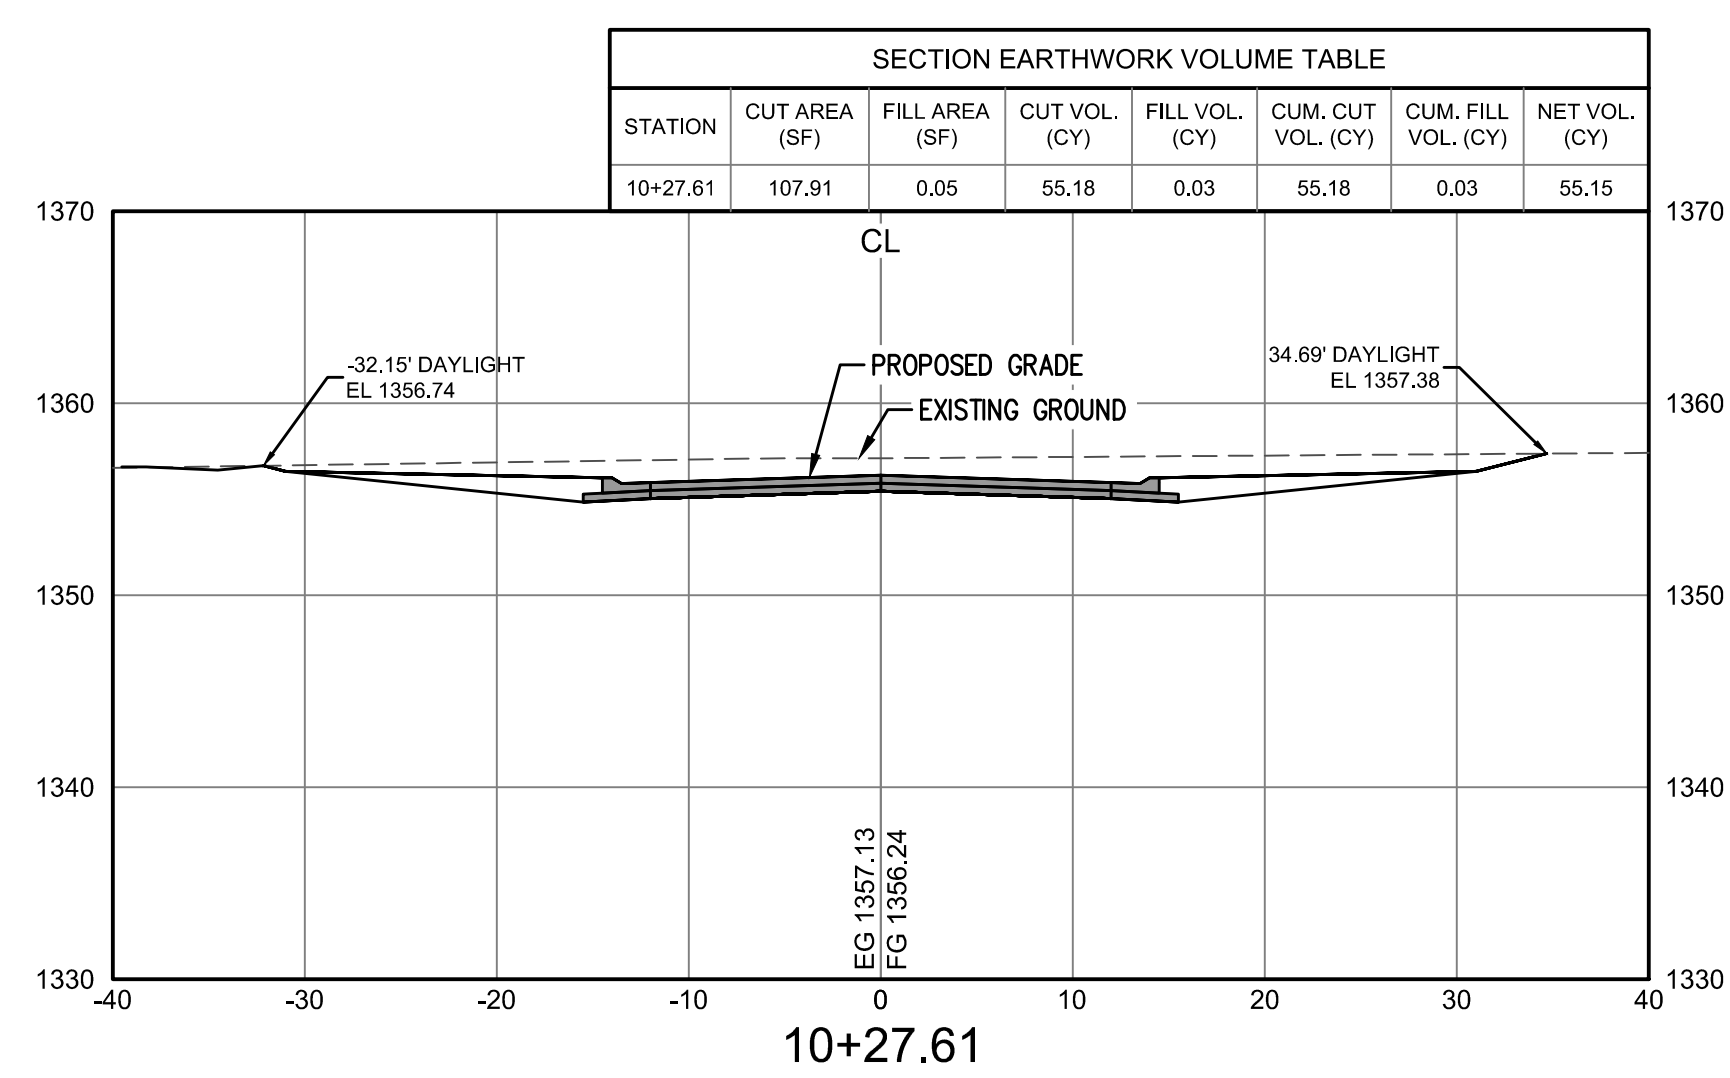
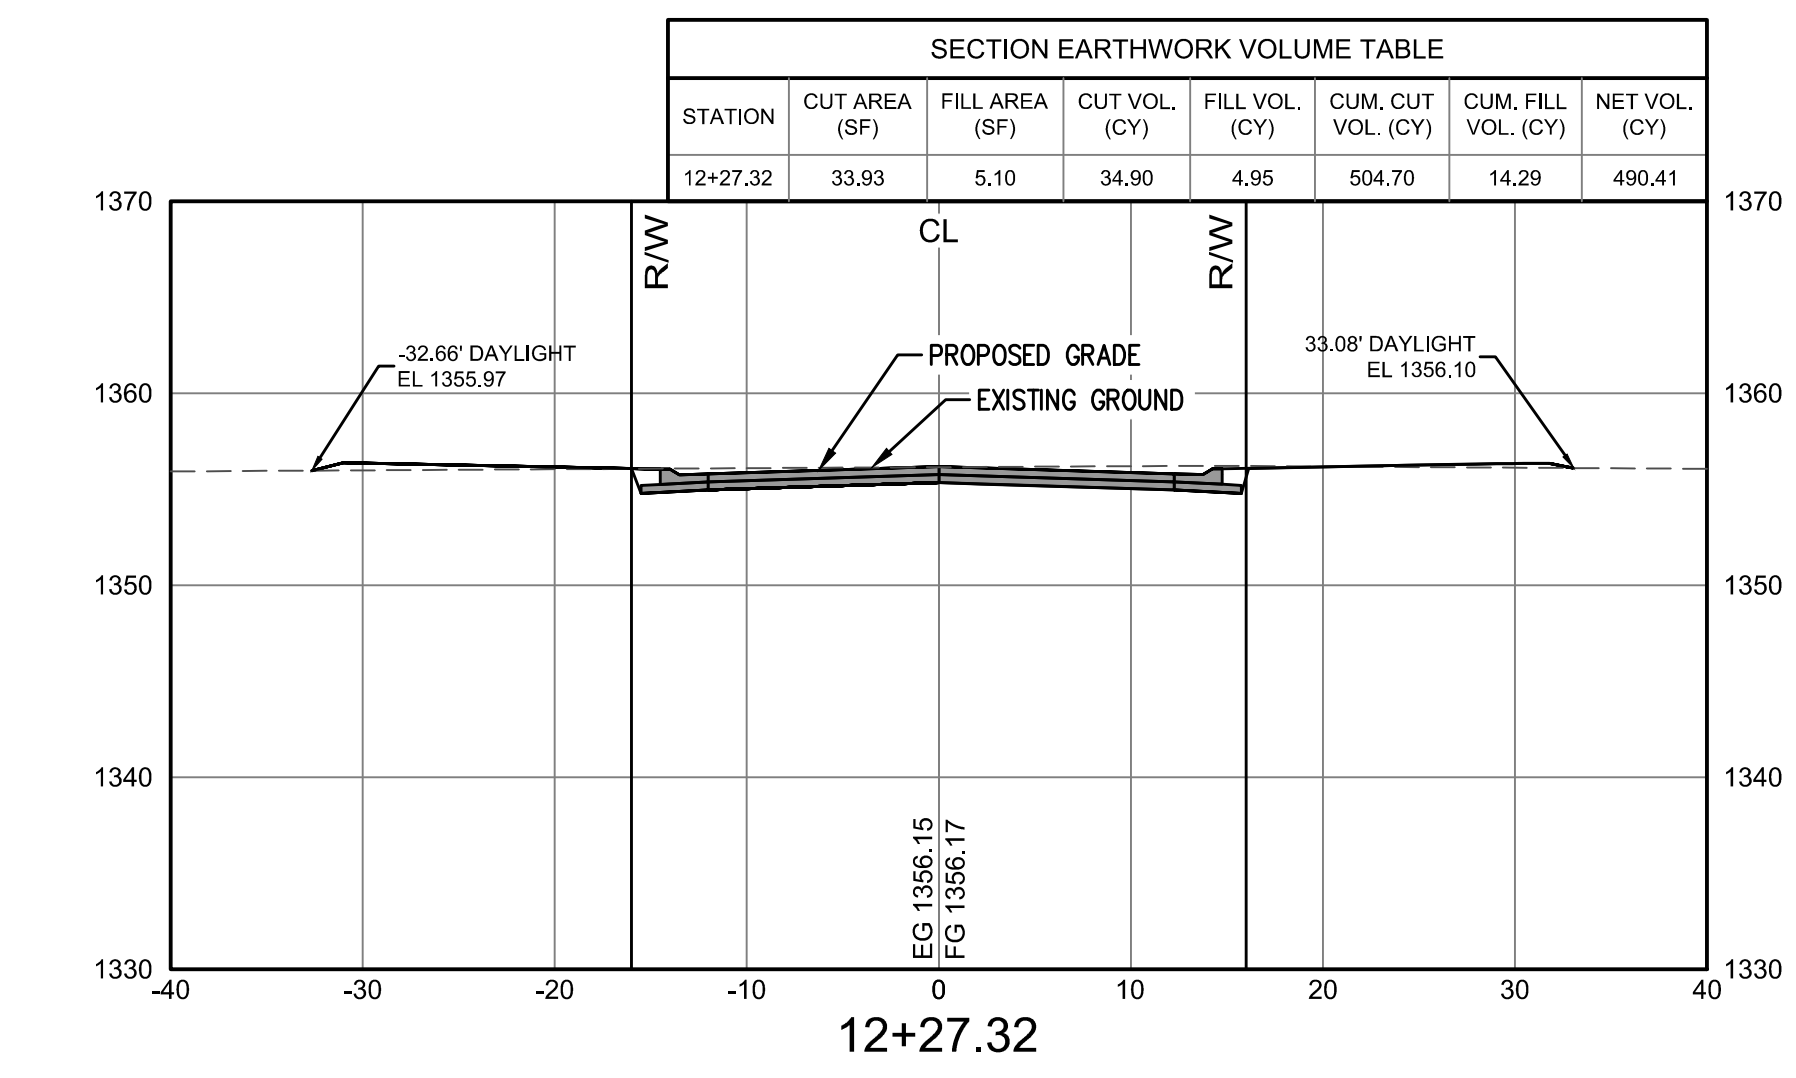
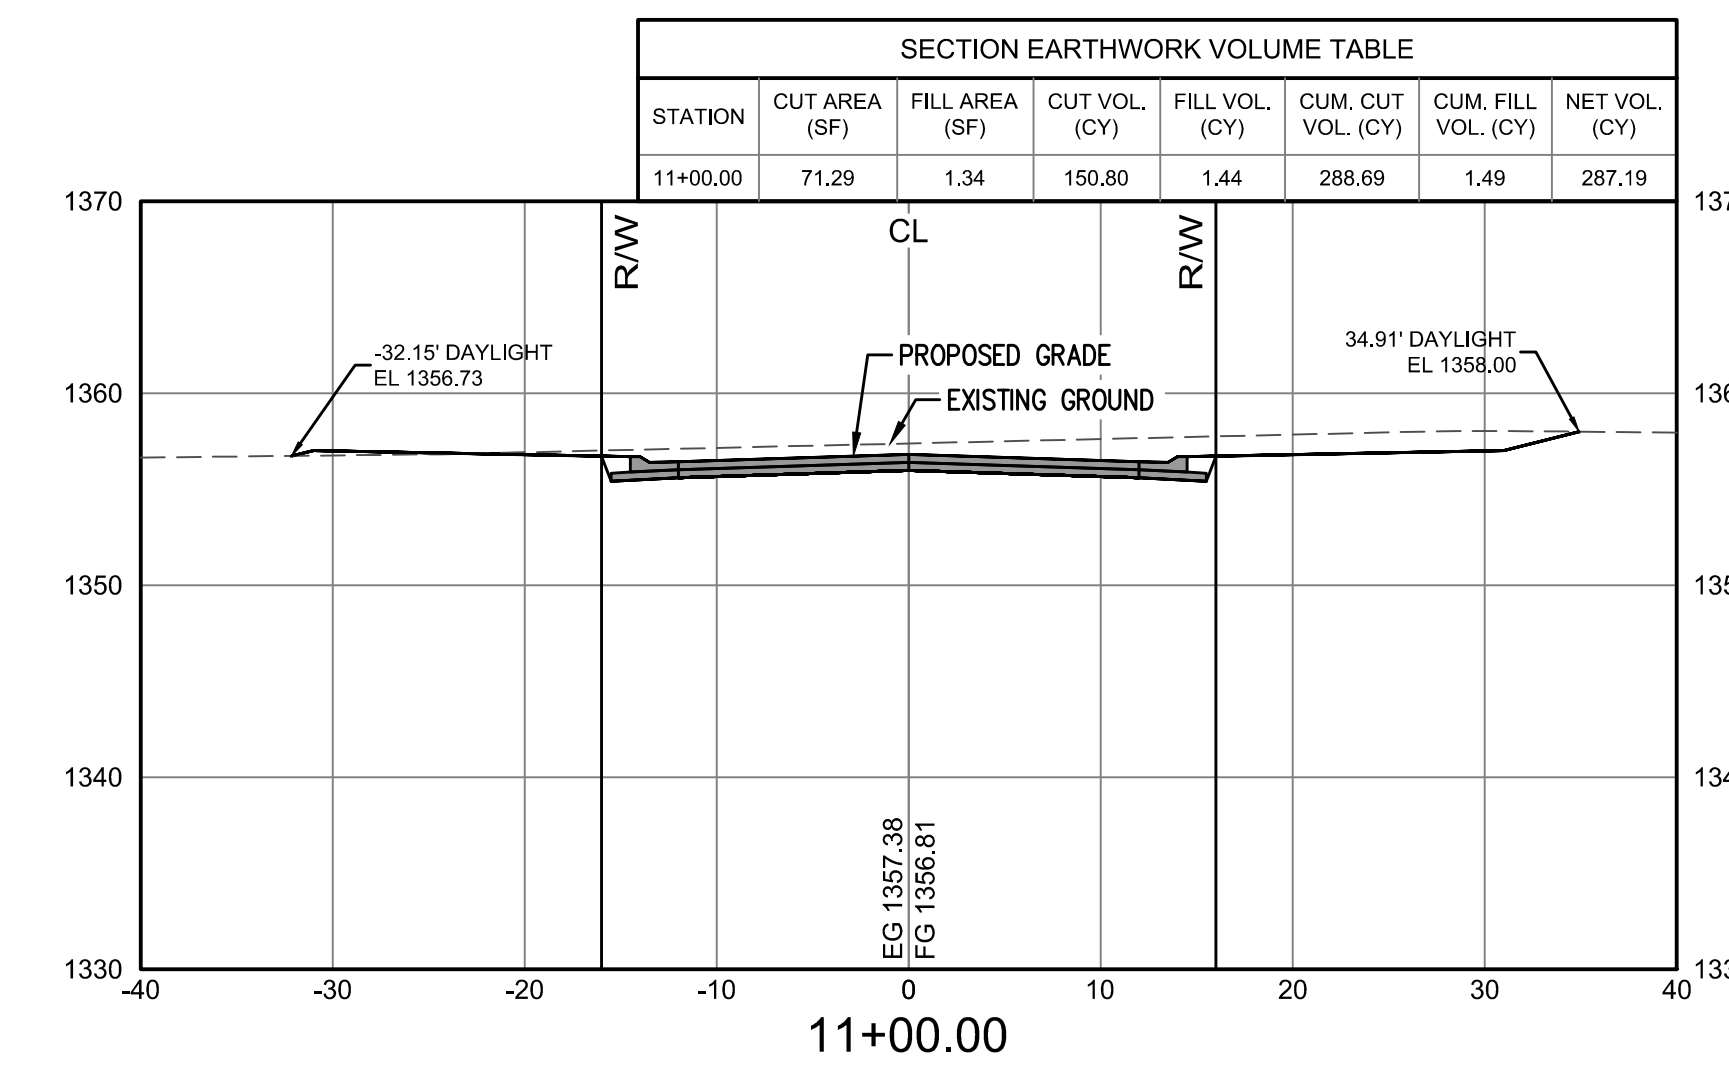


HORIZONTAL SCALE: 1"=10'  
VERTICAL SCALE: 1"=10'

REV.	DESCRIPTION	DATE

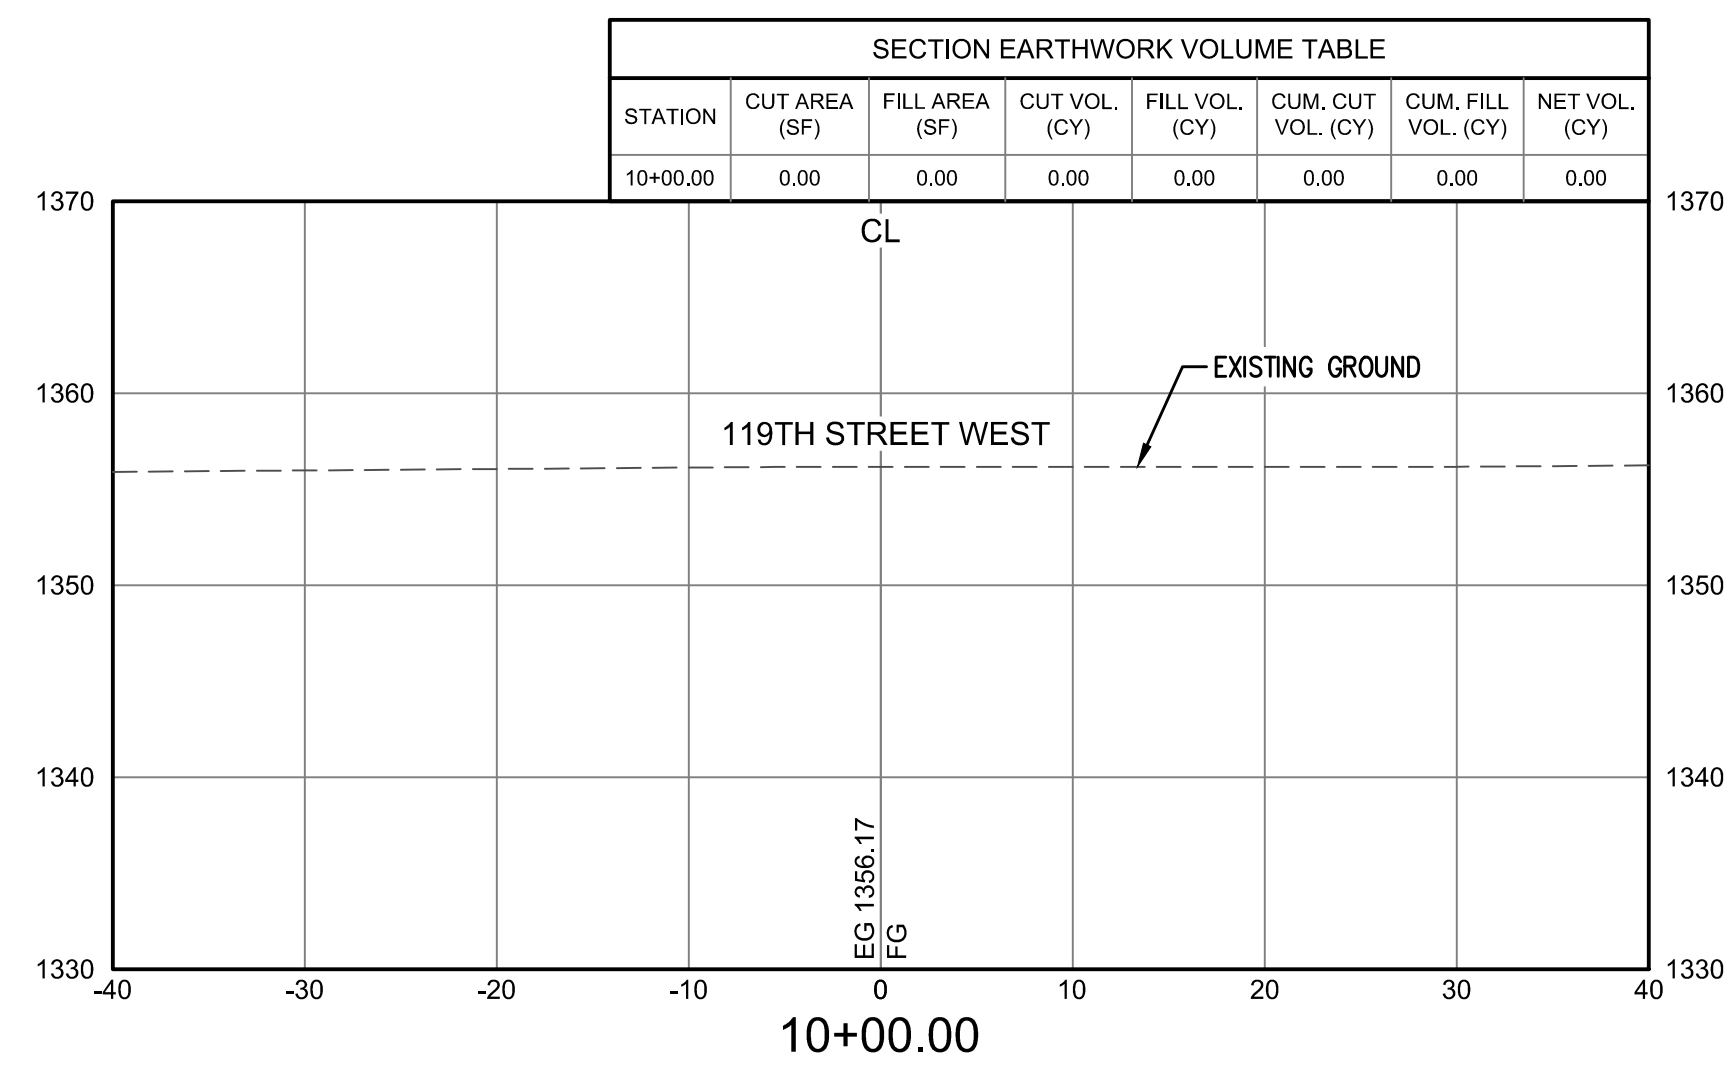


**SCHURR ADDITION  
STREET IMPROVEMENTS**

WICHITA, SEDGWICK COUNTY, KS

CERTIFIED ENGINEERING DESIGN, P.A.  
CIVIL ENGINEERING SERVICES



1935 WEST MAPLE STREET  
WICHITA, KANSAS 67213  
PH.(316)262-8808 FAX.(316)262-1669

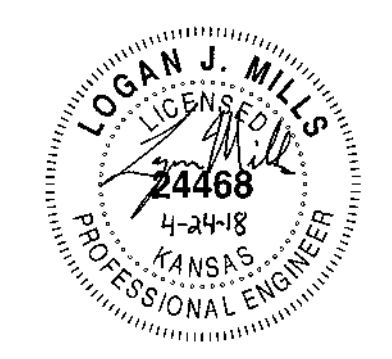

PROJECT NO.: 20182509  
ISSUE DATE: 04/24/18  
CONTACT: H. FORAKER / L. MILLS  
CHECKED BY: H. FORAKER / L. MILLS

**119TH CT W CROSS  
SECTIONS**

FILE LOCATION: S:\Drawing Files\Projects\20182509\DWG\Streets.dwg TAB NAME: 119th Sections USER: casawyer SAVED: 4/24/2018 1:16 PM PLOTTED: 4/24/2018 1:21 PM