


FHWA REGION NO.	STATE	PROJECT NO.	FISCAL YEAR	SHEET NO.	TOTAL SHEETS
7	KANSAS	87N-0094-01	1998	177	202

# CENTRAL AVENUE


MCCOMAS TO SHERIDAN

WEST TO KESSLER

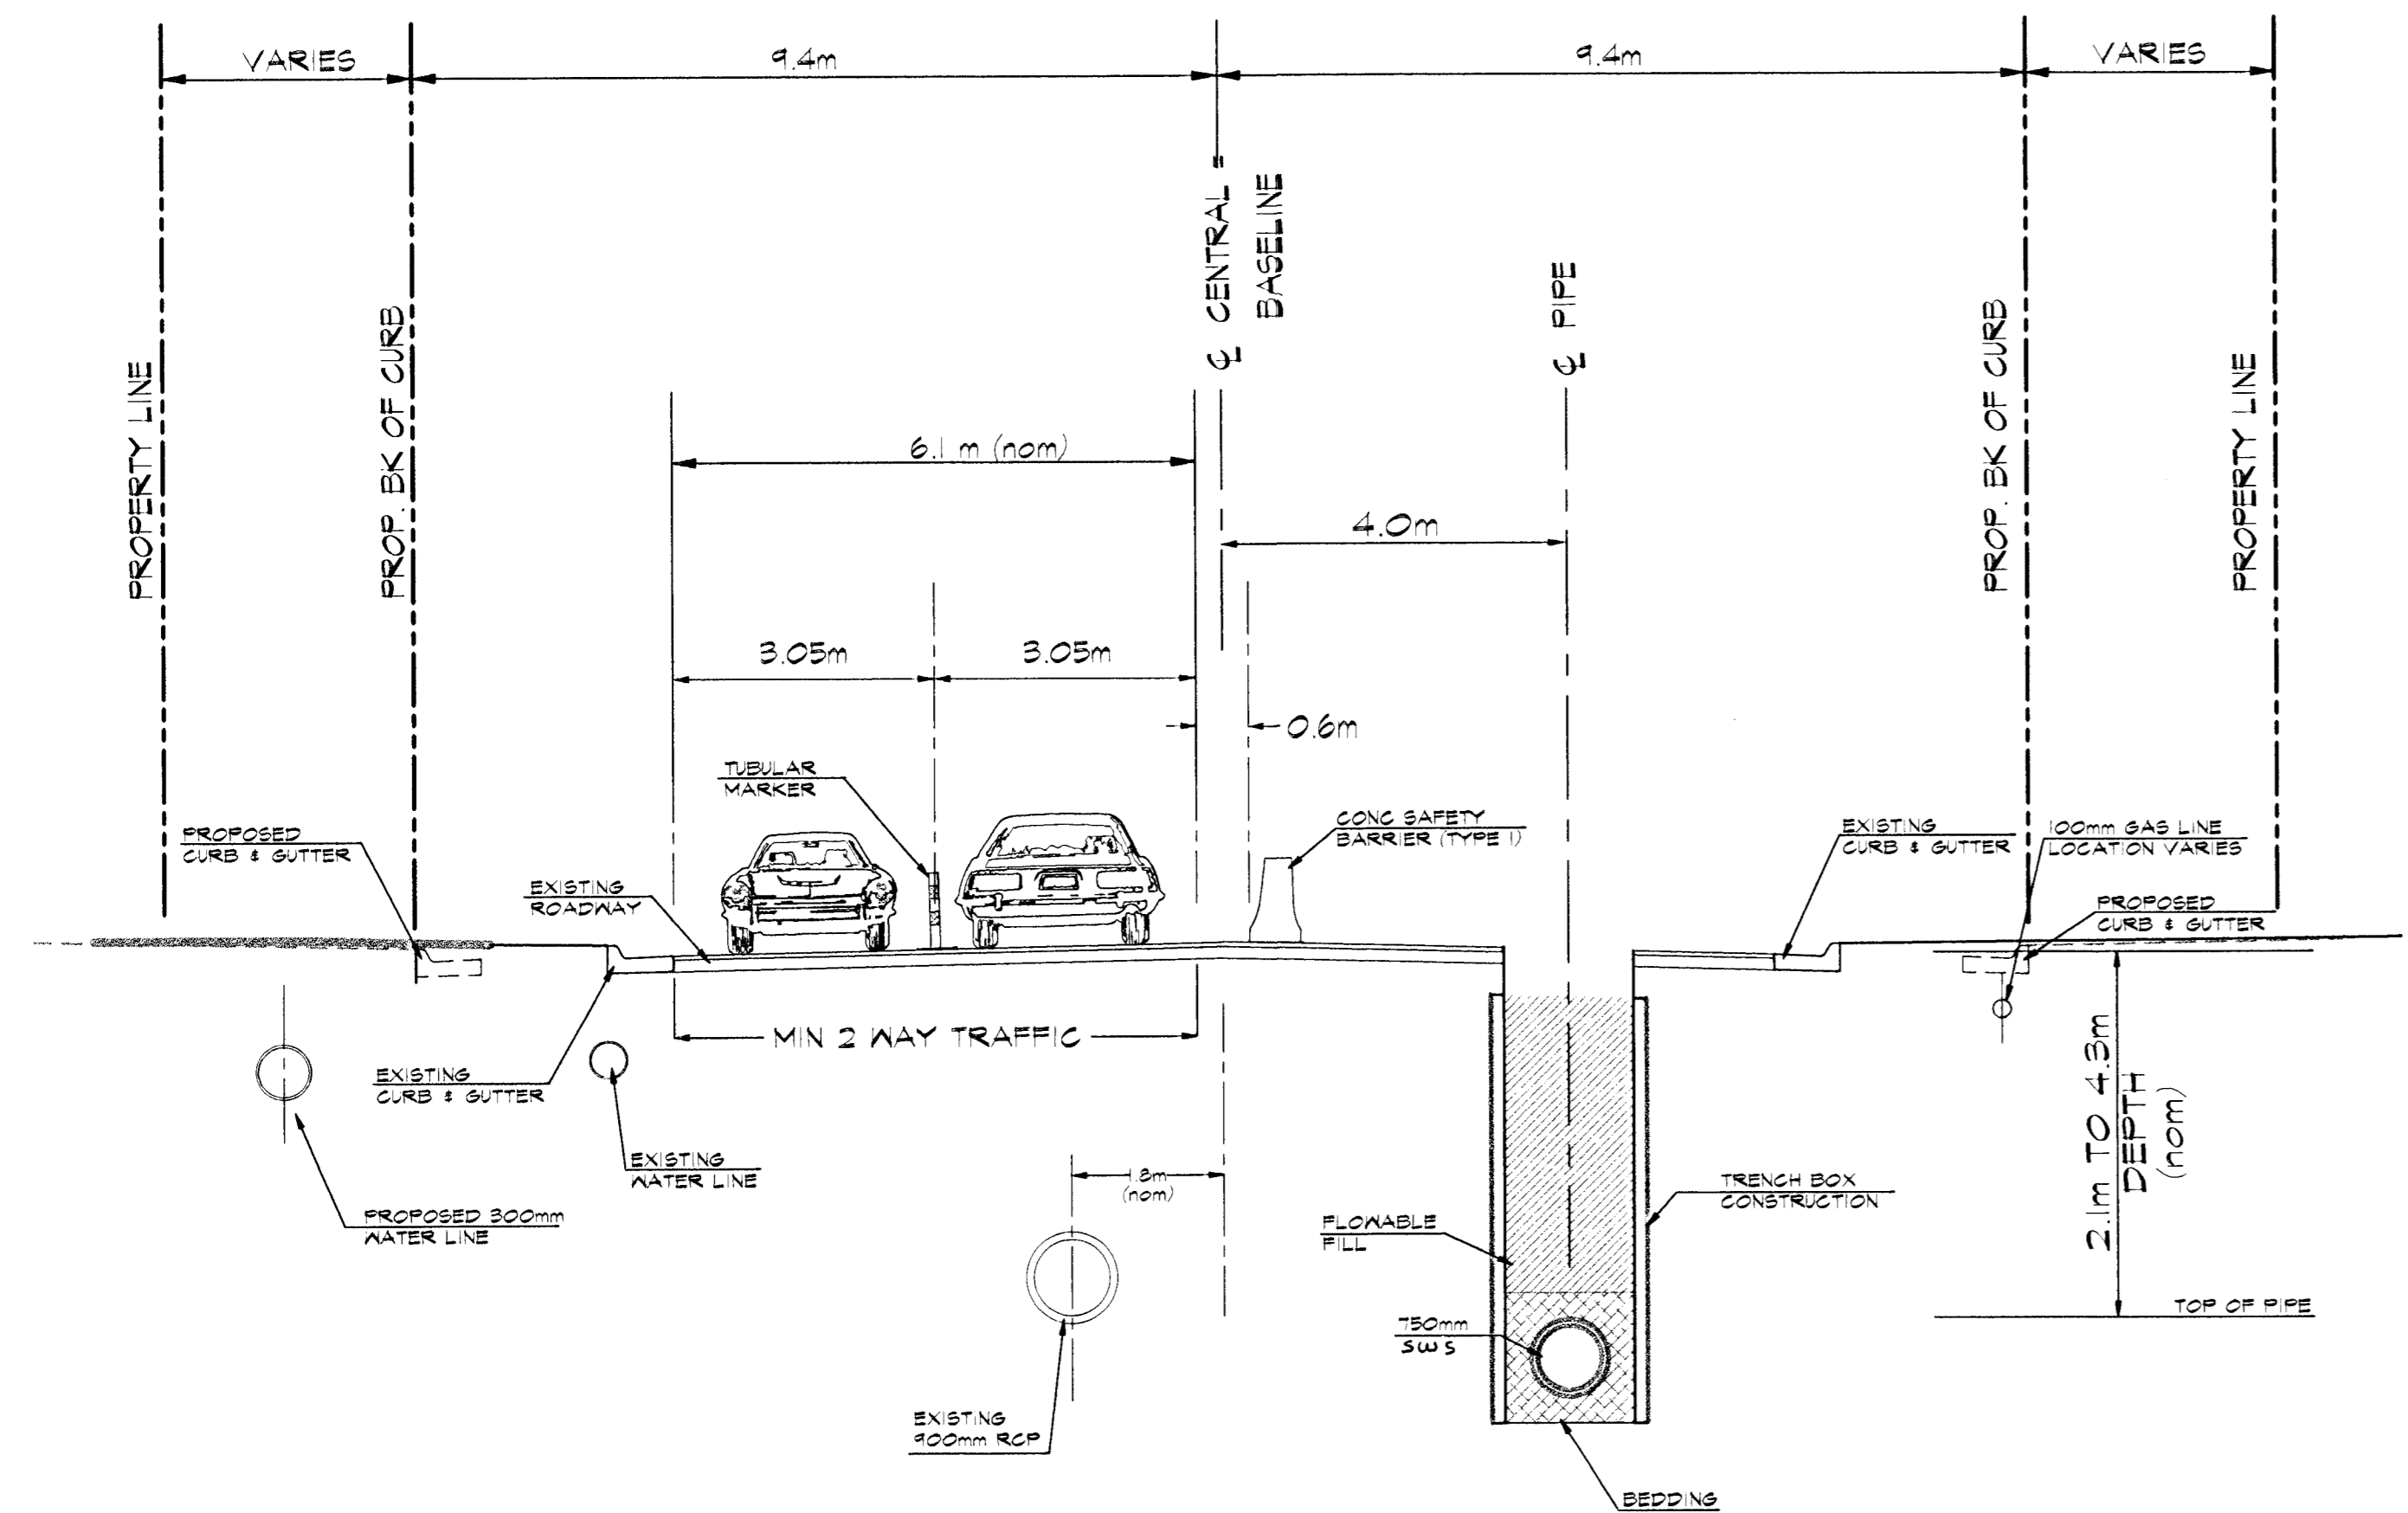


TYP. SECTION

## PHASE 6

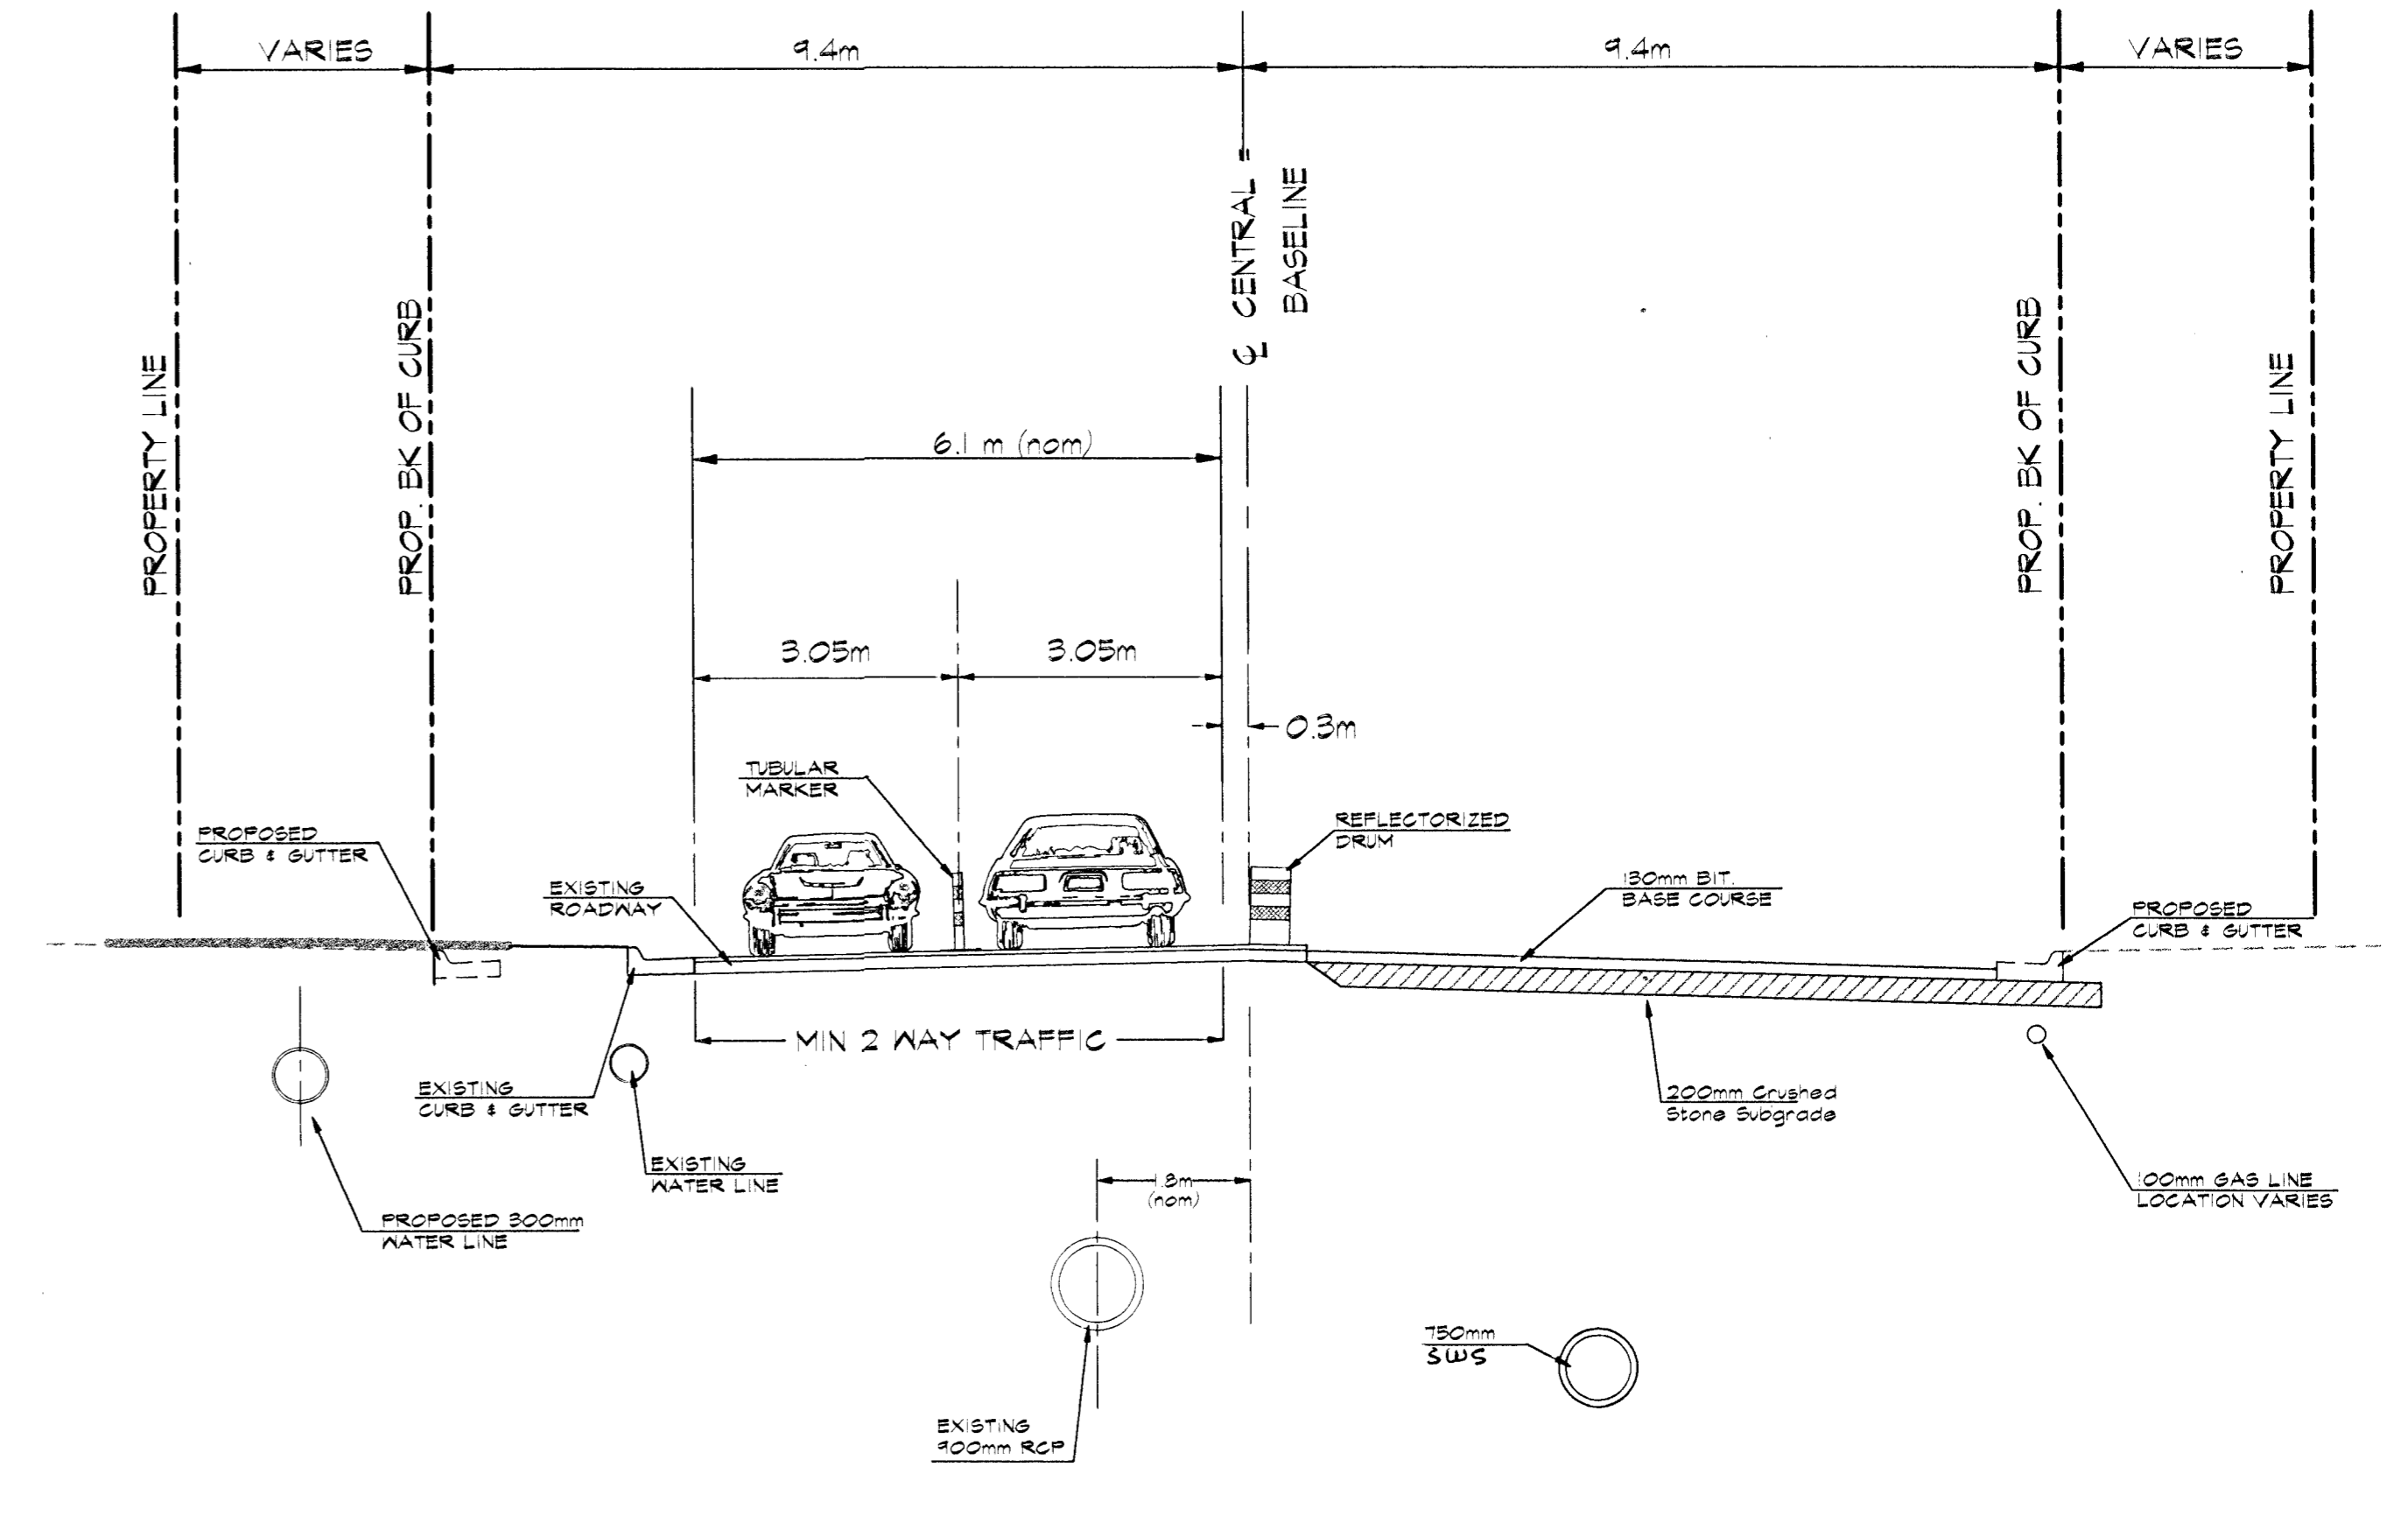

TYP. SECTION

## PHASES 7-10

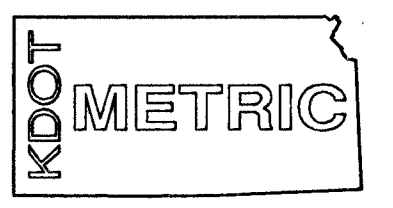

DESIGN		DRAWN		APPROVED		DATE		SCALE	
JFB	KWR	JFB	NOV 98	NONE					

PROJECT NUMBER  
**472-82906**

PROJ NUMBER  
95-05-E028  
DIRECTOR  
CENTZOO  
SHEET NAME  
PHASE2

**CENTRAL AVENUE  
CONSTRUCTION PHASE  
CROSS-SECTIONS**

**BAUGHMAN COMPANY P.A.**  
ENGINEERING, SURVEYING, & PLANNING  
316-282-7271 • 315 ELLIS • WICHITA, KANSAS 67211

SHEET  
OF  
**177**  
202