
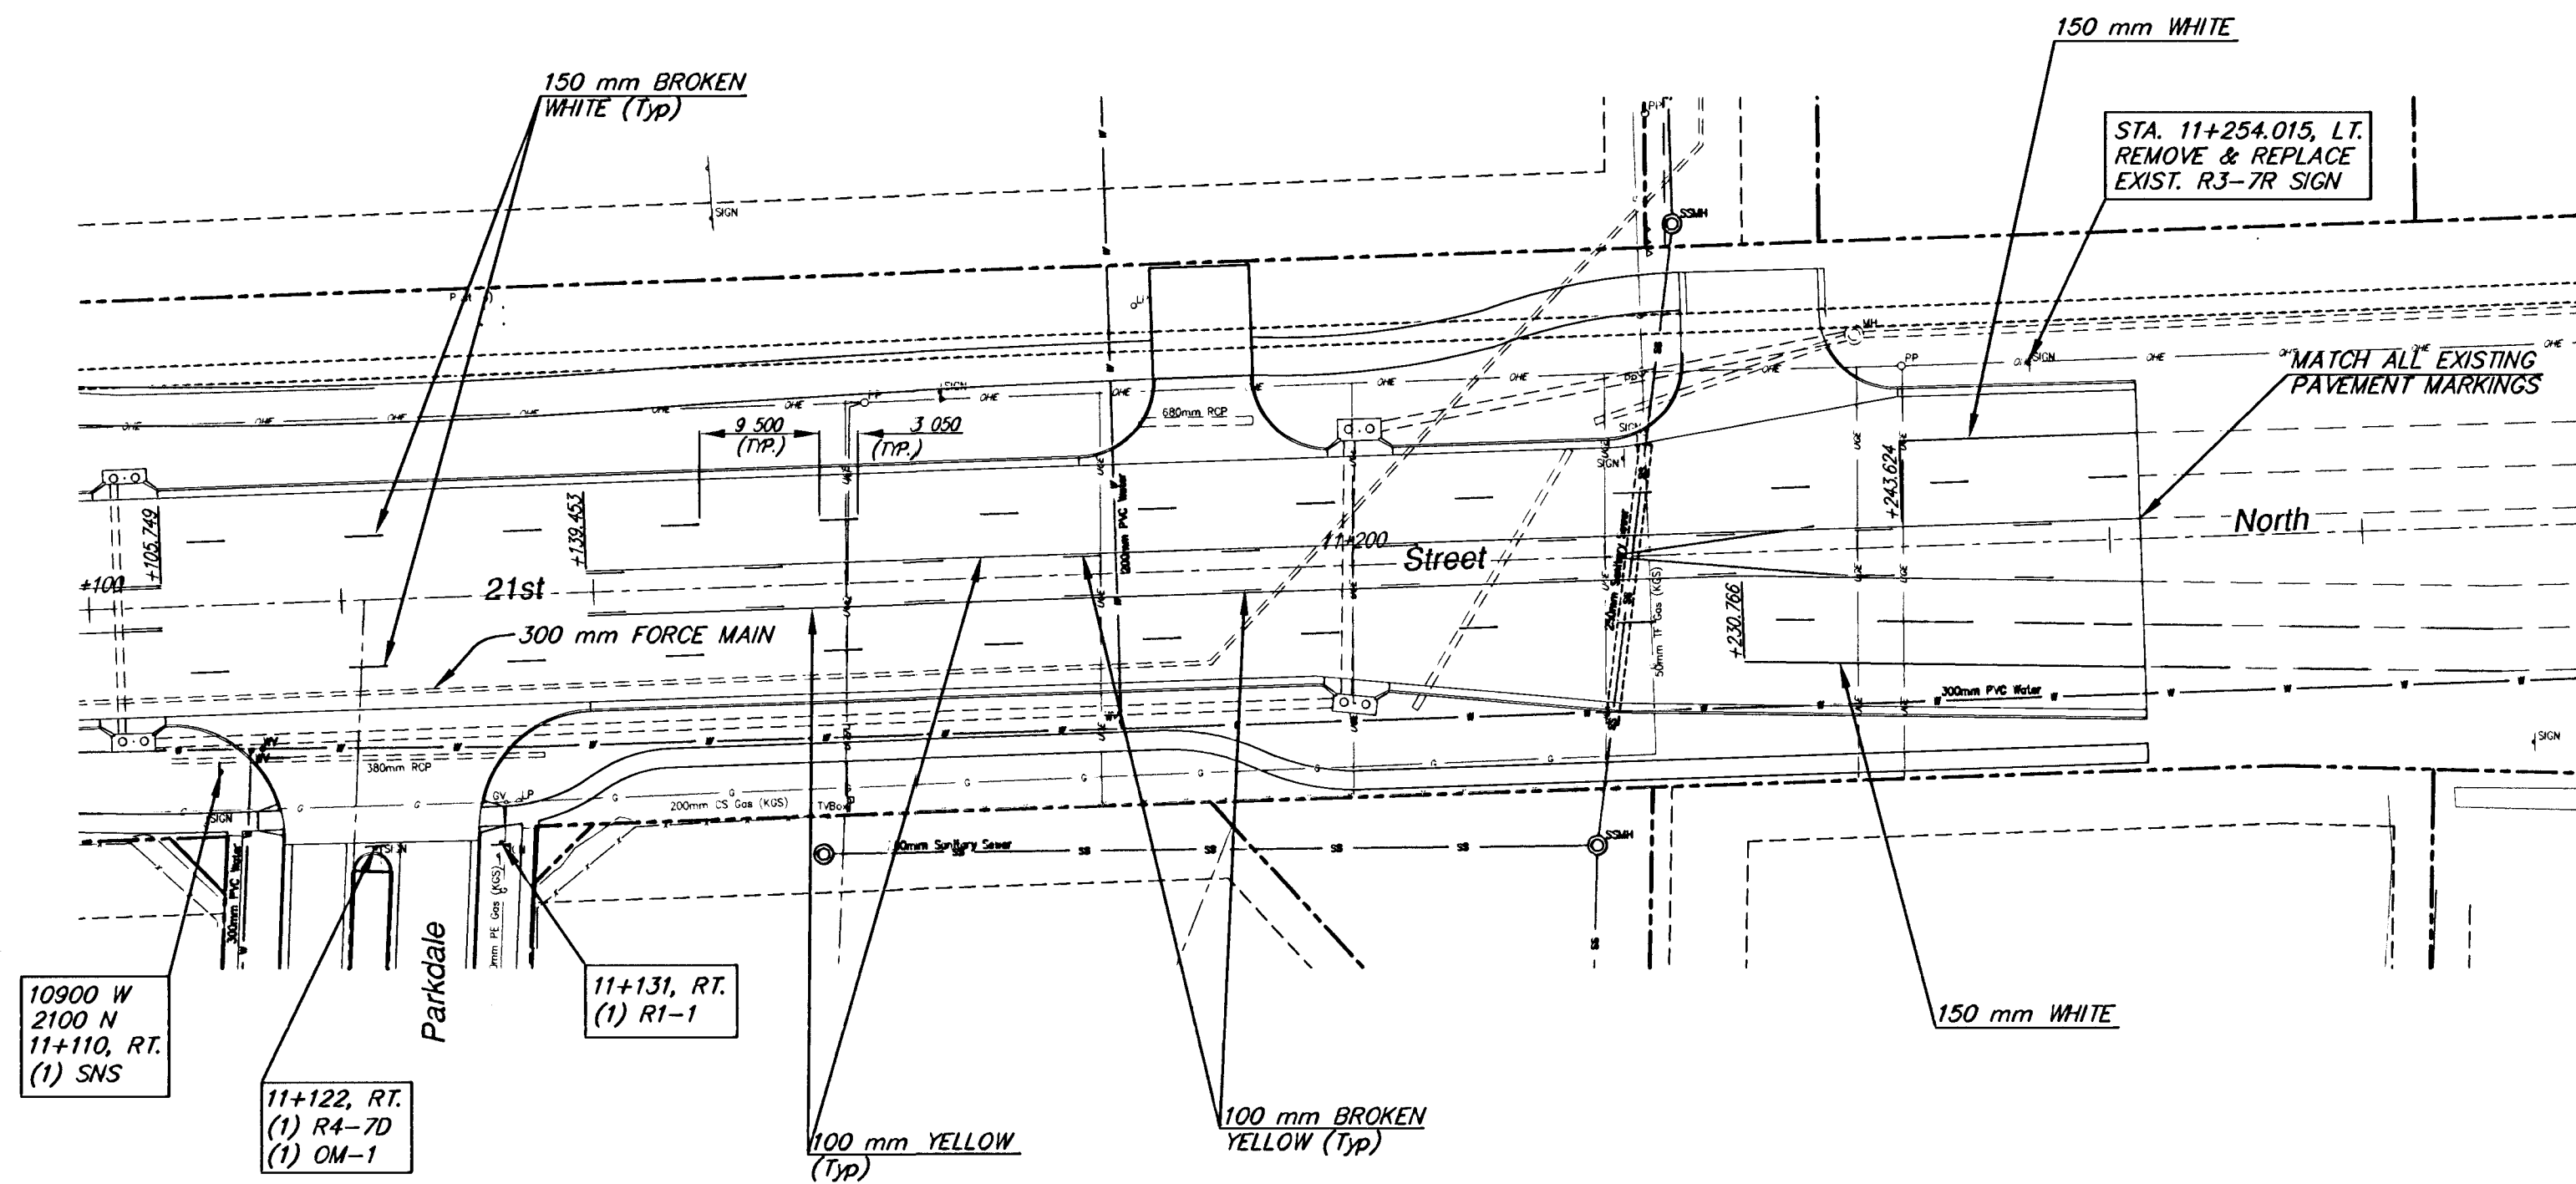


FHWA REGION NO.	STATE	PROJECT NUMBER	FISCAL YEAR	SHEET NUMBER	TOTAL SHEETS
7	KANSAS	87 N-0189-01	2001	66	105

DATE	BY	REFERENCES NOTED	REFERENCES CHECKED

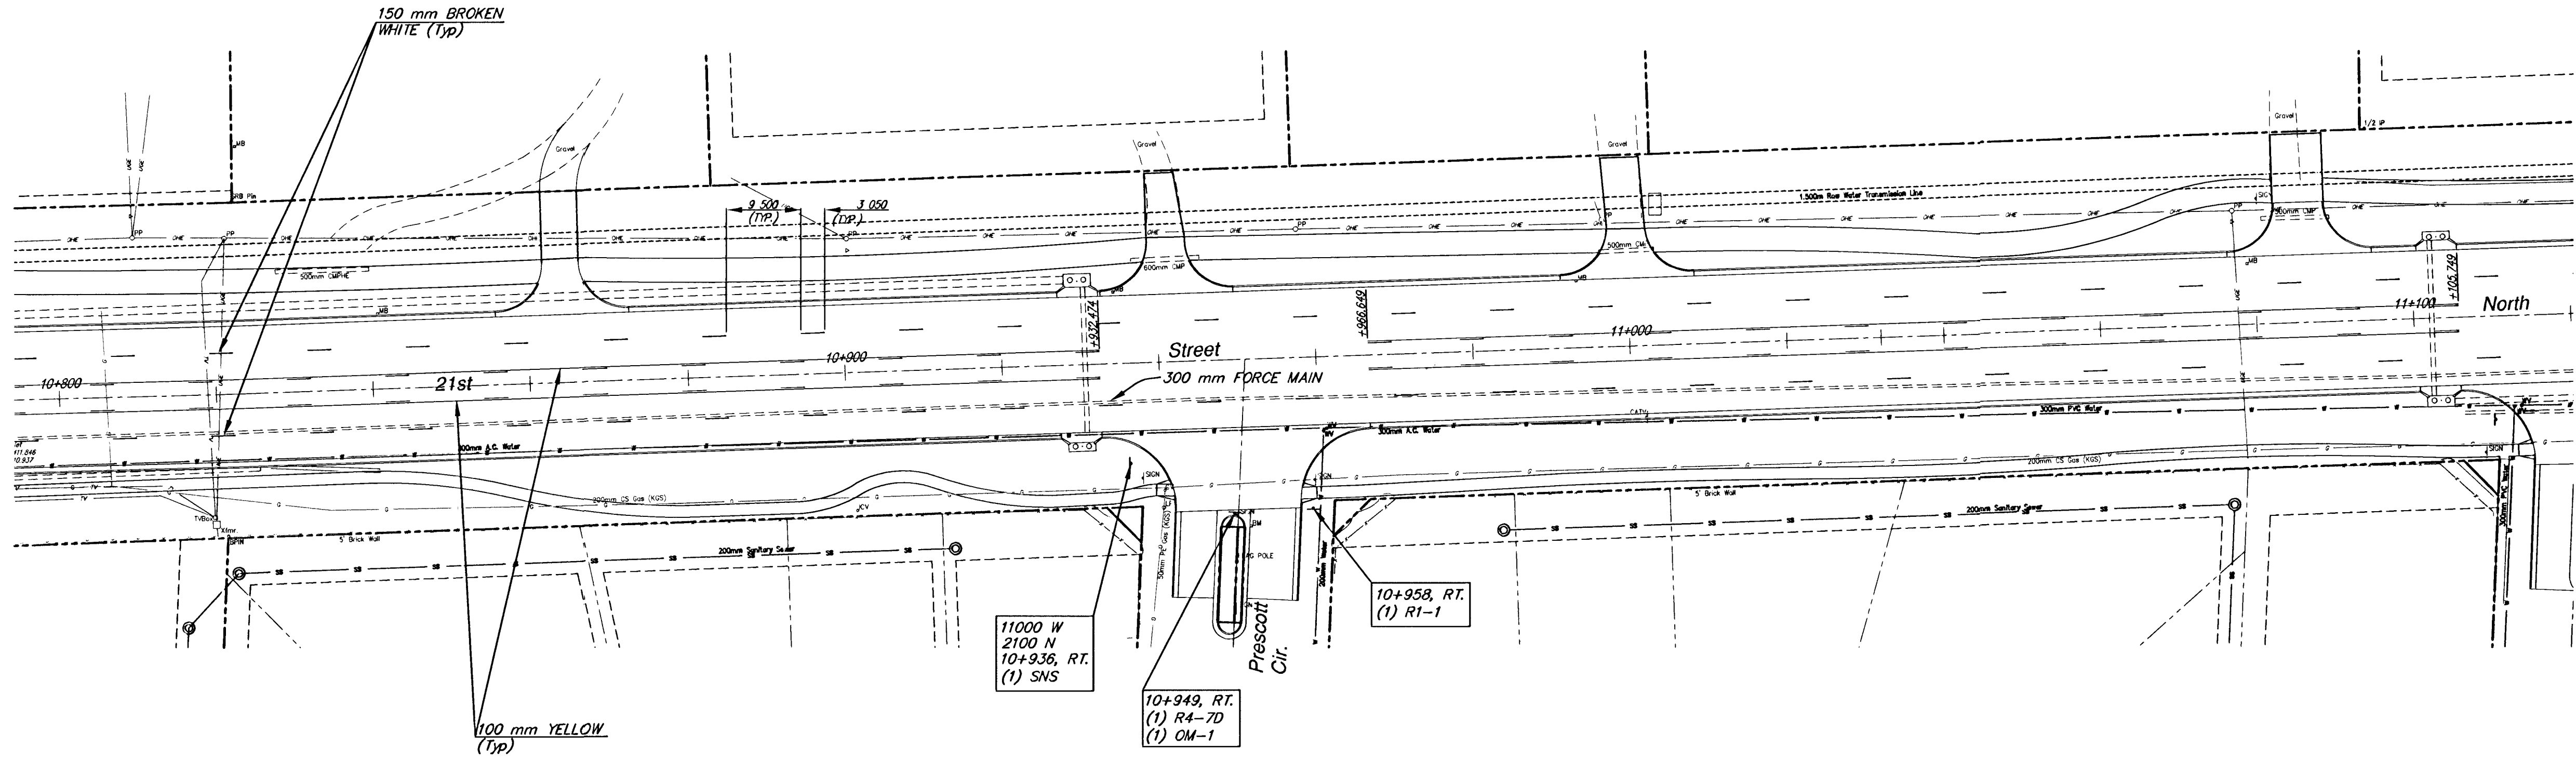

SRB

SCALE
1:50

PAVEMENT MARKING AND SIGNAGE 21ST STREET - MAIZE TO 119TH ST. W.					
SRB		924 NORTH MAIN WICHITA, KANSAS 67203 www.srb1.com		316-264-8008 FAX 264-4821 E-Mail: info@srb1.com	
SAVOY, RUGGLES & BOHM, P.A. ENGINEERING & SURVEYING					
PROJECT NUMBER 472-83138					
DRAWN MWS	DESIGN MWS	REVIEW CMB	DATE Apr. 10, 2001	UTILITY CS	SRB JOB 1478T
					66
					105