
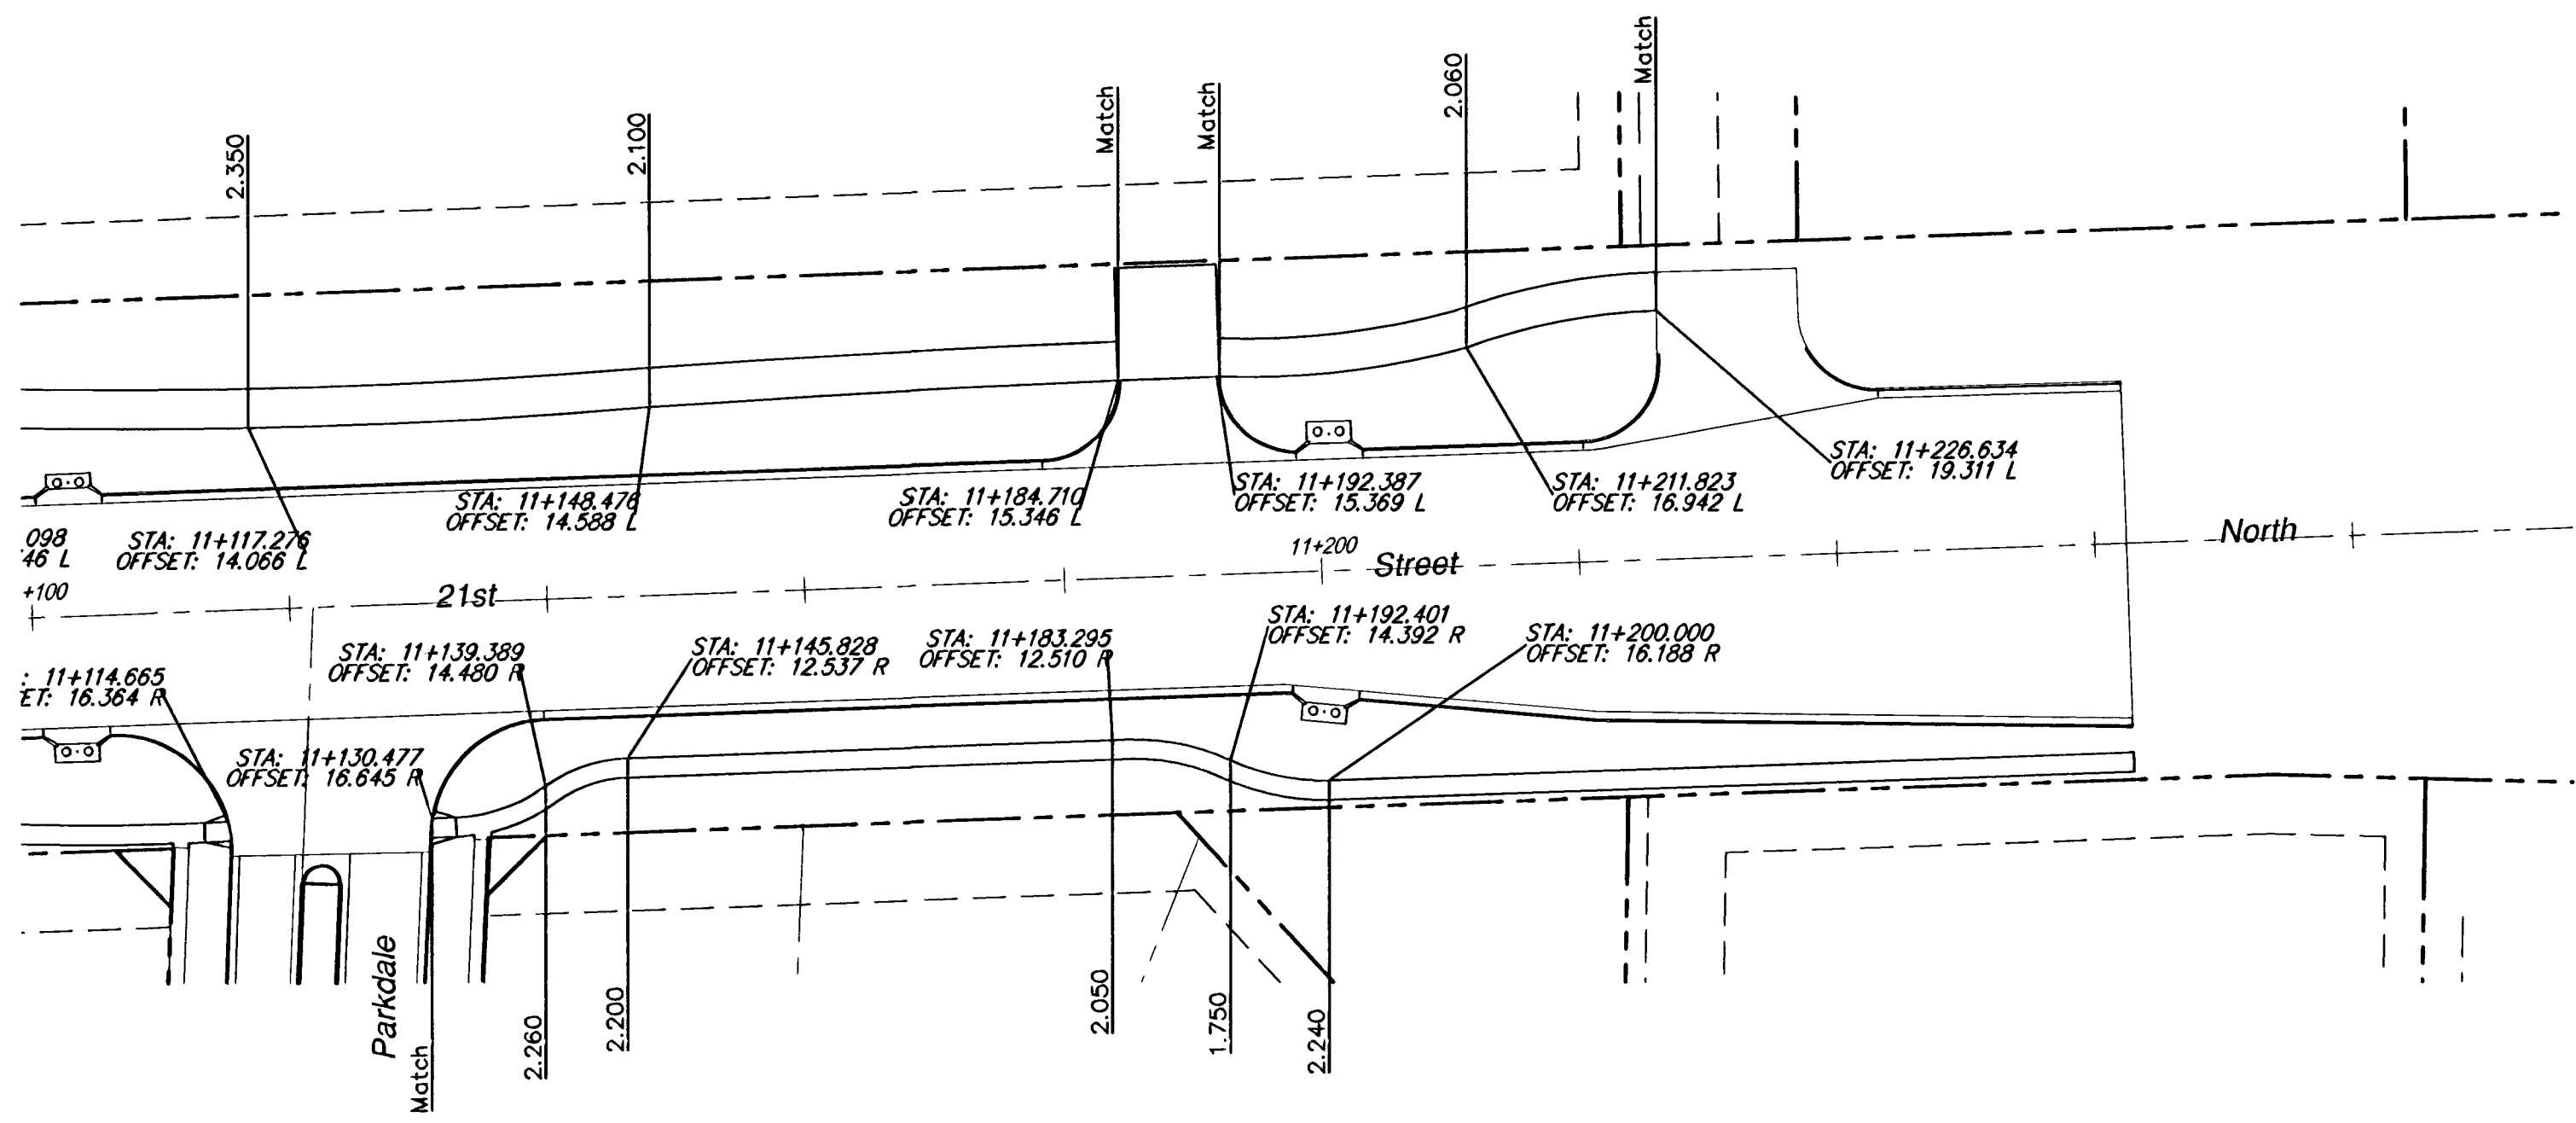


FHWA REGION NO.	STATE	PROJECT NUMBER	FISCAL YEAR	SHEET NUMBER	TOTAL SHEETS
7	KANSAS	87 N-0189-01	2001	72	105

DATE	BY	REFERENCES NOTED	REFERENCES CHECKED

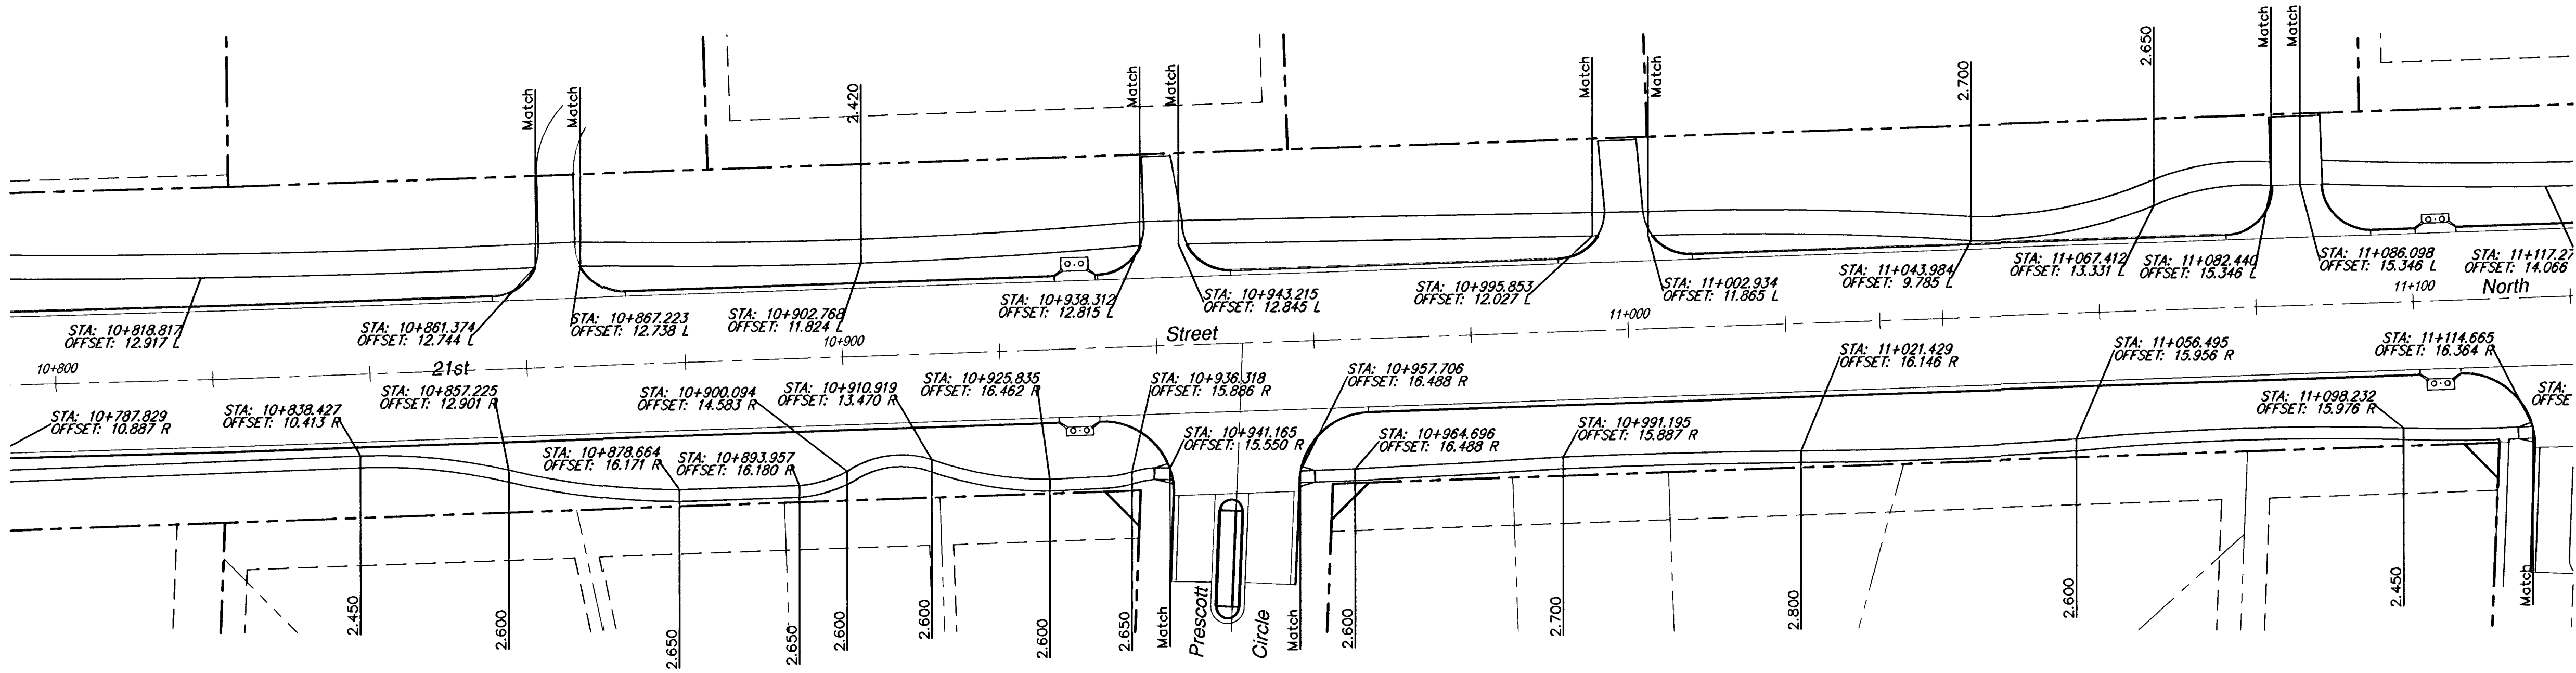

= ELEVATION OF WALK

SRB

SCALE
1:50

SIDEWALK LAYOUT 21ST STREET - MAIZE TO 119TH ST. W.					
SRB 924 NORTH MAIN 318-284-8008 WICHITA, KANSAS 67203 FAX 318-284-4821 www.srb1.com E-Mail: srb@srb1.com					
SAVOY, RUGGLES & BOHM, P.A. ENGINEERING & SURVEYING					
PROJECT NUMBER 472-83138					
DRAWN MWS	DESIGN MWS	REVIEW CMB	DATE 01/29/2001	UTILITY SRB JOB 1478T	72 105