

EDGE OF SIDEWALK COORDINATE POINTS


POINT	NORTHING	EASTING
1095	9,885.5208	6,509.8754
1096	9,875.6288	6,511.3409
1097	9,897.8066	6,544.6070
1098	9,889.0123	6,549.3674
1099	9,909.3333	6,579.2034
1100	9,899.4413	6,580.6689
1101	9,923.8366	6,677.1003
1102	9,913.9552	6,678.6377
1103	9,940.2175	6,787.6718
1104	9,930.3255	6,789.1373

POINT	NORTHING	EASTING
1105	9,939.2164	6,824.1242
1106	9,929.4198	6,822.1180
1107	9,936.5384	6,844.3961
1108	9,926.5422	6,844.1216
1109	9,937.5282	6,860.9261
1110	9,927.6362	6,862.3915
1111	9,940.9073	6,889.2194
1112	9,930.9760	6,890.5436
1113	9,944.2863	6,917.5128
1114	9,934.3159	6,918.6956

POINT	NORTHING	EASTING	RADIUS
C5009	9,979.4952	6,495.9533	95'
C5010	9,805.4670	6,594.5910	95'
C5011	9,836.3511	6,803.0594	95'
C5012	10,031.5026	6,847.0040	95'

NOTE: COORDINATE POINTS ARE TO THE CENTER OF RADIUS.

- LEGEND**
- 1390 ——— EXISTING MAJOR CONTOUR
 - 1391 ——— EXISTING MINOR CONTOUR
 - 1350.00 PROPOSED SPOT ELEVATION
 - ME MATCH EXISTING ELEVATION
 - HP HIGH POINT
 - (1000) COORDINATE POINT

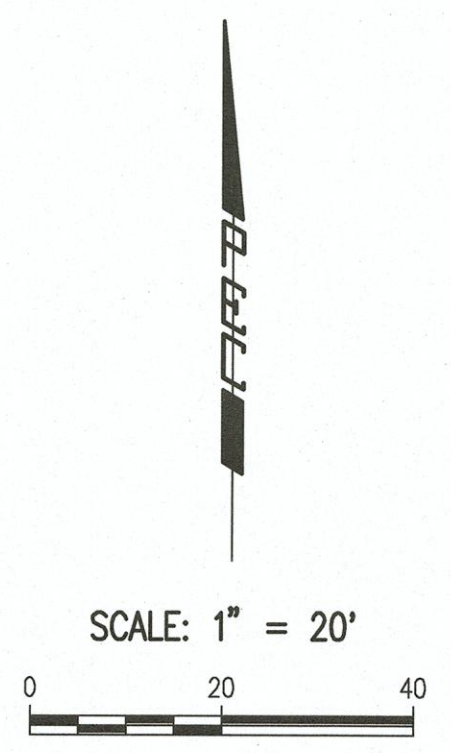

Saved: 06-12-2018 3:45:05 PM by CSI
 Plot Scale: 1" = 20' 06-12-2018 3:21:28 PM by CSI
 U:\Wichita-Civil\2018\180017\000\Main\Drawings\180017-000-007-BIKE PATH

	No.	Revision	By	Date
	CADILLAC LAKE 2ND ADDITION BIKE PATH IMPROVEMENTS BIKE PATH PLAN GARY JANZEN, P.E. - CITY ENGINEER CITY OF WICHITA PROJECT NO. 472-85400			
	PROFESSIONAL ENGINEERING CONSULTANTS, P.A. 303 SOUTH TOPEKA WICHITA, KS 67202 316-262-2691 www.pec1.com			
Designed by	CSB, RMG	Job No.	35-180017-000	Sht. 7 of 12
Drawn by	CSL	Date	APRIL 2018	