
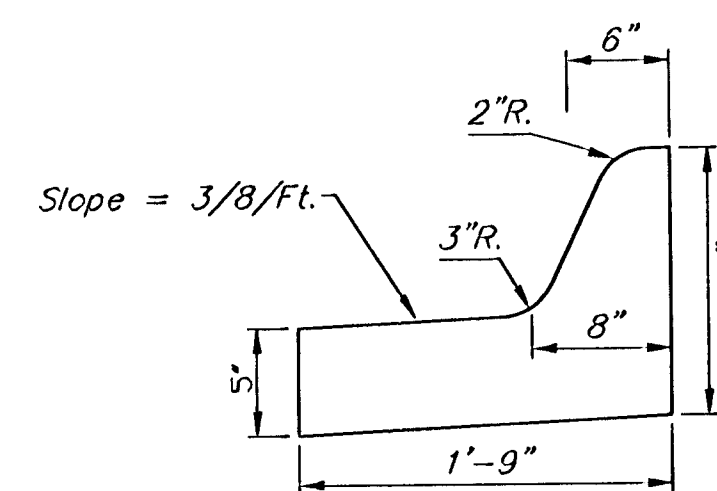


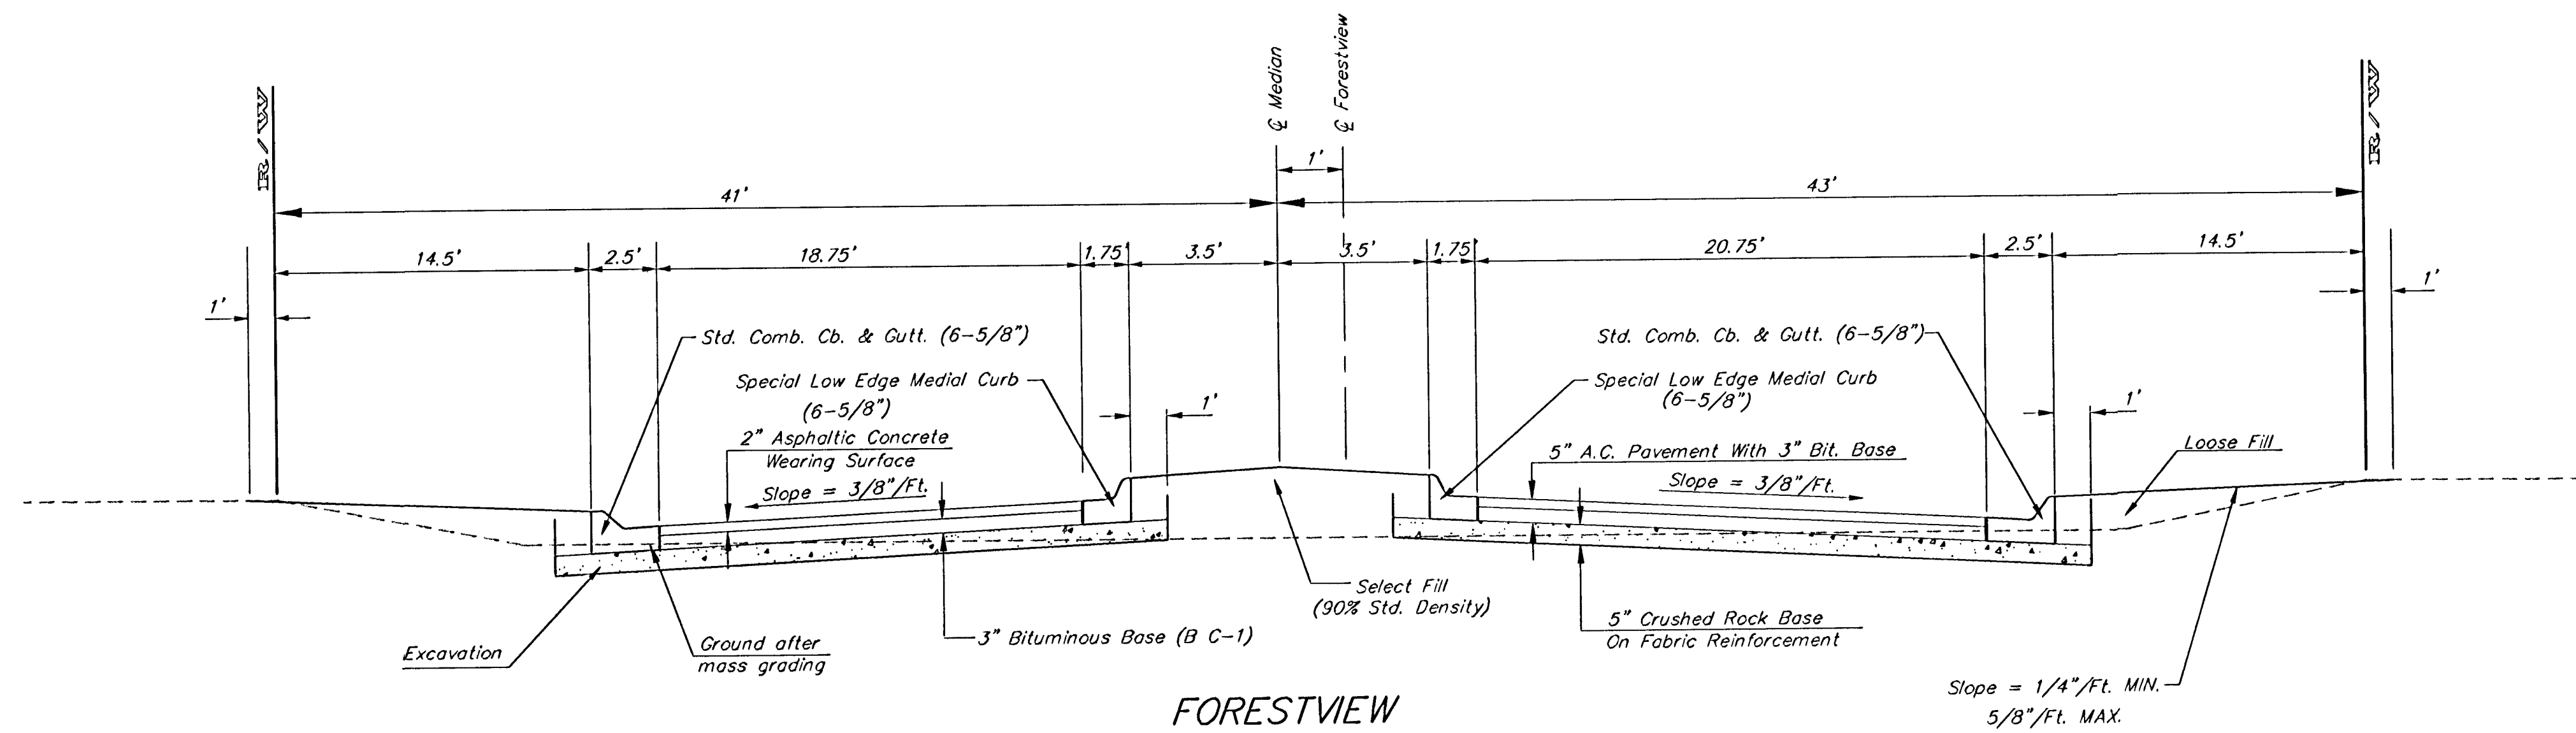

Note: To be paid as Medial Curb & Gutter (6 5/8")

LIBERTY PARK ADDITION - PHASE I				
ENTRANCE DETAILS				
BAUGHMAN COMPANY P.A.				
ENGINEERING, SURVEYING, & PLANNING				
310-282-7271 • 315 ELLIS • WICHITA, KANSAS 67211				
PROJECT NUMBER		DATE		SHEET
472-83853		4/30/03		6
DESIGN	DRAWN	APPROVED	SCALE	OF
NBW	TMS		None	27