
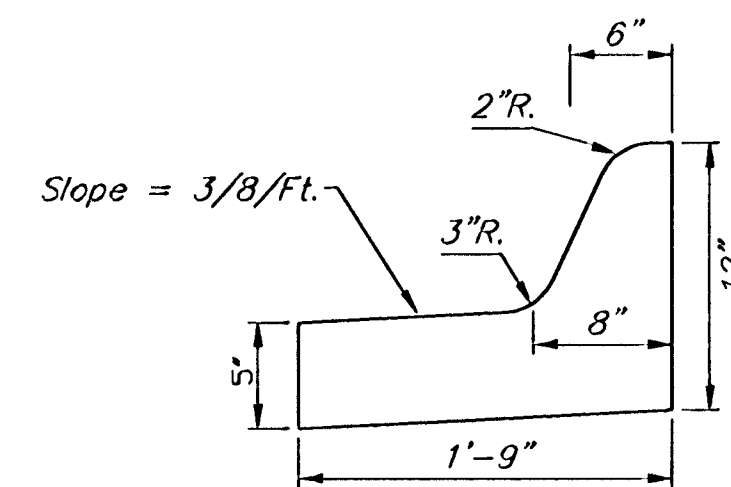
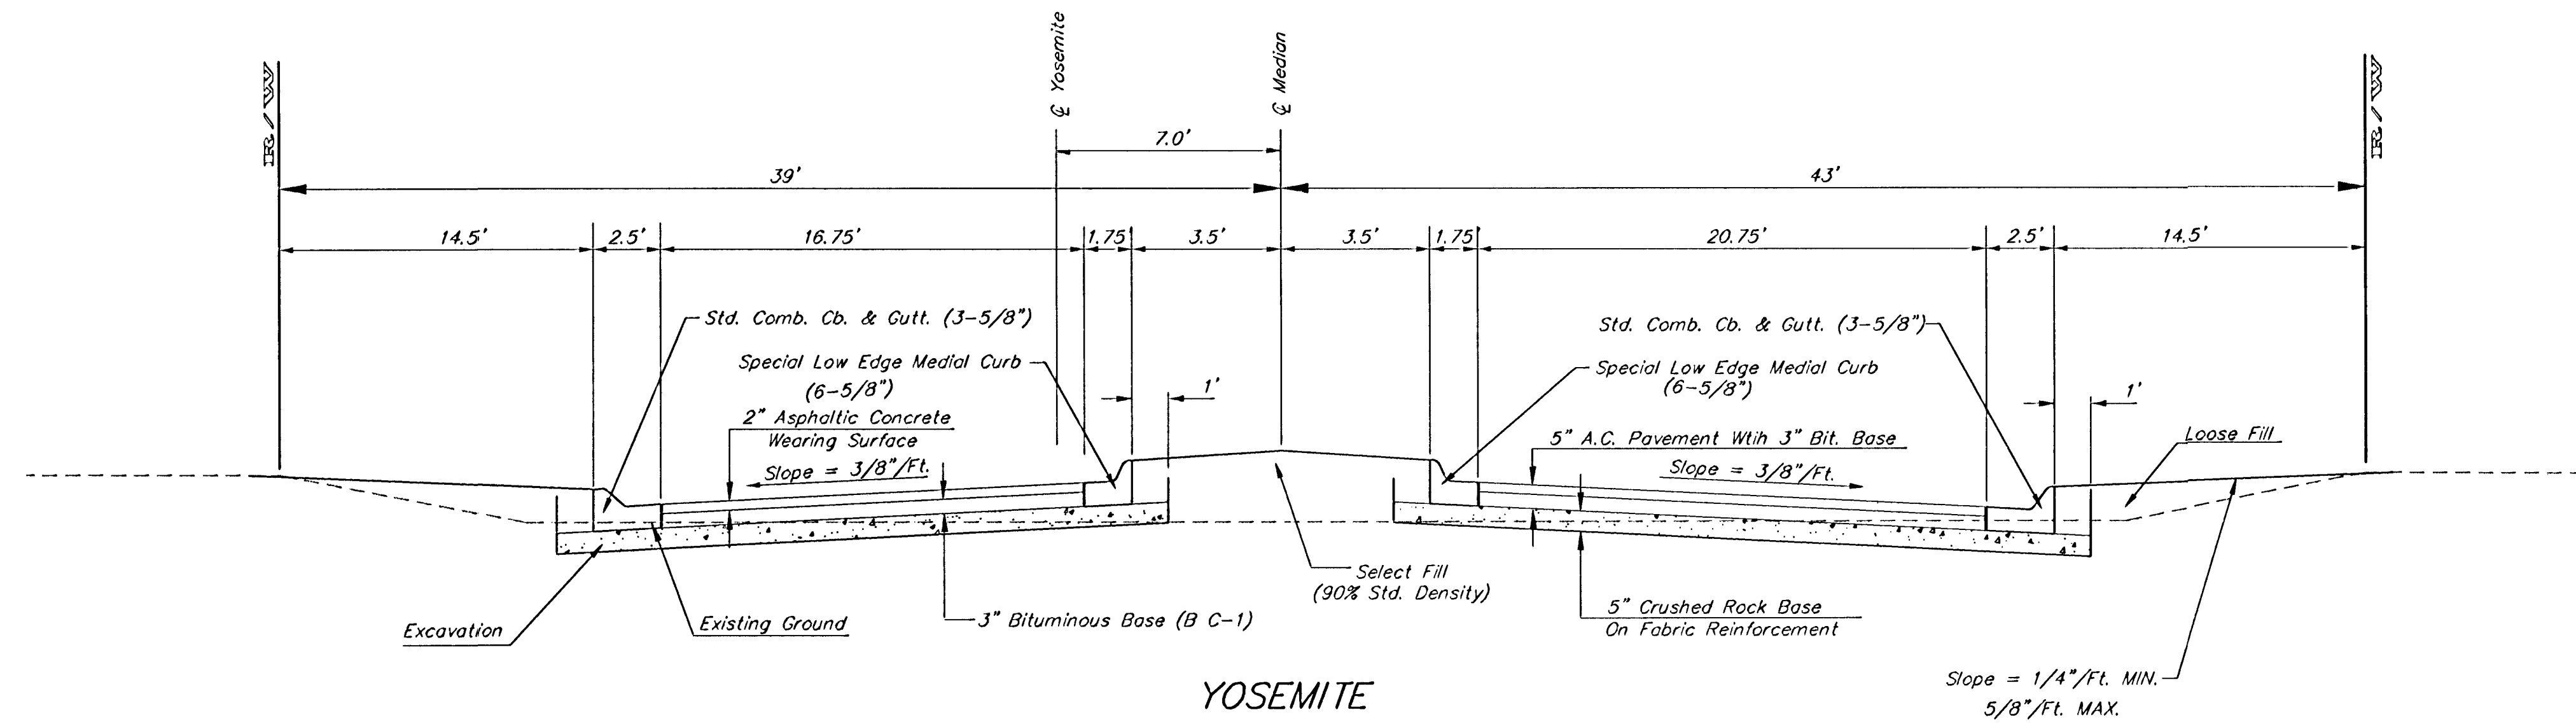


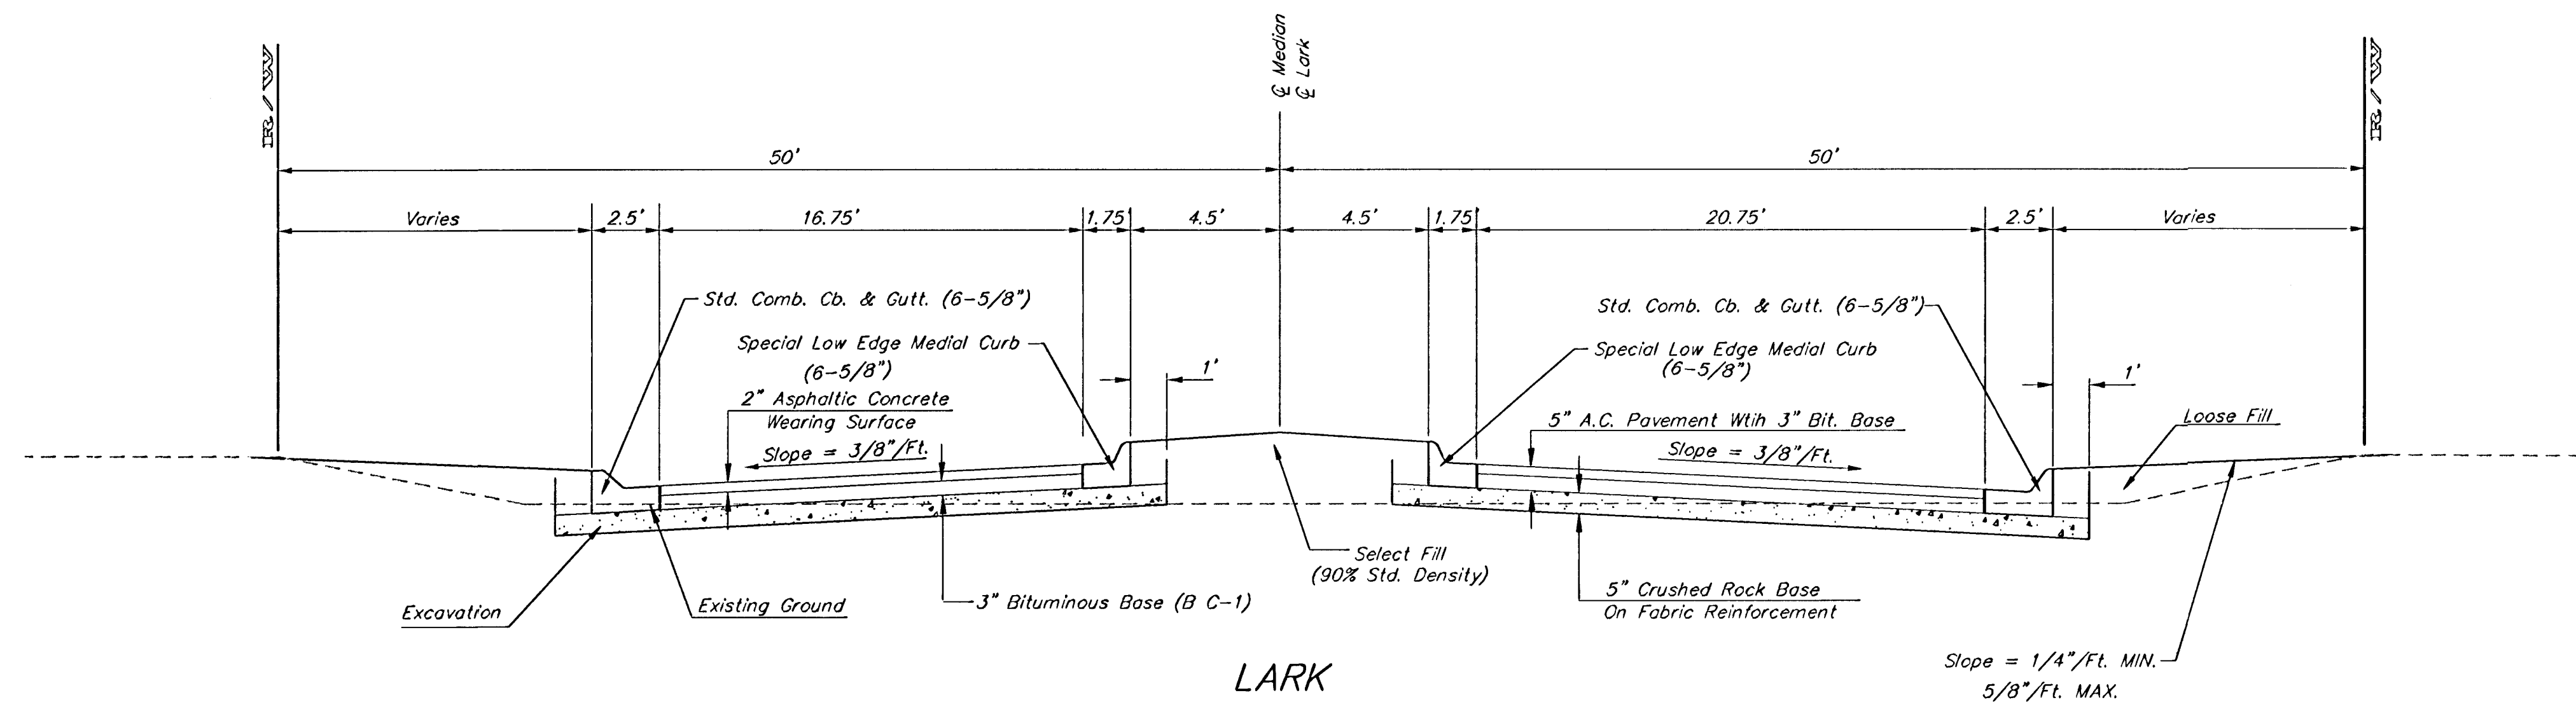

Medial Curb Detail
(Low Edge)
Not to Scale

Note: To be paid as Medial Curb & Gutter (6 5/8")

SOUTHERN RIDGE ADDITION					
ENTRANCE DETAILS					
 BAUGHMAN COMPANY P.A. ENGINEERING, SURVEYING, & PLANNING 316-262-7271 • 315 ELLIS • WICHITA, KANSAS 67211					
PROJECT NUMBER 472-83881					
DESIGN NBW	DRAWN TMS	APPROVED	DATE 05/03	SCALE None	SHEET 5 OF 48