

EXC = 9.6
LF = 5.4
CF = 0.0

EXC = 27.8
LF = 15.6
CF = 0.0

EXC = 27.8
LF = 15.6
CF = 0.0

EXC = 27.8
LF = 15.6
CF = 0.0

EXC = 27.8
LF = 15.6
CF = 0.0

EXC = 27.8
LF = 15.6
CF = 0.0

EXC = 27.8
LF = 15.6
CF = 0.0

EXC = 27.8
LF = 15.6
CF = 0.0














EXC = 11.2
LF = 6.3
CF = 0.0

EXC = 17.0
LF = 8.0
CF = 0.0

EXC = 17.0
LF = 5.7
CF = 0.4

EXC = 15.8
LF = 8.1
CF = 0.8

EXC = 27.8
LF = 14.1
CF = 1.5

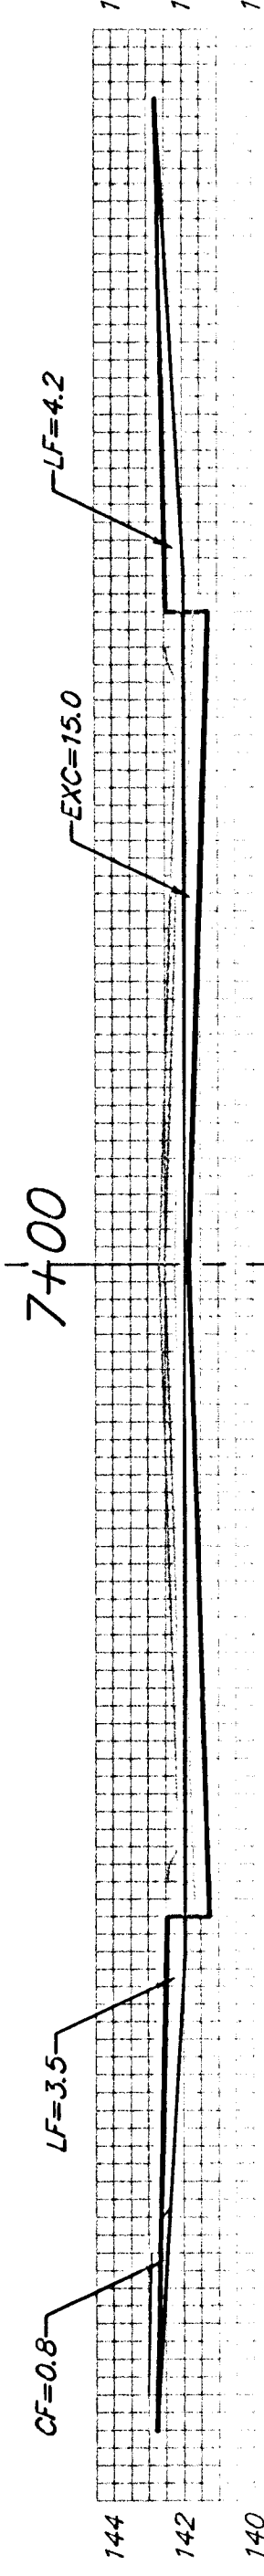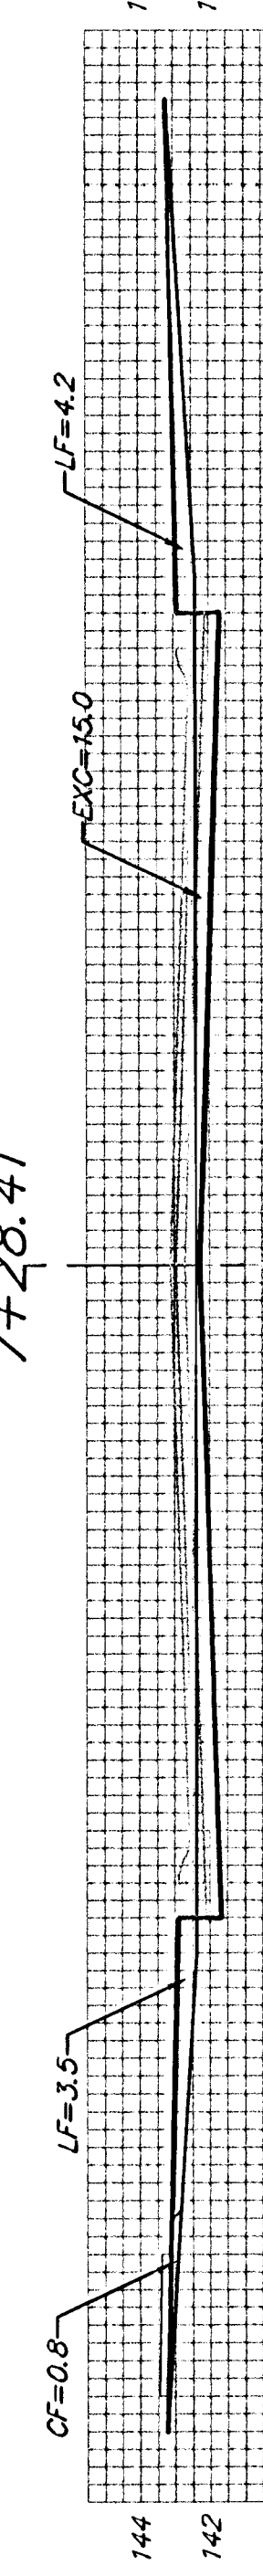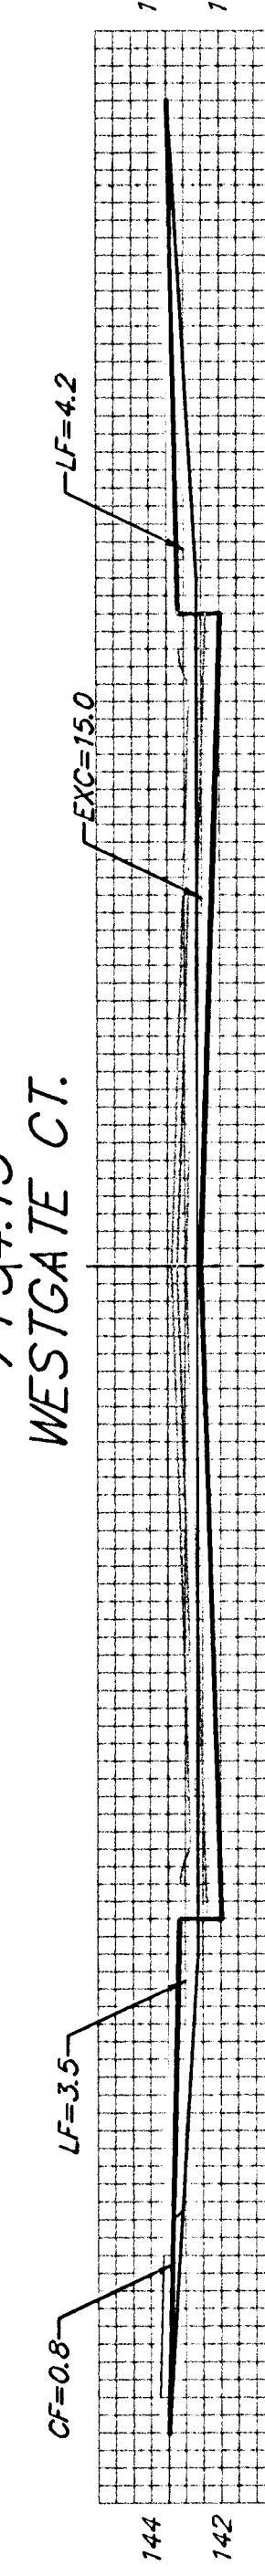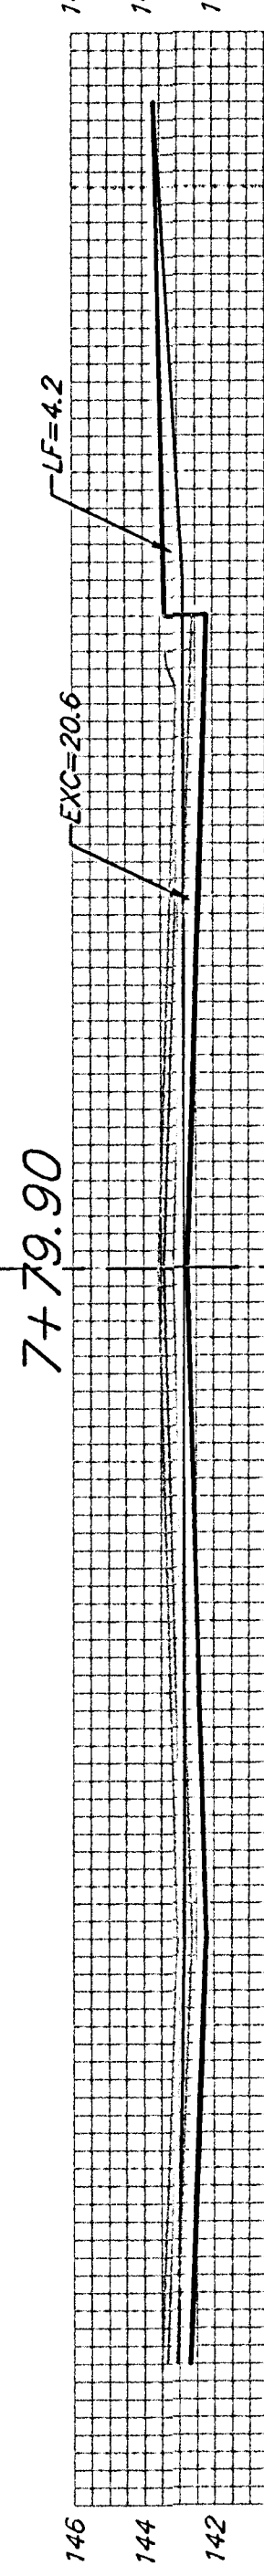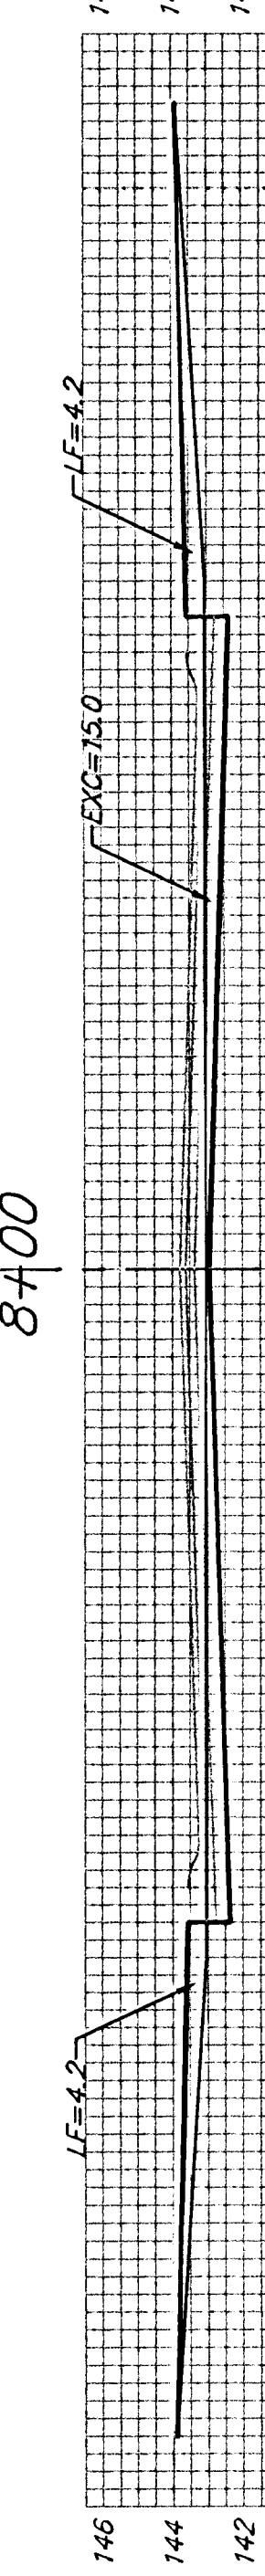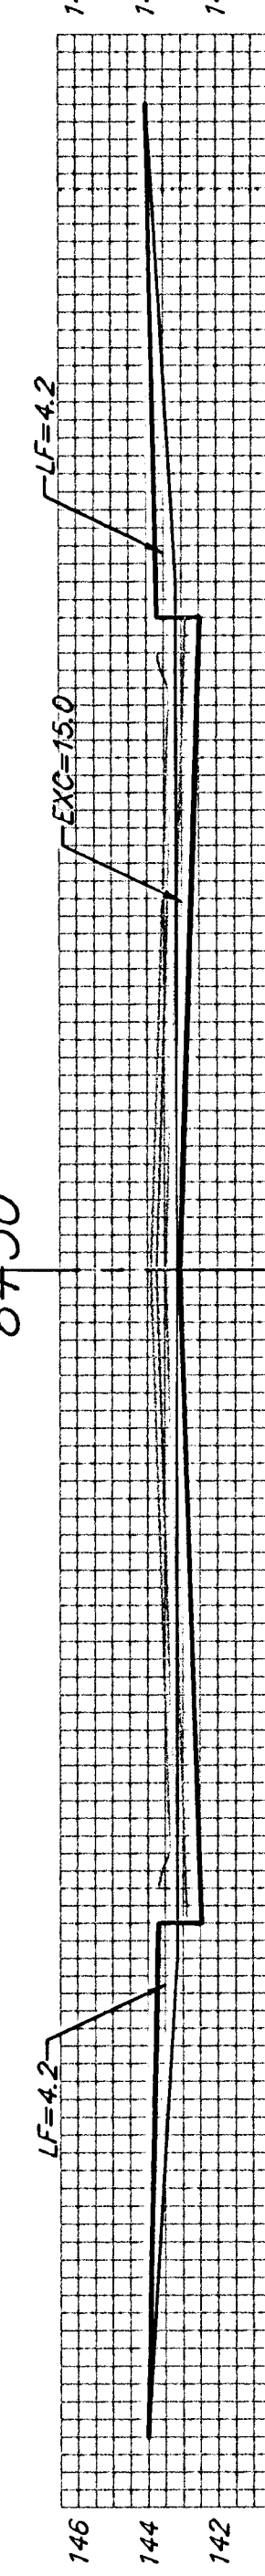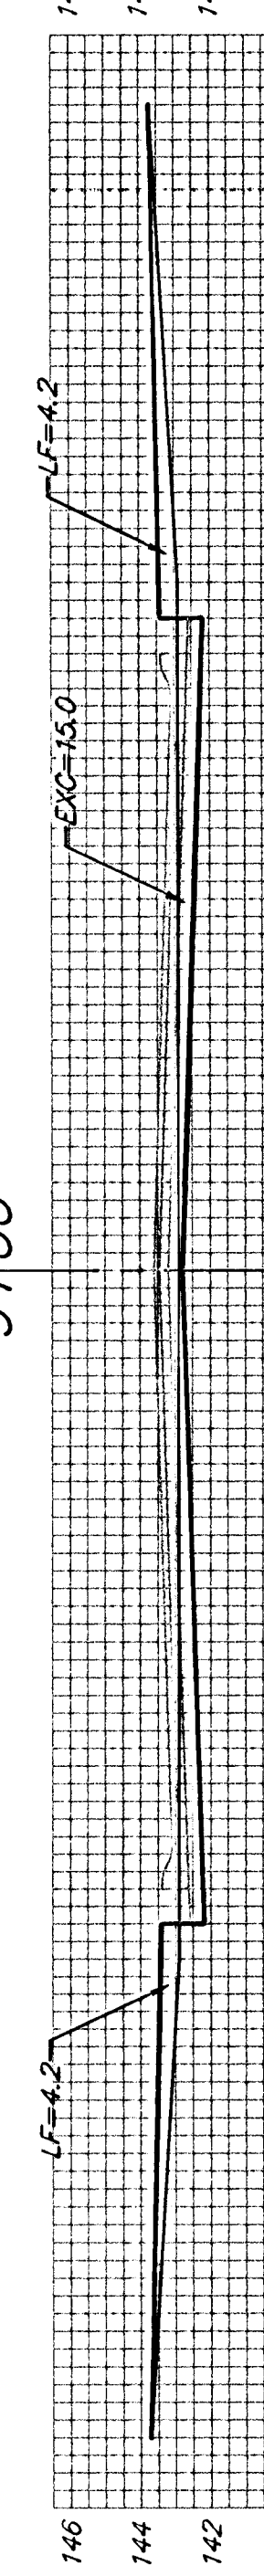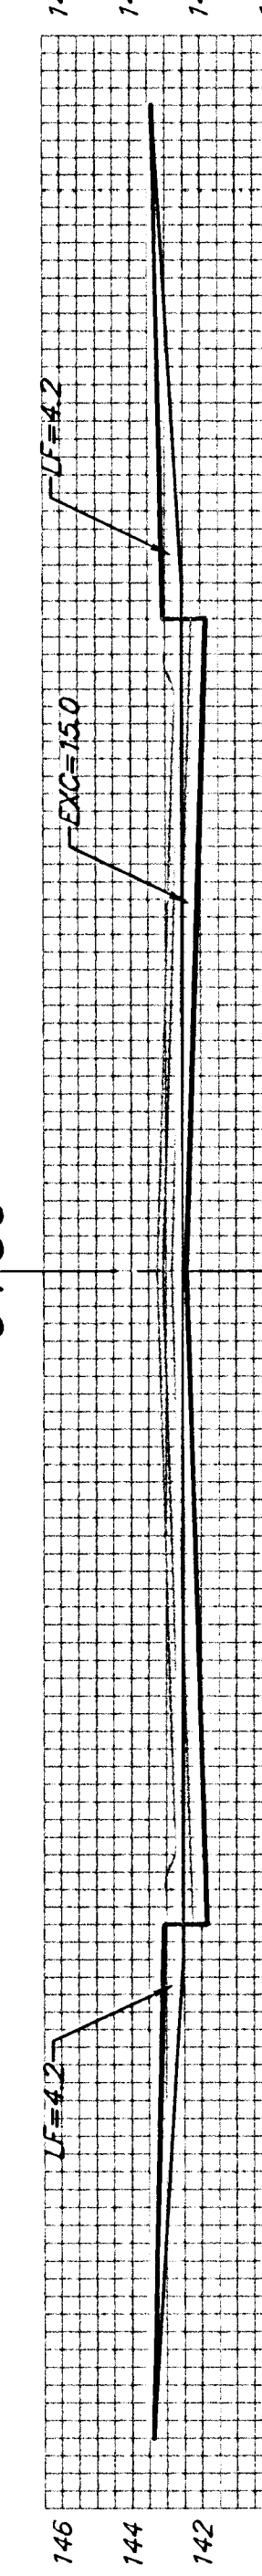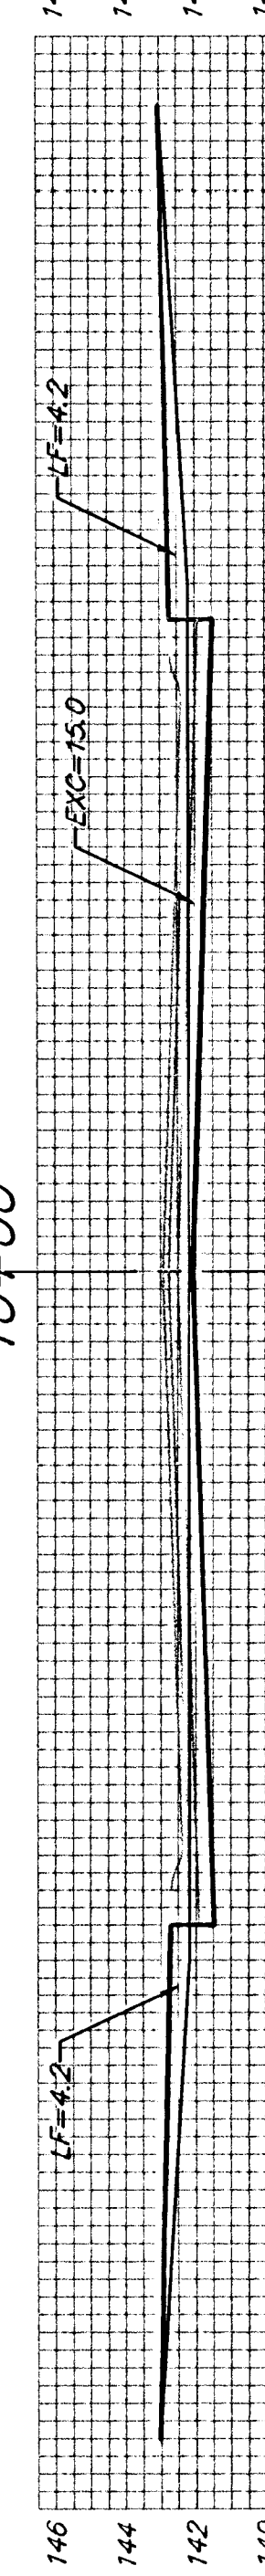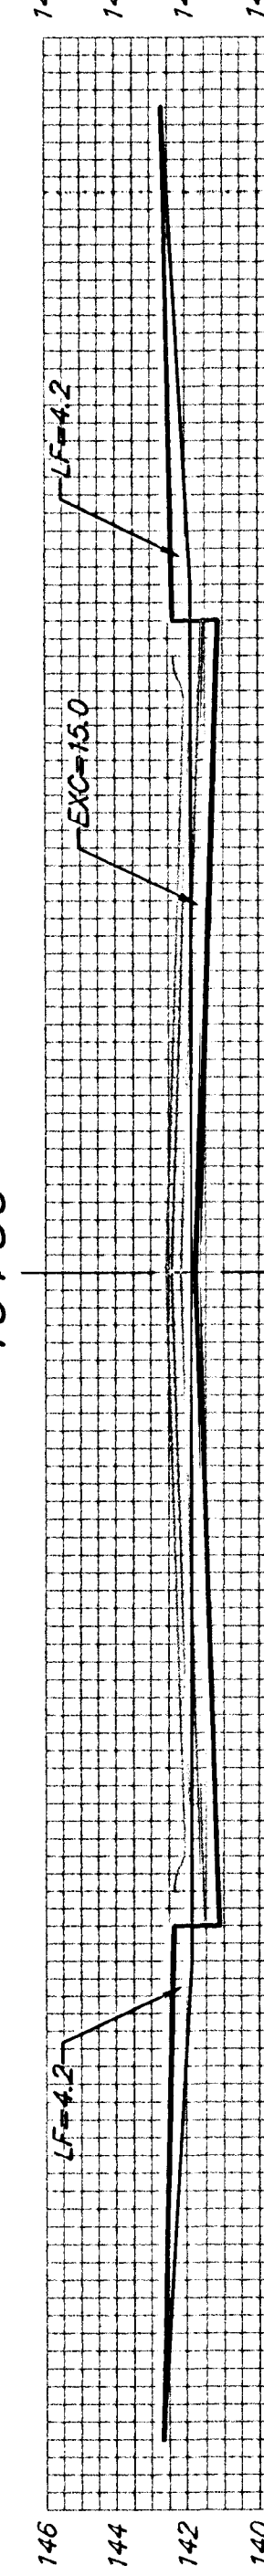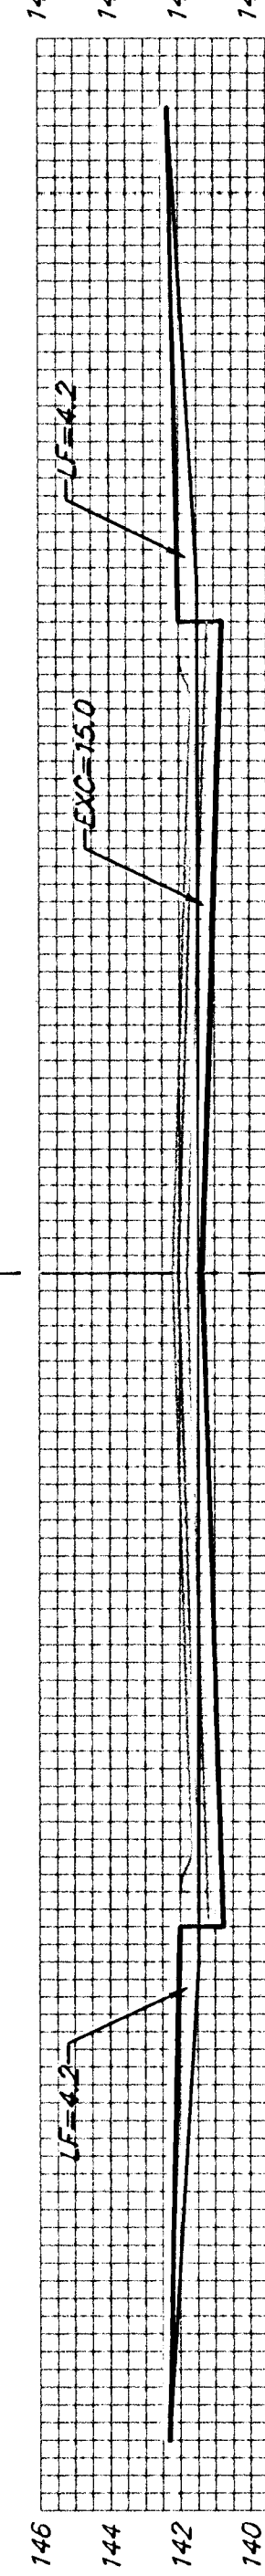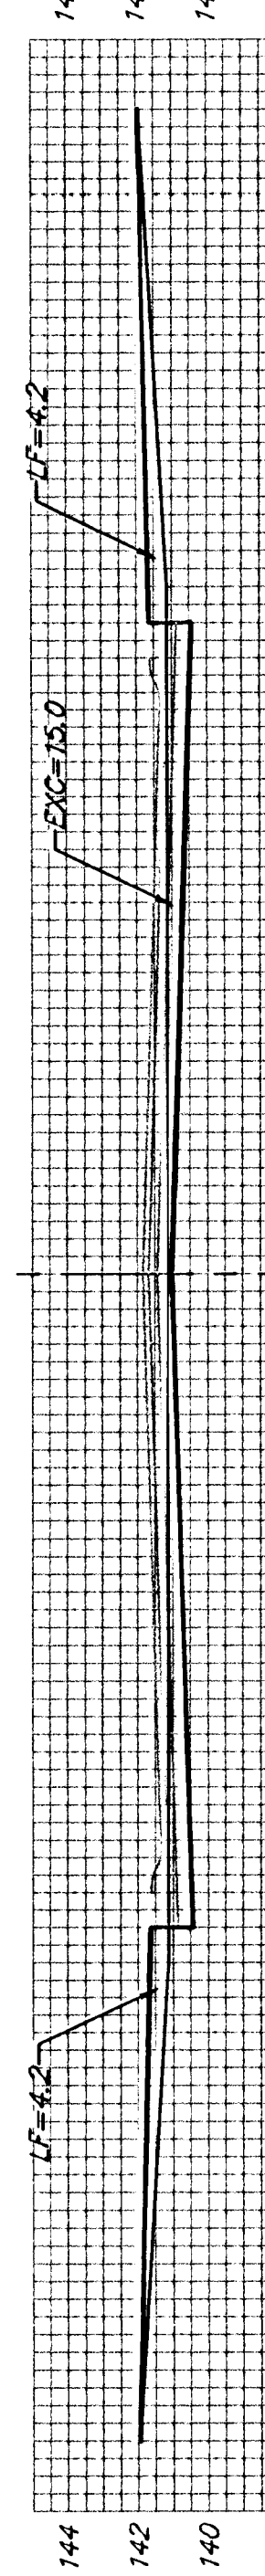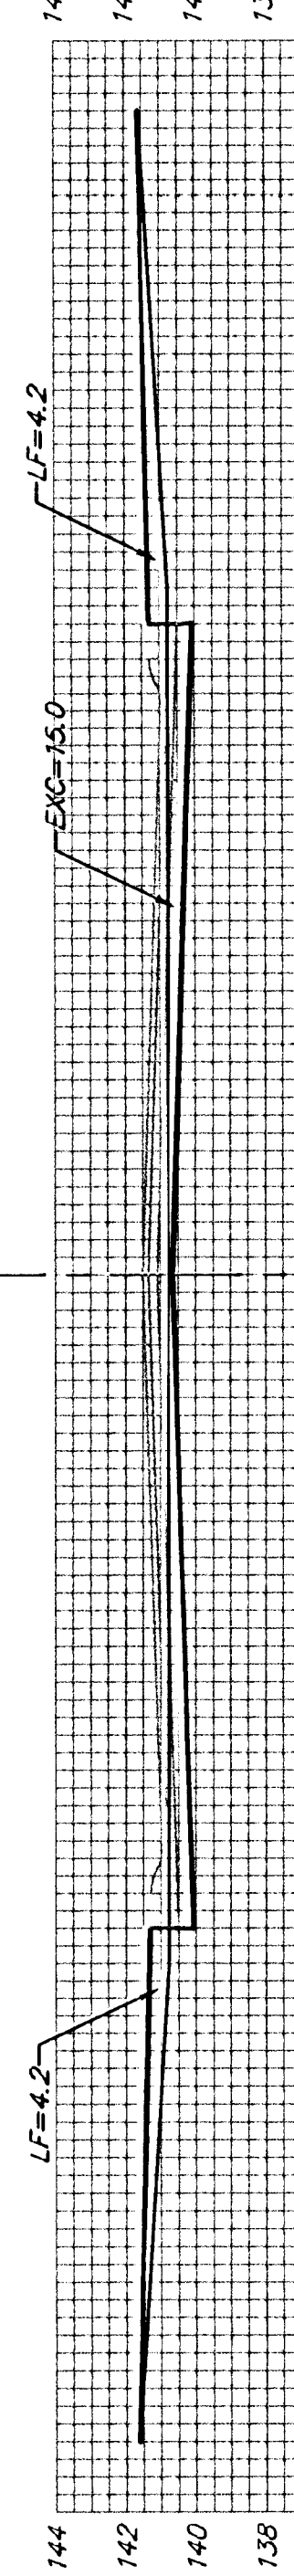

WESTGATE CT.

Sheet Totals:
Excavation = 265.2 C.Y.
Loose Fill = 130.2 C.Y.
Compacted Fill = 11.7 C.Y.

BAUGHMAN COMPANY P.A.
ENGINEERING, SURVEYING, & PLANNING
316-262-7271 • 315 ELLIS • WICHITA, KANSAS 67211
PROJECT NUMBER
472-83881

REV.
SHEET
38
48