

EXC = 10.4
LF = 5.8
CF = 0.0

EXC = 27.8
LF = 15.6
CF = 0.0

EXC = 27.8
LF = 15.6
CF = 0.0

EXC = 27.8
LF = 15.6
CF = 0.0

EXC = 27.8
LF = 15.6
CF = 0.0

EXC = 27.8
LF = 15.6
CF = 0.0

EXC = 27.8
LF = 15.6
CF = 0.0


EXC = 27.8
LF = 15.6
CF = 0.0

EXC = 9.3
LF = 5.2
CF = 0.0


EXC = 21.0
LF = 8.7
CF = 0.0

EXC = 15.4
LF = 6.0
CF = 0.4


EXC = 15.8
LF = 8.0
CF = 0.8

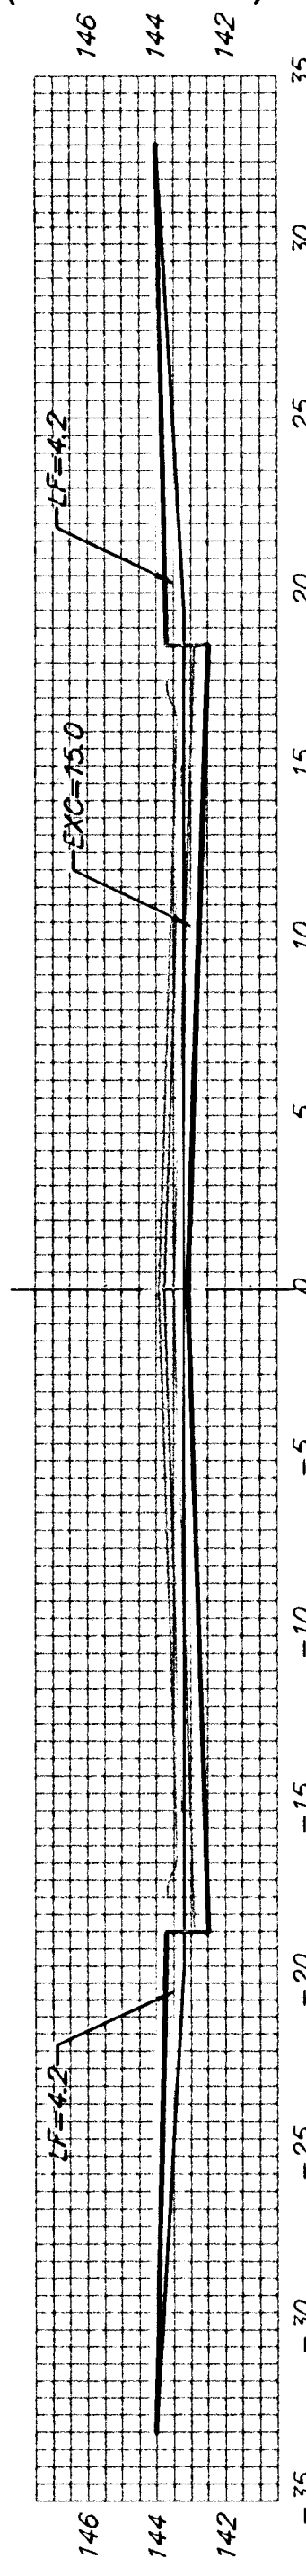


10+00

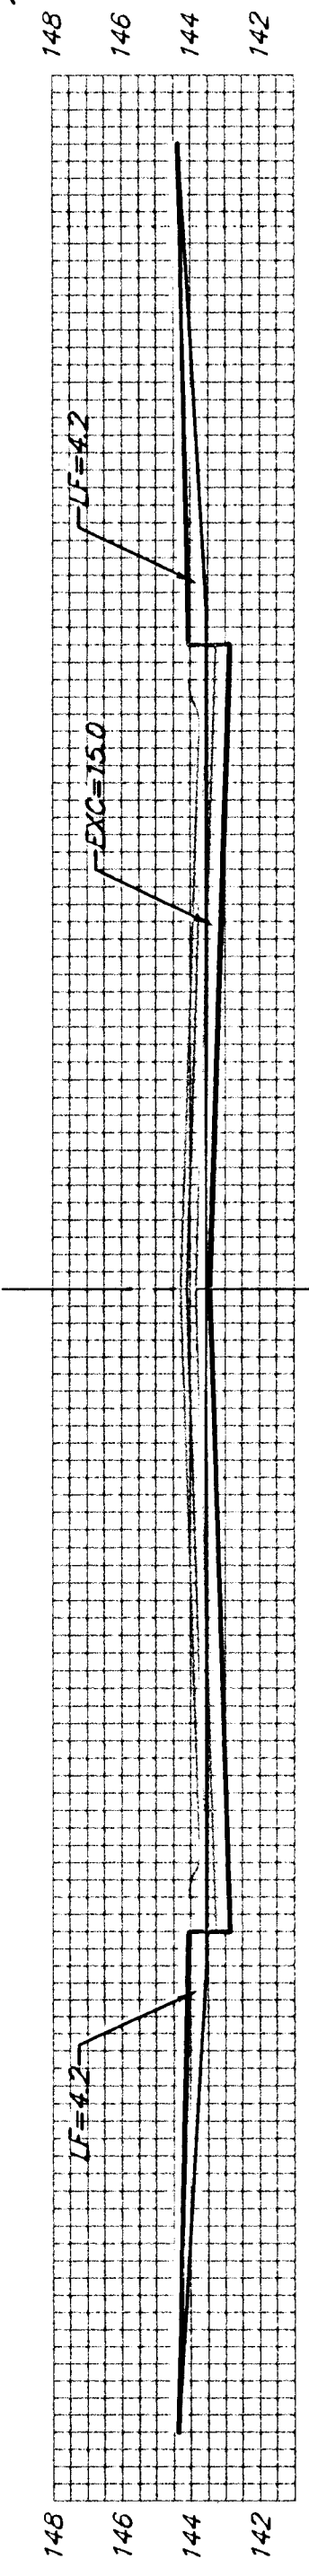


9+50

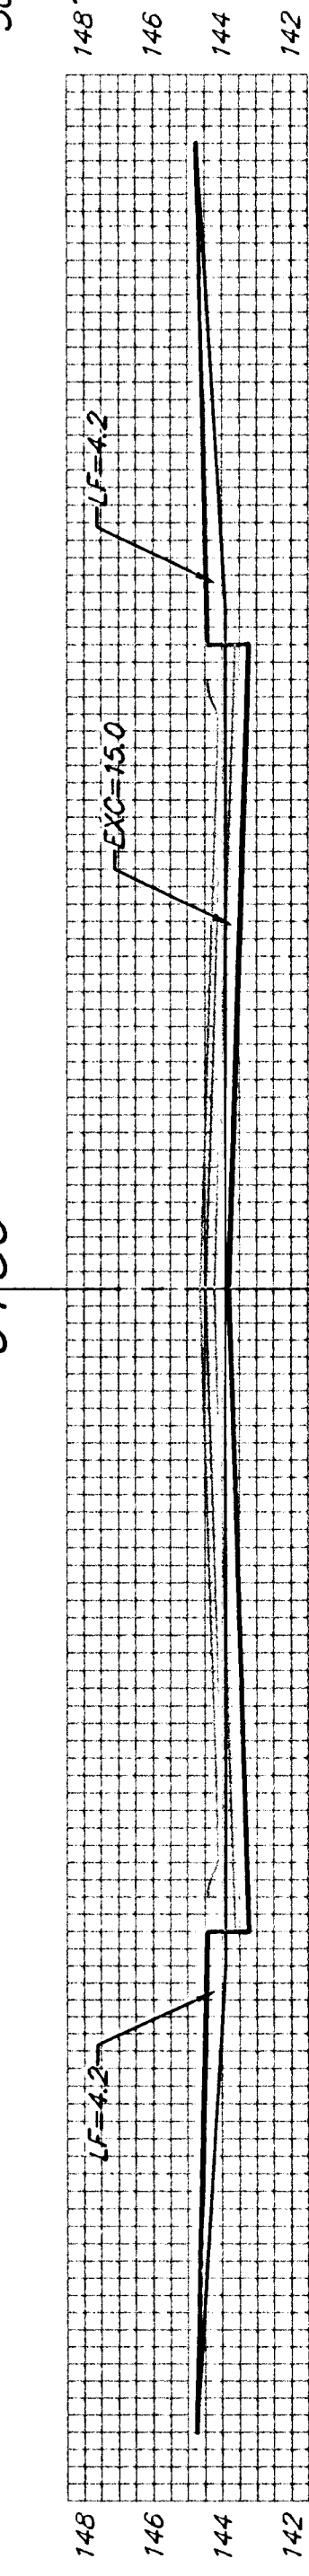


9+00

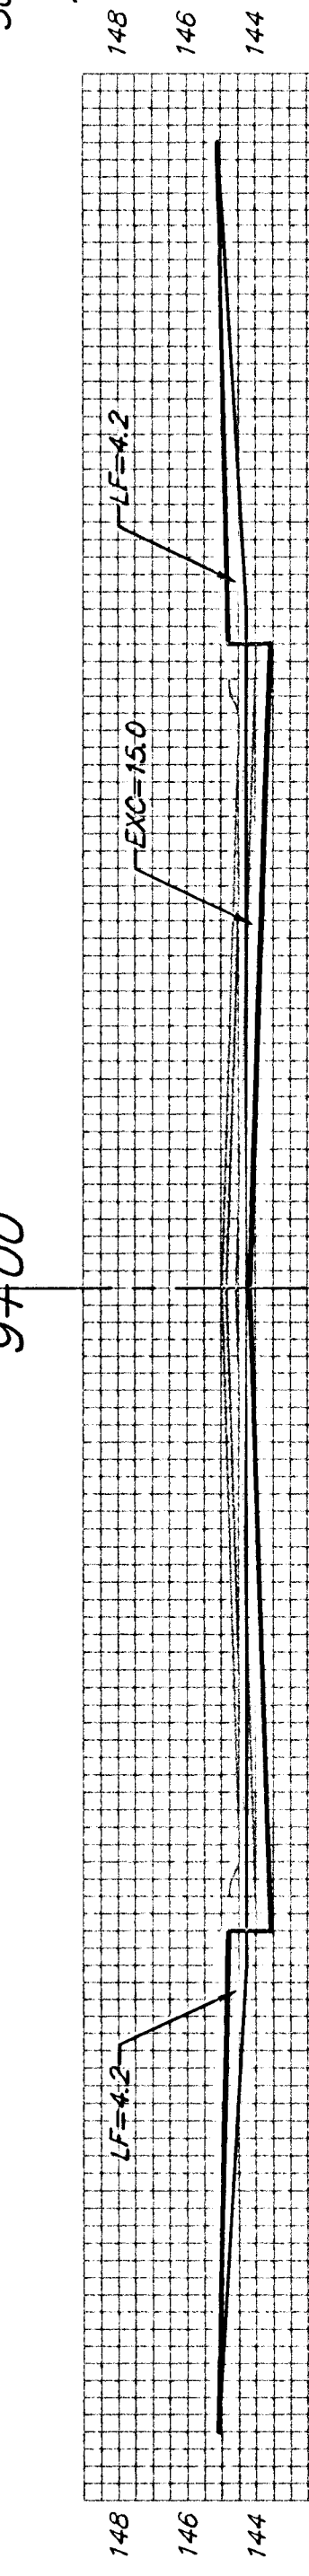


8+50

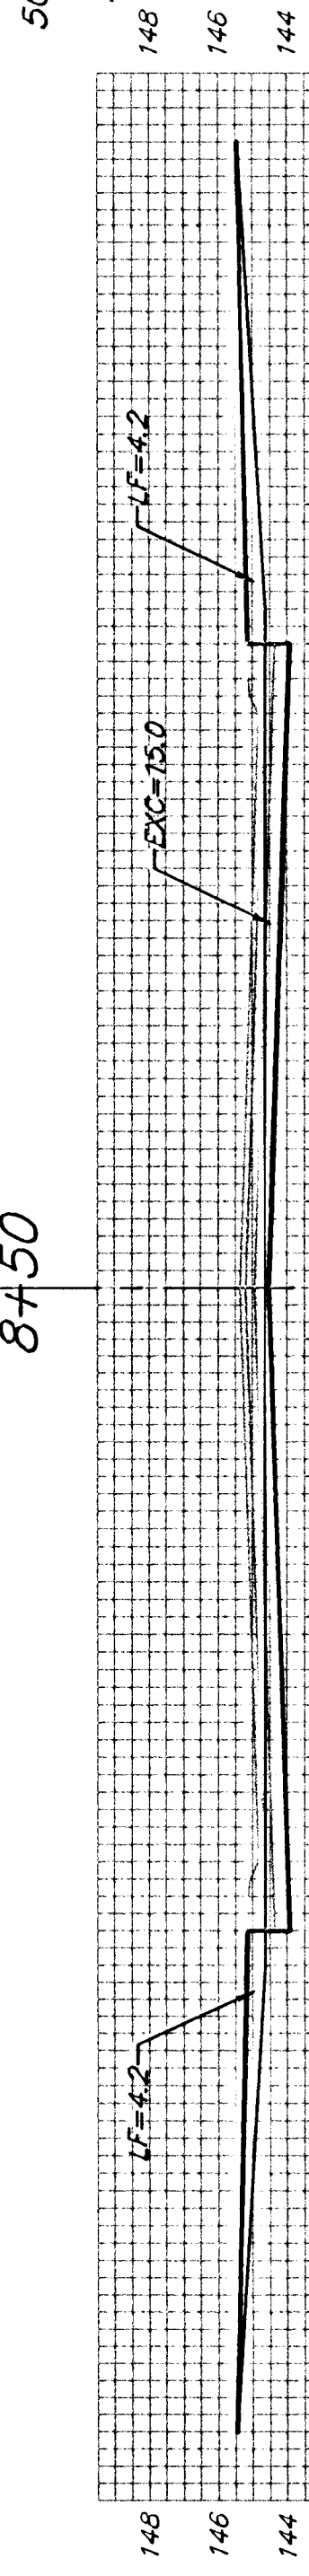


8+00

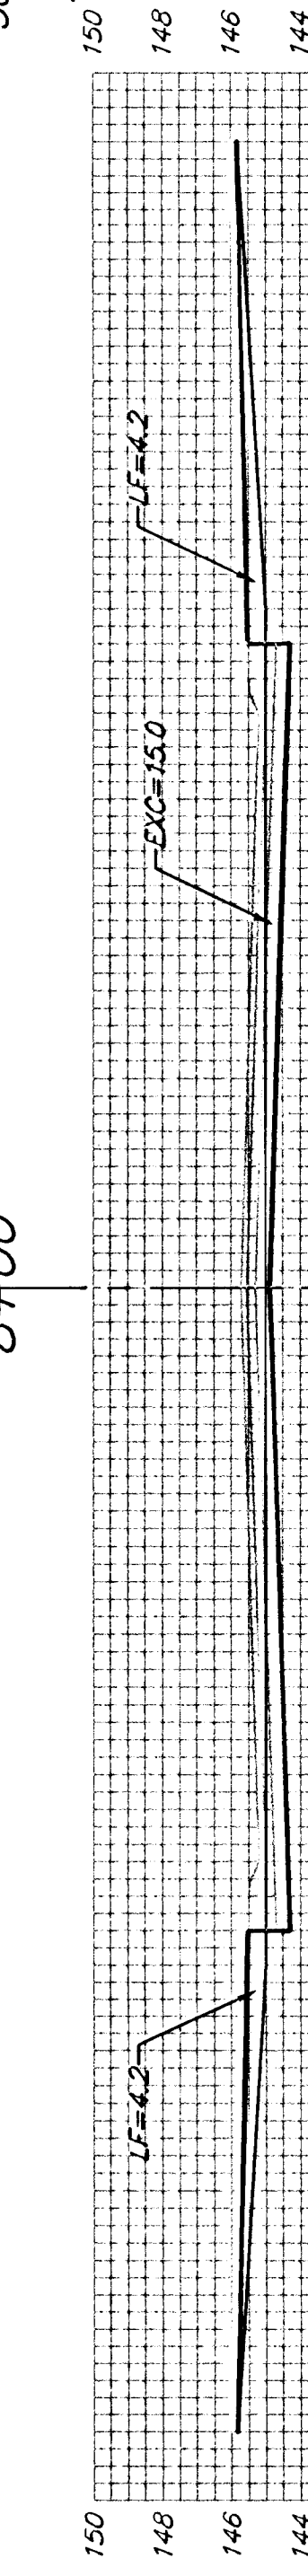


7+50

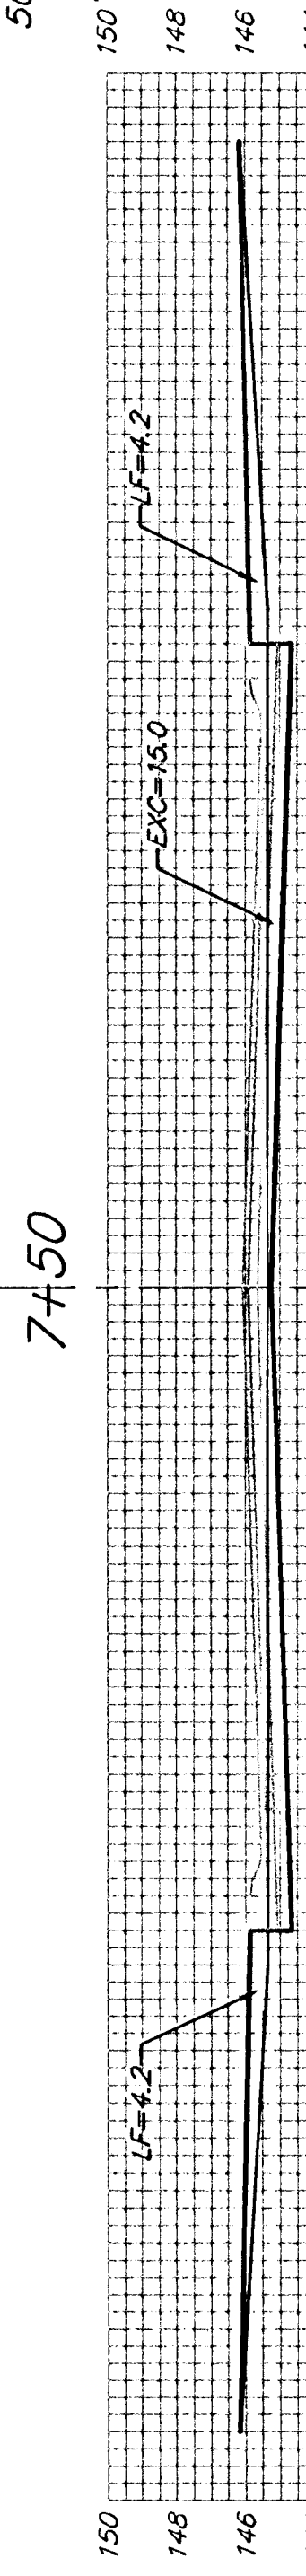


7+00

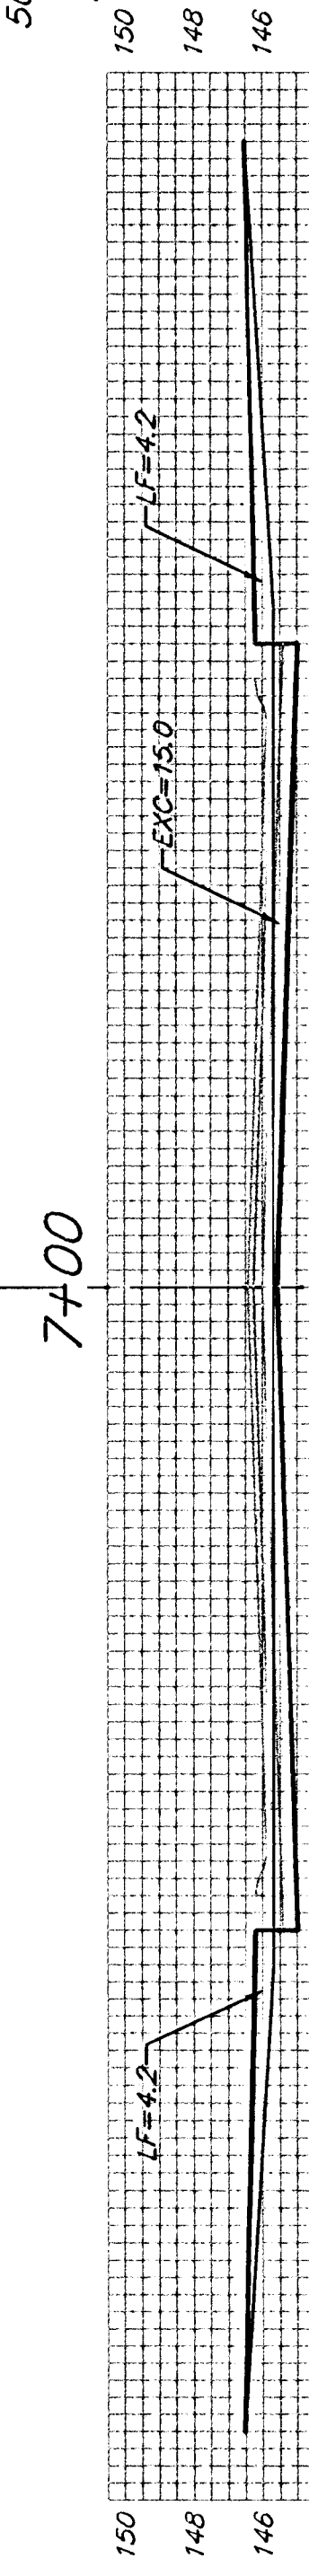

6+50

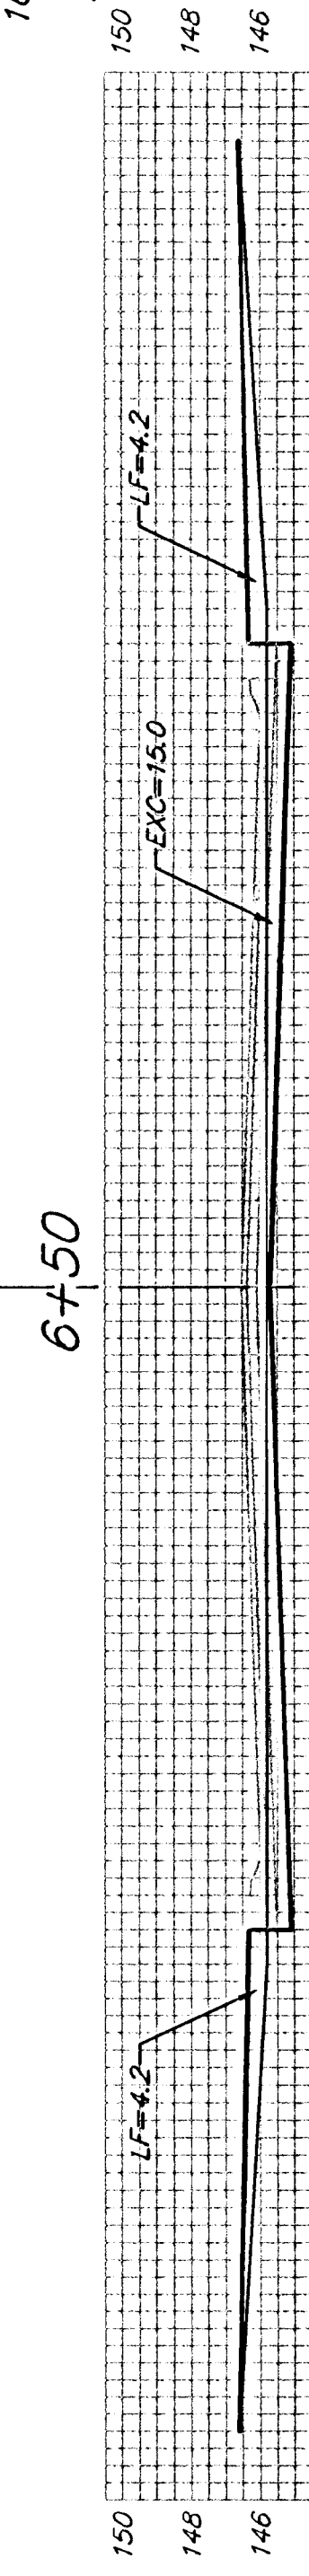


6+33.19

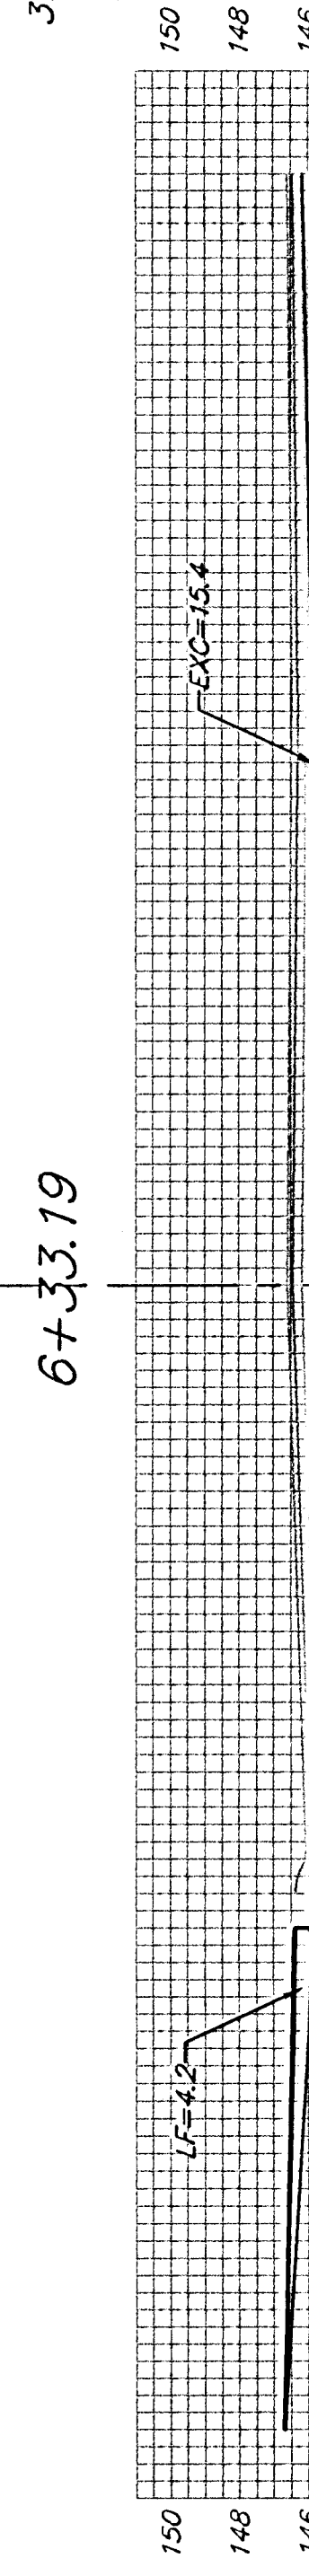


6+05.85
YOSEMITE CT.



5+78.49

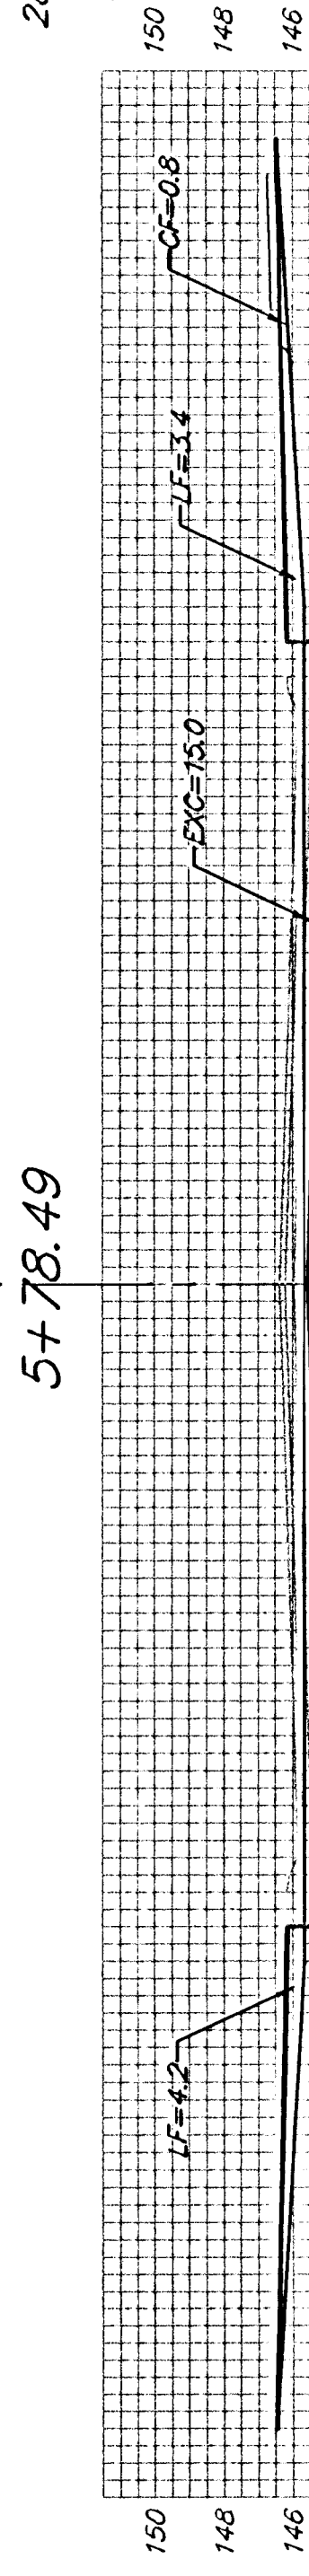

5+50

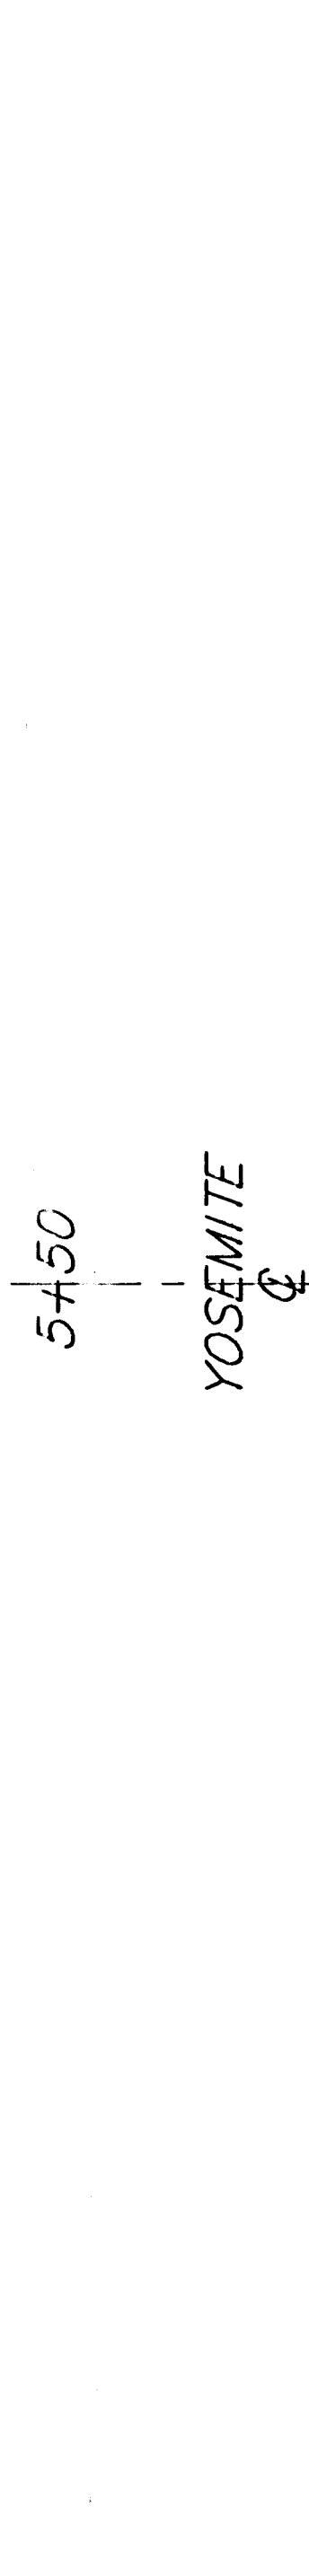

YOSEMITE

Sheet Totals:
Excavation = 266.5 C.Y.
Loose Fill = 142.9 C.Y.
Compacted Fill = 1.2 C.Y.

BAUGHMAN COMPANY P.A.
ENGINEERING, SURVEYING, & PLANNING
316-262-7271 • 315 ELLIS • WICHITA, KANSAS 67211
PROJECT NUMBER
472-83881

REV.
SHEET
41
OF
48
5/16/99/JS3