



CL

50.00' $\begin{matrix} EXC = 27.8 \\ LF = 14.1 \\ CF = 1.5 \end{matrix}$

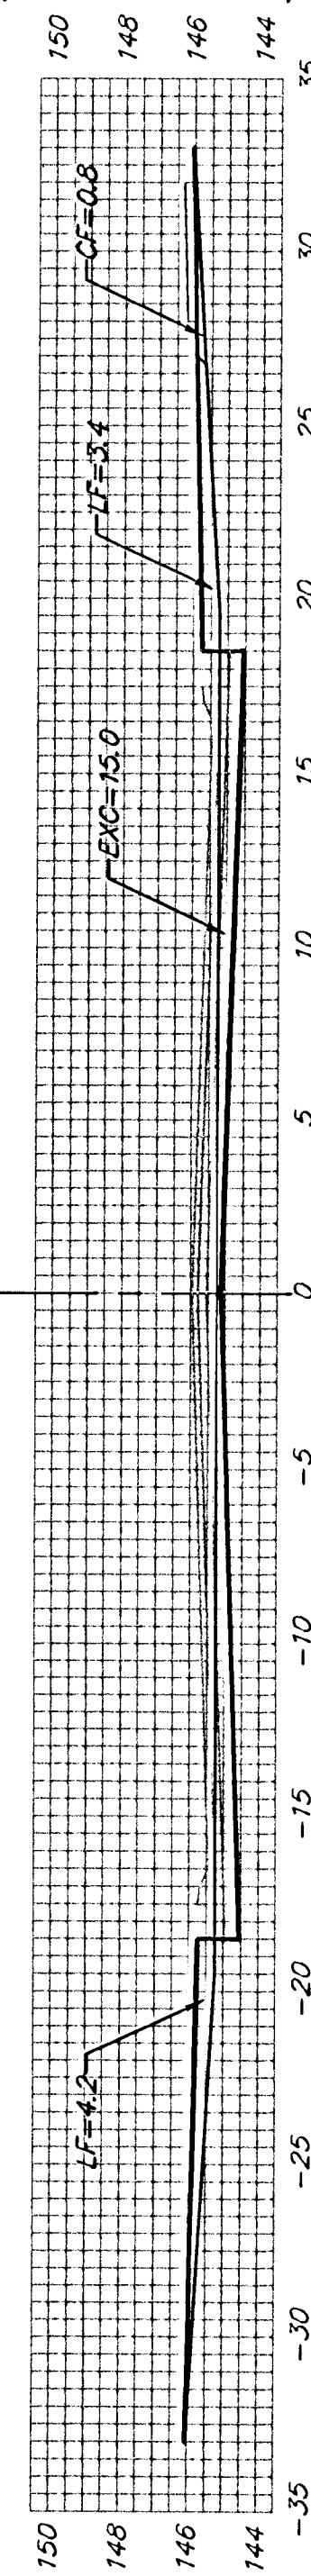


4+00

50.00' $\begin{matrix} EXC = 27.8 \\ LF = 14.1 \\ CF = 1.5 \end{matrix}$

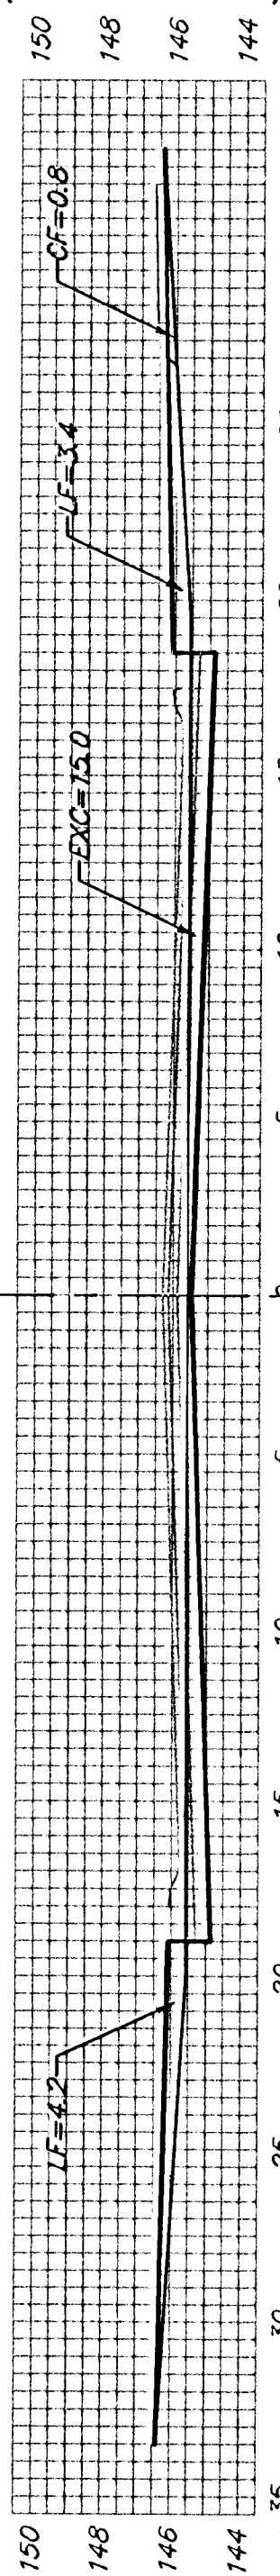


3+50

50.00' $\begin{matrix} EXC = 27.8 \\ LF = 14.1 \\ CF = 1.5 \end{matrix}$

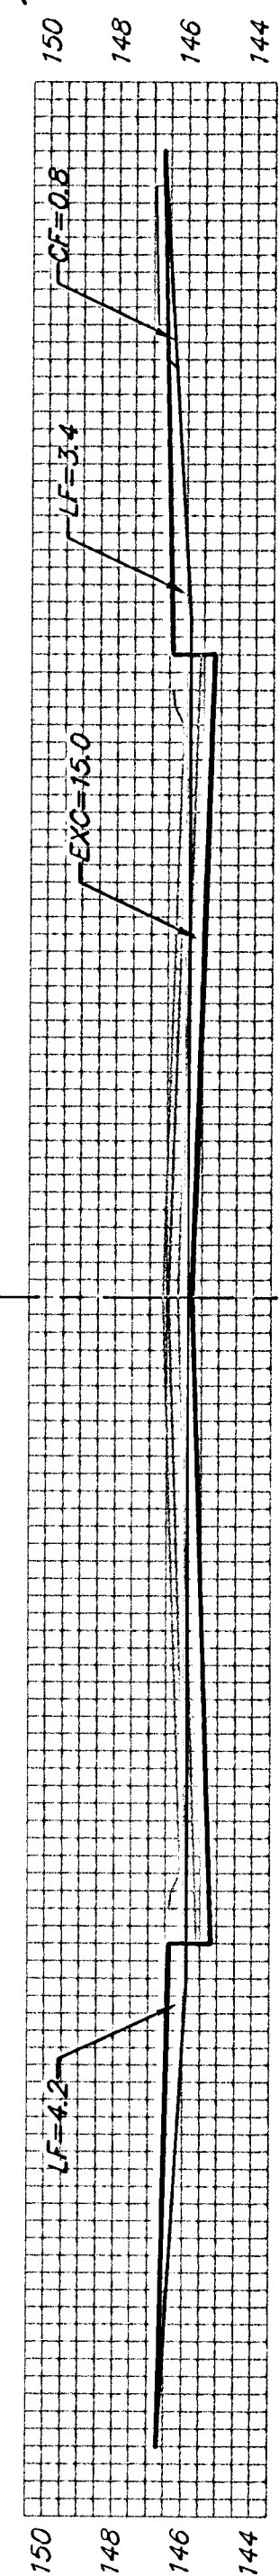


3+00

50.00' $\begin{matrix} EXC = 27.8 \\ LF = 14.1 \\ CF = 1.5 \end{matrix}$

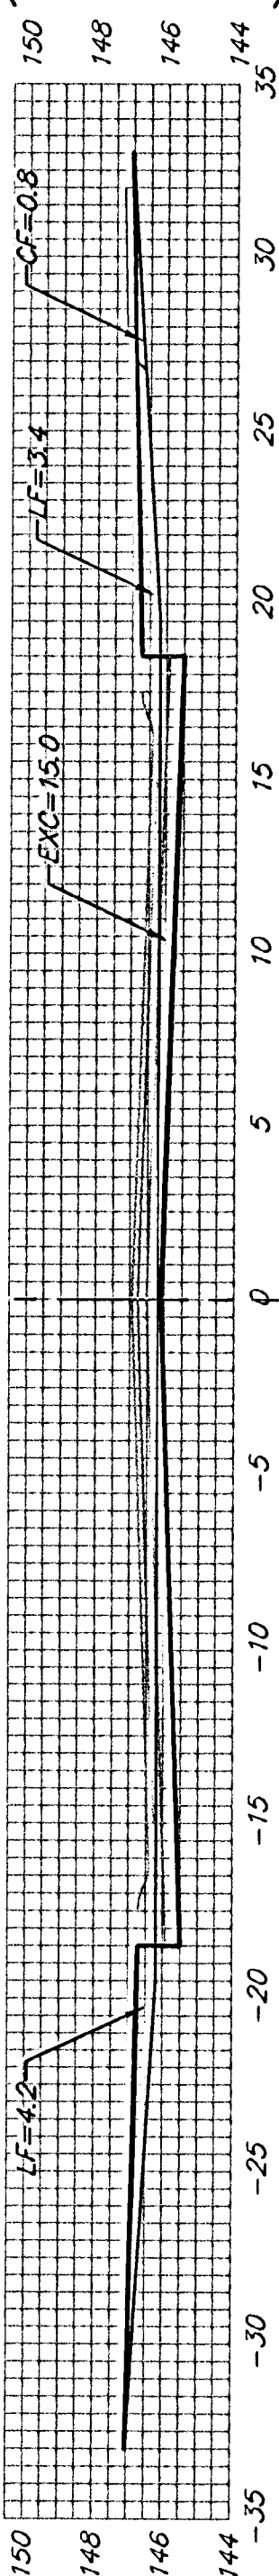


2+50

50.00' $\begin{matrix} EXC = 27.8 \\ LF = 14.1 \\ CF = 1.5 \end{matrix}$

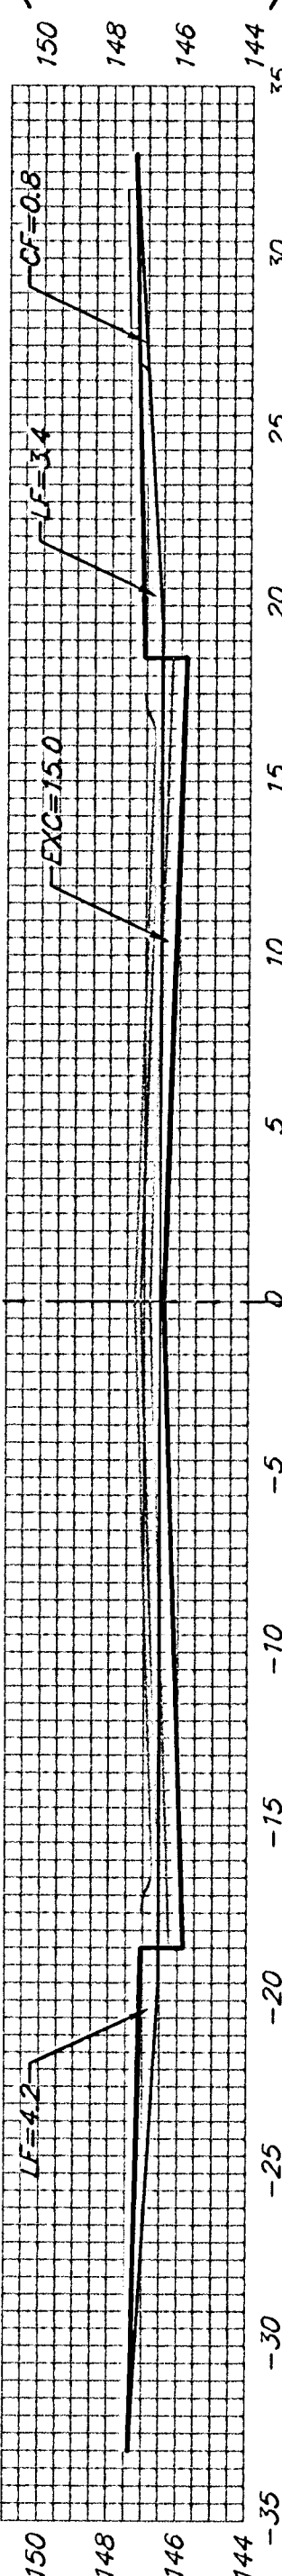


2+00

50.00' $\begin{matrix} EXC = 27.8 \\ LF = 14.1 \\ CF = 1.5 \end{matrix}$

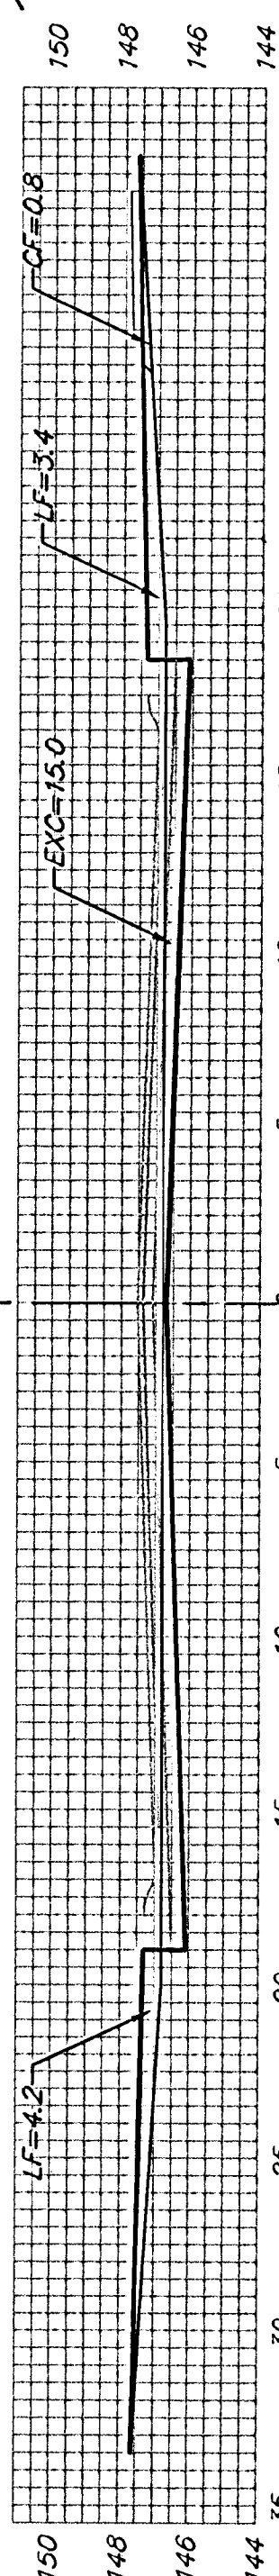


1+50

50.00' $\begin{matrix} EXC = 27.8 \\ LF = 14.1 \\ CF = 1.5 \end{matrix}$

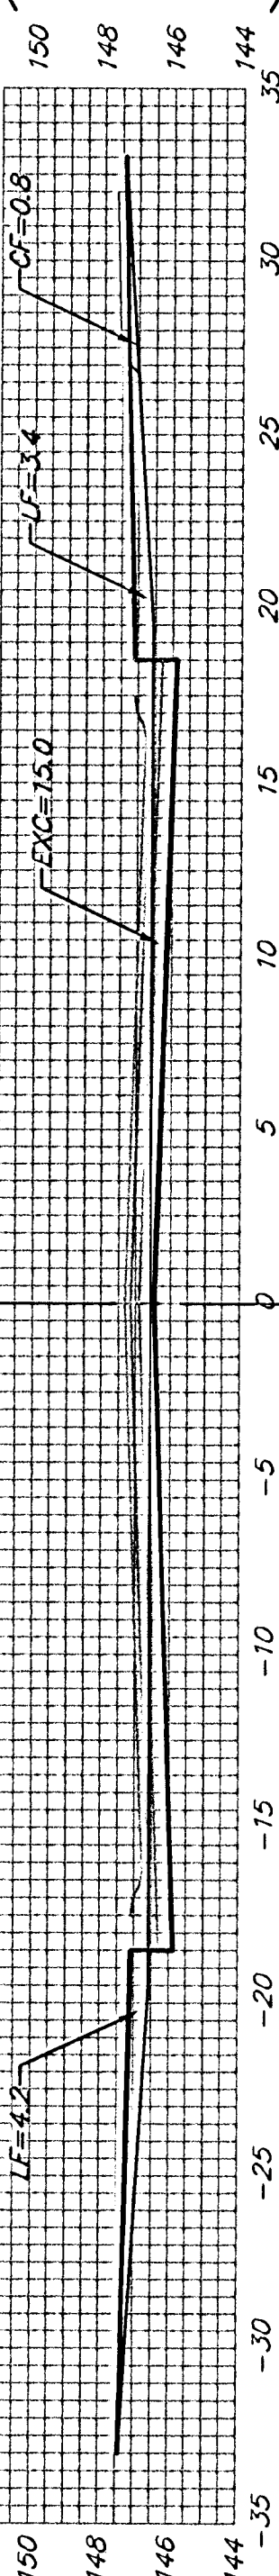


1+00

50.00' $\begin{matrix} EXC = 27.8 \\ LF = 14.1 \\ CF = 1.5 \end{matrix}$

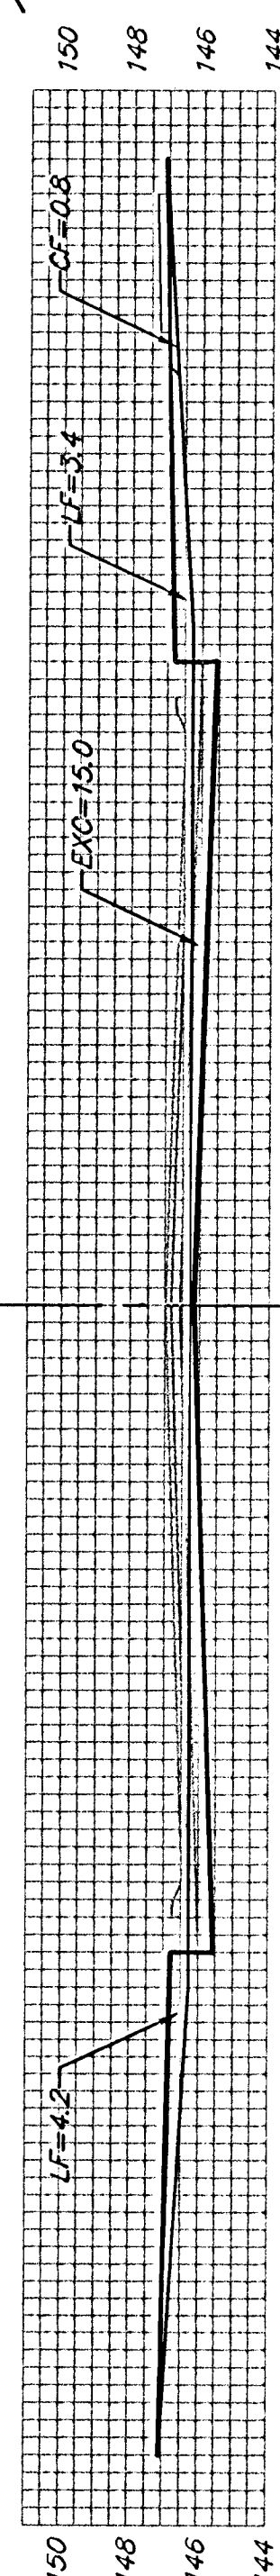

0+50

18.09' $\begin{matrix} EXC = 10.1 \\ LF = 5.1 \\ CF = 0.5 \end{matrix}$

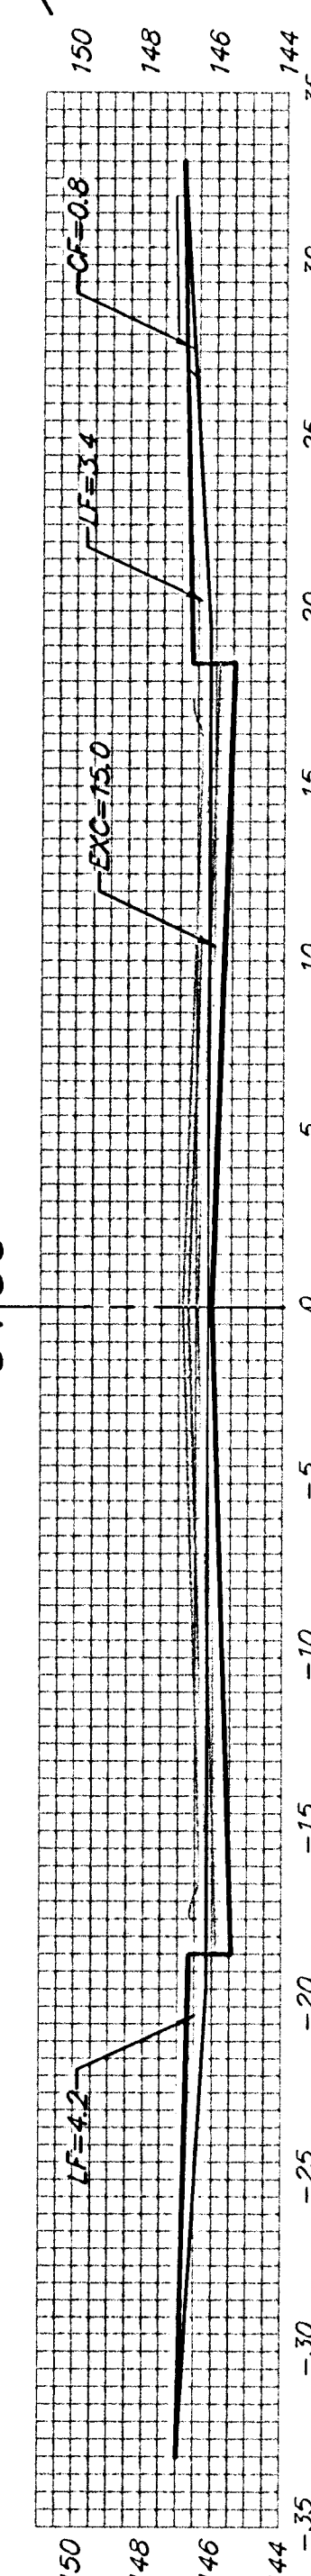

0+31.91

YOSEMITE

CL

Sheet Totals:
Excavation = 232.5 C.Y.
Loose Fill = 117.9 C.Y.
Compacted Fill = 12.5 C.Y.

BAUGHMAN COMPANY P.A.
ENGINEERING, SURVEYING, & PLANNING
316-262-7271 • 315 ELLIS • WICHITA, KANSAS 67211

PROJECT NUMBER
472-83881

REV.
SHEET
43
48
3/26/96/JS/7