

©2017 MKEC Engineering All Rights Reserved
www.mkec.com
These drawings and their contents, including, but not limited to, all concepts, designs, & ideas are the exclusive property of MKEC Engineering (MKEC), and may not be used or reproduced in any way without the express consent of MKEC.



WATER LINES 7 & 8

PROJECT NO.	448-90720	
DATE	SEPT. 2017	
SCALE	1" = 40'	
DESIGNED	DRAWN	CHECKED
DFL	JWC	GJA



NO.	REVISION	DATE

SHEET NO.

J:\PROJECTS\2017\1601010289_SILVERDALE WATER MAIN REPLACEMENT_160289 CAD\SHS\505 CIVIL\WTRPHASE 1\16289-CP-108.DWG
PLOT DATE: Wednesday, September 13, 2017 @ 11:11 AM

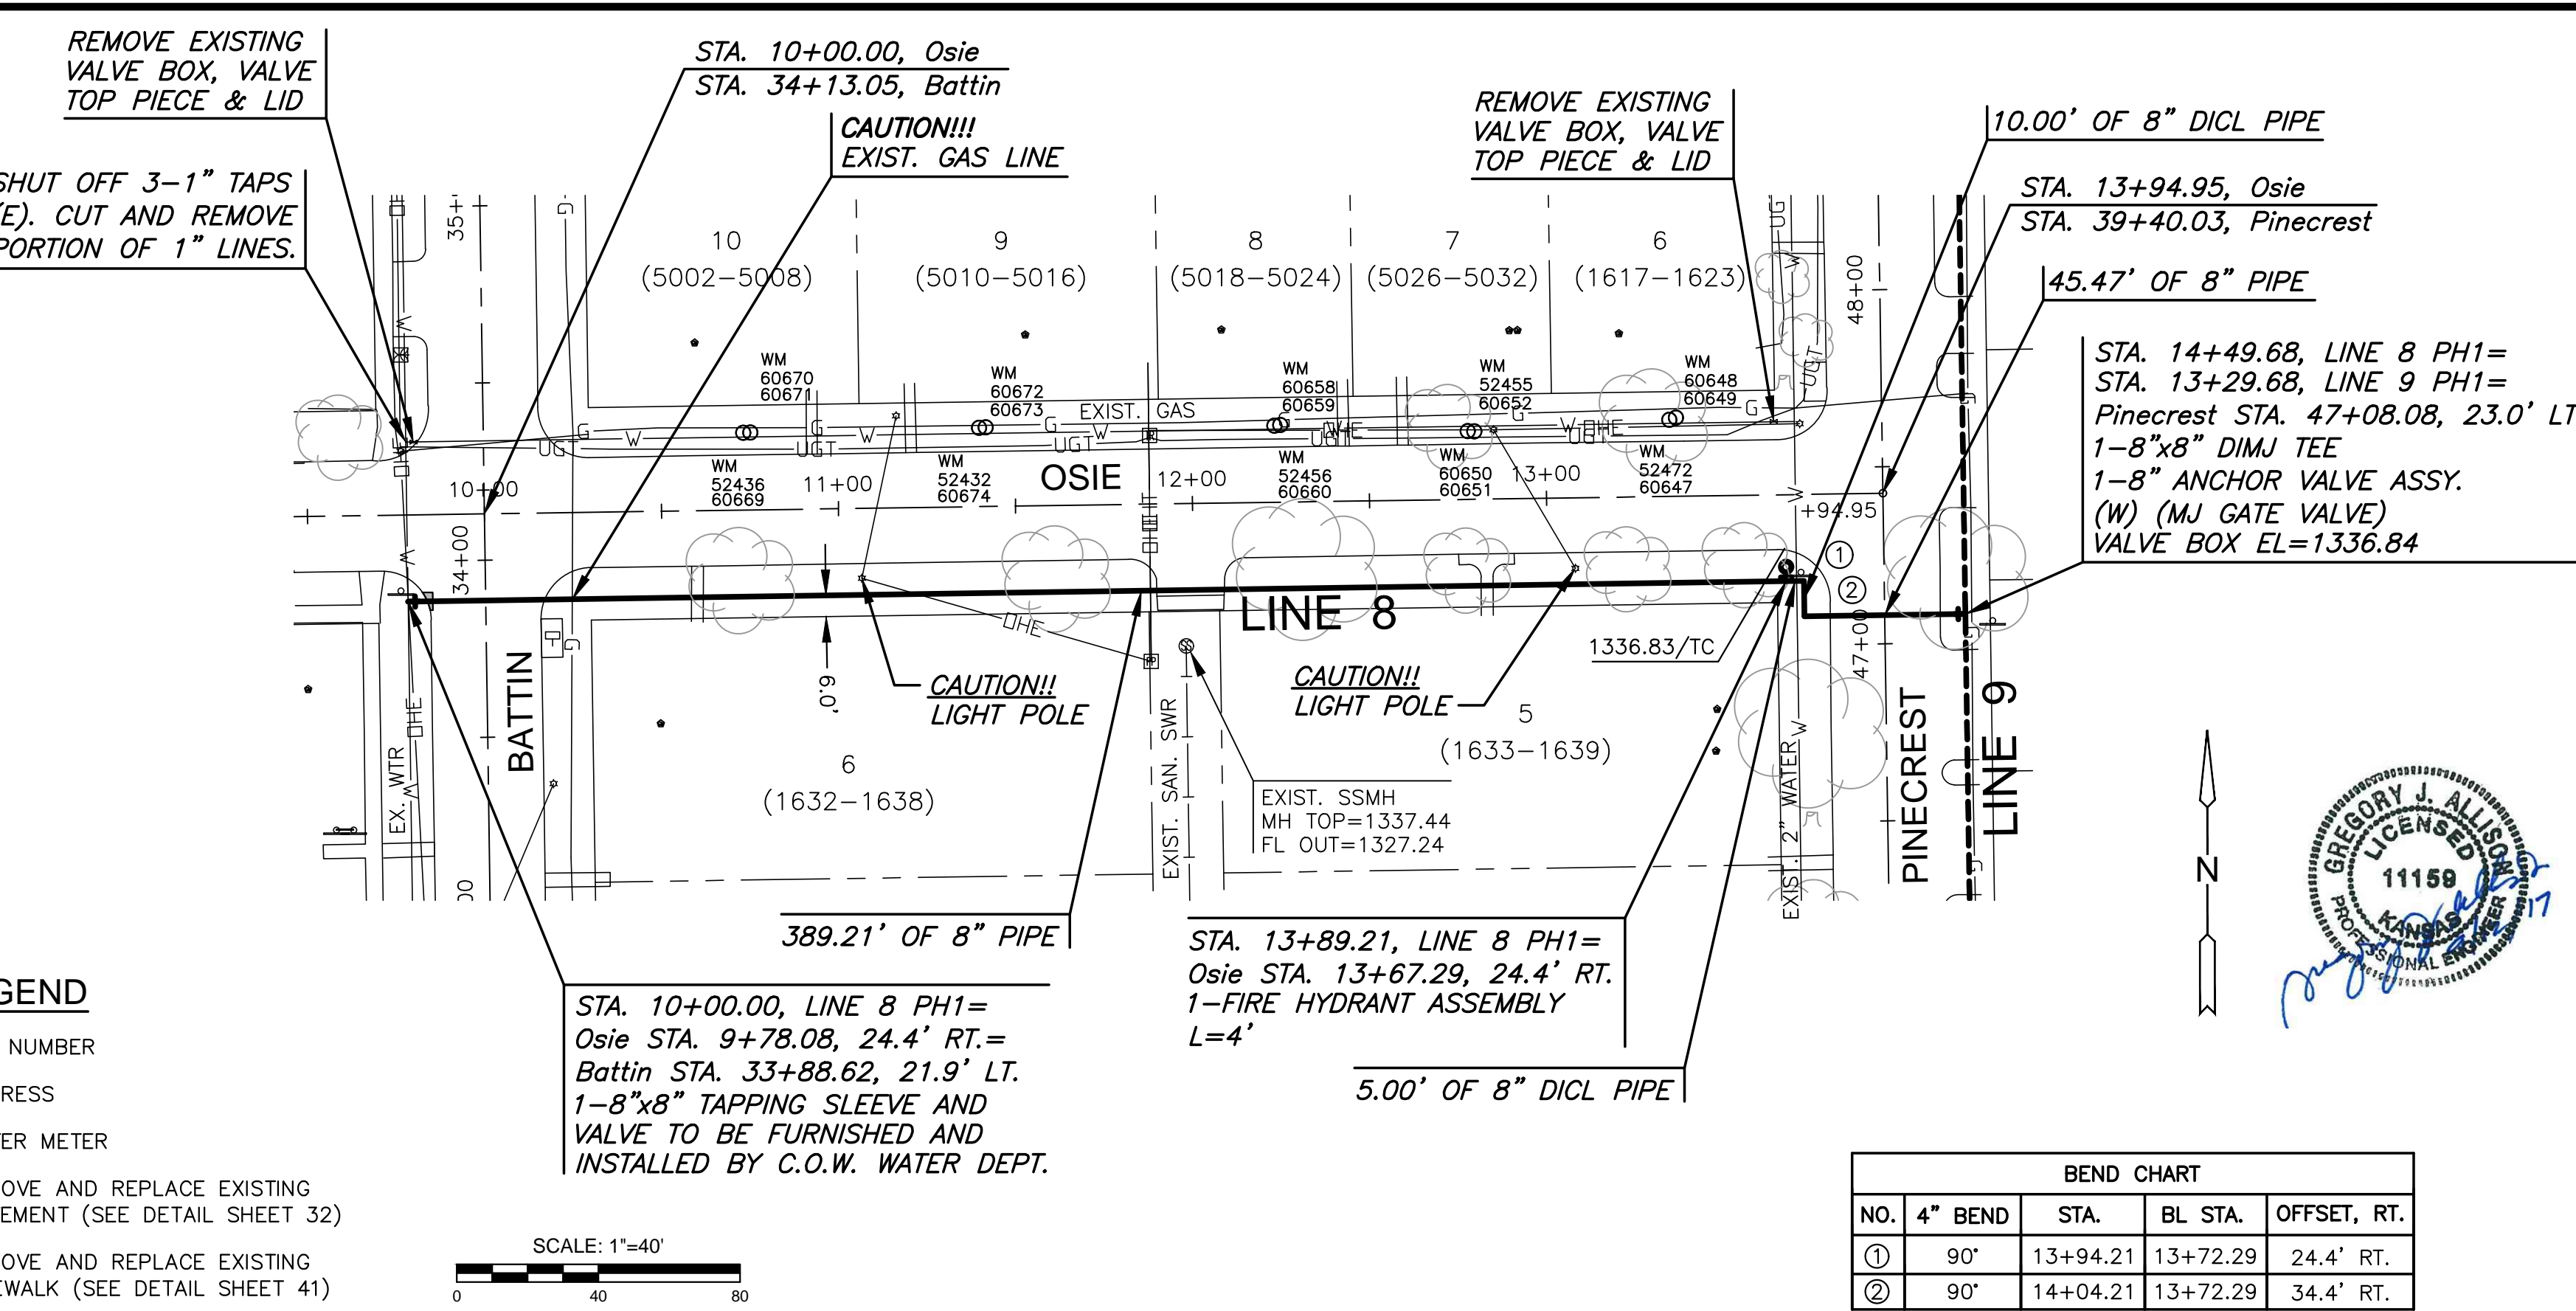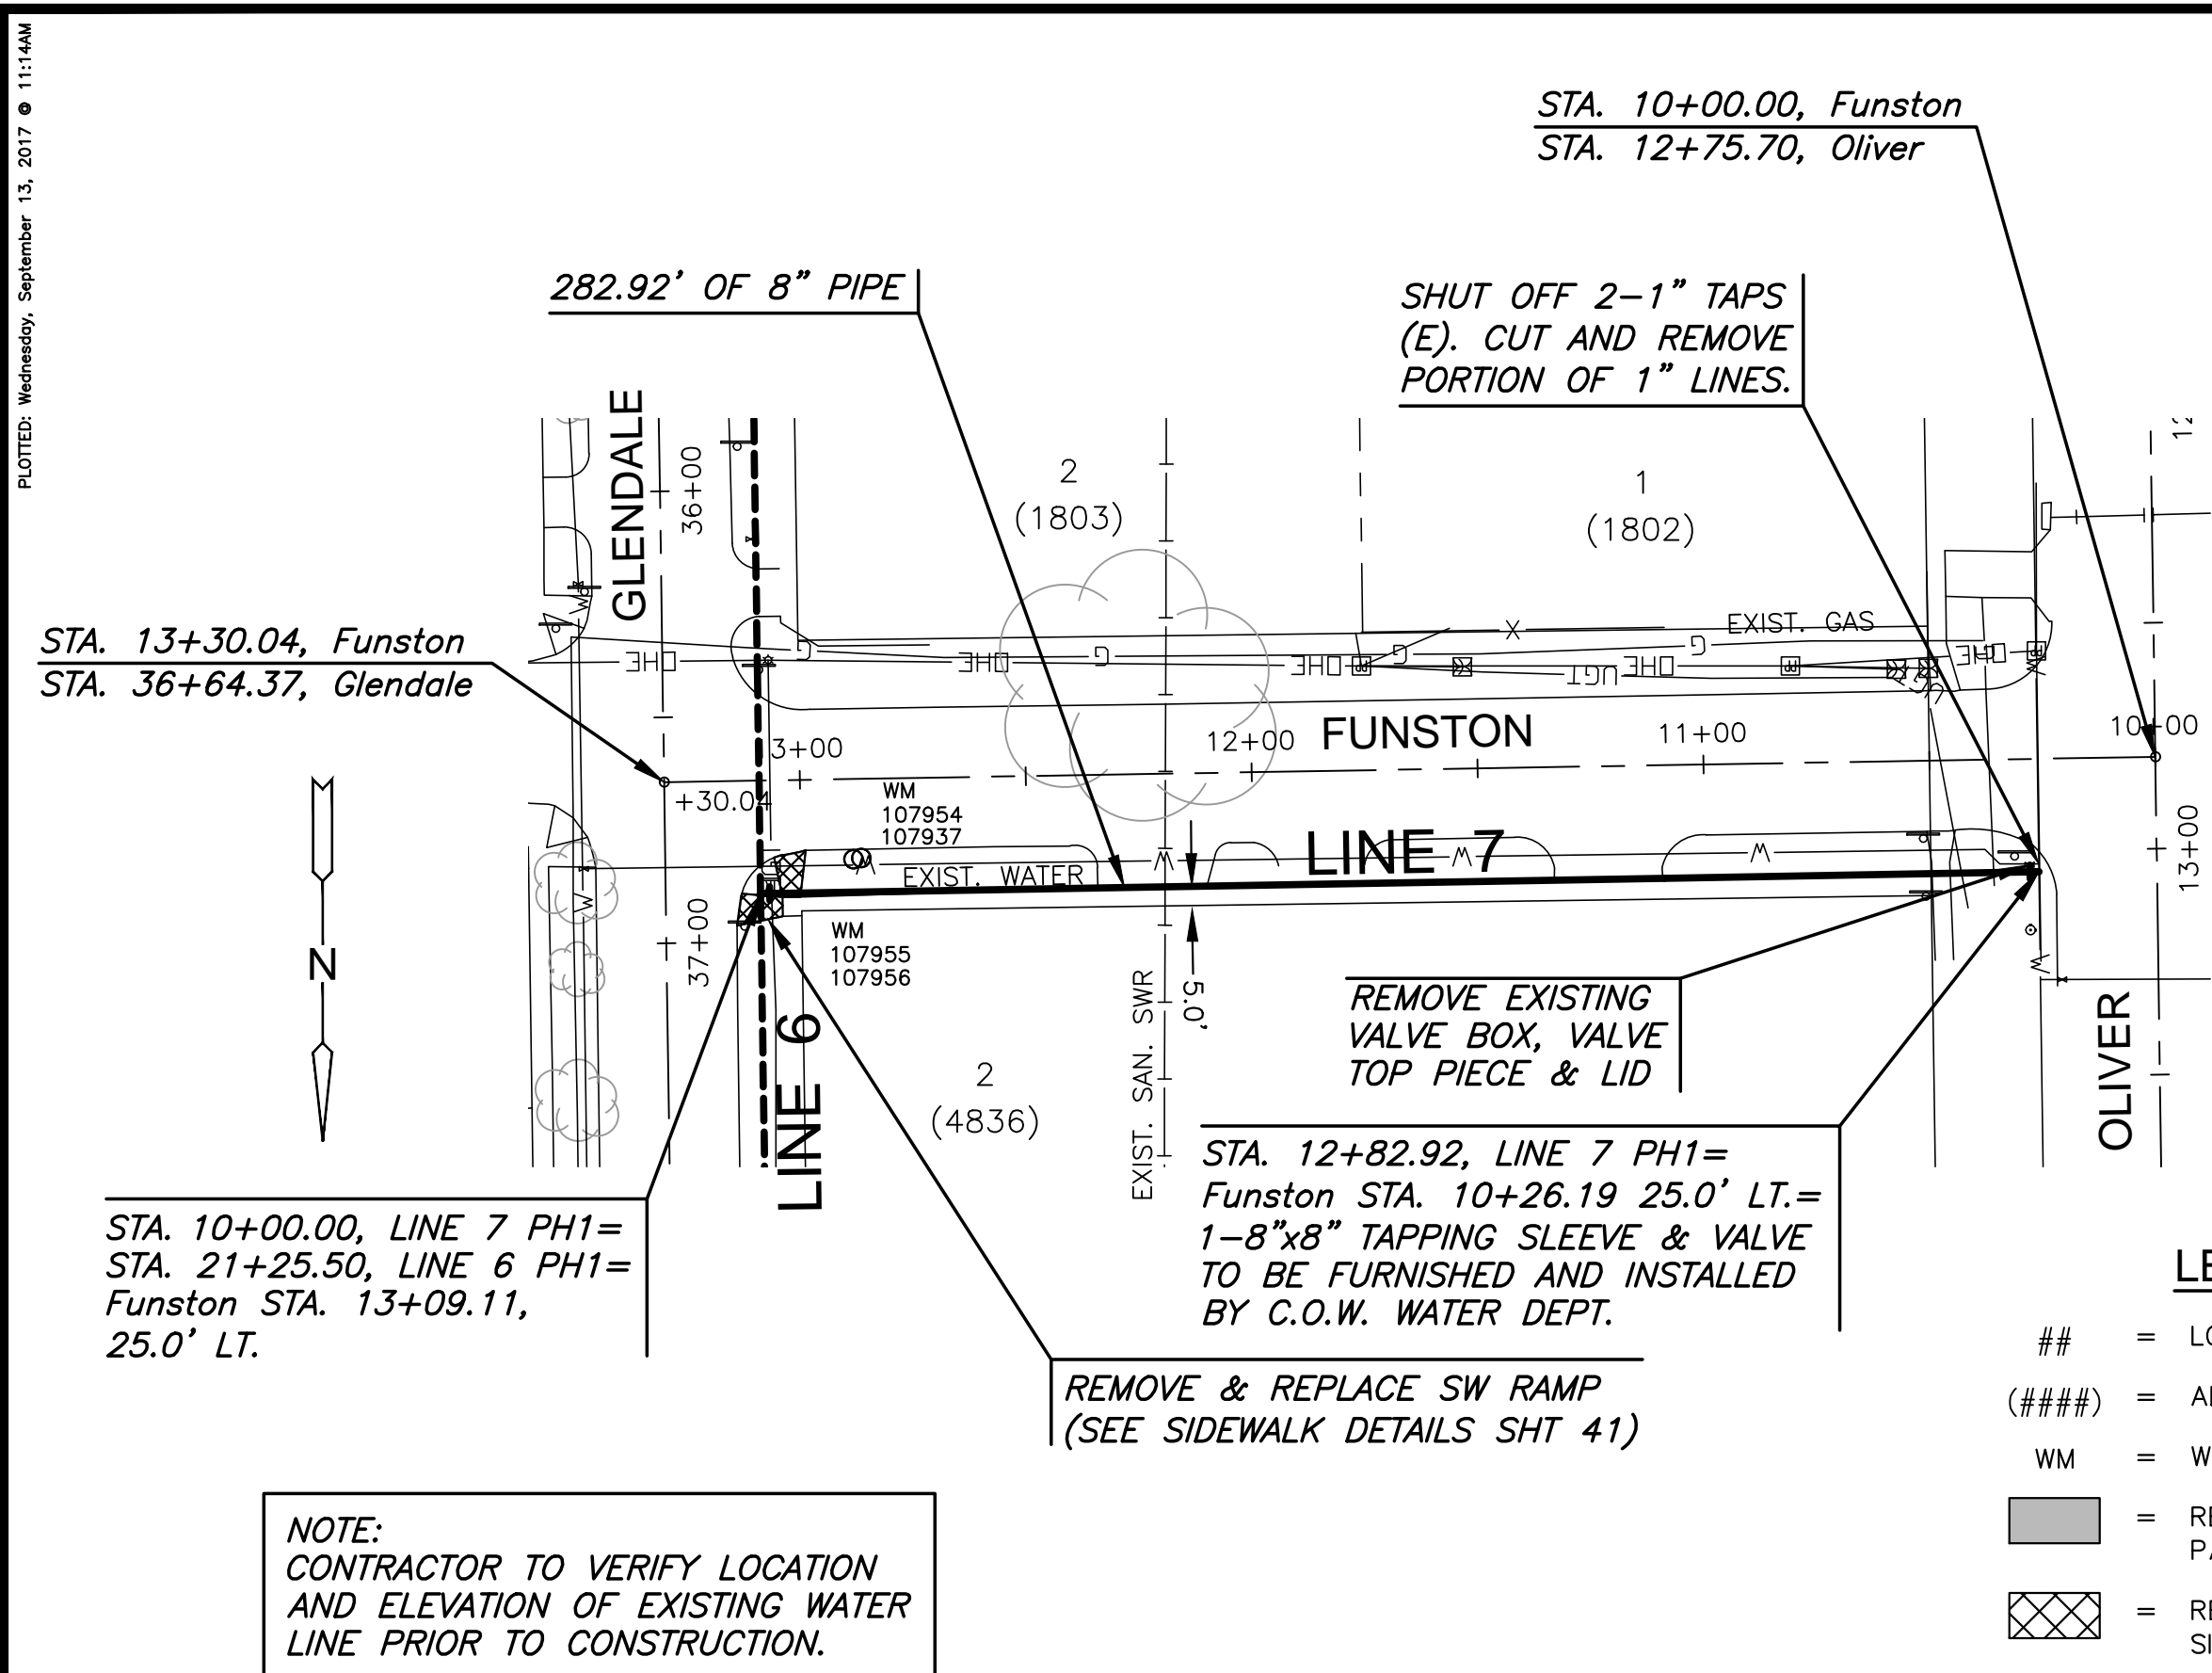

NOTE:
CONTRACTOR TO VERIFY LOCATION AND ELEVATION OF EXISTING WATER LINE PRIOR TO CONSTRUCTION.

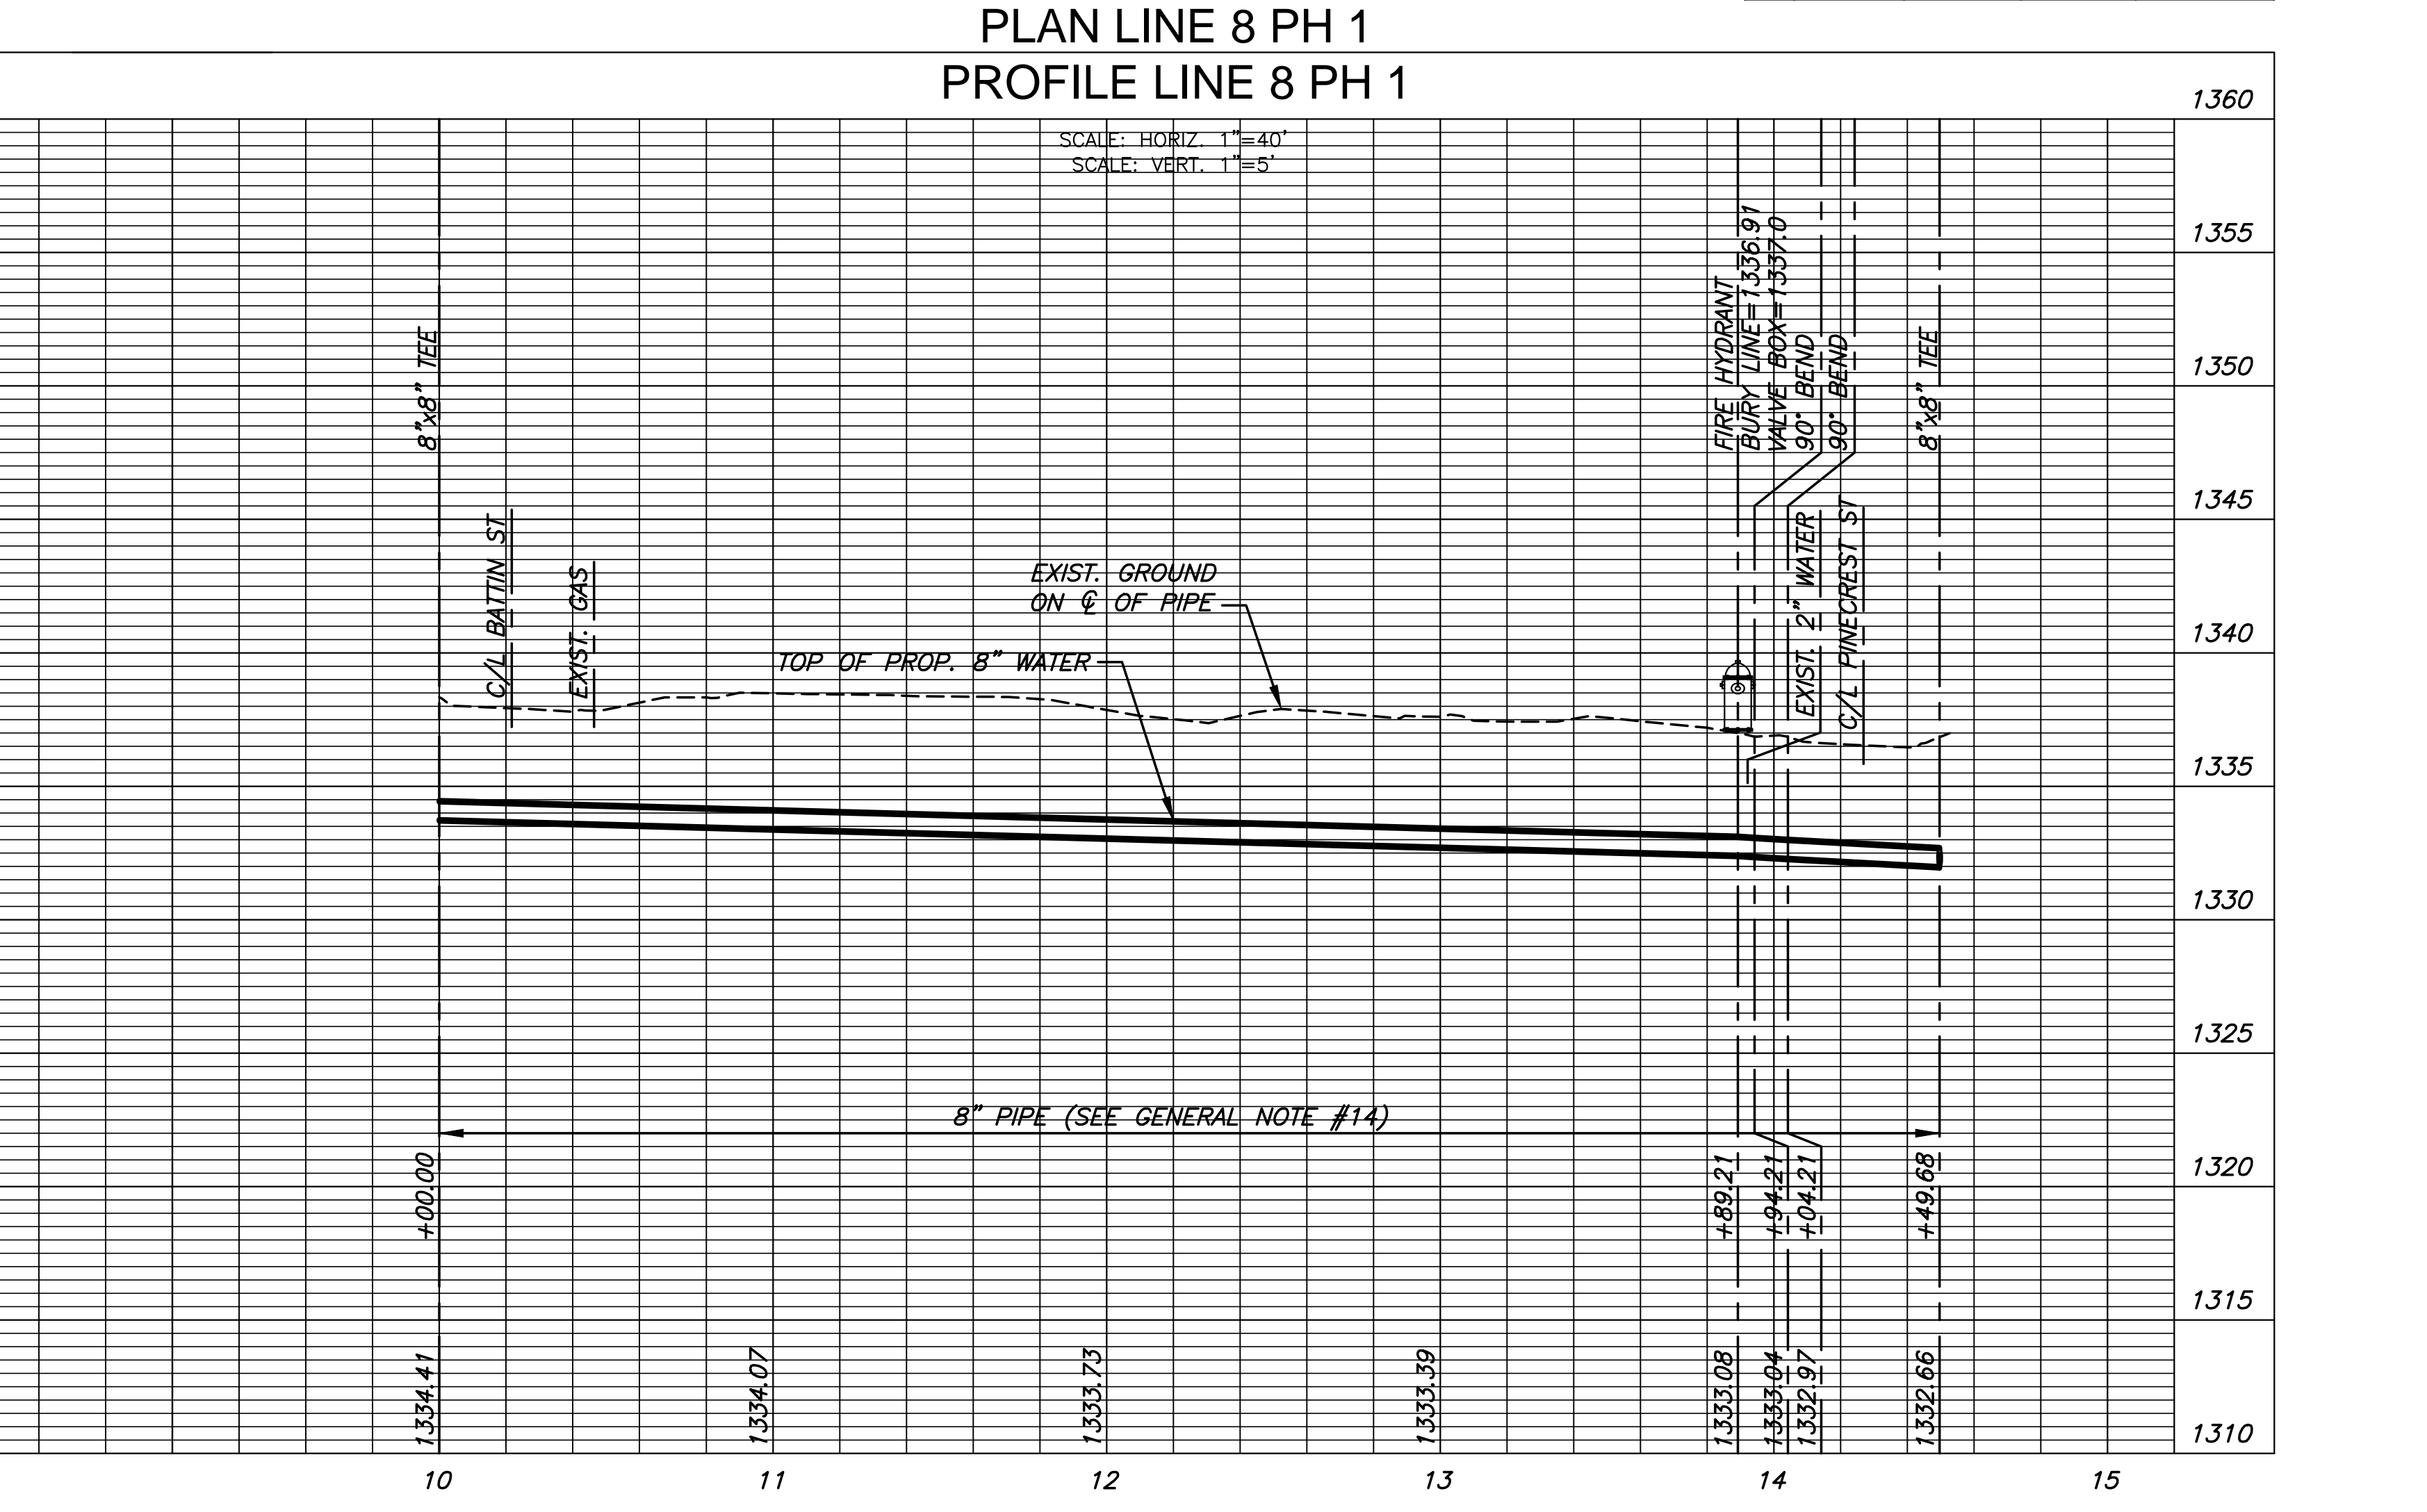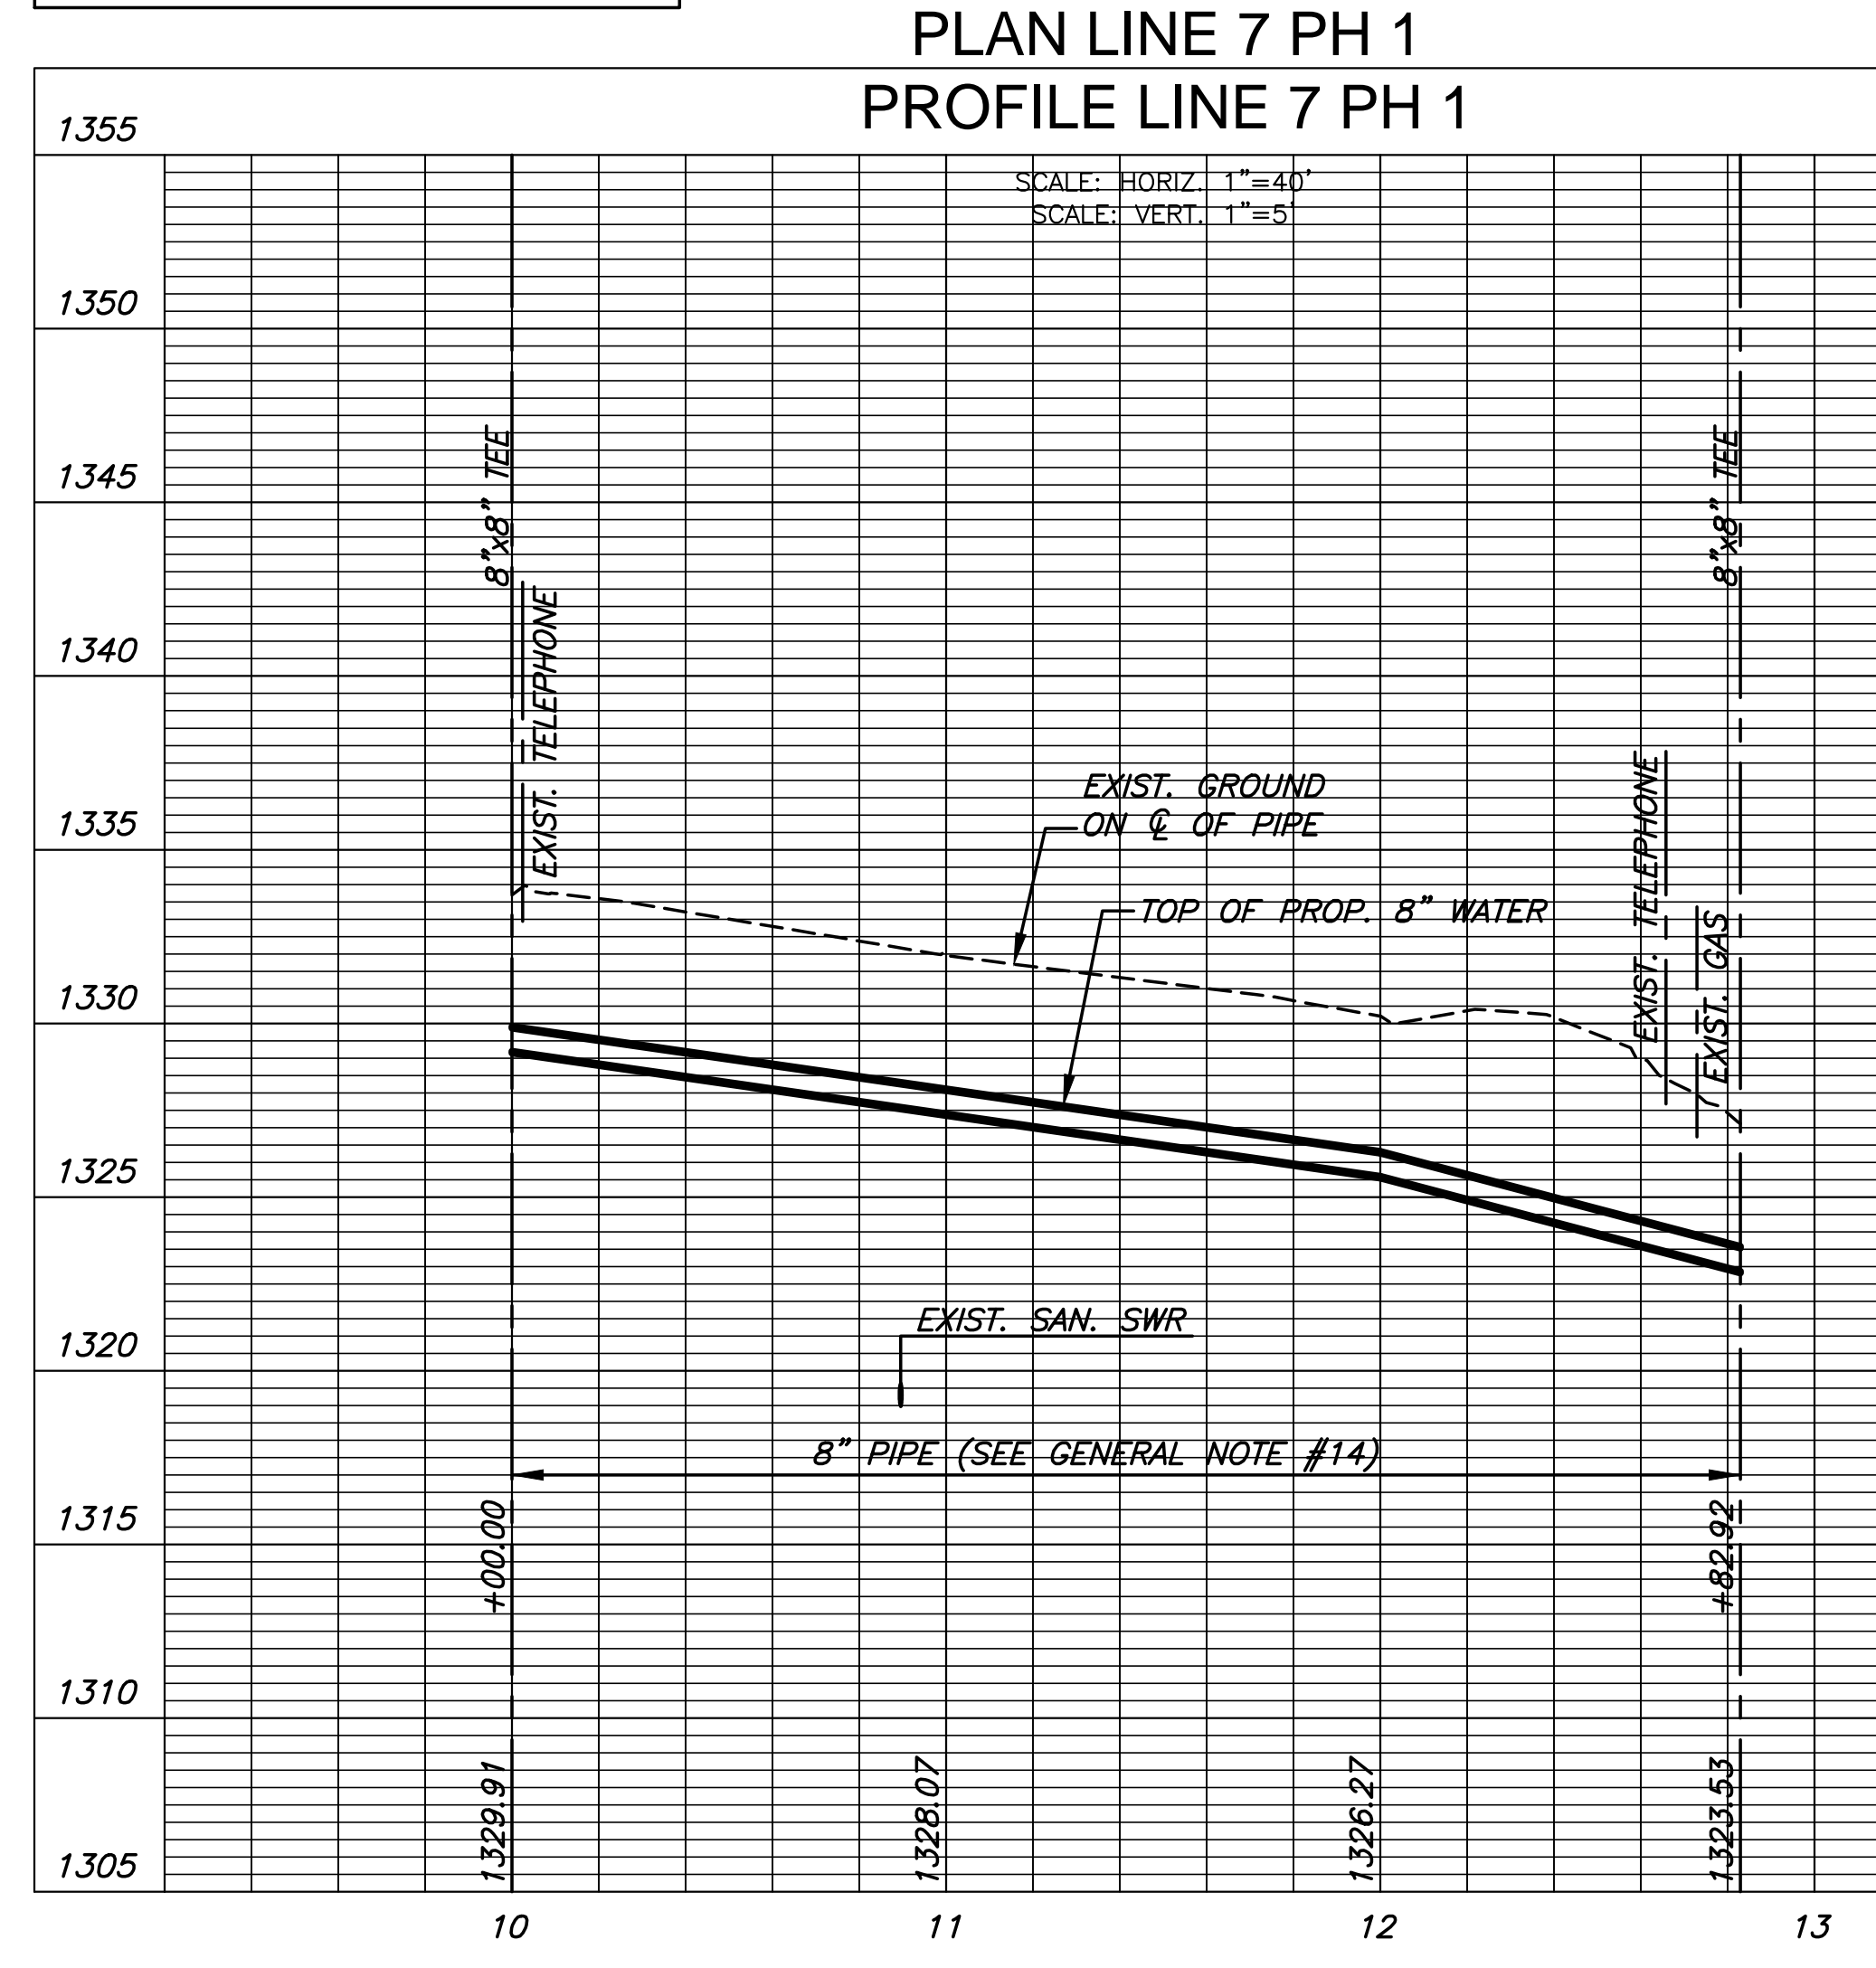

BEND CHART

NO.	4" BEND	STA.	BL. STA.	OFFSET, RT.
①	90°	13+94.21	13+72.29	24.4' RT.
②	90°	14+04.21	13+72.29	34.4' RT.