




**DIRT PATH SECTION VIEW**

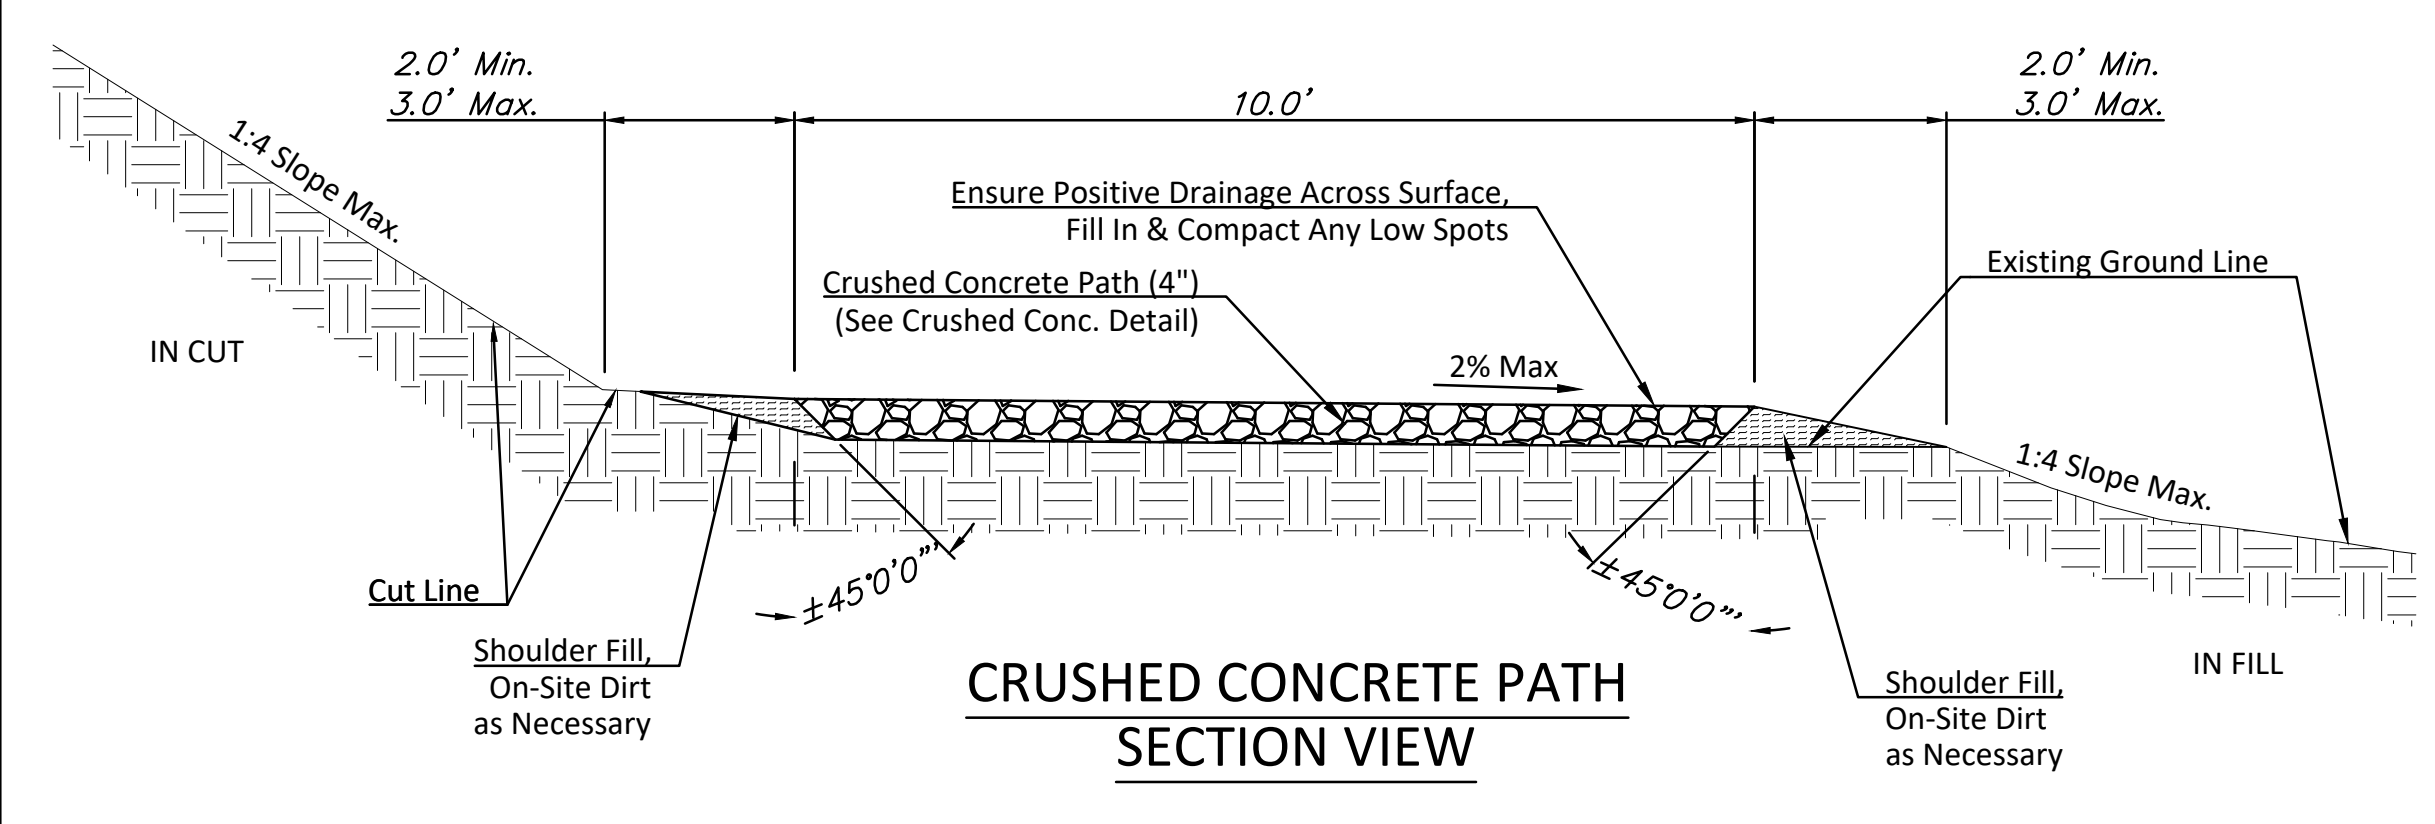

**CRUSHED CONCRETE PATH SECTION VIEW**

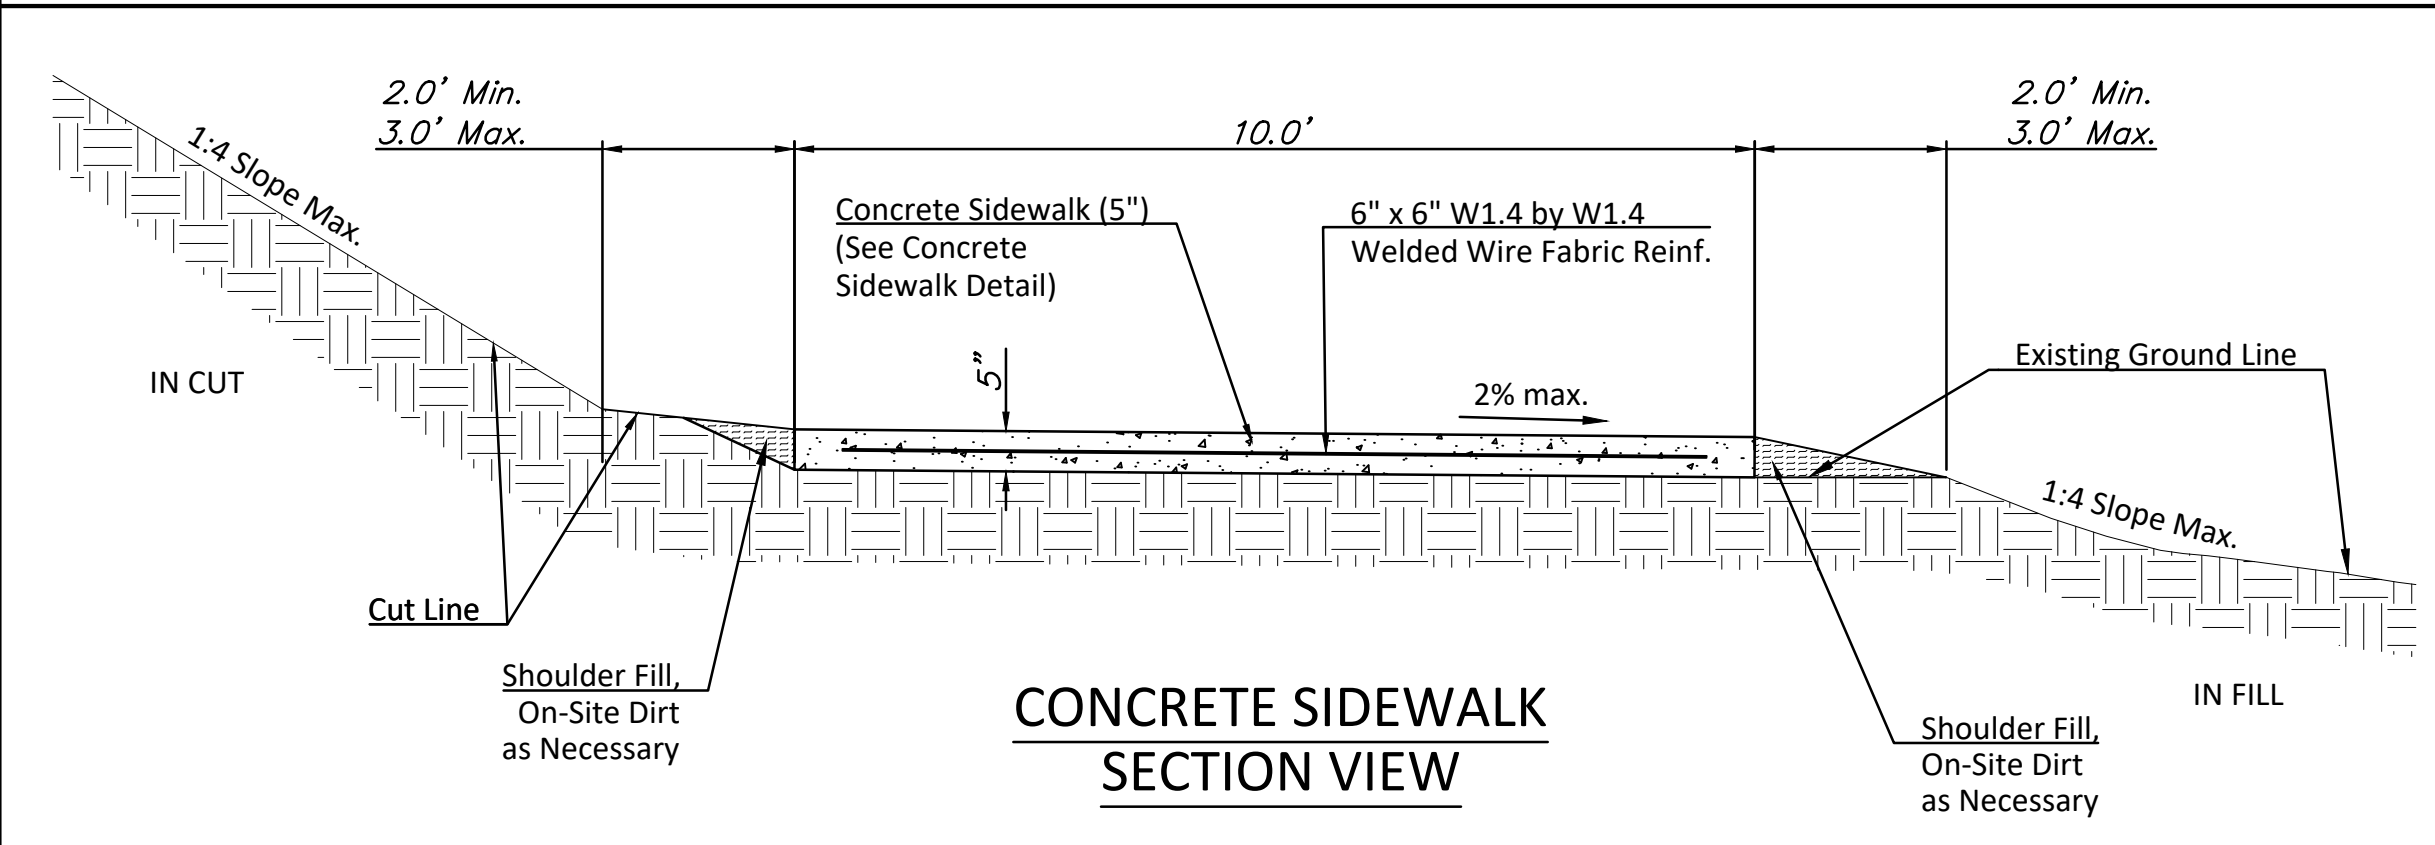

**CONCRETE SIDEWALK SECTION VIEW**

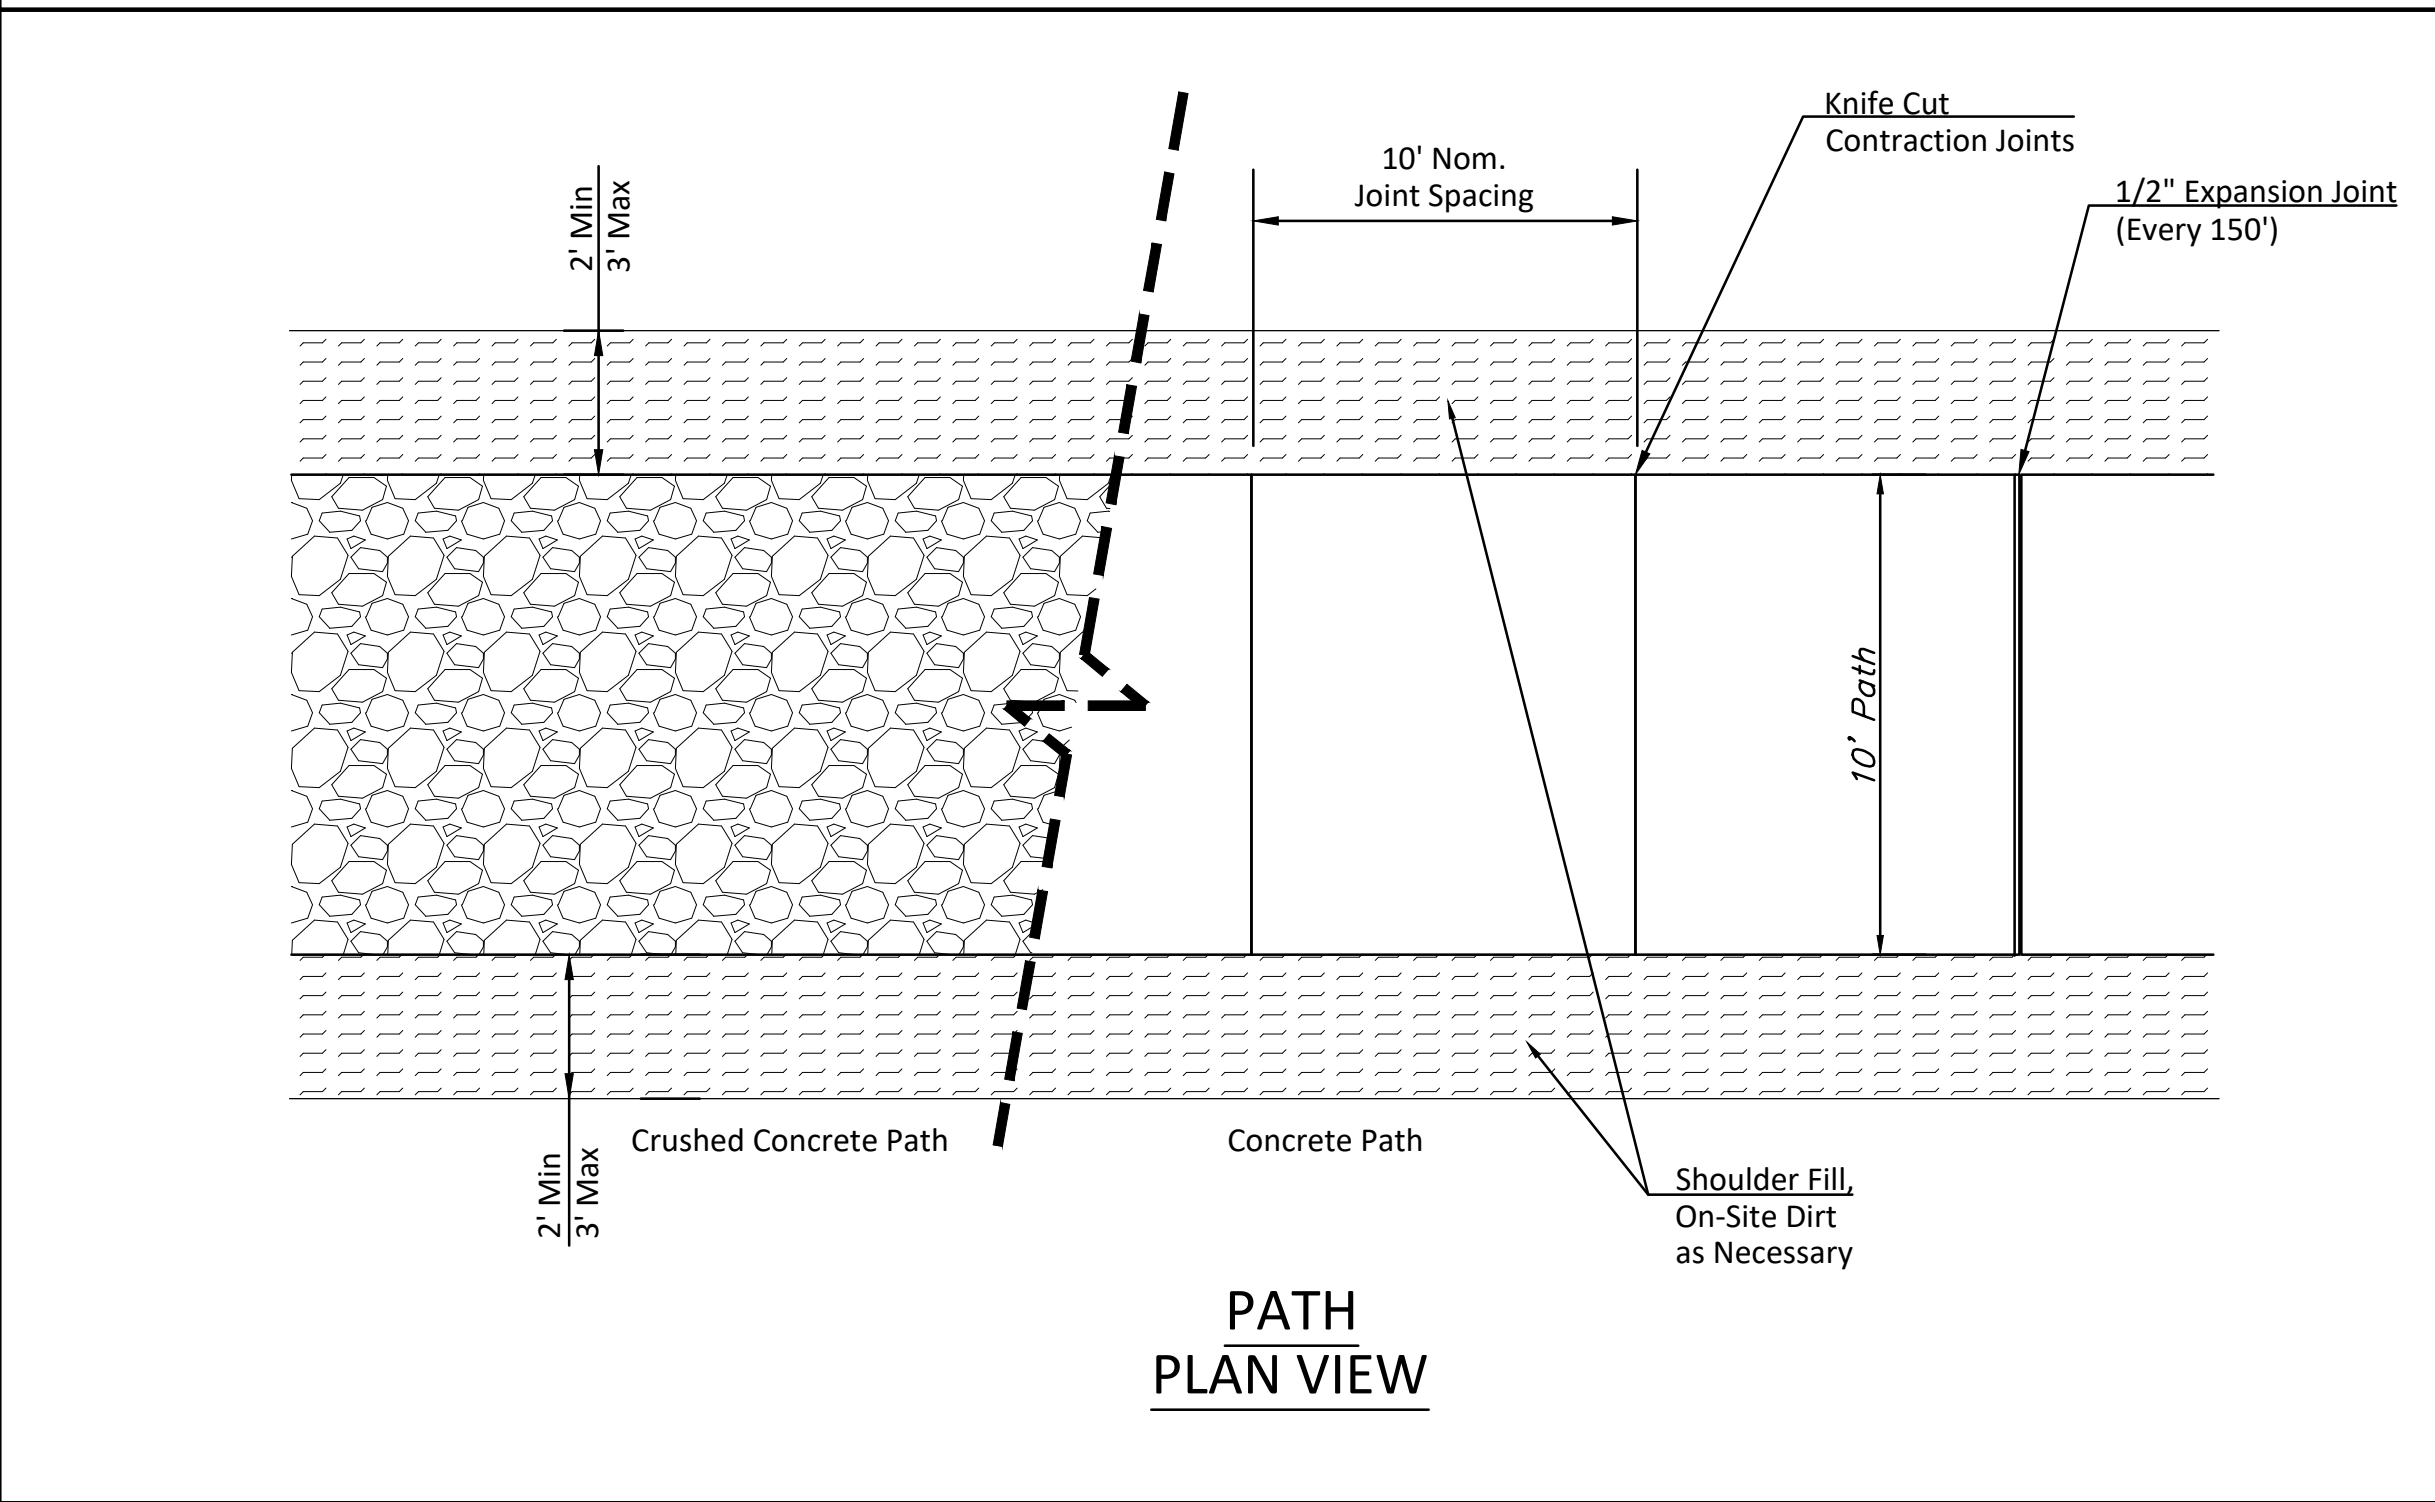


**PATH PLAN VIEW**


**CRUSHED CONCRETE GRADATION TABLE\***

SIEVE SIZE	% PASSING
3/4"	90-100
1/2"	60-80
#4	40-60
#16	20-40
#30	10-20
#100	0-10
#200	0-10


\*Mirafli HP270 or Approved Equal (70% Concrete, 30% Asphalt Mix)

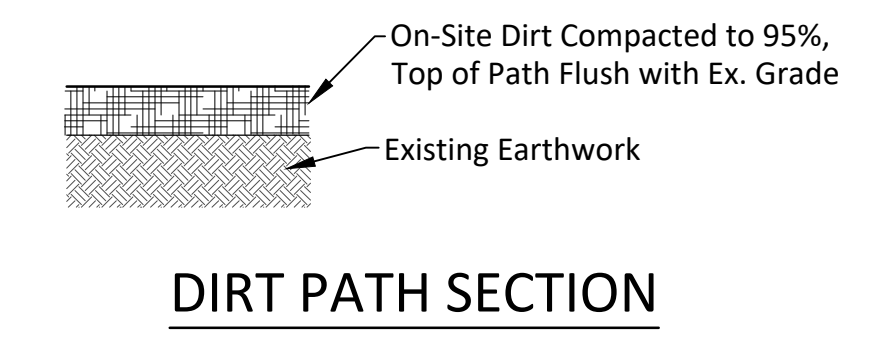



**DIRT PATH SECTION**

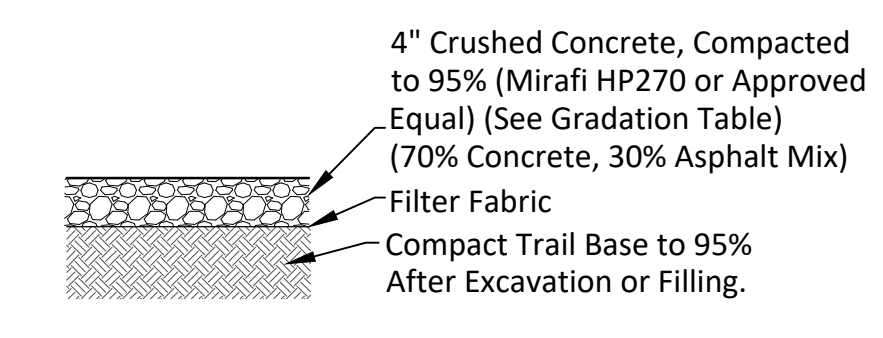


**CRUSHED CONCRETE PATH SECTION**

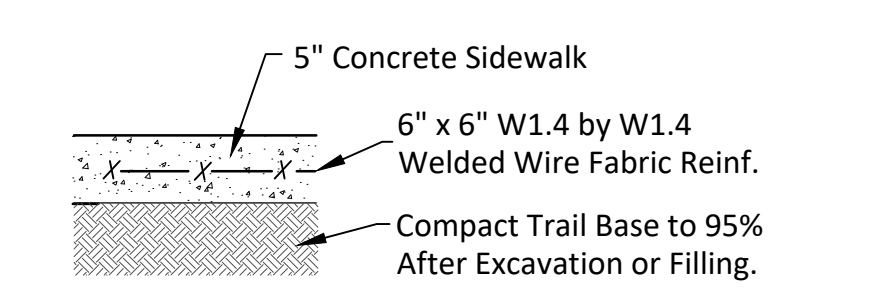

**CONCRETE SIDEWALK SECTION**

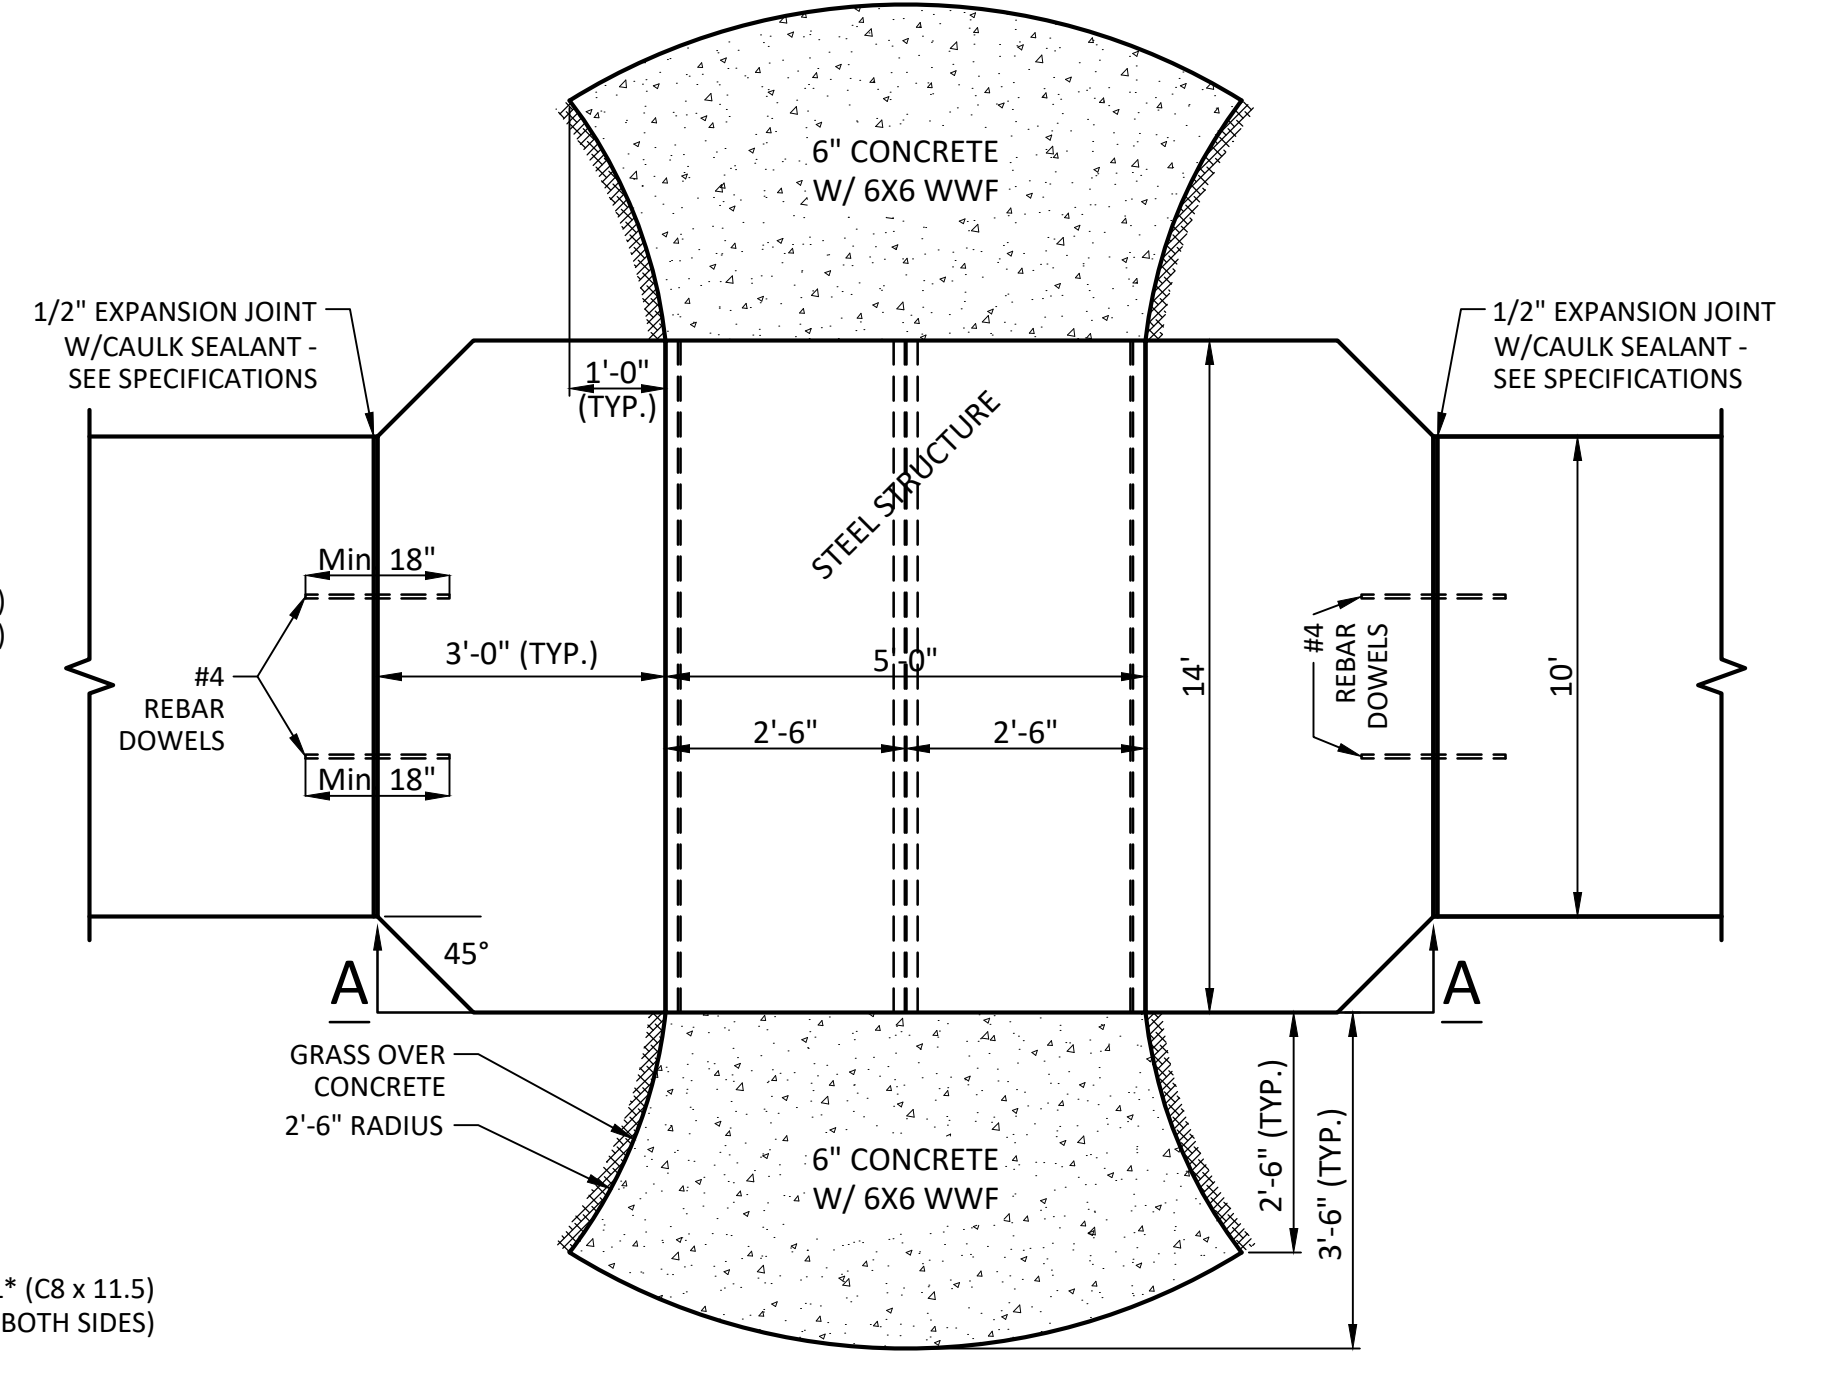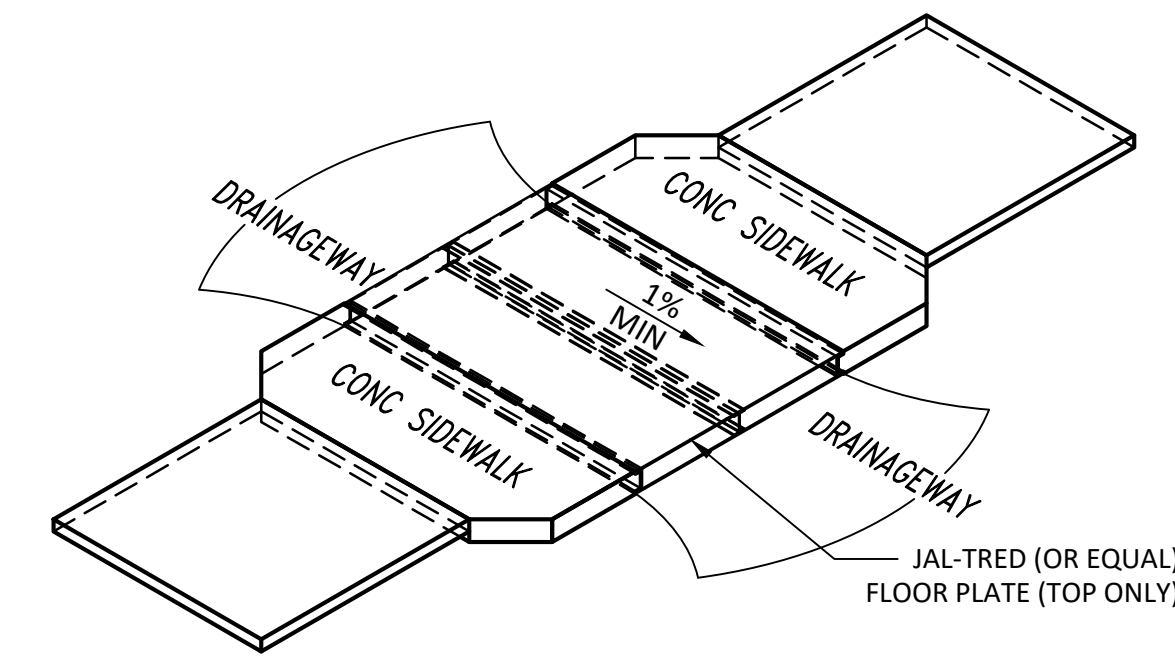


**PLAN\***

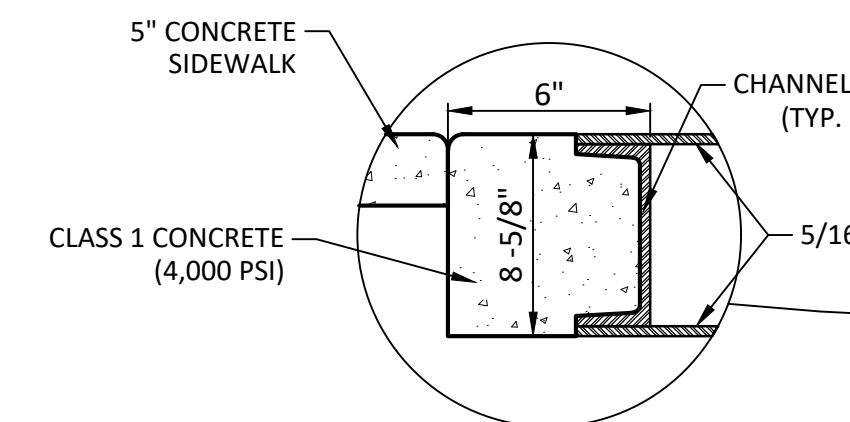


**CHECKERED PLATE SUPPORT DETAIL**

\*ALL STEEL PIECES WELDED PER INDUSTRY STANDARDS.

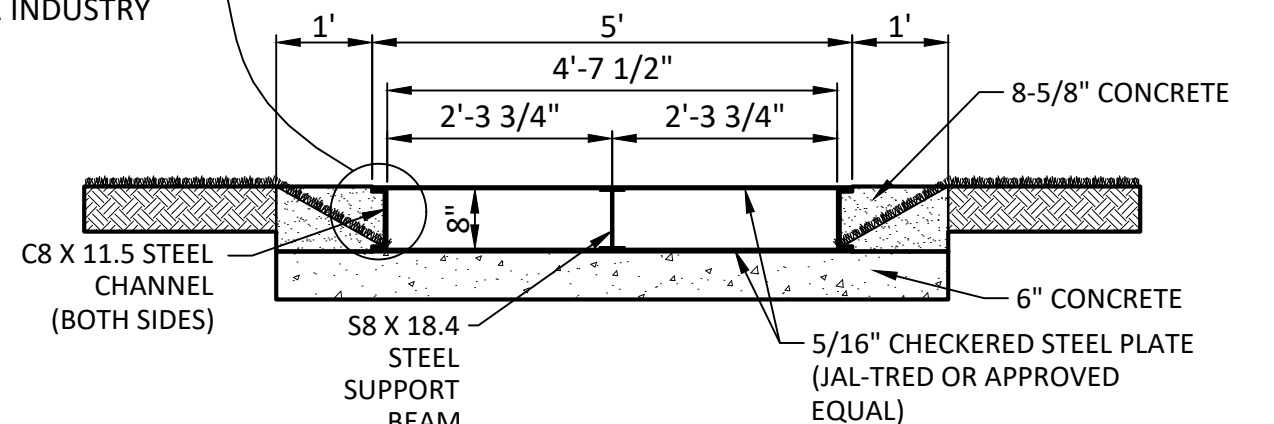


**SECTION A-A**

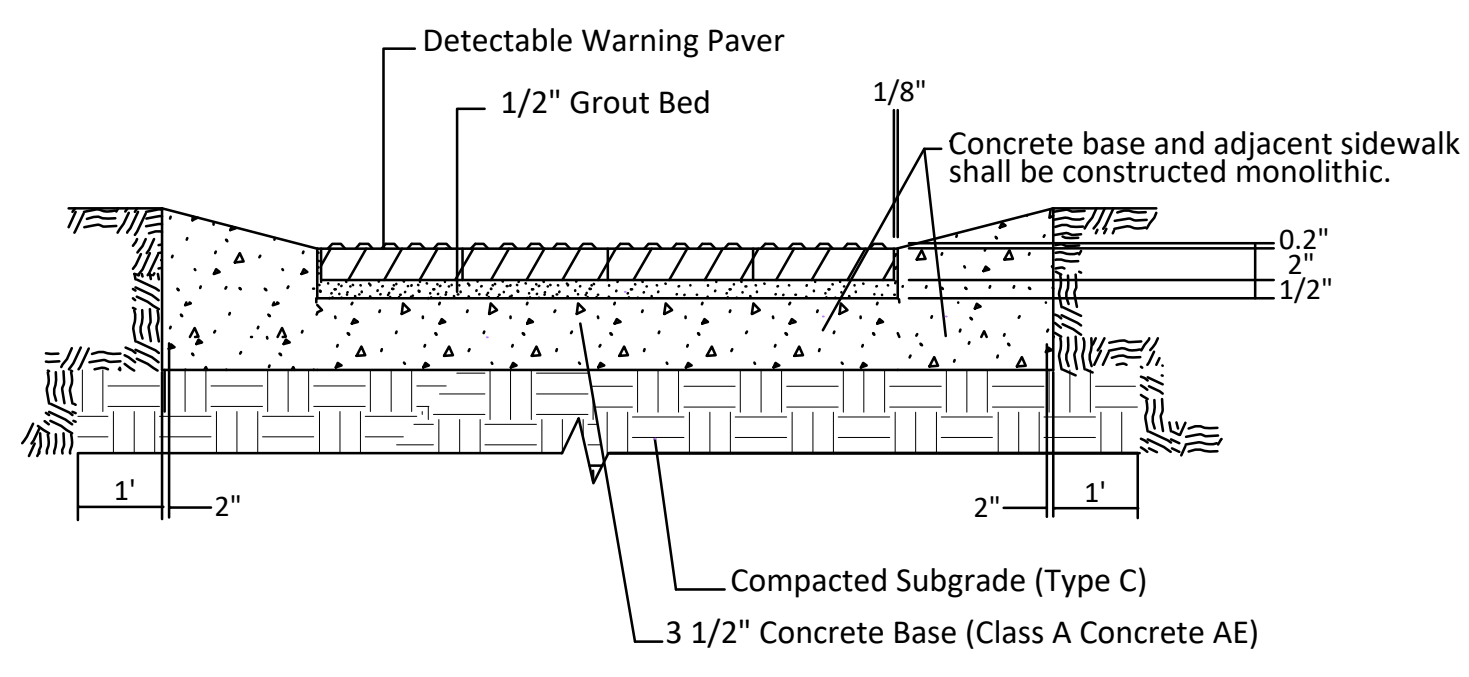


**TYPICAL SECTION DETECTABLE WARNING PAVER**


NOTE: HANOVER DETECTABLE WARNING PAVERS (OR AN APPROVED ALTERNATE) SHALL BE USED IN ALL WHEELCHAIR RAMPS. THE 11 3/4" RED 15' PAVER SHALL BE USED IN ALL APPLICATIONS.

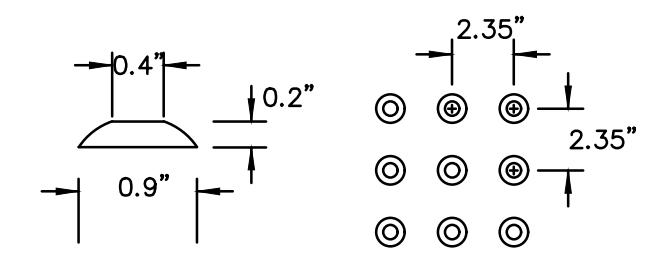


**TRUNCATED DOME PAVING DETAIL**

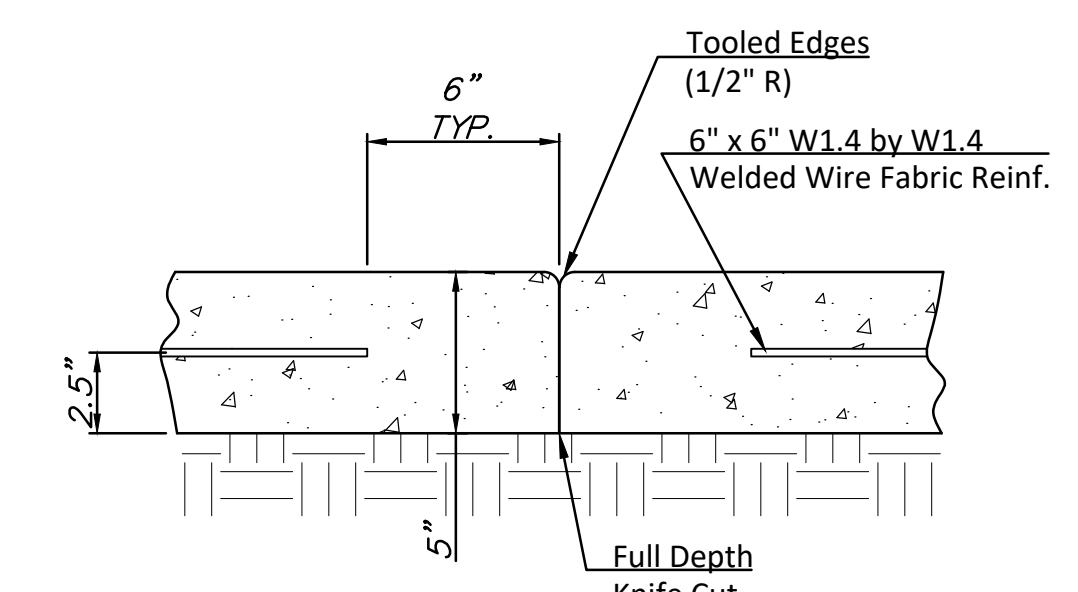

**TYPICAL CONTRACTION JOINT DETAIL**

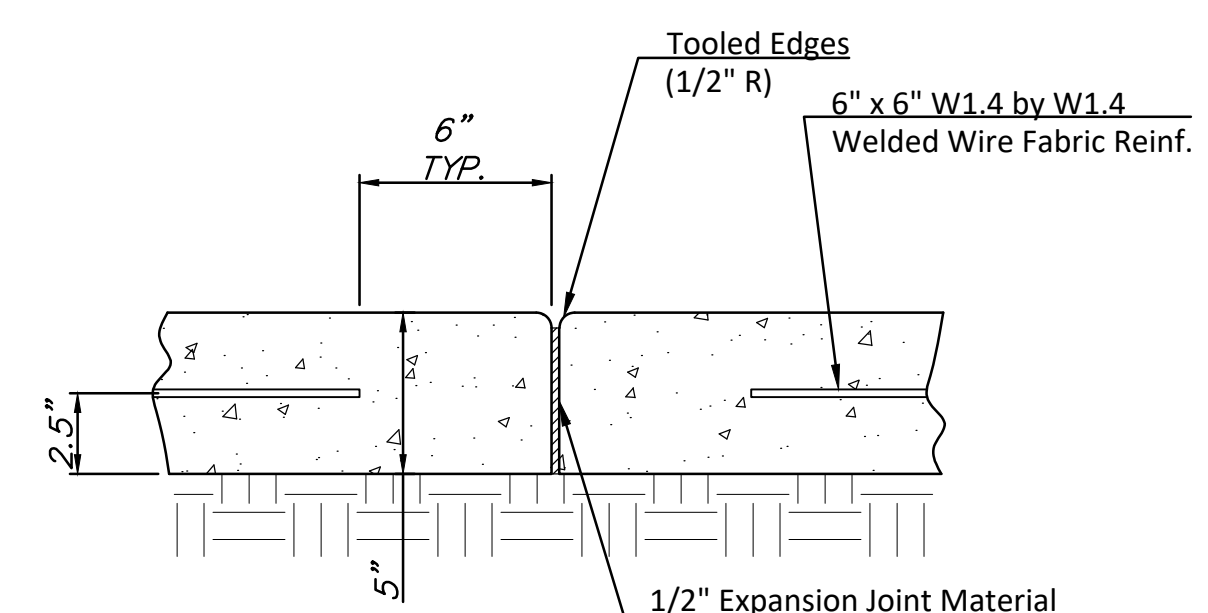

**TYPICAL EXPANSION JOINT DETAIL**

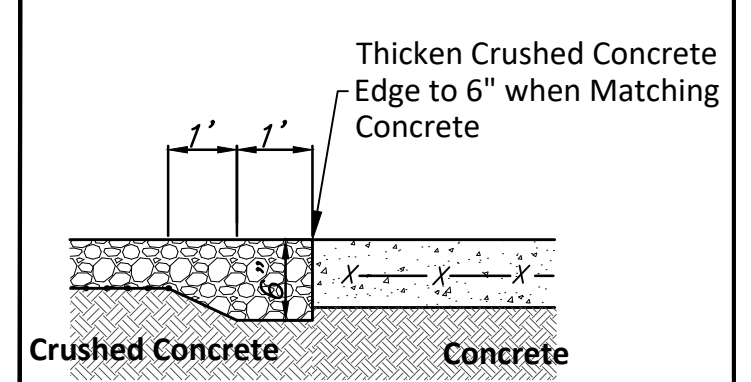

**THICKENED CRUSHED CONCRETE EDGE DETAIL**

NOTE: Thickened Edge SUBSIDIARY to Bid Item "Crushed Concrete Path (4")"