



©2018
MKEC Engineering
All Rights Reserved
www.mkec.com
These drawings and their contents, including, but not limited to, all concepts, designs, & ideas are the exclusive property of MKEC Engineering (MKEC), and may not be used or reproduced in any way without the express consent of MKEC.

**WATER LINES
2 & 3**

PROJECT NO.	448-90695	
DATE	JUNE 2018	
SCALE	1" = 40'	
DESIGNED	DRAWN	CHECKED
DFL	JWC	GJA

NO.	REVISION	DATE

J:\PROJECTS\2018\14010482_PREMIER_ESTANCIA\05-CIVIL\CAD\WTR\RESIDENTIAL\PH3\14482_RES_CP_02_PHD.DWG PLOTTED: Wednesday, August 01, 2018 @ 08:15AM

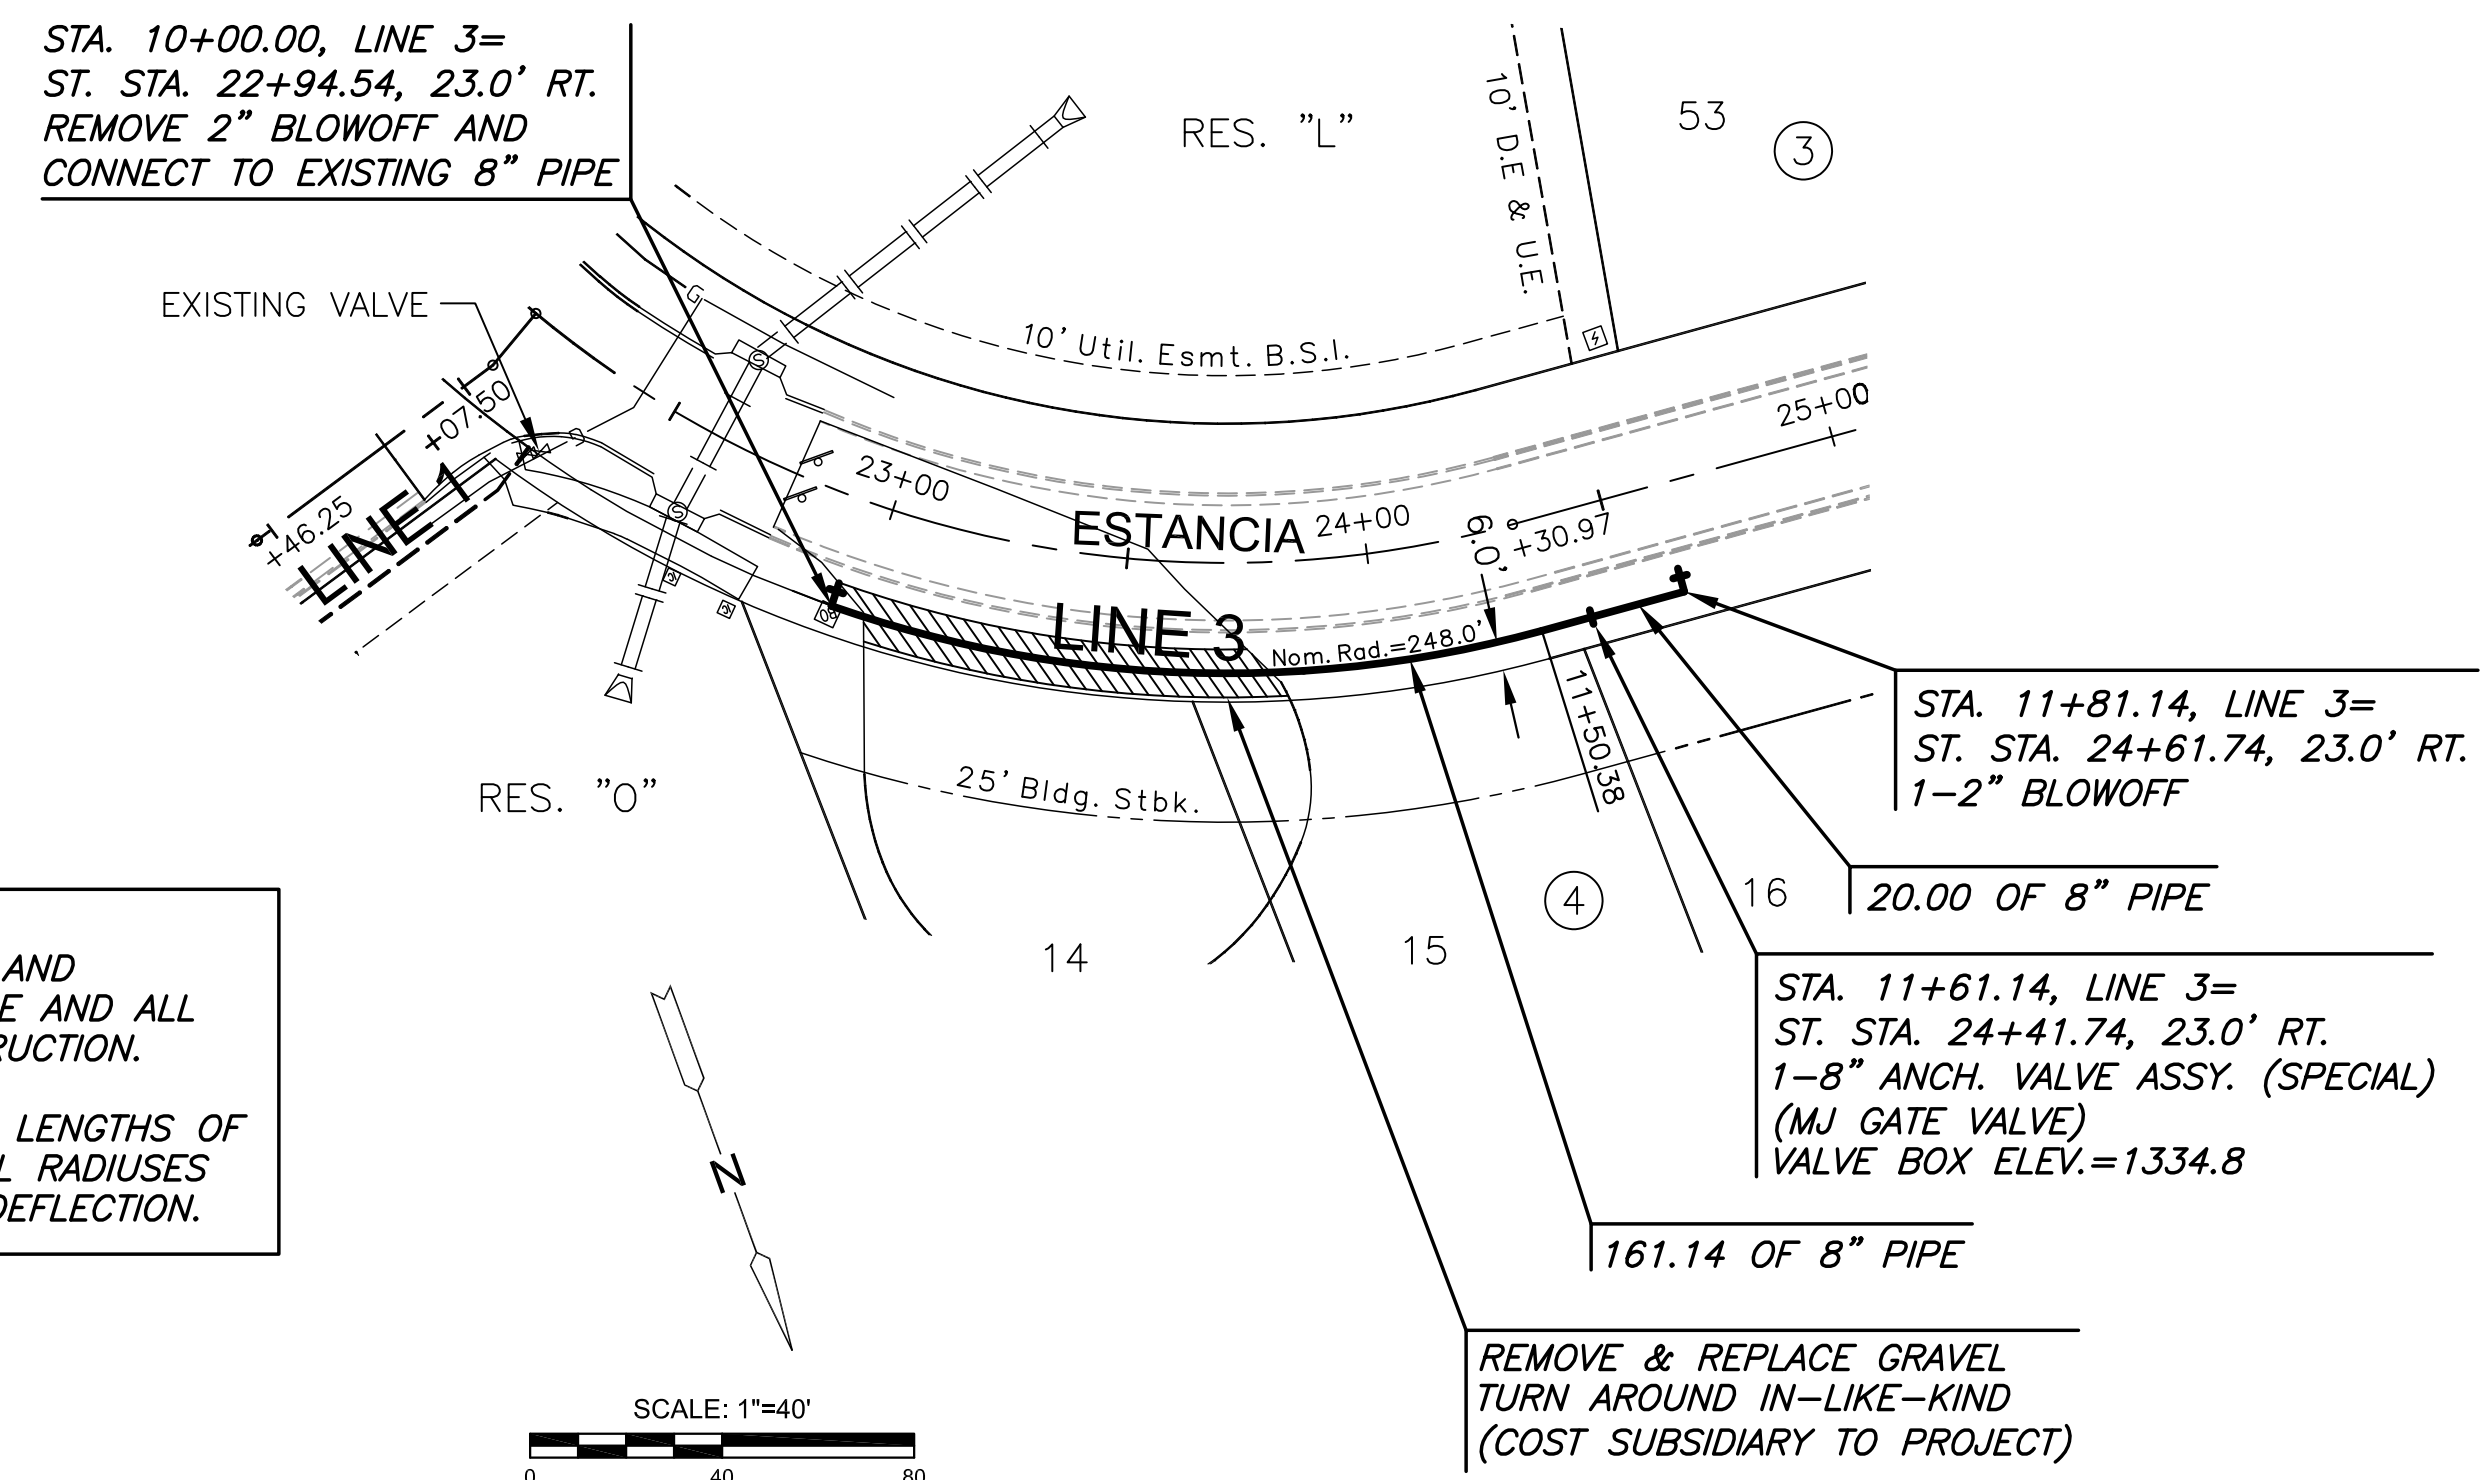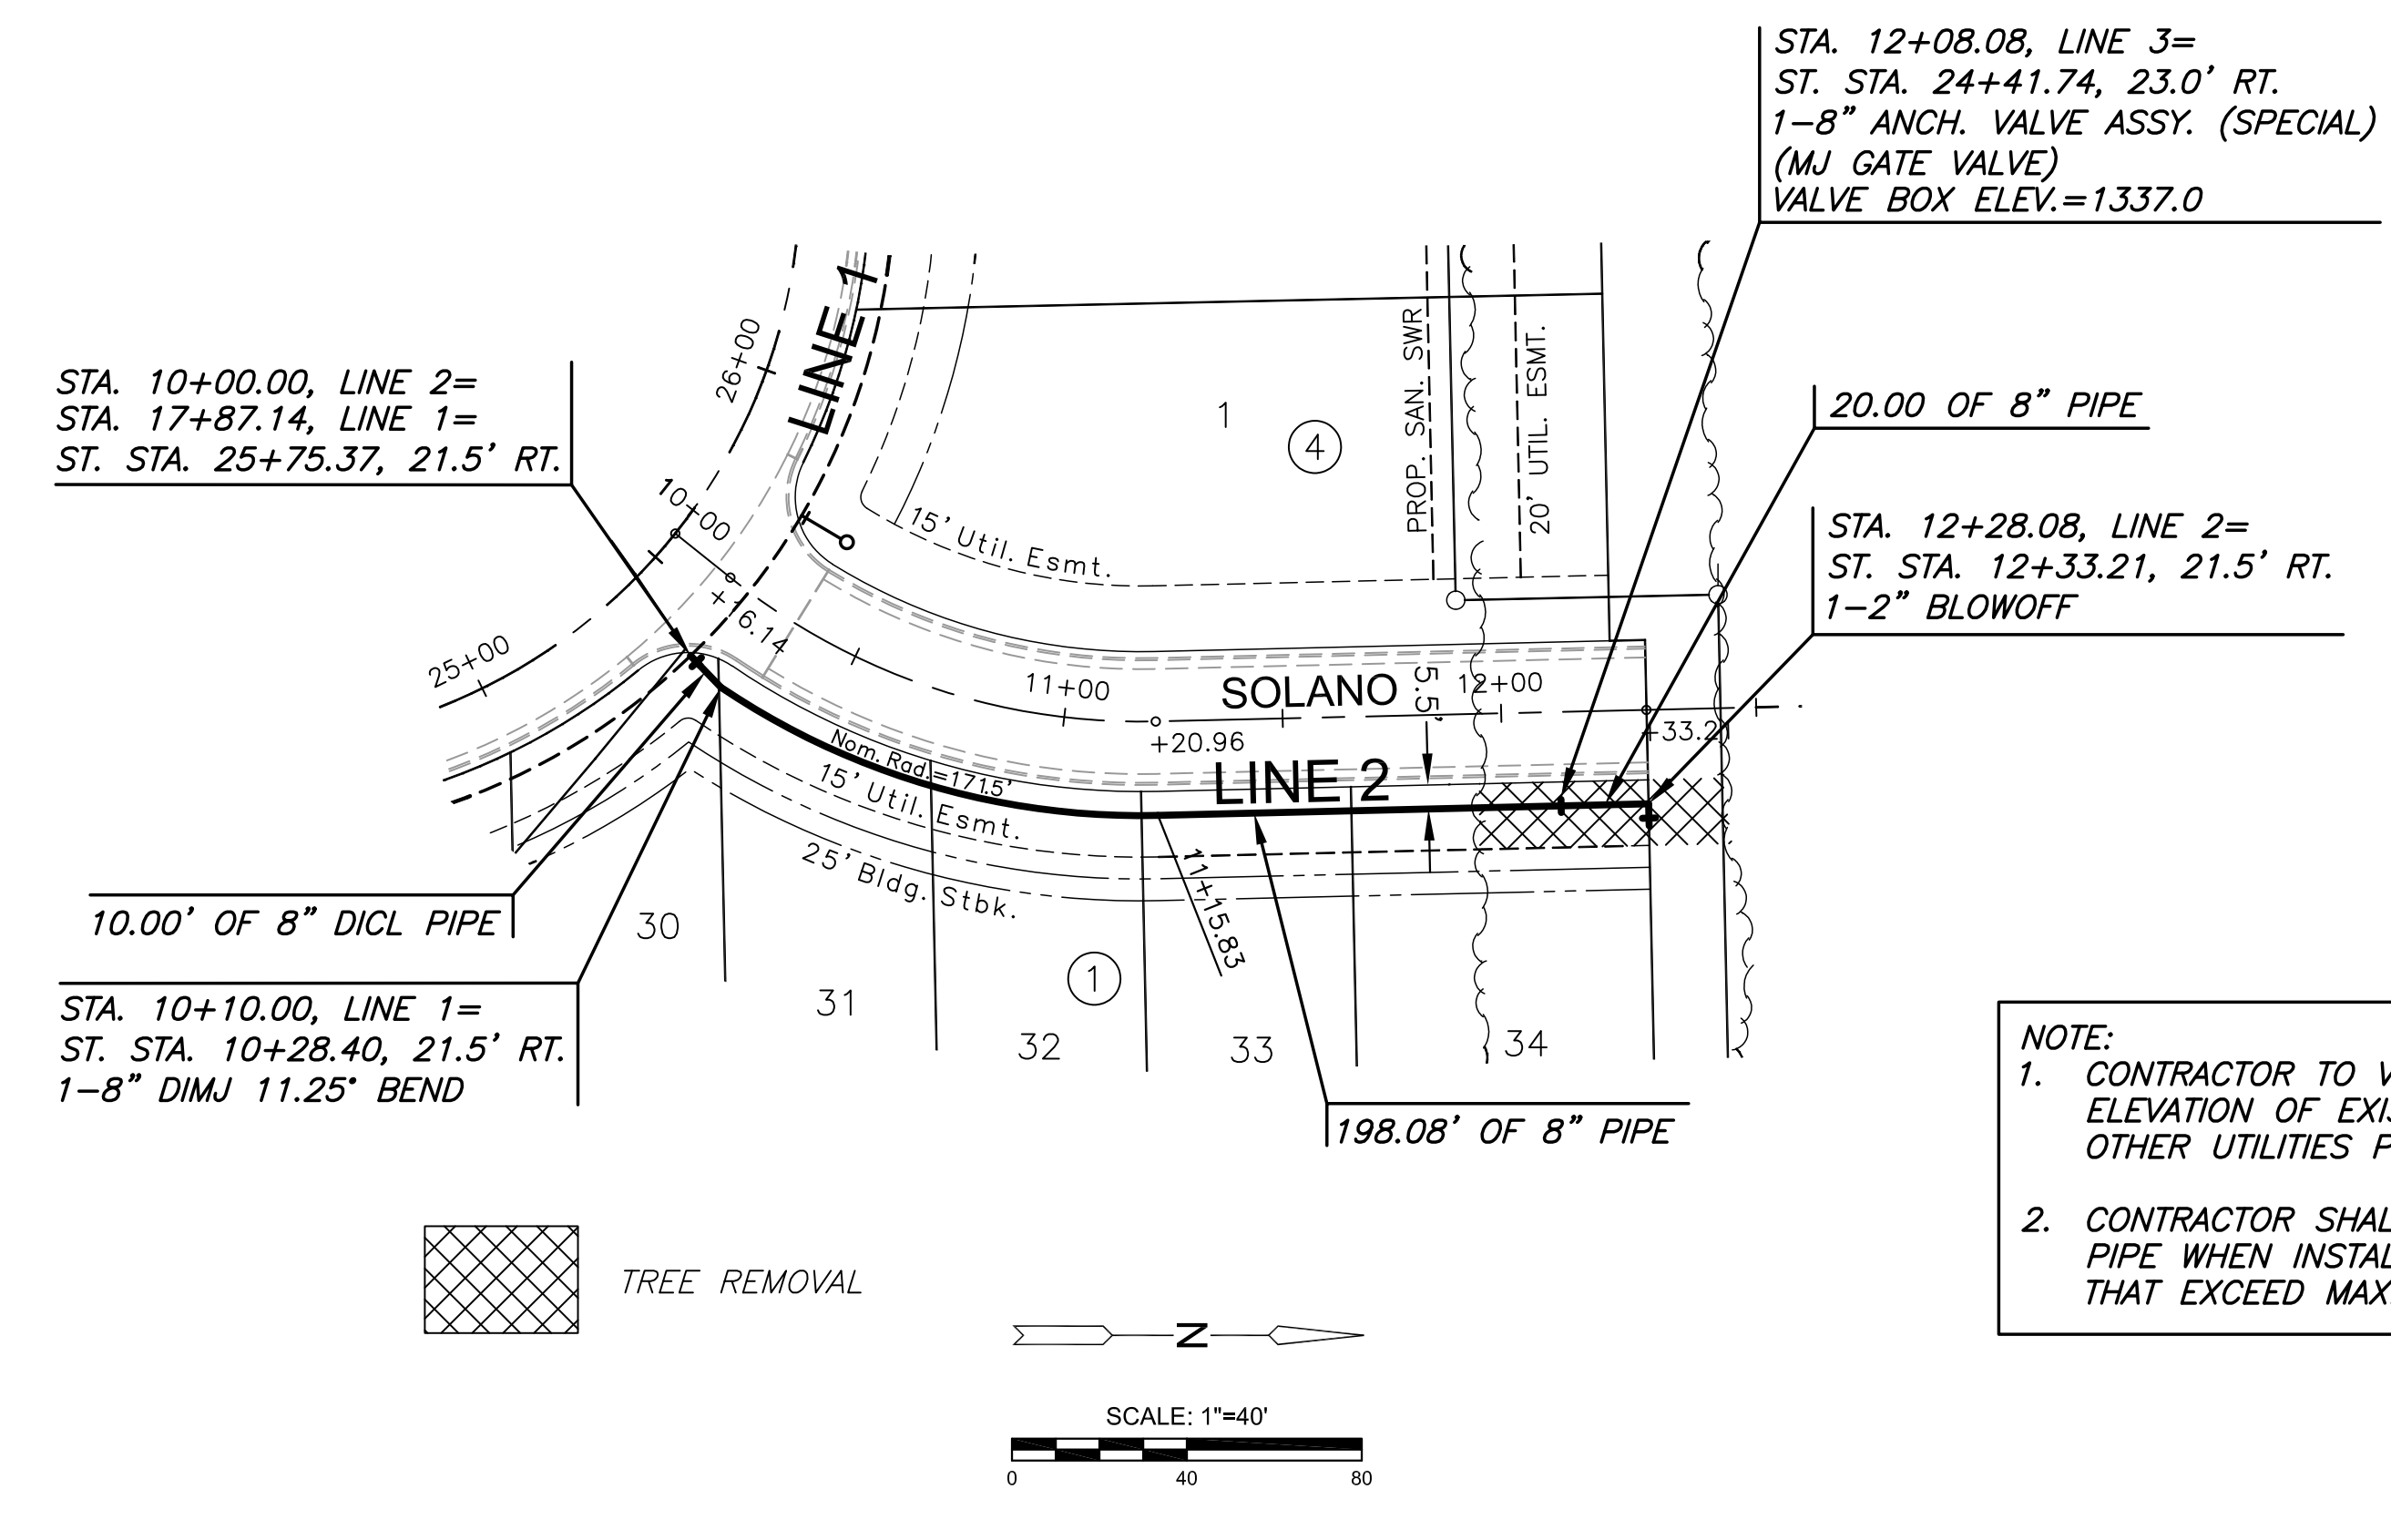

GREGORY J. ALLISON
LICENSED
11159
KANSAS
PROFESSIONAL ENGINEER
8/1/2018