




2ND STREET TYPICAL SECTION
Sta. 13+63.37 to Sta. 13+69.84
†Begin at Sta. 13+65.11

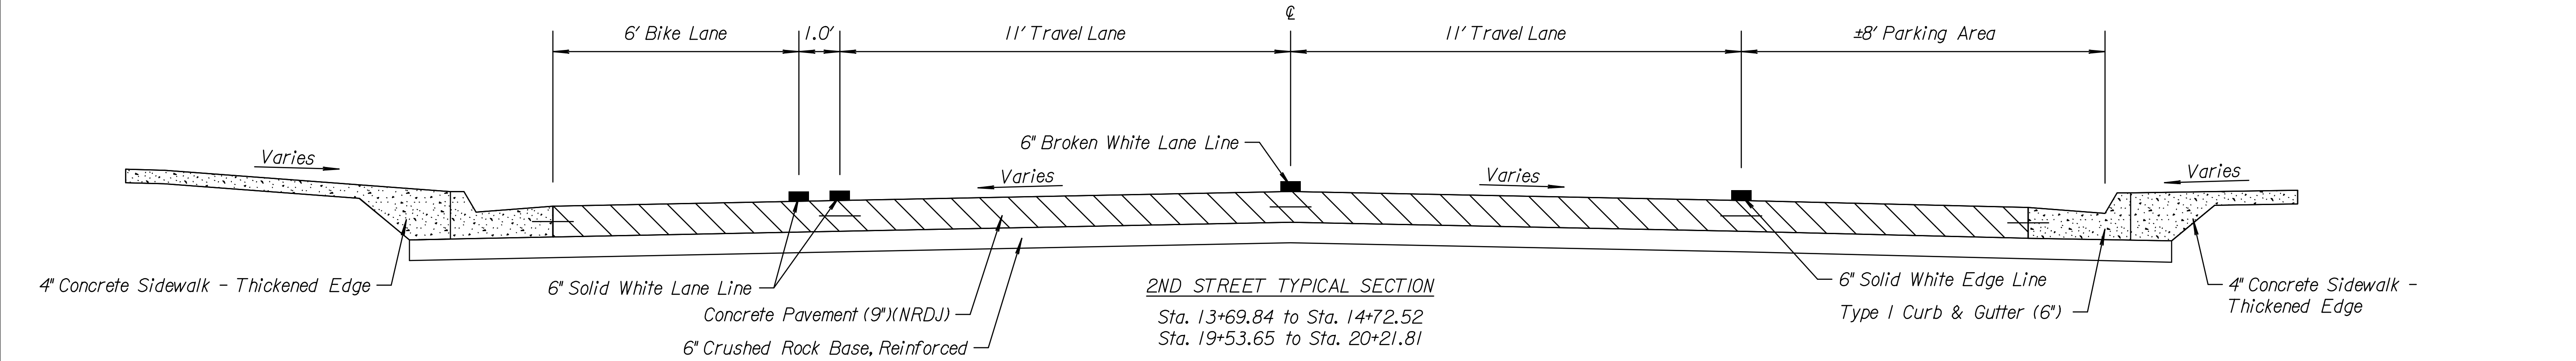

2ND STREET TYPICAL SECTION
Sta. 13+69.84 to Sta. 14+72.52
Sta. 19+53.65 to Sta. 20+21.81

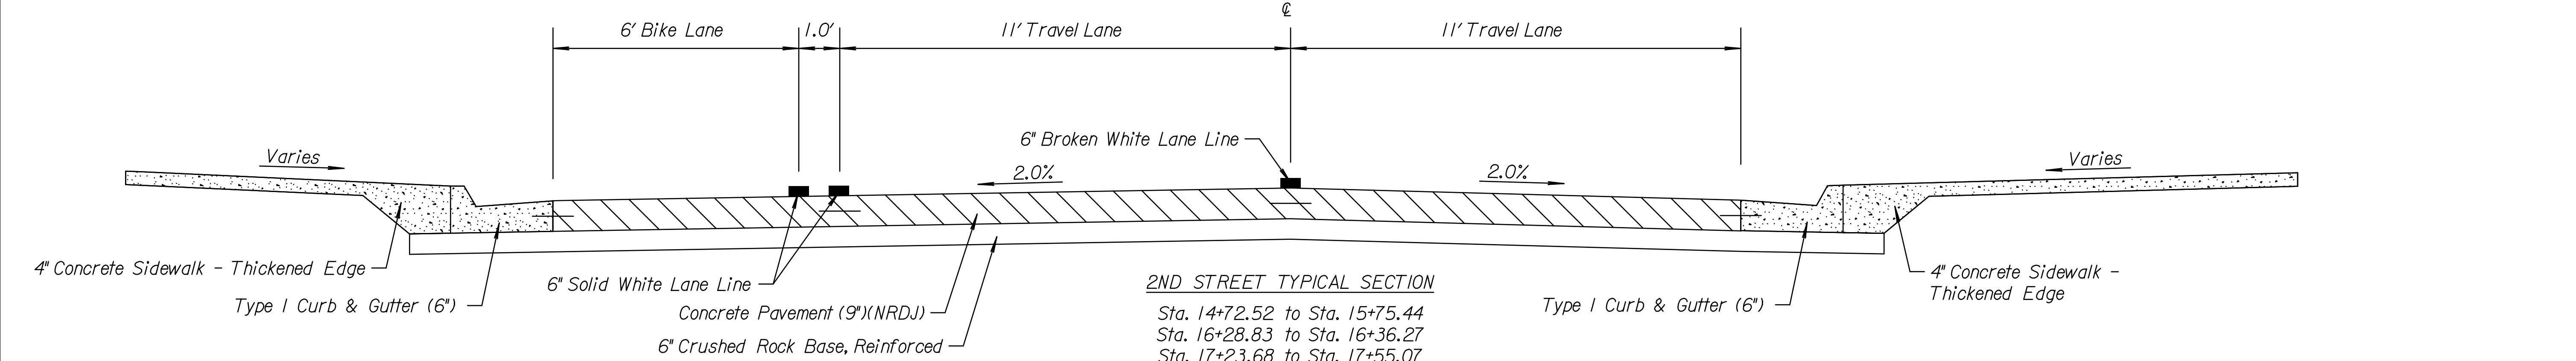

2ND STREET TYPICAL SECTION
Sta. 14+72.52 to Sta. 15+75.44
Sta. 16+28.83 to Sta. 16+36.27
Sta. 17+23.68 to Sta. 17+55.07
Sta. 18+29.12 to Sta. 19+53.65
Sta. 20+21.81 to Sta. 20+31.86
Sta. 21+12.62 to Sta. 21+20.08
Sta. 22+43.24 to Sta. 23+71.01

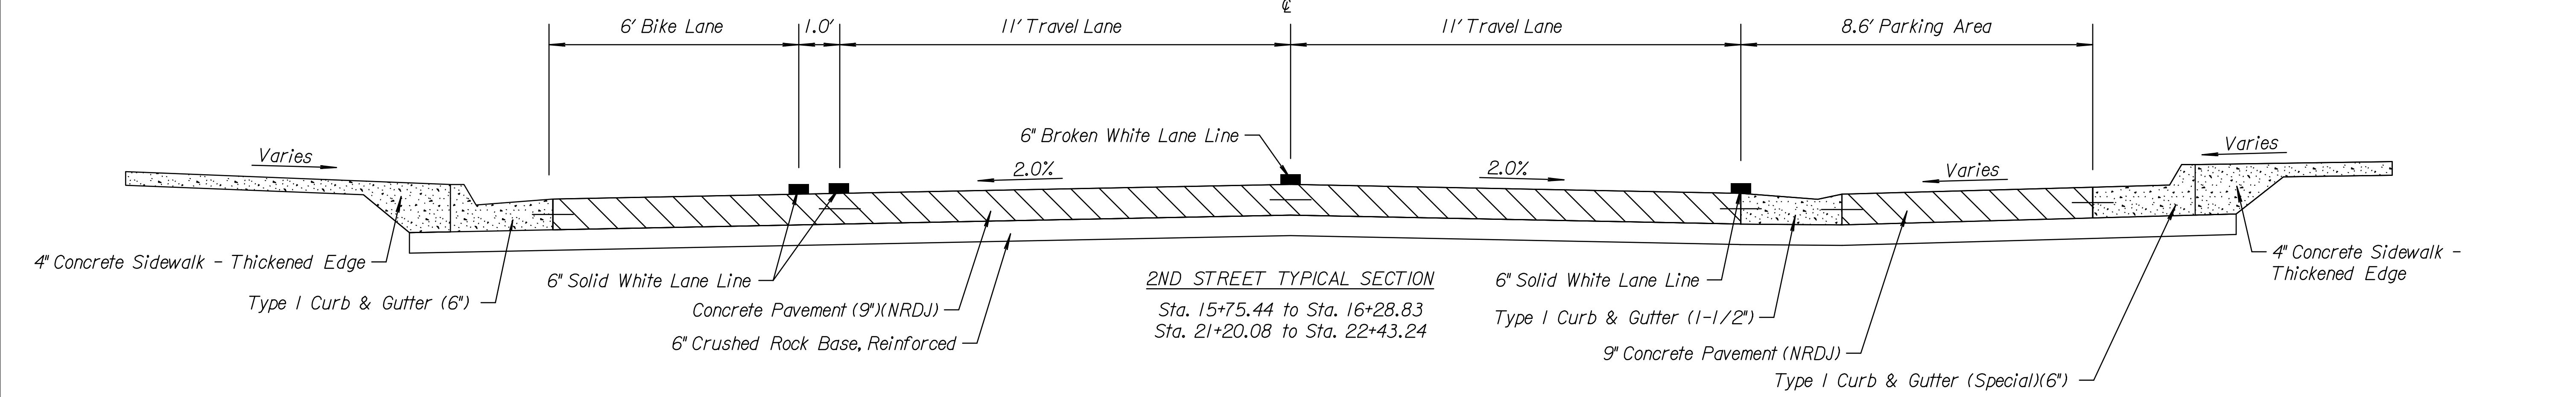

2ND STREET TYPICAL SECTION
Sta. 15+75.44 to Sta. 16+28.83
Sta. 21+20.08 to Sta. 22+43.24

REVISIONS:	MARK	DATE	DESCRIPTION

PROJ NO: 472-85284
SCALE: NTS
DATE: 7/11/2018
DESIGNED BY: TAU
DRAWN BY: TAU
CHECKED BY: MDB

SHEET TITLE:
TYPICAL SECTIONS
2ND STREET
IMPROVEMENTS

SHEET NO.
4
SHEET 4 OF 103

Sections shown are typical.
See Cross Sections for Variations.