


No border, Black on Green;

[Mosley] White D 30% spacing; [300] White D 30% spacing; [N] White D 30% spacing;

Table of widths and spaces.

2.38	M	4.64	0.52	o	3.48	0.30	s	3.34	0.47	l	0.94	0.47	e	3.34	0.33	y	4.34	2.50	3	2.02	0.17	o	2.11	0.16	o	2.11	2.38
29.33	N	2.02	4.65																								

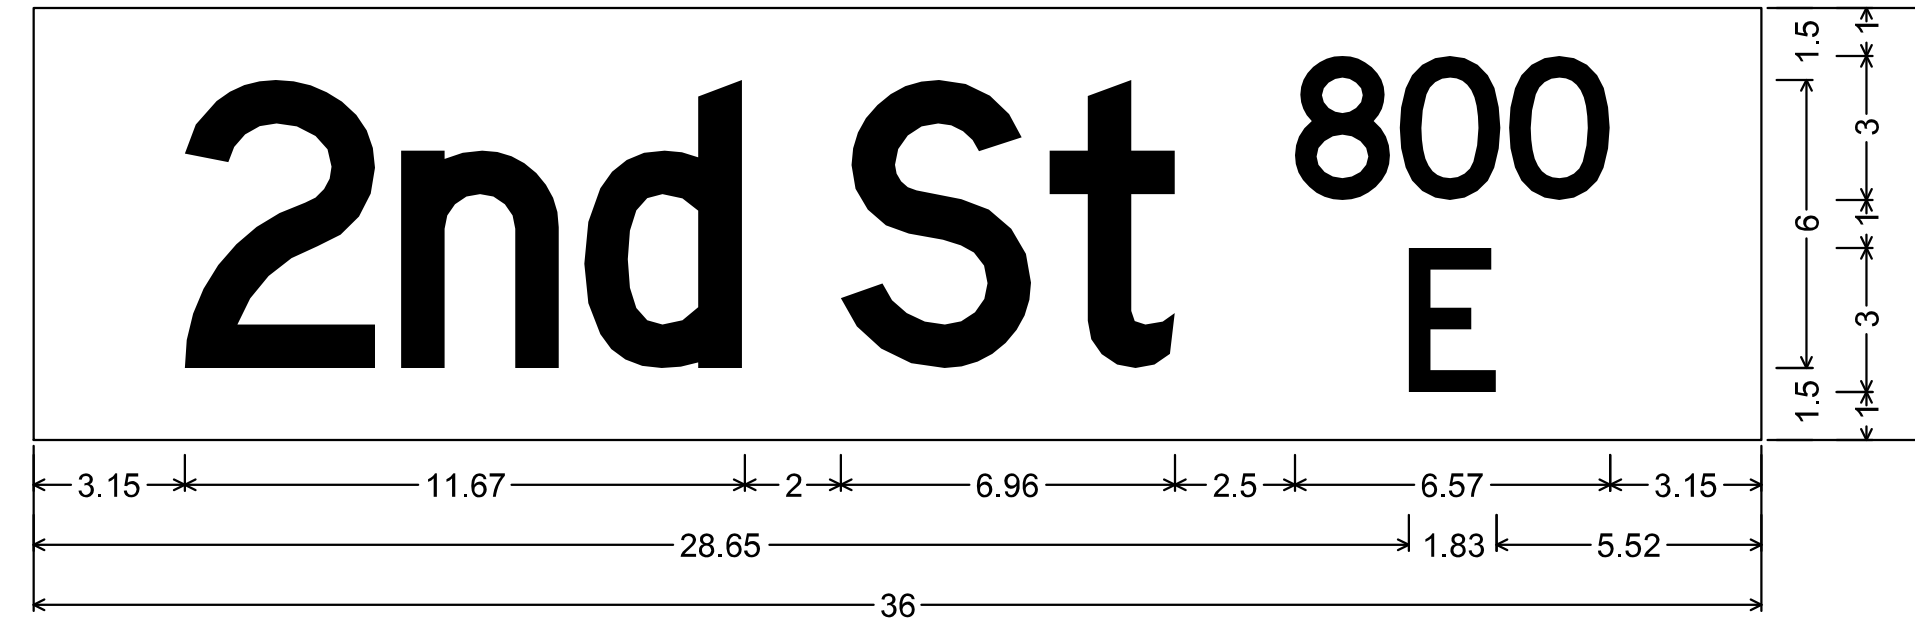


No border, Black on Green;

[2nd] White D 30% spacing; [St] White D 30% spacing; [800] White D 30% spacing;

[E] White D 30% spacing;

Table of widths and spaces.

3.15	2	4.03	0.48	n	3.34	0.47	d	3.35	2.00	s	4.03	0.32	t	2.61	2.50	8	2.01	0.17	o	2.11	0.17	o	2.11	3.15	
28.65	E	1.83	5.52																						

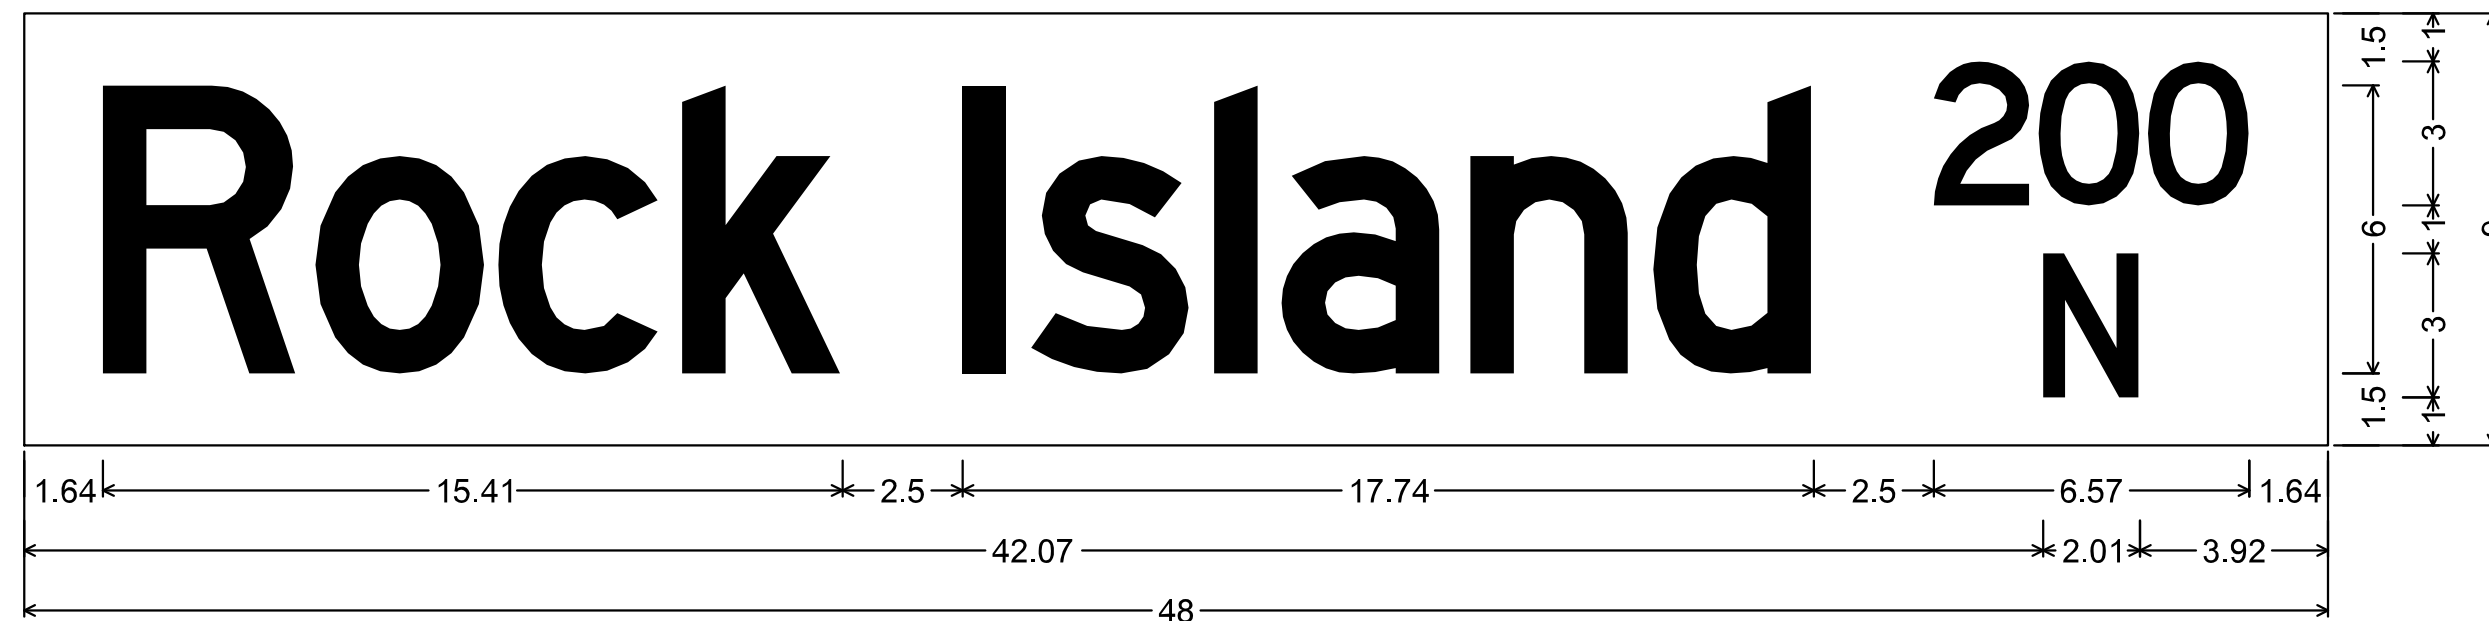


No border, Black on Green;

[Rock] White D 30% spacing; [Island] White D 30% spacing; [200] White D 30% spacing; [N] White D 30% spacing;

Table of widths and spaces.

1.64	R	4.03	0.40	o	3.48	0.33	c	3.34	0.48	k	3.35	2.50	l	0.94	0.49	s	3.34	0.47	l	0.94	0.47	a	3.34	0.59	n	3.34	0.47	d	3.35	2.50	2	2.01	0.17	o	2.11	0.17	o	2.11	1.64		
42.07	N	2.01	3.92																																						

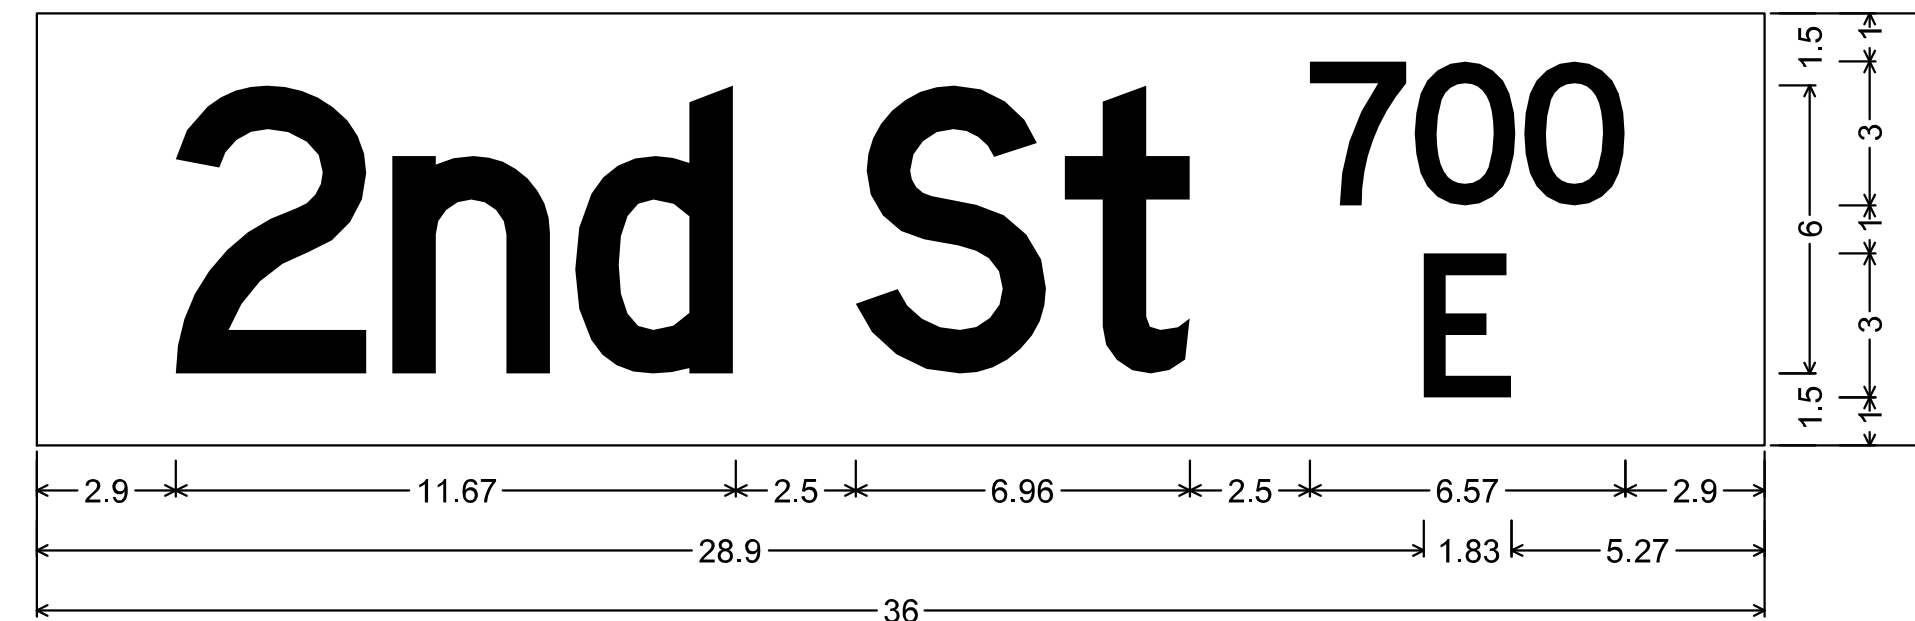


No border, Black on Green;

[2nd] White D 30% spacing; [St] White D 30% spacing; [700] White D 30% spacing;

[E] White D 30% spacing;

Table of widths and spaces.

2.90	2	4.03	0.48	n	3.34	0.47	d	3.35	2.50	s	4.03	0.32	t	2.61	2.50	7	2.01	0.17	o	2.11	0.17	o	2.11	2.90															
28.90	E	1.83	5.27																																				

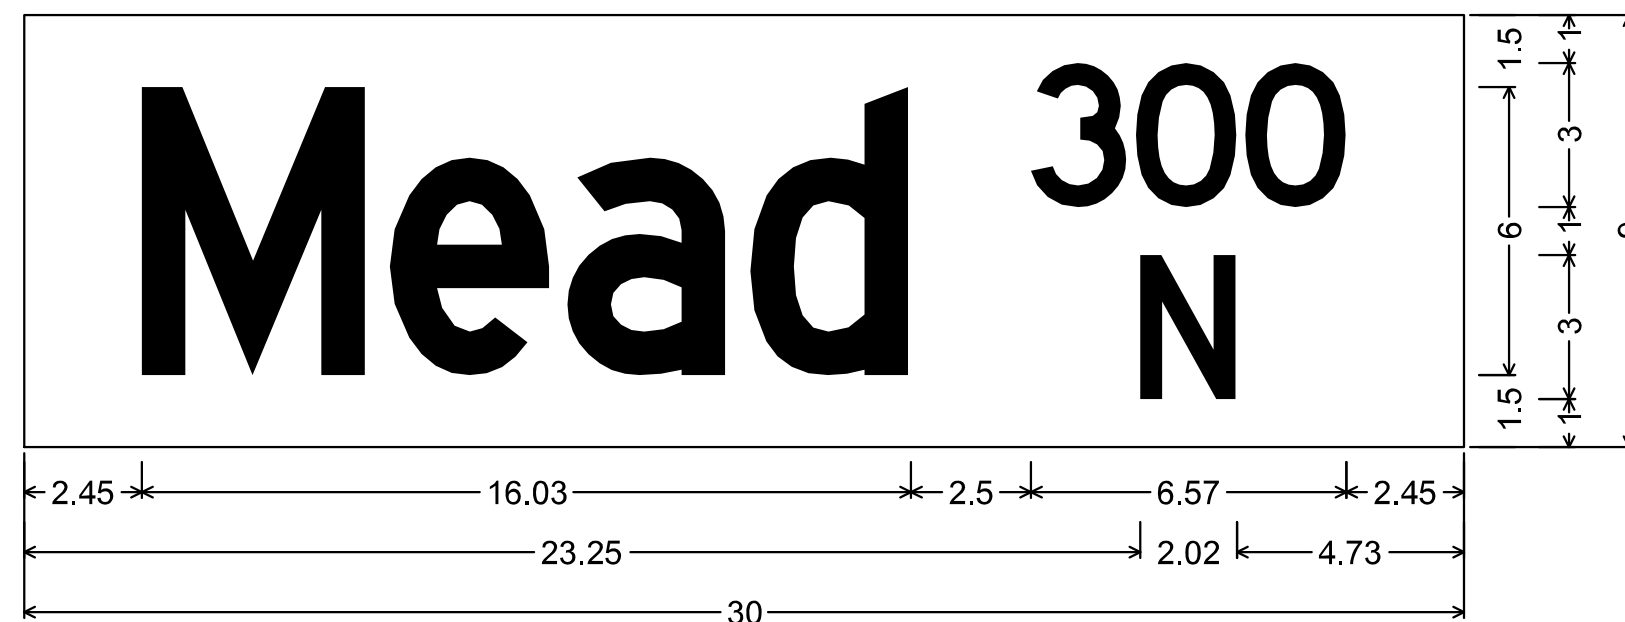


No border, Black on Green;

[Mead] White D 30% spacing; [300] White D 30% spacing; [N] White D 30% spacing;

Table of widths and spaces.

2.45	M	4.64	0.53	e	3.34	0.36	a	3.34	0.47	d	3.35	2.50	3	2.01	0.17	o	2.11	0.17	o	2.11	2.45																		
23.25	N	2.02	4.73																																				

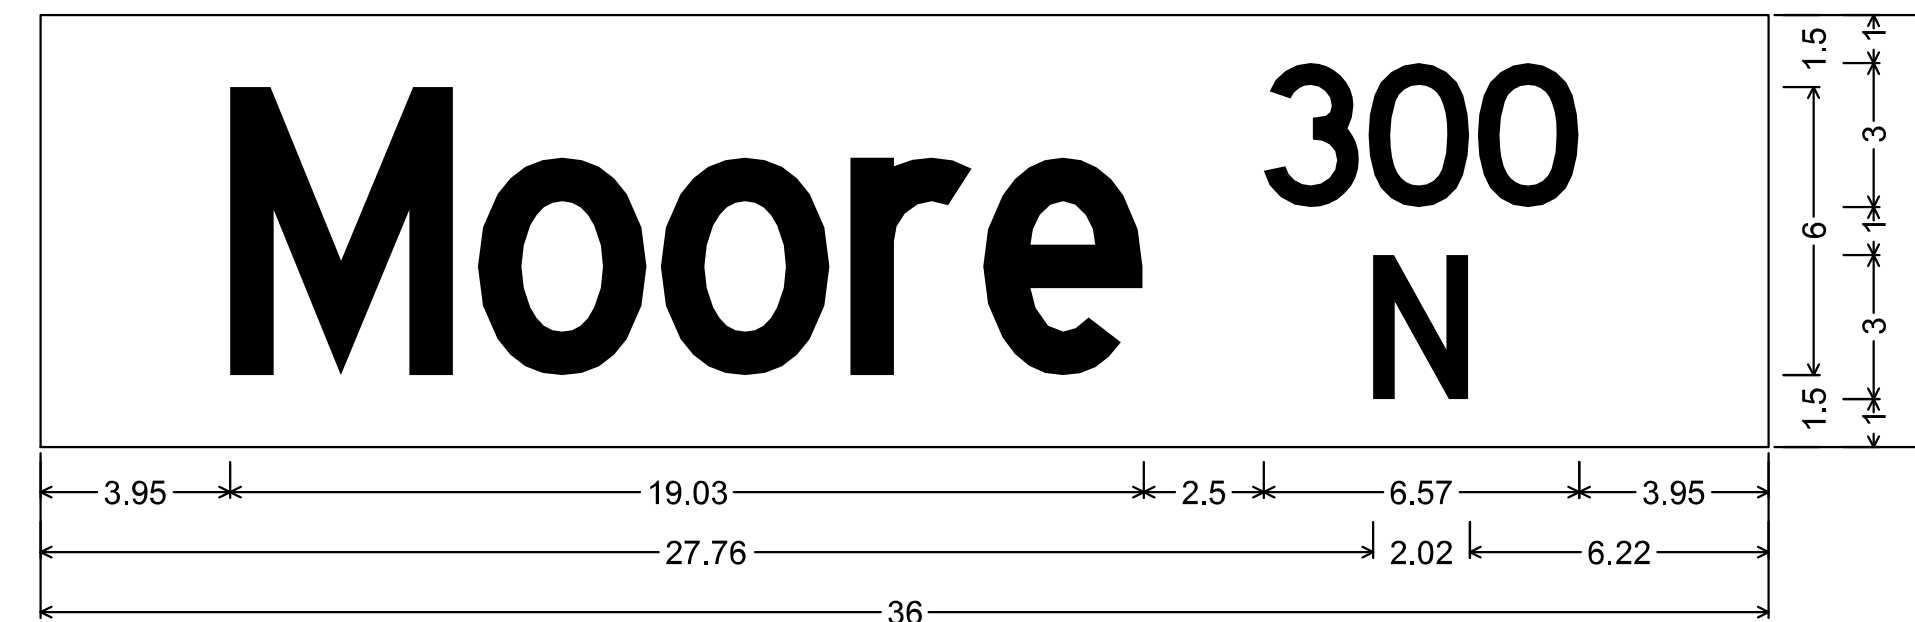

No border, Black on Green;

[Moore] White D 30% spacing; [300] White D 30% spacing; [N] White D 30% spacing;

Table of widths and spaces.

3.95	M	4.64	0.52	o	3.48	0.33	o	3.48	0.47	r	2.54	0.23	e	3.34	2.50	3	2.02	0.17	o	2.11	0.16	o	2.11	3.95															
27.76	N	2.02	6.22																																				

Tran Systems
 245 NORTH WACO
 SUITE 222
 WICHITA, KANSAS 67202
 PHONE: 316-303-3000
 FAX: 316-303-0166

CONSULTANTS:

 LK ARCHITECTURE, INC.
 345 RIVERVIEW
 SUITE 200
 WICHITA, KANSAS 67208
 PHONE: 316-268-0230

2ND STREET IMPROVEMENTS
 SANTA FE TO WASHINGTON IN OLD TOWN
 WICHITA, KANSAS

 CITY OF WICHITA

REVISIONS:	MARK	DATE	DESCRIPTION

PROJ NO: 472-85284
 SCALE: NTS
 DATE: 7/11/2018
 DESIGNED BY: TAU
 DRAWN BY: TAU
 CHECKED BY: MDB

SHEET TITLE:
SIGN FACE DETAILS

SHEET NO.
70
 SHEET 70 OF 103