
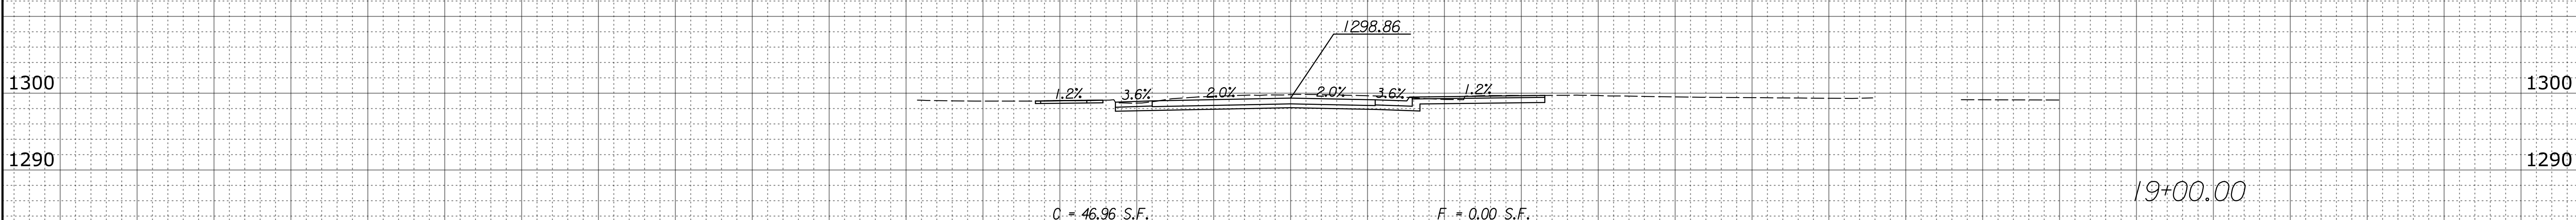
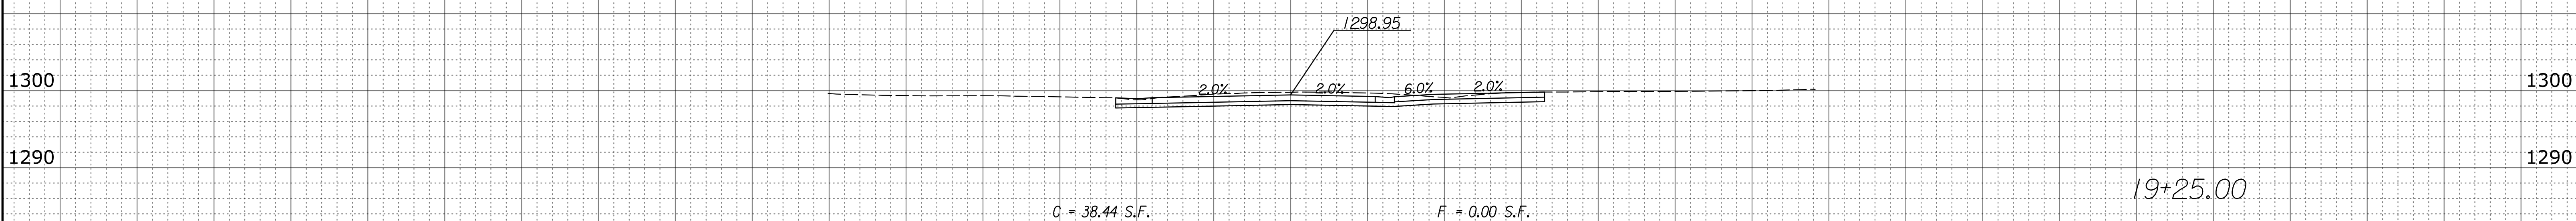
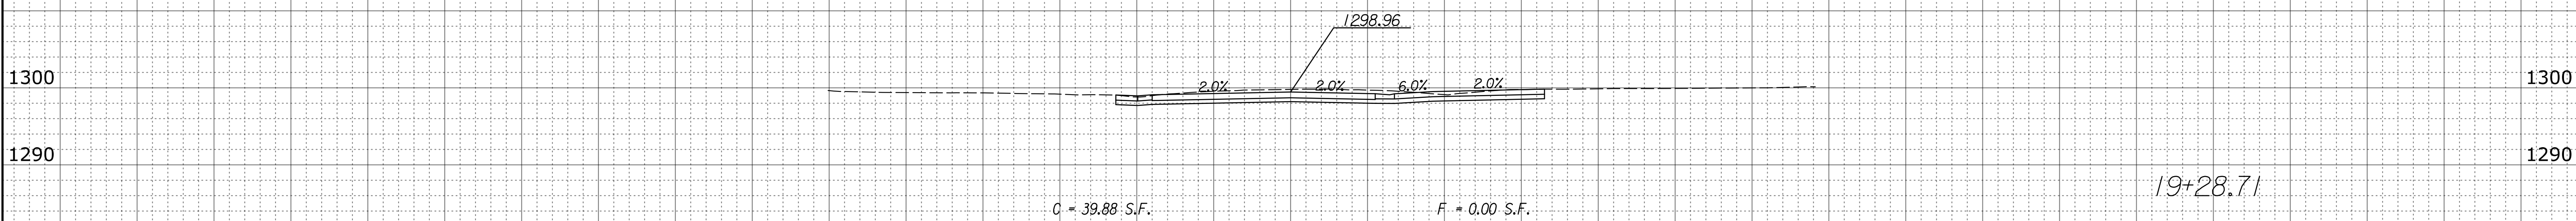


100 90 80 70 60 50 40 30 20 10 0 10 20 30 40 50 60 70 80 90 100

STATE	PROJECT NO.	YEAR	SHEET NO.	TOTAL SHEETS
KANSAS	472-85284	2018	98	103

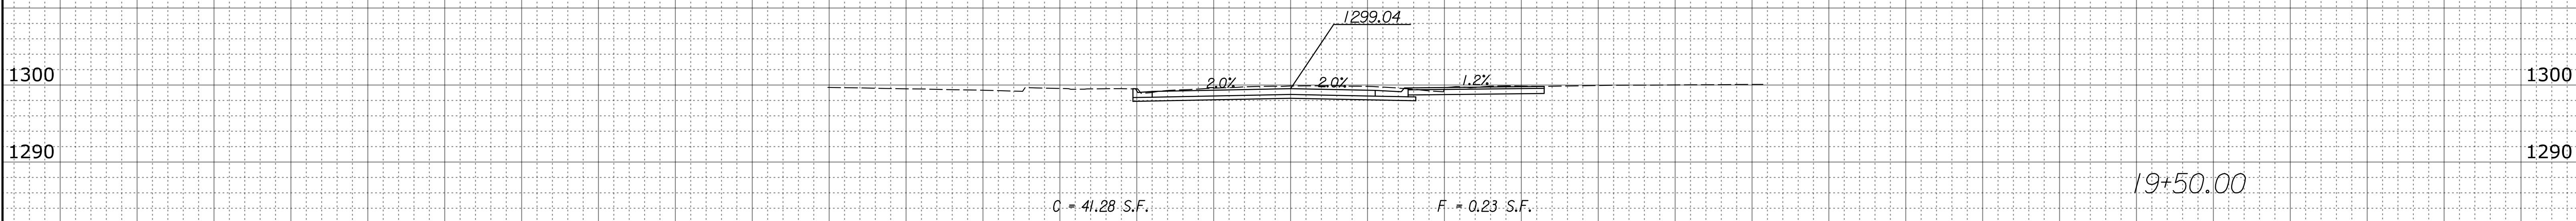

2nd Street Improvements
19+00.00 to 19+50.00

Plotted B Road
 File x:\transystems\pw_local\transyscorp-pw1\taummel\d0494377\C-RDW-M02-801.dgn

100 90 80 70 60 50 40 30 20 10 0 10 20 30 40 50 60 70 80 90 100

CADconform Certify This File