

# WATER DISTRIBUTION SYSTEM IMPROVEMENTS

TO SERVE

## TALLGRASS EAST COMMERCIAL 2ND ADDITION

CITY OF WICHITA PROJECT NO. 448-90742


OCA NO. 735608

### CITY OF WICHITA, KANSAS

GARY JANZEN, P.E. - CITY ENGINEER

#### DEVELOPER CONTACT

MR. DAVID HAMBRICK  
SLAWSON COMPANIES  
727 N. WACO, SUITE 400  
WICHITA, KANSAS 67203  
(316) 263-3201

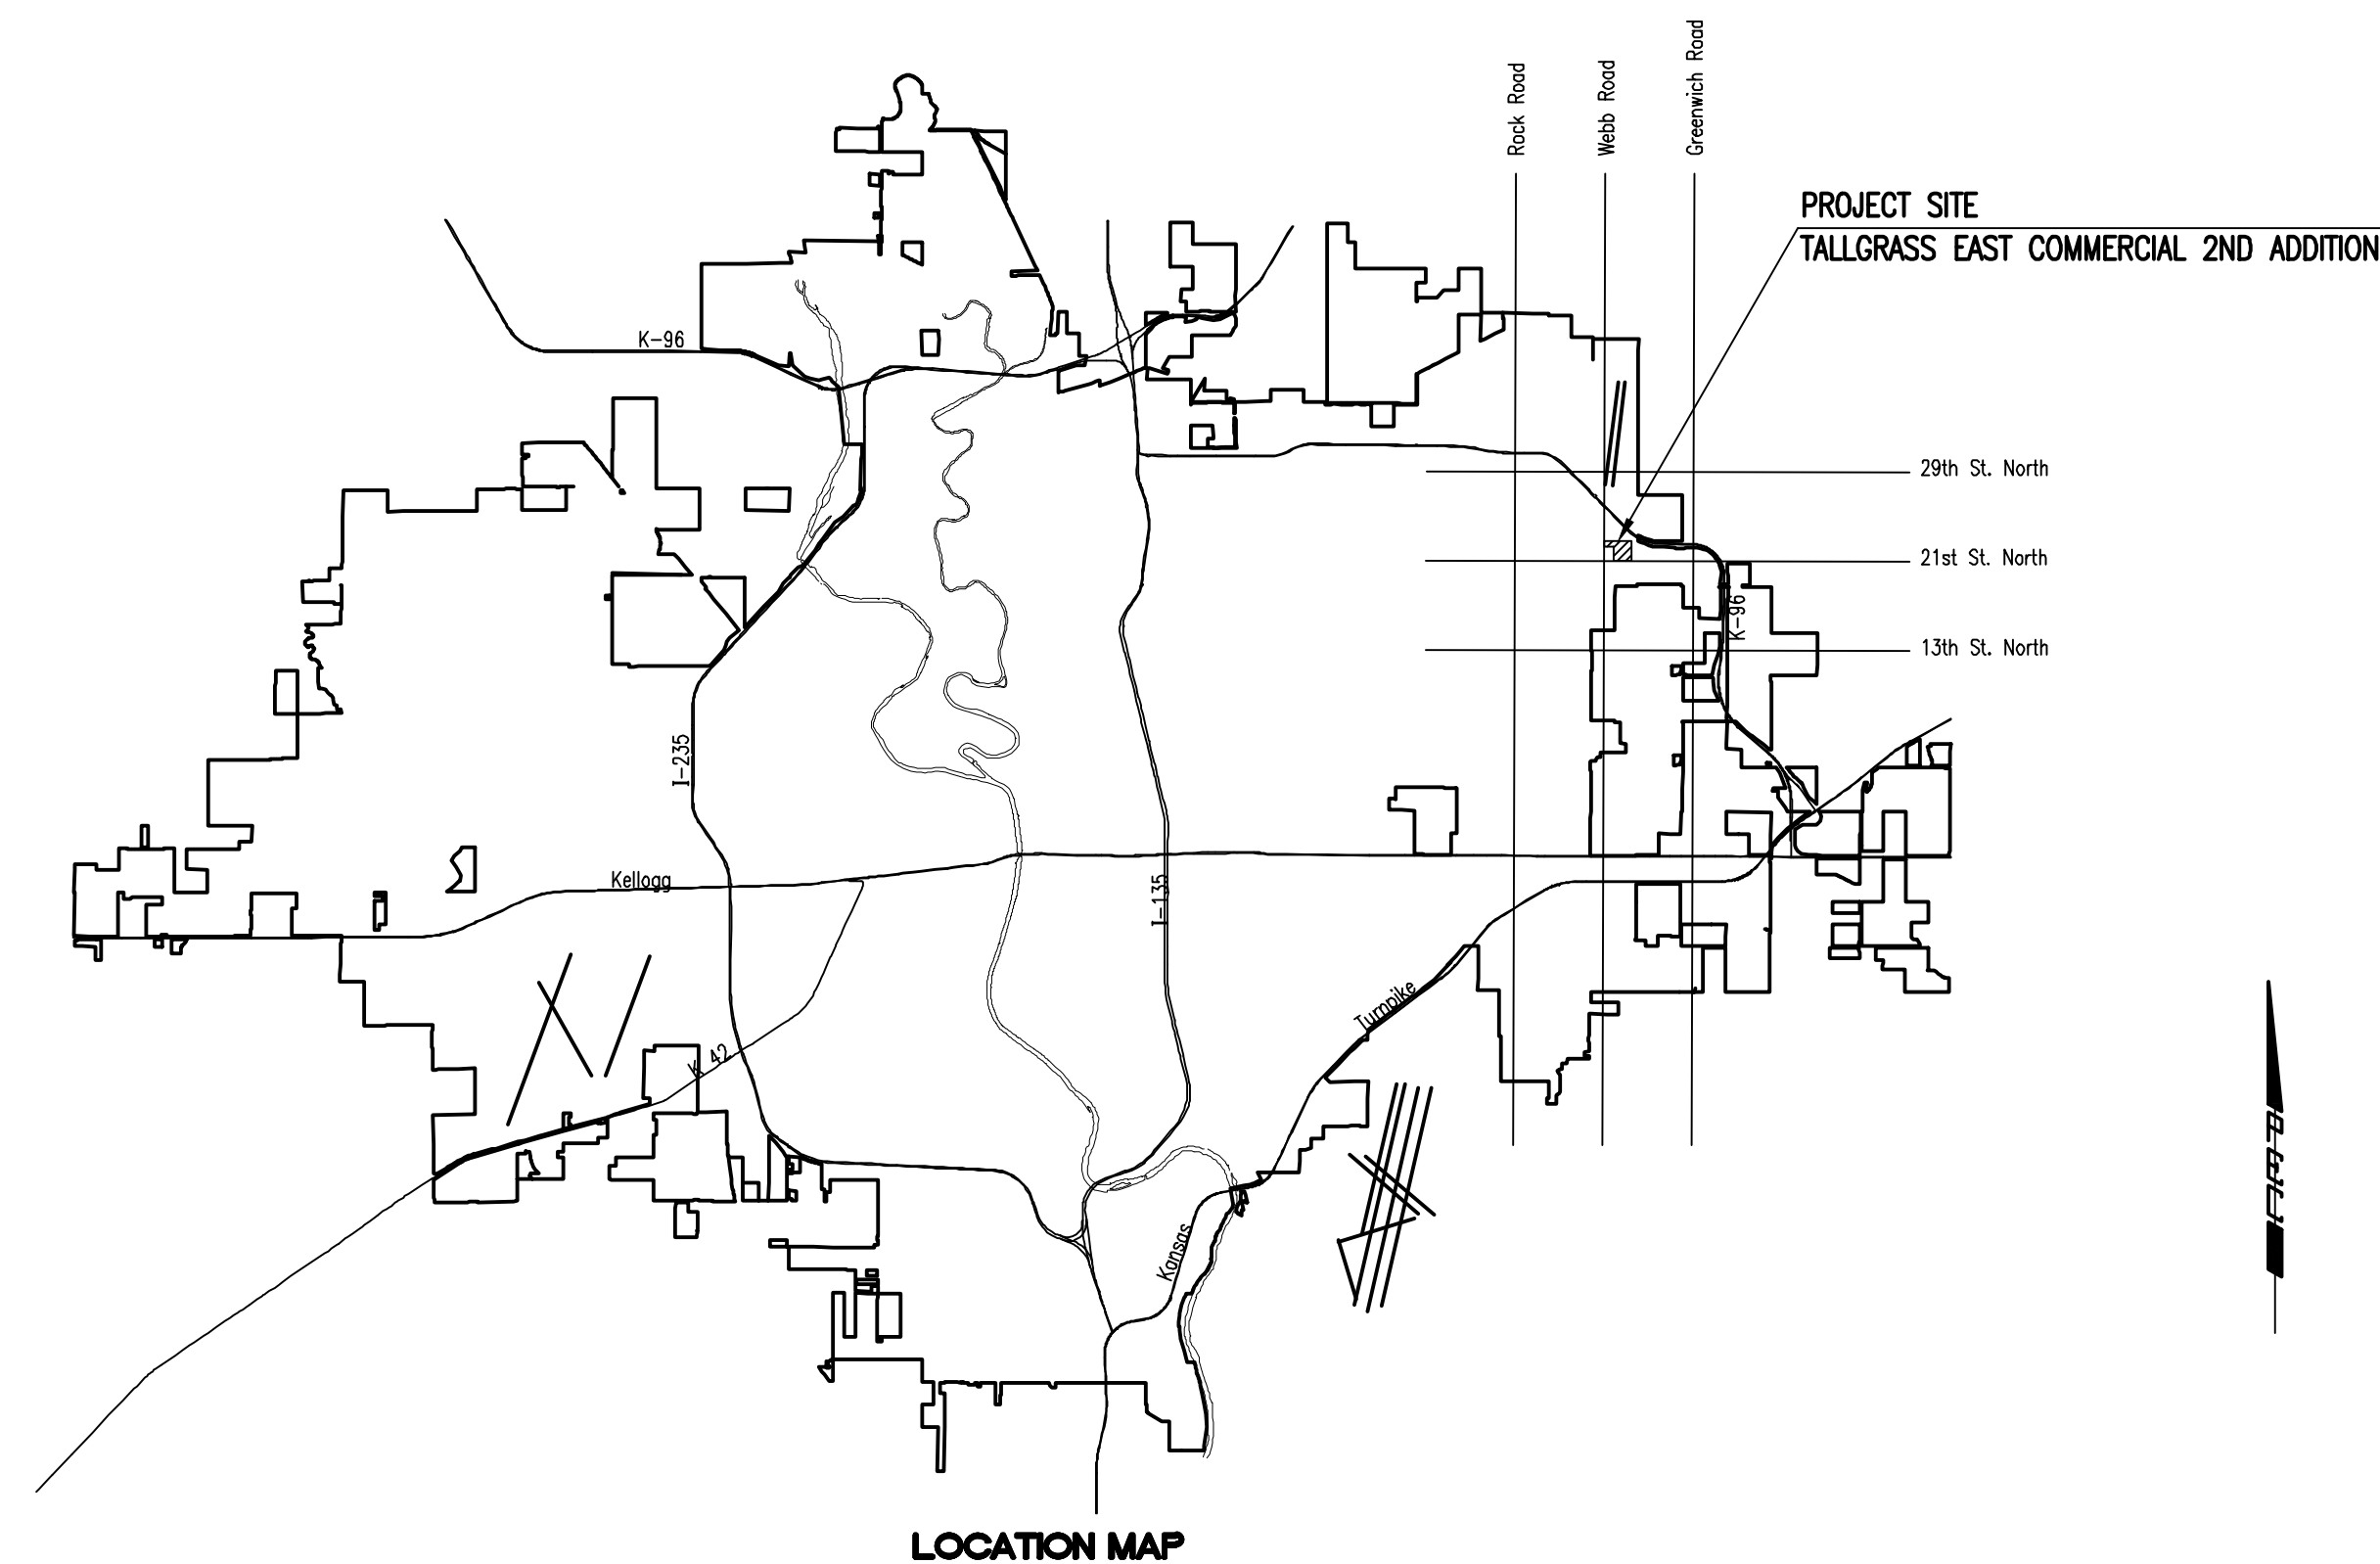

#### INDEX OF SHEETS

SHEET NO. 1	TITLE SHEET
SHEET NO. 2	KEY MAP AND GENERAL NOTES
SHEET NO. 3	BUBBLE MAP
SHEET NO. 4	WATERLINE NO. 1
SHEET NO. 5	STANDARD WATER ASSEMBLY DETAILS
SHEET NO. 6	MISCELLANEOUS WATER DETAILS
SHEET NO. 7-11	SOIL EROSION BMP'S
SHEET NO. 12	COPY OF PLAT (TALLGRASS EAST COMMERCIAL 2ND ADDITION)

#### CONSTRUCTION SCHEDULE/COORDINATION

THE CONTRACTOR FOR THE FOLLOWING PROJECTS SHALL COORDINATE THEIR EFFORTS SUCH THAT ANY NECESSARY SIMULTANEOUS CONSTRUCTION (INCLUDING PRIVATE PAVING/GRADING IMPROVEMENTS) CAN PROCEED CONCURRENTLY WITHOUT CAUSING UNDUE DELAYS SO THAT CONSTRUCTION CAN BE COMPLETED WITHIN THE TIME FRAME AS NOTED.

WATERLINE (CITY OF WICHITA PROJECT NO. 448-90742)  
0531 PRIVATE PROJECT STORM SEWER (133119)  
TALLGRASS COMMERCIAL 2ND ADDITION ACCESS ROAD.

## AUGUST 2018

PLANS PREPARED BY  
**PROFESSIONAL ENGINEERING CONSULTANTS, P.A.**  
ENGINEERS  
WICHITA, KANSAS

