
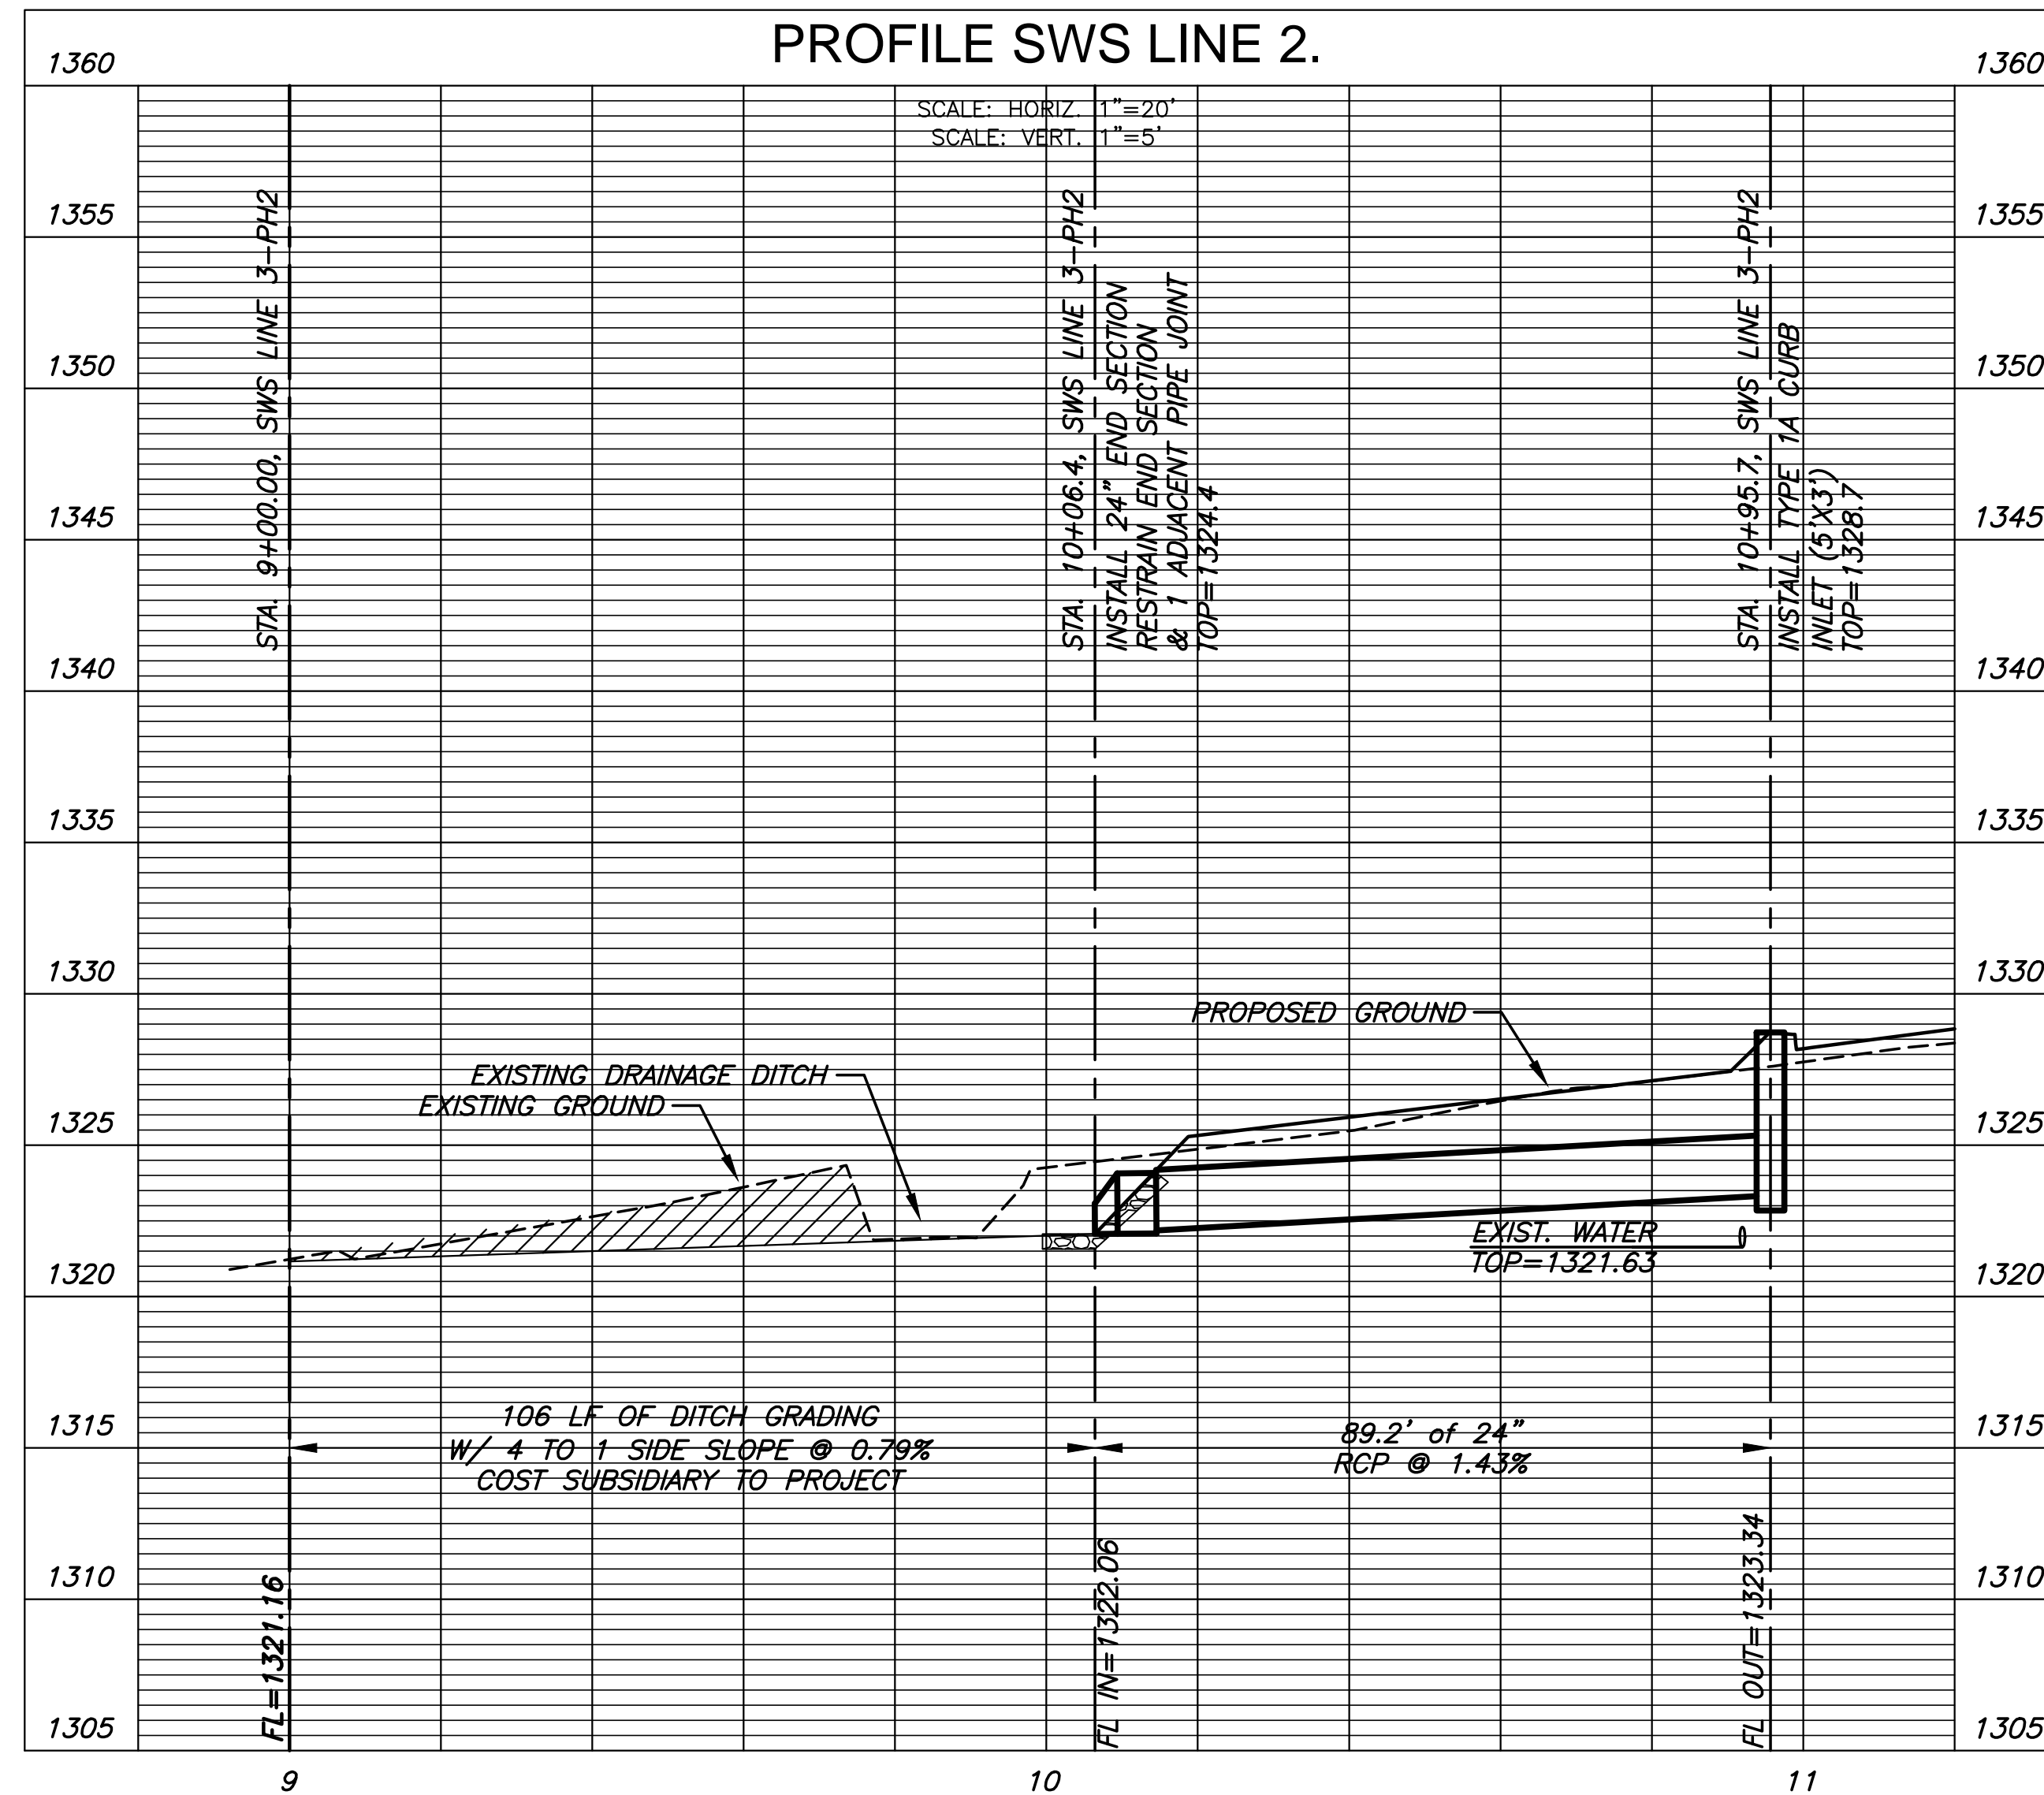


NOTE:
CONTRACTOR TO VERIFY THE
DEPTH AND LOCATION OF EXISTING
UTILITIES PRIOR TO CONSTRUCTION.

PLAN SWS LINE 2.
PROFILE SWS LINE 2.

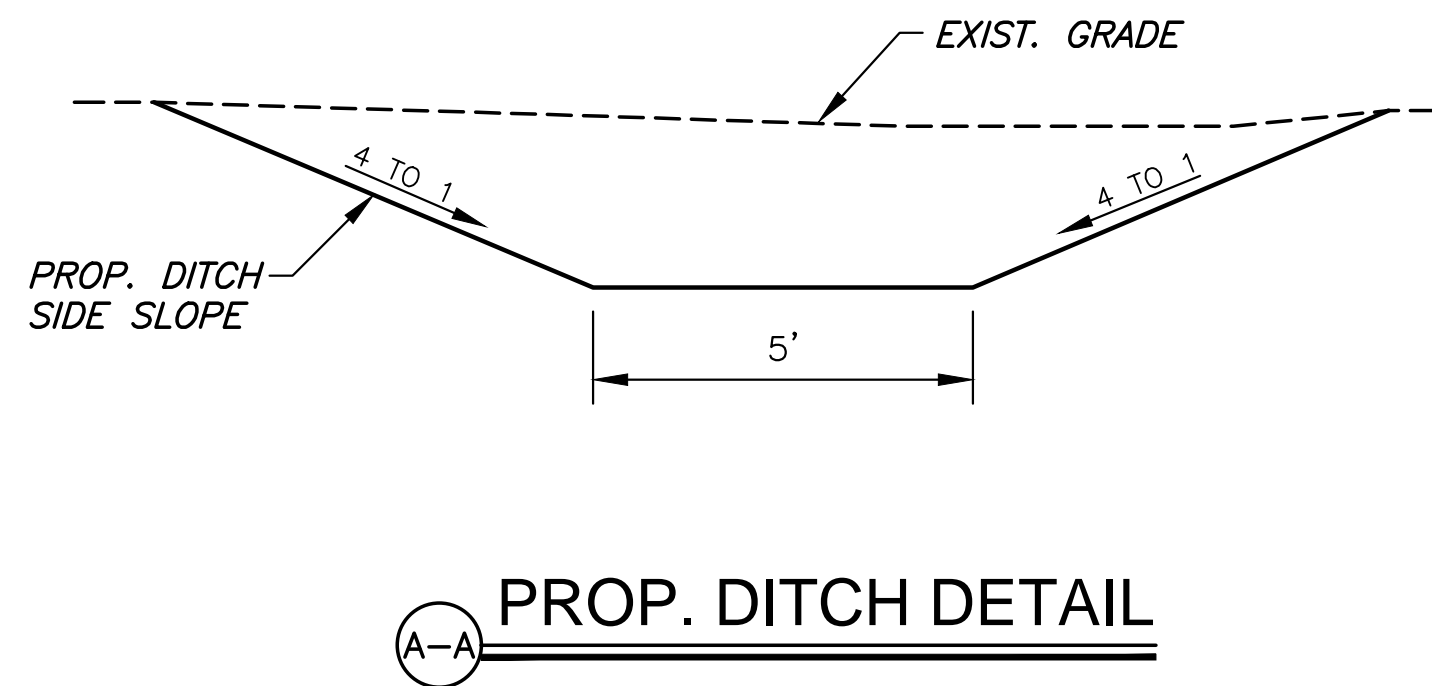

©2018
MKEC Engineering
All Rights Reserved
www.mkec.com
These drawings and their contents,
including, but not limited to, all concepts,
designs, & ideas are the exclusive
property of MKEC Engineering (MKEC),
and may not be used or reproduced in any
way without the express consent of MKEC.

LINE 2		
PROJECT NO.	468-85307	
DATE	SEPT. 2018	
SCALE	1" = 20'	
DESIGNED	DRAWN	
ABW	RWB	
CHECKED	DFL	
NO.	REVISION	DATE
SHEET NO.		
05 OF 10		