


CONSTRUCTION PLANS FOR LIME LAGOON IMPROVEMENTS CITY OF WICHITA

SEDGWICK COUNTY, KANSAS
CITY OF WICHITA PROJECT NO. 448-90760
OCA NO. 637505
GARY JANZEN, P.E., CITY ENGINEER

PROJECT LOCATION

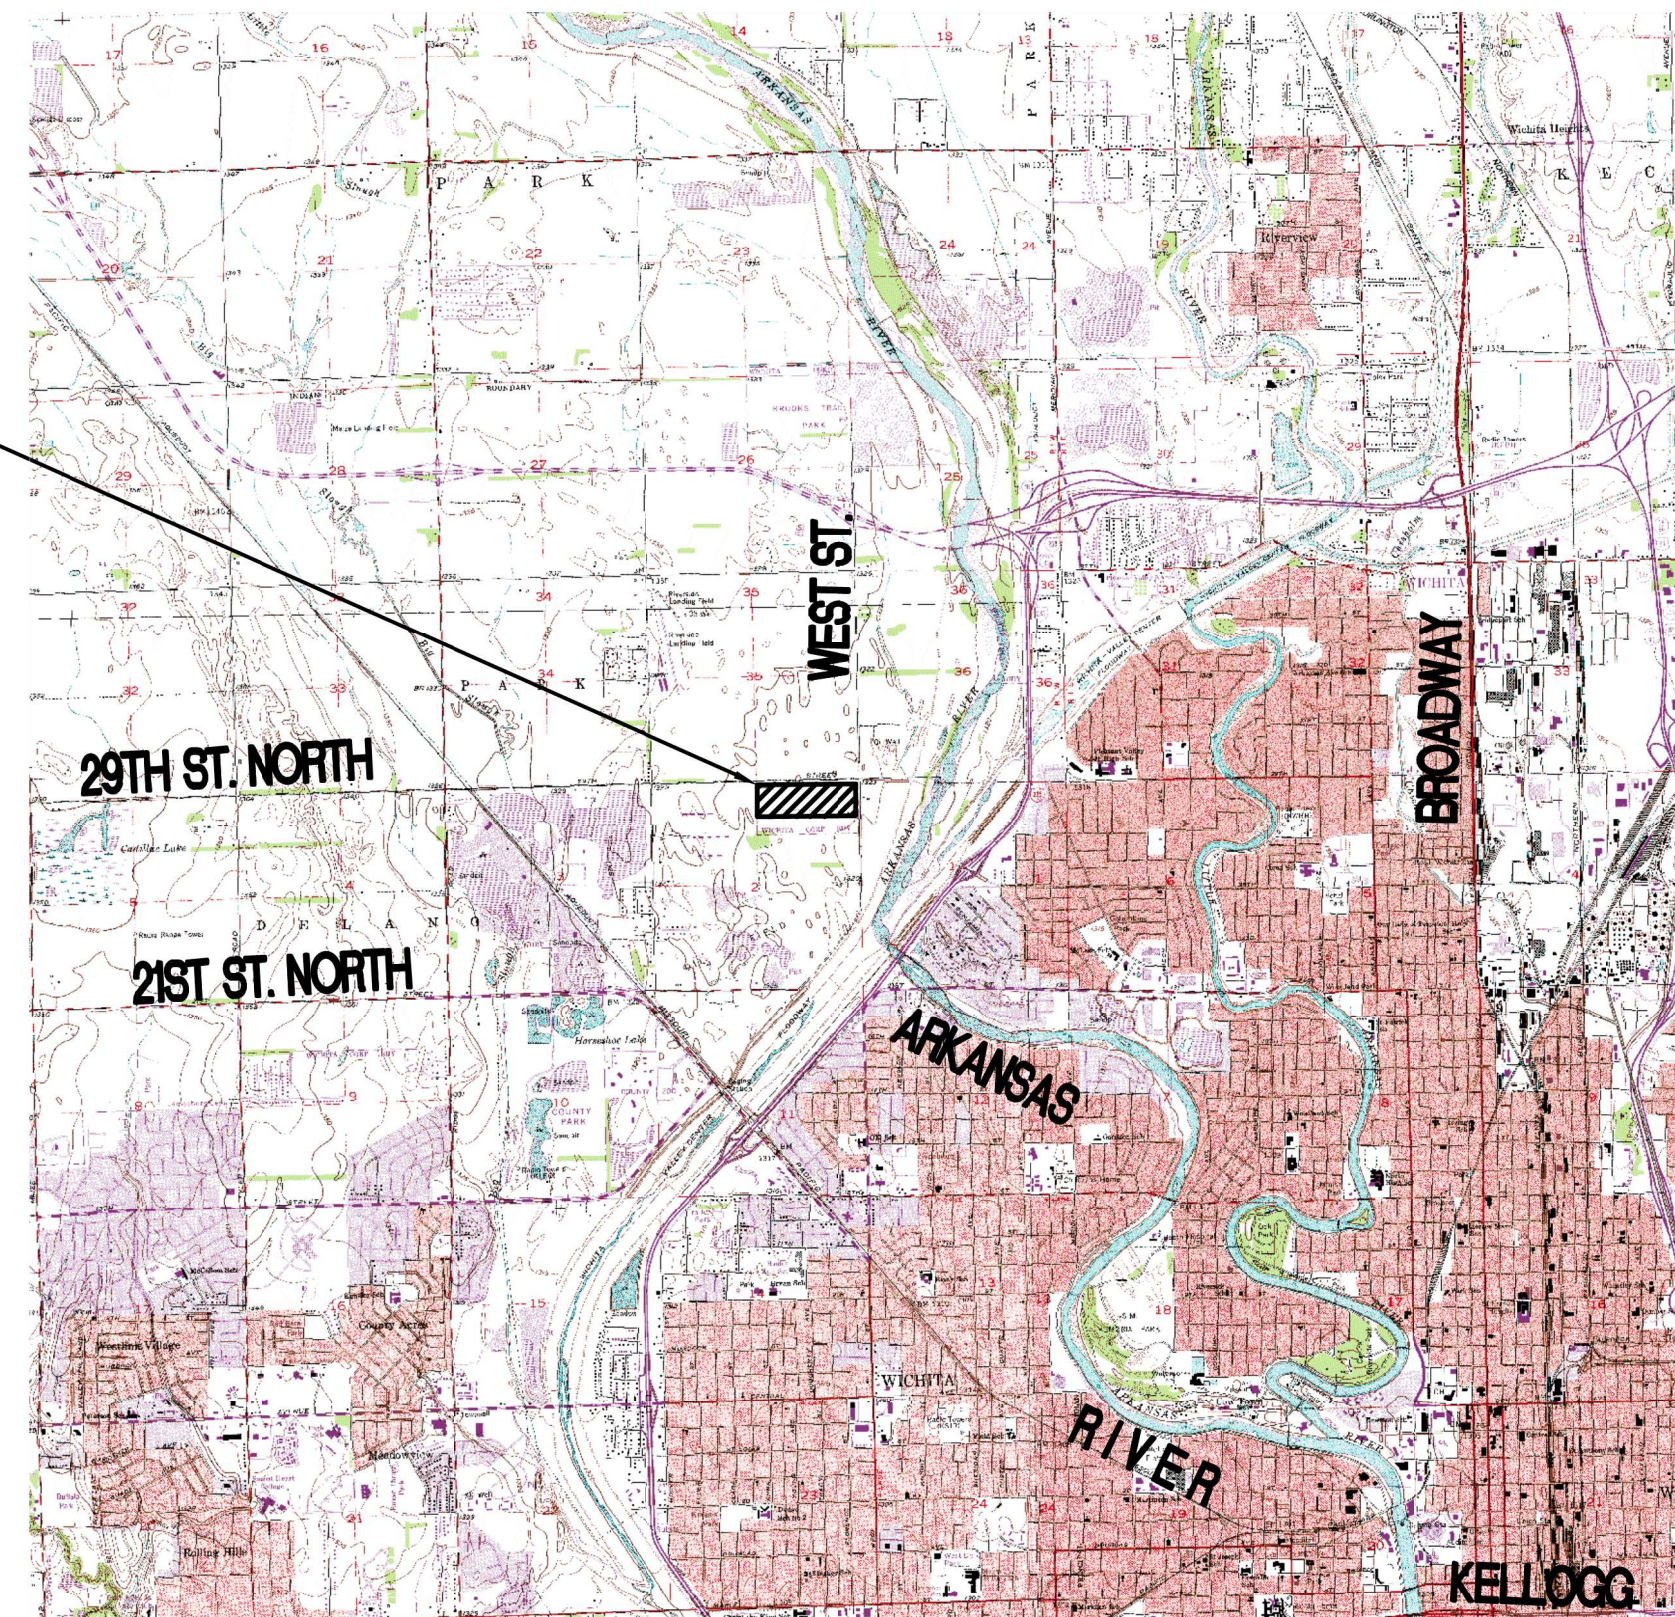

INDEX OF SHEETS

TITLE SHEET	
CIVIL	
PC1	KEY MAP & GENERAL NOTES
PC2	OVERALL SITE PLAN
PC3	EXISTING LIME LAGOON IMPROVEMENTS
PC4	EROSION CONTROL PLAN
PP1	LAGOON OUTFALL PLAN & PROFILE
PP2	LAGOON OUTFALL PLAN & PROFILE
PP3	LAGOON OUTFALL PLAN & PROFILE
PP4	LAGOON OUTFALL PLAN & PROFILE
PD1	PRECAST CONCRETE MANHOLE
PD2	HEADWALL DETAILS
PD3	MISCELLANEOUS DETAILS
PD4	MISCELLANEOUS DETAILS
PD5	EROSION CONTROL DETAILS
PD6	EROSION CONTROL DETAILS
PD7	EROSION CONTROL DETAILS
STRUCTURAL	
S1	STRUCTURAL GENERAL NOTES
S2	FOUNDATION PLAN AND SECTION
S3	TYPICAL STRUCTURAL DETAILS

AUGUST 2018

PEC PROJECT NO. 34-160316-003-0042

PLANS PREPARED BY
PROFESSIONAL ENGINEERING CONSULTANTS, P.A.
ENGINEERS
WICHITA, KANSAS

