



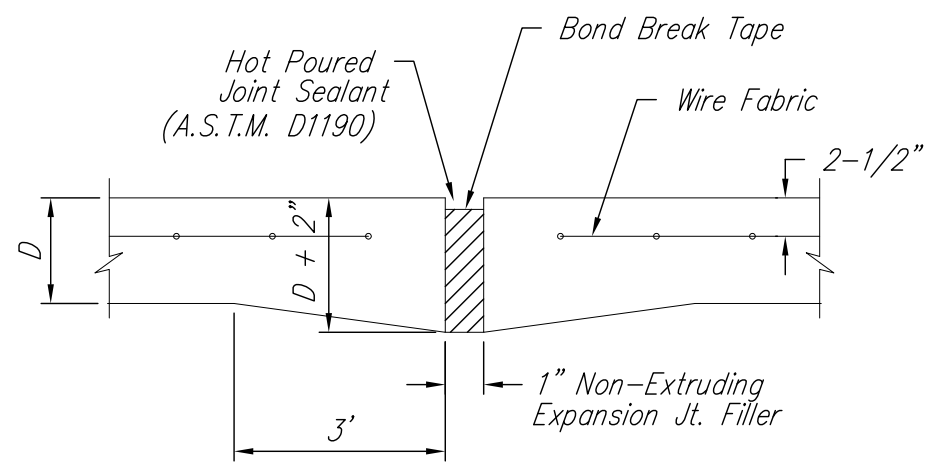


EXPANSION JOINT


NOTE: Extra Thickness to be Subsidiary to Price of Square Yards Pavement

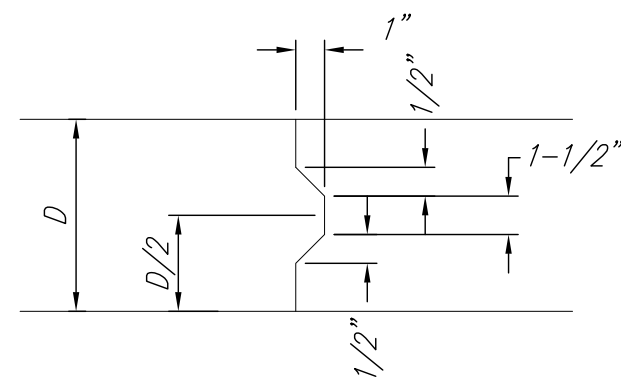


KEYWAY DETAIL

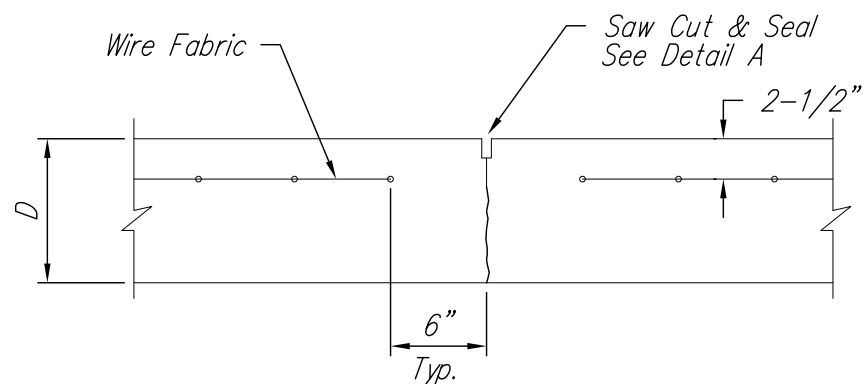


CONTRACTION JOINT DETAIL (C.J.)

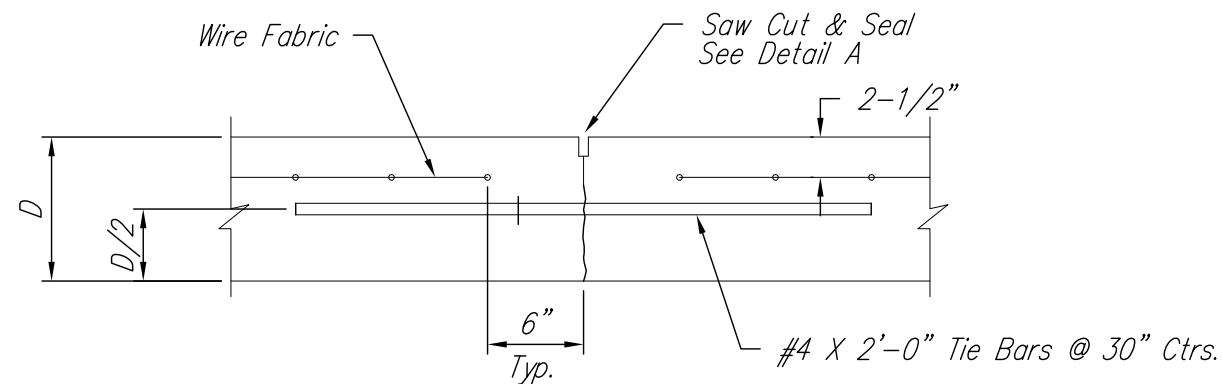


LONGITUDINAL JOINT DETAIL (L.J.)

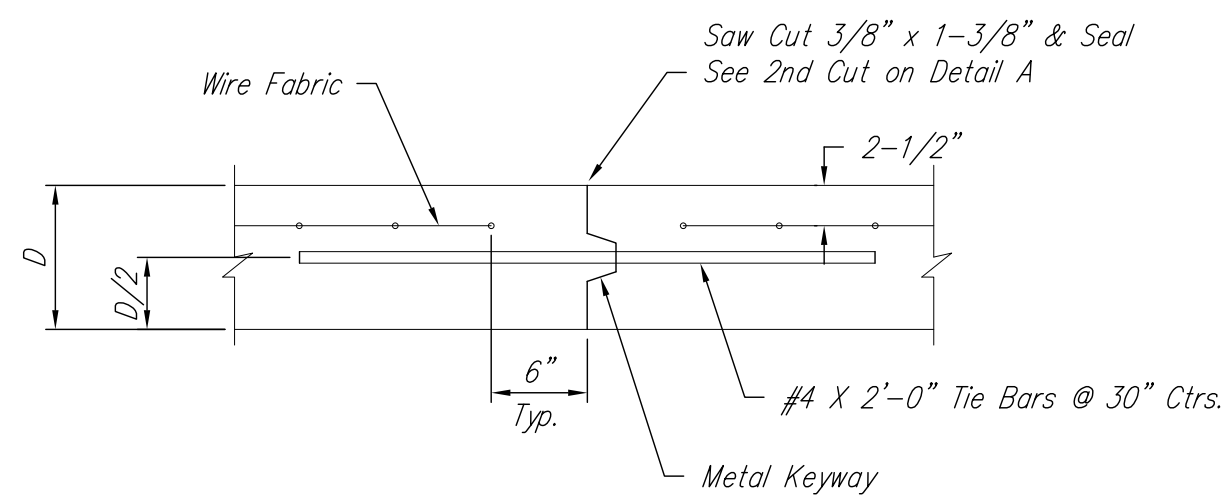


OPTIONAL LONGITUDINAL JOINT DETAIL (L.J.)

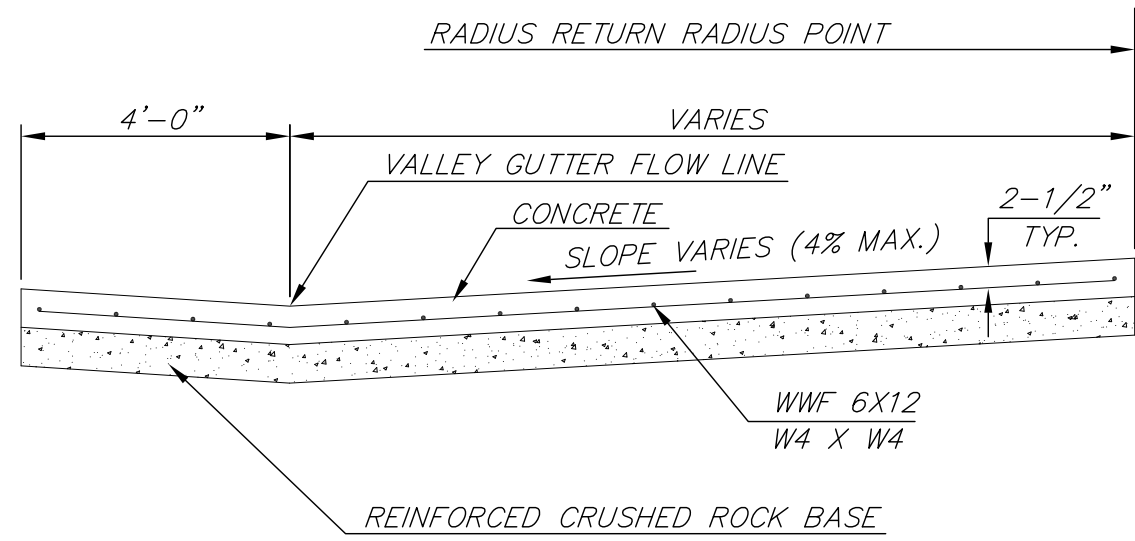


SECTION A-A

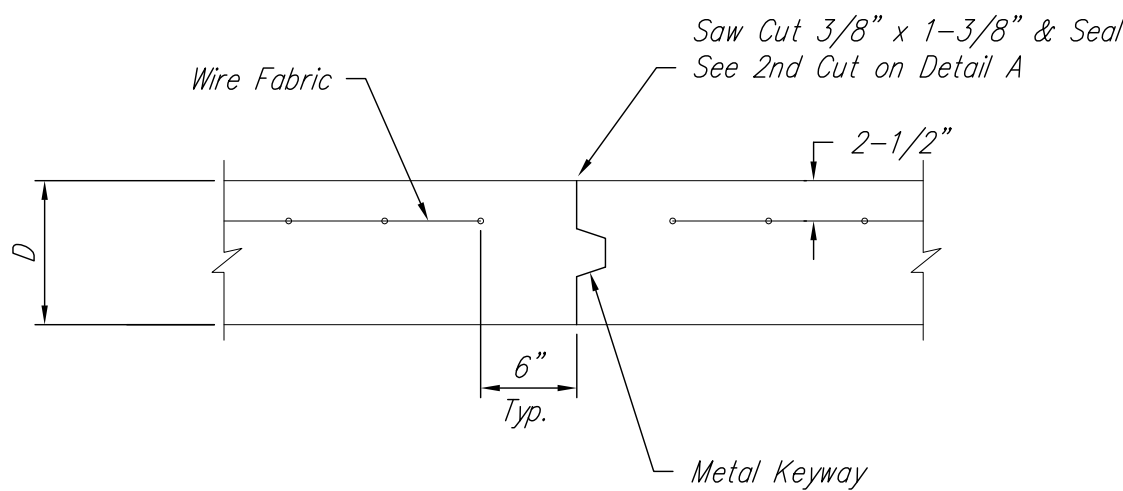


OPTIONAL CONTRACTION JOINT

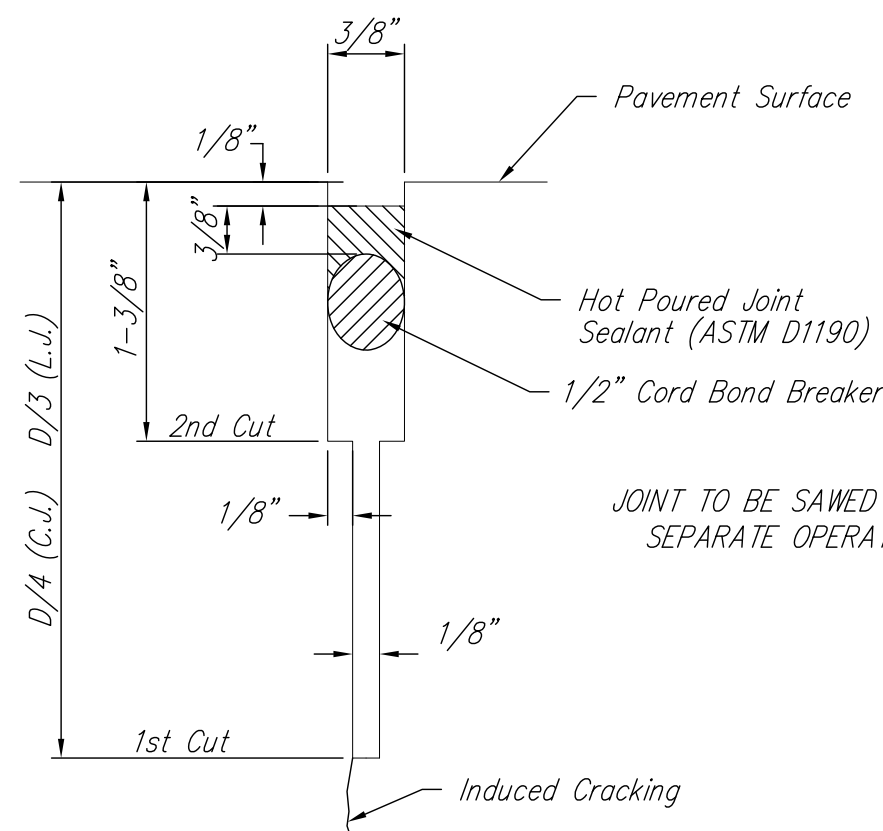


SAW JOINT DETAIL
(DETAIL A)

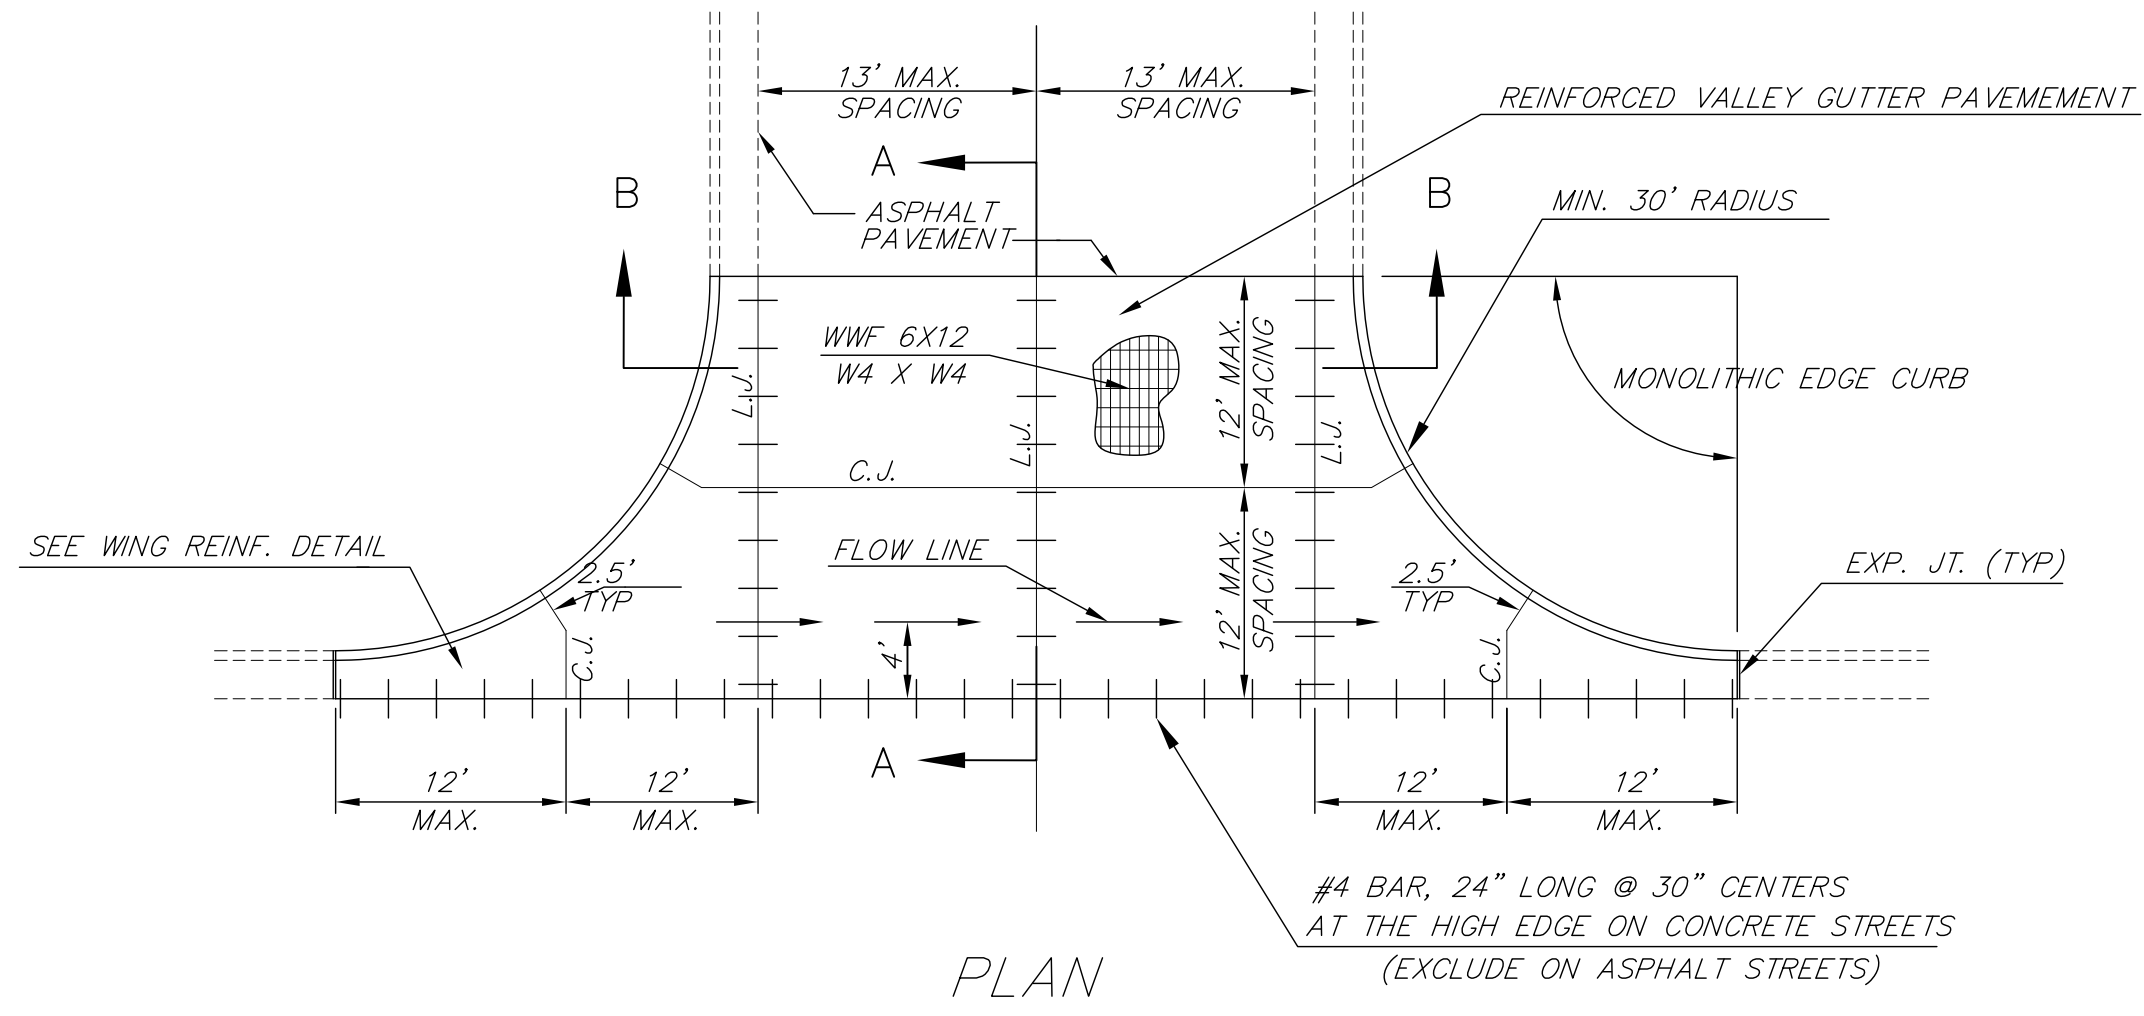


PLAN

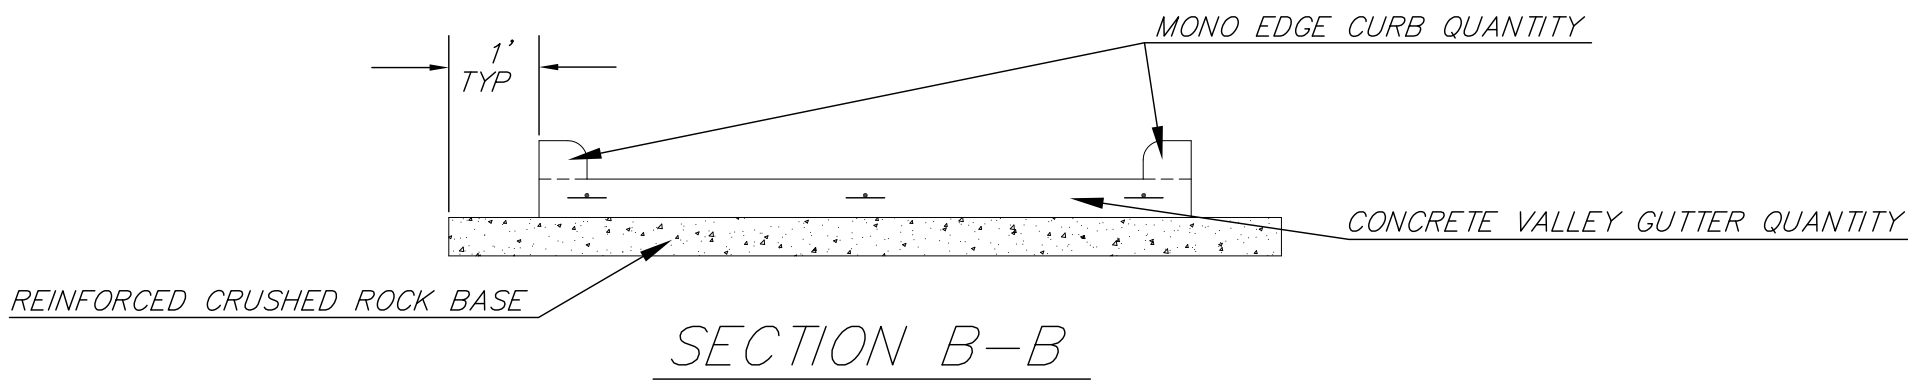

REINFORCED VALLEY GUTTER DETAIL

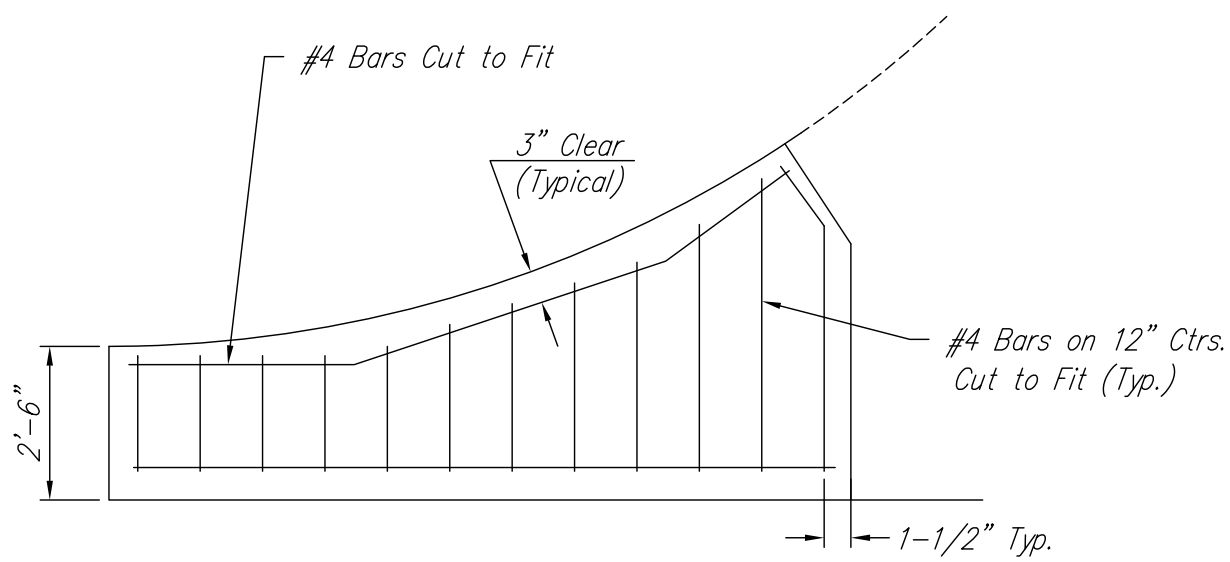

WING REINFORCING DETAIL

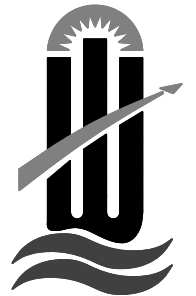REVISION MAY 2017		SECTION B-B, ROCK EXTENDED ONE FOOT BEYOND PAVEMENT							
 CITY OF WICHITA PUBLIC WORKS & UTILITIES ENGINEERING DIVISION		VALLEY GUTTER DETAILS CITY ENGINEER GARY JANZEN, P.E. <table><tr><td>PROJECT NUMBER</td><td>OCA NUMBER</td><td>DATE</td></tr><tr><td colspan="2">CITY ENGINEER'S OFFICE CITY HALL - SEVENTH FLOOR 455 NORTH MAIN STREET WICHITA, KANSAS 67202-1620 [316] 268-4501</td><td>SHEET 5 of 21</td></tr></table>		PROJECT NUMBER	OCA NUMBER	DATE	CITY ENGINEER'S OFFICE CITY HALL - SEVENTH FLOOR 455 NORTH MAIN STREET WICHITA, KANSAS 67202-1620 [316] 268-4501		SHEET 5 of 21
PROJECT NUMBER	OCA NUMBER	DATE							
CITY ENGINEER'S OFFICE CITY HALL - SEVENTH FLOOR 455 NORTH MAIN STREET WICHITA, KANSAS 67202-1620 [316] 268-4501		SHEET 5 of 21							