

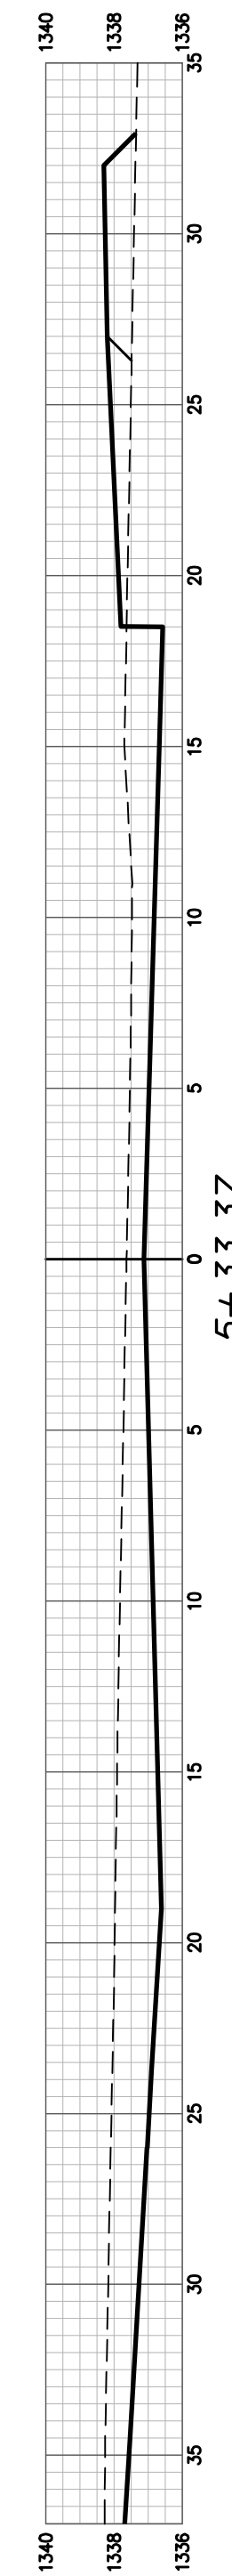
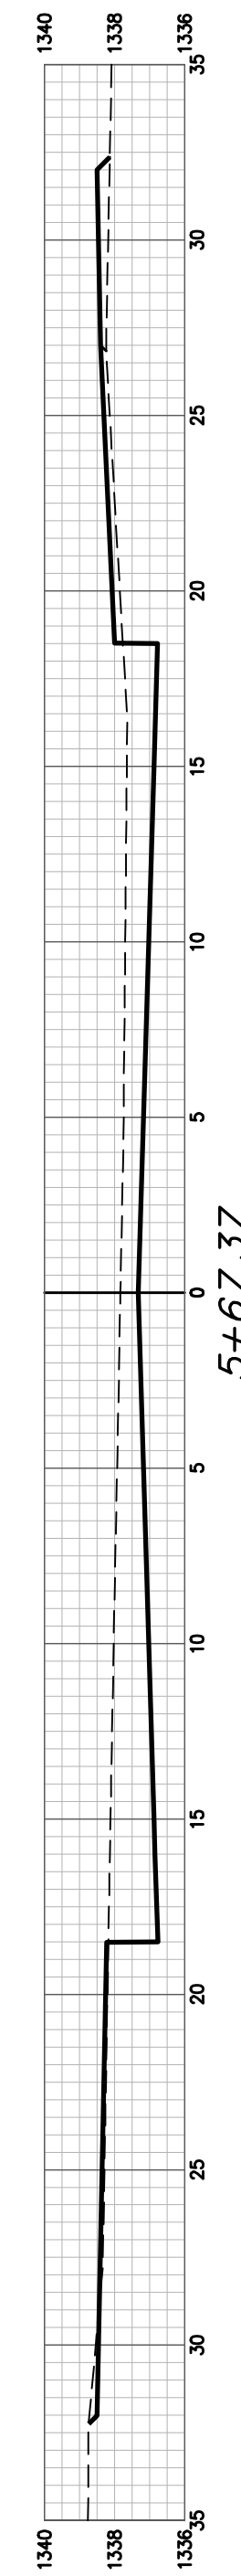
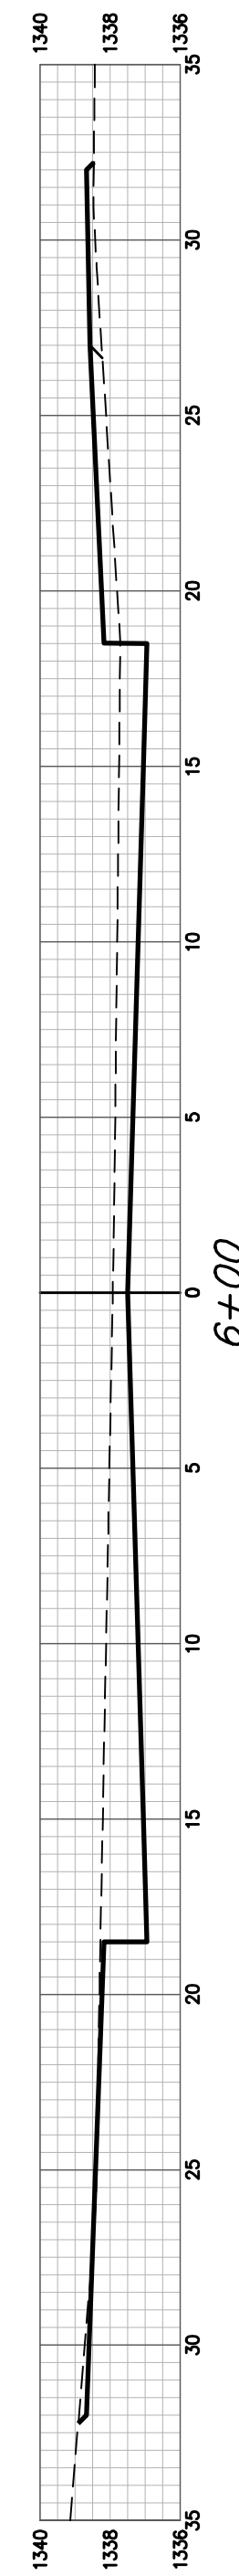
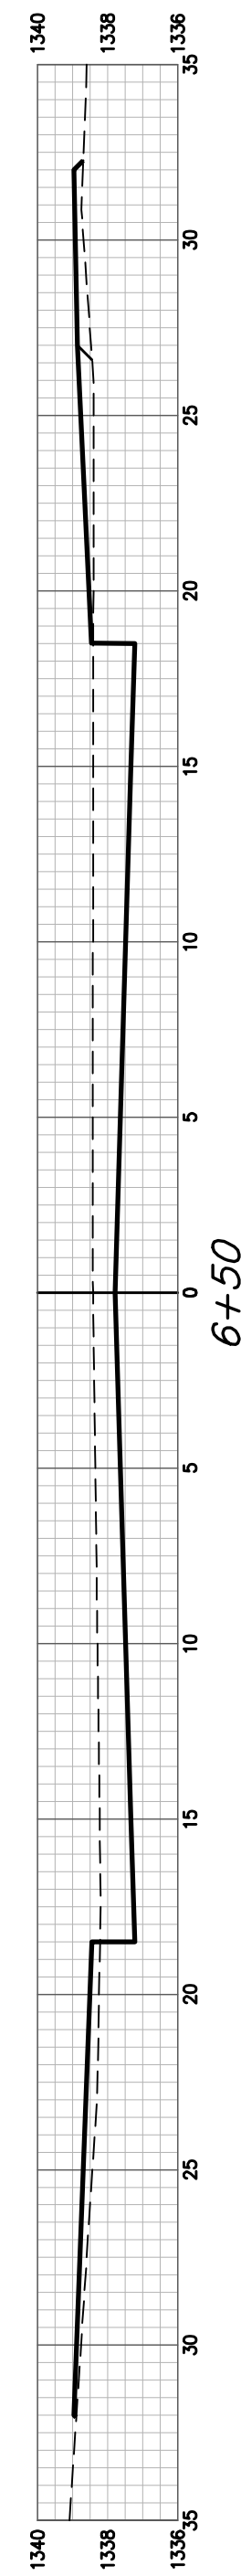
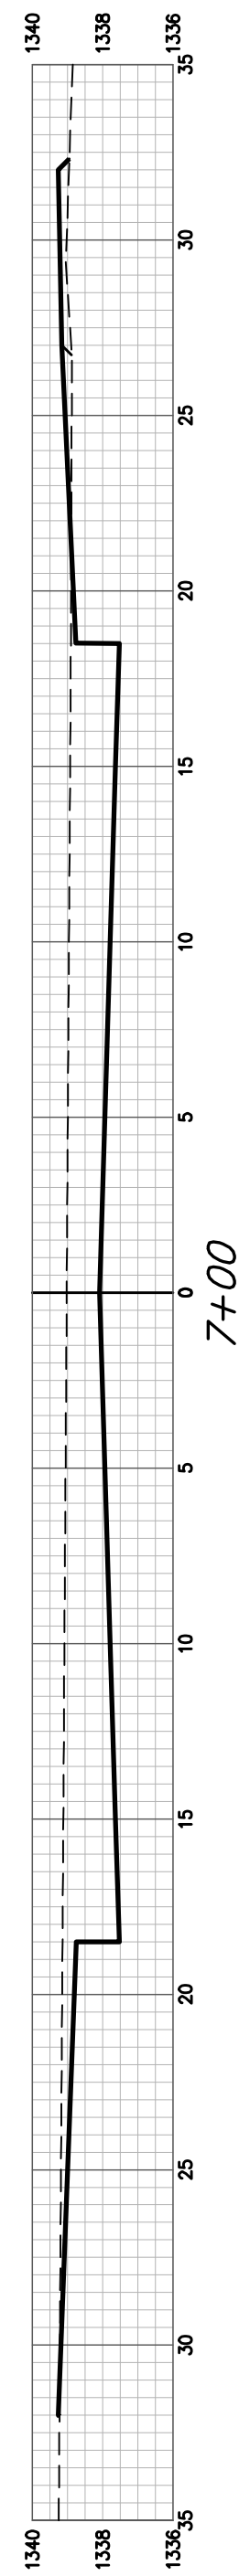


58TH ST N CY Excavation (unadjusted)				58TH ST N CY Compacted Fill (unadjusted)				58TH ST N CY Loose Fill (unadjusted)			
Station	Area	Volume	Total	Station	Area	Volume	Total	Station	Area	Volume	Total
0+75	11.85	0.00	0.00	0+75	1.37	0.00	0.00	0+75	6.90	0.00	0.00
1+00	8.37	9.36	9.36	1+00	4.09	2.53	2.53	1+00	11.02	8.30	8.30
1+50	23.33	29.18	38.54	1+50	1.81	5.13	7.65	1+50	3.91	13.92	22.22
2+00	19.22	39.13	77.67	2+00	1.29	2.45	10.10	2+00	8.26	11.59	33.81
2+50	16.55	33.22	110.89	2+50	1.12	1.91	12.01	2+50	4.27	11.56	45.37
3+00	20.75	34.58	145.47	3+00	0.53	1.42	13.43	3+00	4.27	7.88	53.25
3+50	25.70	43.01	188.48	3+50	0.99	1.41	14.84	3+50	2.31	6.09	59.34
4+00	26.71	48.53	237.00	4+00	0.97	1.81	16.65	4+00	3.54	5.42	64.76
4+50	26.47	49.24	286.24	4+50	1.00	1.82	18.47	4+50	2.97	6.04	70.80
4+99.37	29.56	51.22	337.47	4+99.37	3.71	4.30	22.78	4+99.37	7.55	9.62	80.41
5+33.37	48.97	49.44	386.91	5+33.37	4.84	5.38	28.16	5+33.37	3.53	6.97	87.39
5+67.37	30.58	50.09	437.00	5+67.37	1.36	3.90	32.06	5+67.37	2.20	3.61	91.00
6+00	27.73	35.17	472.17	6+00	1.29	1.63	33.89	6+00	3.45	3.45	94.44
6+50	31.63	54.68	526.85	6+50	1.47	2.94	36.63	6+50	4.99	8.05	102.50
7+00	47.73	73.23	600.08	7+00	1.19	2.82	39.45	7+00	0.77	5.32	107.81
7+50	25.99	68.12	668.20	7+50	0.19	1.44	40.89	7+50	4.27	4.54	112.36
7+82.92	31.94	35.31	703.51	7+82.92	0.00	0.12	41.01	7+82.92	3.46	4.71	117.07

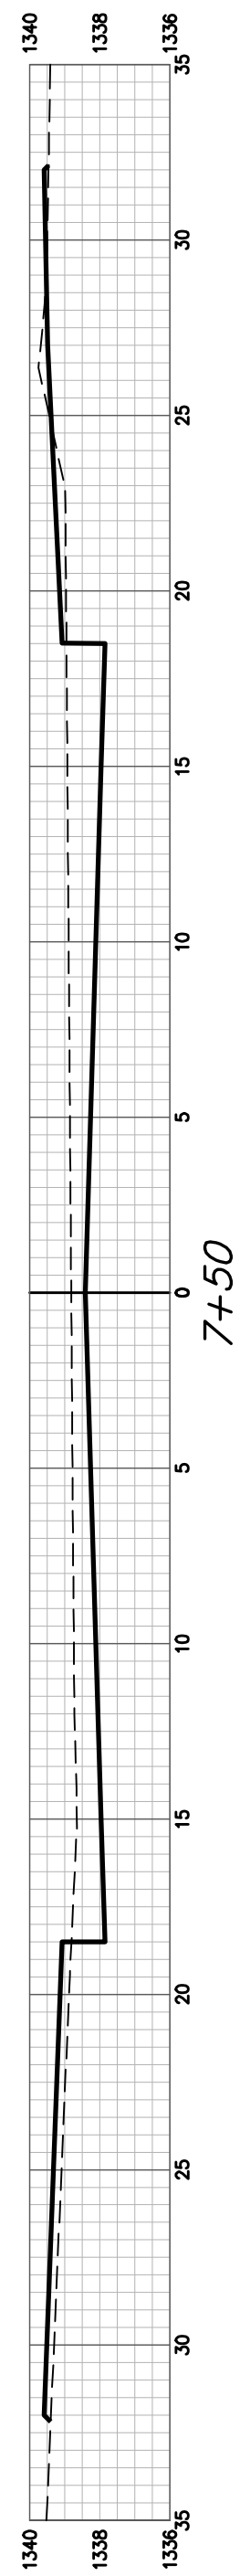

58TH ST N

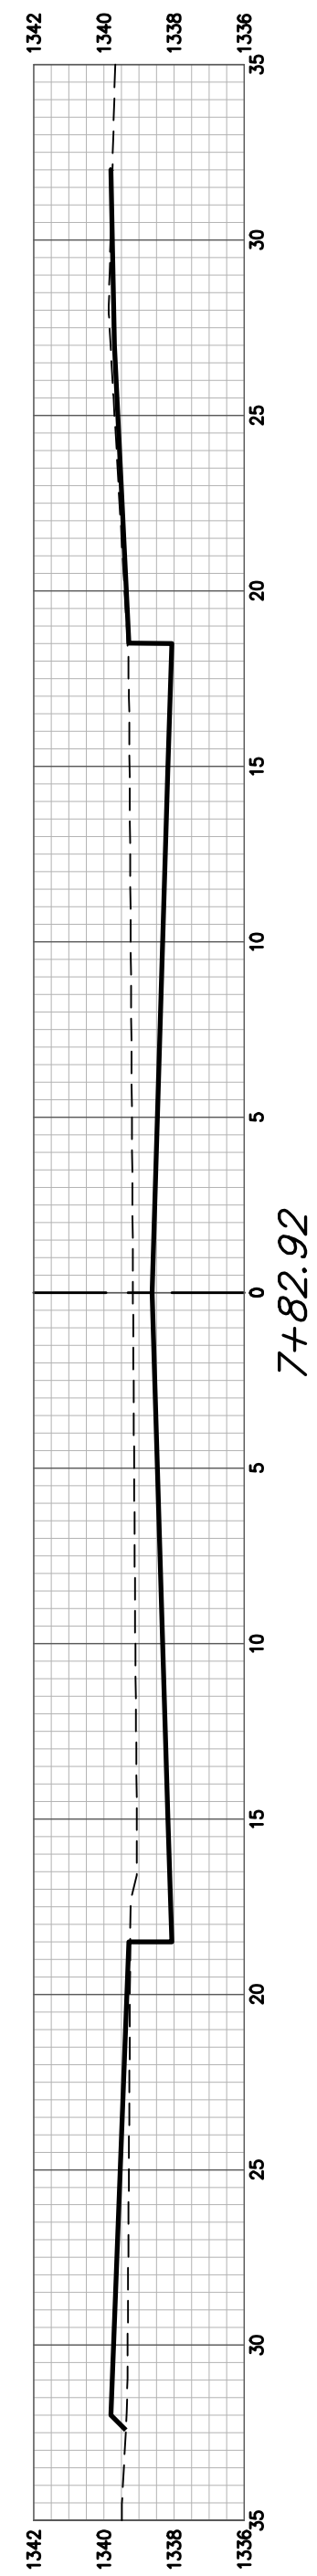