
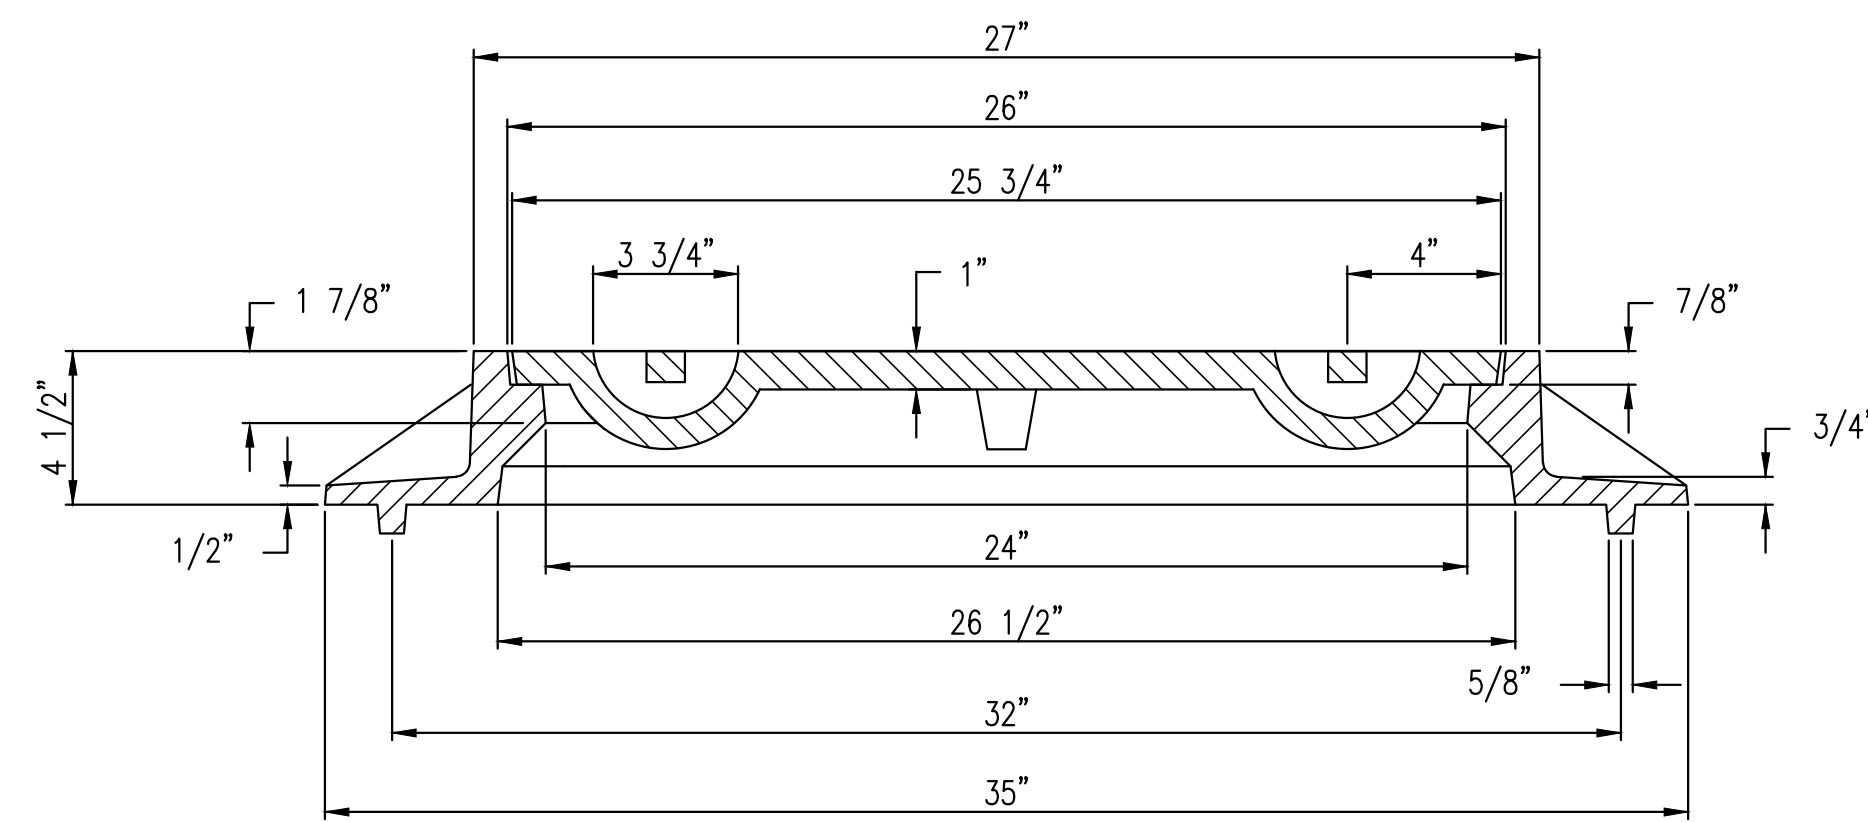


**MANHOLE FRAME**  
**DEETER #1261 OR EJIW #1936-Z1**


- NOTE:
1. FURNISHED WITH MACHINED HORIZONTAL BEARING SURFACE.
  2. COVER TO BE DEETER #1261 OR EJIW #1936A.

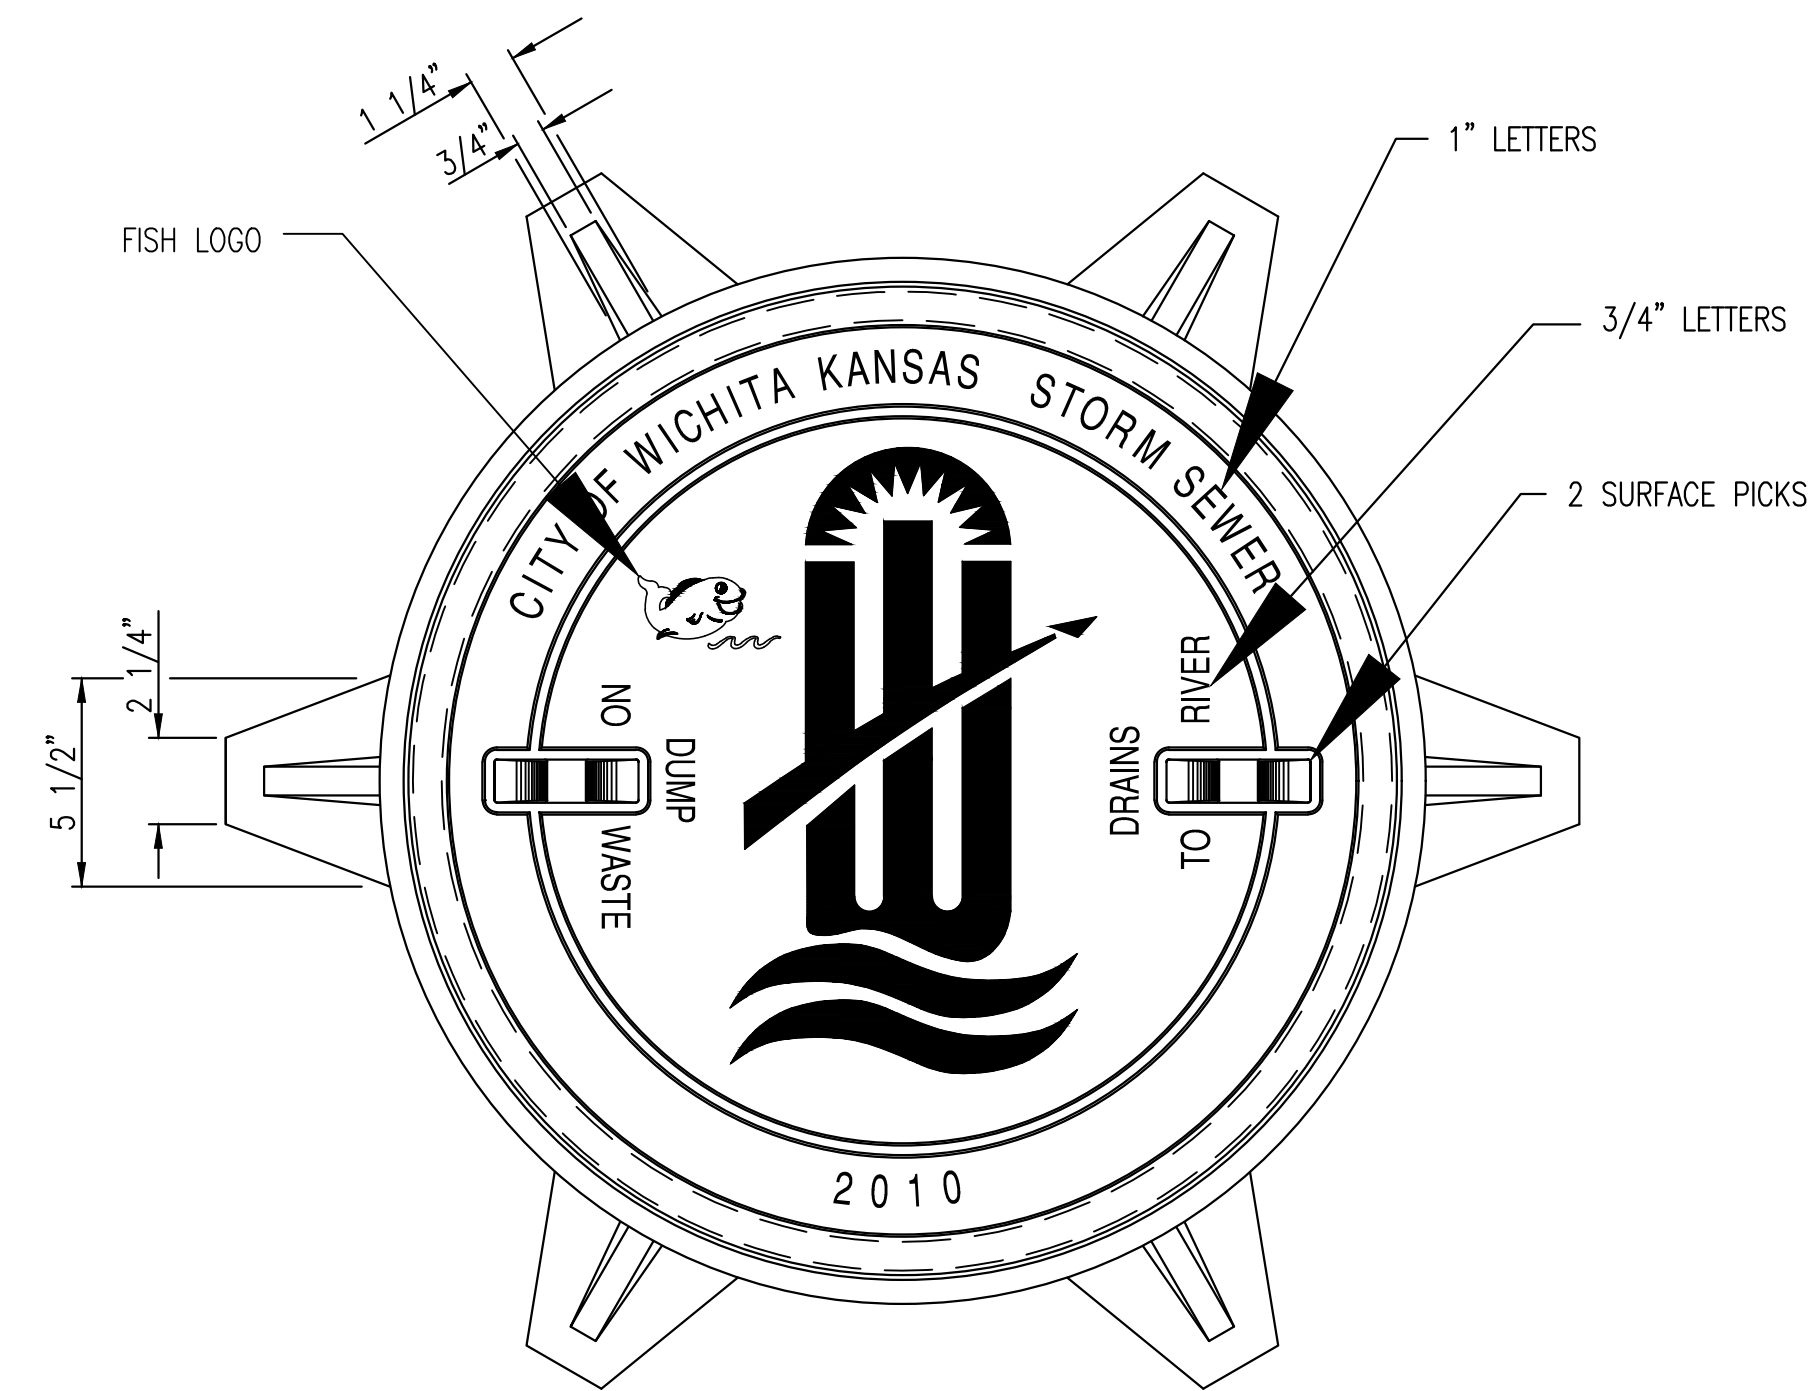

**INLET FRAME**  
**DEETER #2014 OR EJIW #1936-Z4**

- NOTE:
1. FURNISHED WITH MACHINED HORIZONTAL BEARING SURFACES.
  2. NOT TO BE USED UNDER PAVEMENT.
  3. COVER TO BE DEETER #1261 OR EJIW #1936A.

Saved 06-27-2018 3:04:34 PM by RBARBEE  
 Plot Scale 1:1 09-19-2018 10:46:22 AM by JEFF CODY  
 J:\Projects\2014\1401010462\_Premier\_Estancia\05-Civil\CAD\Sws\RESIDENTIAL\PH3A\14462\_RES\_DD\_03\_PHS3A

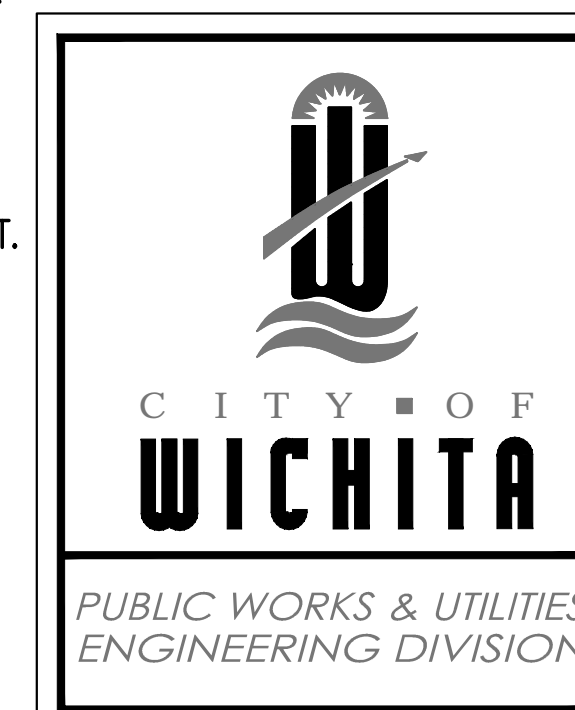

<b>MANHOLE/INLET FRAME AND COVER (STORM SEWER)</b>		
CITY ENGINEER <b>GARY L. JANZEN, P.E.</b>		
PROJECT NUMBER 468-85074	OCA NUMBER 751585	DATE SEPT. 2018
CITY ENGINEER'S OFFICE CITY HALL - SEVENTH FLOOR 455 NORTH MAIN STREET WICHITA, KANSAS 67202-1620 (316) 268-4501		SHEET <b>04 OF 21</b>