

# PARKING LOT IMPROVEMENTS

CONSTRUCTION PLANS FOR

## HARRISON PARK

CITY OF WICHITA PROJECT NO. 472-85454


OCA NO. 795043

## CITY OF WICHITA, KANSAS

GARY JANZEN, P.E. - CITY ENGINEER

### INDEX OF SHEETS

1. TITLE SHEET
2. KEY MAP AND GENERAL NOTES
3. DEMOLITION PLAN
4. GRADING PLAN
5. PAVING PLAN
6. PAVING MARKING PLAN
7. VALLEY GUTTER DETAILS
8. PAVING DETAILS
9. CURB AND GUTTER DETAILS
10. WHEELCHAIR RAMP DETAILS WITH DETECTABLE WARNING
11. PLAN AND PROFILE-SWS LINE NO. 100
12. STD. TYPE 1A CURB INLET
13. MANHOLE-INLET FRAME AND COVER
14. END SECTION, PIPE RESTRAINT COUPLER AND END GRATE
- 15-19. EROSION CONTROL DETAILS

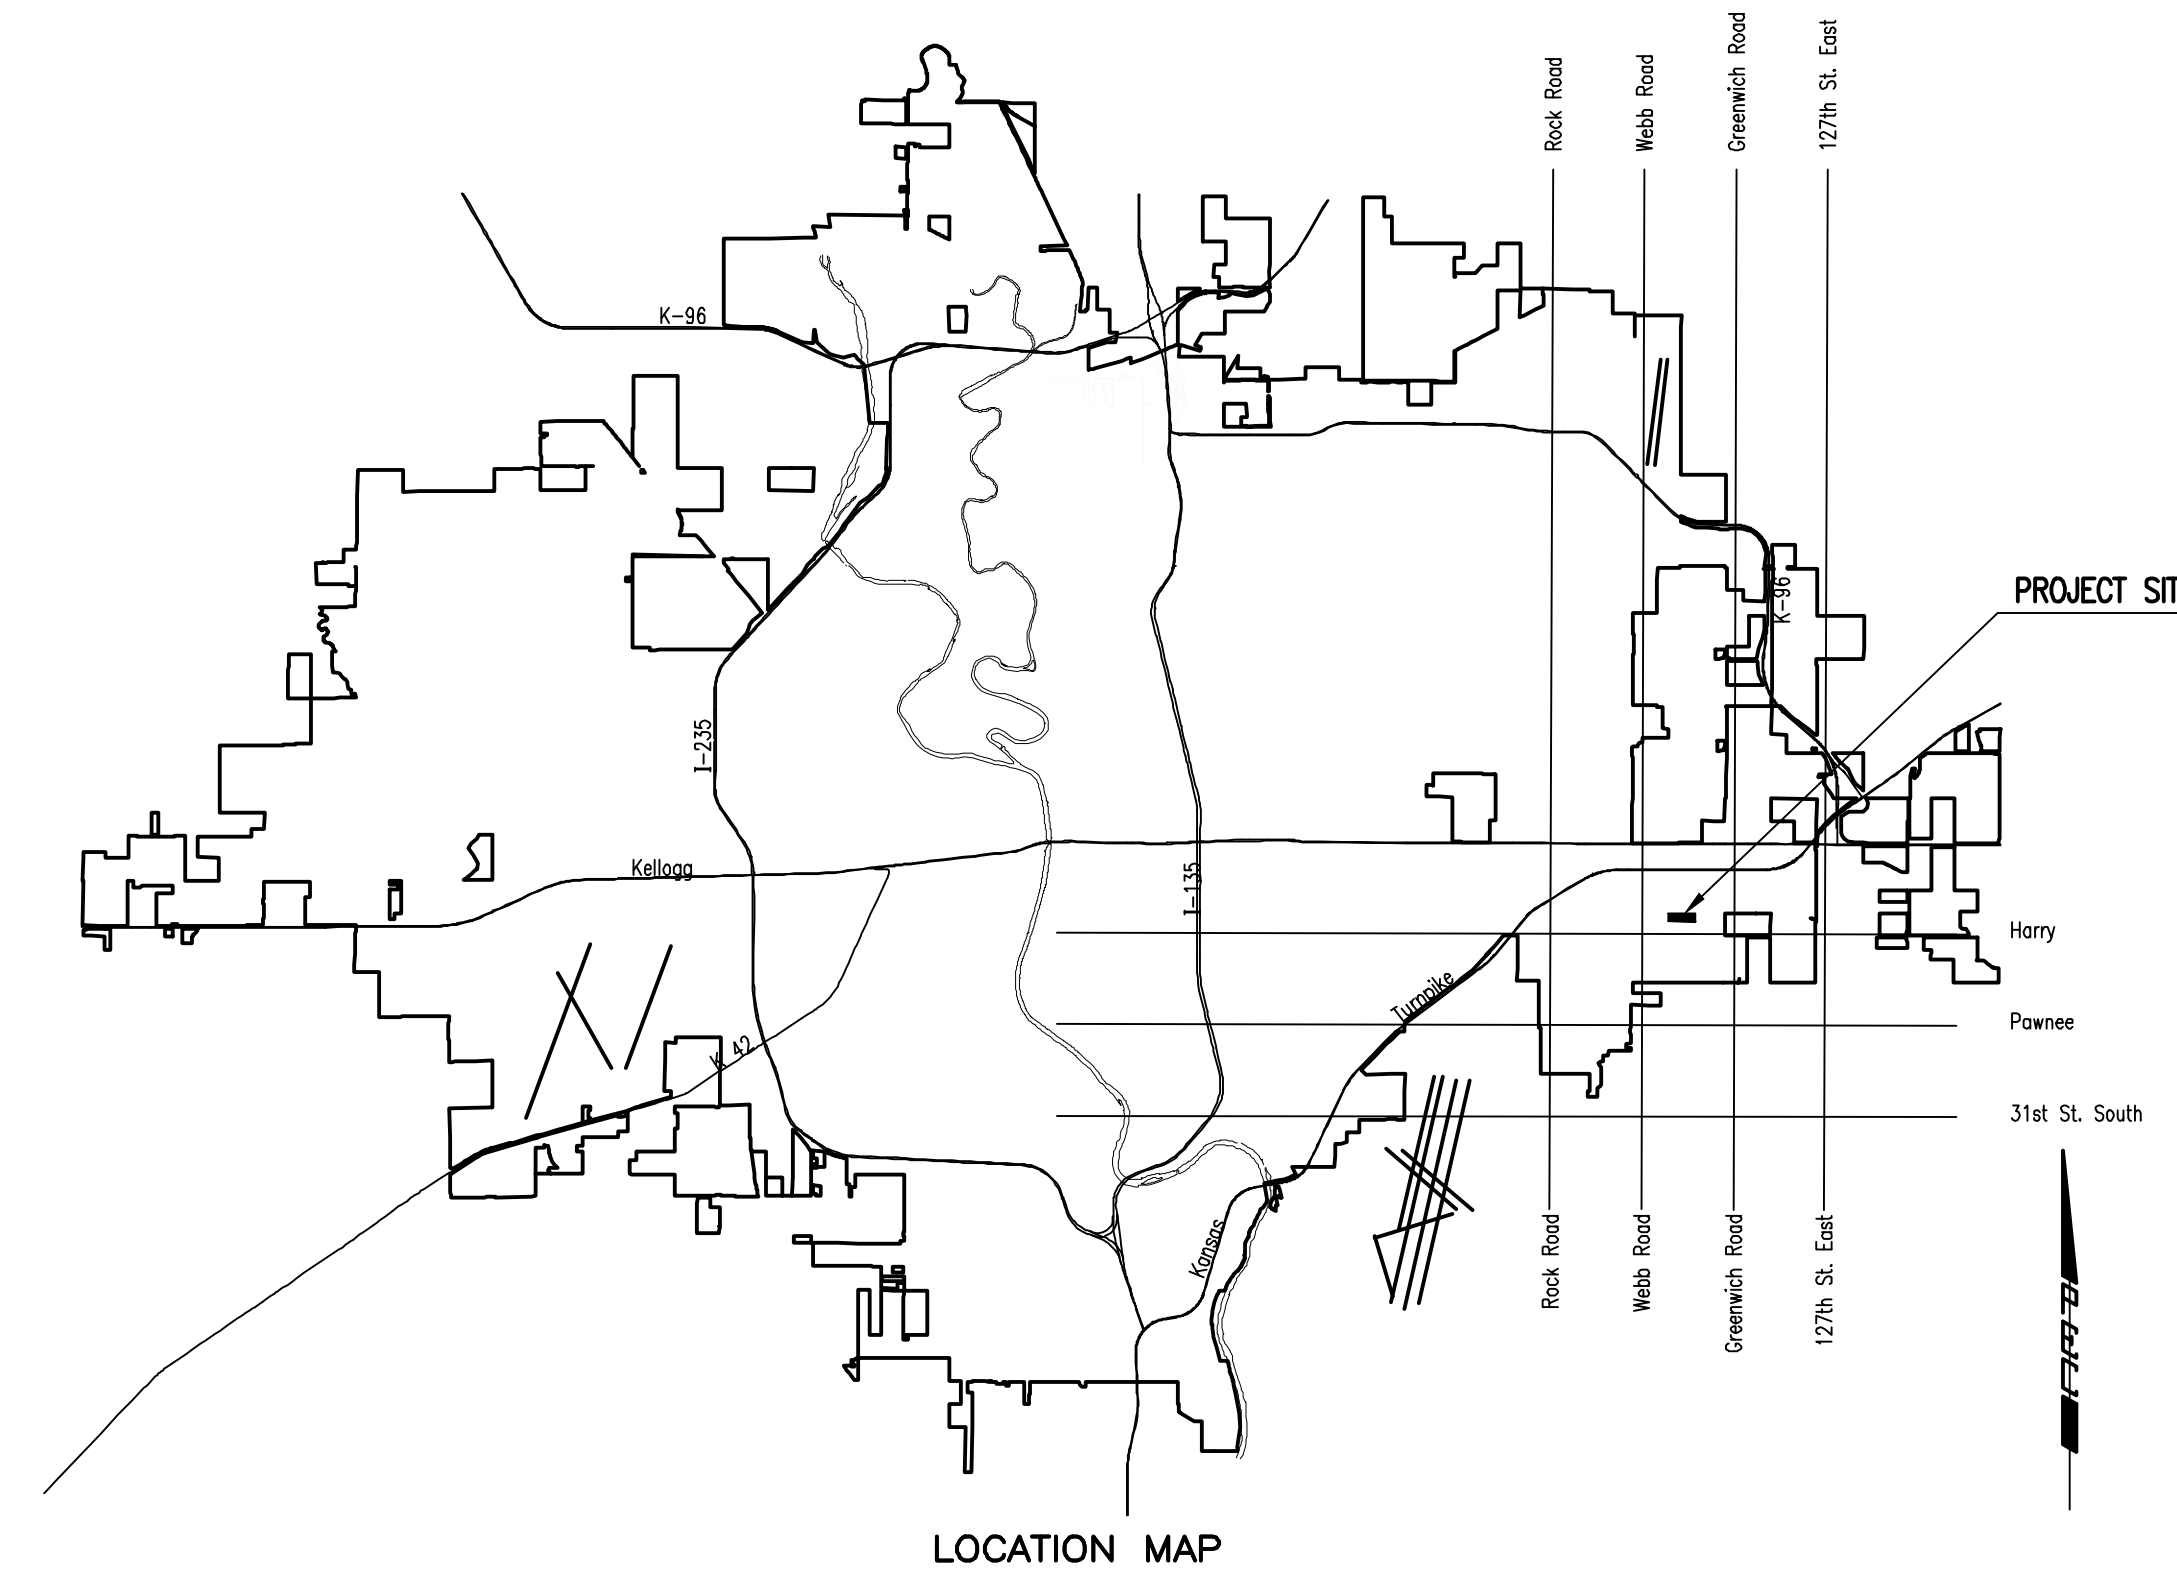

# SEPTEMBER 2018

PLANS PREPARED BY

PROFESSIONAL ENGINEERING CONSULTANTS, P.A.  
ENGINEERS  
WICHITA, KANSAS

PLANS PREPARED BY



PROFESSIONAL ENGINEERING CONSULTANTS, P.A.  
303 SOUTH TOPEKA WICHITA, KS 67202  
316-262-2691 www.pec1.com

