




57.05'  
 $EXC = 22.8$   
 $LF = 54.1$   
 $CF = 0.0$

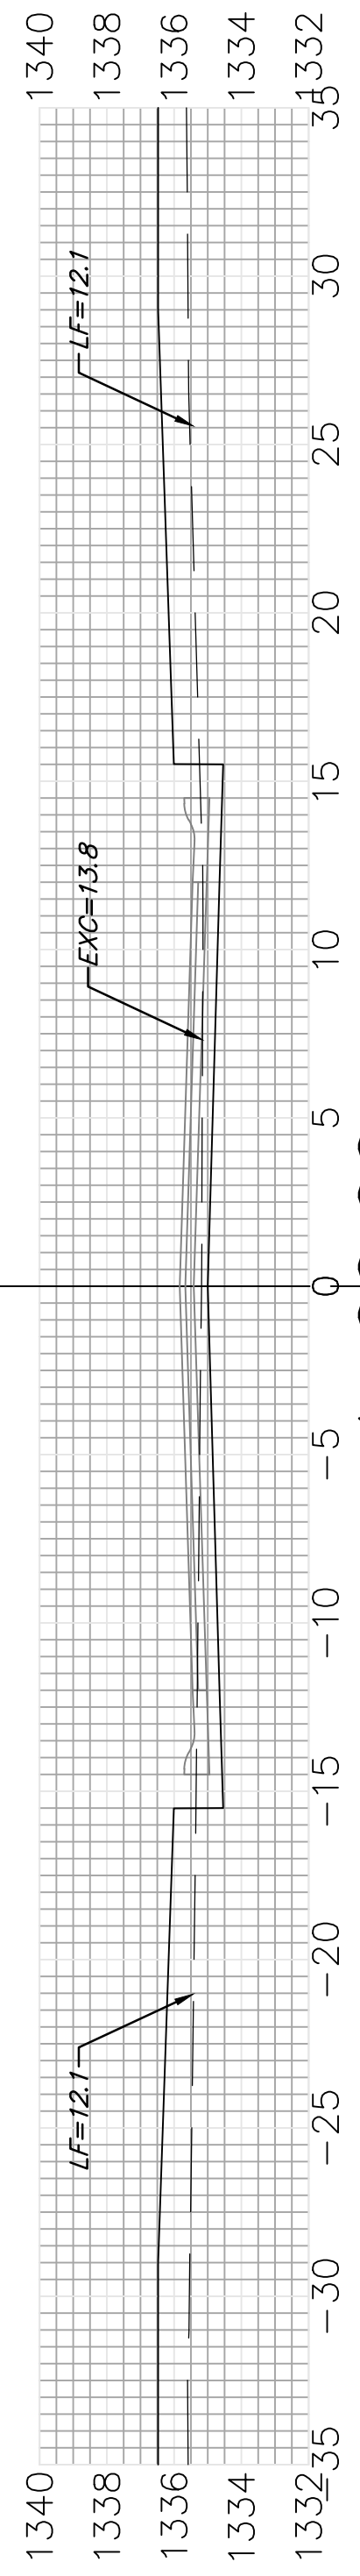


50.00'  
 $EXC = 26.2$   
 $LF = 43.8$   
 $CF = 0.0$

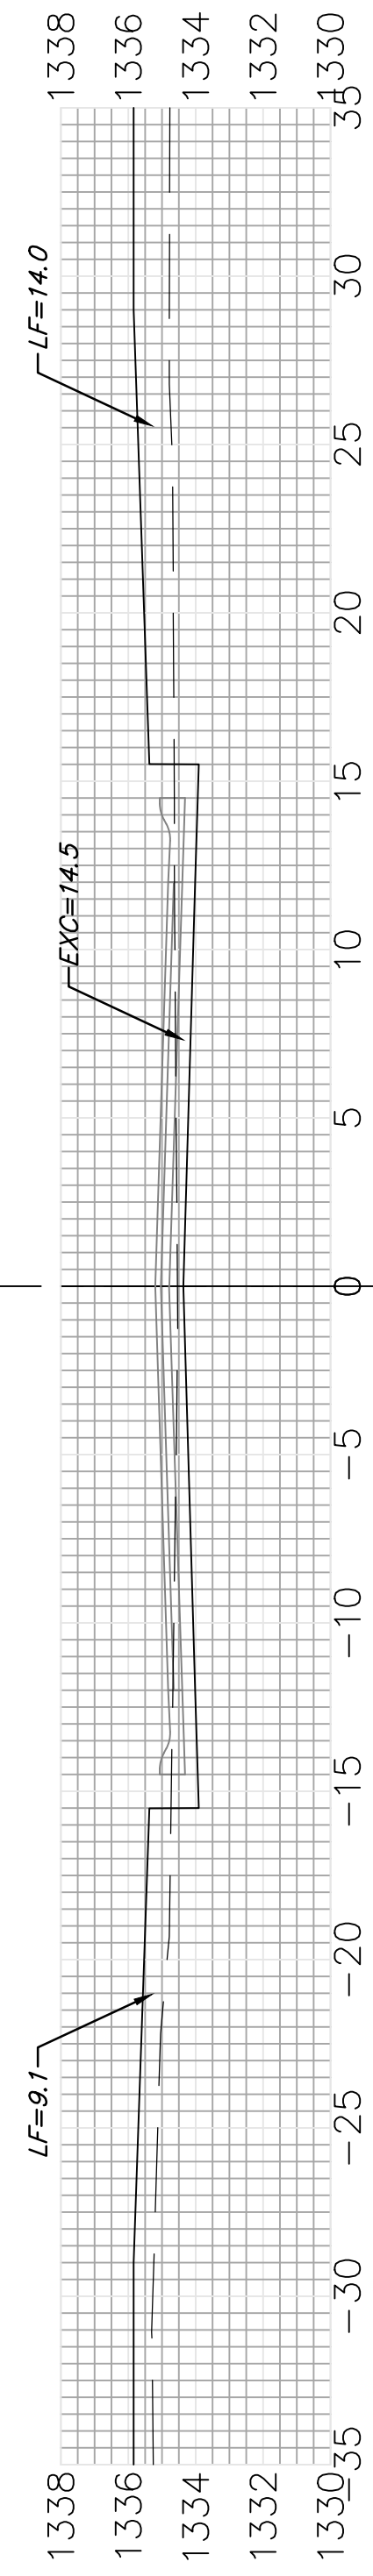


50.00'  
 $EXC = 27.7$   
 $LF = 38.1$   
 $CF = 0.0$

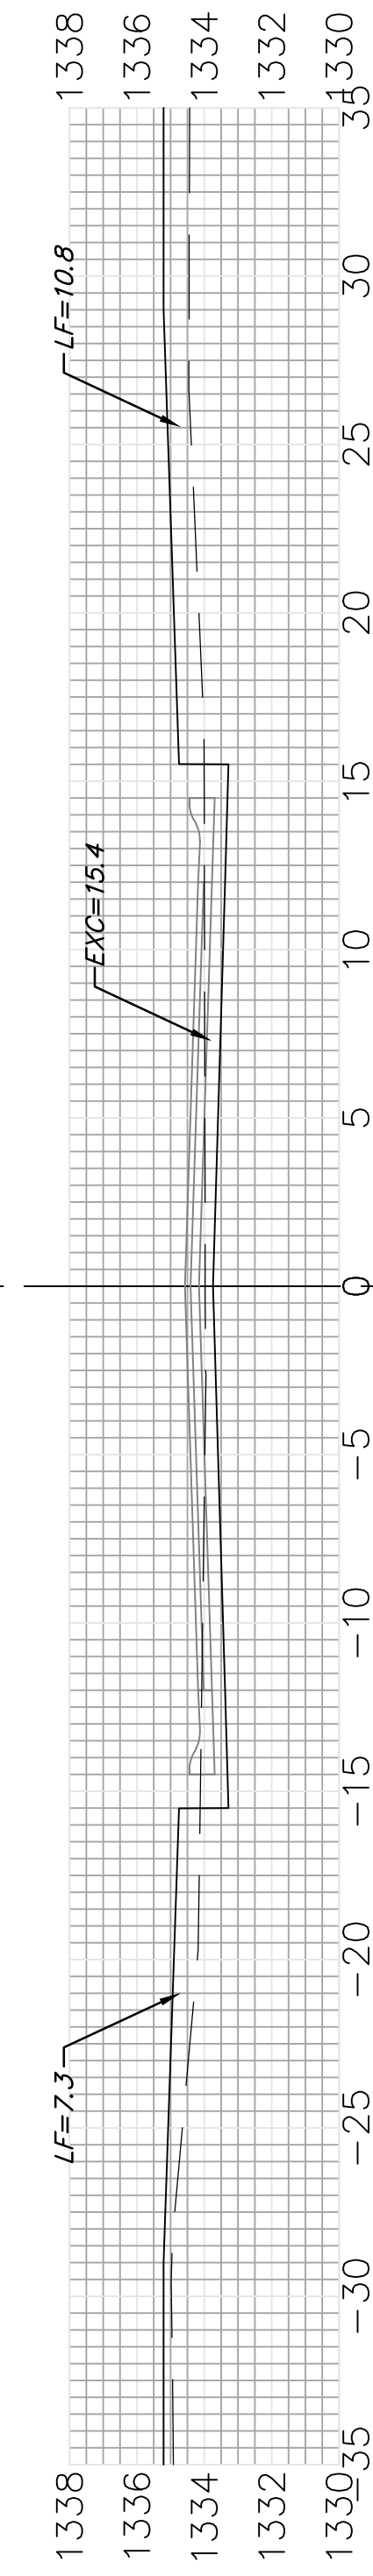


50.00'  
 $EXC = 28.7$   
 $LF = 30.4$   
 $CF = 0.0$

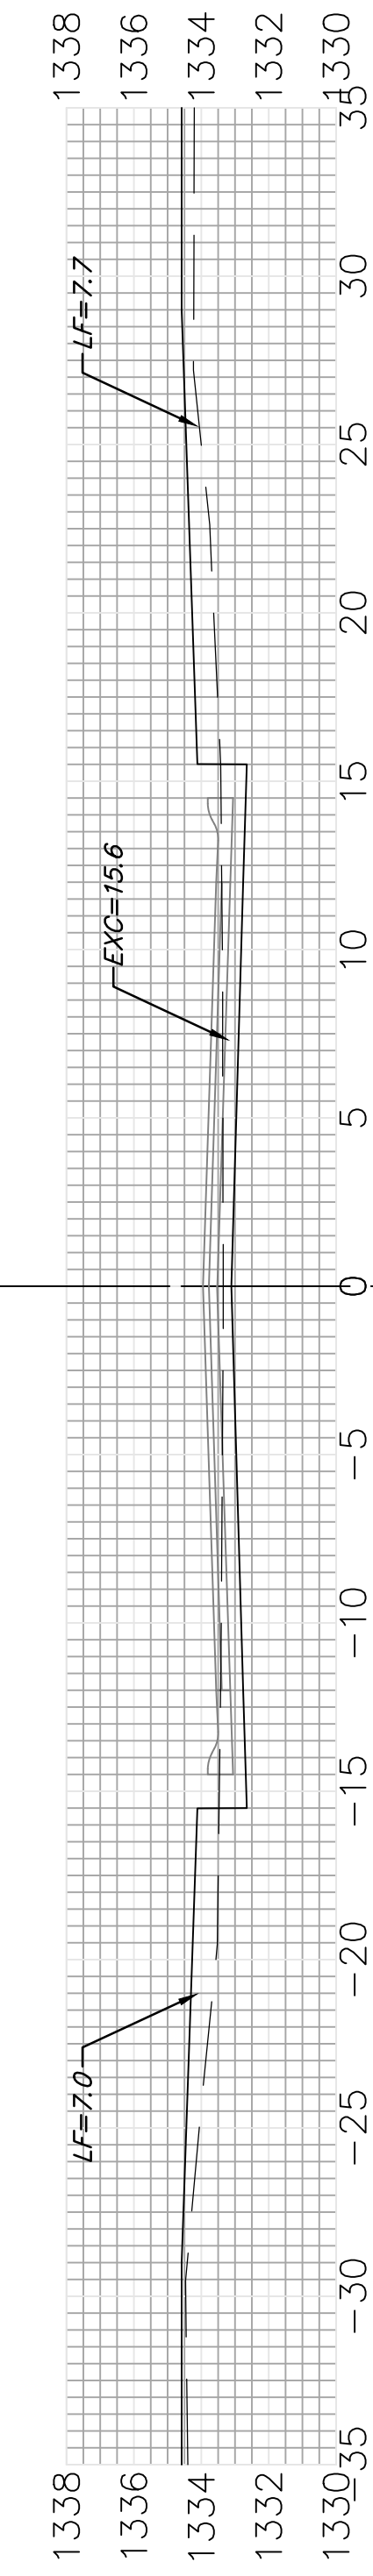


50.00'  
 $EXC = 23.1$   
 $LF = 30.6$   
 $CF = 0.0$

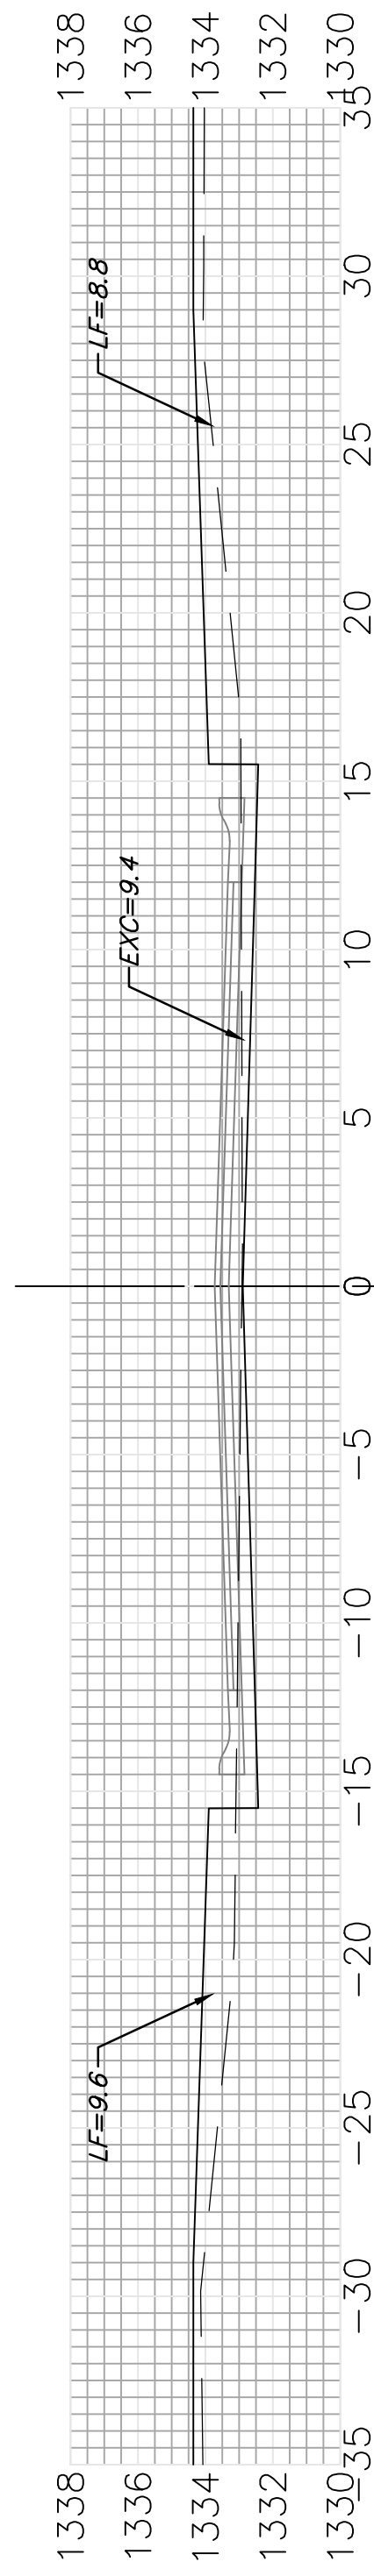

50.00'  
 $EXC = 24.6$   
 $LF = 29.8$   
 $CF = 0.0$

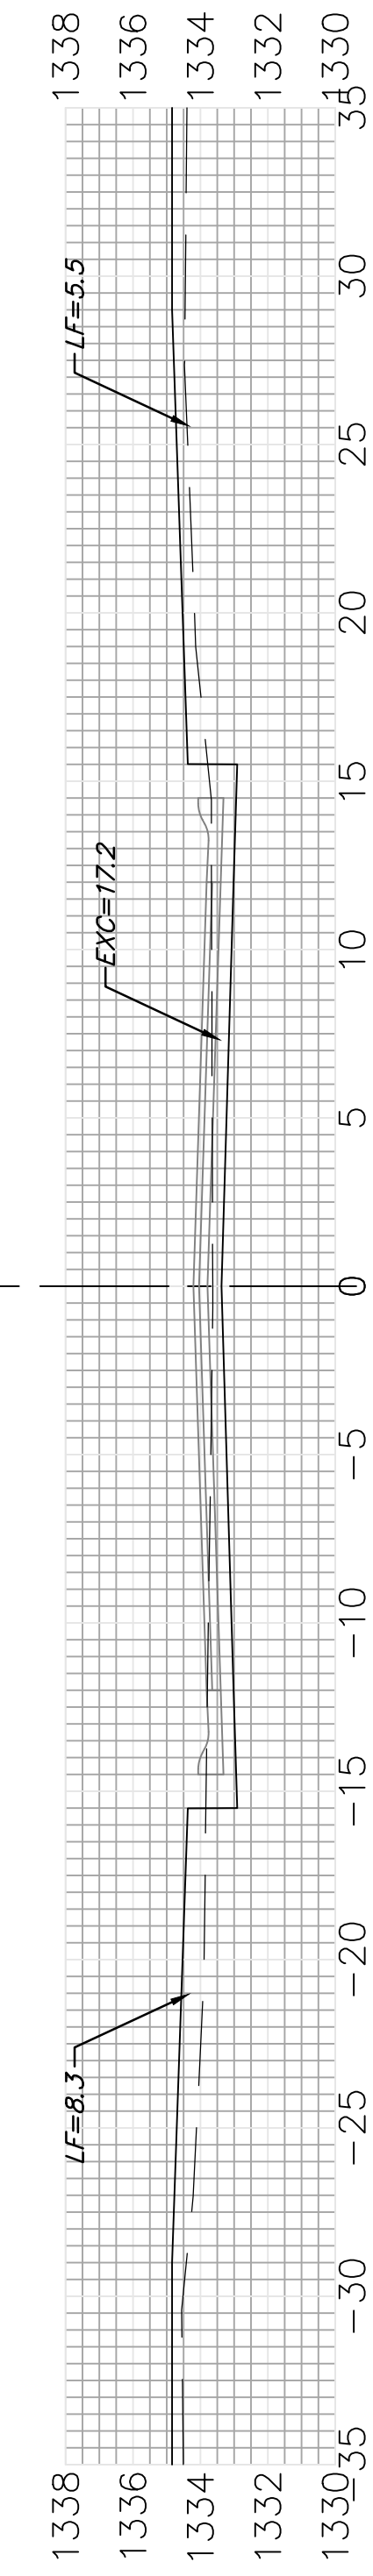

50.00'  
 $EXC = 30.5$   
 $LF = 29.2$   
 $CF = 0.0$

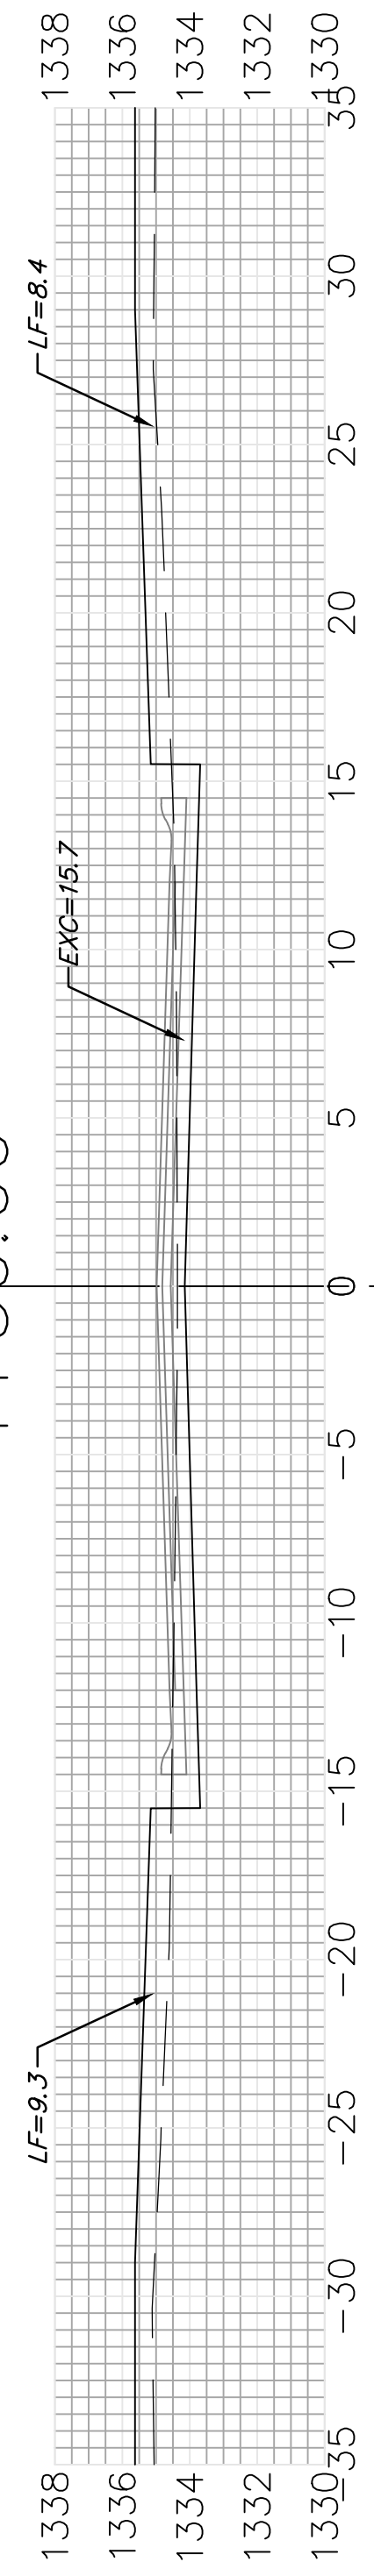

Sheet Totals  
 Excavation = 183.6 C.Y.  
 Loose Fill = 256.0 C.Y.  
 Compacted Fill = 0.0 C.Y.

**Baughman**  
 ENGINEERING | SURVEYING | PLANNING | LANDSCAPE ARCHITECTURE  
 PROJECT NUMBER SHEET  
**16 OF 19**  
 Str.dwg

KOLLMAYER  
 ☐