


**NOTE:**  
CONTRACTOR TO VERIFY THE DEPTH AND LOCATION OF EXISTING UTILITIES PRIOR TO CONSTRUCTION.

PLAN SWS LINE 4  
PROFILE SWS LINE 4

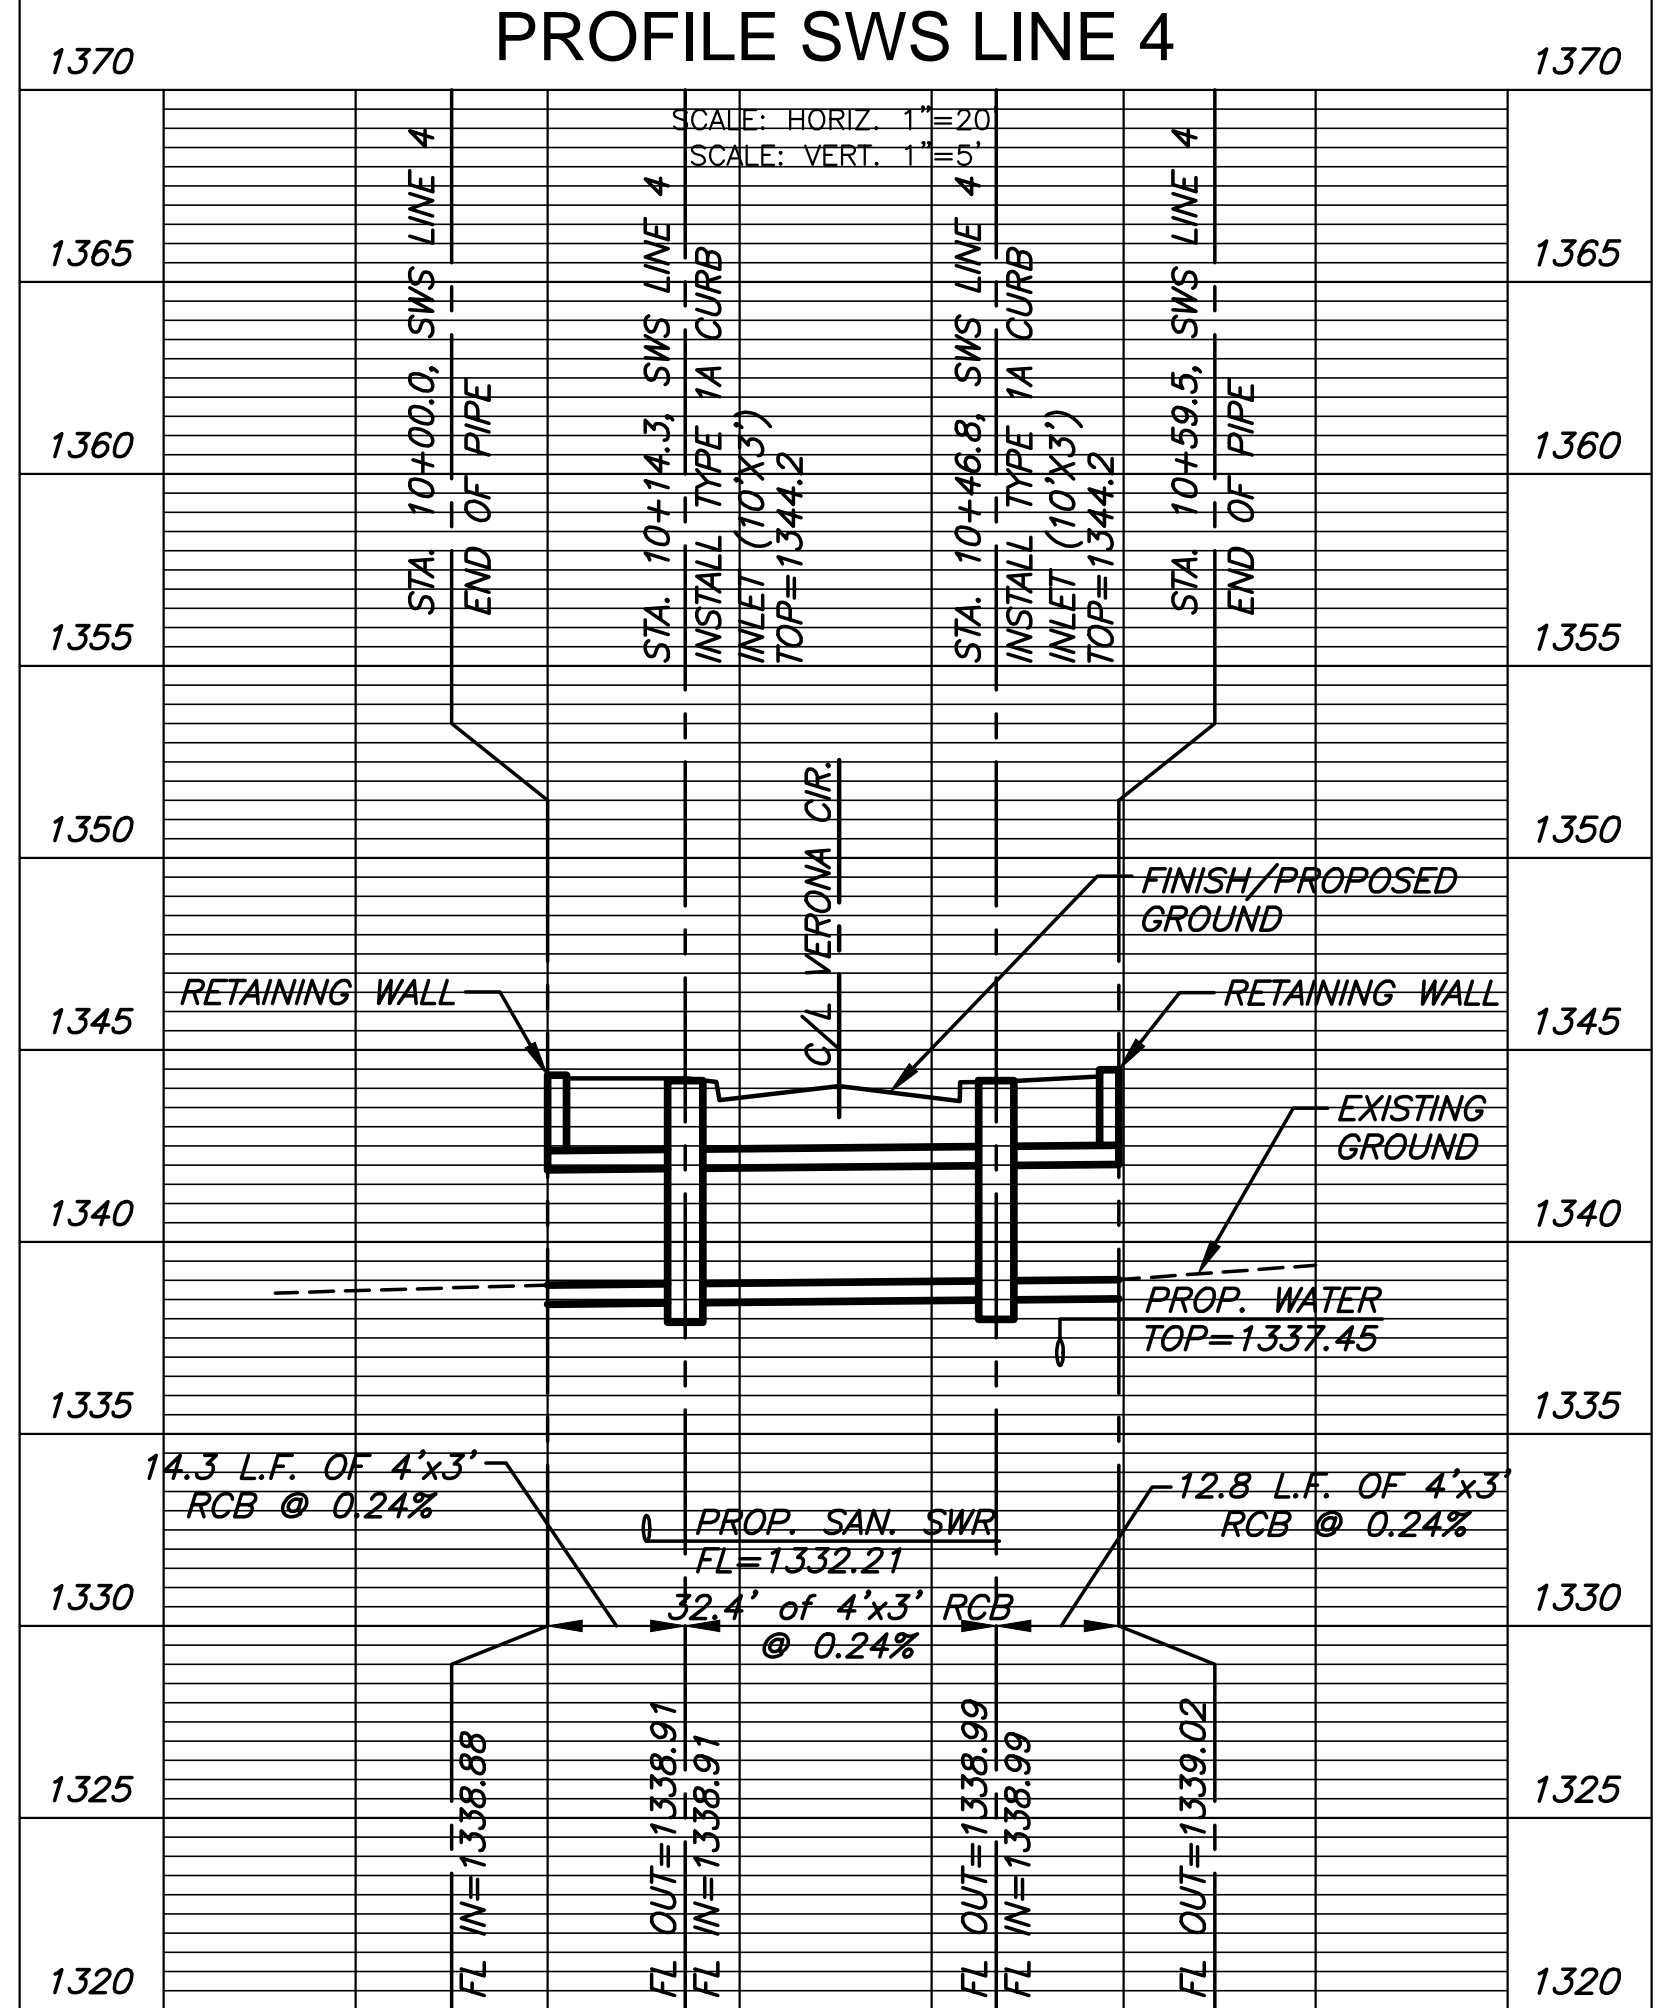

©2018  
MKEC Engineering  
All Rights Reserved  
www.mkec.com  
These drawings and their contents, including, but not limited to, all concepts, designs, & ideas are the exclusive property of MKEC Engineering (MKEC), and may not be used or reproduced in any way without the express consent of MKEC.

SWS LINE 4

PROJECT NO.	468-85308	
DATE	OCT. 2018	
SCALE	1"=20'	
DESIGNED	DRAWN	CHECKED
DFL	BKS	JAG

NO.	REVISION	DATE