

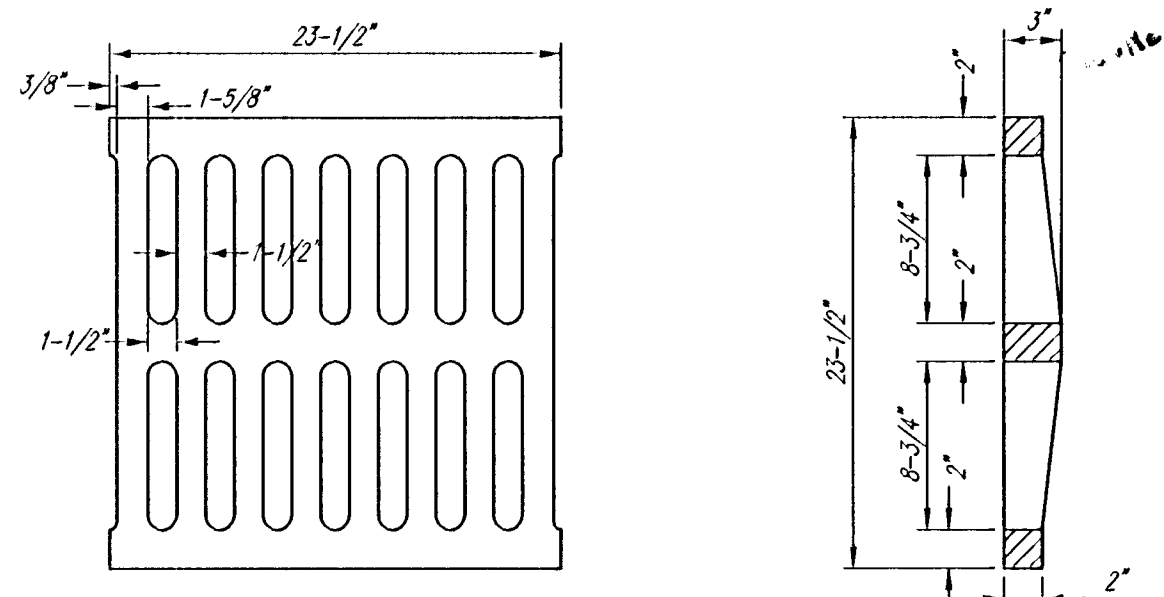


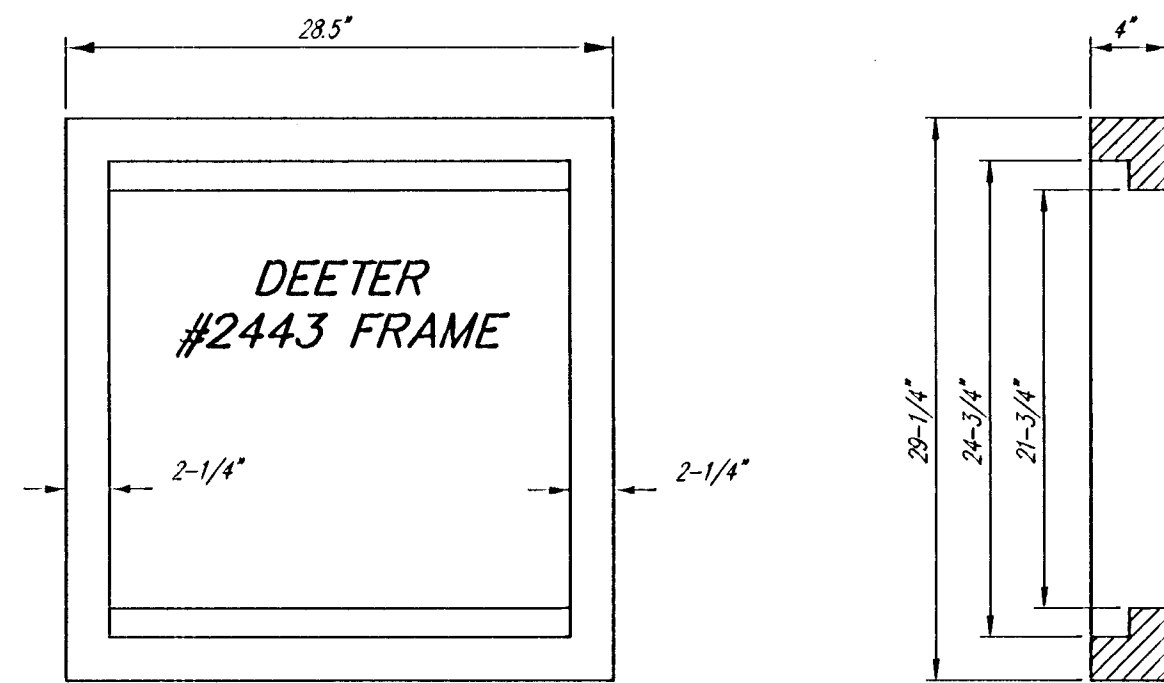




DEETER #2433 GRATE

24" x 24" Frame and Grate Detail

NOTE: Grates shall be imprinted on the top surface with "CITY OF WICHITA" using letters at least 1" in height. Other marking methods may be approved by the engineer.

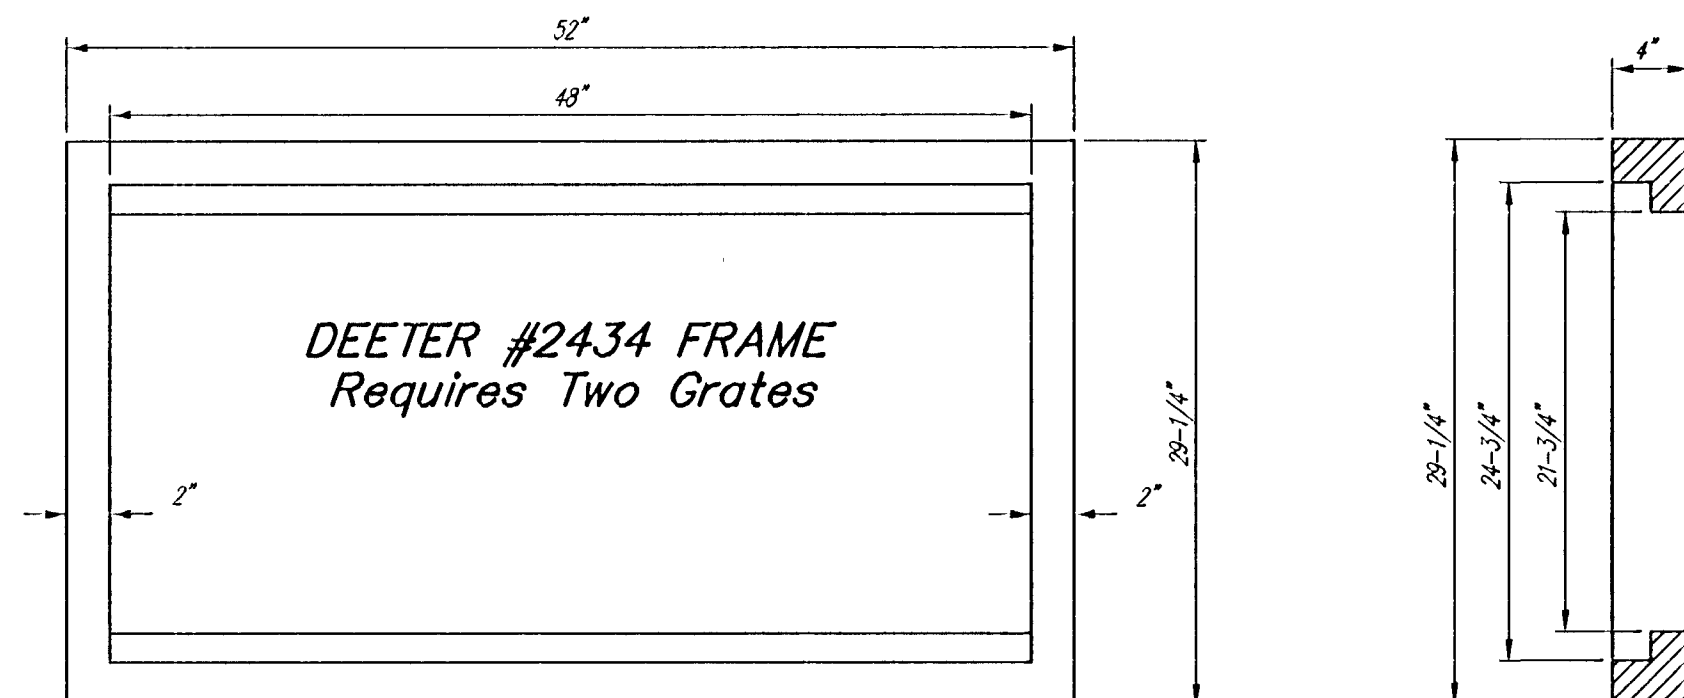

Double 24" x 24" Frame Detail

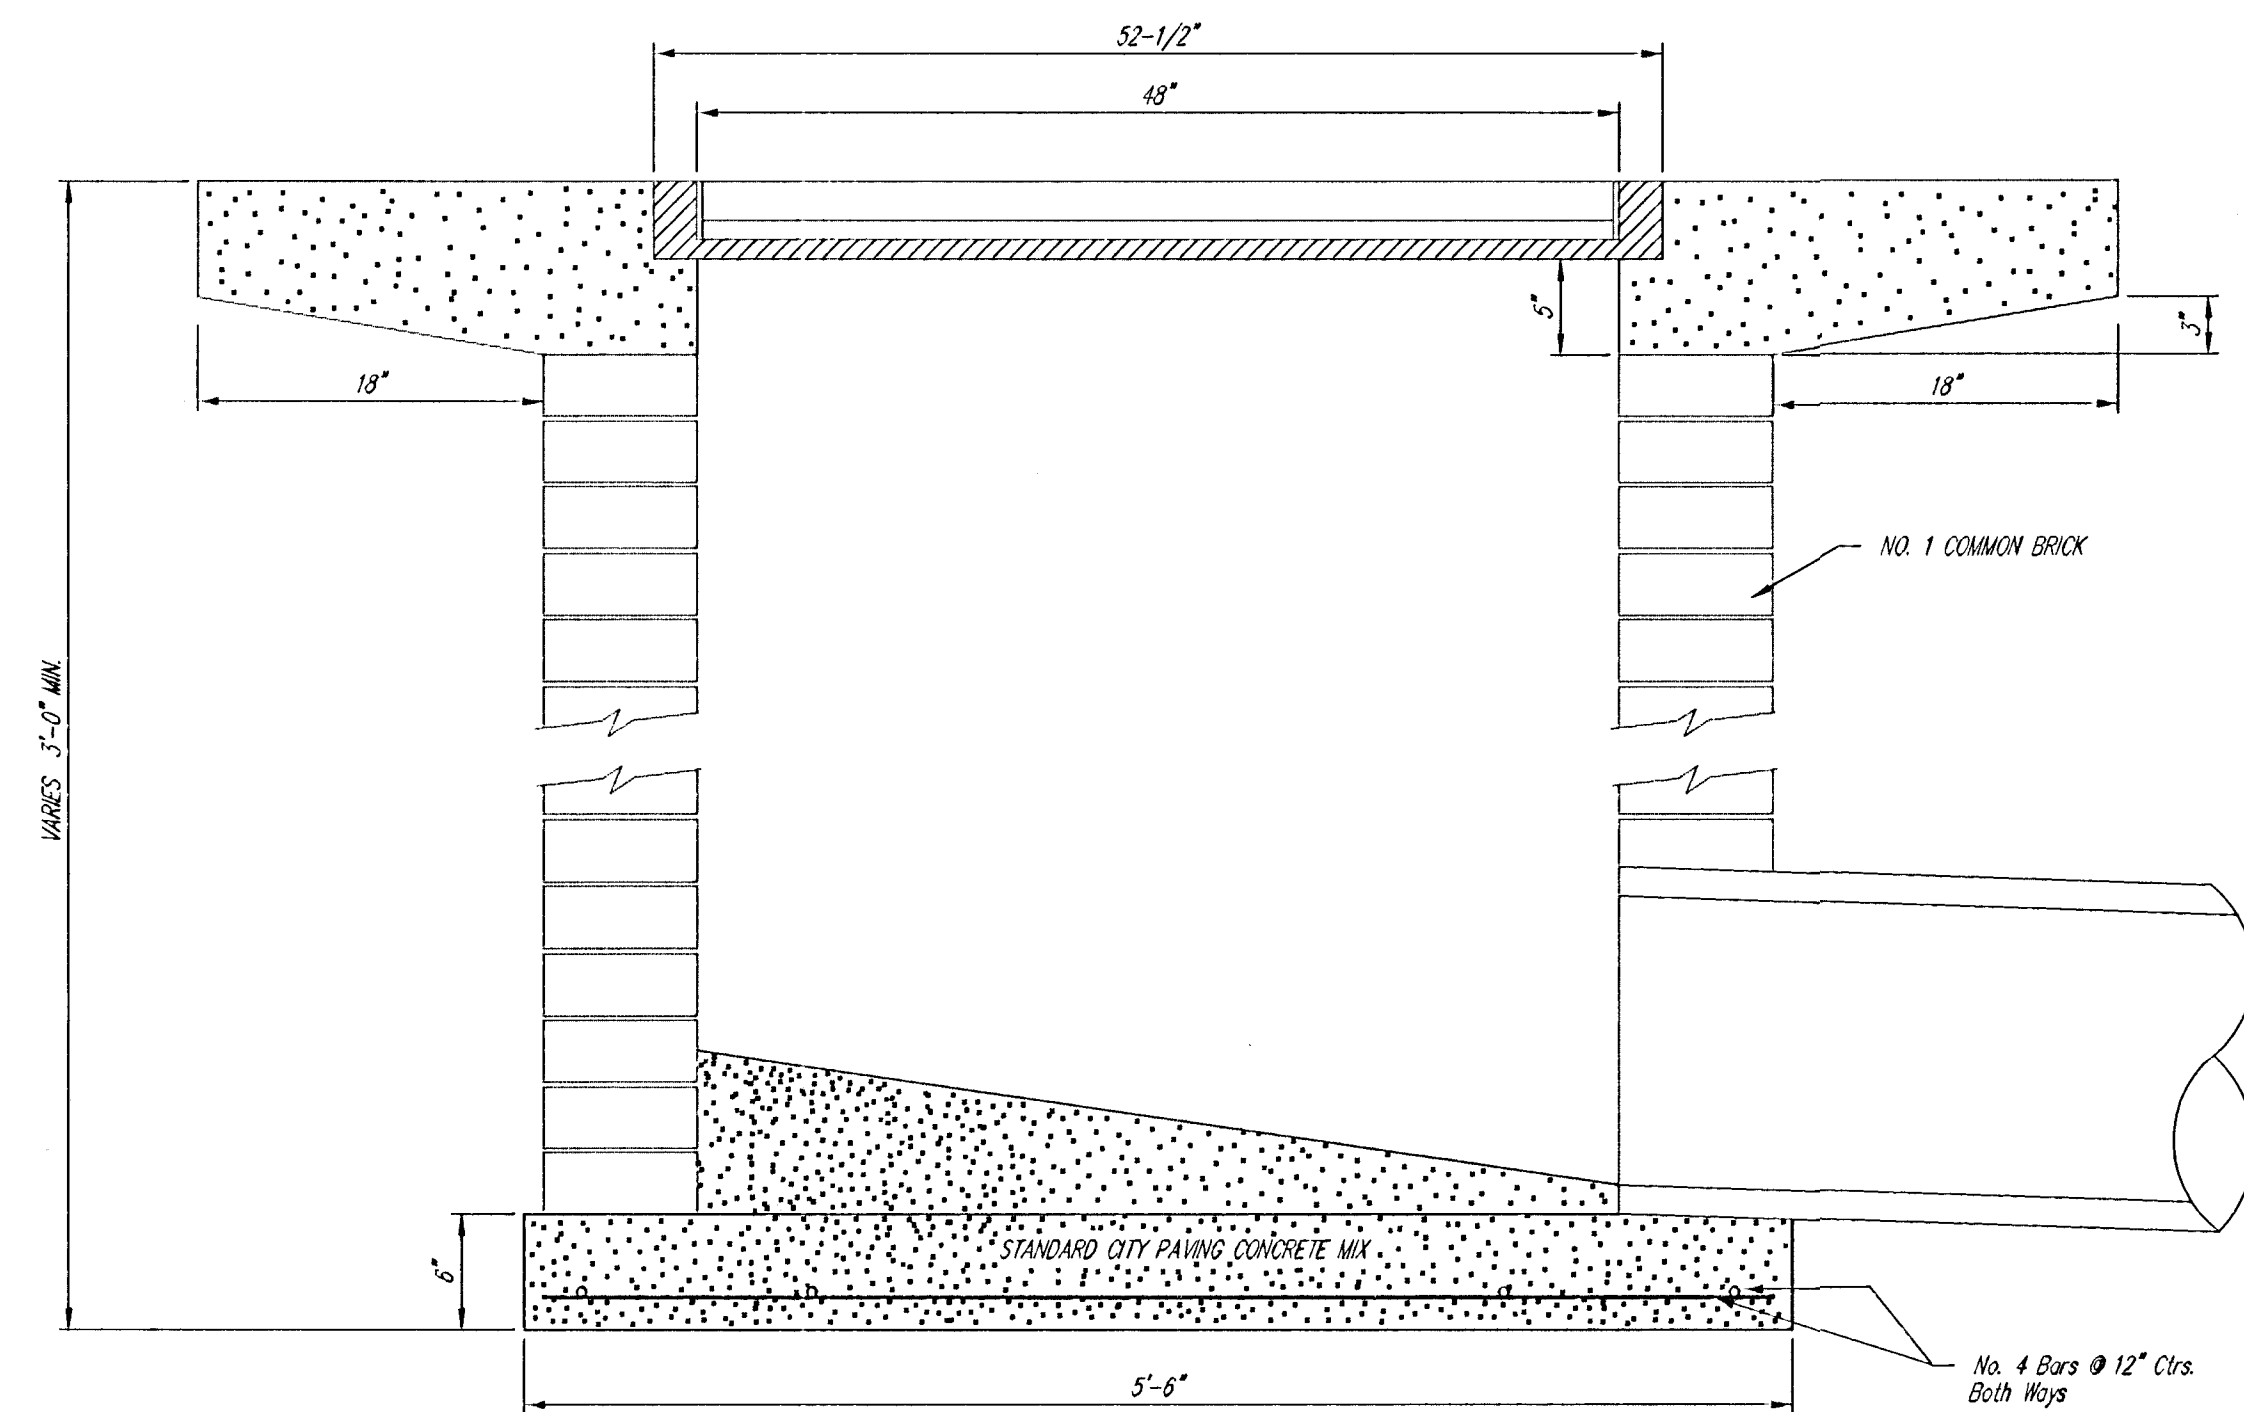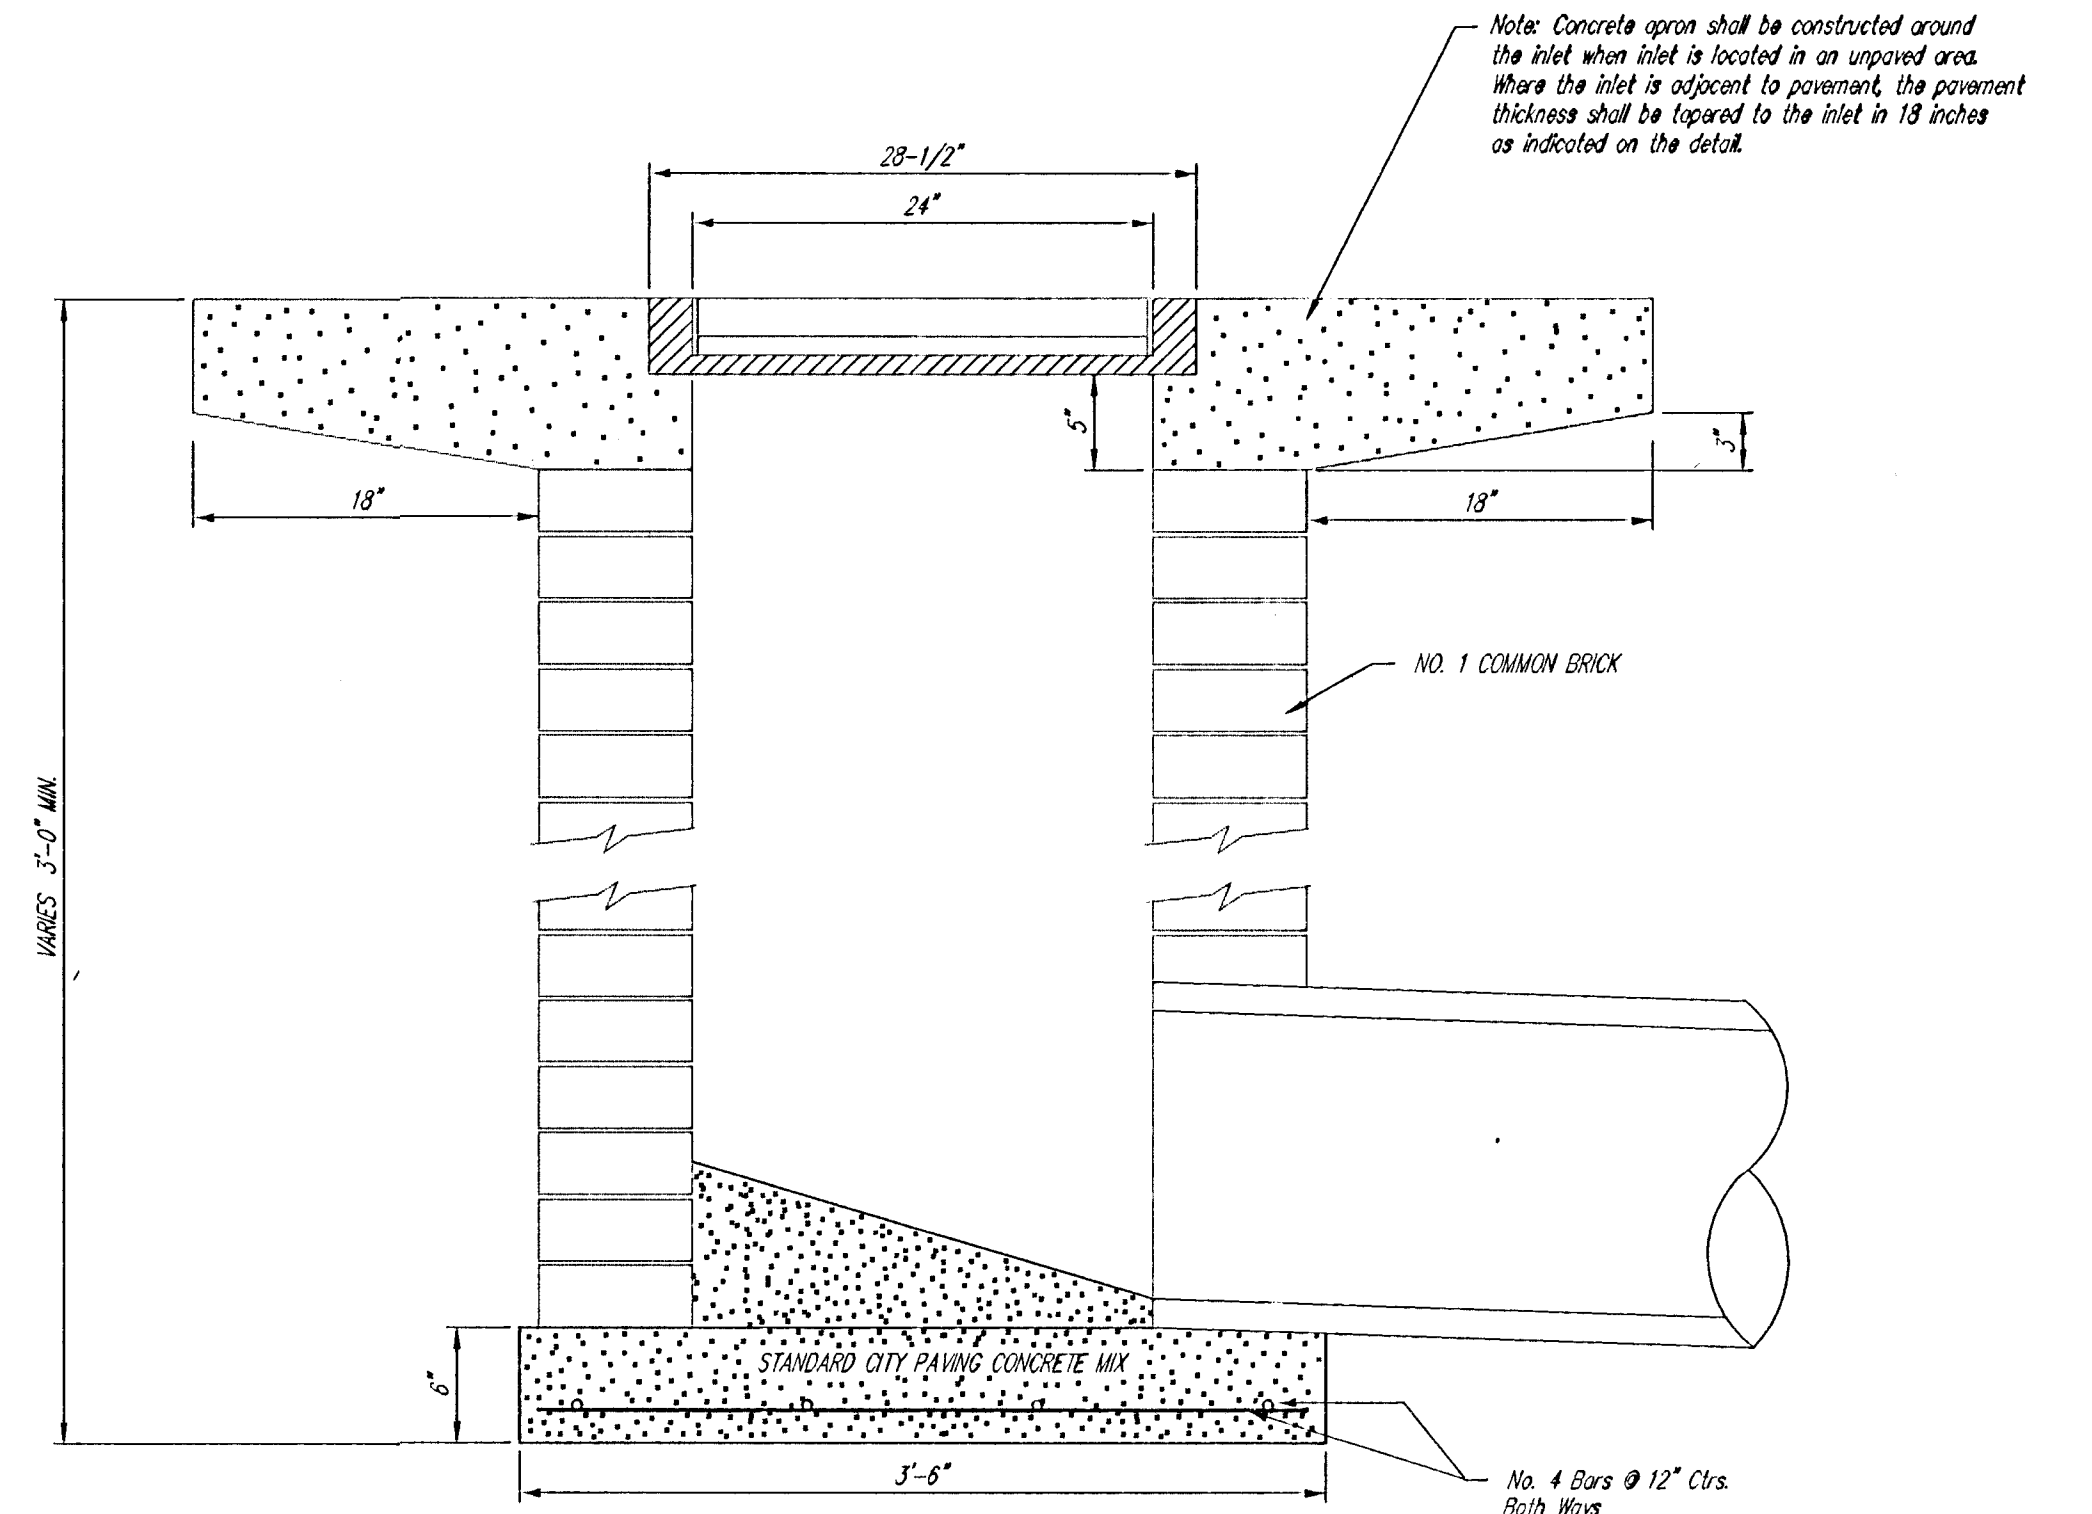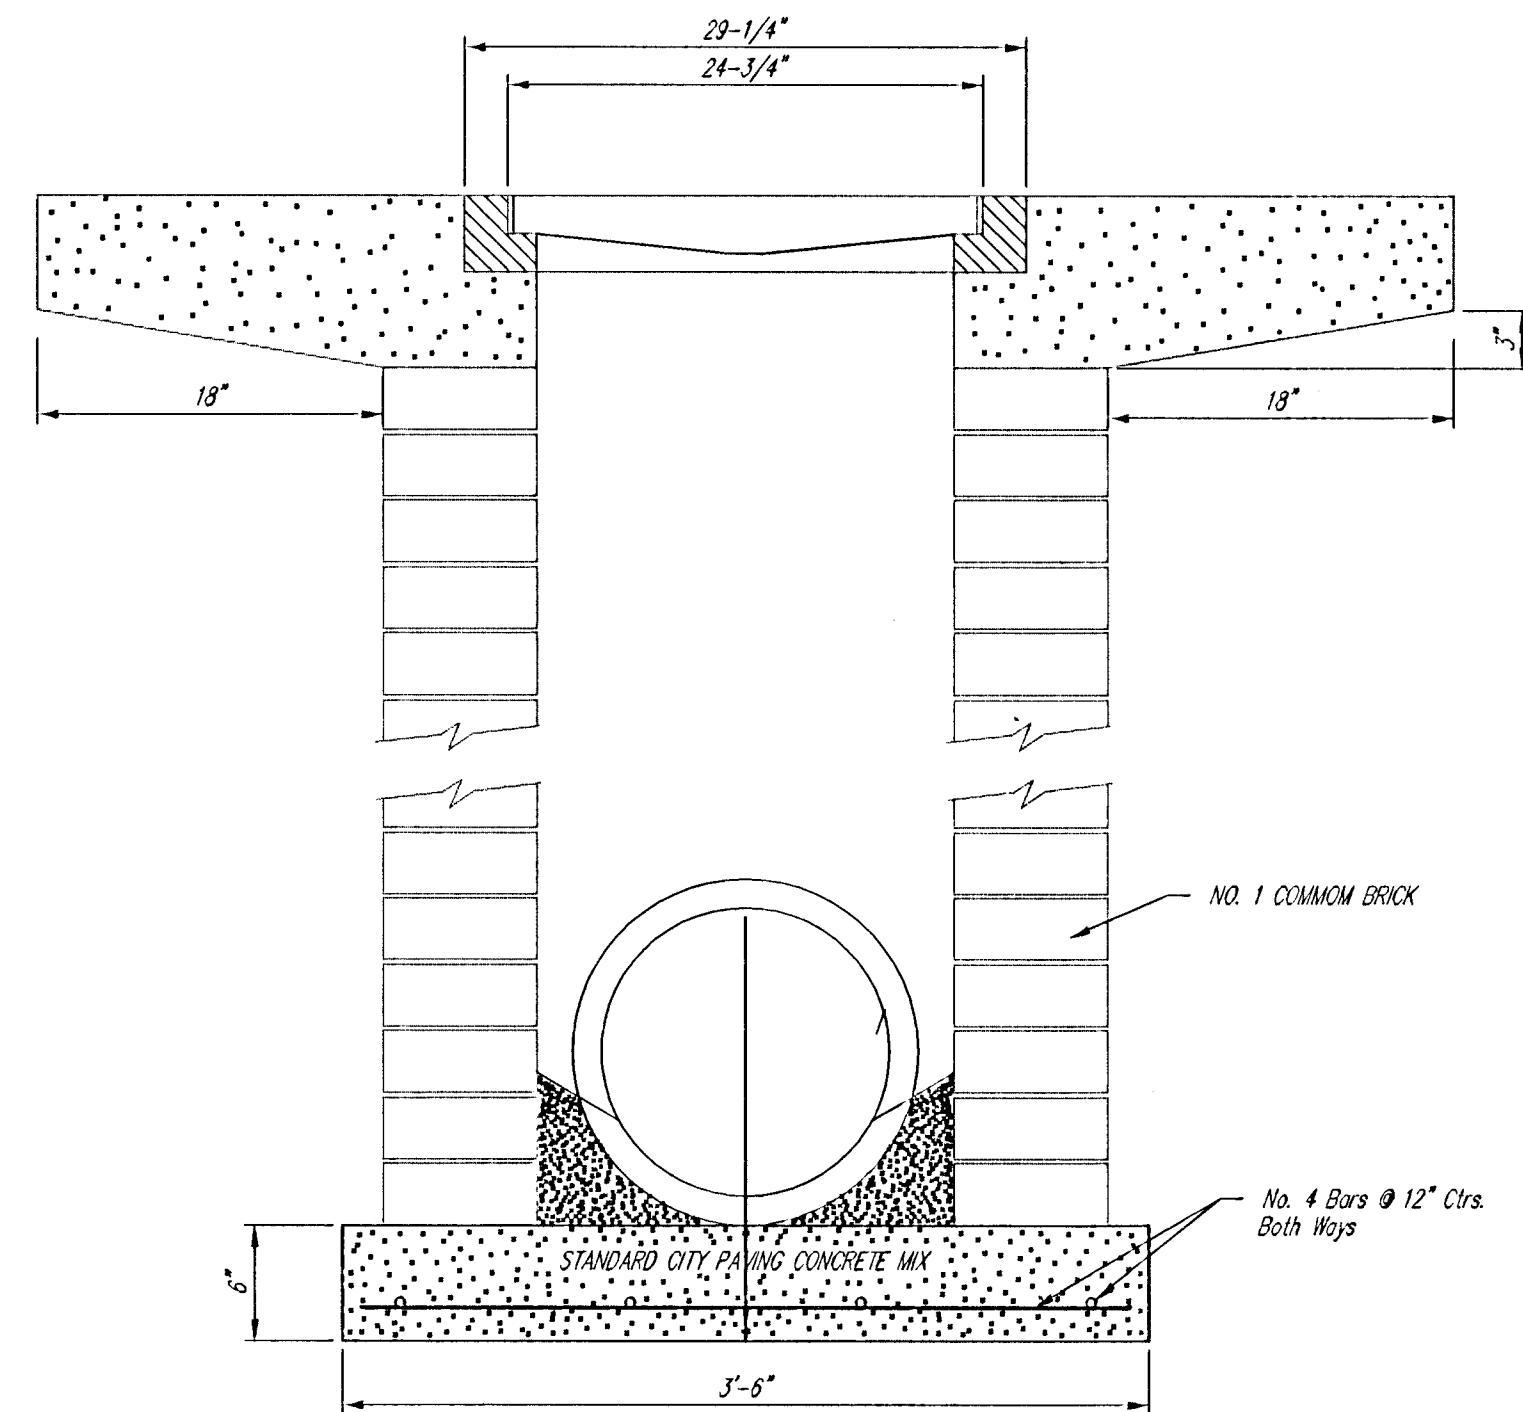

THE CITY OF WICHITA CITY ENGINEER'S OFFICE 400 NORTH MAIN STREET WICHITA, KANSAS 67202 (316) 268-4114 FAX	DROP INLET 2' X 2' 2' X 4'	
	JAMES L. ARMOUR P.E. - CITY ENGINEER	
	PROJECT NUMBER 1678	INDEX CODE PPS(607861)
	DATE JULY 06	SHEET 5 OF 5