


WATERLINE MODIFICATIONS VALVE VAULT AND WATERLINE RECONNECTIONS AT McLEAN AND EXPOSITION

CITY OF WICHITA PROJECT NO. 448-90913
OCA NO. 638104

CITY OF WICHITA, KANSAS
GARY JANZEN, P.E. - CITY ENGINEER

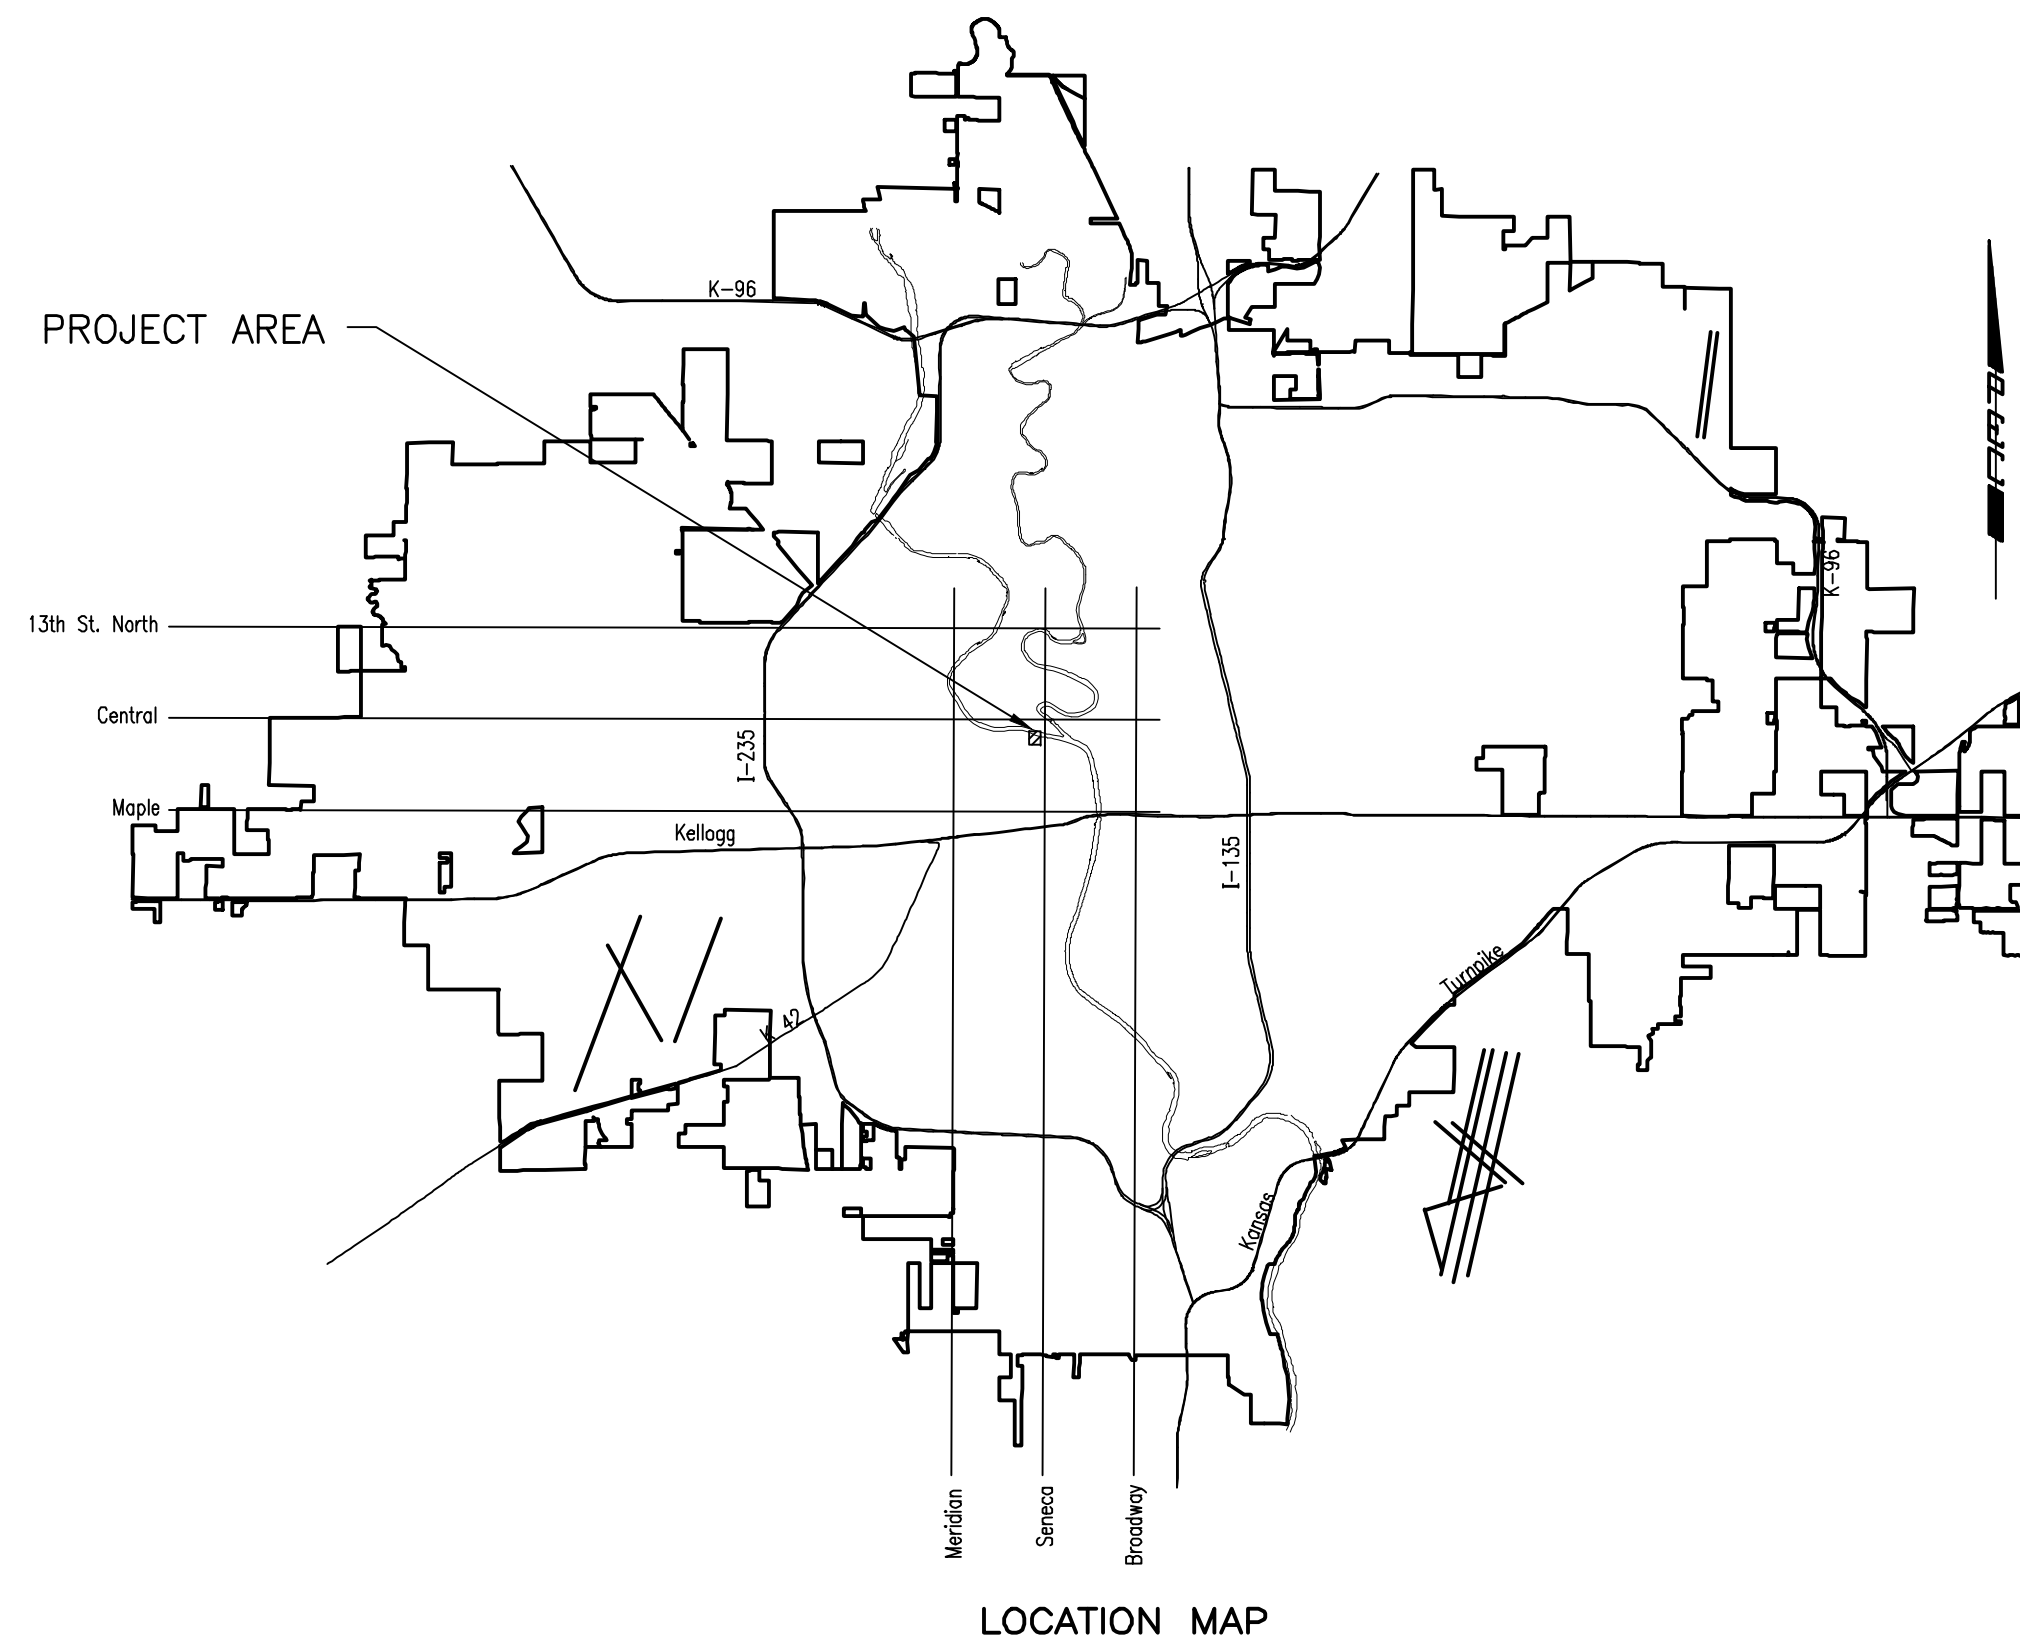

INDEX OF SHEETS

<u>CIVIL</u>	
<u>SHEET</u>	<u>NAME</u>
C1	TITLE SHEET
C2	KEY MAP AND GENERAL NOTES
C3	SITE PLAN AND BUBBLE MAP
C4	WATERLINE NO. 1
C5	WATERLINE NO. 2
C6	WATERLINE NO. 3
C7	WATERLINE NO. 4 AND NO. 5
C8	VALVE VAULT DETAILS
C9	PAVING AND GRADING PLAN
C10	STANDARD WATER ASSEMBLY DETAIL
C11	STANDARD WATER SERVICE DETAIL
C12	MISCELLANEOUS WATER DETAILS
C13	CONCRETE PAVEMENT DOWEL JOINTED NON-REINFORCED
C14	CONTRACTION & EXPANSION JOINT DOWEL ASSEMBLIES
C15	CURB AND GUTTER DETAILS
C16	CONCRETE VALLEY GUTTER DETAILS
C17	WHEELCHAIR RAMP DETAILS
C18-22	SOIL EROSION BMP'S
C23-32	TRAFFIC CONTROL PLANS AND DETAILS
<u>STRUCTURAL</u>	
<u>SHEET</u>	<u>NAME</u>
S1	STRUCTURAL GENERAL NOTES - VALVE VAULTS
S2	STRUCTURAL PLANS AND DETAILS VALVE VAULT

NOVEMBER 2018

PLANS PREPARED BY
PROFESSIONAL ENGINEERING CONSULTANTS, P.A.
ENGINEERS
WICHITA, KANSAS



Served 11-21-2018 3:44:58 PM by KURFIS.DEKAT
 Plot Scale 1:1 11-21-2018 3:46:38 PM by KURFIS.DEKAT
 U:\Wichita-Civil\2018\60312\014\Drawings\180312-014-001-TITLE SHEET